


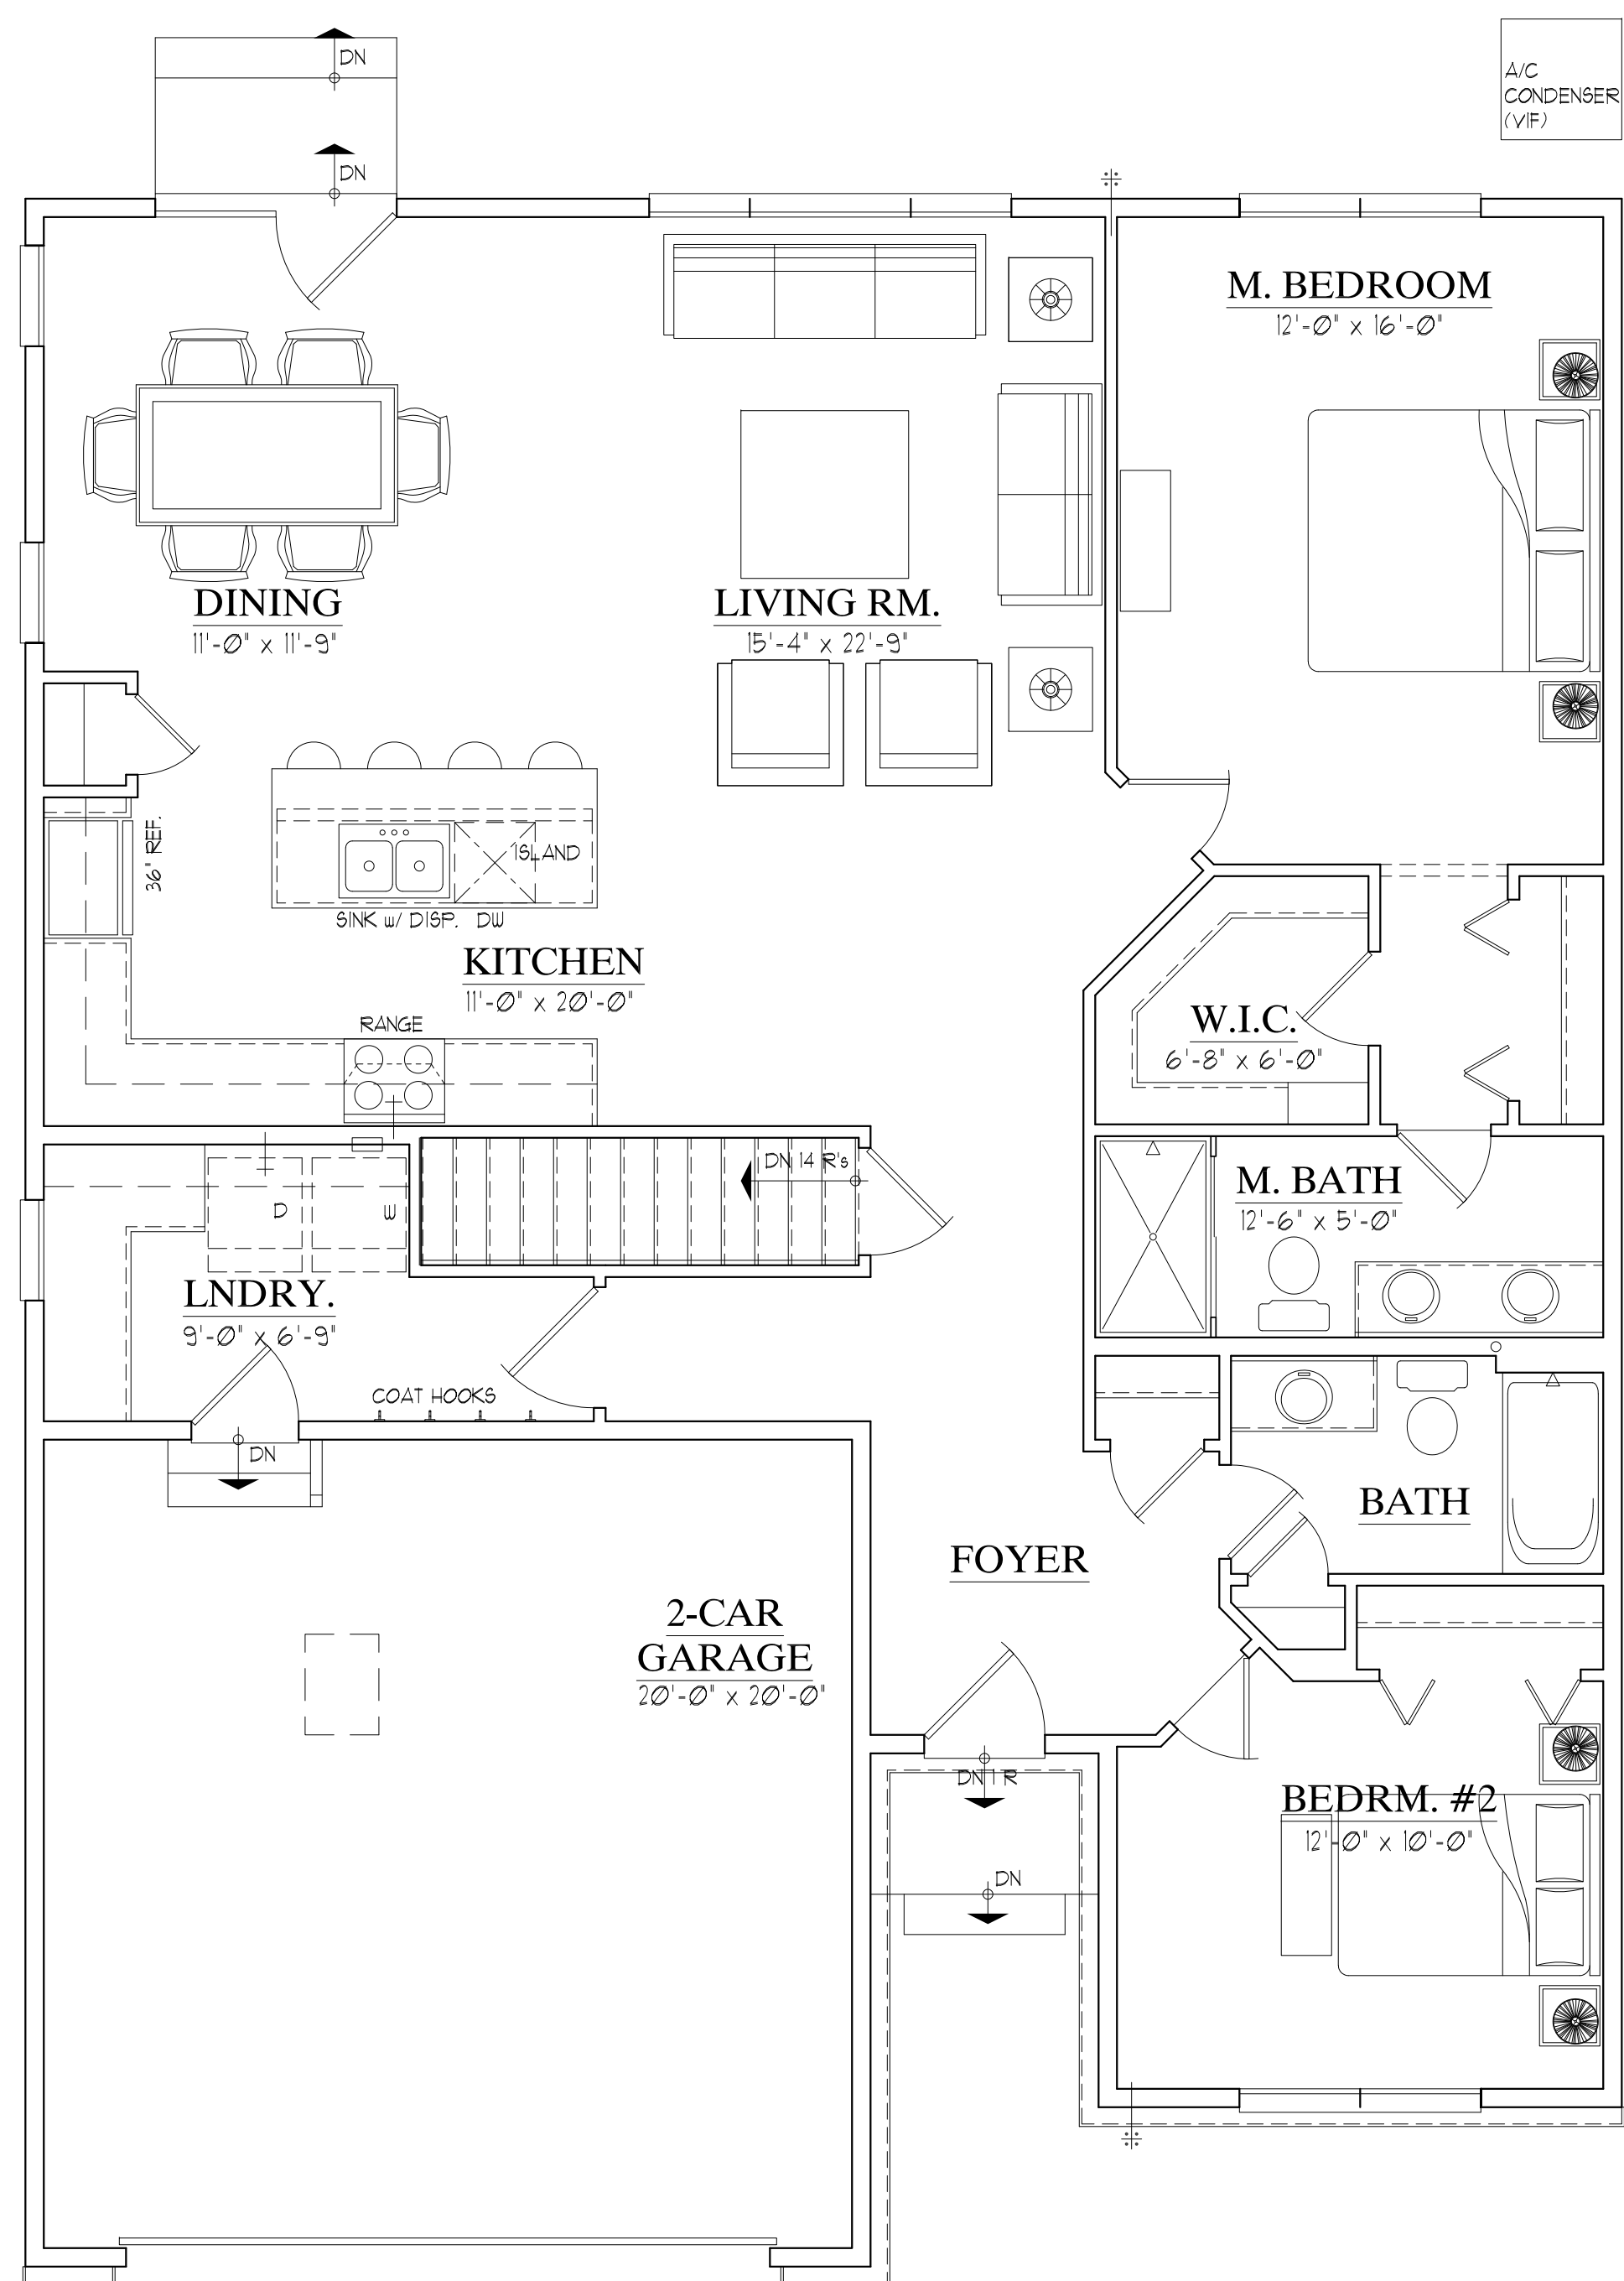

FIRST FLOOR PLAN ELEVATION "A" - 1450
 SCALE: 1/4"=1'-0" 1,486 SQ. FT.




FRONT ELEVATION "A" - 1450
SCALE: 1/4"=1'-0"



FRONT ELEVATION "B" - 1450
SCALE: 1/4"=1'-0"



FRONT ELEVATION "C" - 1450
SCALE: 1/4"=1'-0"

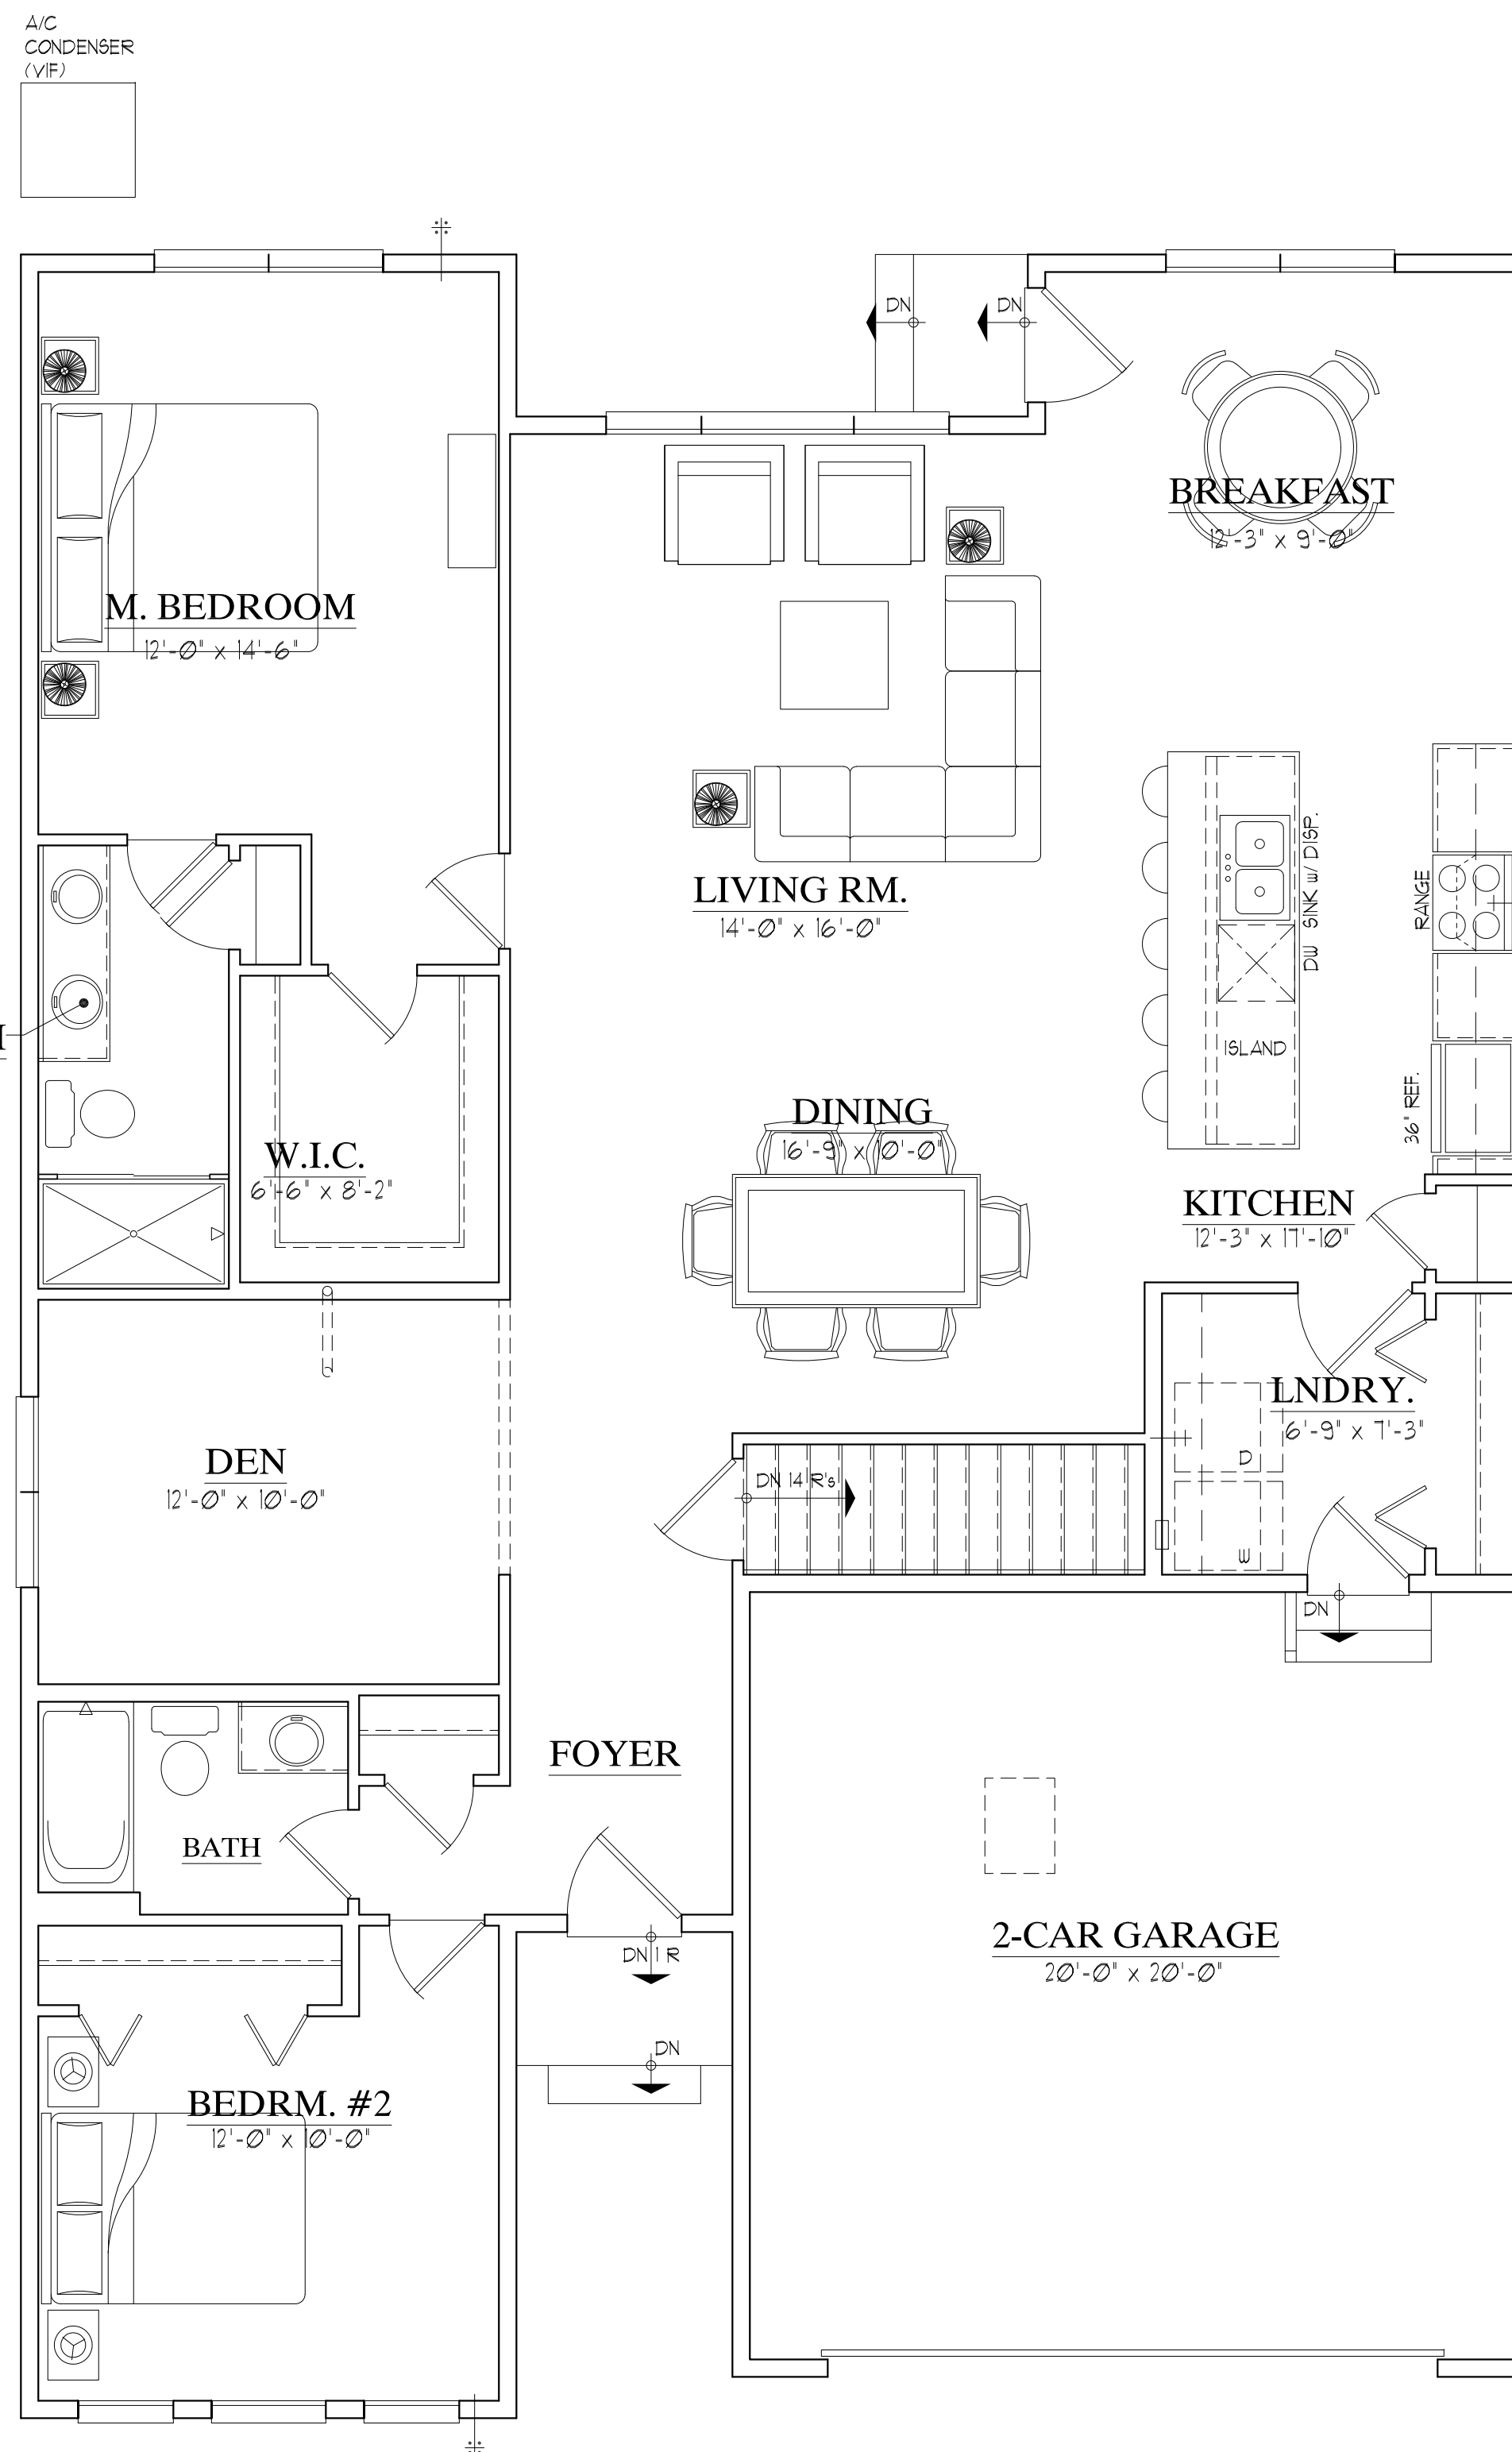

FIRST FLOOR PLAN - 1650
SCALE: 1/4"=1'-0" 1/6"=1 SQ. FT.

1650 PLAN




FRONT ELEVATION "A" - 1650
SCALE: 1/4"=1'-0"




FRONT ELEVATION "B" - 1650
SCALE: 1/4"=1'-0"



FRONT ELEVATION "C" - 1650
SCALE: 1/4"=1'-0"

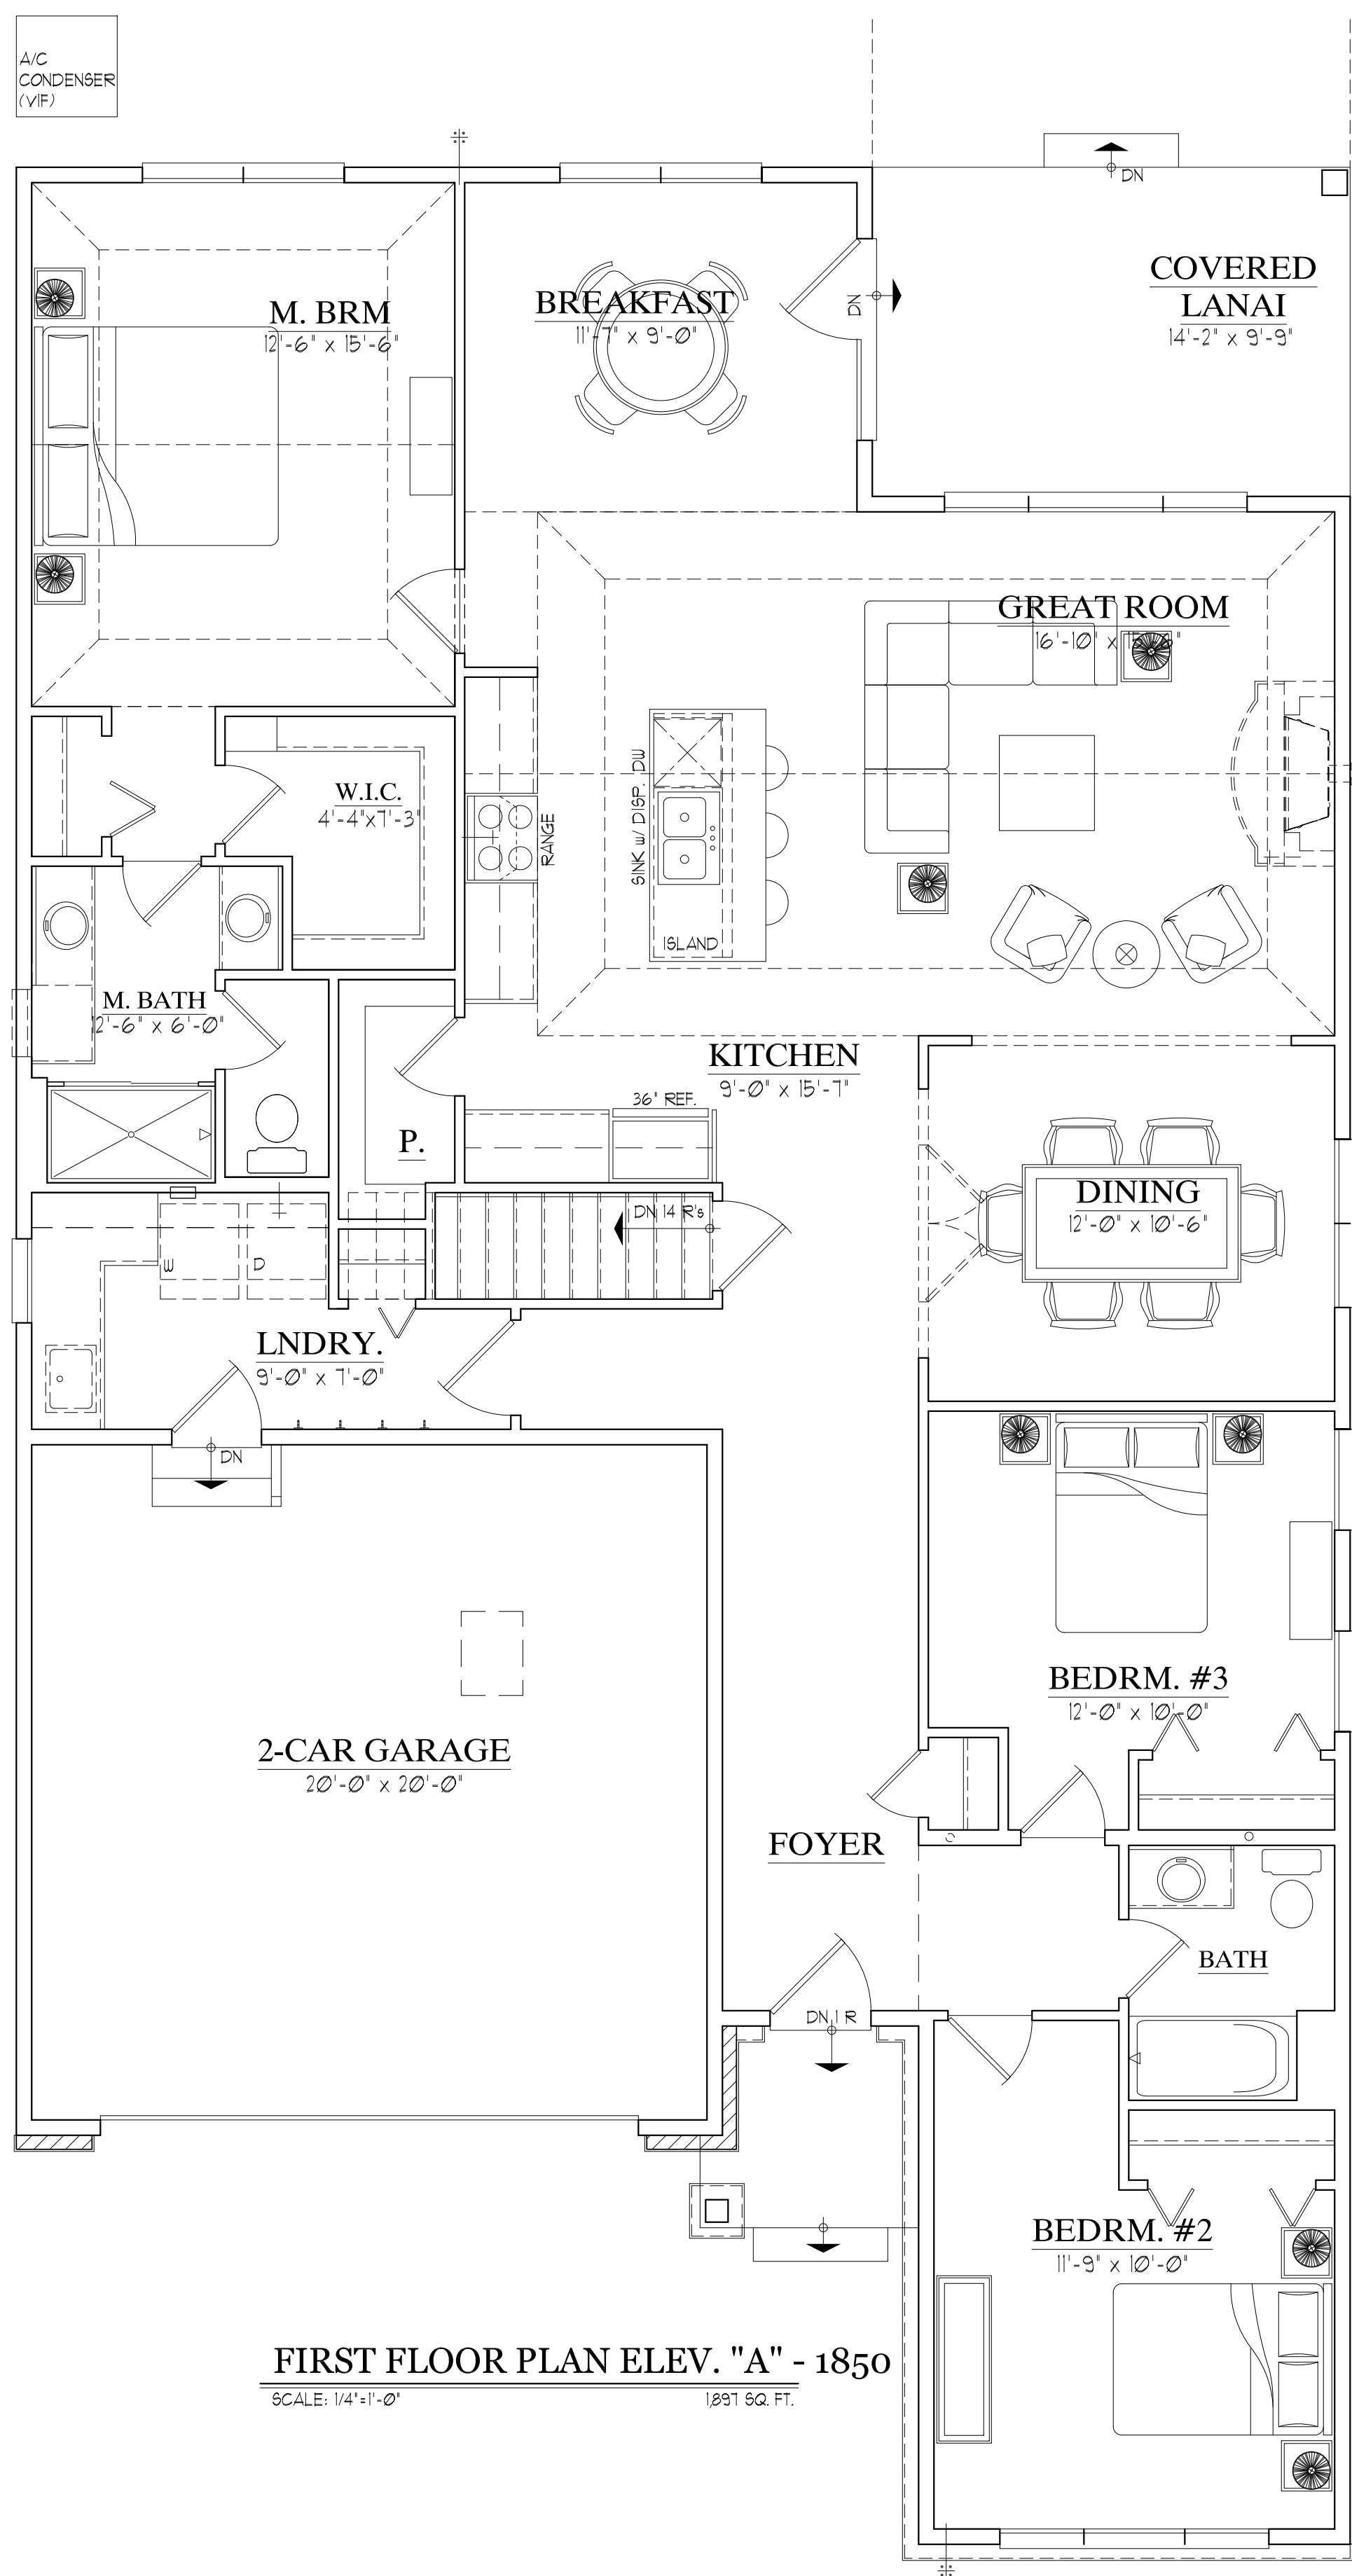


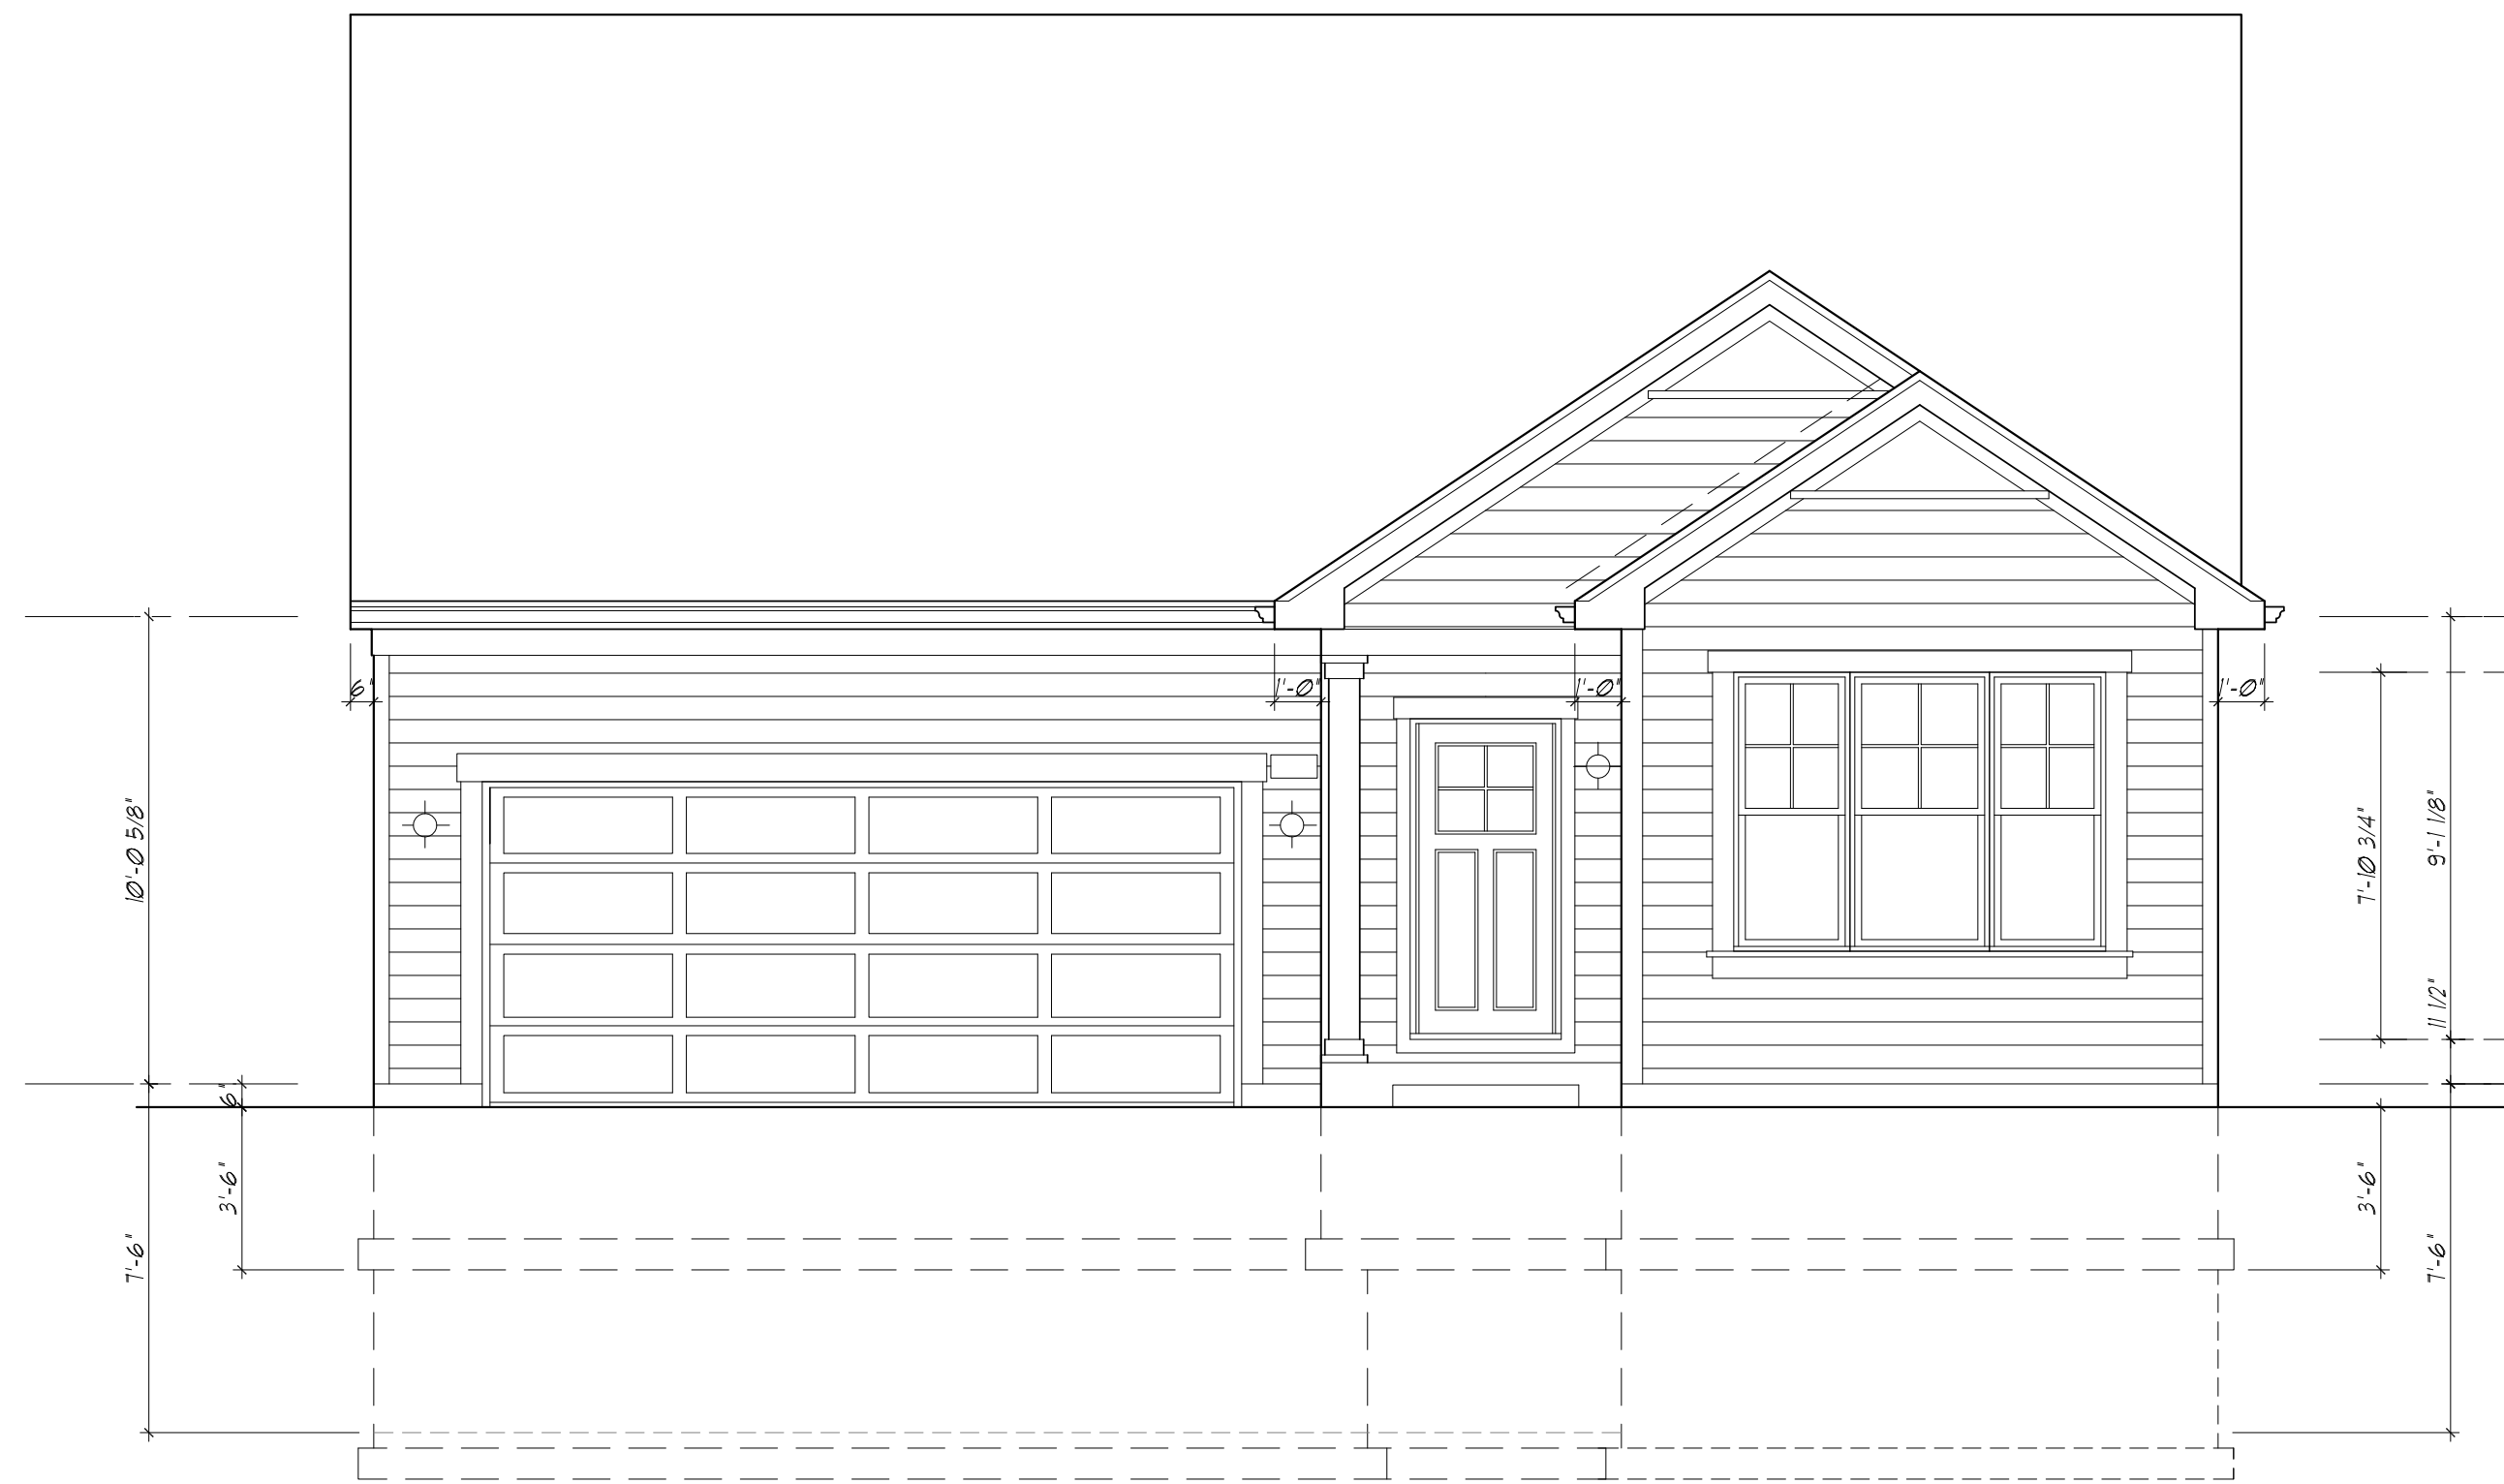


FRONT ELEVATION "A" - 1850
SCALE: 1/4"=1'-0"



FRONT ELEVATION "B" - 1850
SCALE: 1/4"=1'-0"

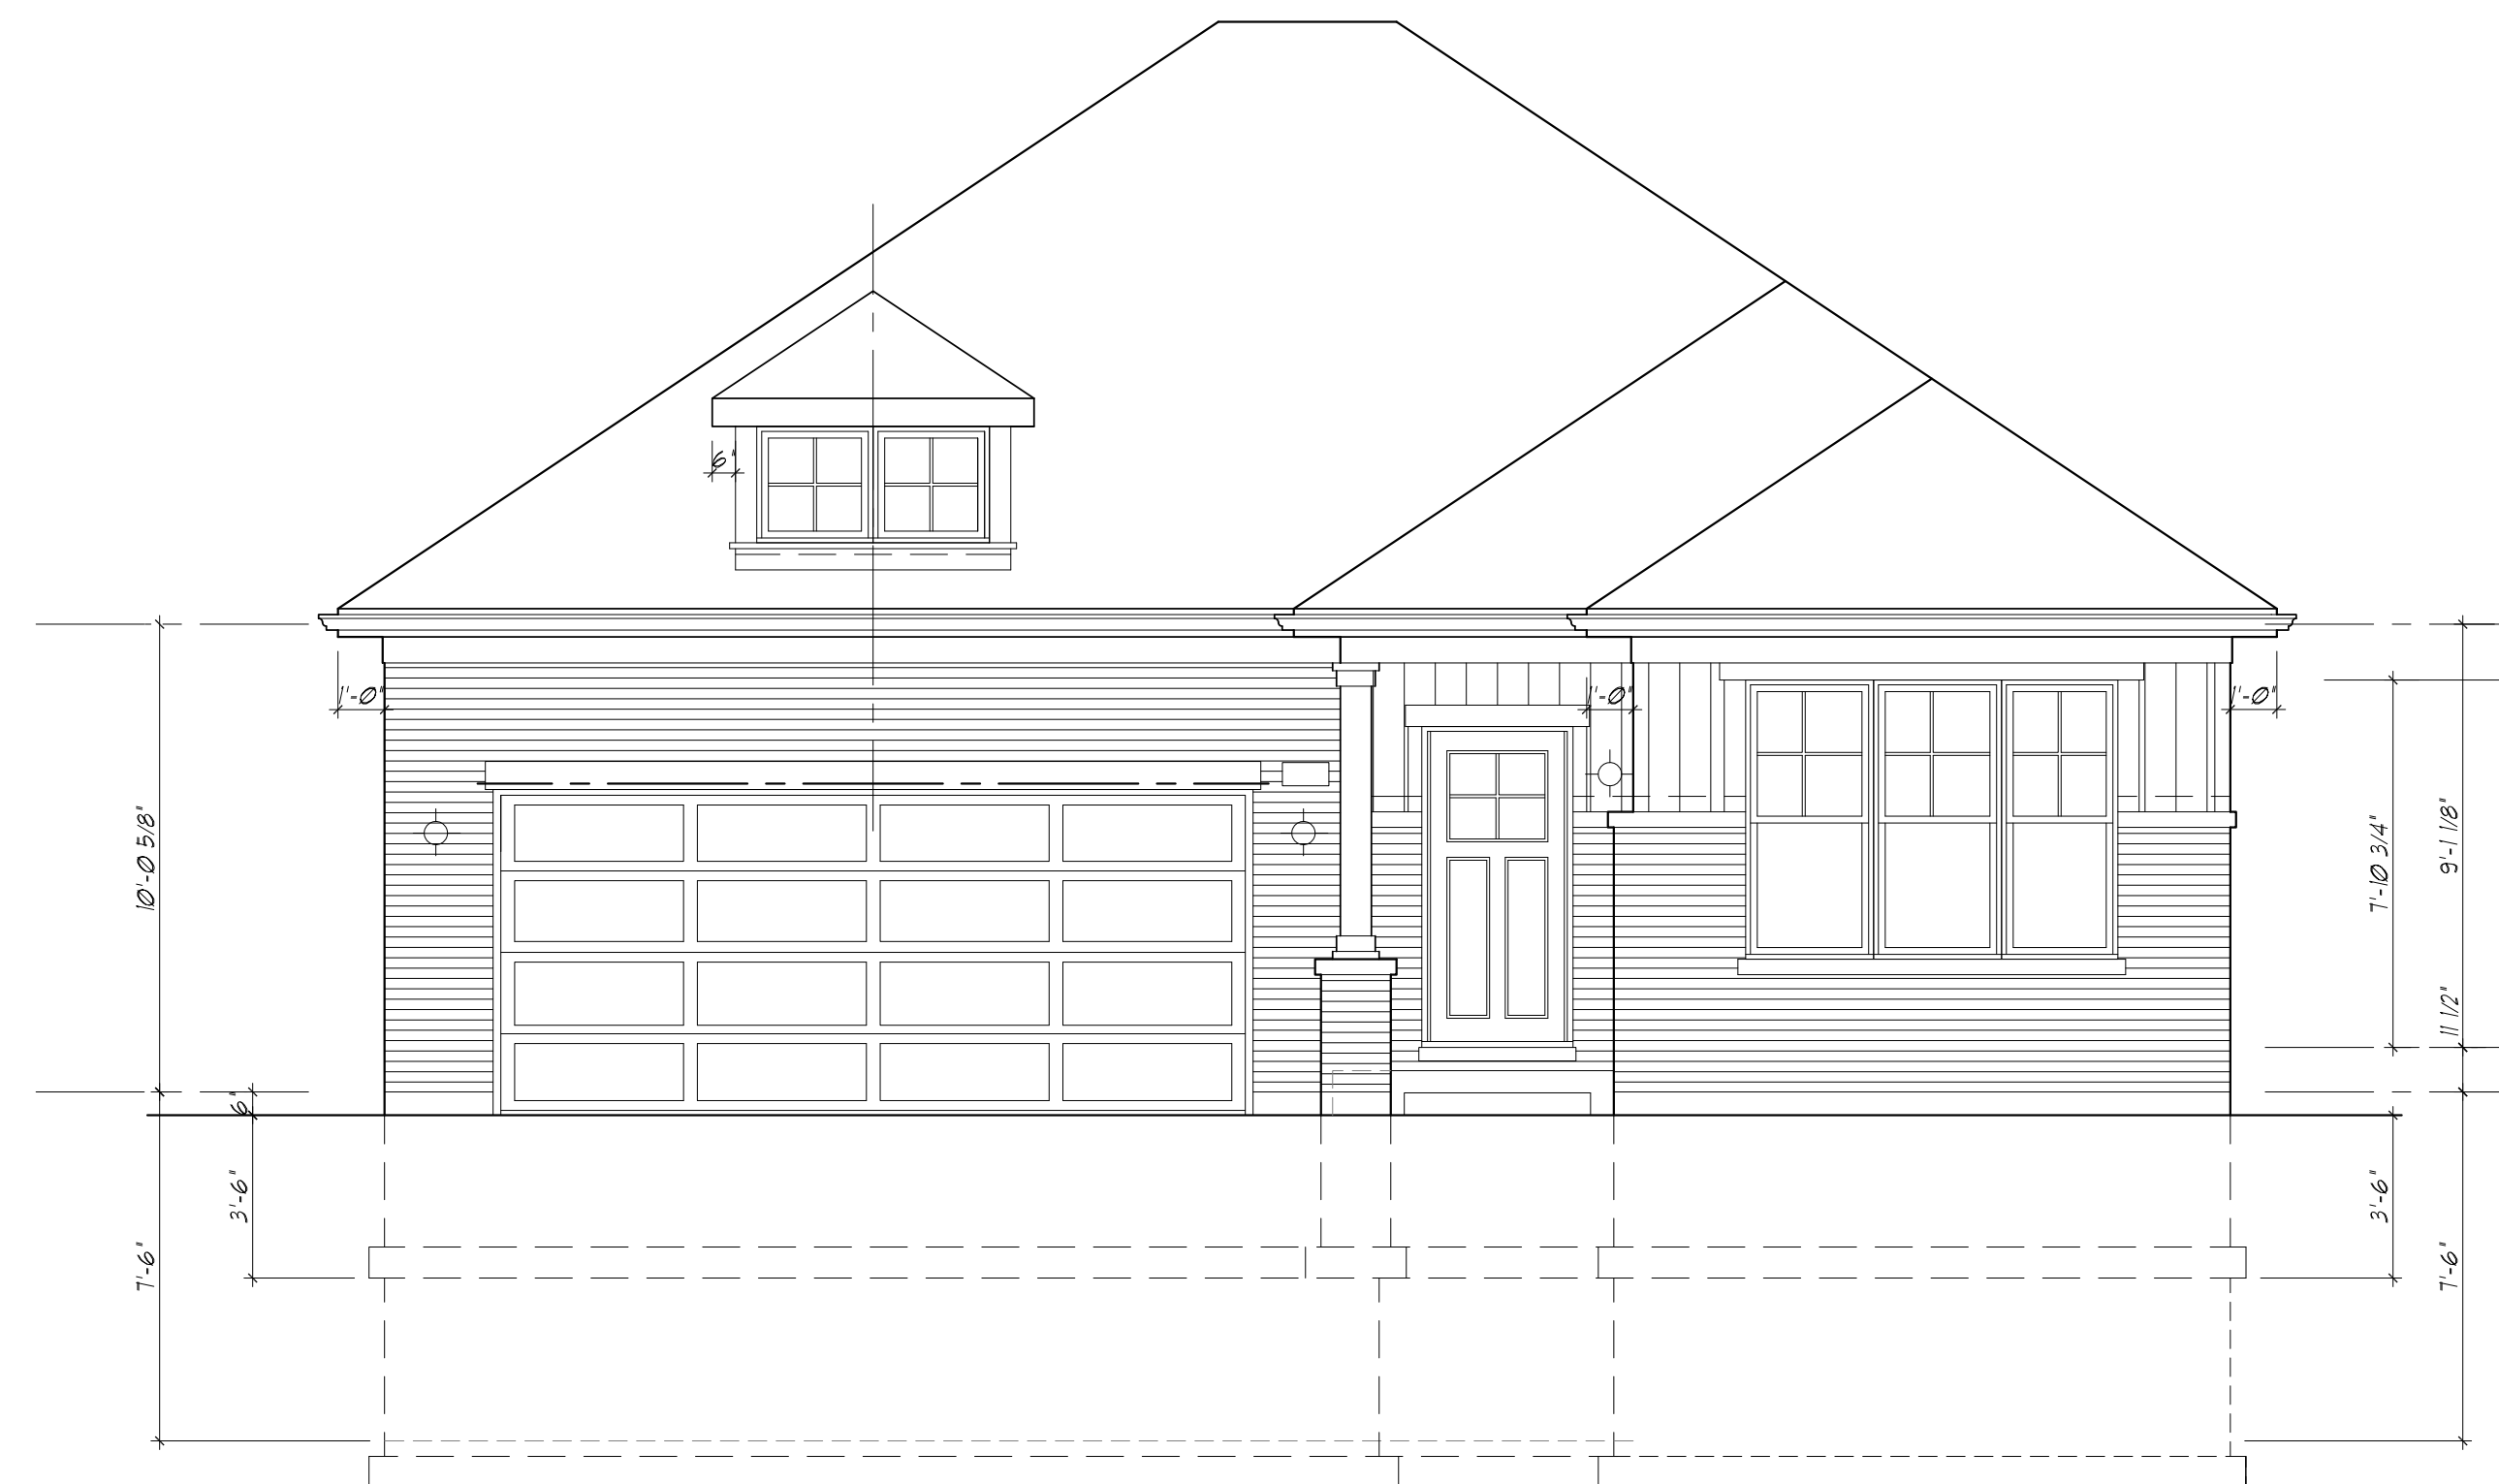

FRONT ELEVATION "C" - 1850
SCALE: 1/4"=1'-0"

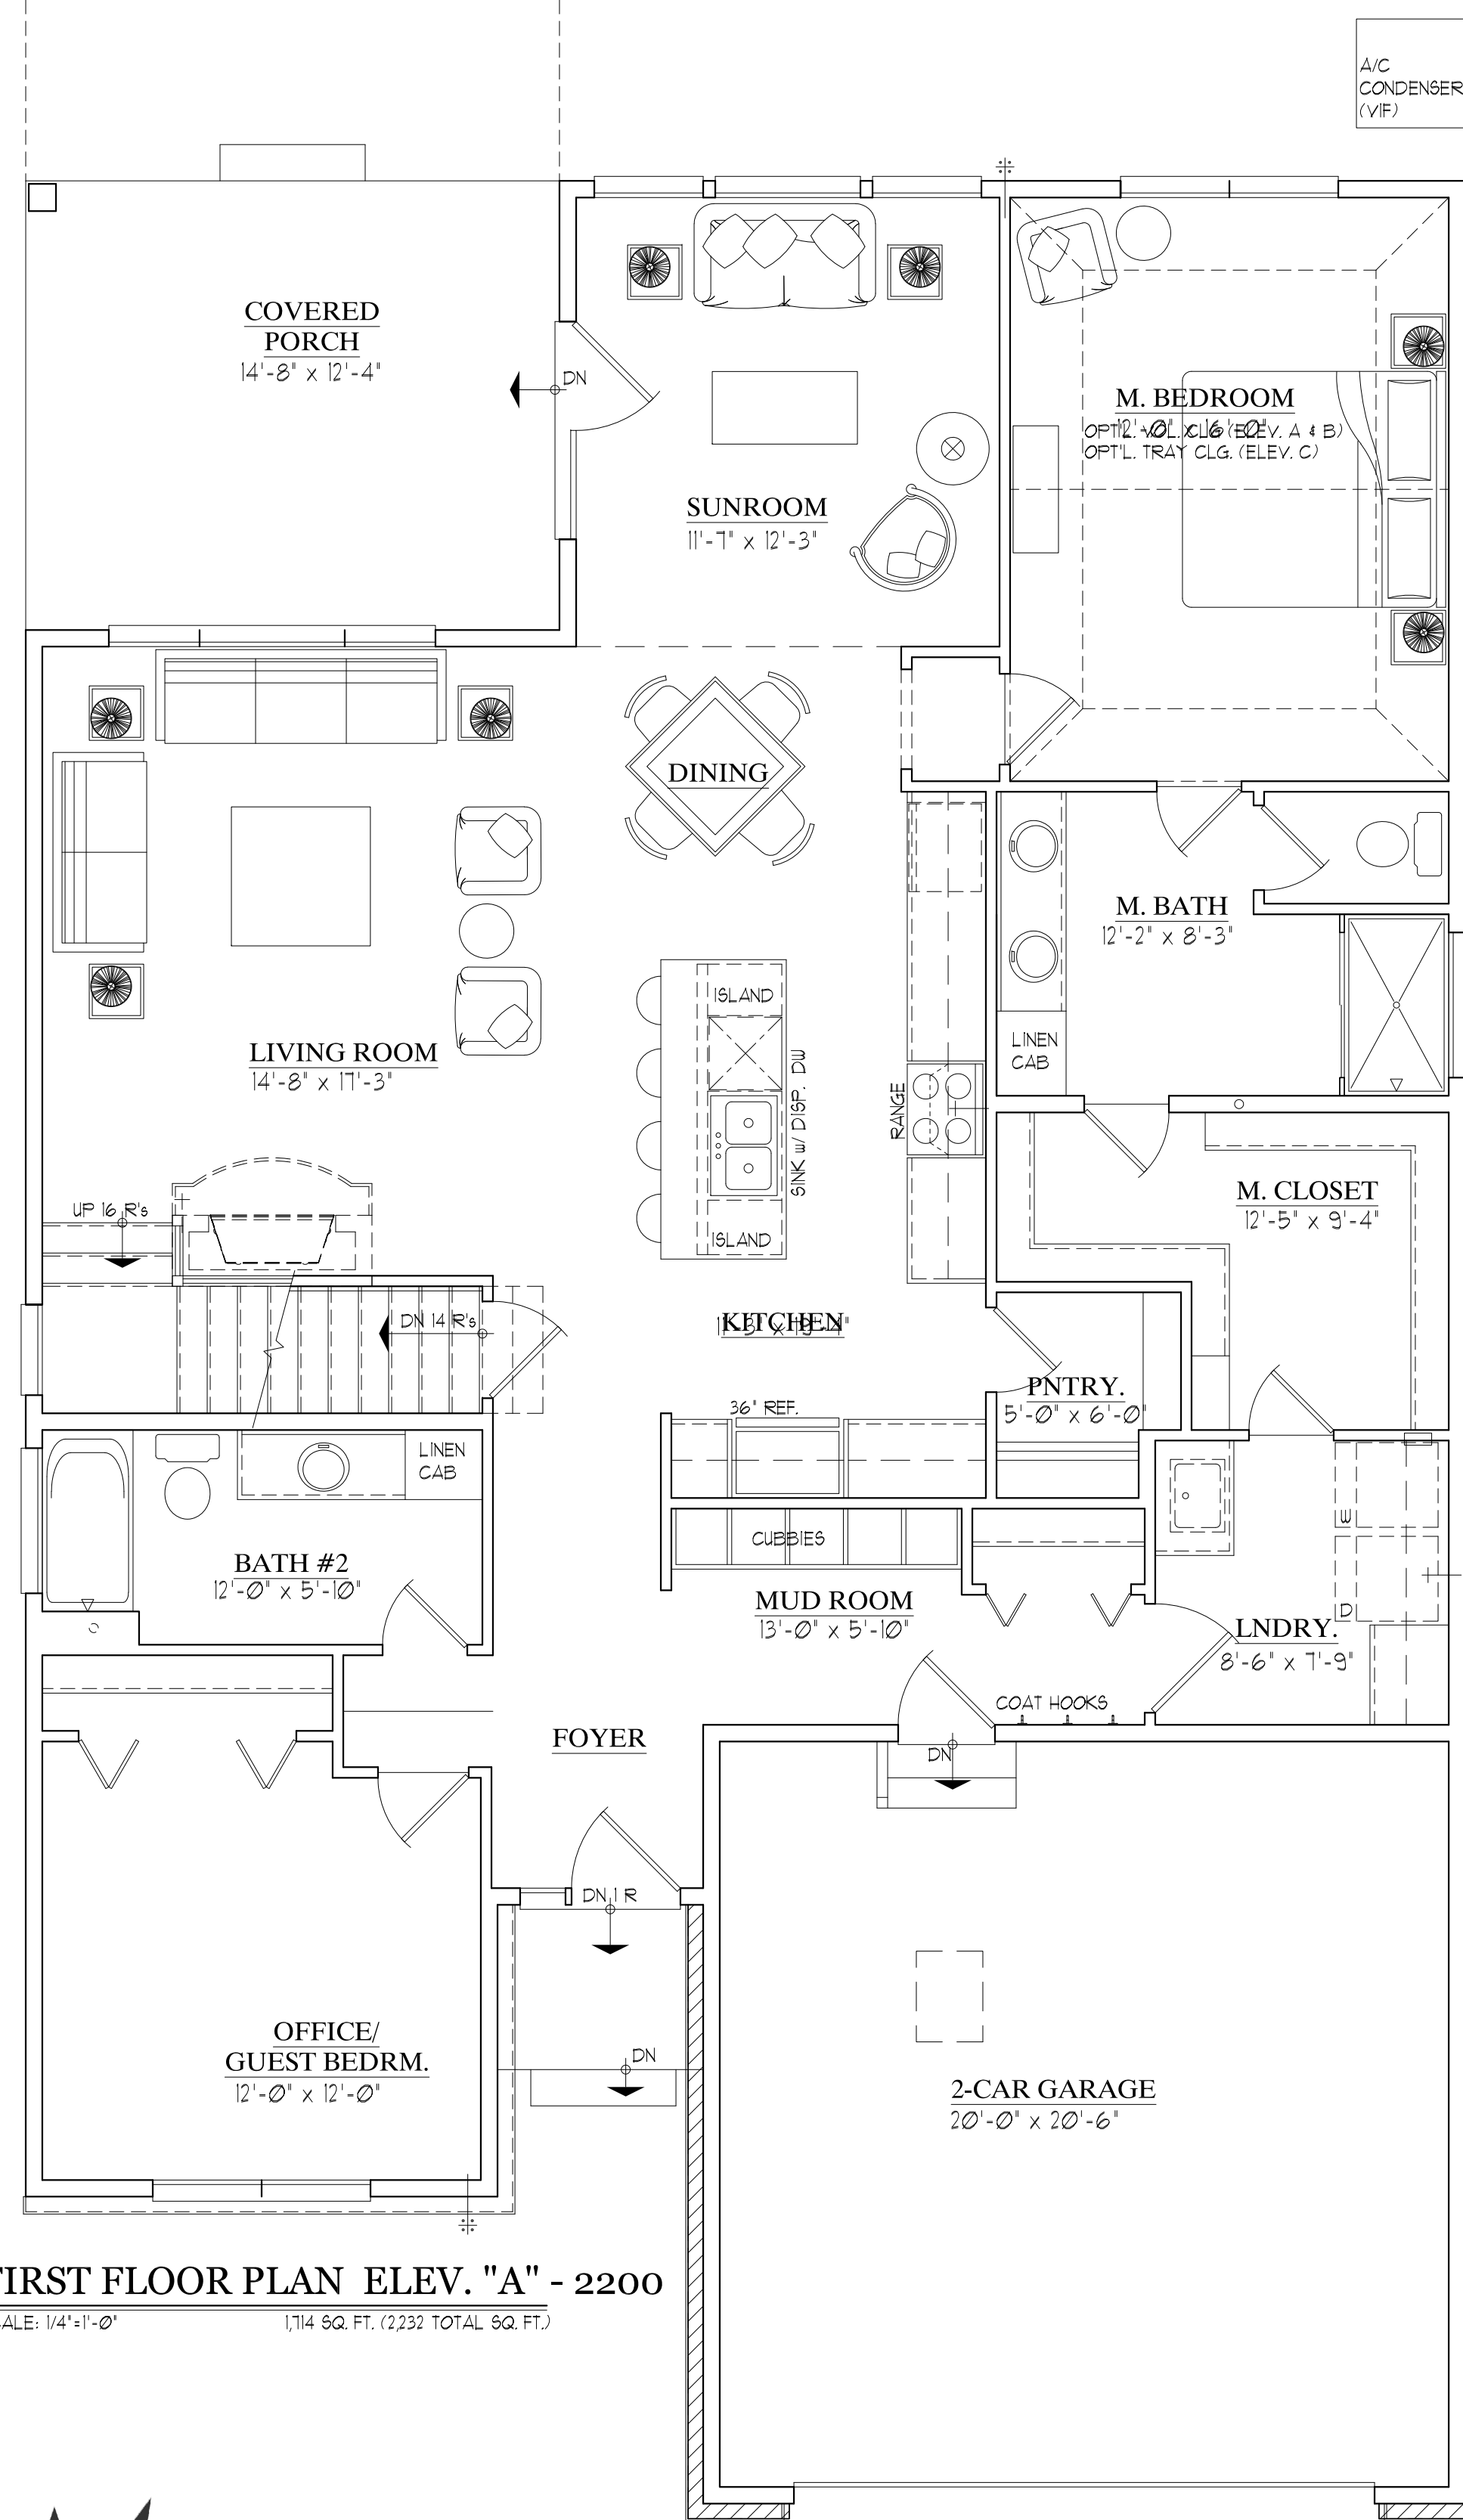

FIRST FLOOR PLAN ELEV. "A" - 2200
 SCALE: 1/4"=1'-0" (1/14 SQ. FT. (2292 TOTAL SQ. FT.))

