


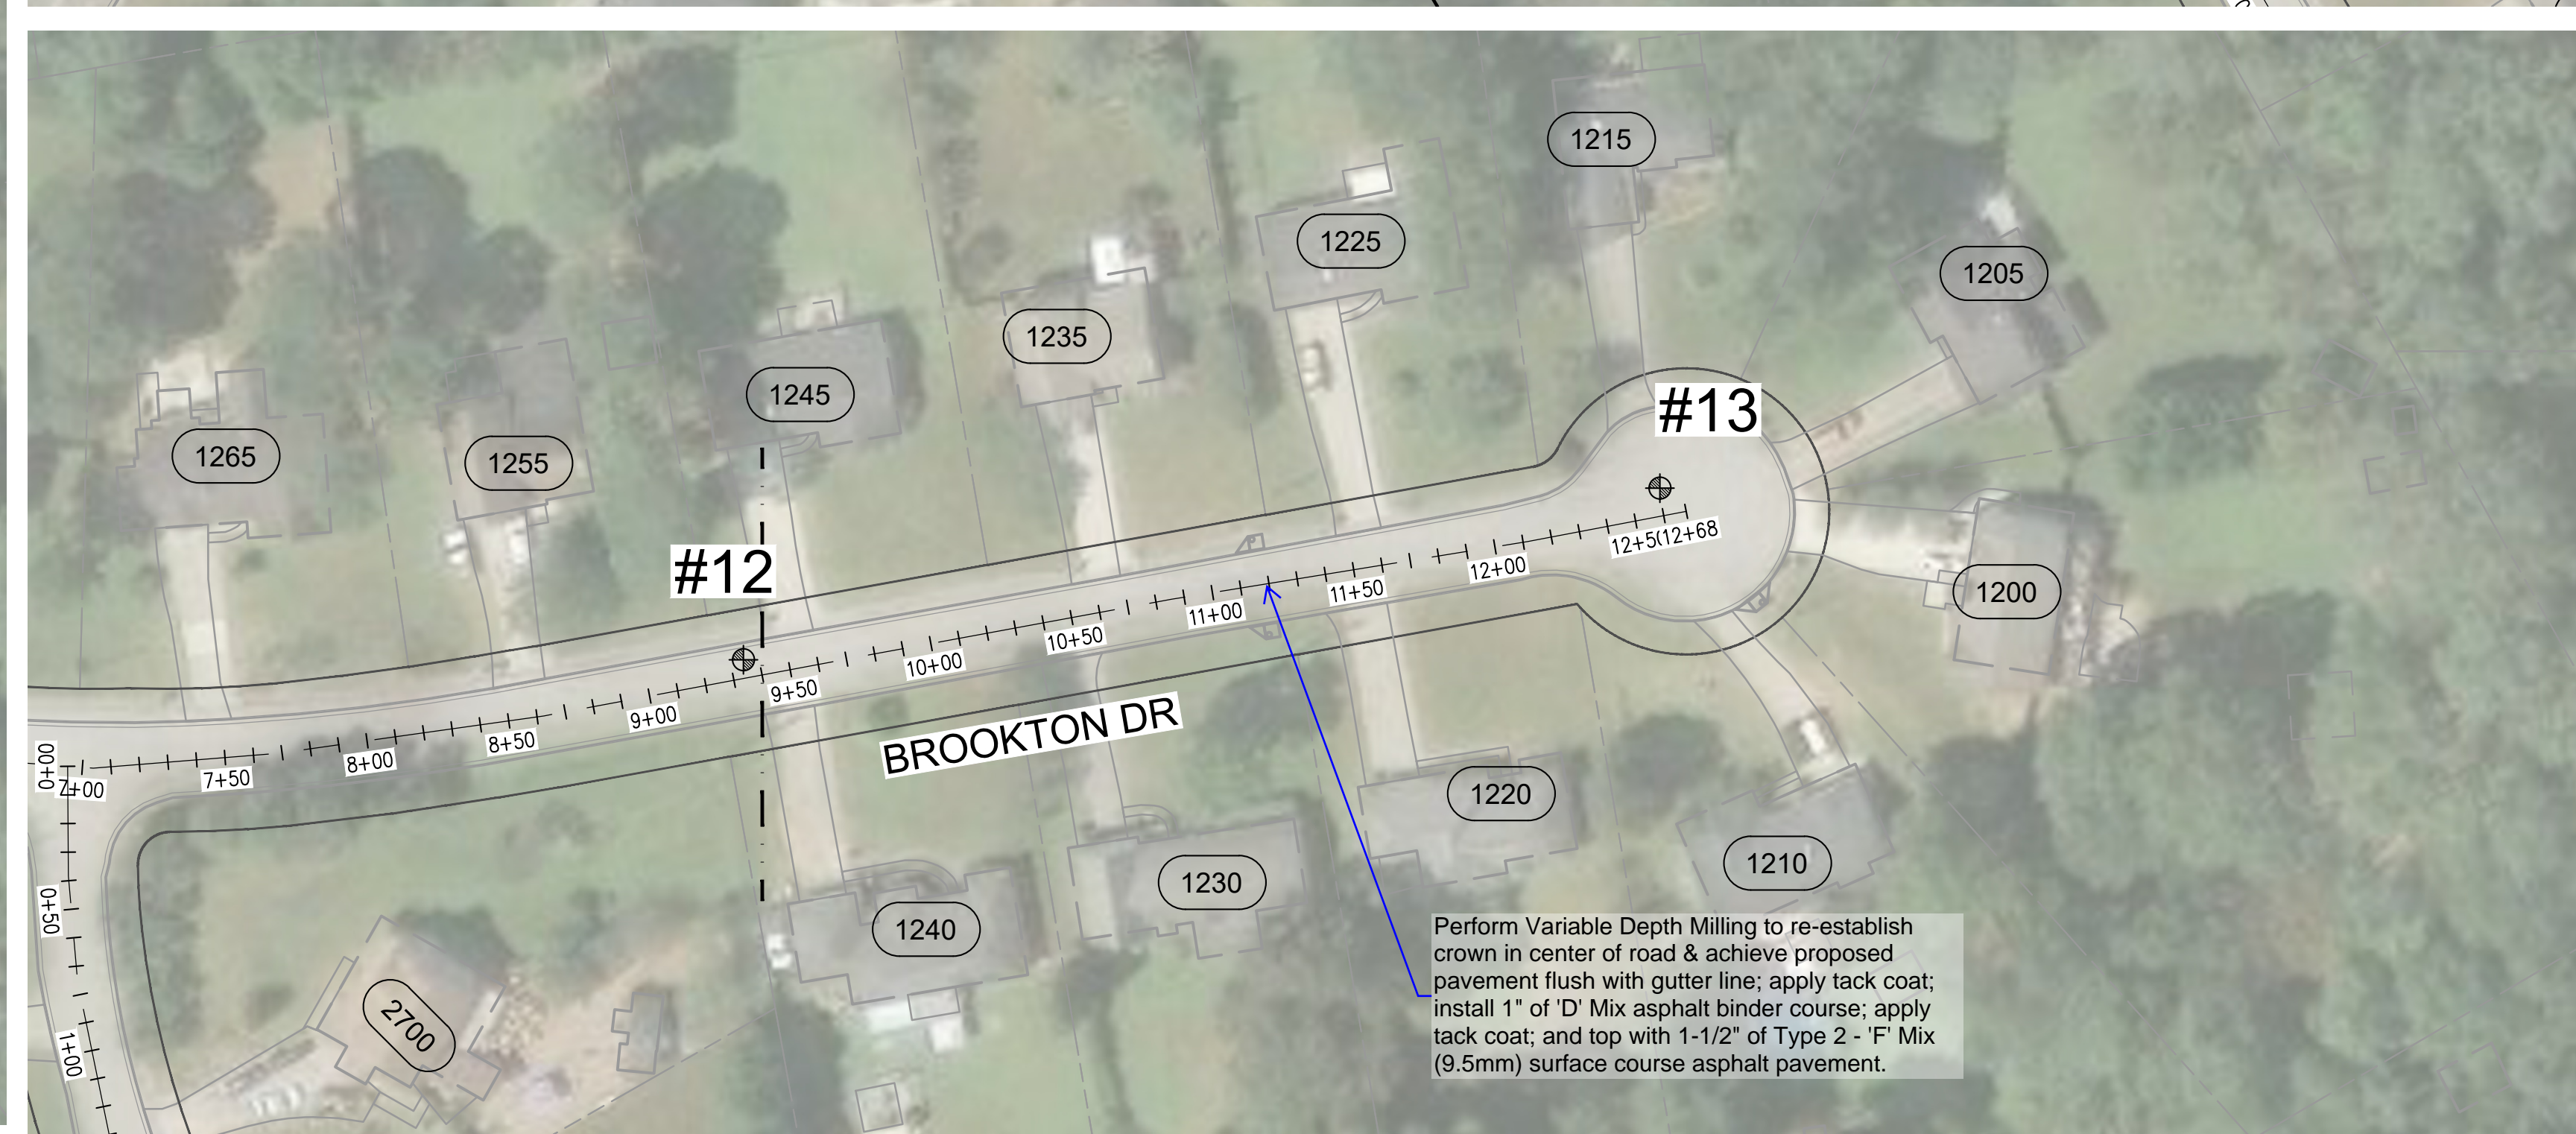



March 11, 2026  
 File Path: C:\Users\jrhines\OneDrive - Bowman Consulting Group\Desktop\G0858\0858\CIVIL\PROJ\PROJECTS\DACULA\0858\LMIG\DACULA\Brookton\Brookton\Improvements\Sketch.dwg  
 This drawing is the property of Bowman Consulting Group, Inc. and is to be used only for the project and location specified. No other use, reproduction, or distribution is permitted without the written authorization and adaptation by Bowman Consulting Group, Inc. All measurements shall be without liability to Bowman Consulting Group, Inc.

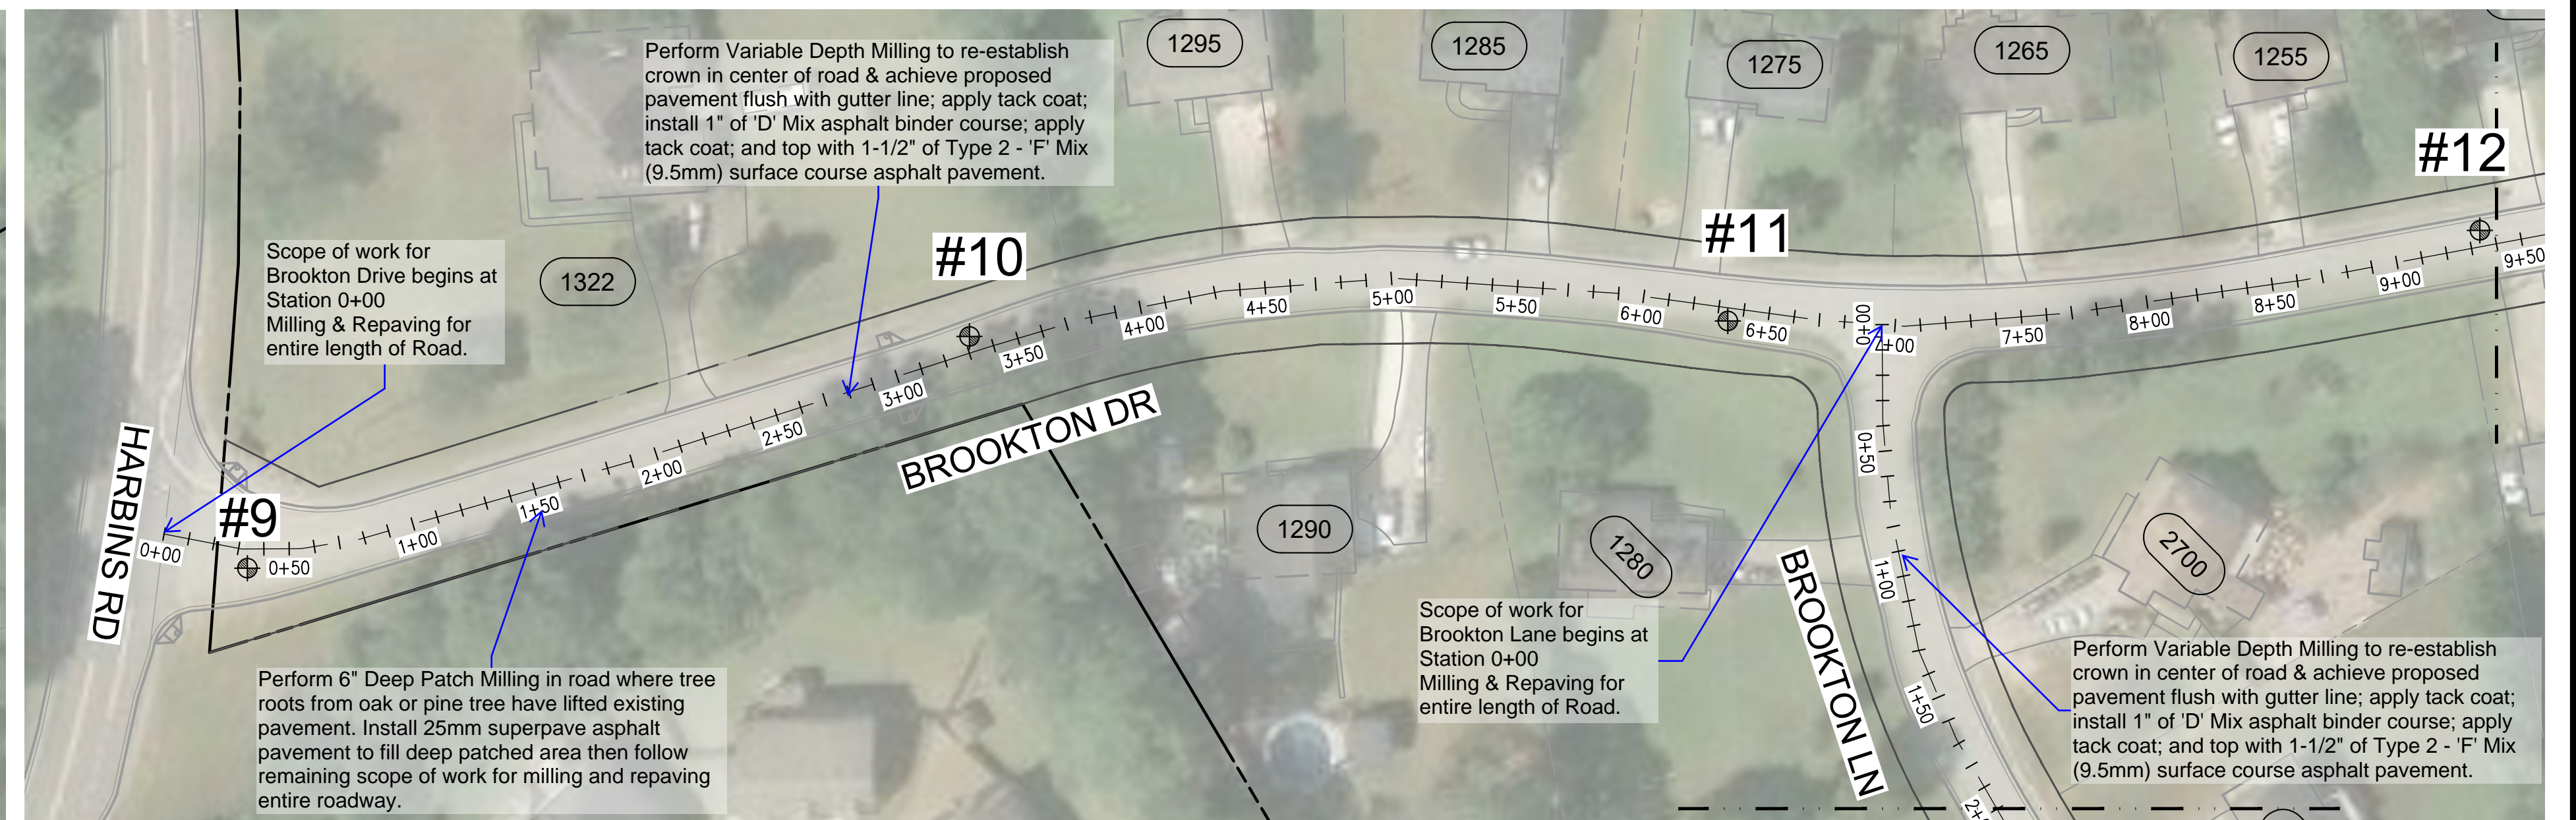

LEGEND	
SYMBOL	DESCRIPTION
EM	EDGE MILLING
M&R	MILLING AND ASPHALT REPAVING (RE-ESTABLISH CROWN IN CENTER OF ROAD)
SIGN	REPLACE EXISTING STREET SIGNAGE, TURN OVER EXISTING SIGN TO CITY
DP	DEEP PATCH MILLING
S&P	EROSION CONTROL TEMPORARY SEDIMENT TRAP, PIGS-IN-BLANKET OR WADDLE

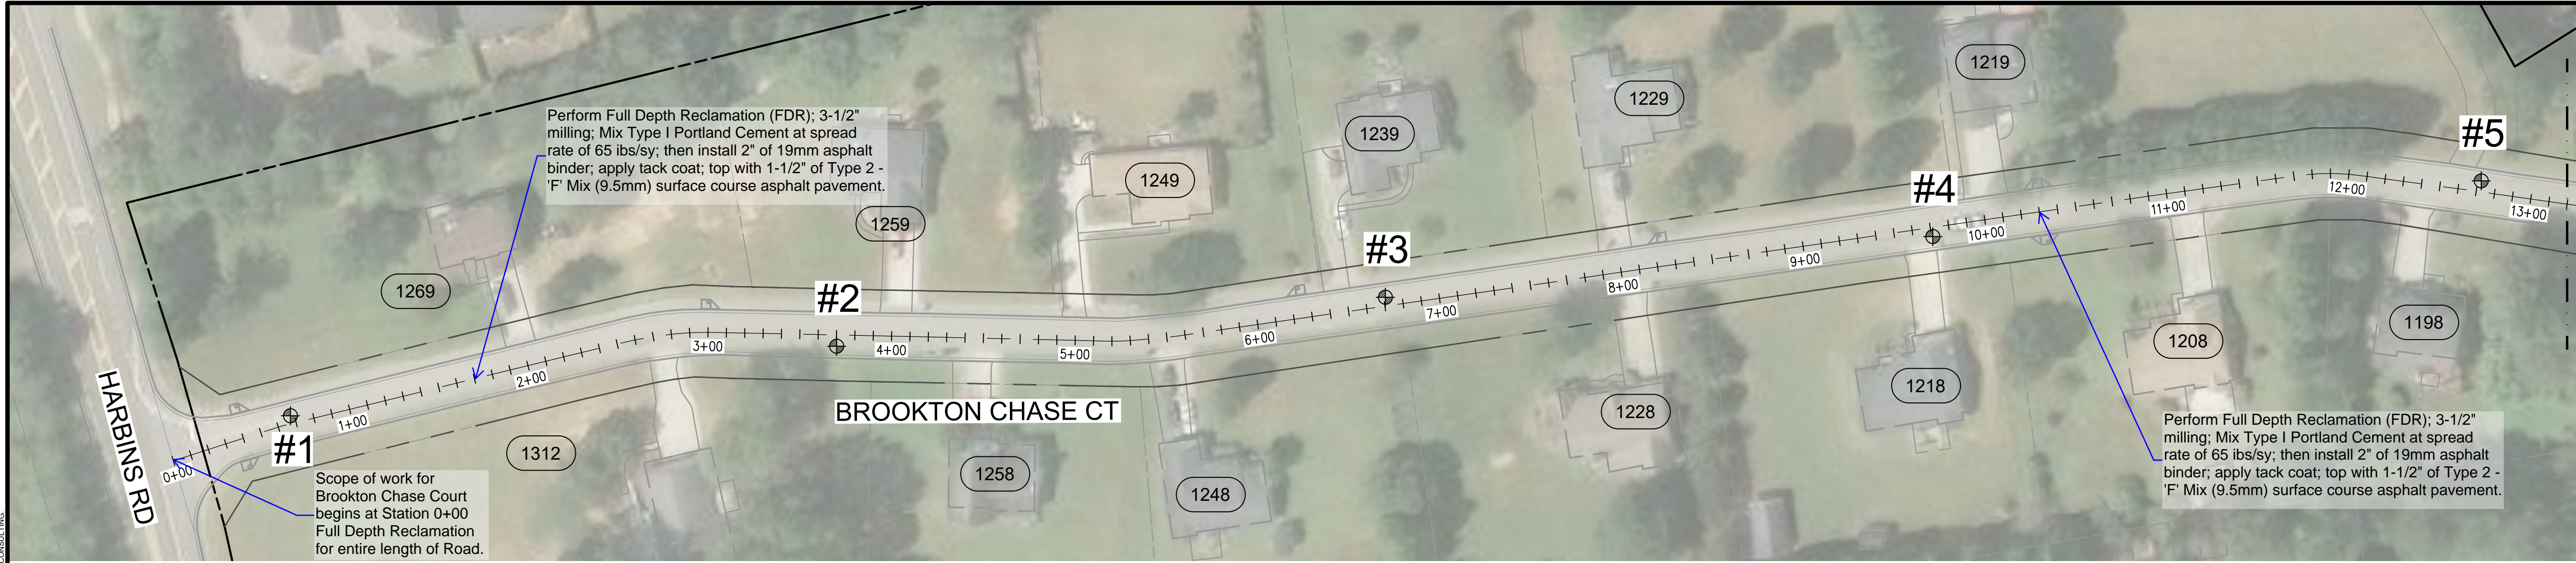

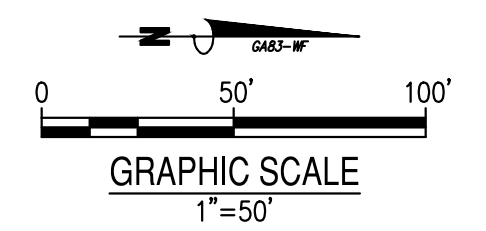

Bowman Consulting Group, Ltd.  
 4174 Silver Peak Parkway  
 Suwanee, GA 30024  
 Phone: (770) 952-6550  
 www.bowman.com  
 © 2024 Bowman Consulting Group, Ltd.

---

SITE WALK SKETCH  
**CITY OF DACULA**  
 2026 LMIG BROOKTON CHASE CT & BROOKTON DOWNS  
 SUBDIVISION ASPHALT MILLING & REPAVING PROJECT  
 CITY OF DACULA, GA  
 GWINNETT COUNTY

---

CONSULTANT PROJECT #	
PLAN STATUS	5-7-2026 <b>BID DRAWINGS</b>
DATE	DESCRIPTION
--	RWH SAD
DESIGN	DRAWN CHKD
SCALE	
JOB No.	
DATE :	March 11, 2026
FILE No.	
SHEET No.	1



LEGEND	
SYMBOL	DESCRIPTION
EM	EDGE MILLING
M&R	MILLING AND ASPHALT REPAVING (RE-ESTABLISH CROWN IN CENTER OF ROAD)
SIGN	REPLACE EXISTING STREET SIGNAGE, TURN OVER EXISTING SIGN TO CITY
DP	DEEP PATCH MILLING
Sd2-P	EROSION CONTROL TEMPORARY SEDIMENT TRAP, PIGS-IN-BLANKET OR WADDLE



March 11, 2026  
 File Path: C:\Users\jrhines\OneDrive - Bowman Consulting Group\Desktop\PROJECTS\DACULA\0261 LMIG DOWNS\Brookton Chas\Brookton Chas\Brookton Chas\Improvements Sketch.dwg  
 This drawing is the property of Bowman Consulting Group, Inc. and is to be used only for the project and location specifically identified herein. No other use, reproduction, or distribution is permitted without the written authorization and approval of Bowman Consulting Group, Inc. All users shall be held liable to Bowman Consulting Group, Inc.



SITE WALK SKETCH  
**CITY OF DACULA**  
 2026 LMIG BROOKTON CHASE CT & BROOKTON DOWNS  
 SUBDIVISION ASPHALT MILLING & REPAVING PROJECT  
 CITY OF DACULA, GA  
 GWINNETT COUNTY

CONSULTANT PROJECT #  
 PLAN STATUS  
 5-7-2026 BID DRAWINGS

DATE	DESCRIPTION
--	RWH
DESIGN	CHD
SCALE	
JOB No.	
DATE :	March 11, 2026
FILE No.	
SHEET No.	2

