
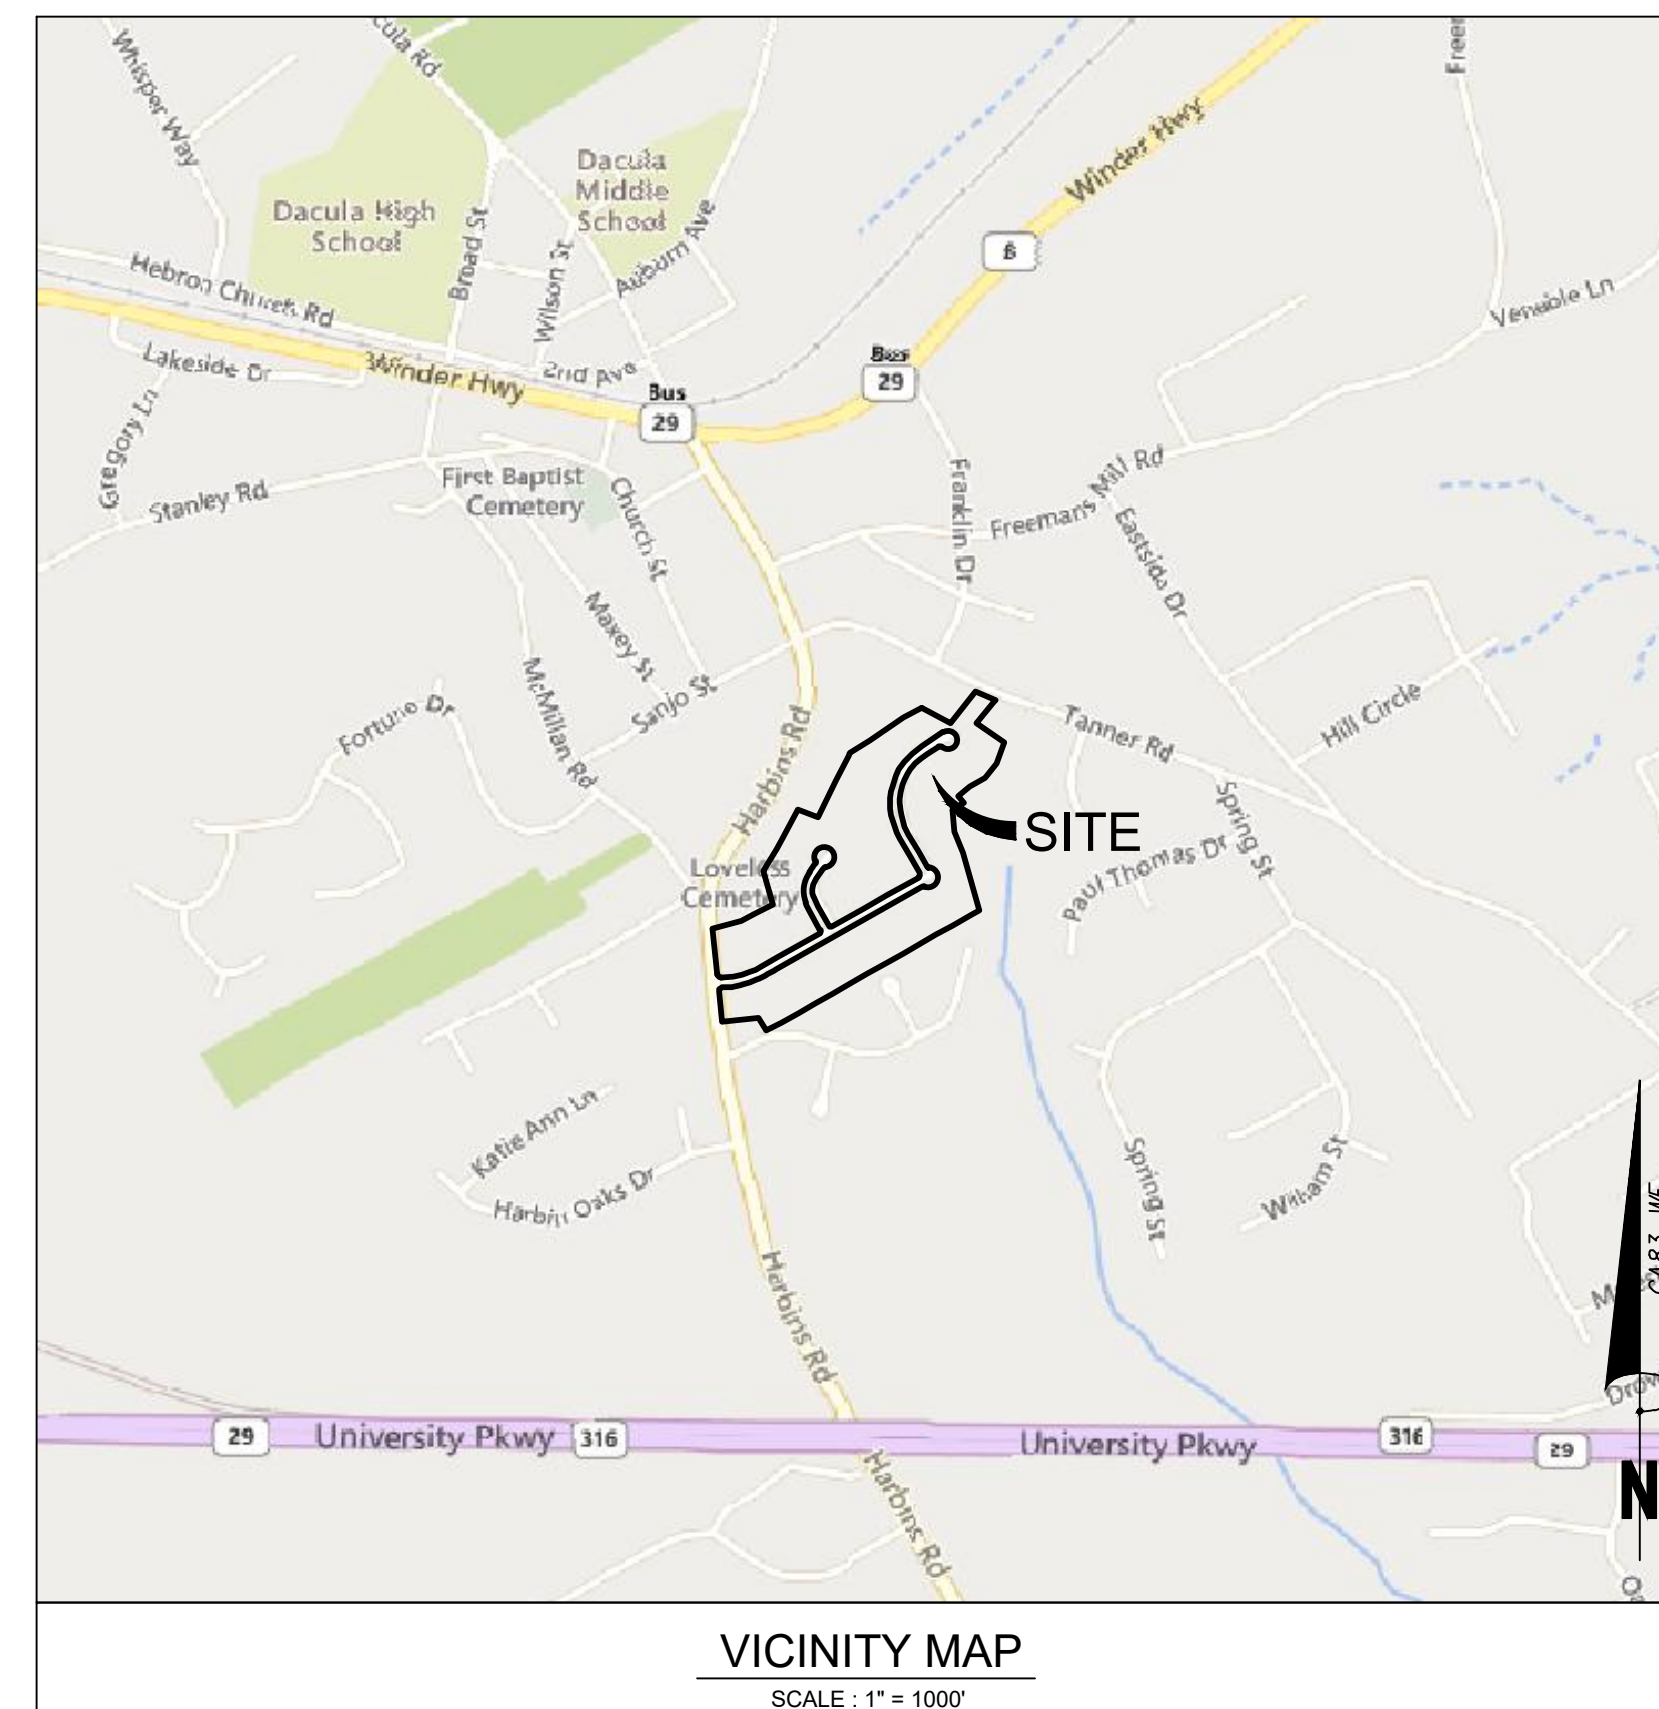


DACULA CROSSING SUBDIVISION ASPHALT MILLING AND REPAVING FOR CITY OF DACULA

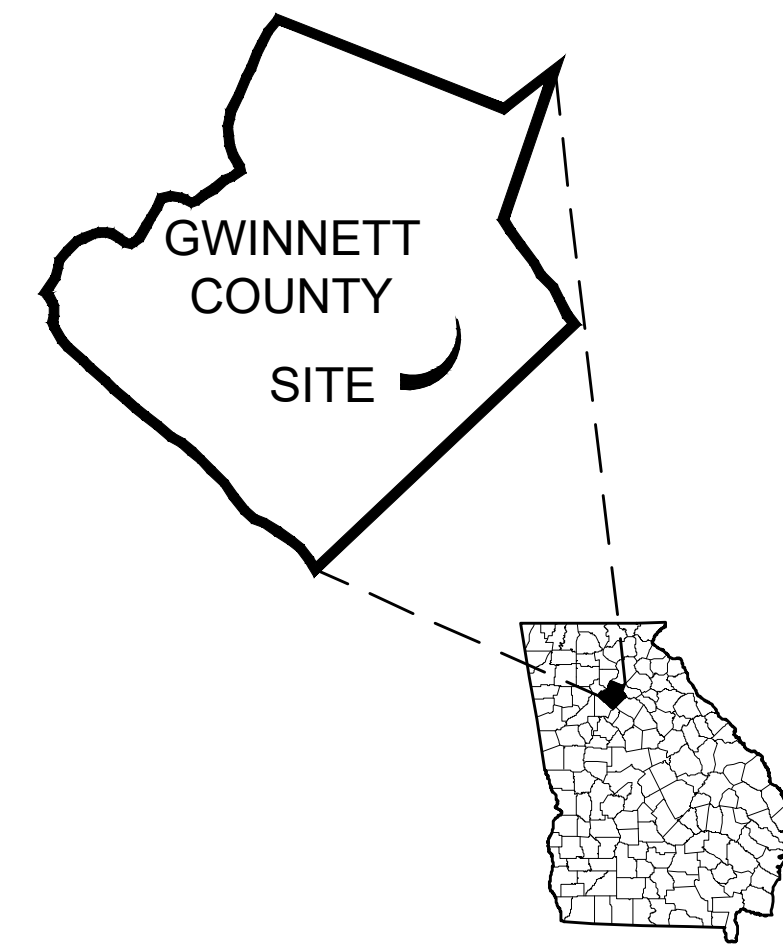

DRAWING INDEX		SUBMITTALS				
		1/26/2023	1	2	3	4
SHEET NUMBER	SHEET NAME					
C000	COVER SHEET	X				
C100	OVERALL SITE PLAN	X				
C200	SITE PLAN	X				
C201	SITE PLAN	X				
C202	SITE PLAN	X				
C203	SITE PLAN	X				
C204	SITE PLAN	X				
C300	CONSTRUCTION DETAILS	X				

FLOOD PLAN NOTE:
PART OF THIS PROJECT DOES NOT LAY WITHIN A SPECIAL FLOOD HAZARD AREA (SFHA) PER FEMA FIRM PANEL 13135C0076F DATED 9/29/2006 & PANEL 13135C0077F 9/29/2006.

Bowman

Certificate of Authorization License No. L SF 001241

Bowman Consulting Group Ltd
4174 Silver Peak Parkway
Suwanee, GA 30024
Phone: (770) 952-6550
www.bowman.com
© 2021 Bowman Consulting Group Ltd

COVER SHEET
CITY OF DACULA
DACULA CROSSING
PAVEMENT IMPROVEMENTS

CONSULTANT PROJECT #
22-1203

PLAN STATUS	
2/10/23	BID DOCUMENTS

DATE	DESCRIPTION
KDW DESIGN	RWH DRAWN KDW CHKD

SCALE 1" = 20'

JOB No. 200412-01-001

DATE : February 7, 2023


FILE No. 22-1203

SHEET No. **C000**

February 7, 2023
The Plans shown on this drawing were prepared by the Consultant for the Client for the specific purpose and client for which it was prepared. REUSE OF AND MISREPRESENTATION OF THE DOCUMENT WITHOUT WRITTEN AUTHORIZATION AND ADAPTATION BY BOWMAN CONSULTING SHALL BE WITHOUT LIABILITY TO BOWMAN CONSULTING.



February 7, 2023
 File Path: \\02021\2023\02021\203 - Dacula Community Asphalt Improvements.dwg
 THIS DOCUMENT IS THE PROPERTY OF BOWMAN CONSULTING GROUP LTD. IT IS TO BE USED ONLY FOR THE SPECIFIC PURPOSE AND CLIENT FOR WHICH IT WAS PREPARED. REUSE OF AND MODIFICATION OR ADAPTATION BY BOWMAN CONSULTING SHALL BE WITHOUT LIABILITY TO BOWMAN CONSULTING.

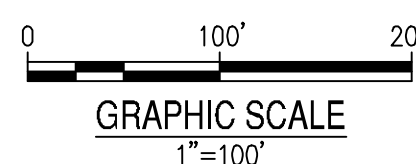

- GENERAL NOTES:**
1. PARCELS, ROADS, AND TOPOGRAPHY TAKEN FROM GWINNETT COUNTY GIS AND HAVE NOT BEEN SURVEYED. ALL UTILITIES SHOWN HAVE NOT BEEN SURVEYED AND IT IS THE CONTRACTOR'S RESPONSIBILITY TO HAVE UTILITIES LOCATED.
 2. CONTRACTOR SHALL EDGE MILL ASPHALT AT ALL EXISTING INTERSECTIONS FOR SMOOTH TRANSITION.
 3. ALL WORK SHALL BE DONE WITHIN EXISTING RIGHT-OF-WAY OF CITY OF DACULA. KEEP LAND DISTURBANCE TO A MINIMUM. CONTRACTOR SHALL REPAIR AND REPLACE EXISTING SOD (BERMUDA OR IN-KIND TO ADJACENT AREAS) IF ANY LAND DISTURBANCE OCCURS OUTSIDE OF EXISTING PAVEMENT.
 4. ALL MEASUREMENTS ILLUSTRATED ON THE DRAWINGS ARE APPROXIMATE. CONTRACTOR SHALL VISIT THE SITE AND OBTAIN THEIR OWN MEASUREMENTS FROM THE EXISTING STREETS IDENTIFIED TO BE REPAVED AND THE CITY'S ORANGE PAINT MARKINGS FOR DEEP PATCH MILLING.
 5. ALL SANITARY SEWER MANHOLES, VALVES, OR OTHER UTILITIES THAT HAVE TOPS WITHIN EXISTING STREETS TO BE REAVED SHALL BE ADJUSTED TO BE FLUSH WITH NEW PAVEMENT AS PART OF CONTRACTOR'S BID.



Bowman Consulting Group Ltd
 4174 Silver Peak Parkway
 Suwanee, GA 30024
 Phone: (770) 952-6550
 www.bowman.com
 © 2021 Bowman Consulting Group Ltd

**OVERALL SITE PLAN
 CITY OF DACULA
 DACULA CROSSING
 PAVEMENT IMPROVEMENTS**

CONSULTANT PROJECT #
 22-1203

PLAN STATUS	
2/10/23	BID DOCUMENTS

DATE	DESCRIPTION
KDW	RWH
DESIGN	CHKD

SCALE 1" = 20'



JOB No. 200412-01-001

DATE : February 10, 2023

FILE No. 22-1203

SHEET No. **C100**

February 7, 2023
 File Path: S:\2023\1203\C200\1203_Pavement Asphalt Improvements.dwg
 The purpose of this drawing is to provide a visual representation of the proposed work. It is intended only for the specific purpose and client for which it was prepared. BEUSE OF AND MISREPRESENTATION OF SERVICE IS INTENDED ONLY FOR THE SPECIFIC PURPOSE AND CLIENT FOR WHICH IT WAS PREPARED. 

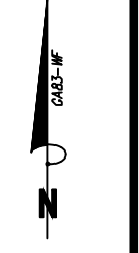
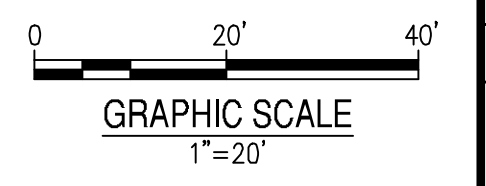


SITE PLAN
 CITY OF DACULA
 DACULA CROSSING
 PAVEMENT IMPROVEMENTS

CONSULTANT PROJECT #
22-1203

PLAN STATUS	
2/10/23	BID DOCUMENTS
DATE	DESCRIPTION
KDW	RWH
DESIGN	DRAWN
KDW	CHKD
SCALE	1" = 20'
JOB No.	200412-01-001
DATE :	February 10, 2023
FILE No.	22-1203
SHEET No.	C200

February 7, 2023
 File Path: P:\07021\1203\C201\2203_Dacula Crossing Asphalt Improvements.dwg
 The information contained herein is the property of Bowman Consulting Group, Inc. and is provided for the specific purpose and client for which it was prepared. BEWARE OF AND MICROSOFT'S RELIANCE ON THIS DOCUMENT WITHOUT WRITTEN AUTHORIZATION AND ADAPTATION BY BOWMAN CONSULTING SHALL BE WITHOUT LIABILITY TO BOWMAN CONSULTING.

 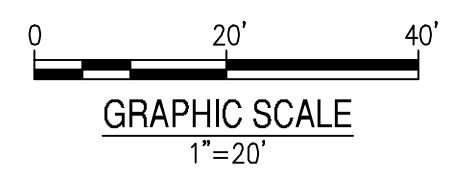

Bowman Consulting Group Ltd
 4174 Silver Peak Parkway
 Suwanee, GA 30024
 Phone: (770) 952-6550
 www.bowman.com
 © 2021 Bowman Consulting Group Ltd

SITE PLAN
 CITY OF DACULA
 DACULA CROSSING
 PAVEMENT IMPROVEMENTS

CONSULTANT PROJECT #
 22-1203



PLAN STATUS	
2/10/23	BID DOCUMENTS

DATE	DESCRIPTION
KDW DESIGN	RWH DRAWN
KDW	KDW
	CHKD

SCALE 1" = 20'
 JOB No. 200412-01-001
 DATE : February 10, 2023
 FILE No. 22-1203

SHEET No. C201

February 7, 2023
 File Path: \\02021\2203\C202\21203_Dacula Crossing Asphalt Improvements.dwg
 The path and file name are for informational purposes only. The instrument of service is intended only for the specific purpose and client for which it was prepared. REUSE OF AND MODIFICATION OF THIS DOCUMENT WITHOUT WRITTEN AUTHORIZATION AND ADAPTATION BY BOWMAN CONSULTING SHALL BE WITHOUT LIABILITY TO BOWMAN CONSULTING.

 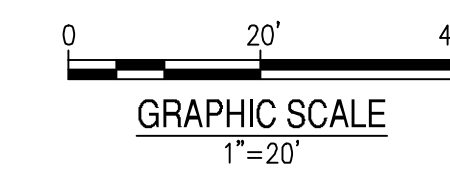

Bowman

Certificate of Authorization License No. LSF001241

Bowman Consulting Group Ltd
 4174 Silver Peak Parkway
 Suwanee, GA 30024
 Phone: (770) 952-6550
 www.bowman.com
 © 2021 Bowman Consulting Group Ltd

SITE PLAN
CITY OF DACULA
DACULA CROSSING
PAVEMENT IMPROVEMENTS

CONSULTANT PROJECT #
22-1203

PLAN STATUS	
2/10/23	BID DOCUMENTS

DATE	DESCRIPTION
KDW	RWH
DESIGN	DRAWN
	CHKD

SCALE 1" = 20'


JOB No. 200412-01-001

DATE : February 10, 2023

FILE No. 22-1203

SHEET No. **C202**

February 7, 2023
 File Path: S:\2023\22-1203\C2023\22-1203 - Pavement Consulting Asphalt Improvements.dwg
 The path and file name are for informational purposes only. THE INSTRUMENT OF SERVICE IS INTENDED ONLY FOR THE SPECIFIC PURPOSE AND CLIENT FOR WHICH IT WAS PREPARED. REUSE OF AND MODIFICATION OF THIS DOCUMENT WITHOUT WRITTEN AUTHORIZATION AND ADAPTATION BY BOWMAN CONSULTING SHALL BE WITHOUT LIABILITY TO BOWMAN CONSULTING.

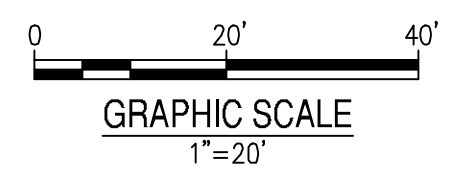

Bowman
 Certificate of Authorization License No. L SF 001241

Bowman Consulting Group Ltd
 4174 Silver Peak Parkway
 Suwanee, GA 30024
 Phone: (770) 952-6550
 www.bowman.com
 © 2021 Bowman Consulting Group Ltd

SITE PLAN
 CITY OF DACULA
 DACULA CROSSING
 PAVEMENT IMPROVEMENTS

CONSULTANT PROJECT #
 22-1203


PLAN STATUS	
2/10/23	BID DOCUMENTS

DATE	DESCRIPTION
KDW DESIGN	RWH DRAW / KDW CHKD

SCALE 1" = 20'
 JOB No. 200412-01-001
 DATE : February 10, 2023
 FILE No. 22-1203

SHEET No. C203

February 7, 2023
 File Path: P:\02023\2203\C204\22-1203_Pavement Improvements.dwg
 The information contained herein is for informational purposes only. It is not intended to be used as a contract document. The user of this information shall be without liability to Bowman Consulting.

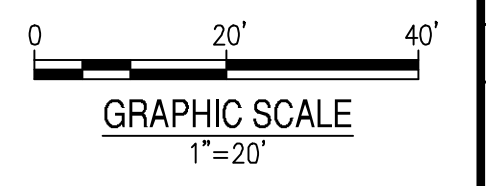

Bowman Consulting Group Ltd
 4174 Silver Peak Parkway
 Suwanee, GA 30024
 Phone: (770) 952-6550
 www.bowman.com
 © 2021 Bowman Consulting Group Ltd

SITE PLAN
 CITY OF DACULA
 DACULA CROSSING
 PAVEMENT IMPROVEMENTS

CONSULTANT PROJECT #
 22-1203

PLAN STATUS	
2/10/23	BID DOCUMENTS

DATE	DESCRIPTION
KDW DESIGN	RWH DRAWN / KDW CHKD
SCALE	1" = 20'
JOB No.	200412-01-001
DATE	February 10, 2023
FILE No.	22-1203
SHEET No.	C204

