

3 HWY 278 ELEVATION
Scale: 1/8" = 1'-0"



2 HWY 278 PERSPECTIVE B
Scale:



1 HWY 278 PERSPECTIVE A
Scale:



3 HWY 278 PERSPECTIVE AERIAL
NOT TO SCALE



2 CADILLAC PKWY AERIAL
NOT TO SCALE



1 CADILLAC PKWY PERSPECTIVE
NOT TO SCALE


KEYED NOTES

- POTENTIAL SIGNAGE AREA - PROVIDE 5/8" PLYWOOD SHEATHING IN LIEU OF FIBERGLASS THIS AREA. SIGNS ARE NOT APPROVED WITHIN THE SCOPE OF THIS BUILDING PERMIT. A SEPARATE SIGN LOCATION PERMIT IS REQUIRED FOR EACH SIGN.
- EXTERIOR WALL PACK - SEE LIGHTING SCHEDULE
- EXTERIOR WALL SOUNDC - SEE LIGHTING SCHEDULE
- PROVIDE CONTROL JOINTS PER THE BRICK INDUSTRY ASSOCIATION TECHNICAL BULLETIN ON BRICK CONSTRUCTION TO ACCOMMODATE EXPANSION OF BRICKWORK. SEE DETAIL B/A450
- ROOF SLOPE BEYOND


EXTERIOR MATERIAL LEGEND		
TAG ID	DESCRIPTION	SPECIFICATIONS
BR-1	BRICK RUNNING BOND - QUEEN SIZE (2 3/4" TALL X 7 5/8" LONG X 2 3/4" DEPTH)	FIELD COLOR 1 - CHEROKEE BRICK - VELOUR BROWN - ARGOS SAVANNAH IVORY MORTAR
BR-2	BRICK RUNNING BOND - QUEEN SIZE (2 3/4" TALL X 7 5/8" LONG X 2 3/4" DEPTH)	FIELD COLOR 1 - OLD MISSISSIPPI - CHEROKEE - LIGHT BEIGE MORTAR
BR-3	BRICK RUNNING BOND - QUEEN SIZE (2 3/4" TALL X 7 5/8" LONG X 2 3/4" DEPTH)	FIELD COLOR 1 - OLD MISSISSIPPI - CHEROKEE - LIGHT BEIGE MORTAR
FC-1	HORIZONTAL FIBER CEMENT BOARD AND REVEAL SYSTEM	ALLURA, JAMES HARDIE OR EQUAL - COLOR TO MATCH SW 7016 MINDFUL GRAY
FC-2	VERTICAL FIBER CEMENT BOARD AND BATTEN SYSTEM	ALLURA, JAMES HARDIE OR EQUAL - COLOR TO MATCH SW 7020 BLACK FOX
GL-1	1" INSULATED GLAZING UNIT	CLEAR GLASS
MP-1	METAL PANEL	COLOR TO MATCH SW 7016 MINDFUL GRAY
MT-1	METAL CANOPY & DOORS	PRE-FINISHED METAL CANOPY - DARK BRONZE COLOR
MT-2	PRE-FINISHED COPING	PRE-FINISHED METAL COPING - COLOR TO MATCH SW 7020 BLACK FOX
MT-3	PRE-FINISHED COPING	PRE-FINISHED METAL COPING - COLOR TO MATCH SW 7016 - MINDFUL GRAY




4 BUILDING A WEST ELEVATION COLOR
Scale: 3/32" = 1'-0"

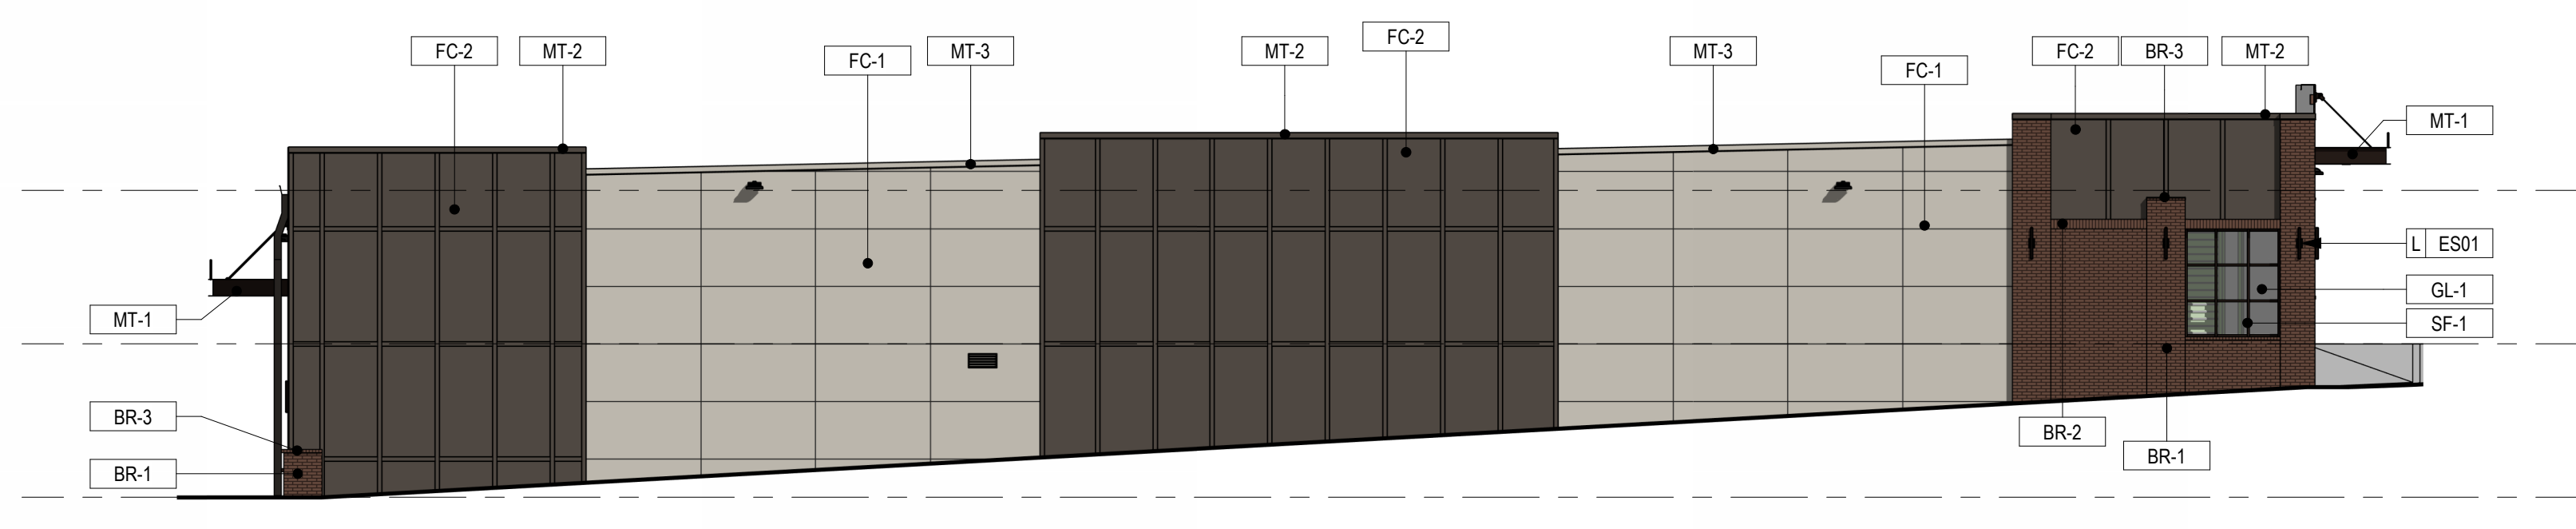


3 BUILDING A SOUTH ELEVATION COLOR
Scale: 3/32" = 1'-0"

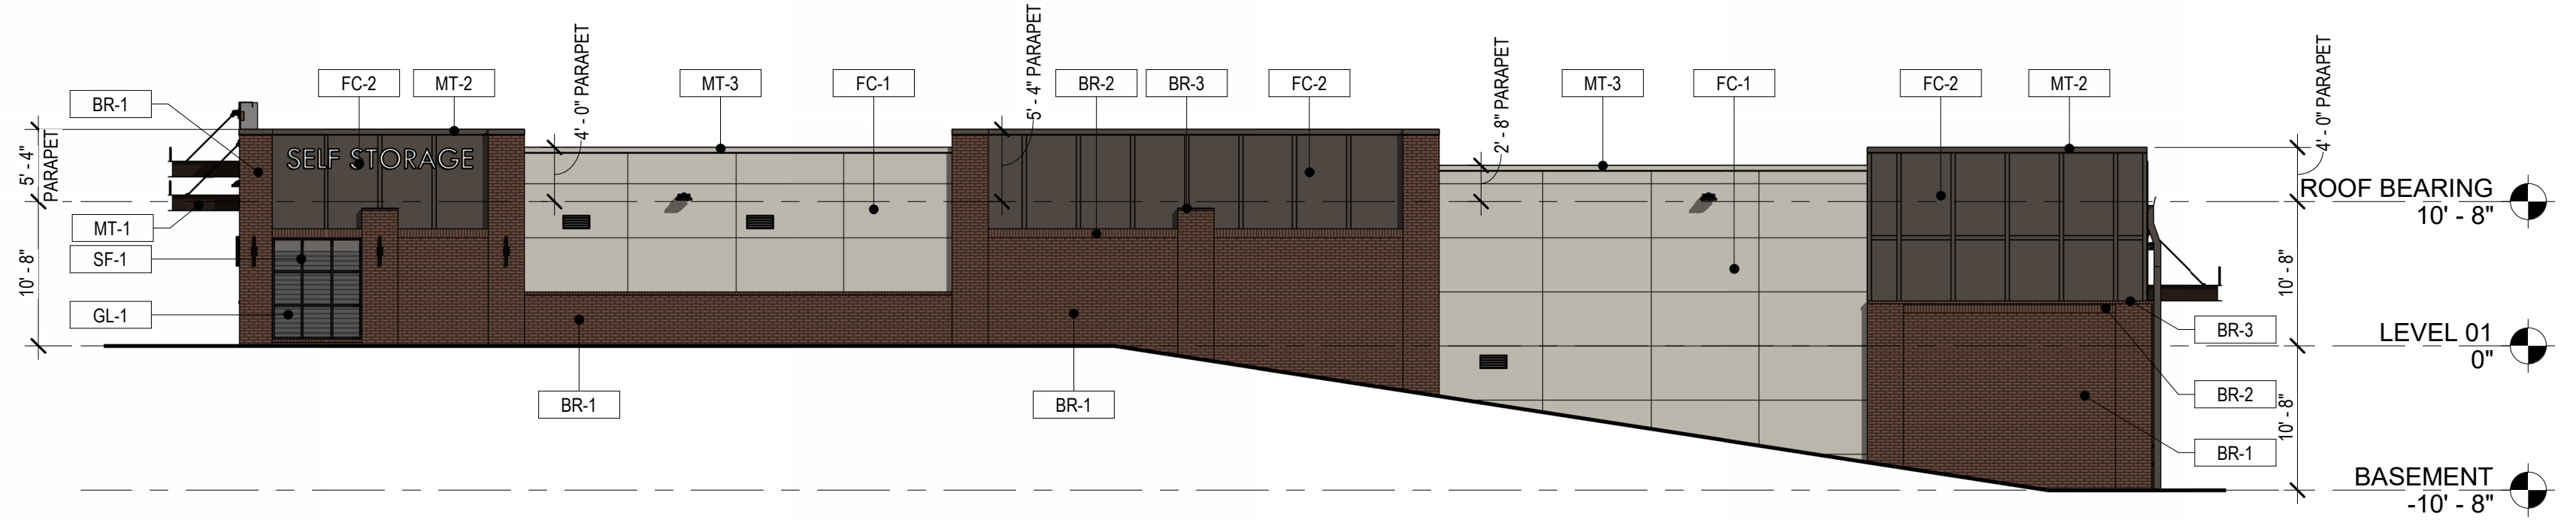

2 BUILDING A NORTH ELEVATION COLOR
Scale: 3/32" = 1'-0"

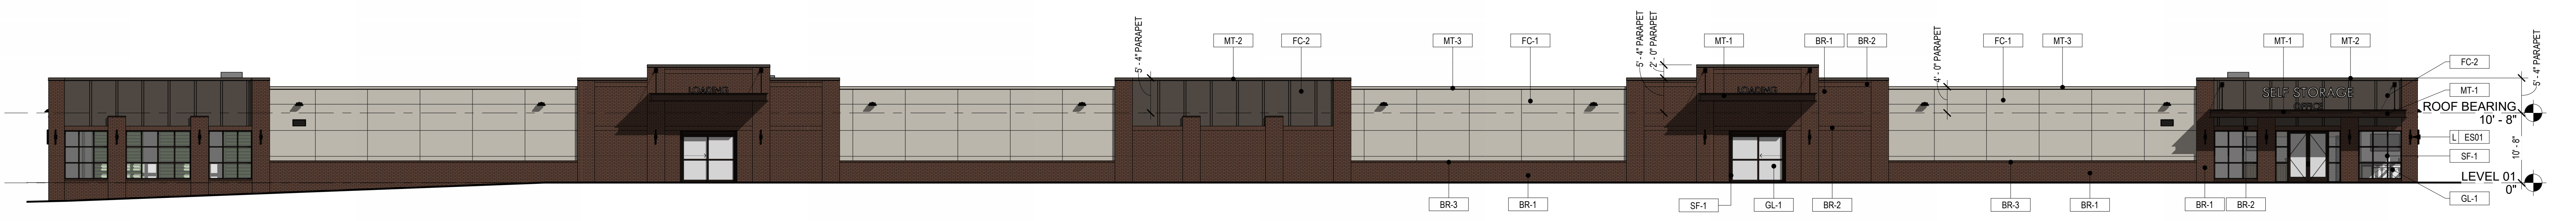

1 BUILDING A EAST ELEVATION COLOR
Scale: 3/32" = 1'-0"

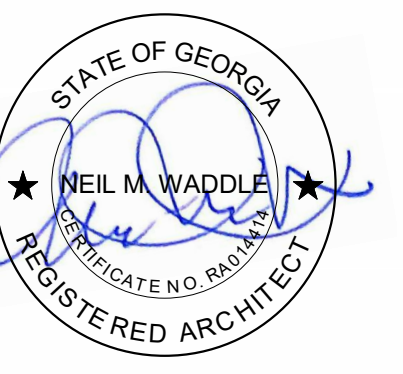

SELF STORAGE - CADILLAC PKWY
140 CADILLAC PKWY
DALLAS, GA 30157

ISSUED FOR CONSTRUCTION SET
date: 03/31/23
revision # description

drawing title:
EXTERIOR ELEVATIONS COLOR - BUILDING A

date: 03/31/23

scale: As indicated

This drawing is the property of Terminus Design Group, LLC and is not to be reproduced or copied in whole or in part. It is only to be used for the project and site specifically identified herein. CAD and BIM Model information must be accompanied and verified through actual statement properties and comparison with hard copy information.


drawing no.

A301


KEYED NOTES

- POTENTIAL SIGNAGE AREA - PROVIDE 5/8" PLYWOOD SHEATHING IN LIEU OF FIBERGLASS THIS AREA. SIGNS ARE NOT APPROVED WITHIN THE SCOPE OF THIS BUILDING PERMIT. A SEPARATE SIGN LOCATION PERMIT IS REQUIRED FOR EACH SIGN.
- EXTERIOR WALL PACK - SEE LIGHTING SCHEDULE
- EXTERIOR WALL SCOURCE - SEE LIGHTING SCHEDULE
- PROVIDE CONTROL JOINTS PER THE BRICK INDUSTRY ASSOCIATION TECHNICAL BULLETIN ON BRICK CONSTRUCTION TO ACCOMMODATE EXPANSION OF BRICKWORK, SEE DETAIL B/A450
- ROOF SLOPE BEYOND


EXTERIOR MATERIAL LEGEND		
TAG ID	DESCRIPTION	SPECIFICATIONS
BR-1	BRICK RUNNING BOND - QUEEN SIZE (2 3/4" TALL X 7 5/8" LONG X 2 3/4" DEPTH)	FIELD COLOR 1 - CHEROKEE BRICK - VELOUR BROWN - ARGOS SAVANNAH IVORY MORTAR
BR-2	BRICK RUNNING BOND - QUEEN SIZE (2 3/4" TALL X 7 5/8" LONG X 2 3/4" DEPTH)	FIELD COLOR 1 - OLD MISSISSIPPI - CHEROKEE - LIGHT BEIGE MORTAR
BR-3	BRICK RUNNING BOND - QUEEN SIZE (2 3/4" TALL X 7 5/8" LONG X 2 3/4" DEPTH)	FIELD COLOR 1 - OLD MISSISSIPPI - CHEROKEE - LIGHT BEIGE MORTAR
FC-1	HORIZONTAL FIBER CEMENT BOARD AND REVEAL SYSTEM	ALLURA, JAMES HARDIE OR EQUAL - COLOR TO MATCH SW 7016 MINDFUL GRAY
FC-2	VERTICAL FIBER CEMENT BOARD AND BATTEN SYSTEM	ALLURA, JAMES HARDIE OR EQUAL - COLOR TO MATCH SW 7020 BLACK FOX
GL-1	1" INSULATED GLAZING UNIT	CLEAR GLASS
MP-1	METAL PANEL	COLOR TO MATCH SW 7016 MINDFUL GRAY
MT-1	METAL CANOPY & DOORS	PRE-FINISHED METAL CANOPY - DARK BRONZE COLOR
MT-2	PREFINISHED COPING	PRE-FINISHED METAL COPING - COLOR TO MATCH SW 7020 BLACK FOX
MT-3	PREFINISHED COPING	PRE-FINISHED METAL COPING - COLOR TO MATCH SW 7016 - MINDFUL GRAY

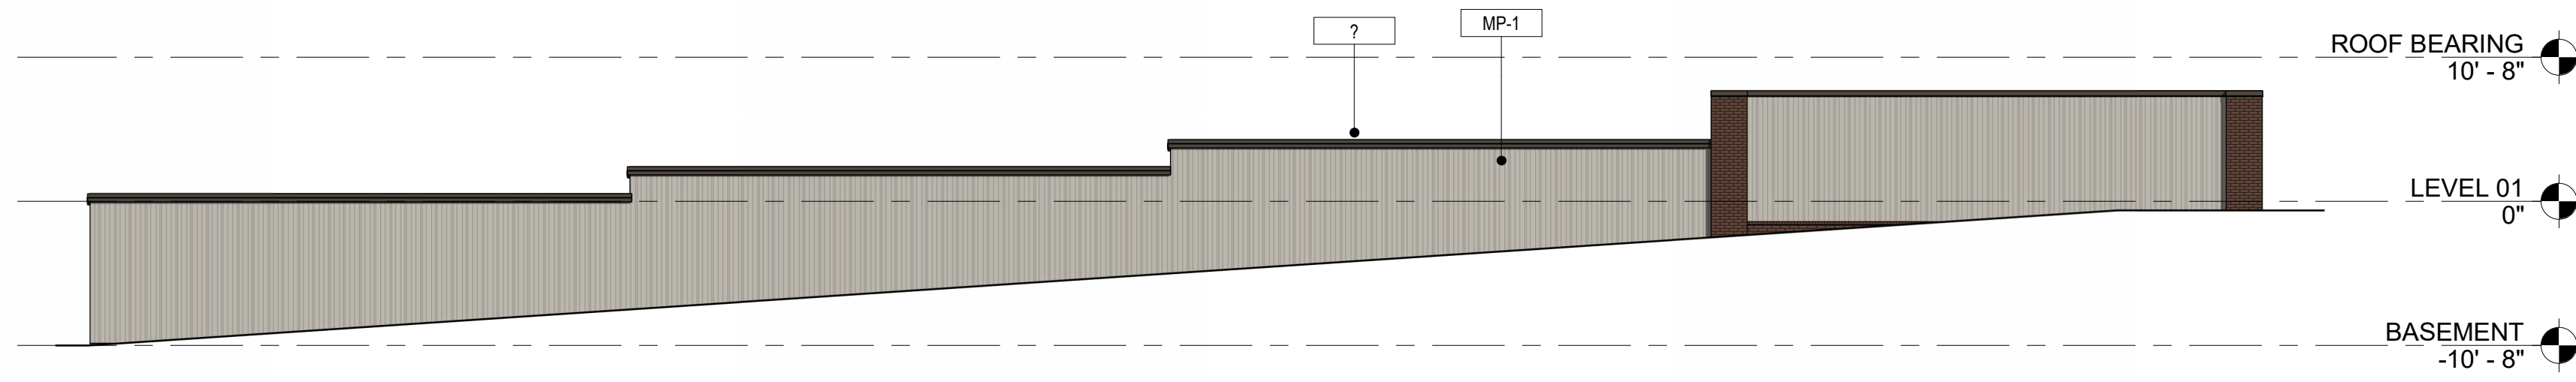

8 BUILDING D - SOUTH ELEVATION COLOR
Scale: 3/32" = 1'-0"

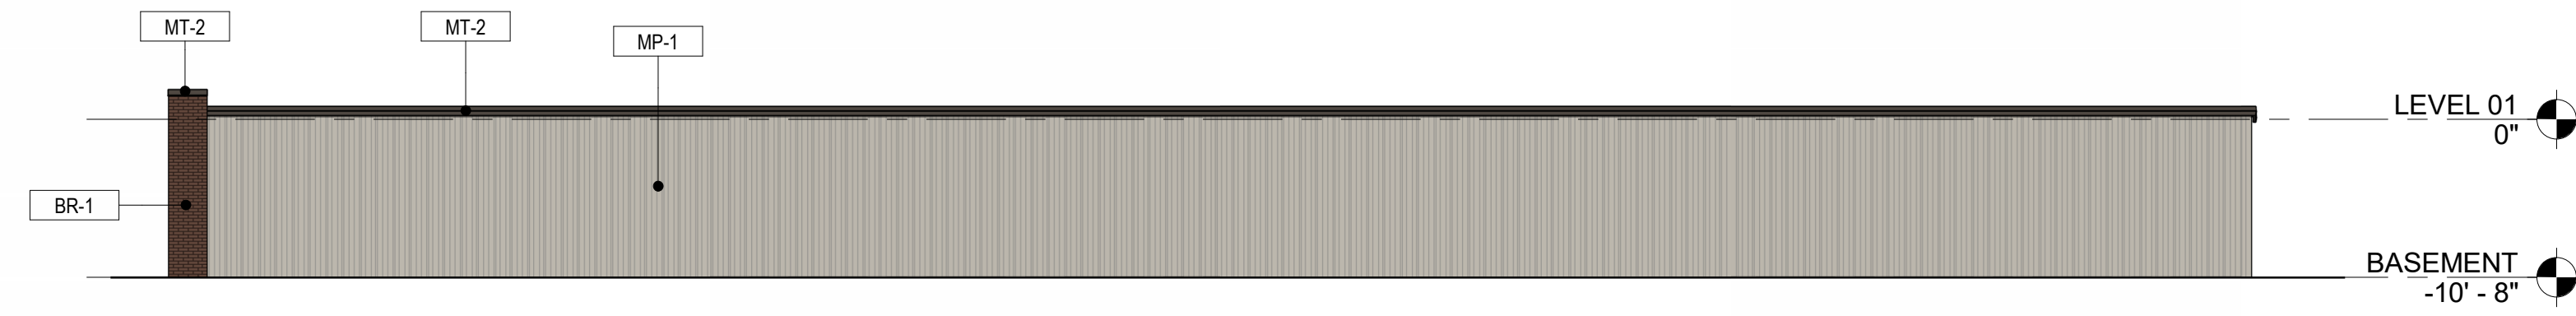


6 BUILDING C - WEST ELEVATION COLOR
Scale: 3/32" = 1'-0"

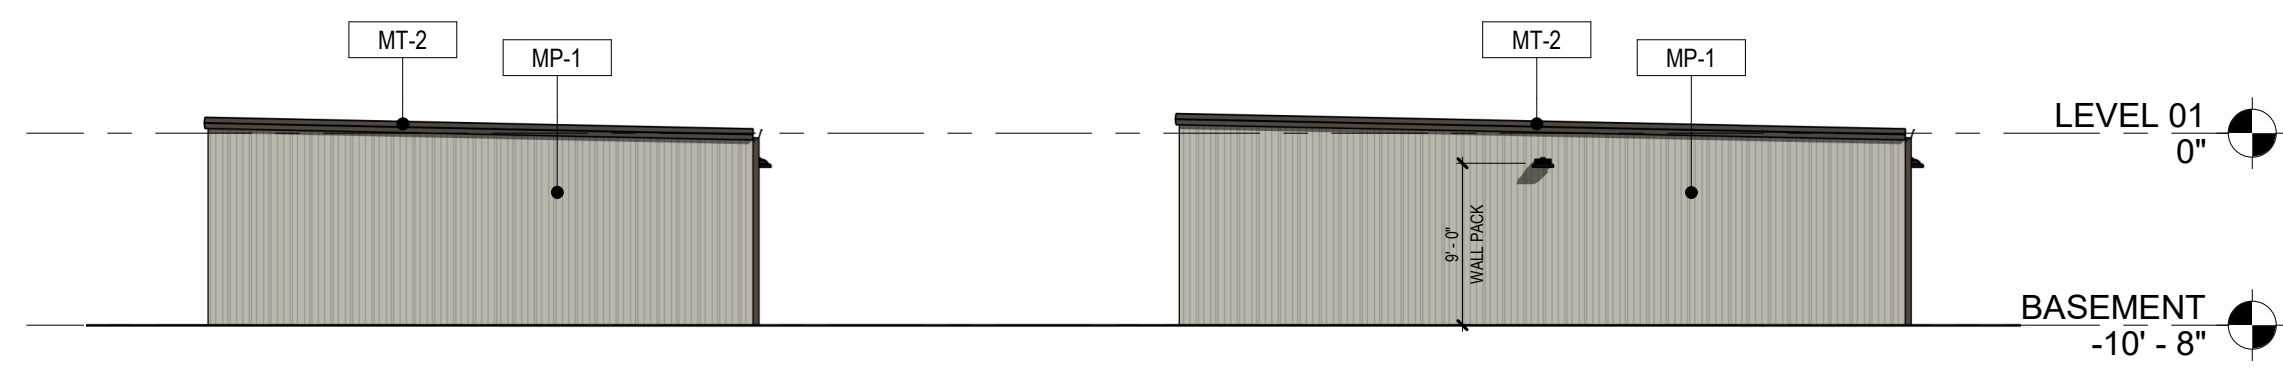


4 BUILDINGS B & C - SOUTH ELEVATION COLOR
Scale: 3/32" = 1'-0"




3 BUILDING C - EAST ELEVATION COLOR
Scale: 3/32" = 1'-0"

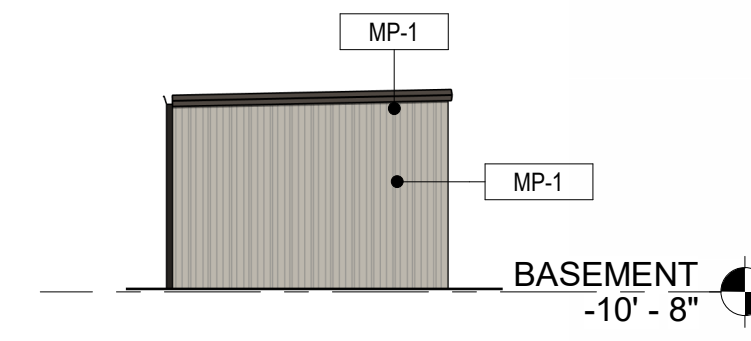

10 BUILDING D - WEST ELEVATION COLOR
Scale: 3/32" = 1'-0"

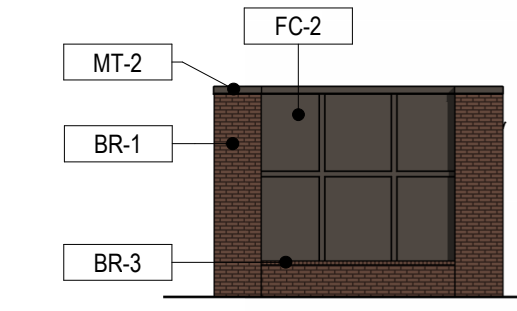


9 BUILDING D - EAST ELEVATION COLOR
Scale: 3/32" = 1'-0"

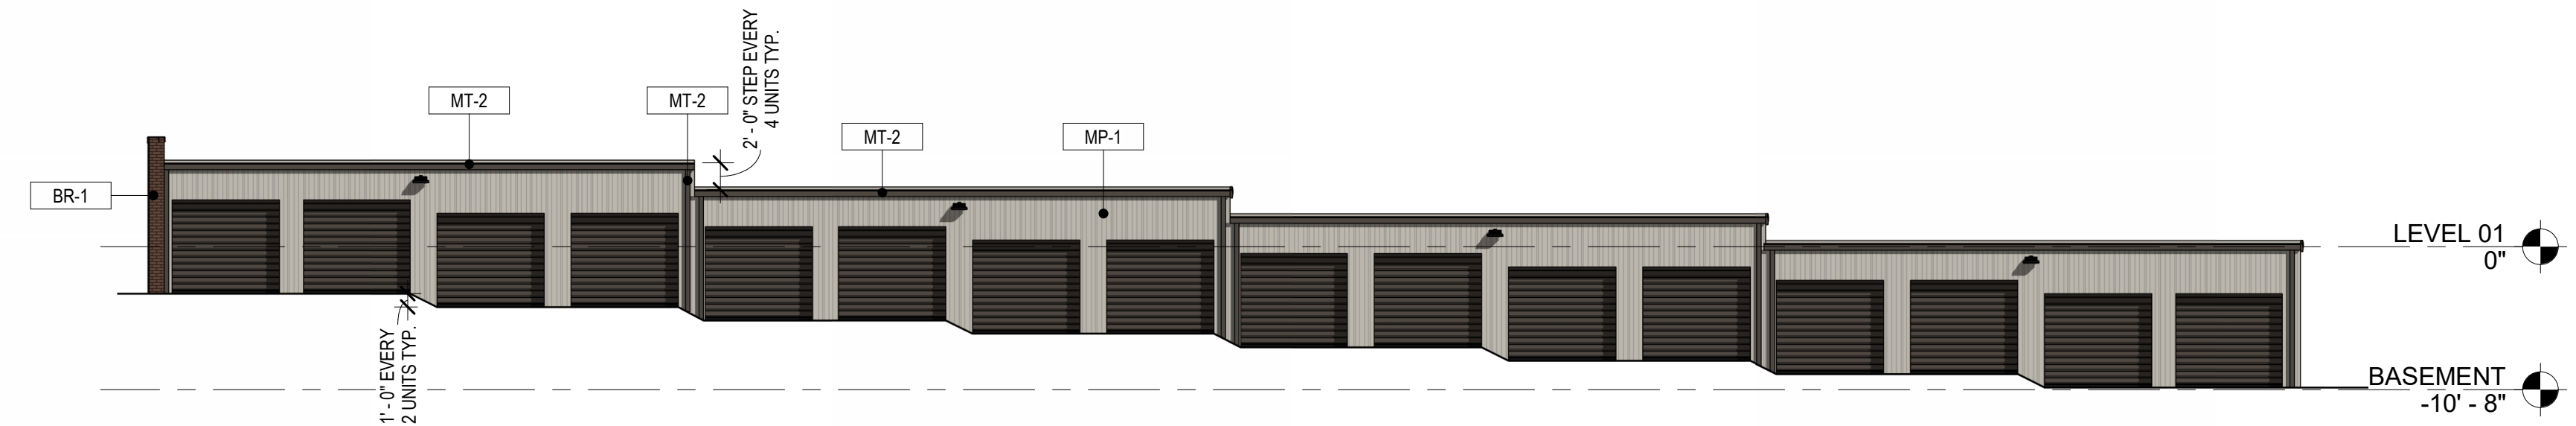

7 BUILDING D - NORTH ELEVATION COLOR
Scale: 3/32" = 1'-0"




5 BUILDING B - WEST ELEVATION COLOR
Scale: 3/32" = 1'-0"

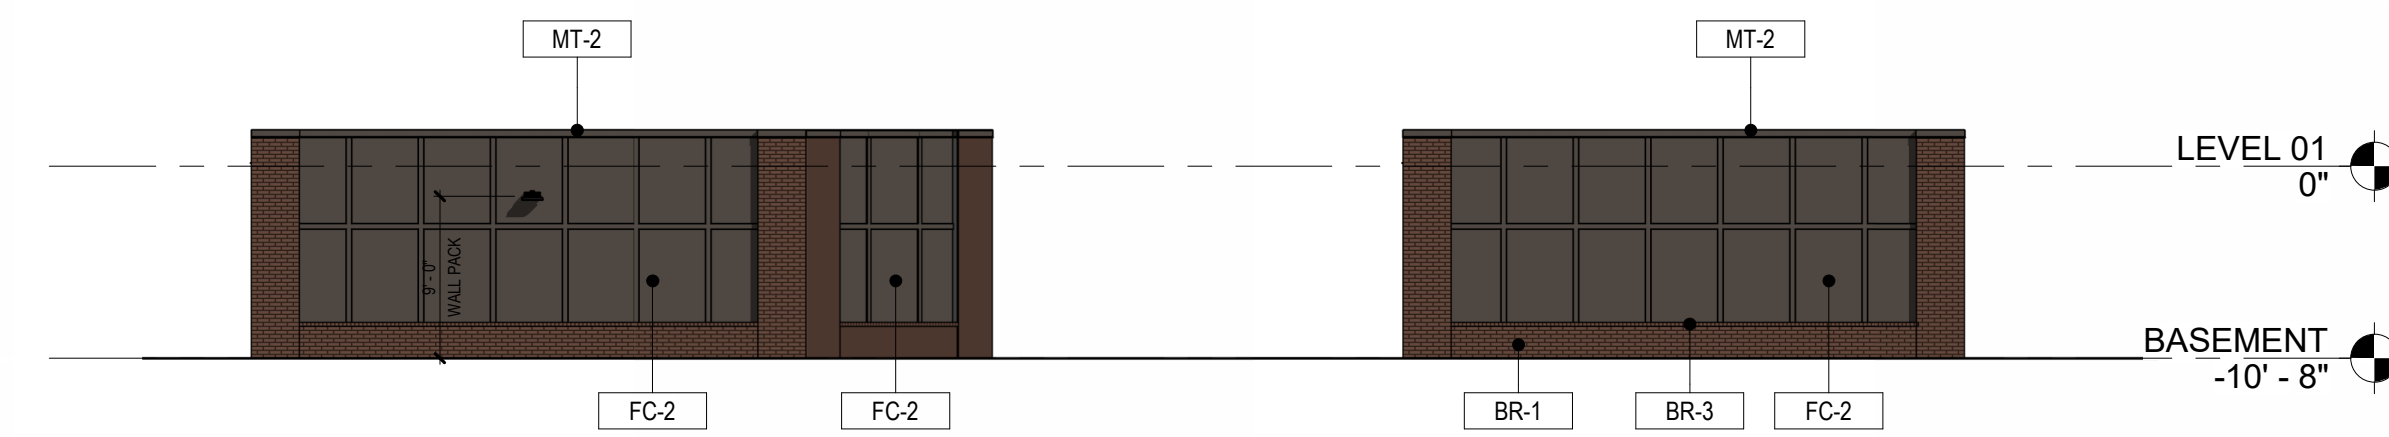

2 BUILDINGS B & C - NORTH ELEVATION COLOR
Scale: 3/32" = 1'-0"



1 BUILDING B - EAST ELEVATION COLOR
Scale: 3/32" = 1'-0"

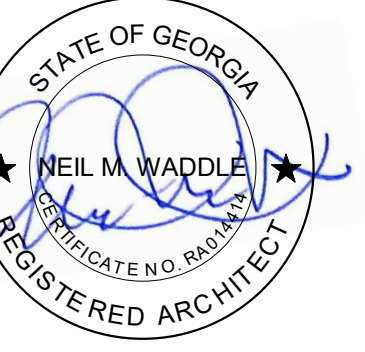

issue	date	revision #	description
ISSUED FOR CONSTRUCTION SET	03/31/23		

date: 03/31/23

scale: As indicated

This drawing is the property of Terminus Design Group, LLC and is not to be reproduced or copied in whole or in part. It is only to be used for the project and site specifically identified herein. CAD and BIM Model information must be accompanied and verified through actual statement properties and comparison with hard copy information.

drawing no.