


1 | PROPOSED BUILDING PLAN


SCALE: 1/4"=1'-0"

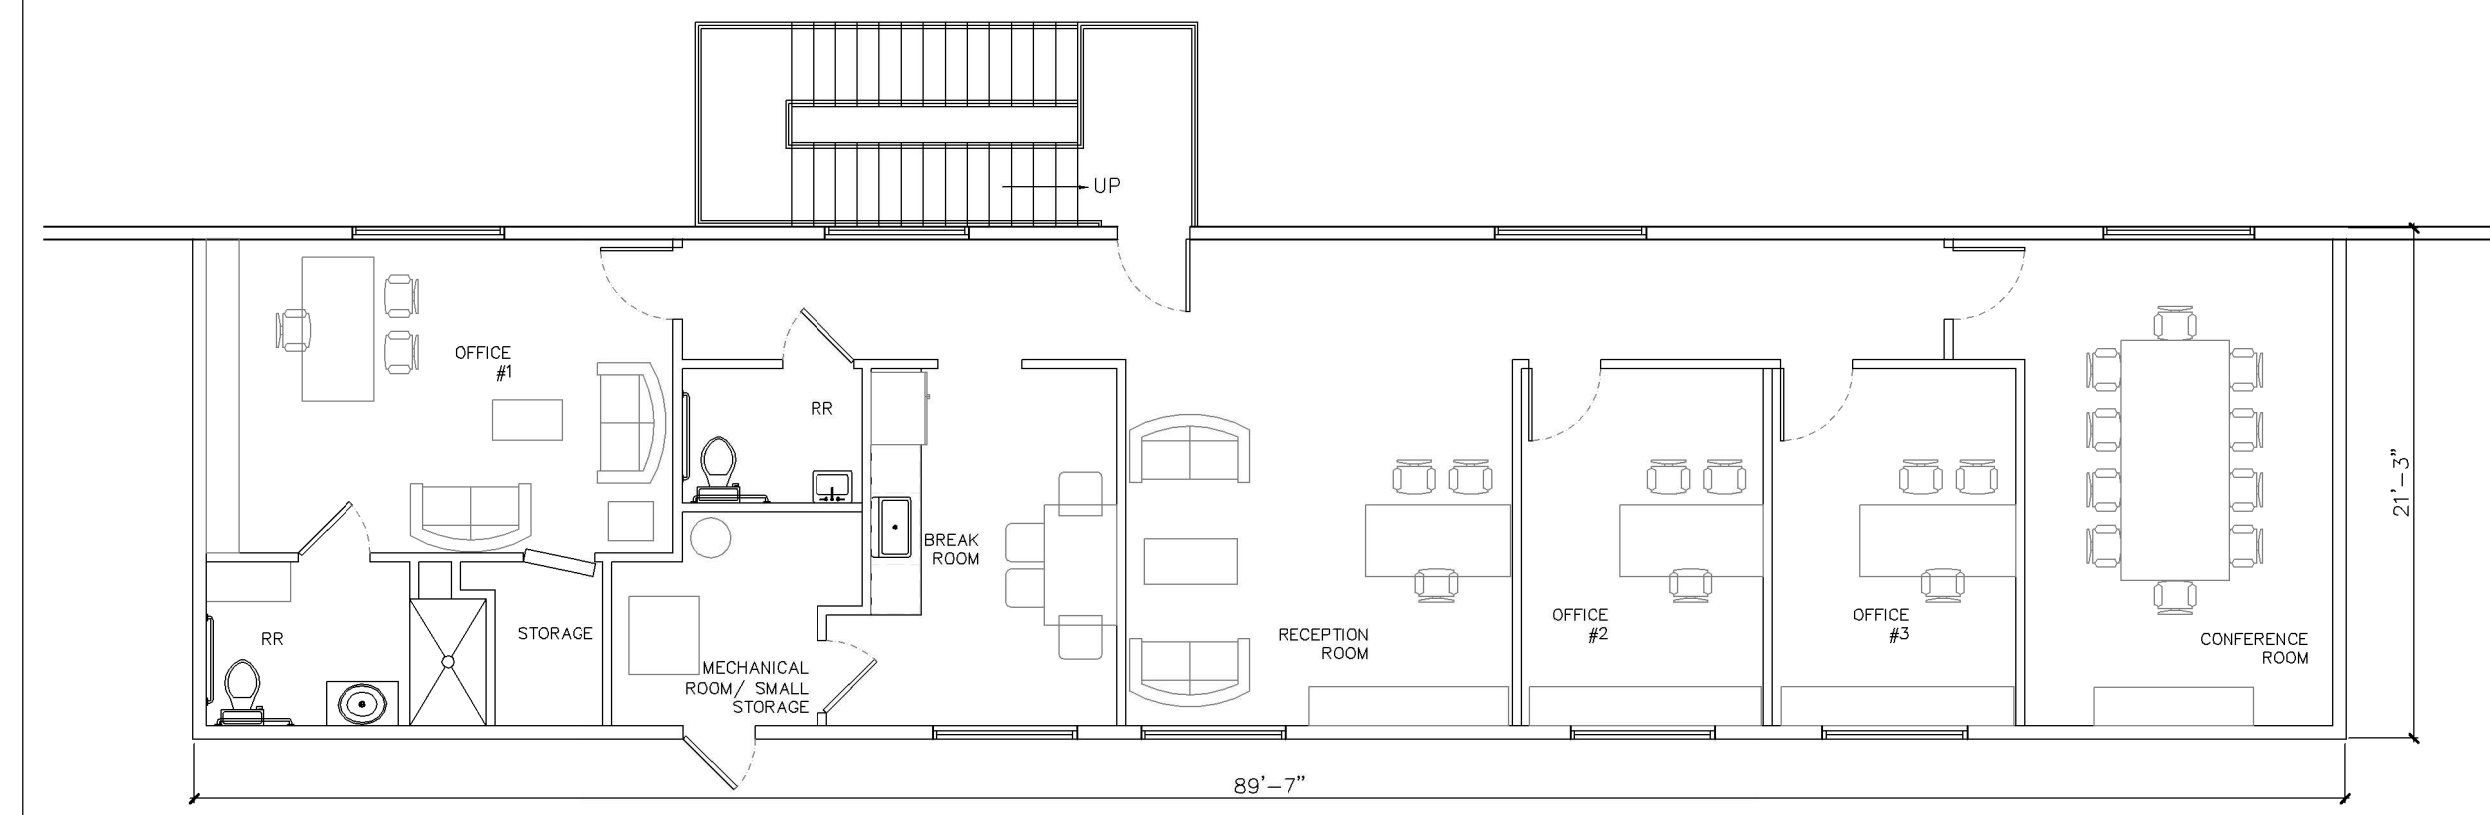

1A | PROPOSED 2ND FLOOR PLAN

SCALE: 1/4"=1'-0"


SYMB.	DESCRIPTION	MANUFACTURER	SPECS
E_PT-1	Exterior paint FOR BACK DOORS & FRAMES	Sherwin Williams	SW 6991 BLACK MAGIC, SATIN FINISH
E_BR-2	Brick Veneer, Queen size, Light color	COLUMBUS BRICK	MAGNOLIA BAY, WHITE GROUT
E_BR-1	Brick Veneer, Queen size, Dark color	GENERAL SHALE	MIDNIGHT MIST, WHITE GROUT
E_ST-1	Stone Veneer	Horizon Stone	LEDGE STONE, COLOR: SMOKY MOUNTAIN, DRY-STACKED
E_STN-1	Exterior Wood Stain	Sherwin Williams	SW 3507 RIVERWOOD EXTERIOR SEMI-TRANSPARENT STAIN

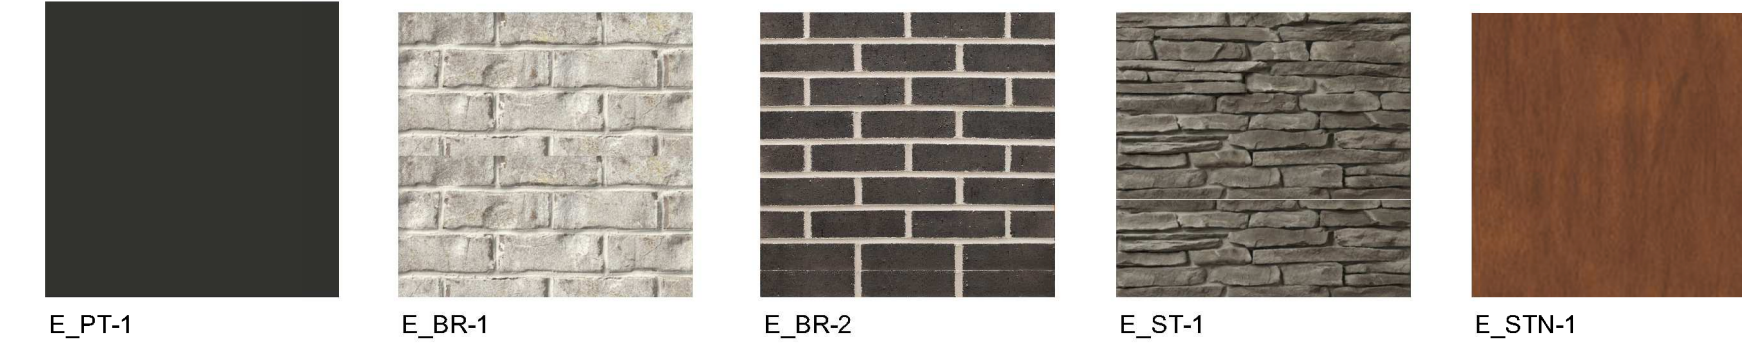

2 | PROPOSED EXTERIOR FINISHES

DESIGN TODAY

7705 SUGAR PLANT RD WOODBRIDGE, GA 30181
PHONE: 770.255.0800
WWW.DESIGNTODAY.COM

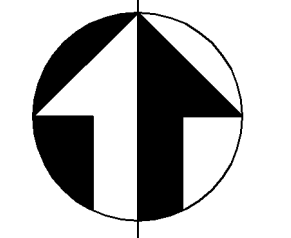


PLAN NORTH

DALLAS C-STORE, RETAIL & RESTAURANT




3 | FRONT BUILDING ELEVATION

SCALE: 1/4"=1'-0"

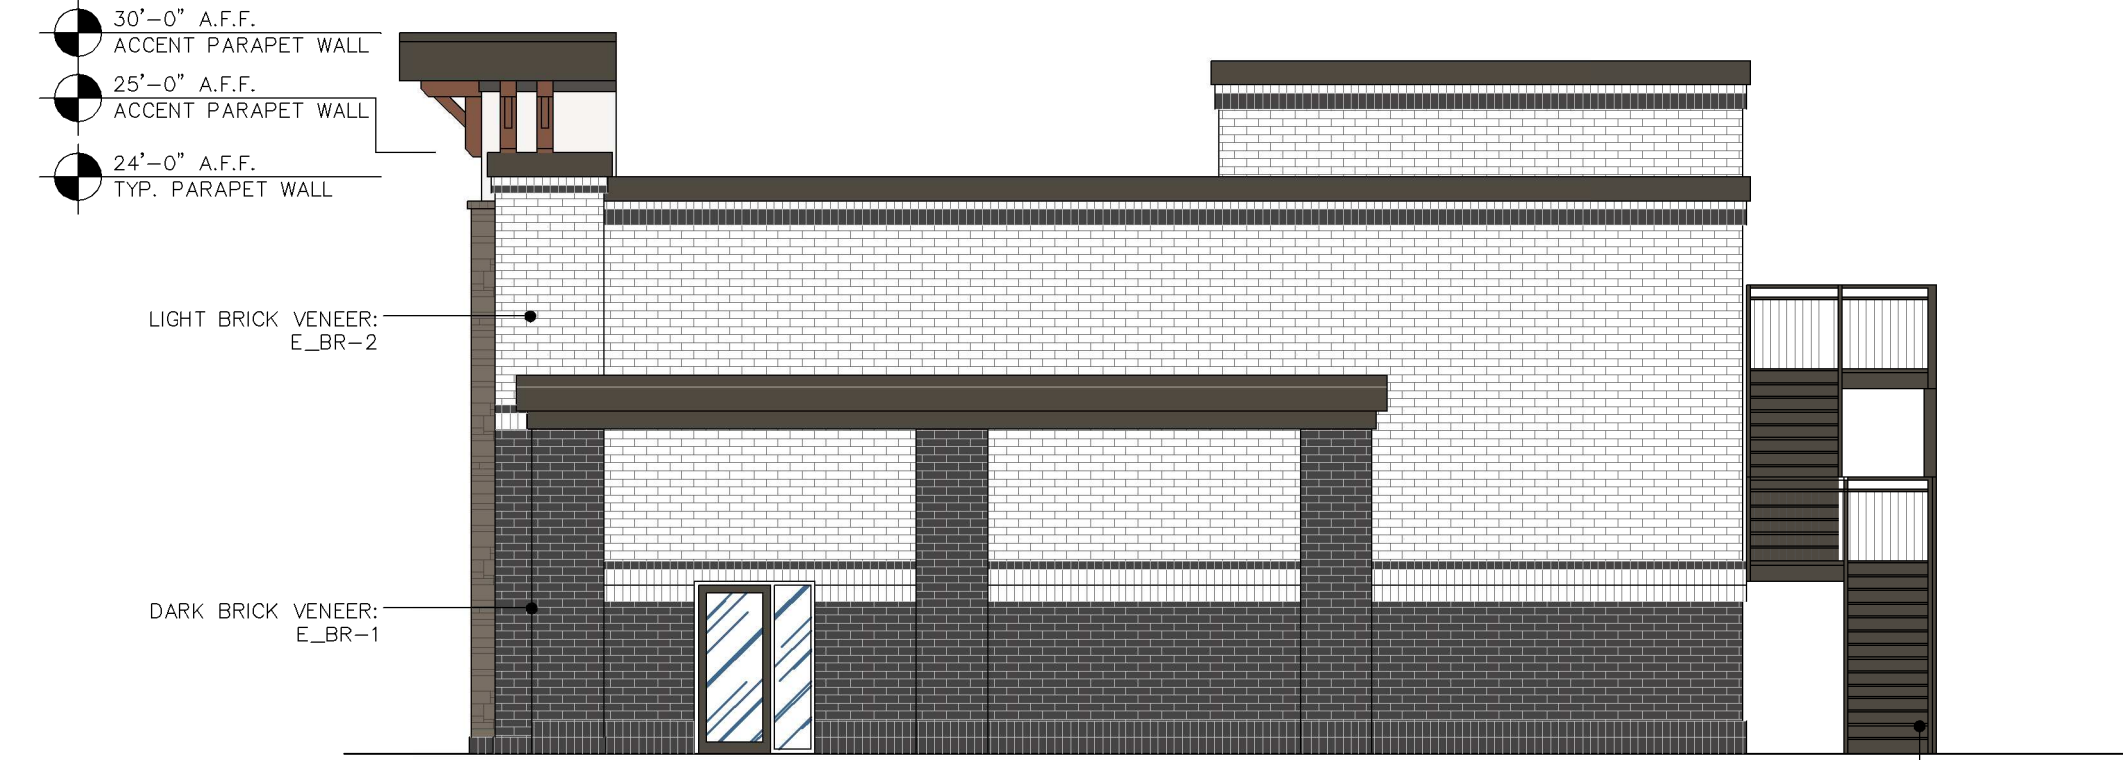


4 | RIGHT BUILDING ELEVATION

SCALE: 1/8"=1'-0"

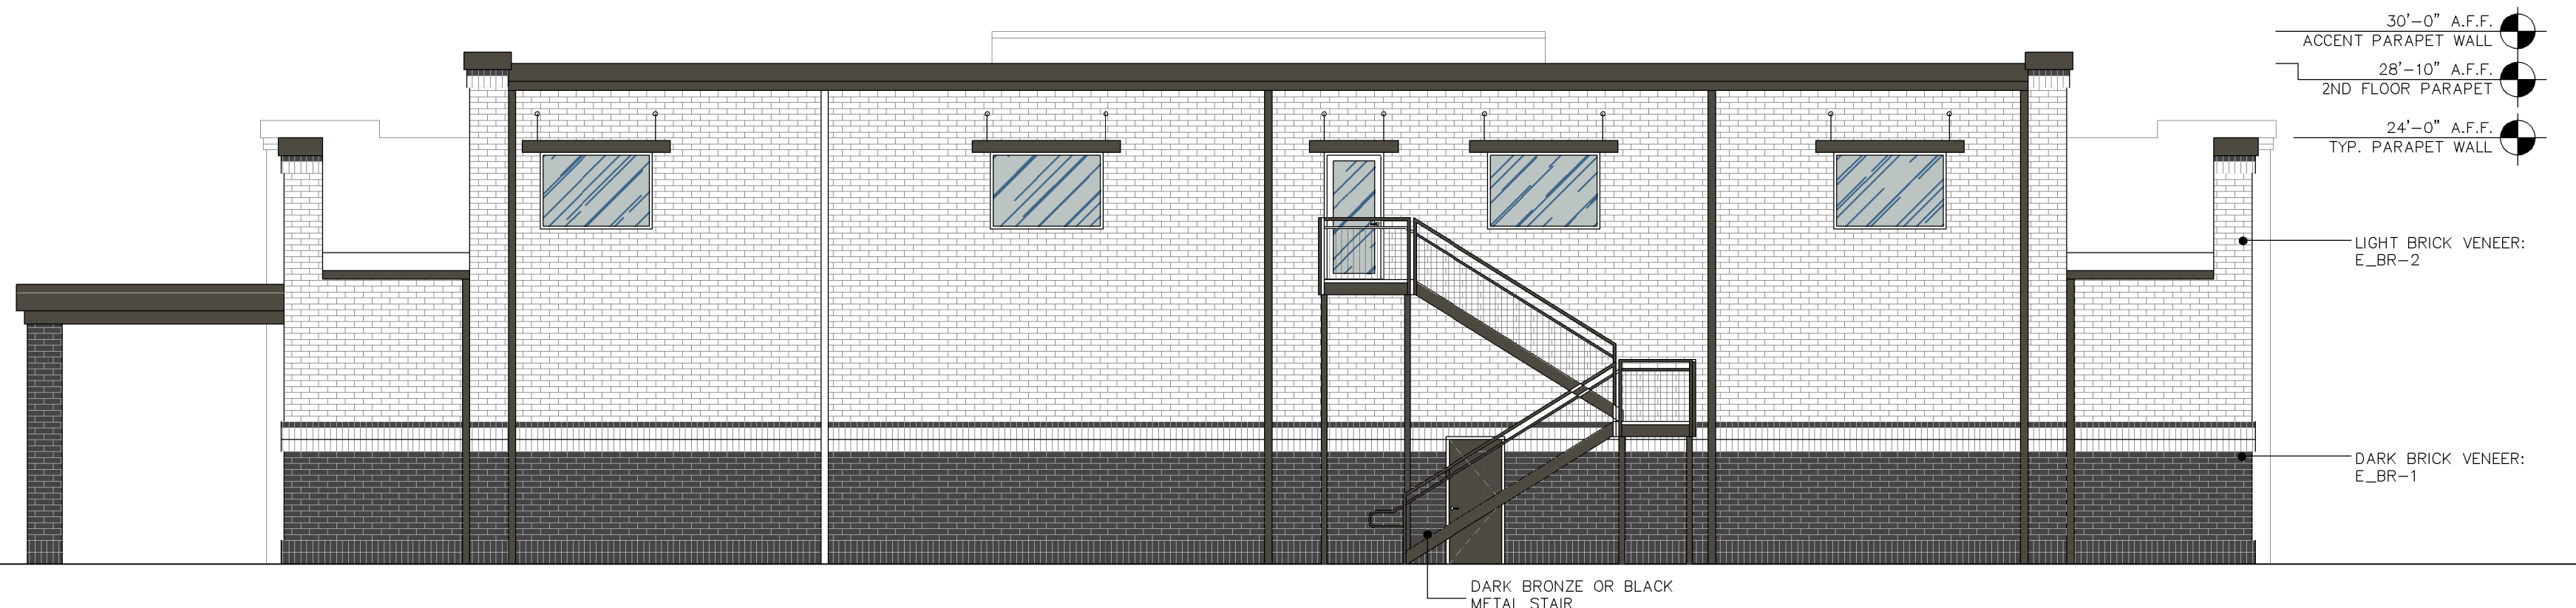

5 | BACK BUILDING ELEVATION

SCALE: 1/8"=1'-0"

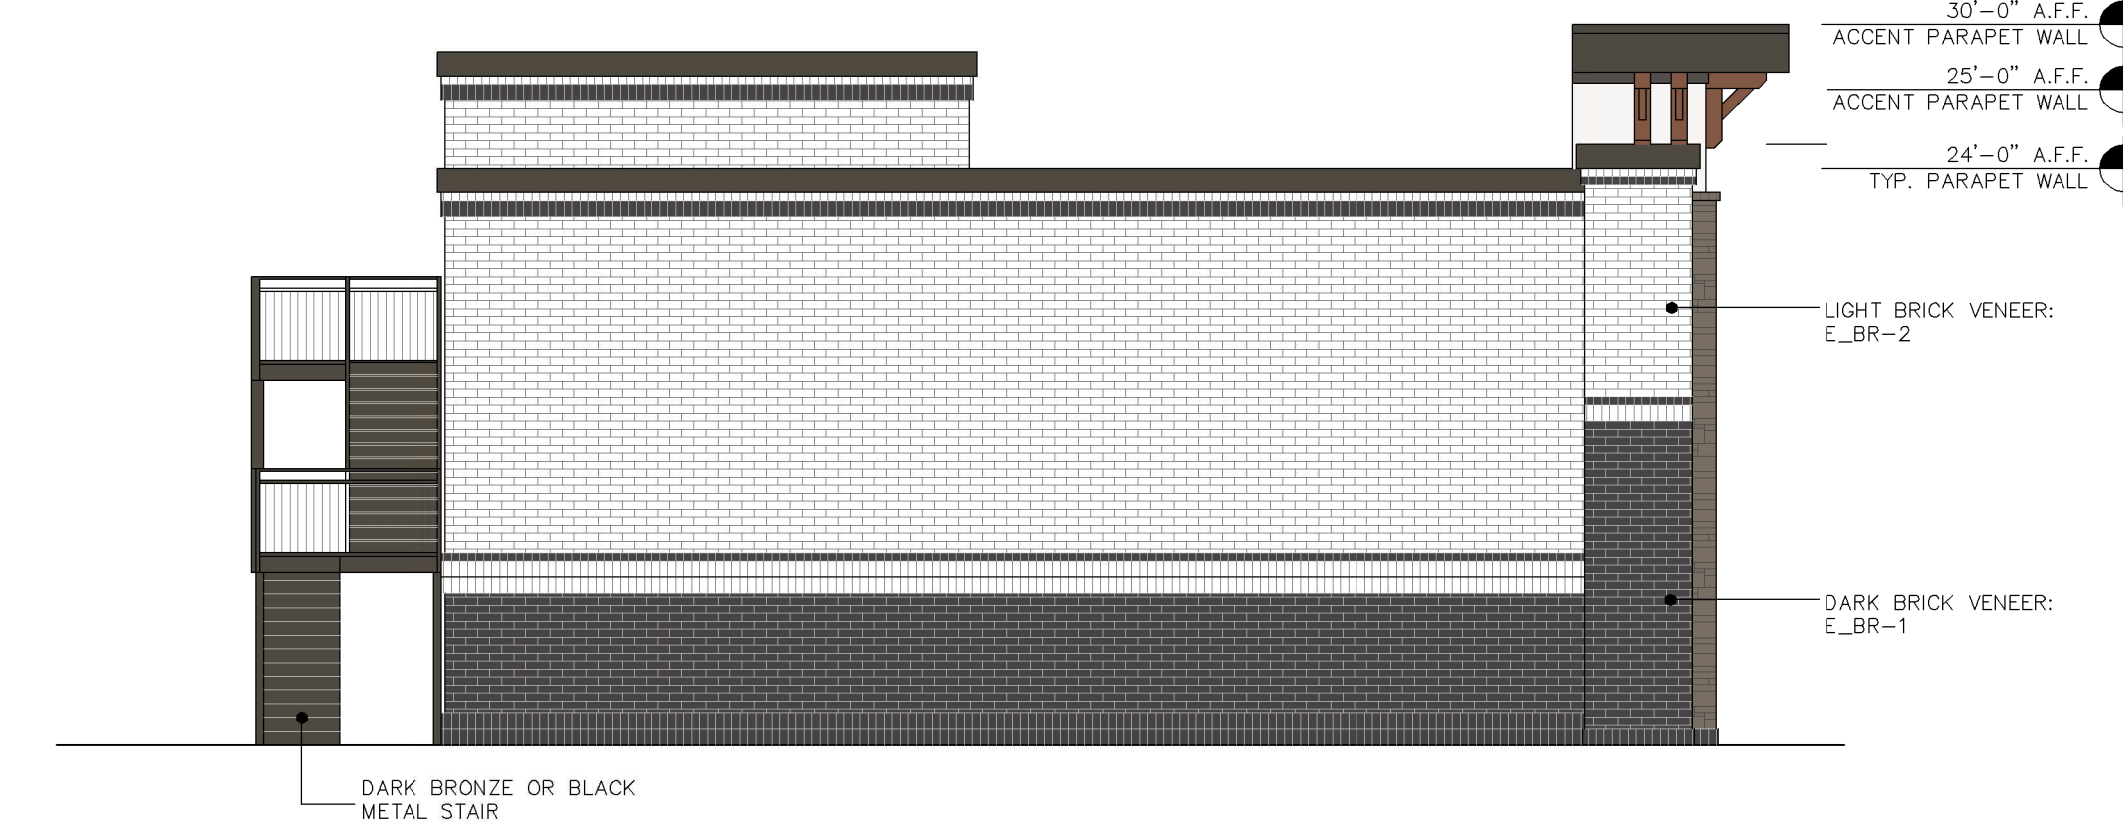

6 | LEFT BUILDING ELEVATION

DALLAS GA

DATE: 02/01/24 ISSUE FOR REVIEW

REVISIONS:



This drawing is the property of D. Treinis and is not to be reproduced or copied in whole or in part. It is not to be used on any other project and is to be returned upon request. Copies as stated herein are for reference only as normal reproduction processes may alter the accuracy of original drawings.
DESIGN TODAY 2025

DRAWING TITLE:
PROPOSED C-STORE BUILDING PLAN AND ELEVATIONS

ISSUE DATE:

DRAWN BY:
DT

SHEET NUMBER:

A1.00