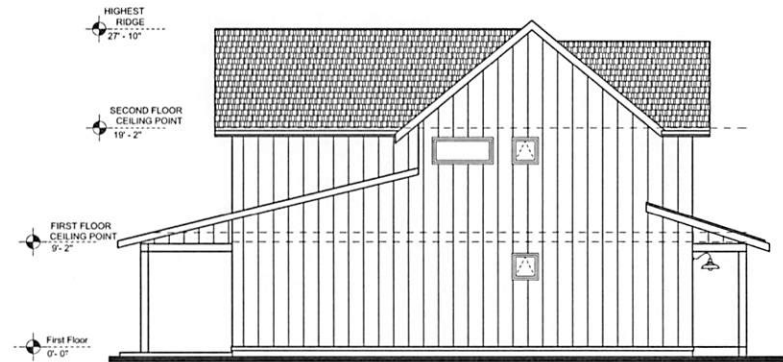
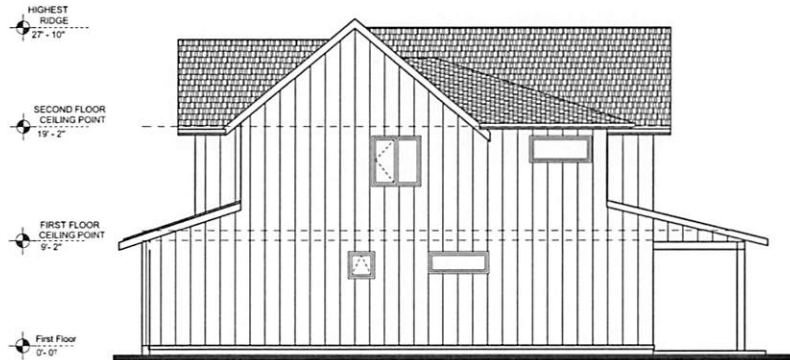
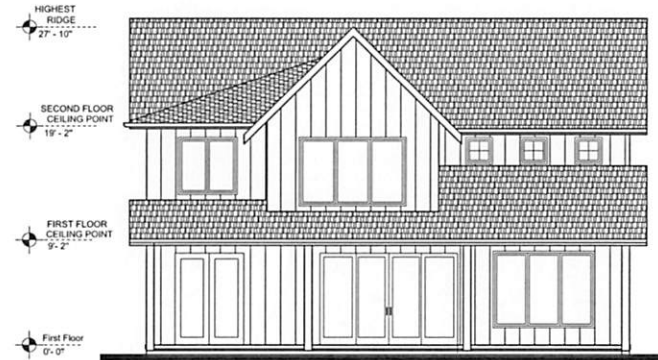


$$\frac{1}{8}'' = 1-0''$$


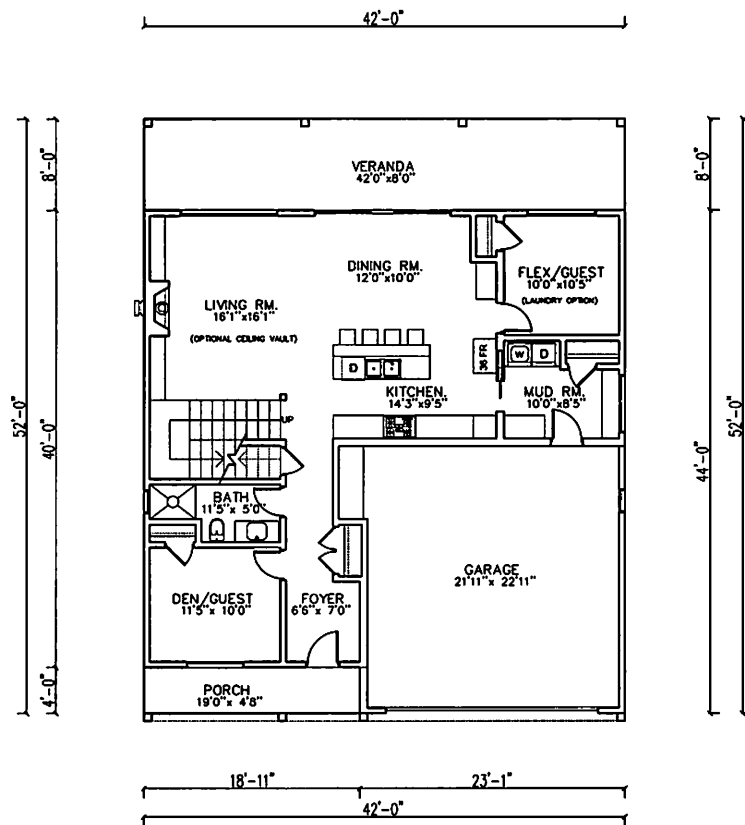
---

1/8 " = 1-0"


$$\frac{1}{8}'' = 1-0''$$

$$\frac{1}{8}'' = 1-0''$$
[illegible]

|                   |
|-------------------|
| ROUGH DRAFT DATE: |
| PRE-FINALS DATE:  |
| FINAL PLANS DATE: |


|                   |  |  |
|-------------------|--|--|
| <b>ELEVATIONS</b> |  |  |
| Project number    |  |  |
| Date              |  |  |
| Drawn by          |  |  |
| Checked by        |  |  |



### FIRST FLOOR PLAN

1229 SQFT

1/8" = 1'-0" @A2

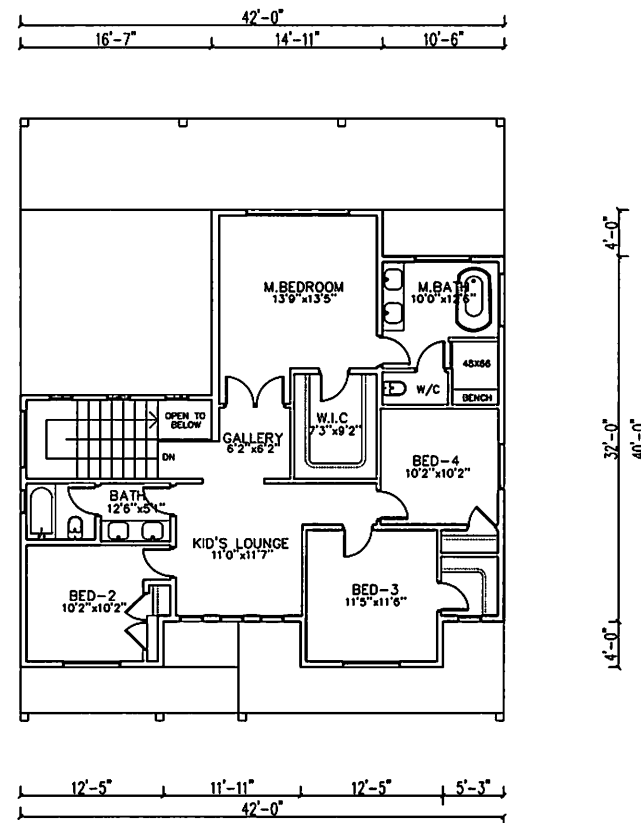

### SECOND FLOOR PLAN

1301 SQFT

1/8" = 1'-0" @A2

RELEASE FOR CONSTRUCTION

CHAMA NYOSU

ROUGH DRAFT DATE

PRE-FINALS DATE

FINAL PLANS DATE

Modern Farmhouse Plan with  
Two Flex Rooms

FLOOR PLANS

Project number

Date

Drawn by

Checked by

[illegible]

Page 10 of 10

### 3D RENDERINGS

|                |  |
|----------------|--|
| Project number |  |
| Date           |  |
| Drawn by       |  |
| Checked by     |  |



FRONT VIEW ELEVATION  
1/8" = 1'-0"



LEFT VIEW ELEVATION  
1/8" = 1'-0"



RIGHT VIEW ELEVATION  
1/8" = 1'-0"



REAR VIEW ELEVATION  
1/8" = 1'-0"

RELEASE FOR CONSTRUCTION


|  |
|--|
|  |
|  |
|  |
|  |
|  |
|  |
|  |
|  |
|  |
|  |

CHIMA NWOSU

ROUGH DRAFT DATE: \_\_\_\_\_  
 FINAL DATE: \_\_\_\_\_  
 FINAL PLANS DATE: \_\_\_\_\_

New American Cottage with a Home Office  
**ELEVATIONS**


|                |  |
|----------------|--|
| Project Number |  |
| Date           |  |
| Drawn By       |  |
| Checked By     |  |

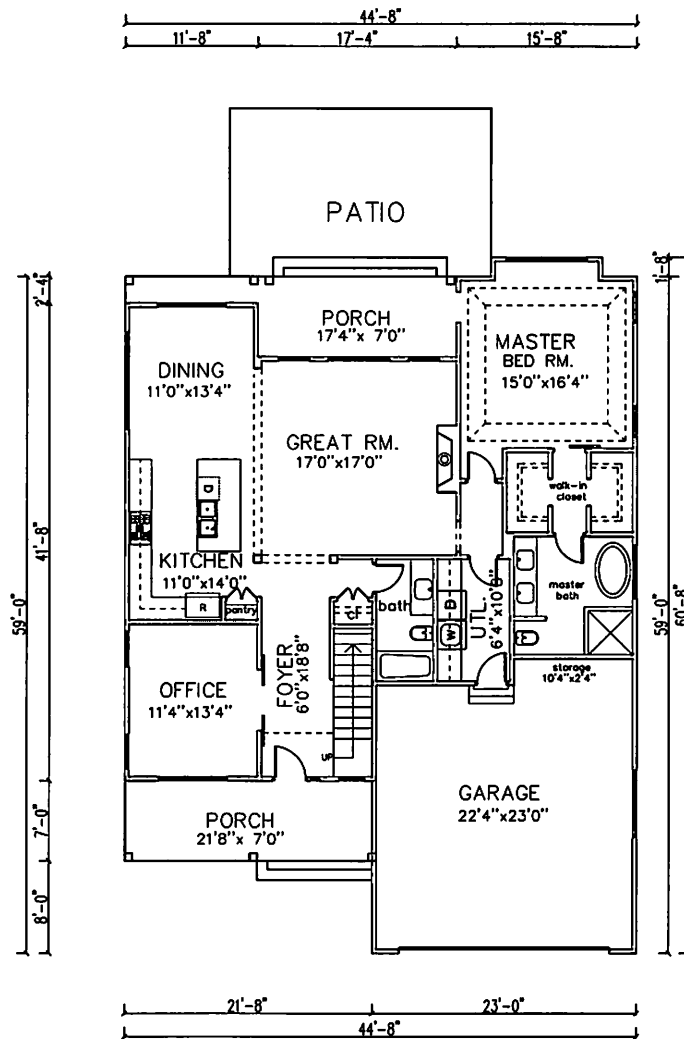

### FIRST FLOOR PLAN

1619 SQFT

1/8" = 1'-0" @A2

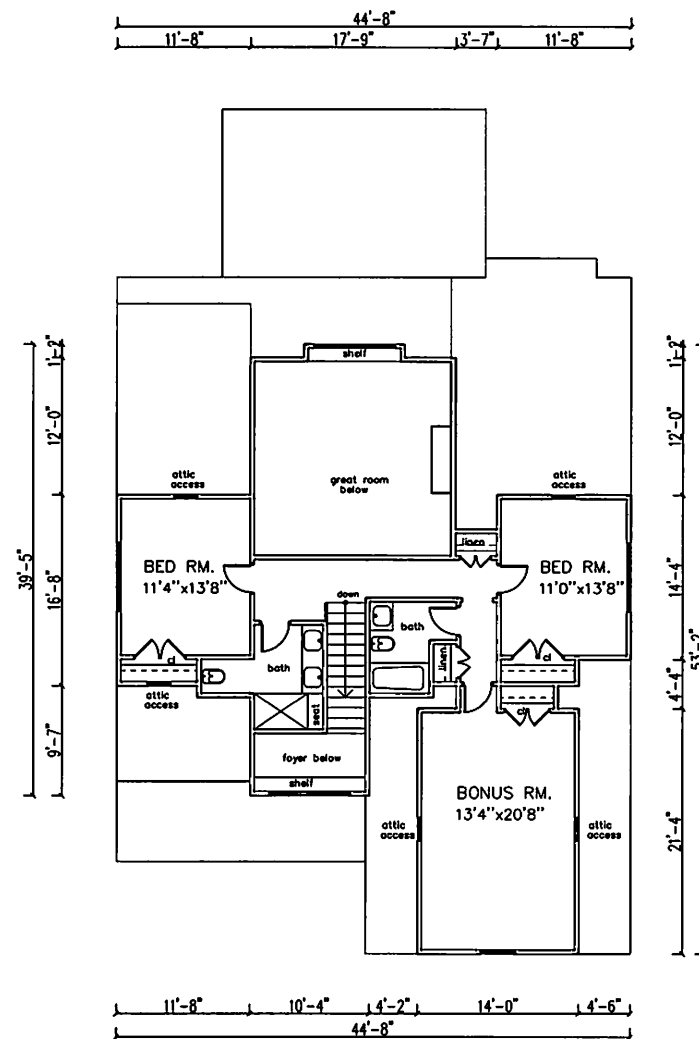

### SECOND FLOOR PLAN

1057 SQFT

1/8" = 1'-0" @A2

RELEASE FOR CONSTRUCTION

CHINA HWOSU

ROUGH DRAFT DATE

PRELIMINARY DATE

FINAL PLANS DATE

New American Cottage with a Home Office

FLOOR PLANS

Project Number

Drawn by

Checked by




|                |  |  |
|----------------|--|--|
| Project number |  |  |
| Date           |  |  |
| Drawn by       |  |  |
| Checked by     |  |  |


RELEASE FOR CONSTRUCTION




FRONT VIEW ELEVATION  
1/8" = 1'-0"

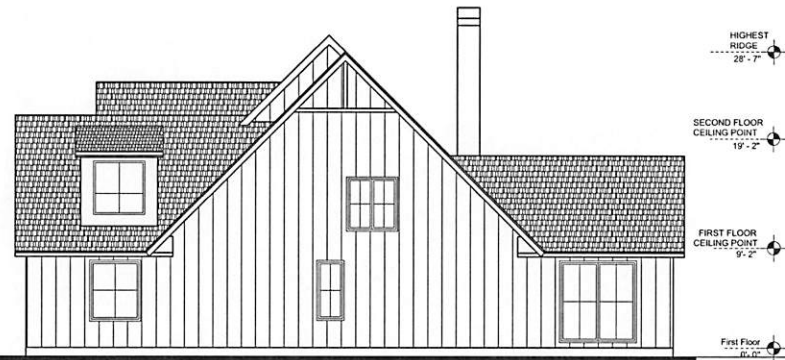

RIGHT VIEW ELEVATION  
1/8" = 1'-0"

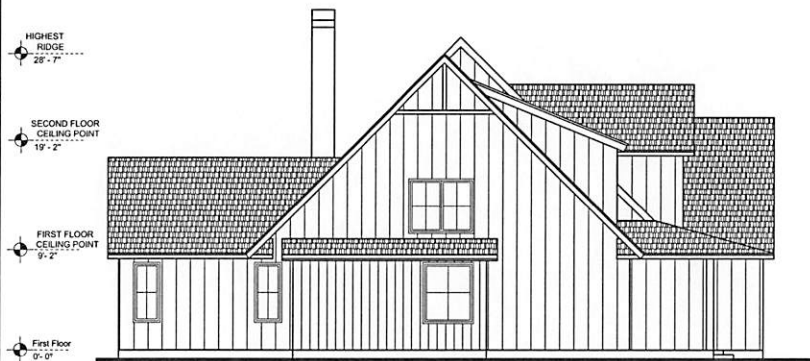

LEFT VIEW ELEVATION  
1/8" = 1'-0"

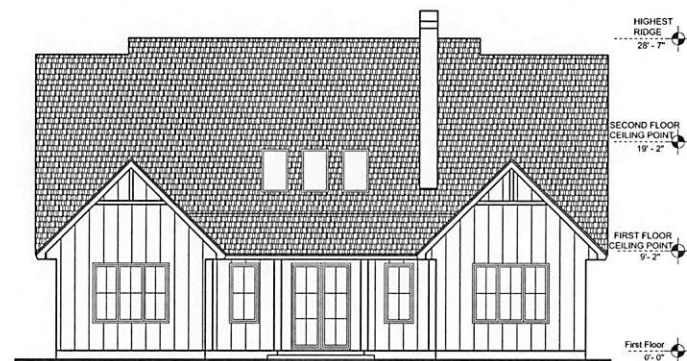

REAR VIEW ELEVATION  
1/8" = 1'-0"

RELEASE FOR CONSTRUCTION

CHIMA NWOSU

ROUGH DRAFT DATE:

PRELIMINARY DATE:

FINAL PLANS DATE:

Narrow Two-story Modern Farmhouse  
Plan with Front-entry Garage  
ELEVATIONS

Project Number

Date

Drawn By

Checked By

51'-4"

3'-0" 13'-8" 21'-0" 13'-8"

PATIO

MASTER  
BED RM.  
13'0" x 15'8"

PORCH  
20'4" x 8'0"

DINING  
13'0" x 13'0"

GREAT RM.  
20'0" x 17'0"

KITCHEN  
13'0" x 13'8"

UTILITY  
4'4" x 8'0"

garage  
24'0" x 25'4"

FOYER  
6'8" x 6'10"

bedroom  
office  
12'0" x 12'8"

master  
bath

bath

linen

storage

pantry

walk-in closet

walk-in closet


21'-0"

23'-8"

51'-4"

24'-8"

3'-0"

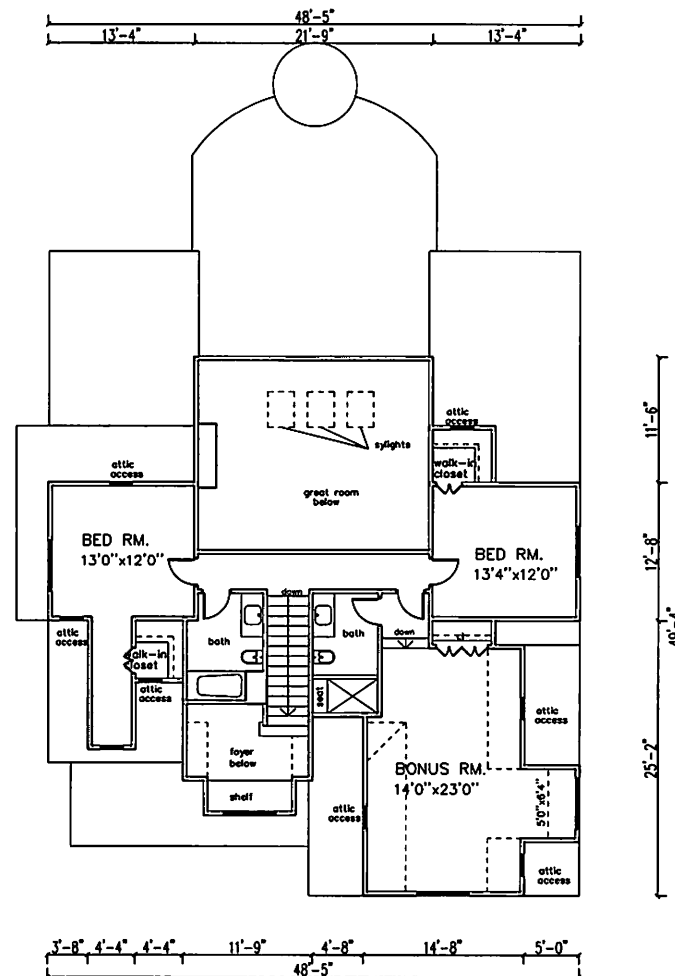



CHIMA NWOSU

 ROUGH DRAFT DATE:  
 PRE-FINALS DATE:  
 FINAL PLANS DATE:

 Narrow Two-story Modern Farmhouse  
 Plan with Front-entry Garage  
**3D RENDERINGS**

 Project Number:  
 Date:  
 Drawn By:  
 Checked By:

RELEASE FOR CONSTRUCTION



FRONT VIEW ELEVATION  
1/8" = 1'-0"



RIGHT VIEW ELEVATION  
1/8" = 1'-0"



LEFT VIEW ELEVATION  
1/8" = 1'-0"




REAR VIEW ELEVATION  
1/8" = 1'-0"

RELEASE FOR CONSTRUCTION

|  |
|--|
|  |
|  |
|  |
|  |
|  |
|  |
|  |
|  |
|  |
|  |


|                                                                               |  |
|-------------------------------------------------------------------------------|--|
| CHIMA NWOSU                                                                   |  |
| ROUGH DRAFT DATE                                                              |  |
| PRELIMINARY DATE                                                              |  |
| FINAL PLANS DATE                                                              |  |
| 4 Bed New American House Plan with<br>Upstairs Beds and Laundry<br>ELEVATIONS |  |
| Project number                                                                |  |
| Date                                                                          |  |
| Drawn by                                                                      |  |
| Checked by                                                                    |  |

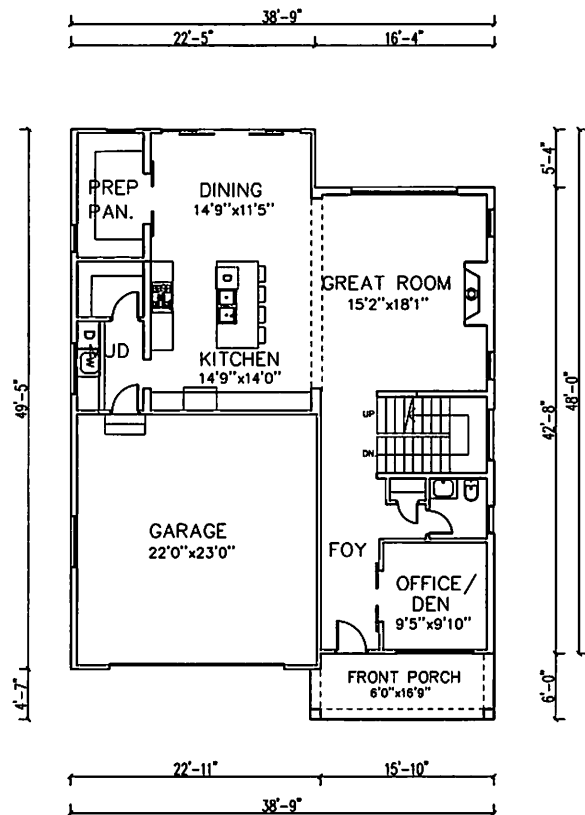

### FIRST FLOOR PLAN

1278 SQFT

1/8" = 1'-0" @A2

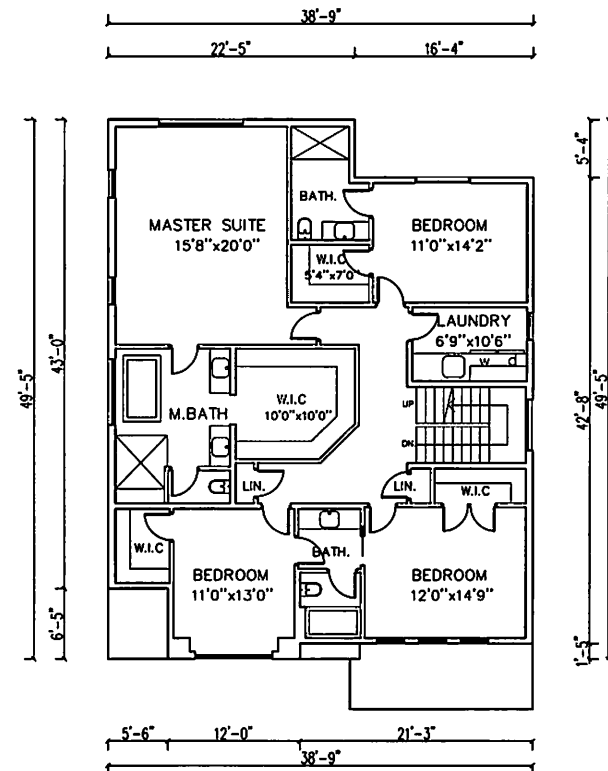

### SECOND FLOOR PLAN

1762 SQFT

1/8" = 1'-0" @A2

RELEASE FOR CONSTRUCTION

|                                                                                |  |
|--------------------------------------------------------------------------------|--|
| CHINA INYOSU                                                                   |  |
| ROUGH DRAFT DATE                                                               |  |
| PREP. PHASE DATE                                                               |  |
| FINAL PHASE DATE                                                               |  |
| 4 Bed New American House Plan with<br>Upstairs Beds and Laundry<br>FLOOR PLANS |  |
| Project Number                                                                 |  |
| Date                                                                           |  |
| Drawn by                                                                       |  |
| Checked by                                                                     |  |

[illegible][illegible]

|            |  |
|------------|--|
| Checked by |  |
|------------|--|