


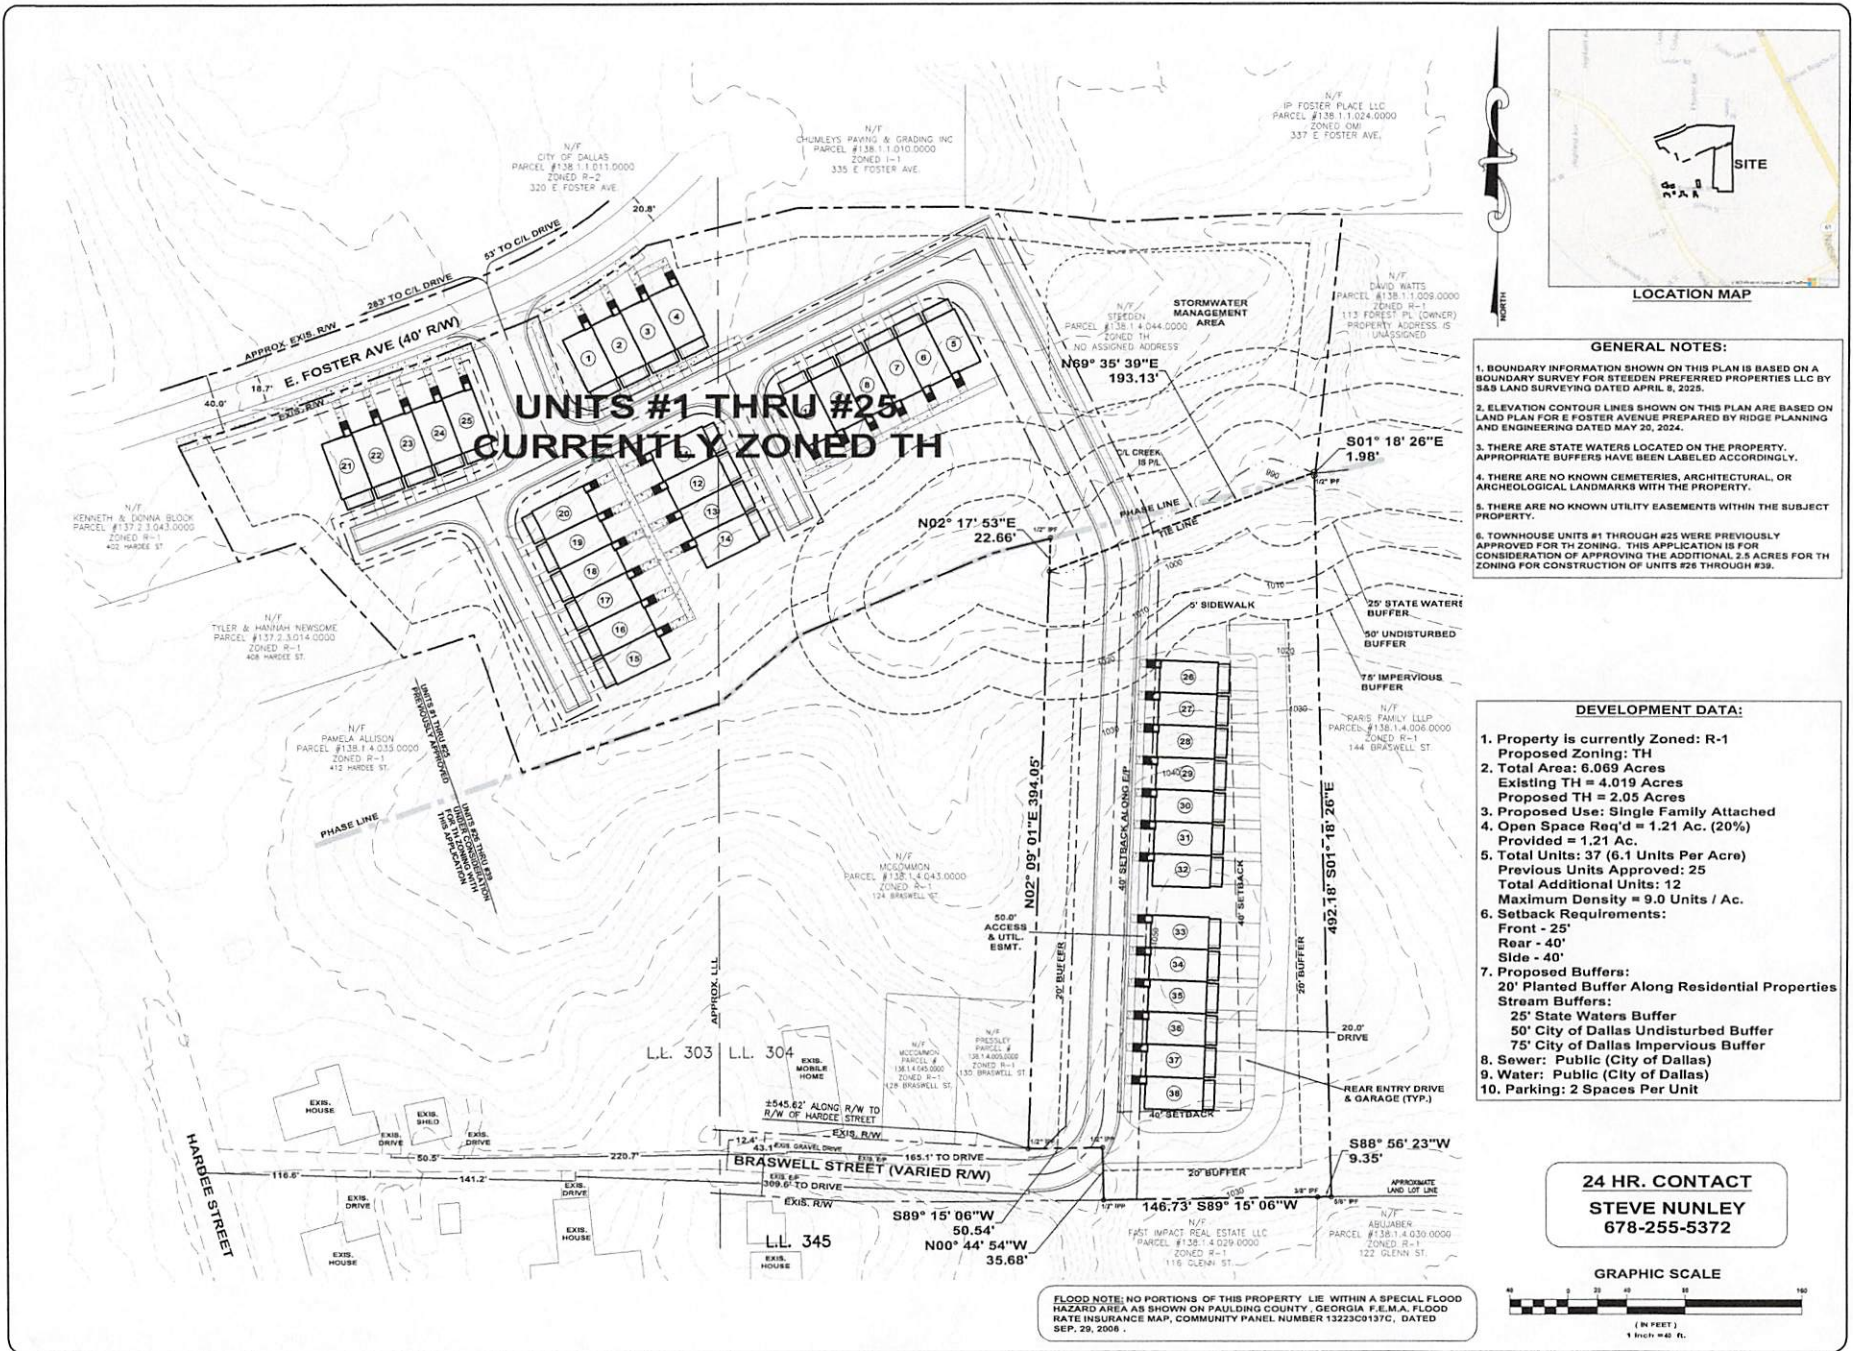

REVISIONS 1. 09/10/25 2. 09/10/25 3. 09/10/25 4. 09/10/25 5. 09/10/25 6. 09/10/25 7. 09/10/25 8. 09/10/25 9. 09/10/25 10. 09/10/25	
PERSPECTIVE ENGINEERING www.perspectiveeng.com 4255 White Oak Road, #225 Kennesaw, Georgia 30144 (770) 967-7103 CA SOS Eng. Firm Lic. #PEF000352	
PROJECT NAME EAST FOSTER AVENUE LAND LOTS 303 & 304, 3RD DISTRICT, 3RD SECTION CITY OF DALLAS, PAULDING COUNTY, GEORGIA CLIENT NAME STEEDEN PREFERRED PROPERTIES LLC 16 ADAMS DRIVE TAYLORSVILLE, GEORGIA 30178	JOB NUMBER: 2016-310 DATE: 09/10/25 DWG.: 768-ZONING.DWG DRAWN BY: JLL
REZONING SITE PLAN	