

CONSTRUCTION DRAWINGS

ANY CONSTRUCTION DOCUMENTS PRINTED
BEFORE THIS DATE ARE VOID.

DATE: 4/20/2023

INDEX OF SHEETS


A1) COVER PAGE

A2) MAIN LEVEL AND MAN CAVE

A3) FOUNDATION

A4) EXTERIOR ELEVATIONS

A5) TOP VIEW ELEVATION

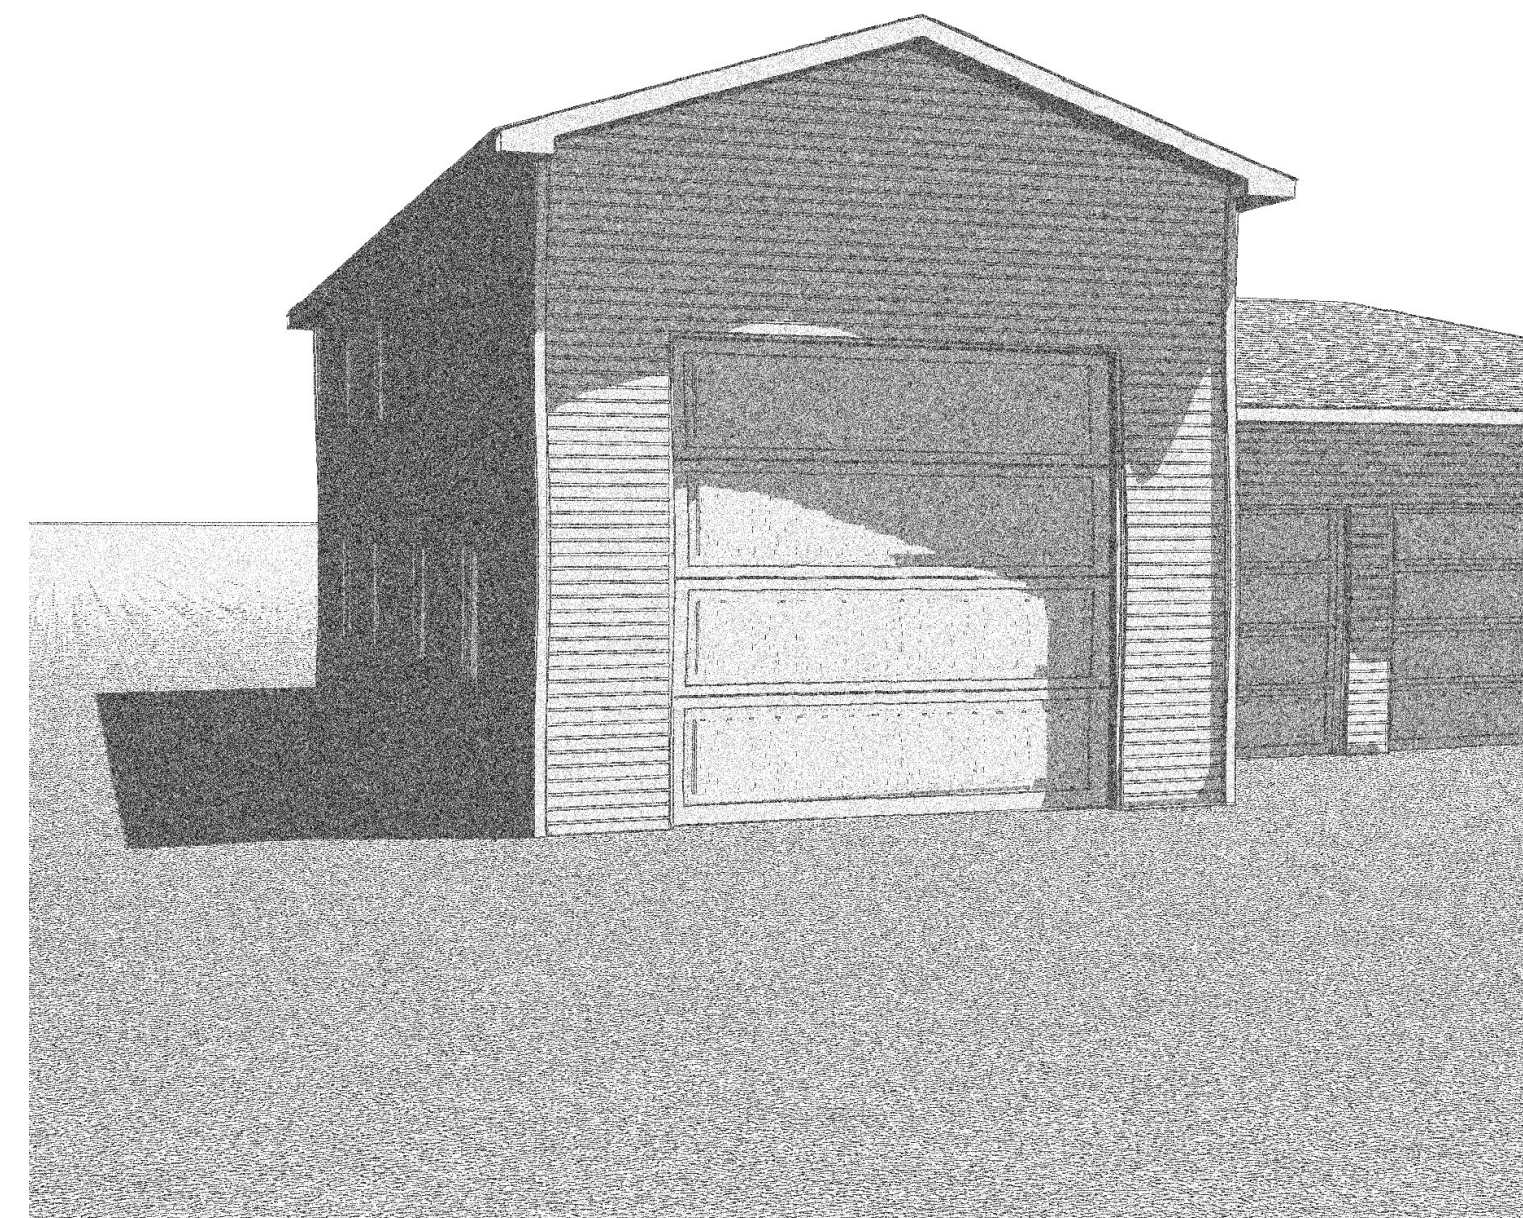

A1




3152 ADDITION

BUILDERS FIRSTSOURCE
SALES: DALE WANNER
DRAWN BY: CLAIRE GRAYUNDER


REVISIONS

01.10.2023	
04.20.2023	

These general drawings are not produced by an Architect or Engineering firm. Before construction, the customer should consult a contractor or an architect to determine if these drawings need to be changed to satisfy: 1.) state or local building codes/regulations; 2.) the projects structural requirements; or 3.) existing conditions specific to the site. Builder FirstSource assumes no responsibility for claims or damages arising from errors, omissions, deficiencies, defects of the drawings.

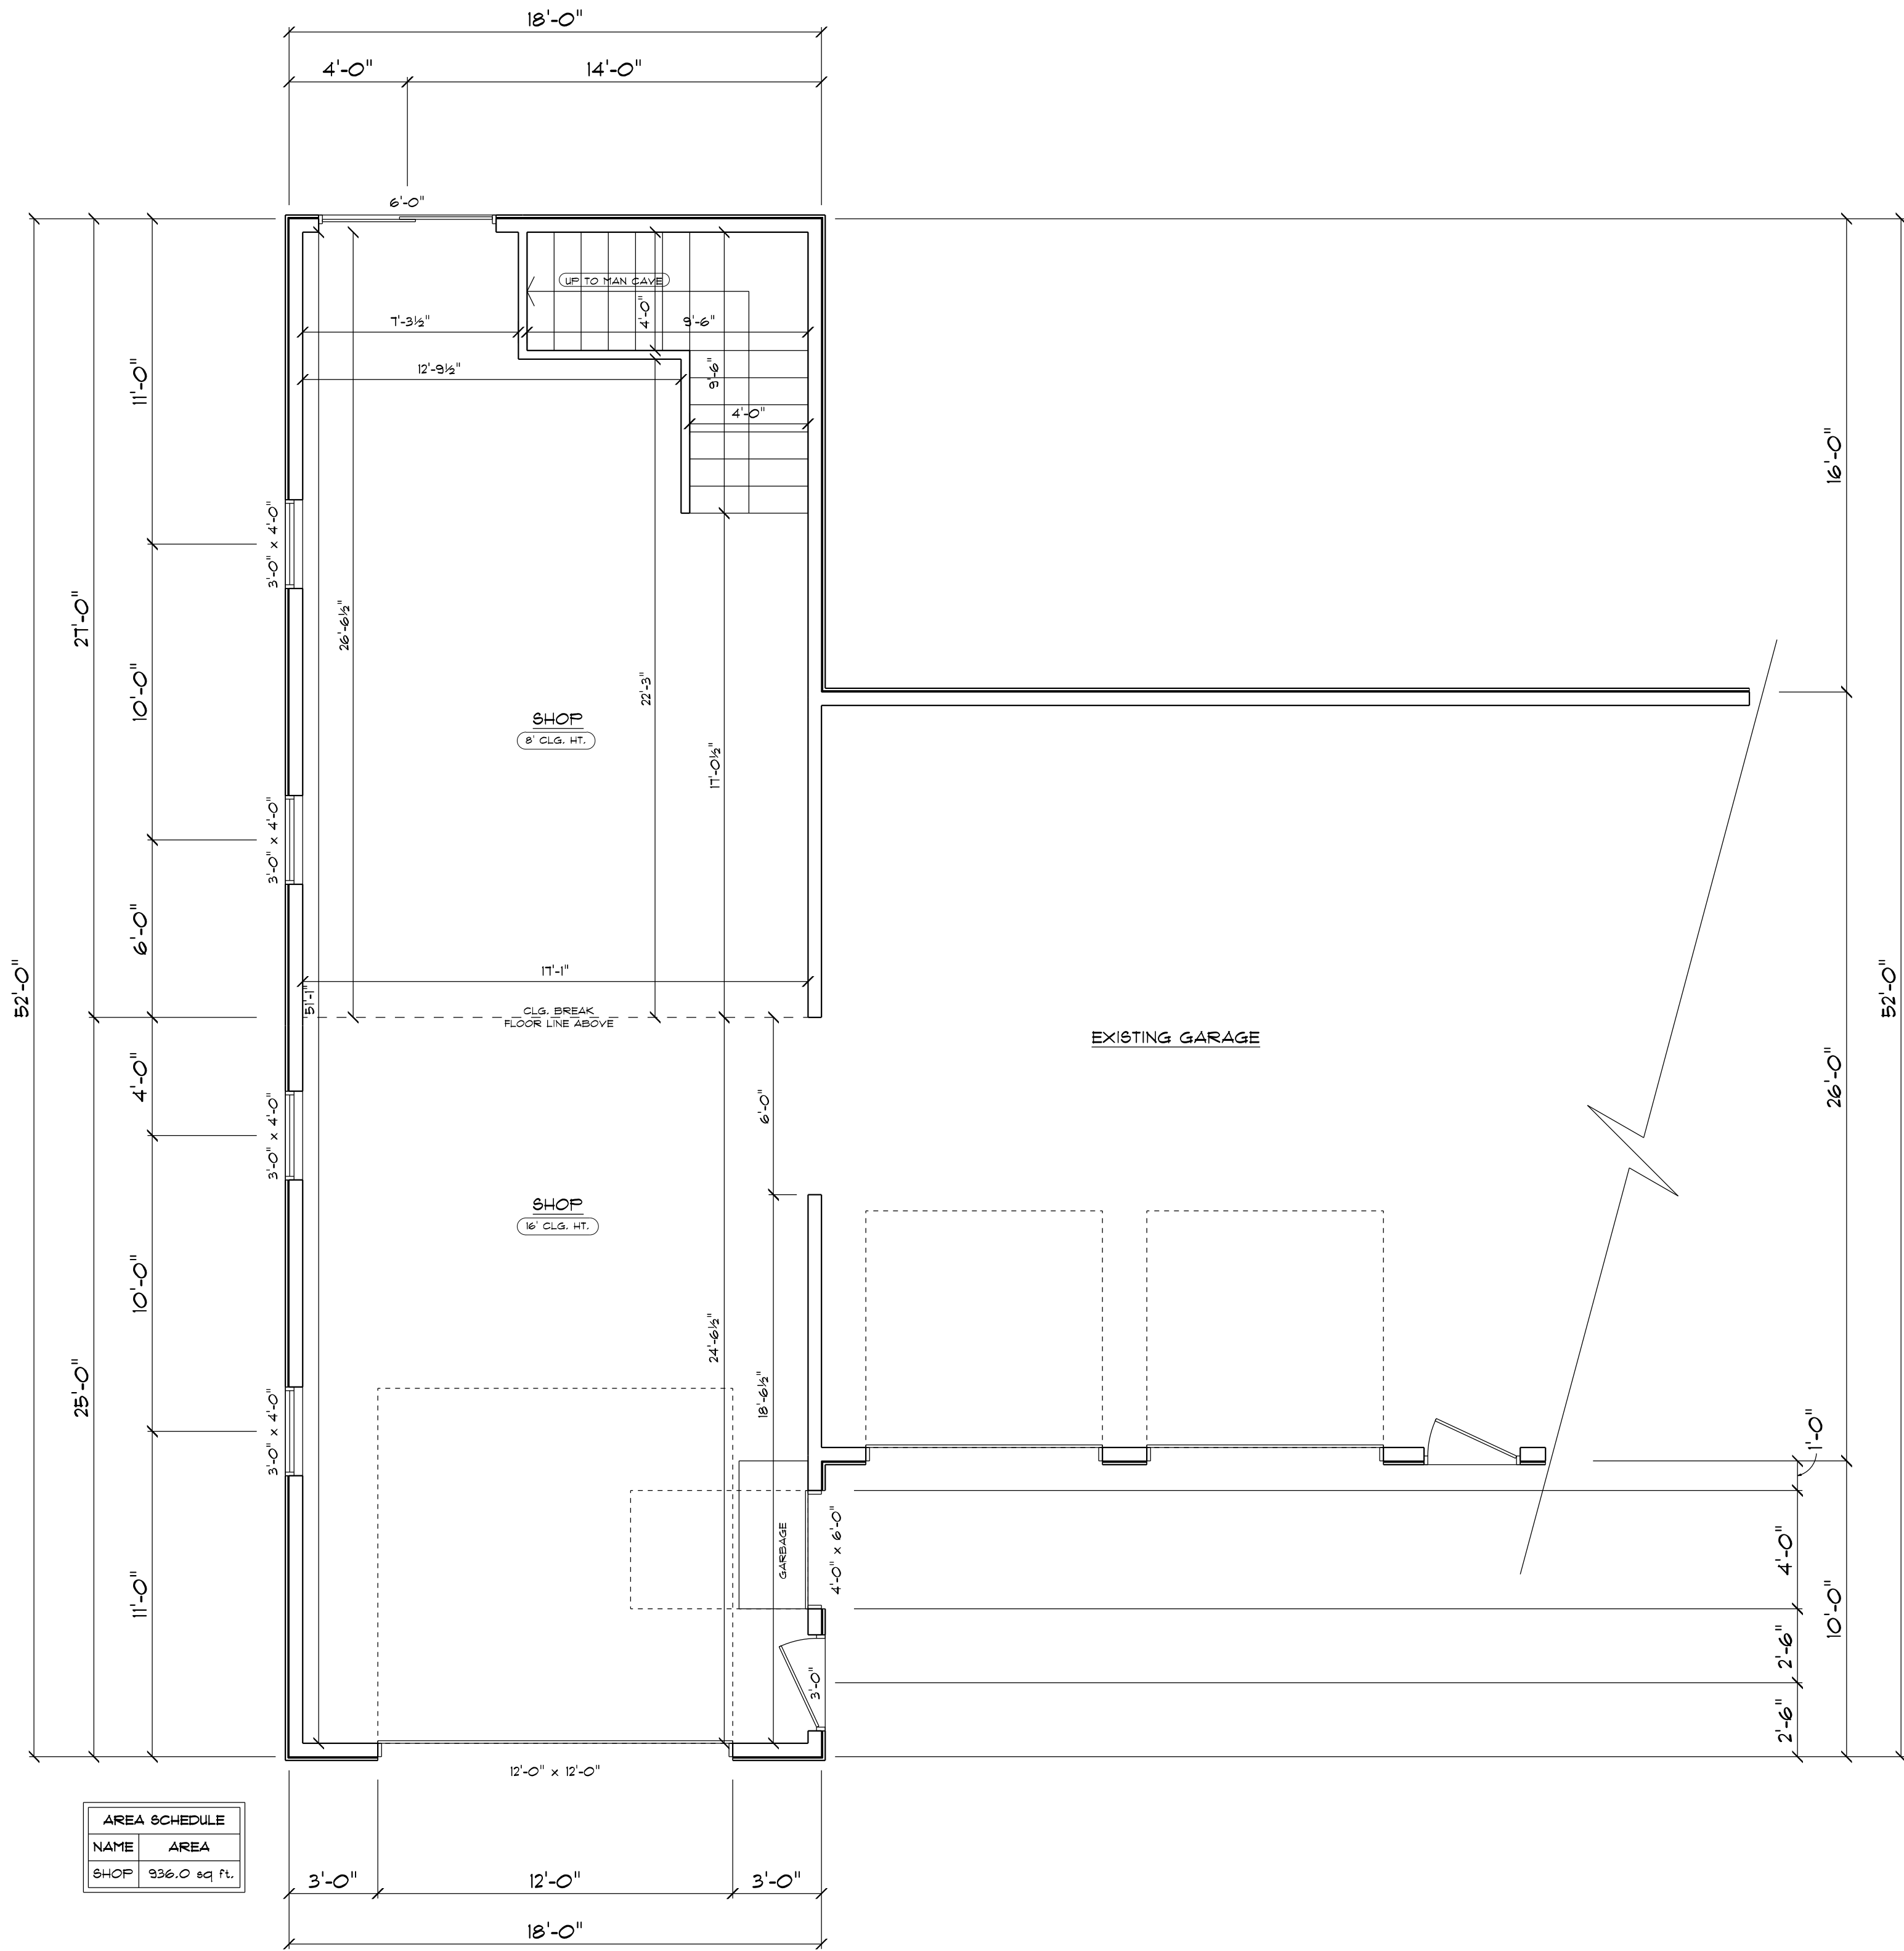

MAIN LEVEL
SCALE: 1/4" = 1'-0"

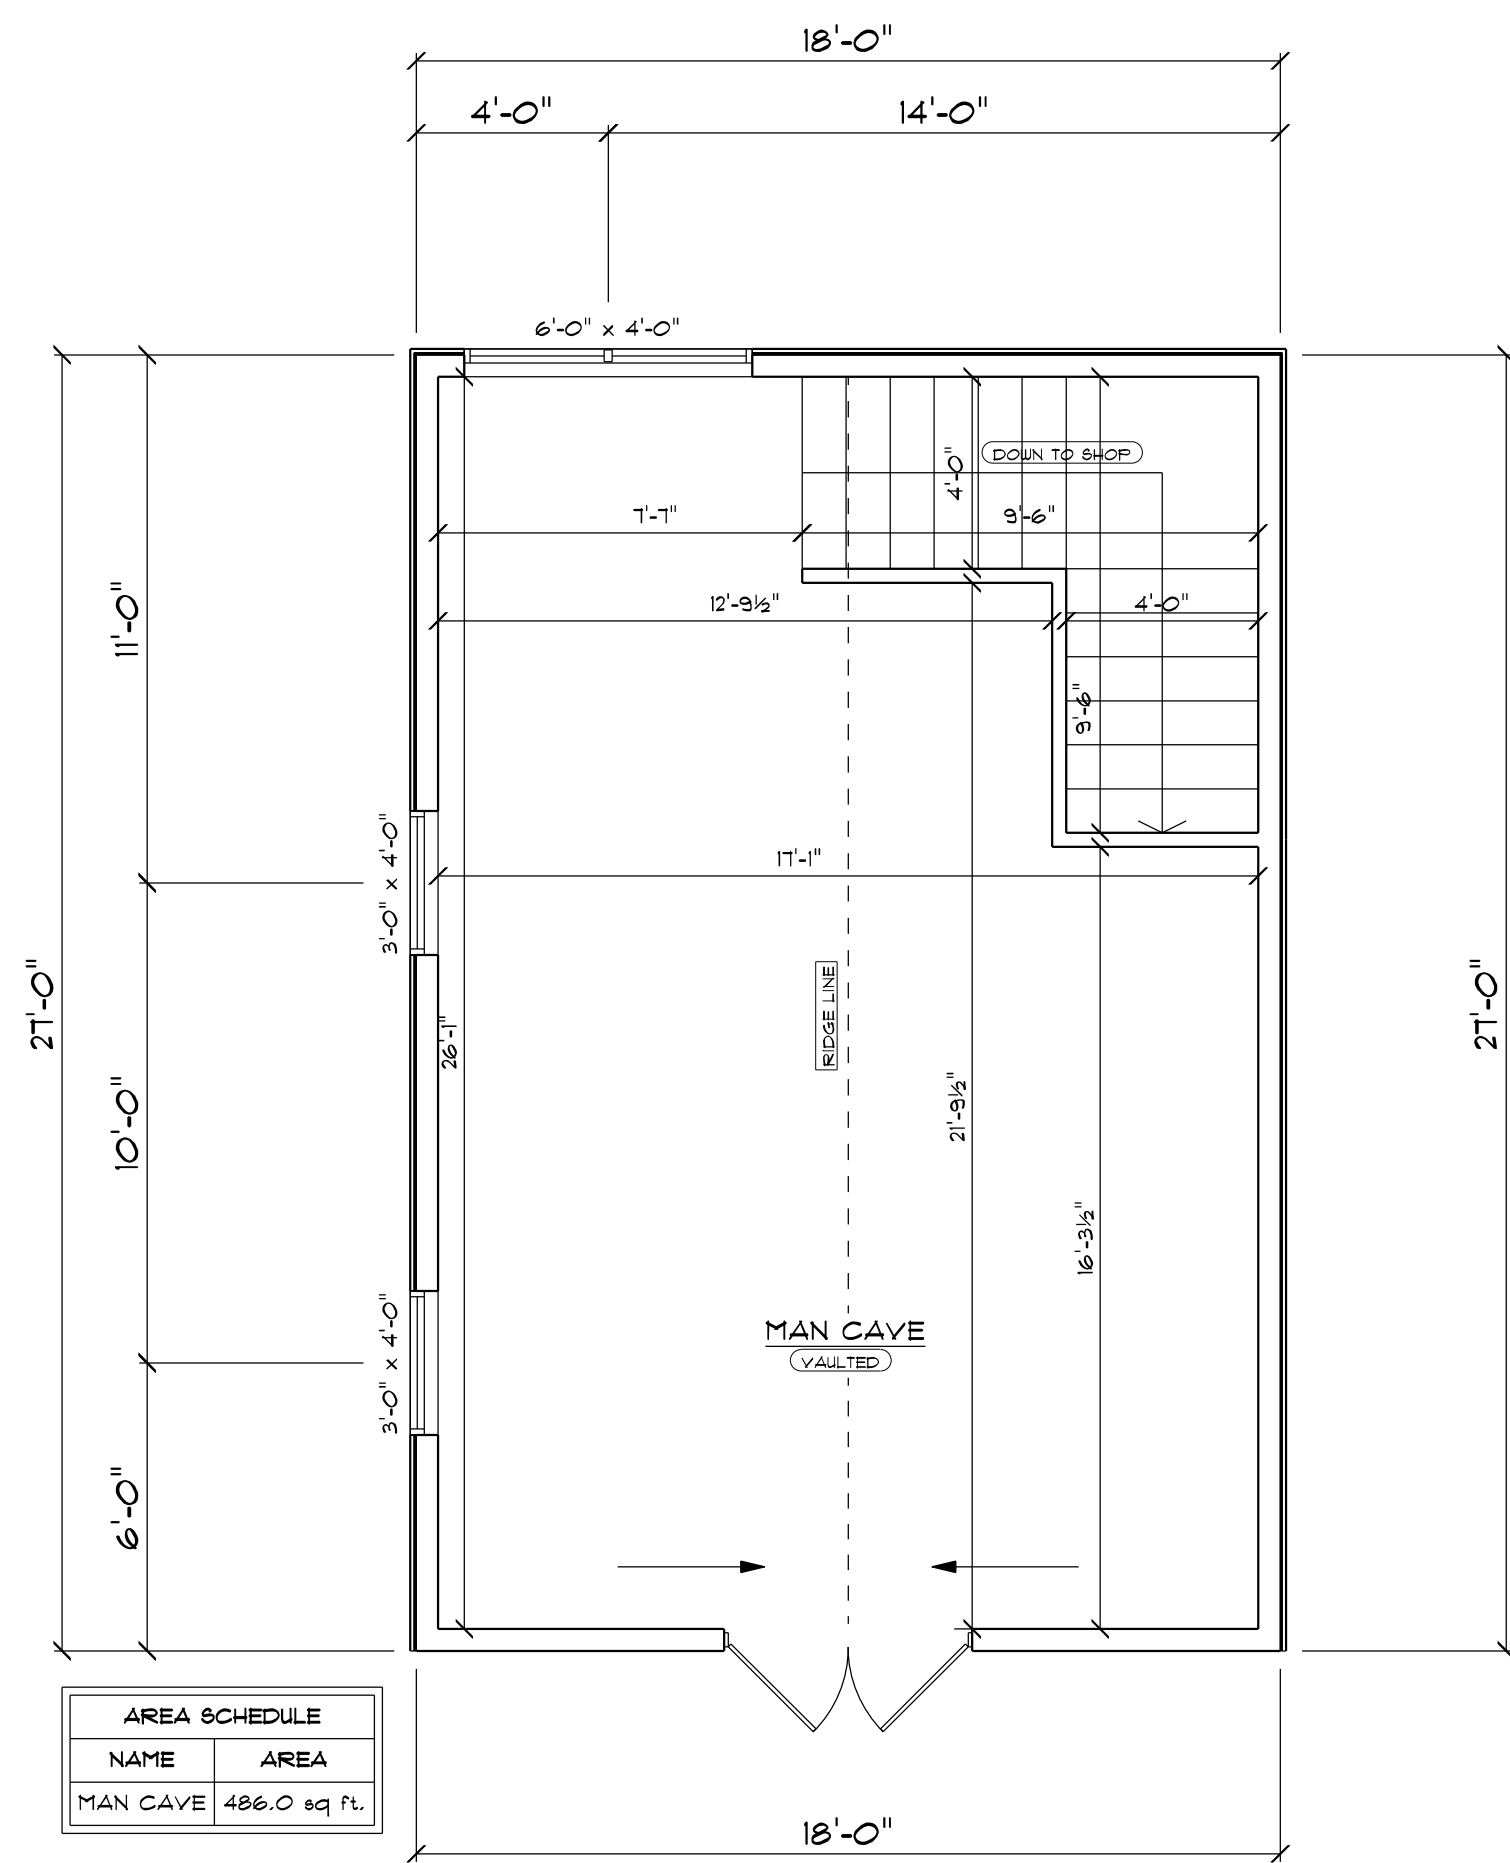

LEVEL TWO
SCALE: 1/4" = 1'-0"

CONSTRUCTION DRAWINGS

ANY CONSTRUCTION DOCUMENTS PRINTED
BEFORE THIS DATE ARE VOID.

DATE: 4/20/2023

These general drawings are not produced by an Architect or Engineering firm. Before construction, the customer should consult a contractor or an architect to determine if these drawings need to be changed to satisfy: 1) State or local building codes/regulations; 2) The project's specific needs; 3) The customer's requirements. Builders FirstSource assumes no responsibility for claims or damages arising from errors, omissions, deficiencies, or defects of the drawings.

01.10.2023	
04.20.2023	

REVISIONS

BUILDERS FIRSTSOURCE
SALES: DALE WANNER
DRAWN BY: CLAIRE GRAYUNDER


3152 ADDITION



CONSTRUCTION DRAWINGS

ANY CONSTRUCTION DOCUMENTS PRINTED
BEFORE THIS DATE ARE VOID.

DATE: 4/20/2023

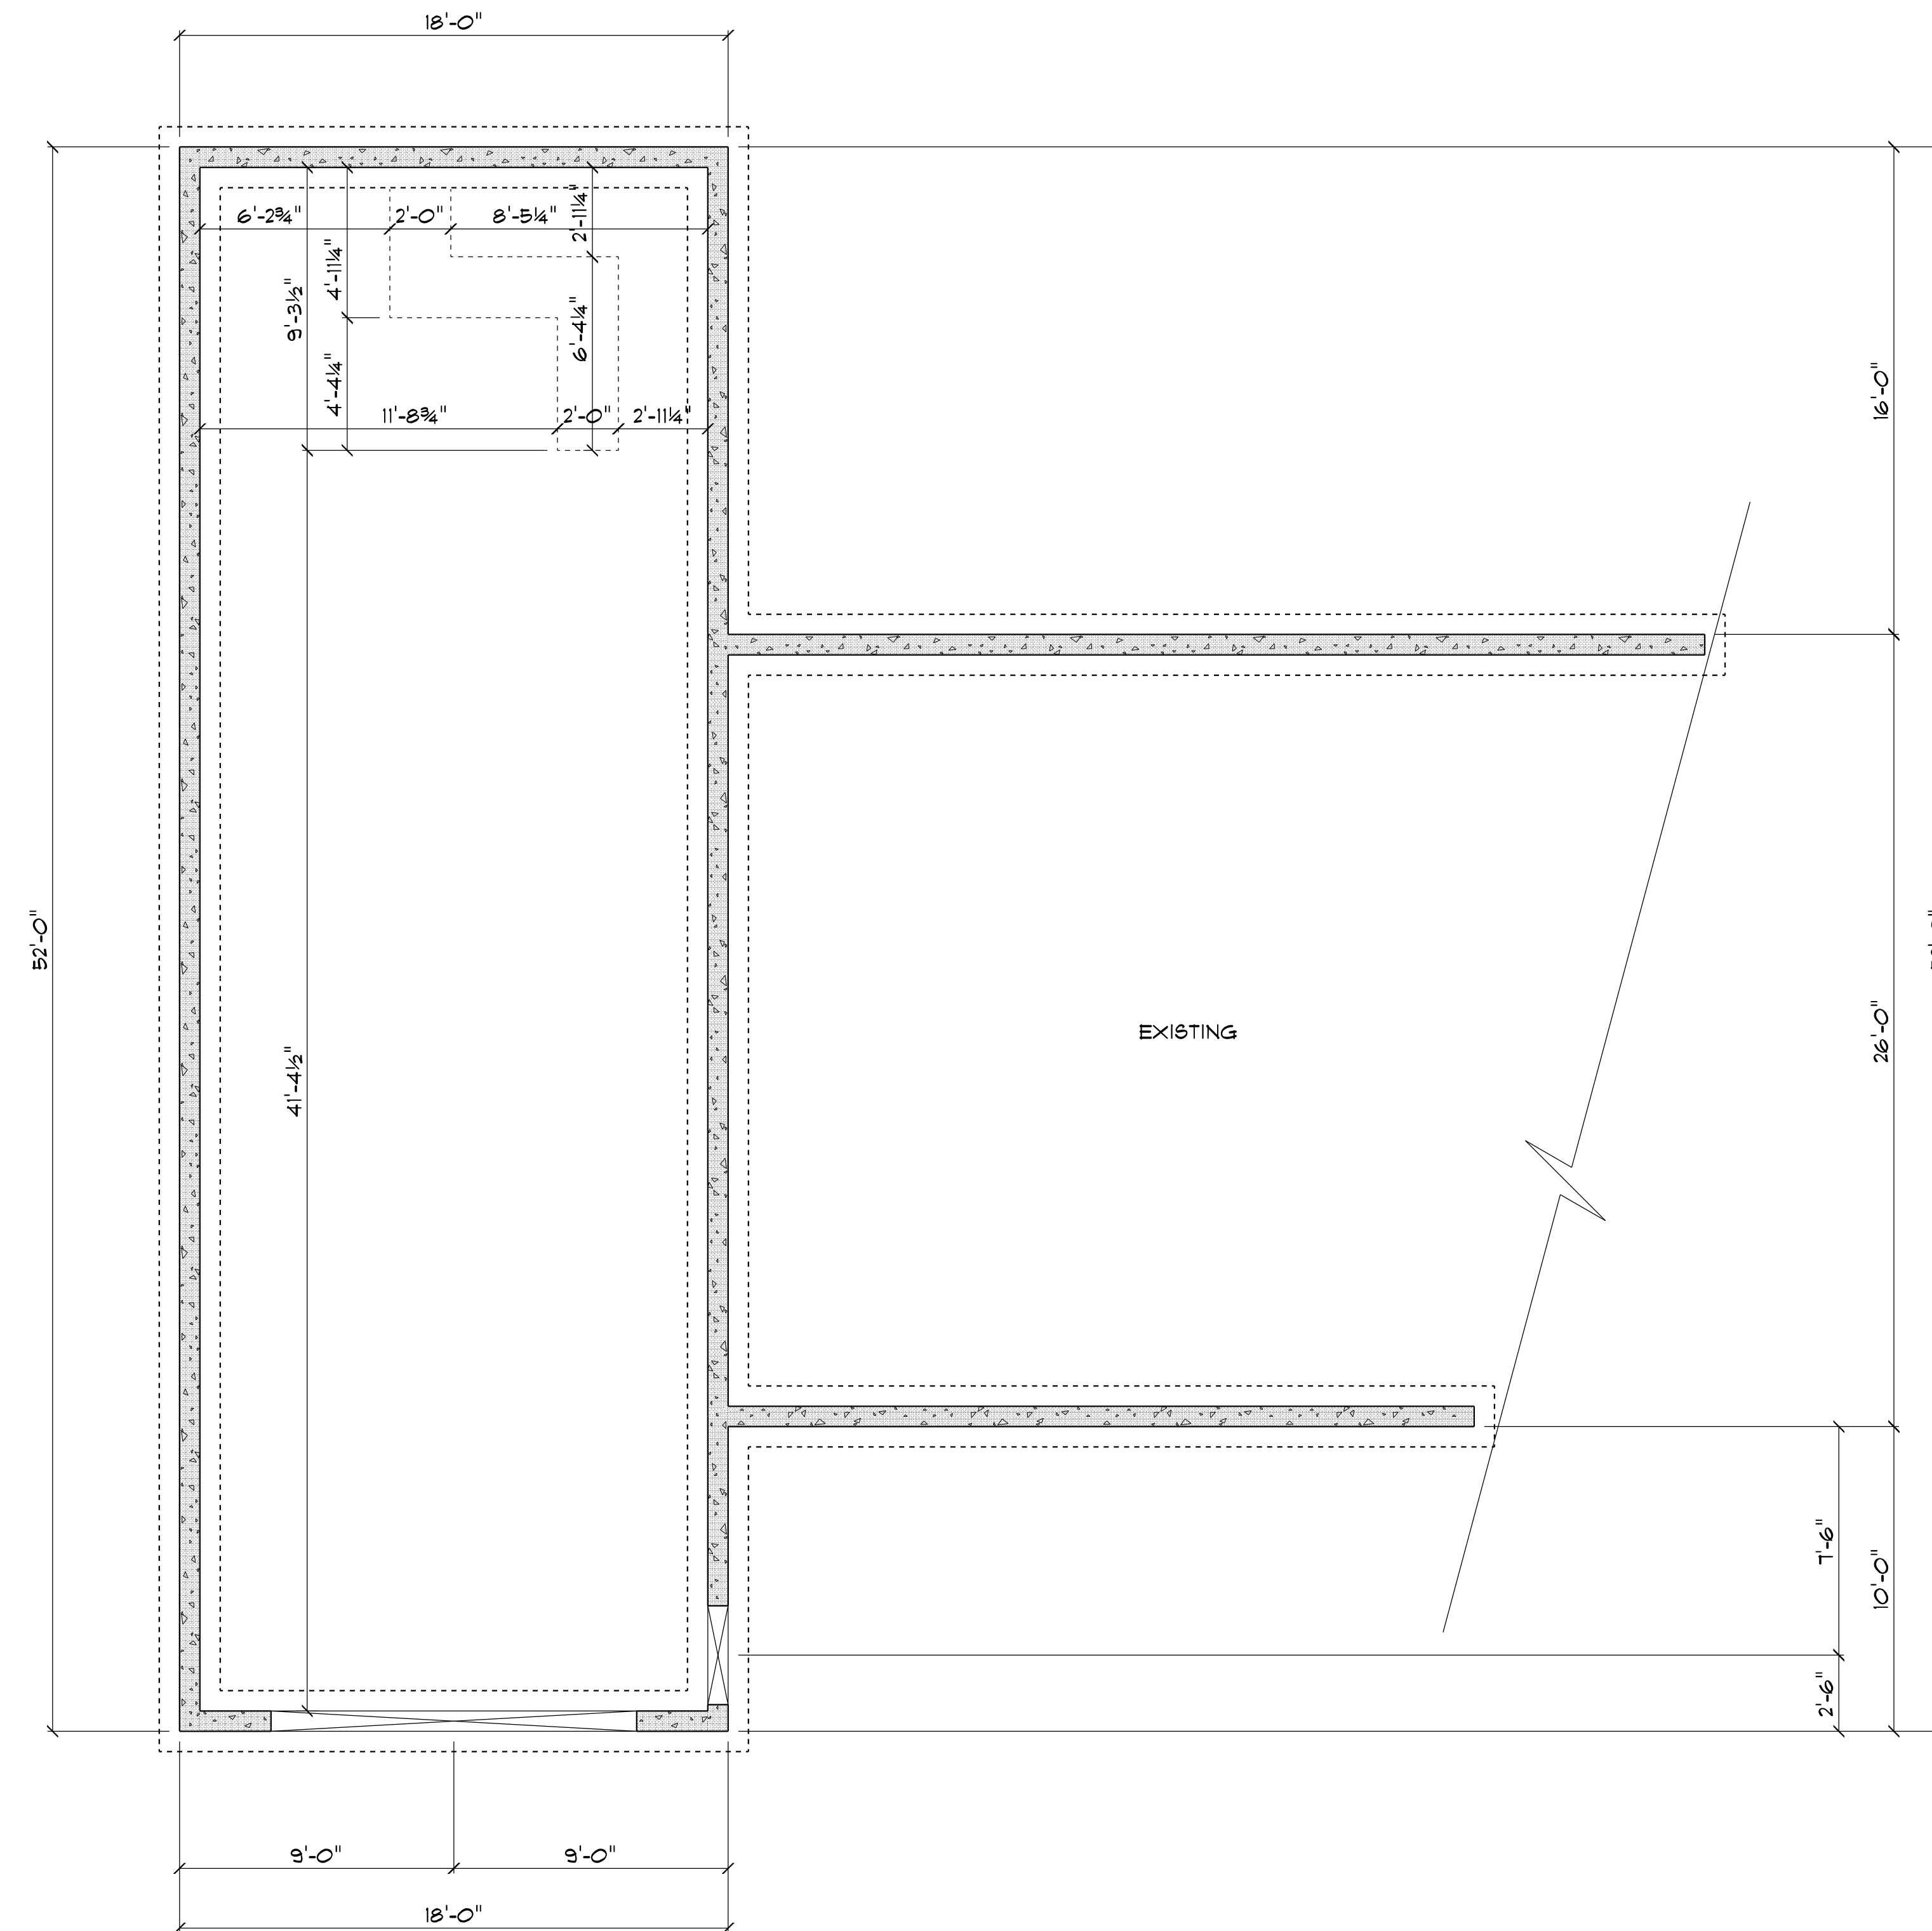

FOUNDATION
SCALE: 1/4" = 1'-0"

firm. Before construction, the customer should consult a contractor or an architect to determine if these drawings need to be changed to satisfy: 1.) state or local building codes/regulations; 2.) the projects structural requirements; or 3.) existing conditions specific to the site. Builder FirstSource assumes no responsibility for claims or damages arising from errors, omissions, deficiencies, or defects of the drawings.

01.10.2023	
04.20.2023	


REVISIONS

BUILDERS FIRSTSOURCE
SALES: DALE WANNER
DRAWN BY: CLAIRE GRAYUNDER


3152 ADDITION




A3

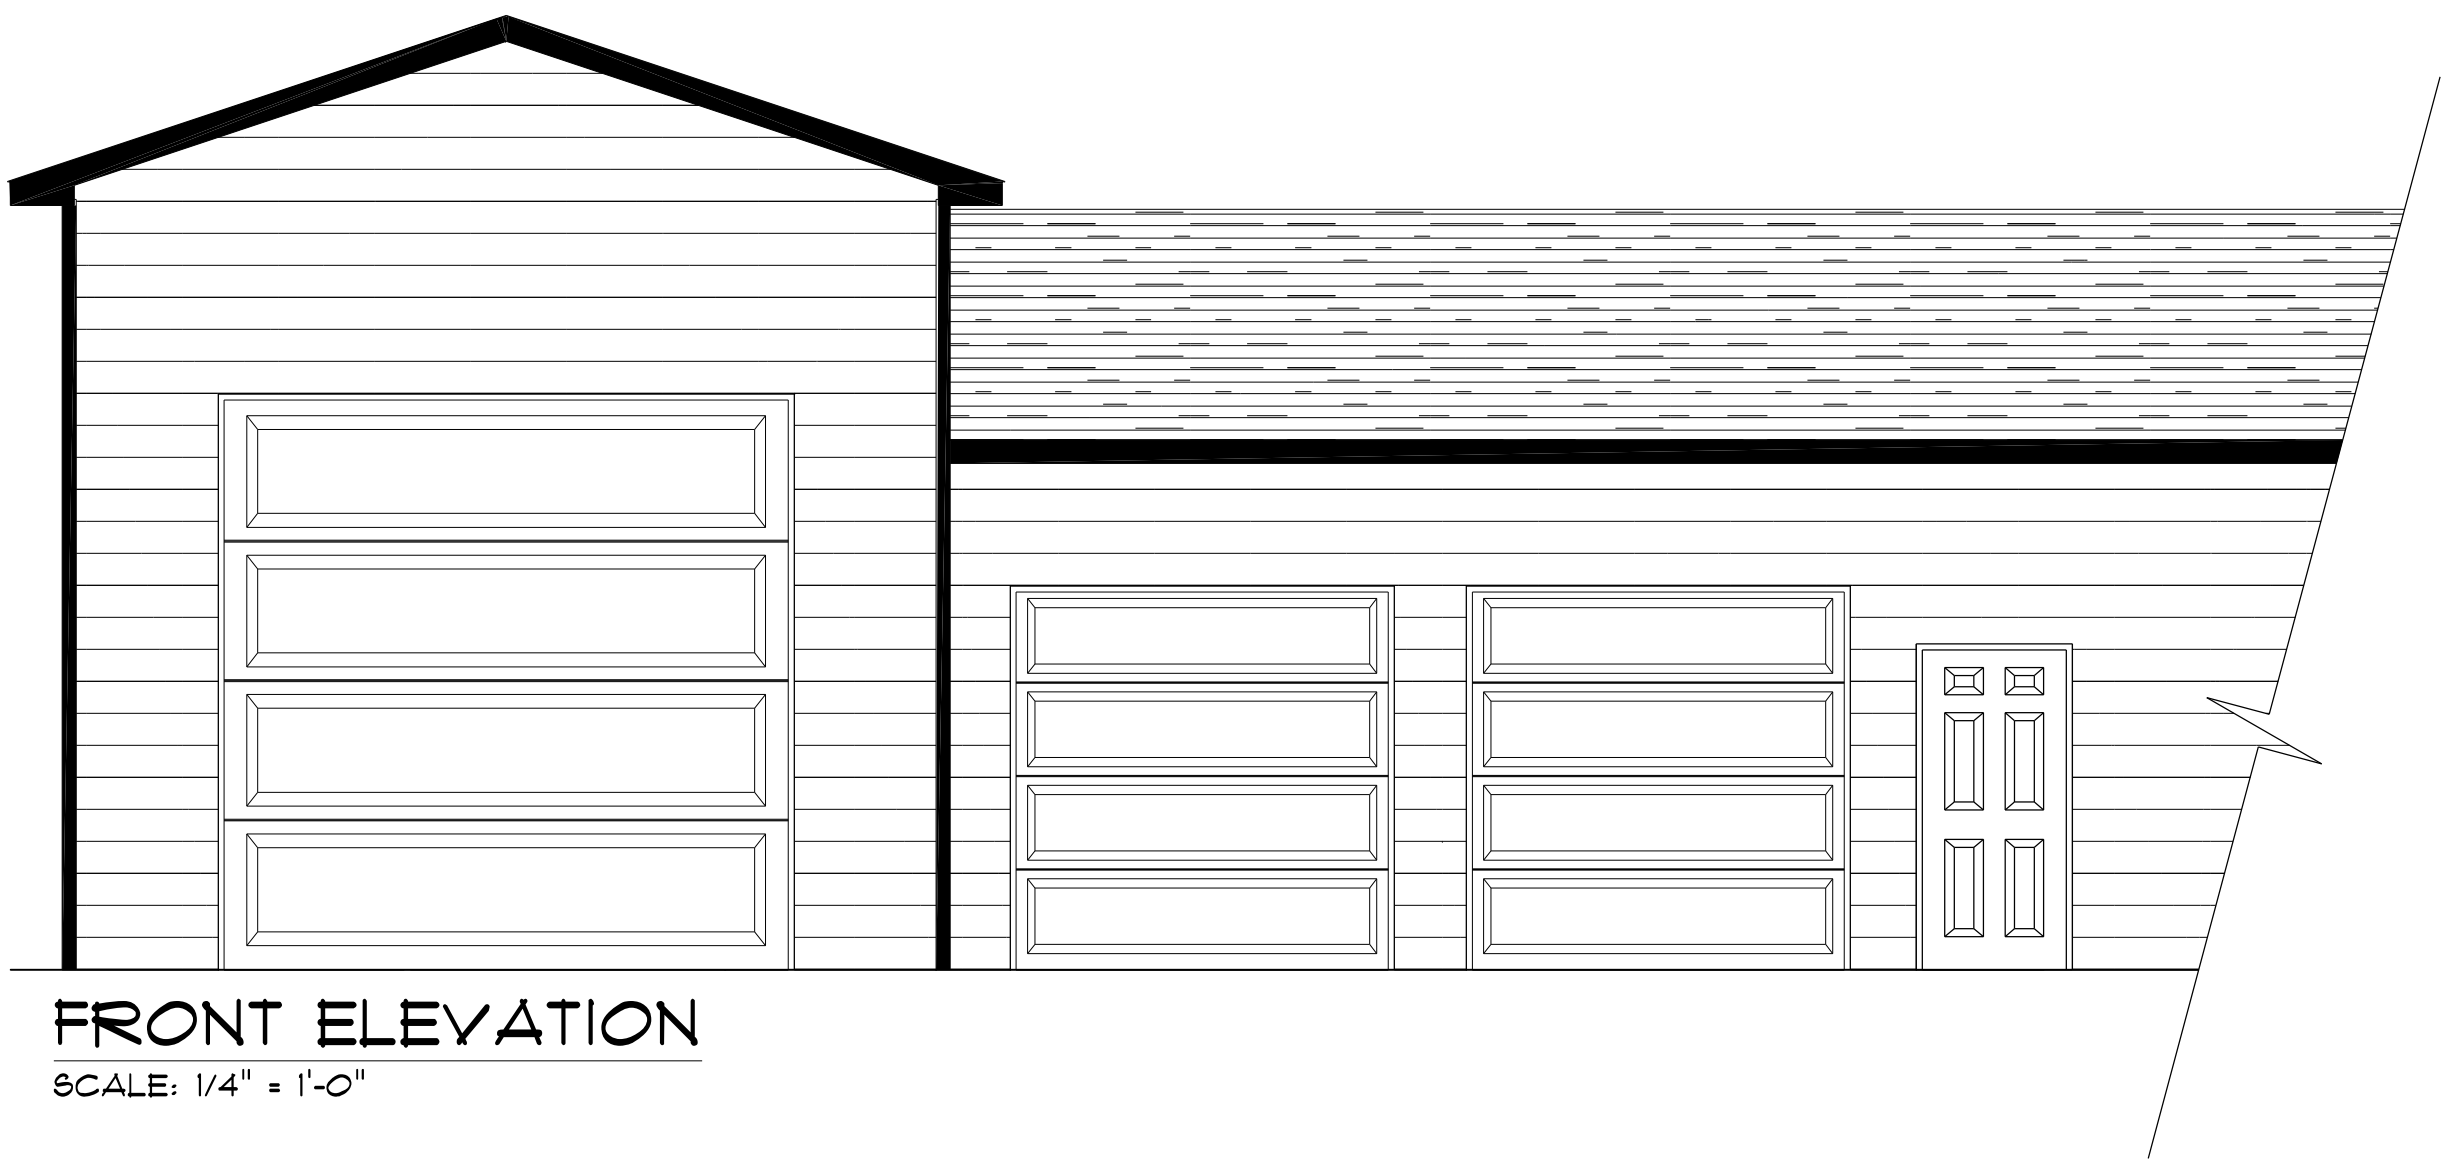


FRONT ELEVATION
SCALE: 1/4" = 1'-0"

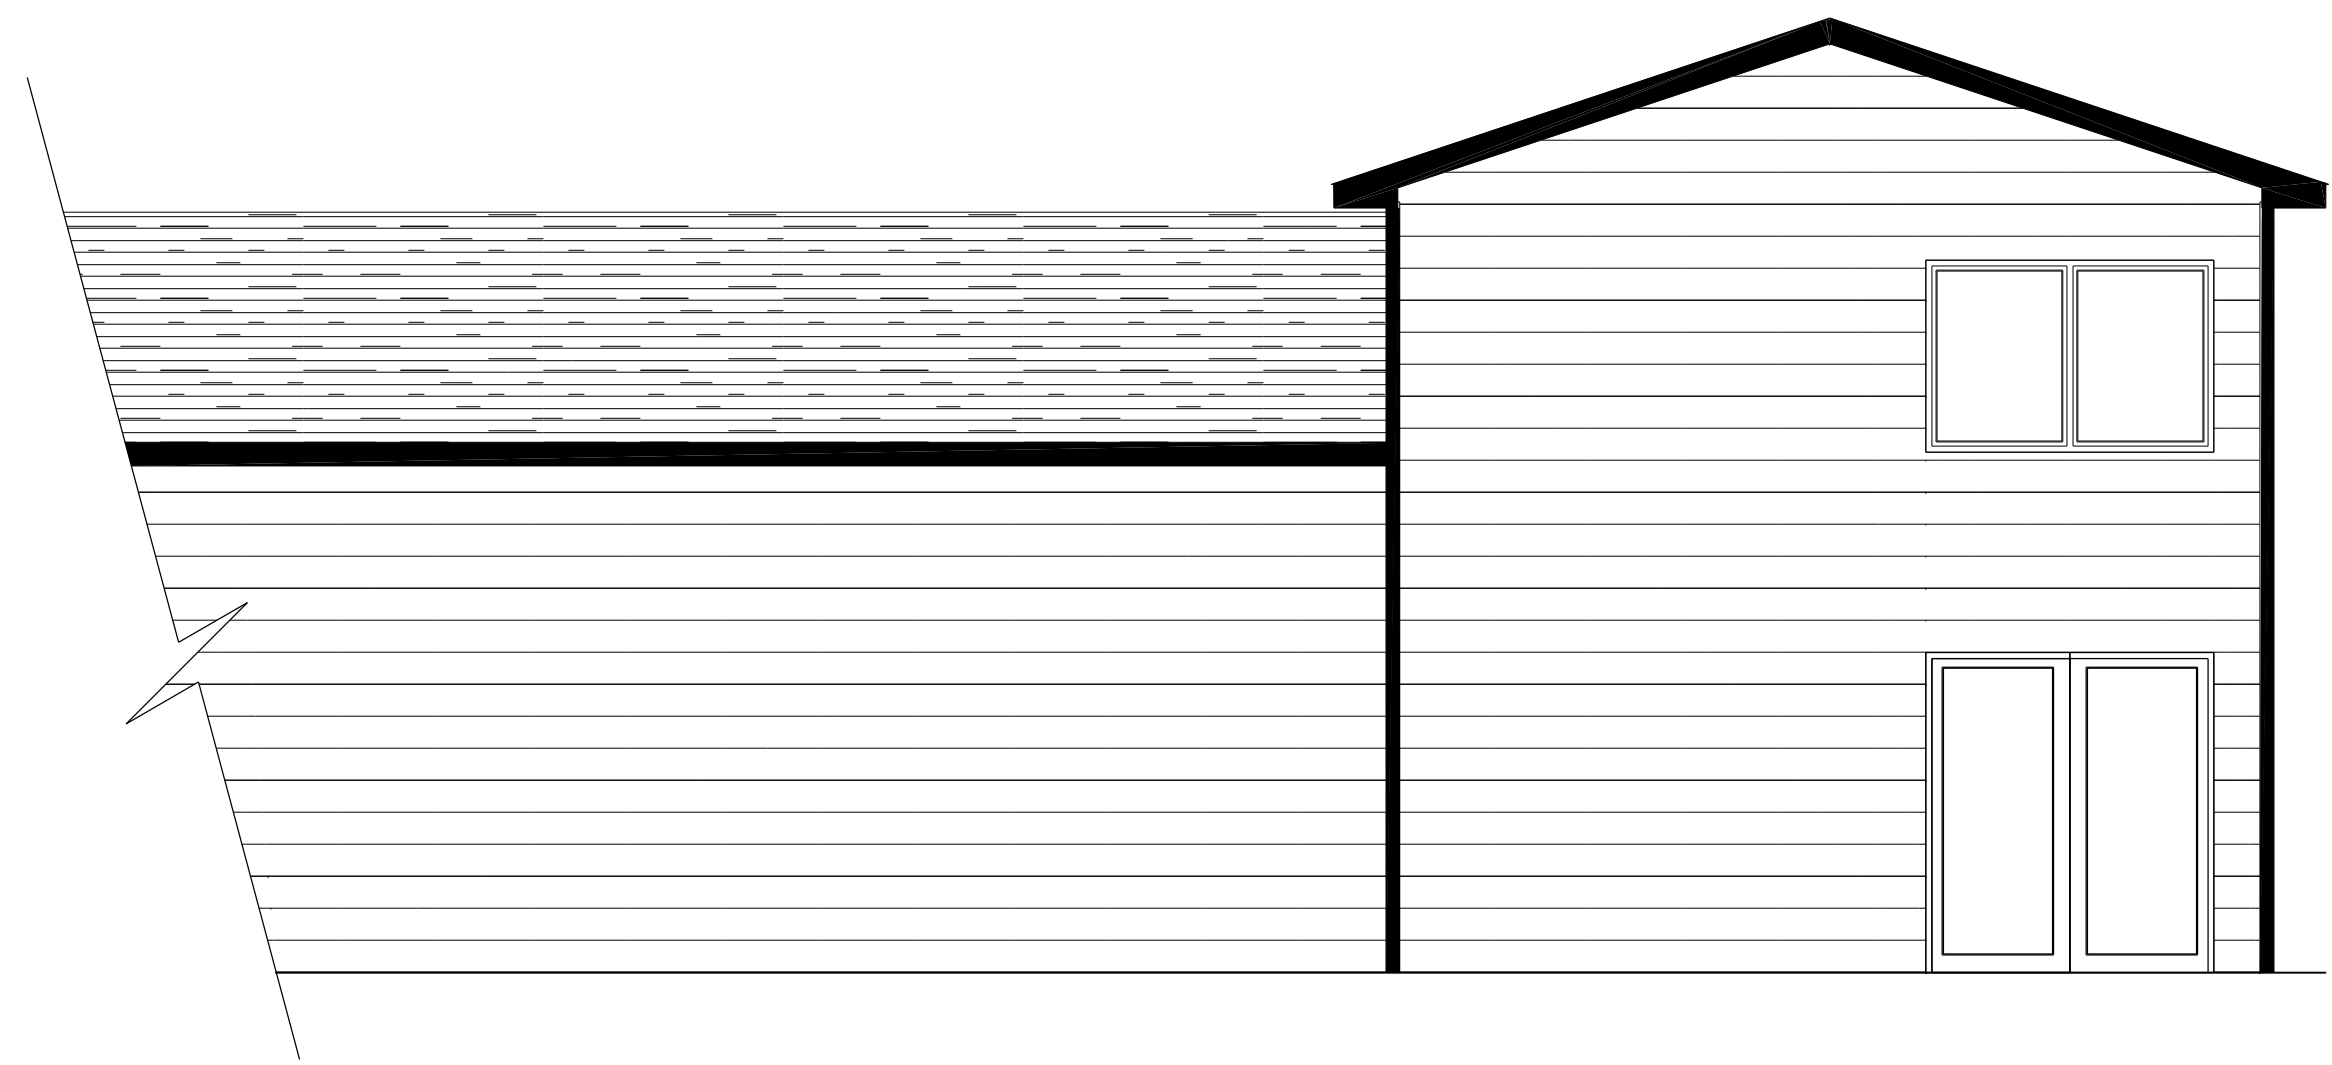

BACK SIDE ELEVATION
SCALE: 1/4" = 1'-0"

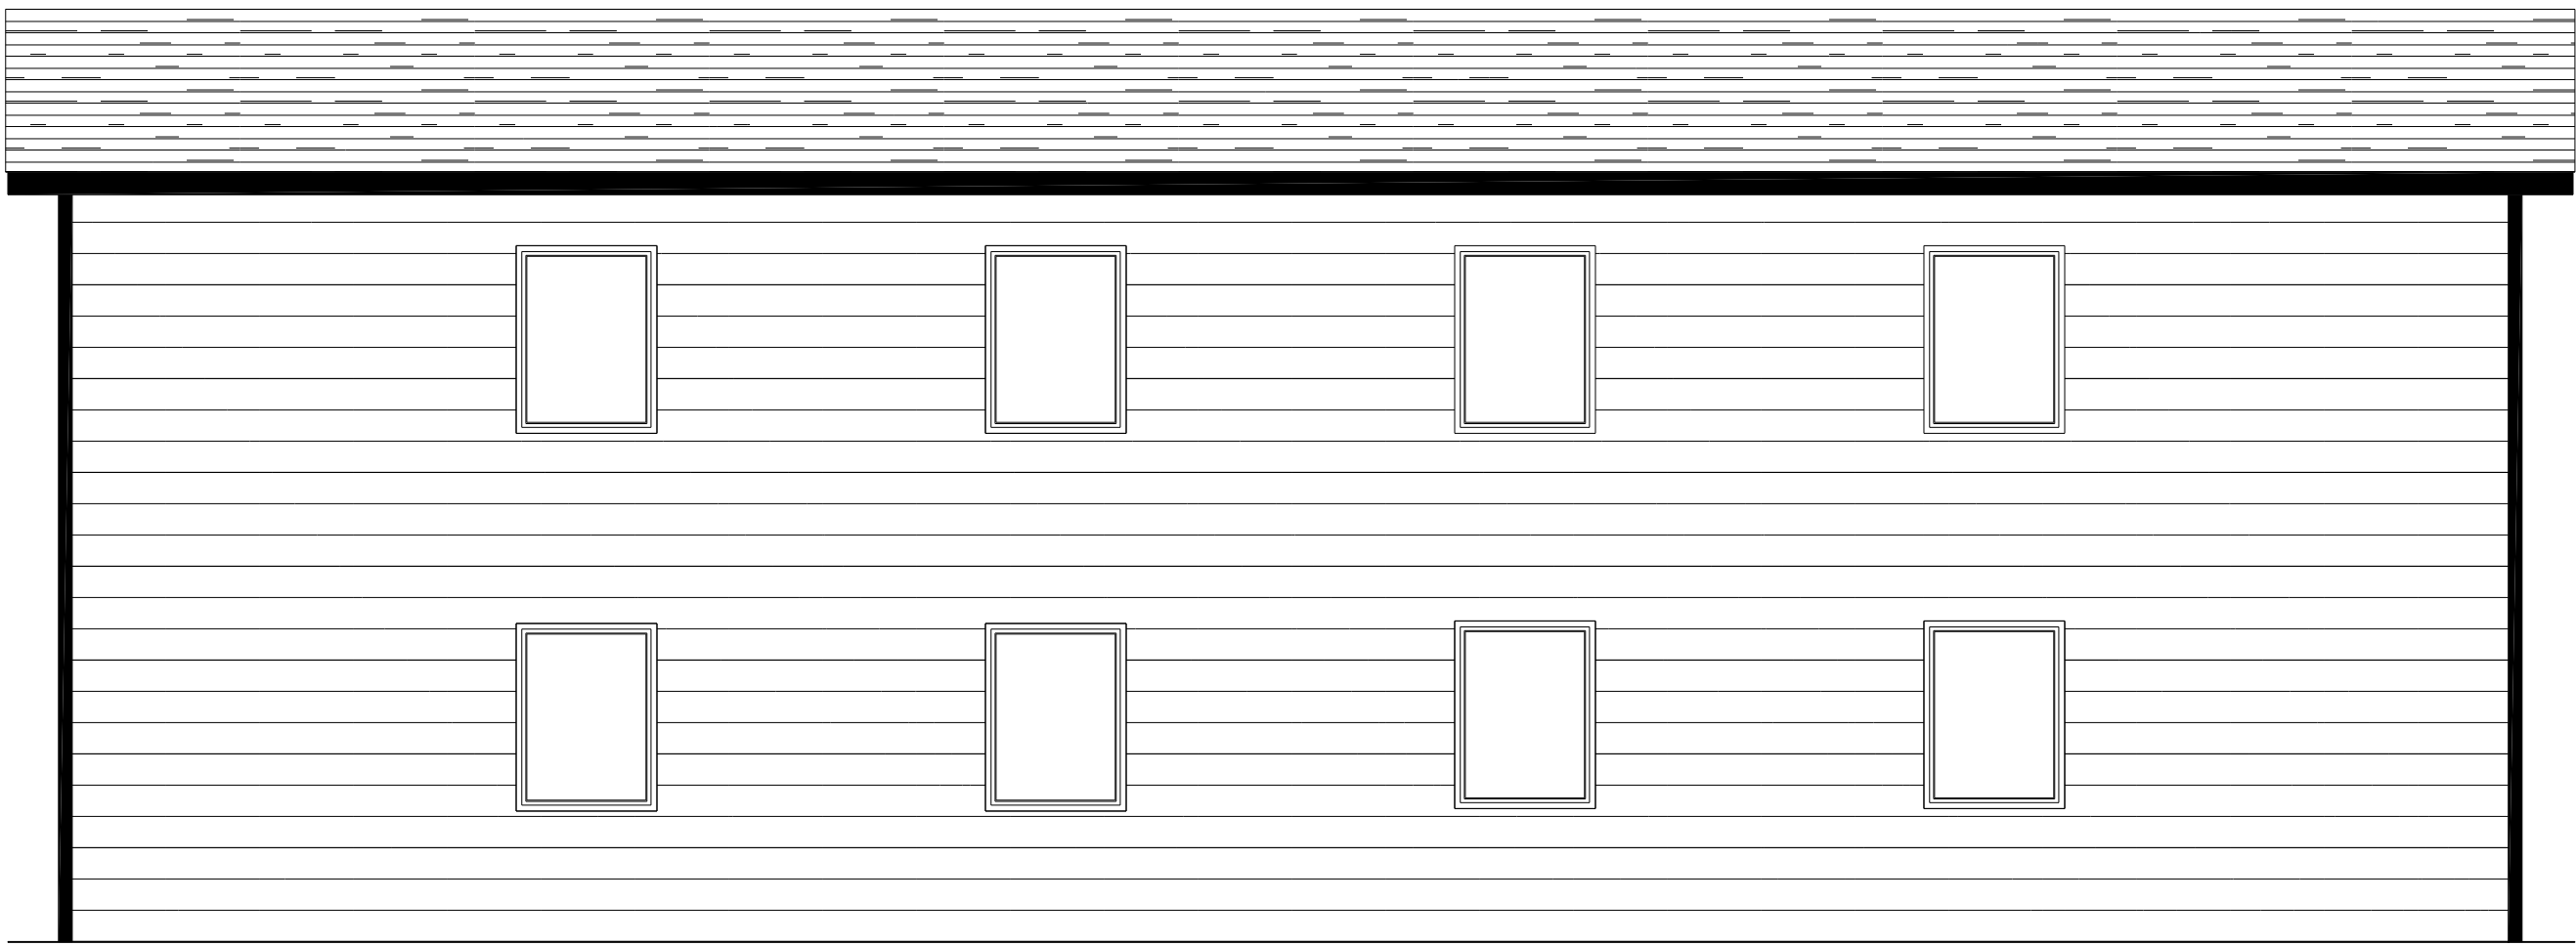

LEFT SIDE ELEVATION
SCALE: 1/4" = 1'-0"

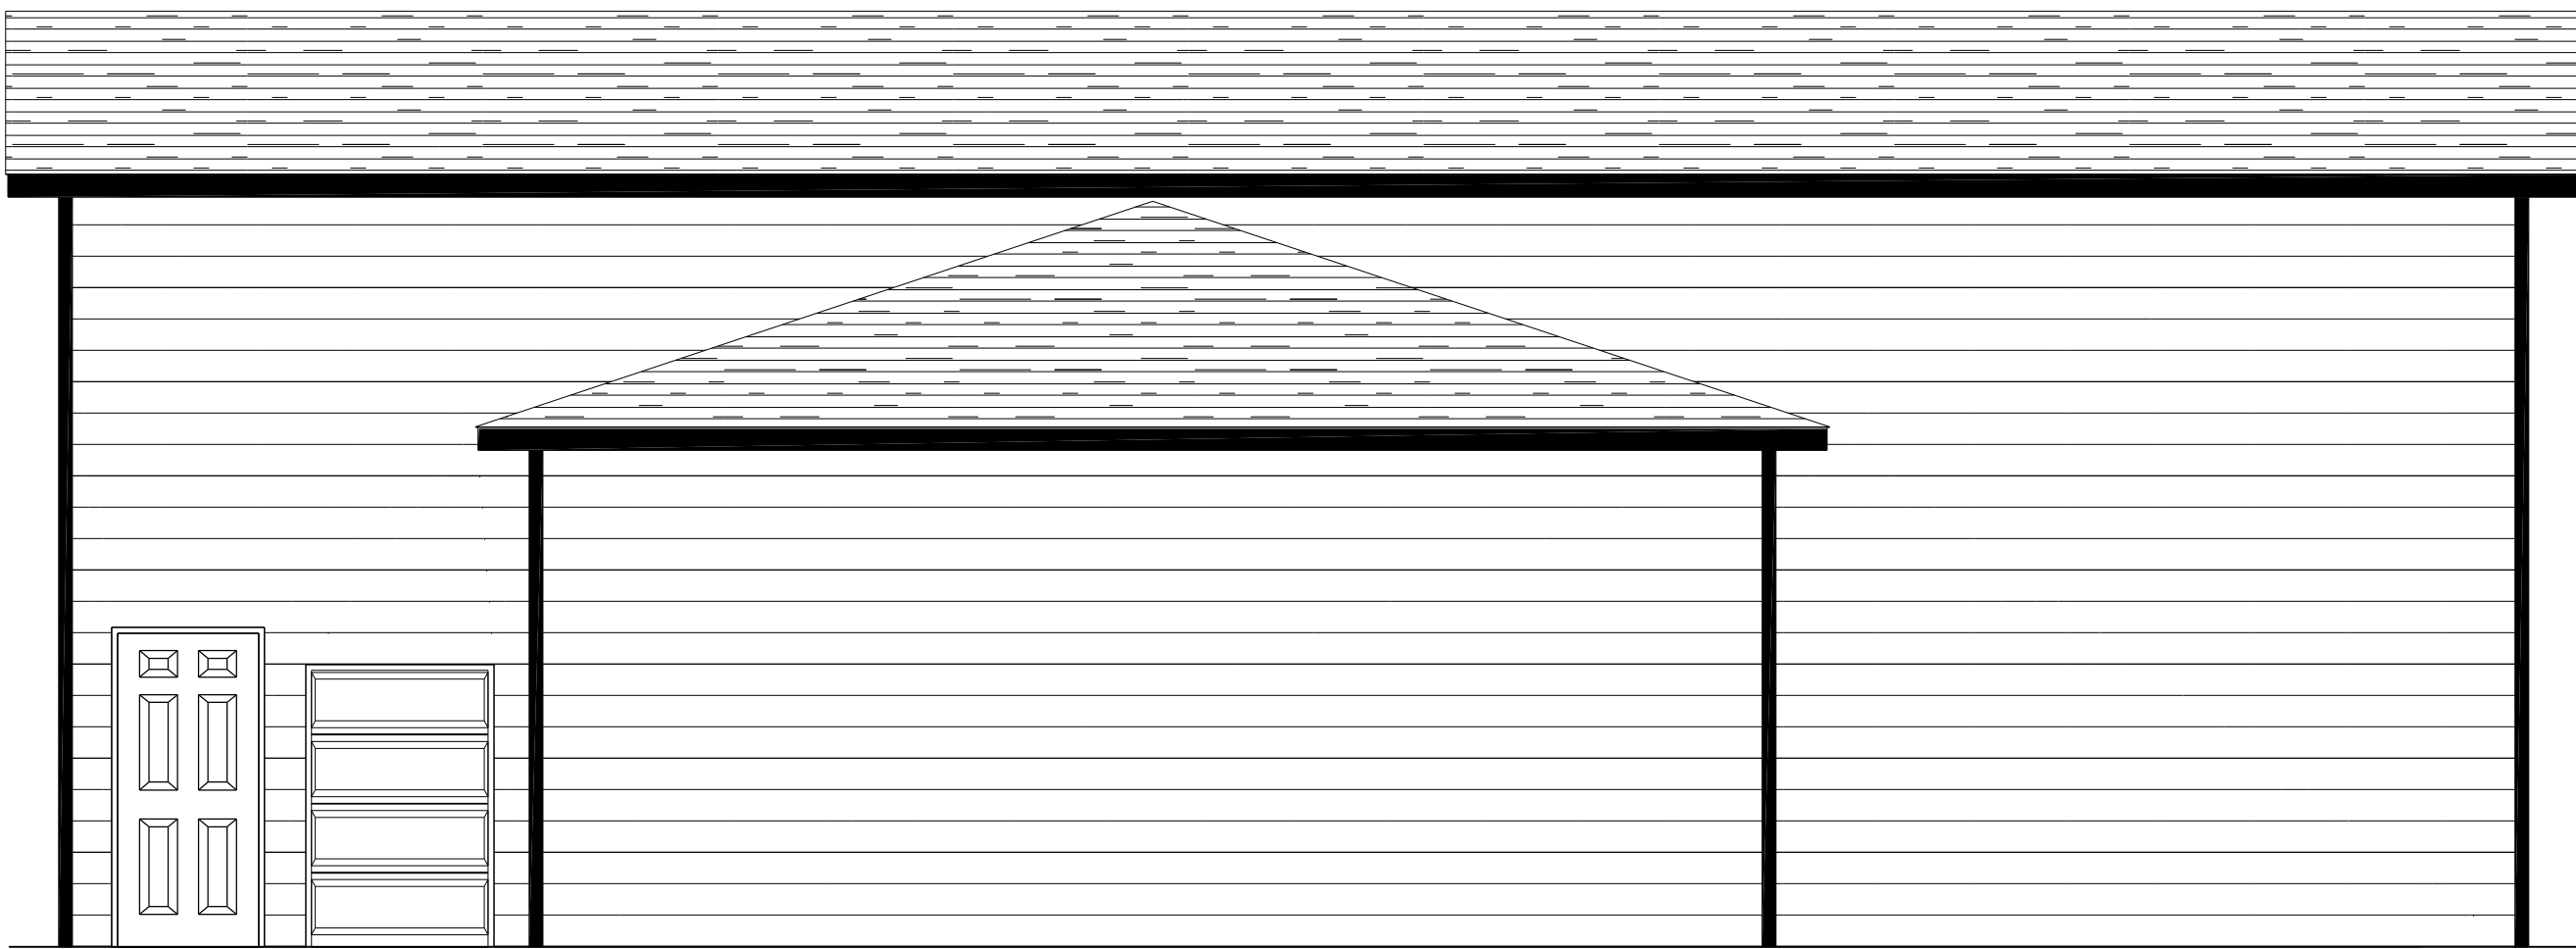

RIGHT SIDE ELEVATION
SCALE: 1/4" = 1'-0"

CONSTRUCTION DRAWINGS

ANY CONSTRUCTION DOCUMENTS PRINTED
BEFORE THIS DATE ARE VOID.

DATE: 4/20/2023

These general drawings are not produced by an Architect or Engineering firm. Before construction, the customer should consult a contractor or an architect to determine if these drawings need to be changed to satisfy: 1) state or local building codes/regulations, 2) the project's site conditions, 3) the project's specific needs, 4) the project's budget, 5) the project's timeline. Builder FirstSource assumes no responsibility for claims or damages arising from errors, omissions, deficiencies, or defects of the drawings.


01.10.2023	
04.20.2023	

REVISIONS

BUILDERS FIRSTSOURCE
SALES: DALE WANNER
DRAWN BY: CLAIRE GRAYVUNDER

3152 ADDITION



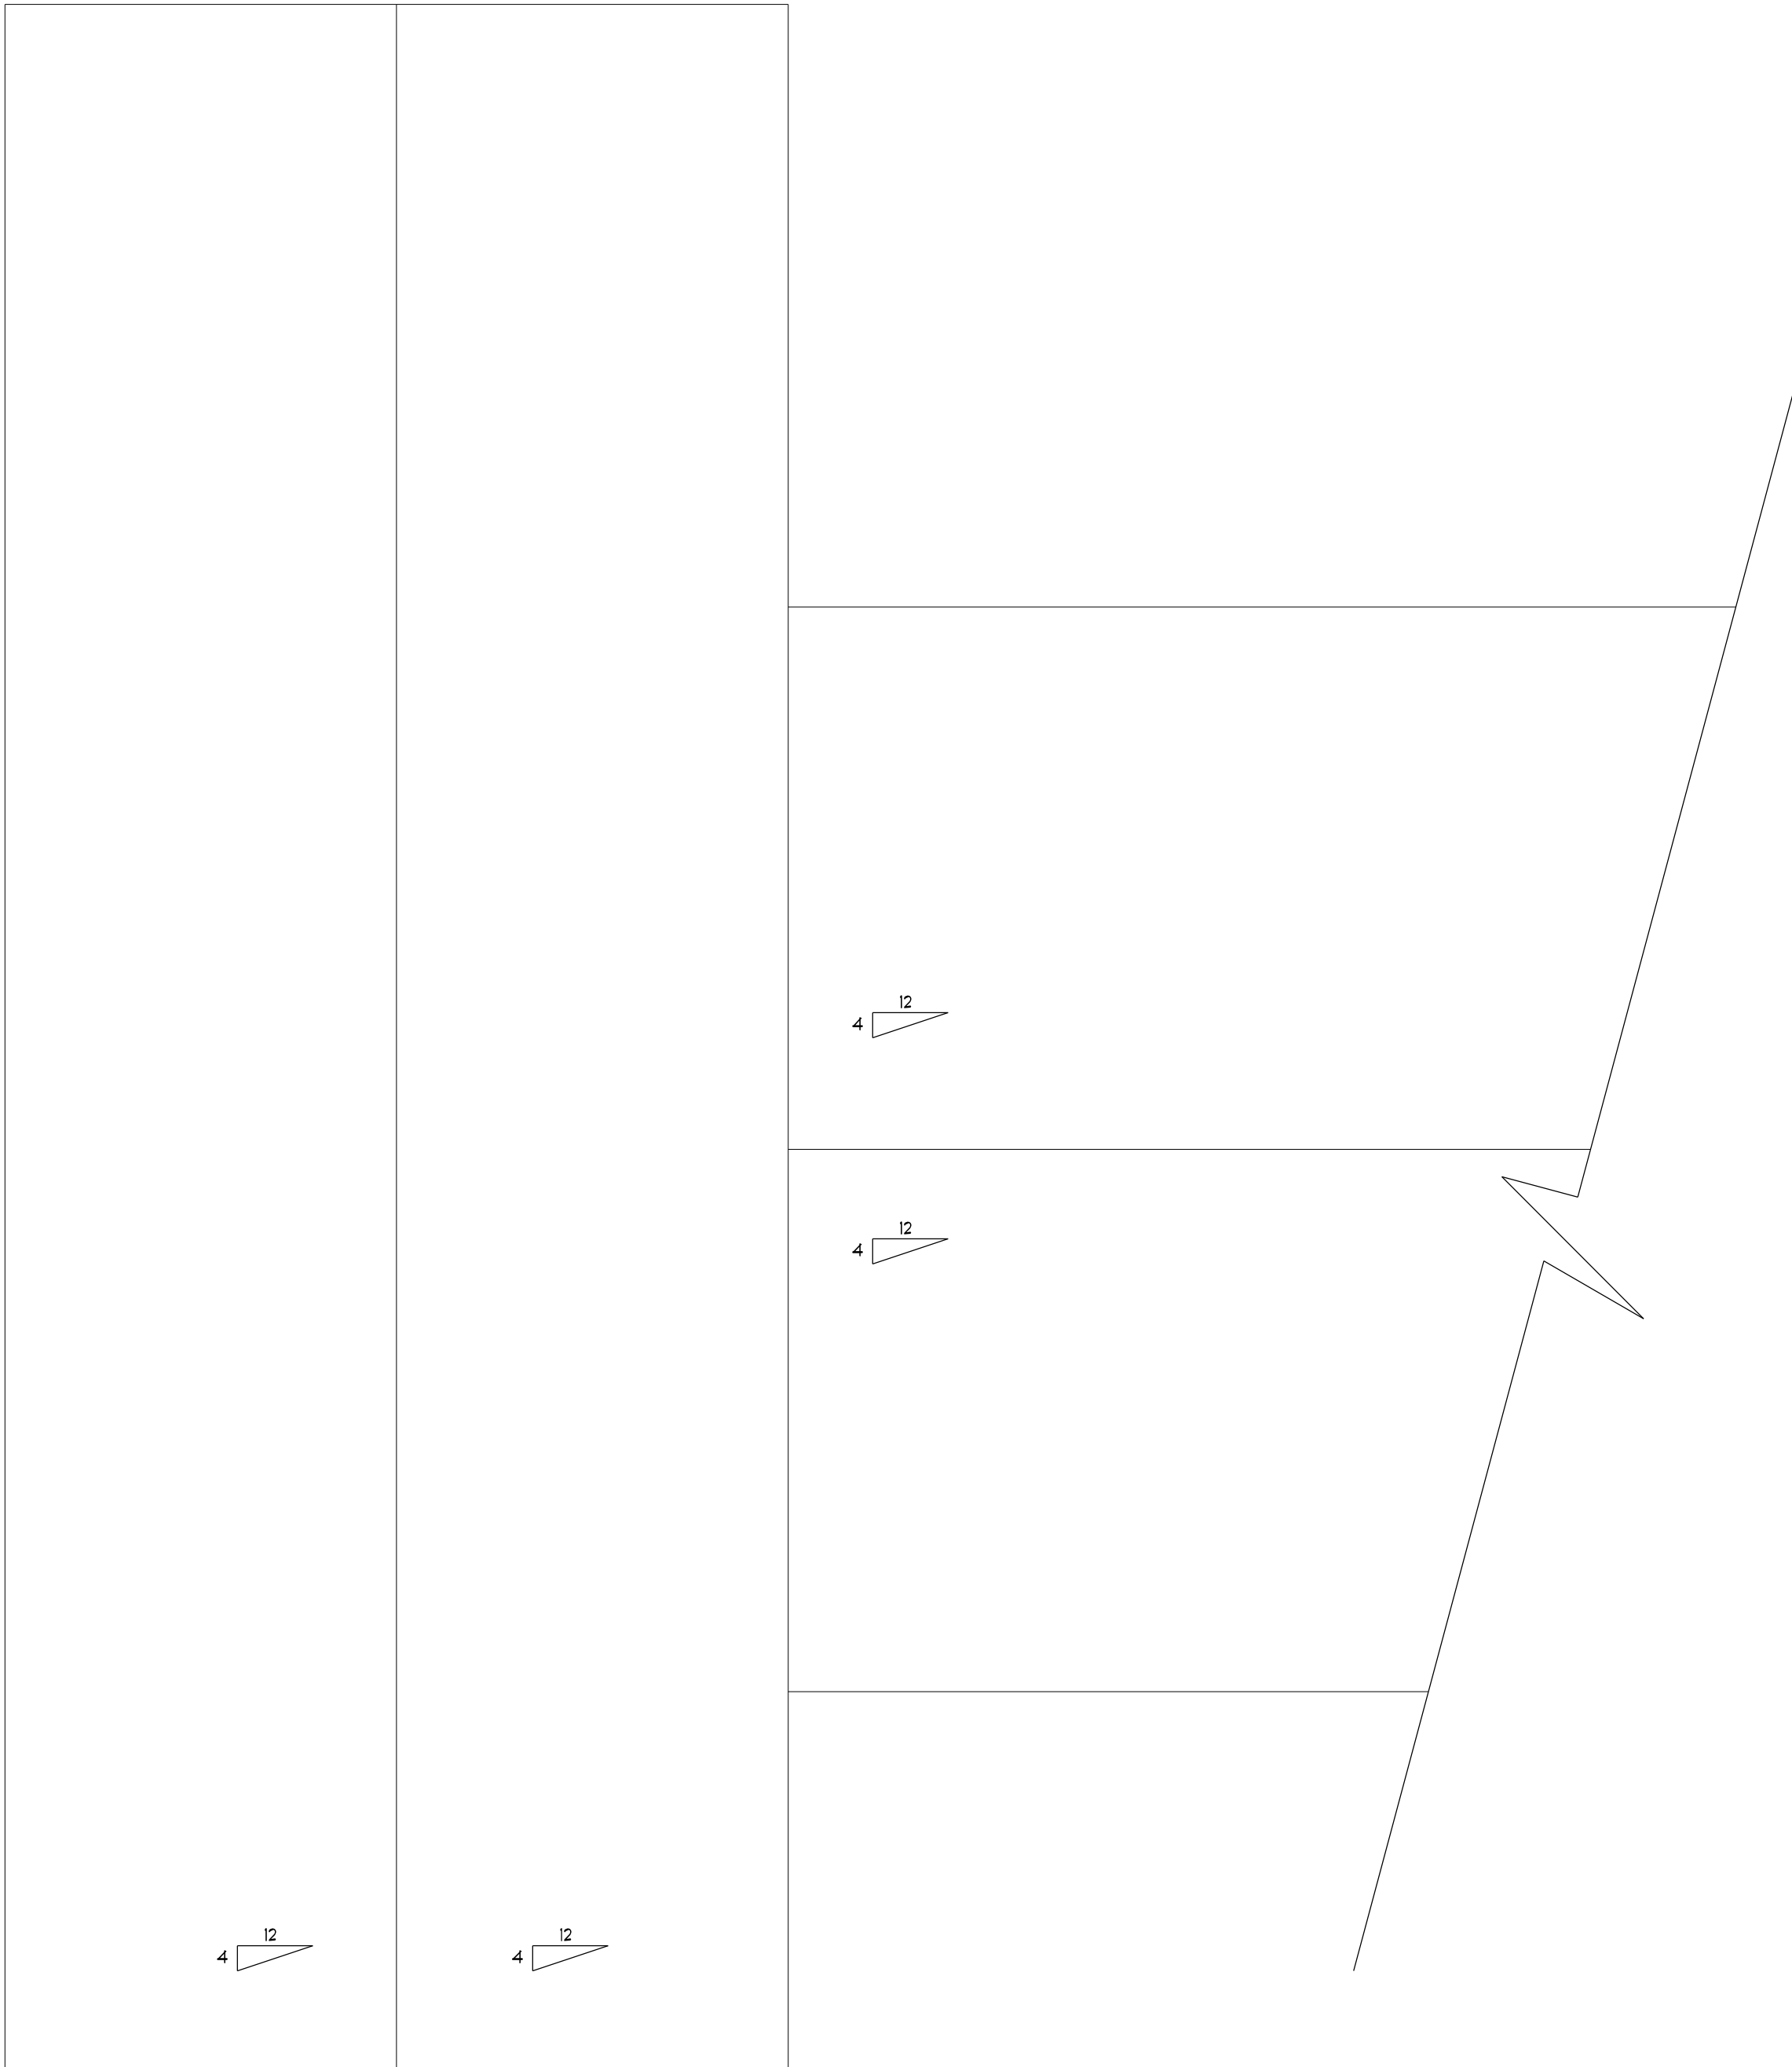

16" O.H.

TOP VIEW ELEVATION

SCALE: 1/4" = 1'-0"

CONSTRUCTION DRAWINGS

ANY CONSTRUCTION DOCUMENTS PRINTED
BEFORE THIS DATE ARE VOID.

DATE: 4/20/2023

These general drawing are not produced by an Architect or Engineering firm. Before construction, the customer should consult a contractor or an architect to determine if these drawings need to be changed to satisfy: 1) State or local building codes/regulations, 2) the project location, 3) the project site conditions, 4) the project requirements, 5) the project budget. Builder FirstSource assumes no responsibility for claims or damages arising from errors, omissions, deficiencies, or defects of the drawings.

01.10.2023	
04.20.2023	

REVISIONS

BUILDERS FIRSTSOURCE SALES: DALE WANNER DRAWN BY: CLAIRE GRAYVUNDER
--

3152 ADDITION

