
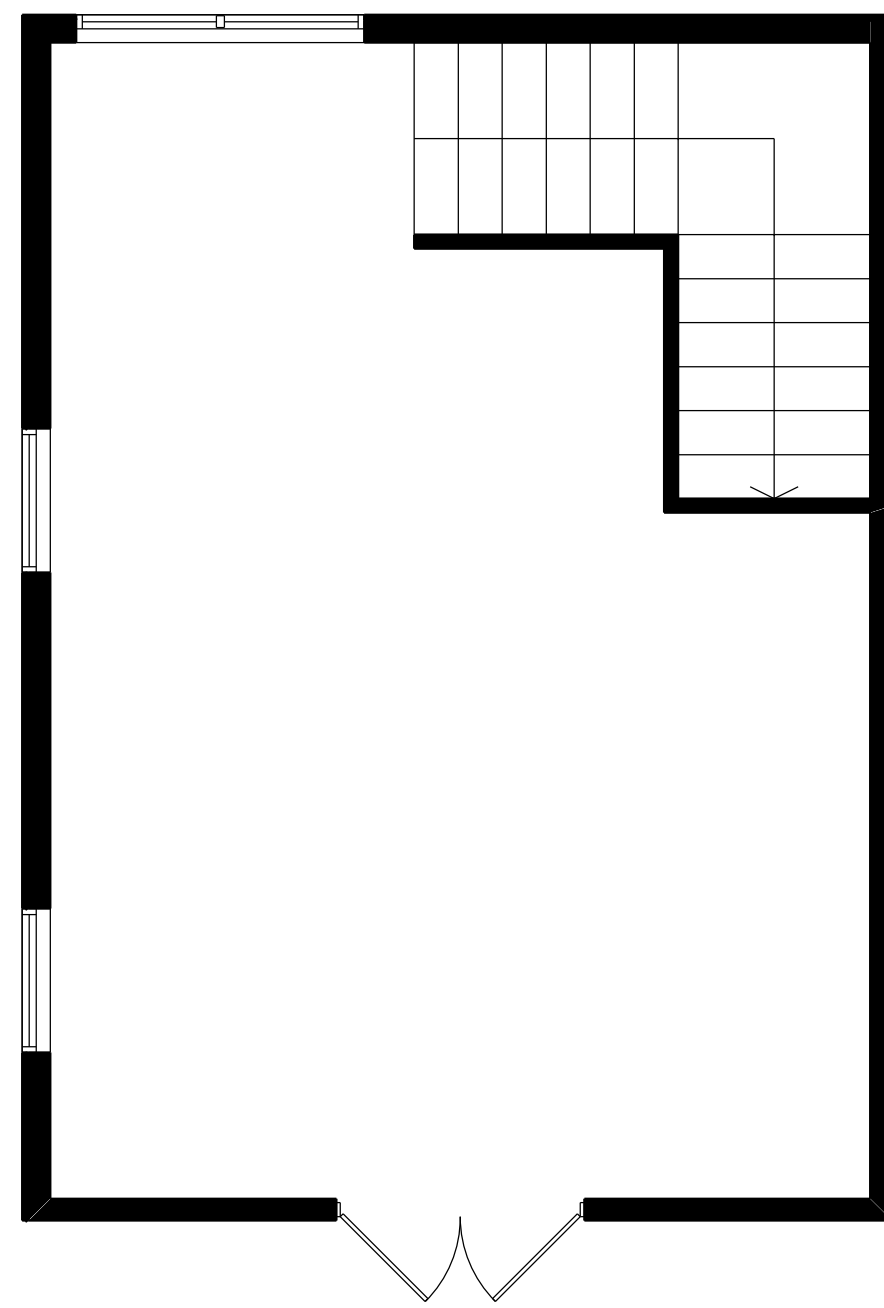


CONSTRUCTION DRAWINGS

ANY CONSTRUCTION DOCUMENTS PRINTED
BEFORE THIS DATE ARE VOID.


DATE: 1/10/2023

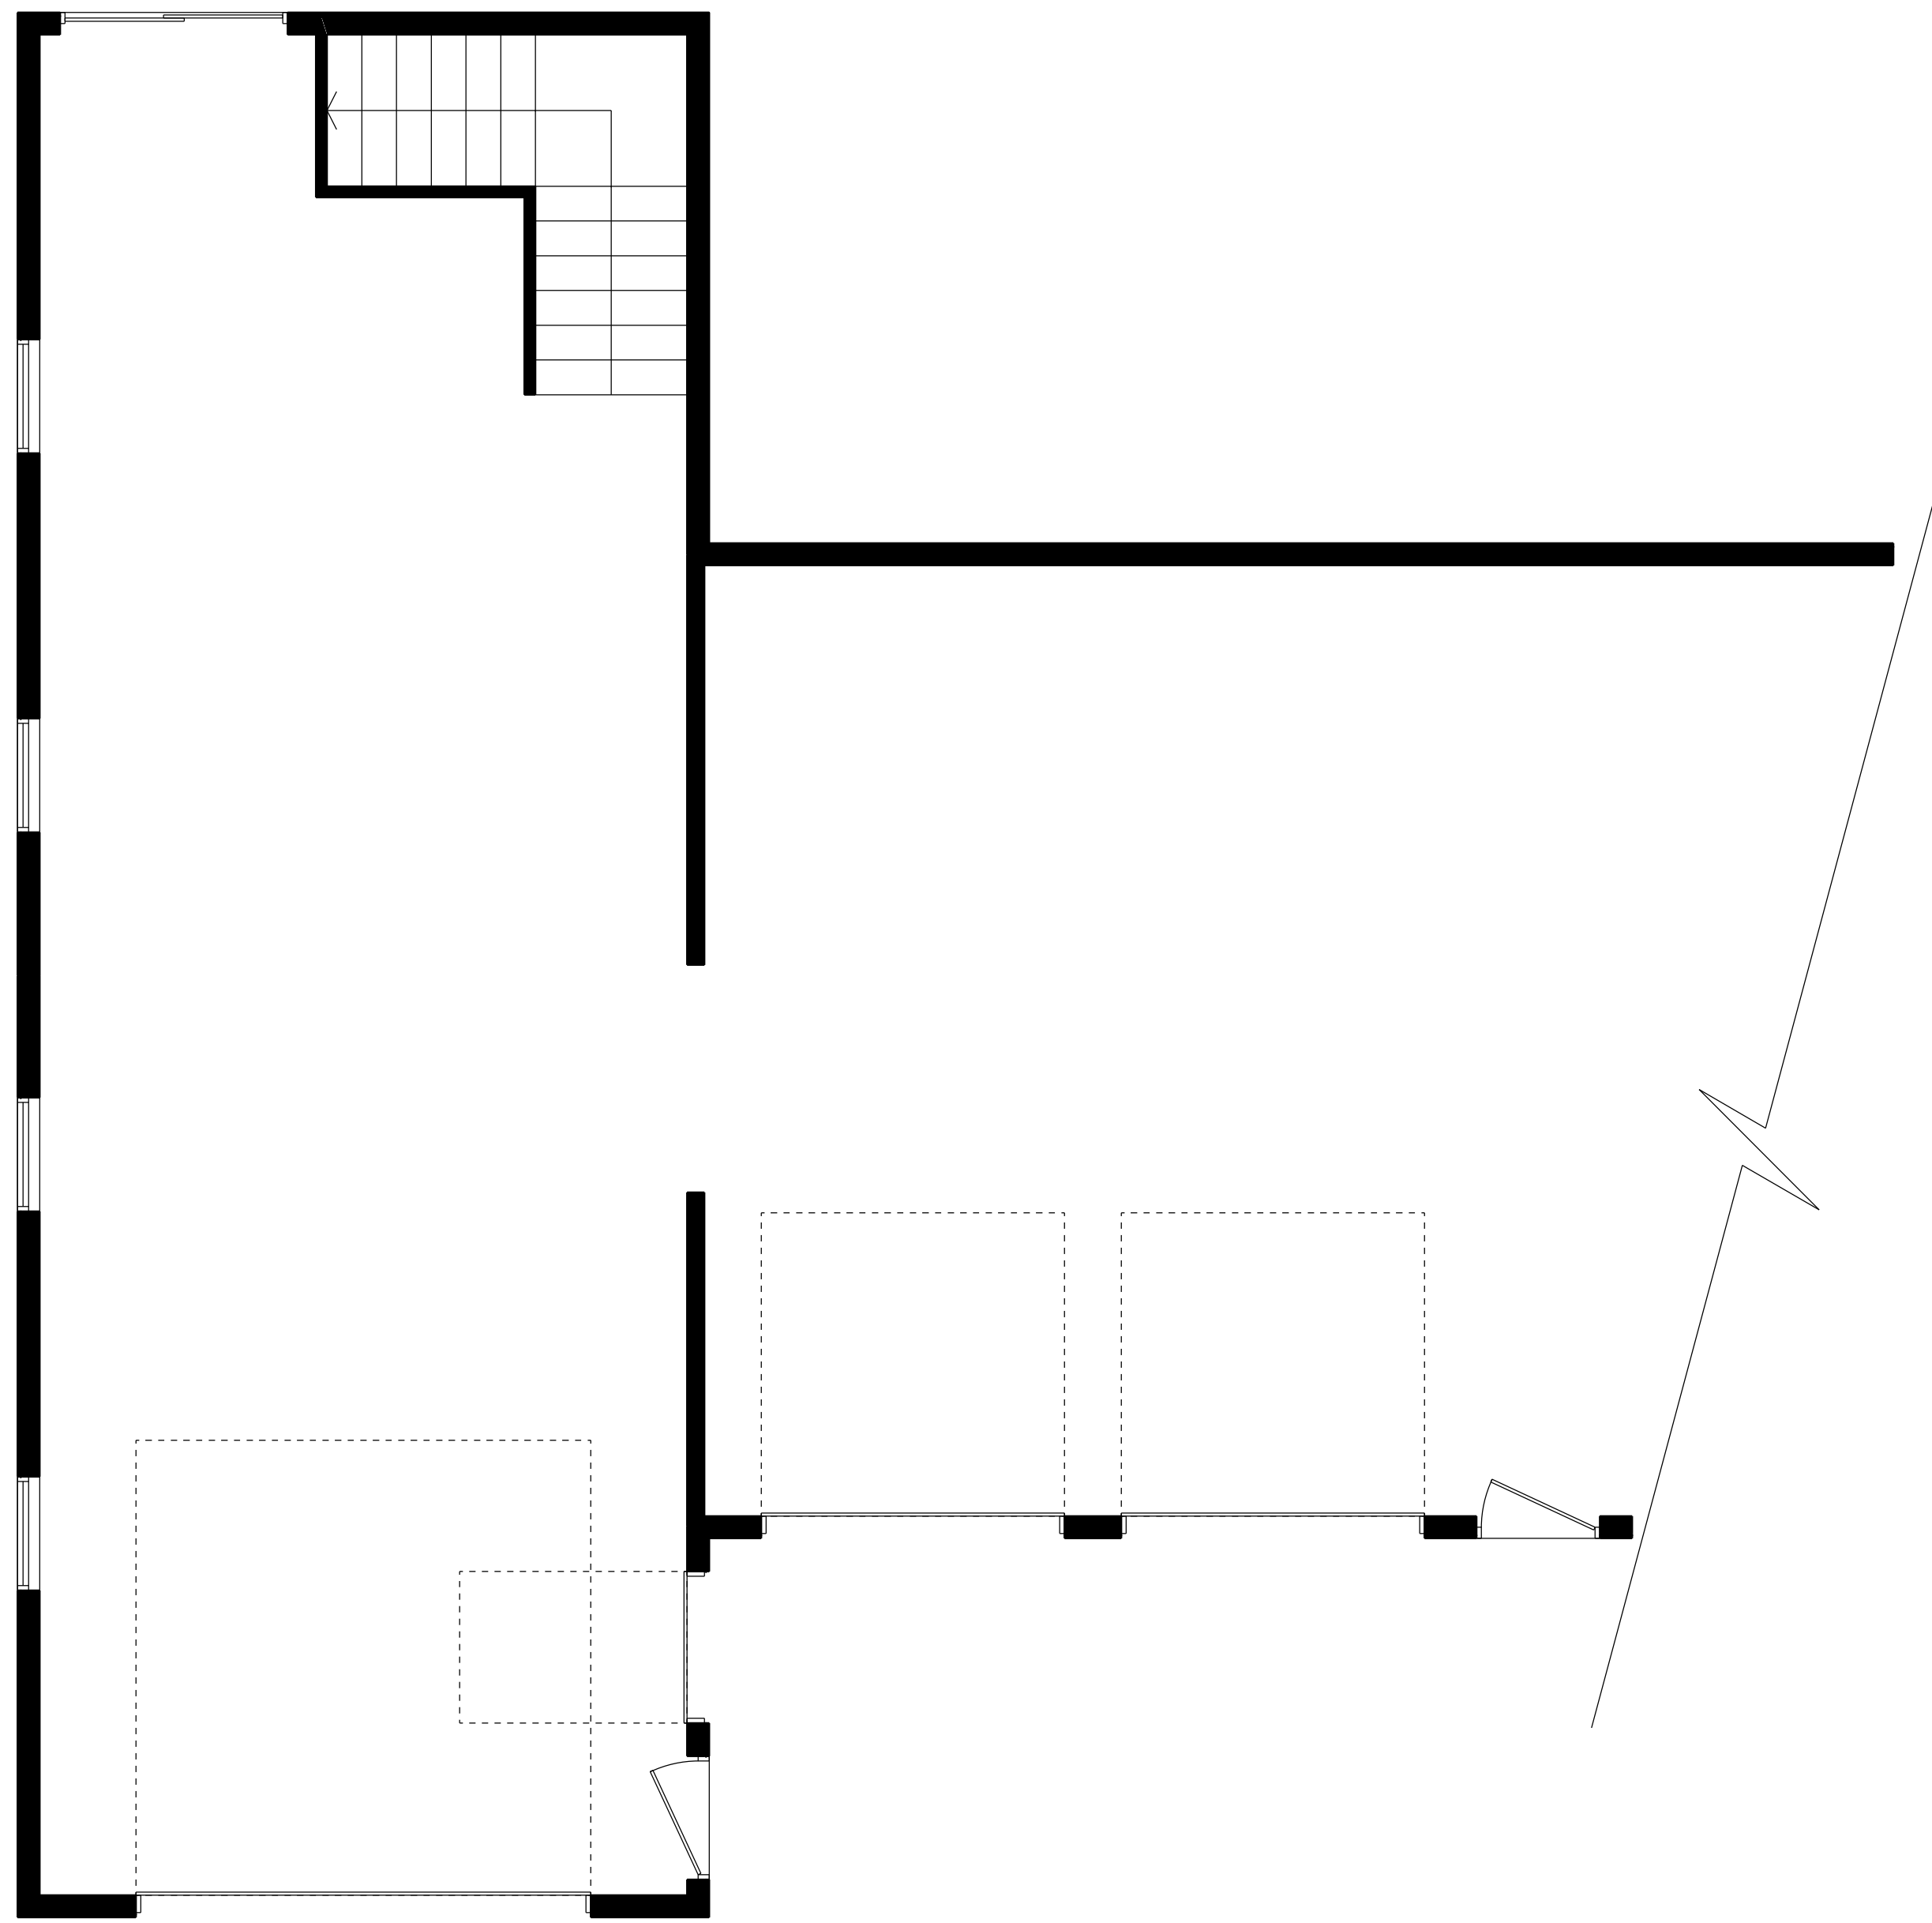

INDEX OF SHEETS

- A1) COVER PAGE
- A2) MAIN LEVEL AND MAN CAVE
- A3) FOUNDATION
- A4) EXTERIOR ELEVATIONS
- A5) TOP VIEW ELEVATION

AREA SCHEDULE	
NAME	AREA
SHOP	900.0 sq ft.
MAN CAVE	450.0 sq ft.

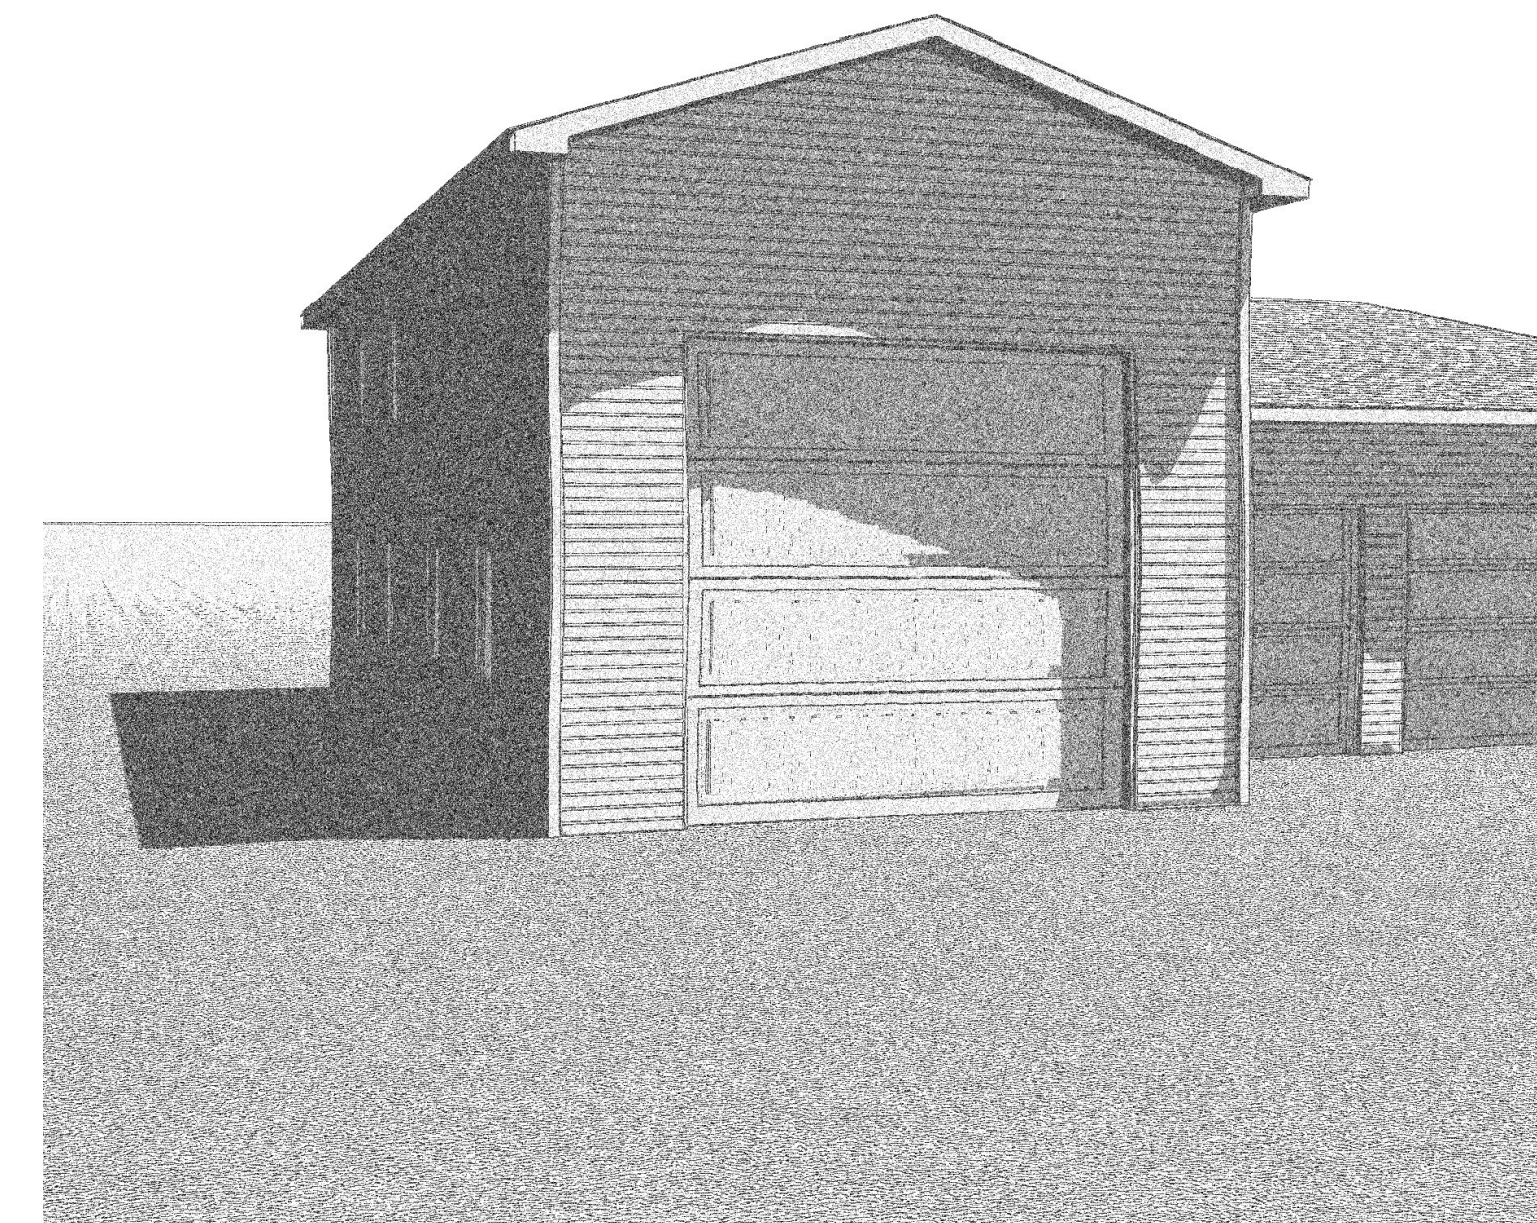


These general drawings are not produced by an Architect or Engineering firm. Before construction, the customer should consult a contractor or an architect to determine if these drawings need to be changed to comply with state or local building codes/regulations. Builders FirstSource assumes no responsibility for claims or damages arising from errors, omissions, deficiencies, or defects of the drawings.

DATE	DESCRIPTION
01.10.2023	

REVISIONS

BUILDERS FIRSTSOURCE
SALES: DALE WANNER
DRAWN BY: CLAIRE GRAYUNDER


3152 ADDITION

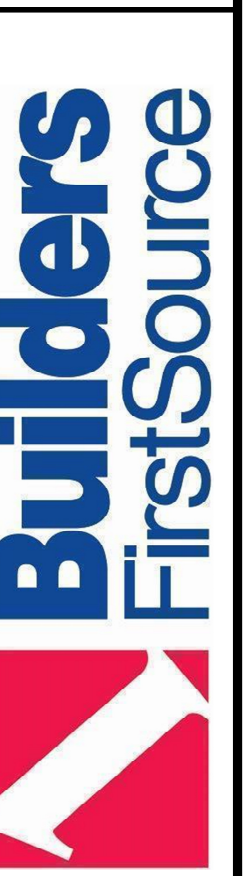


CONSTRUCTION DRAWINGS

ANY CONSTRUCTION DOCUMENTS PRINTED
BEFORE THIS DATE ARE VOID.

DATE: 1/10/2023

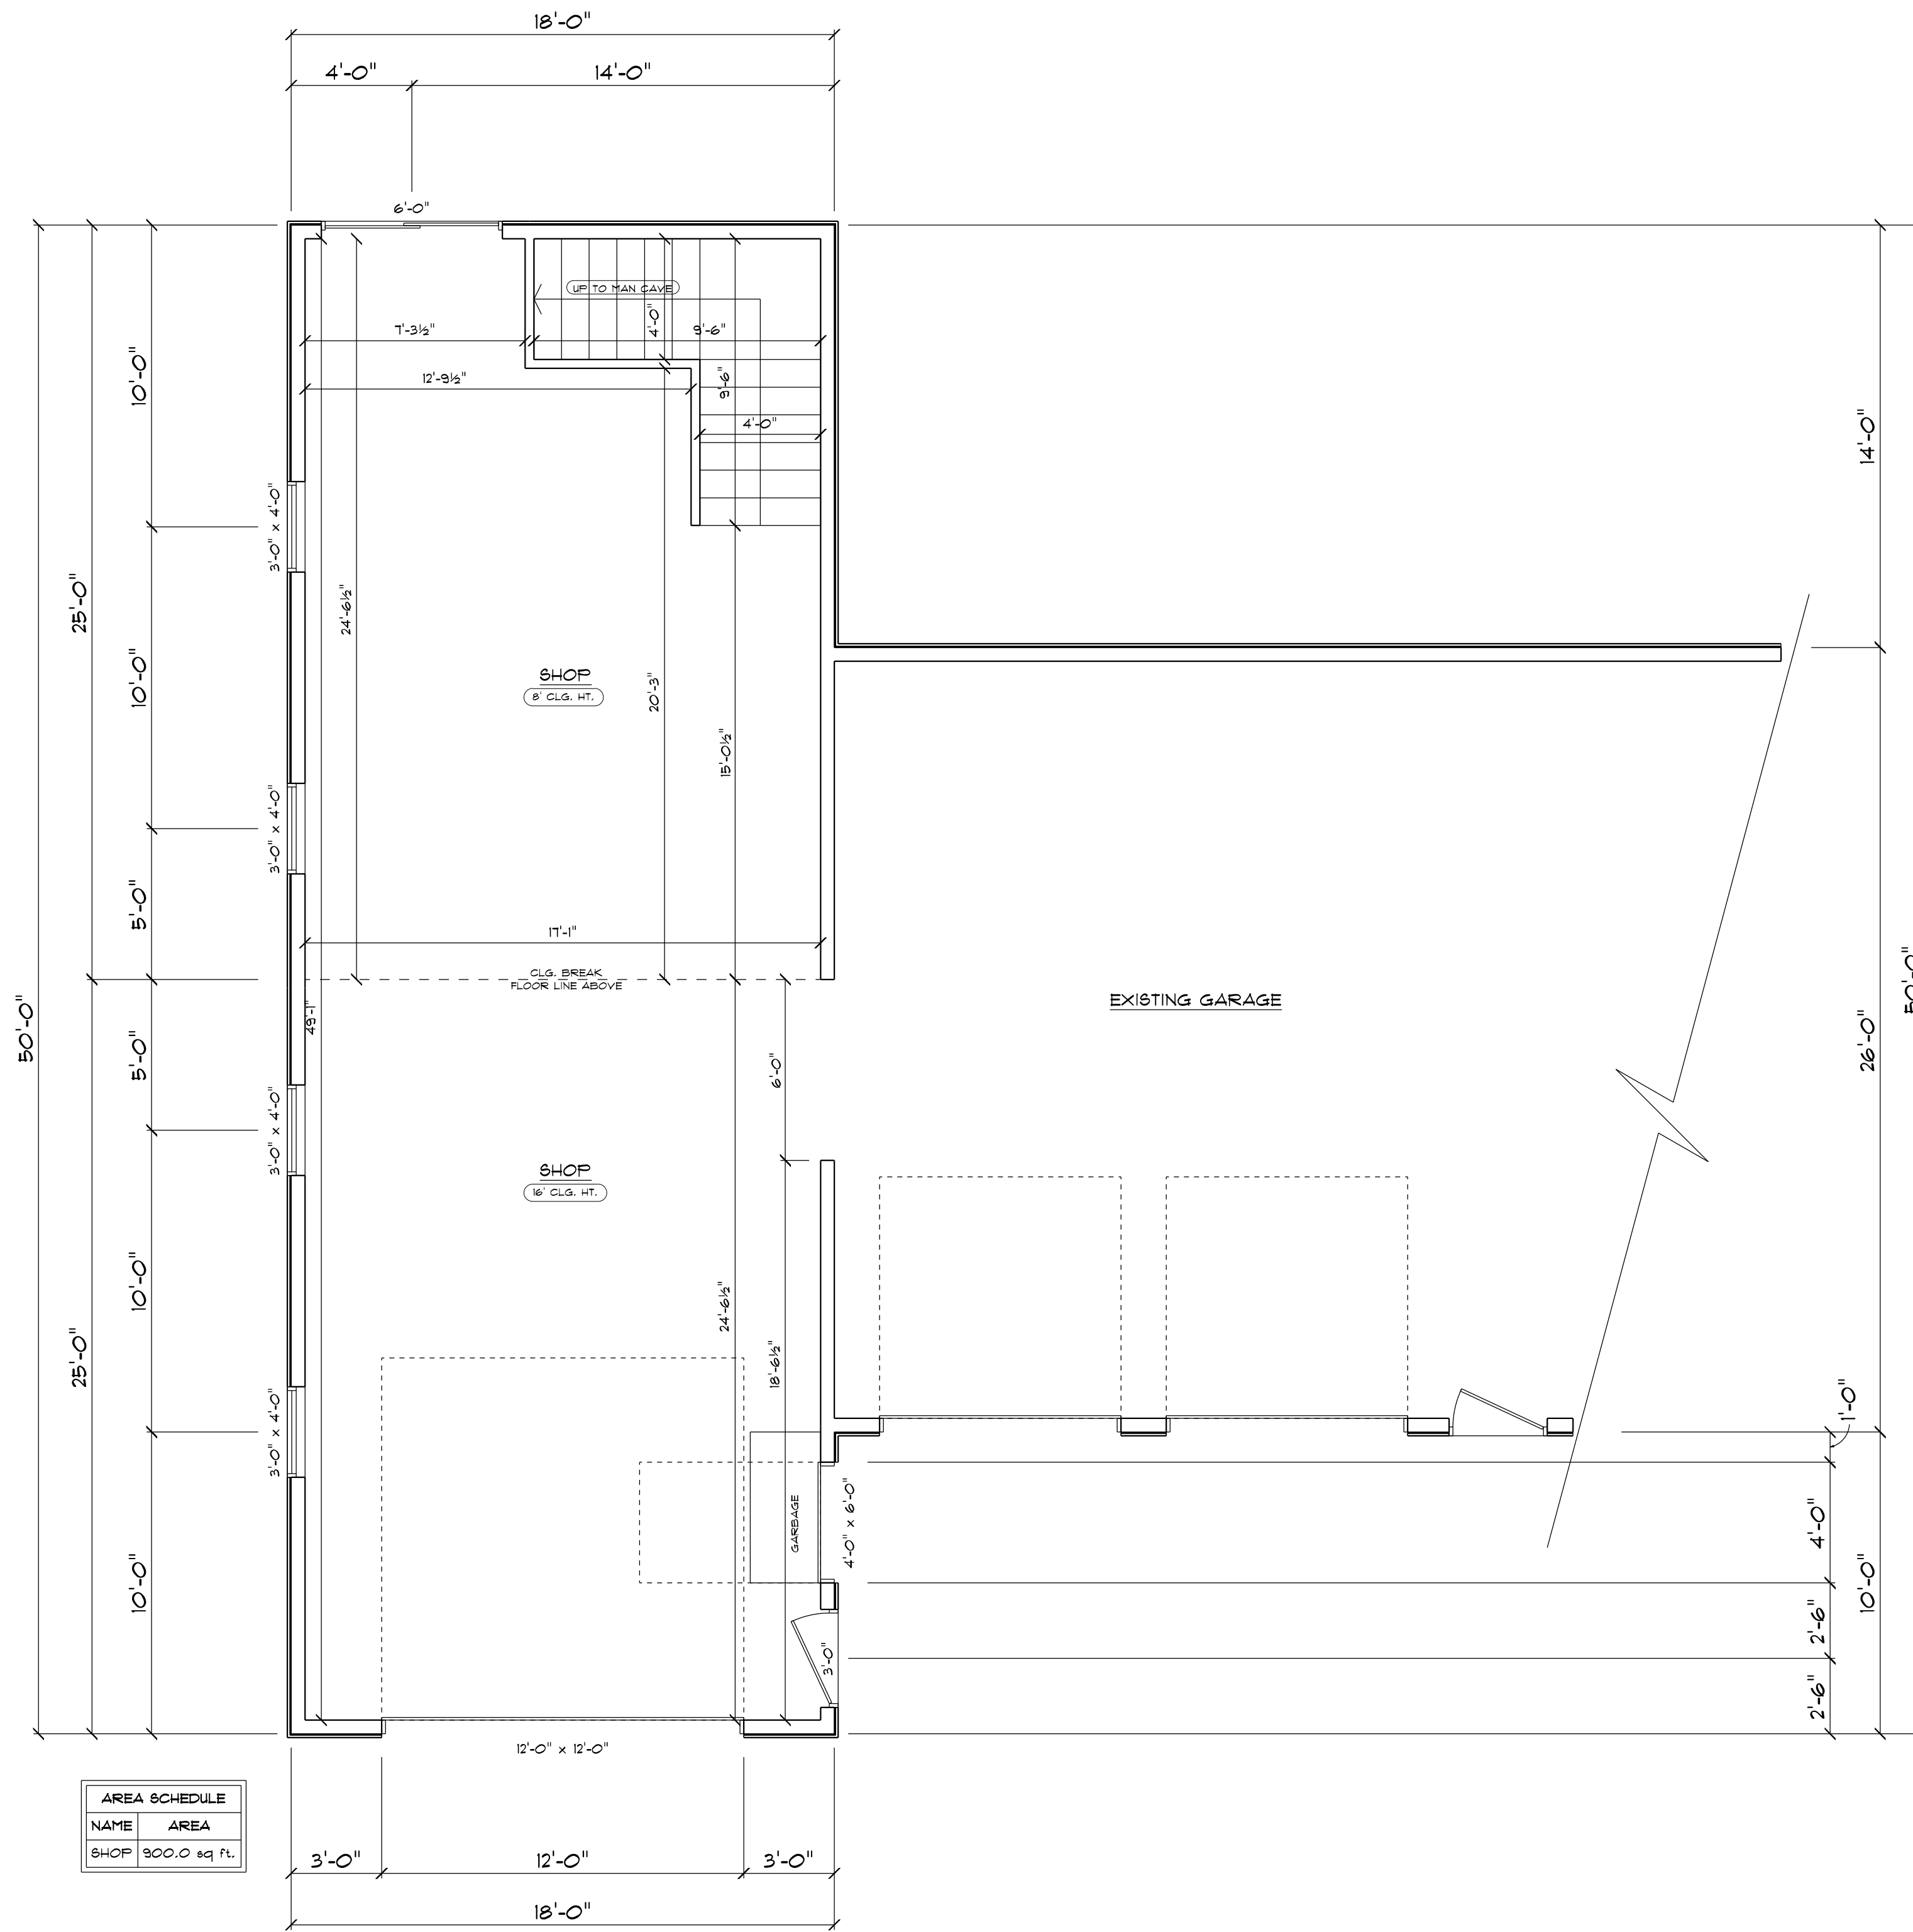

MAIN LEVEL
SCALE: 1/4" = 1'-0"

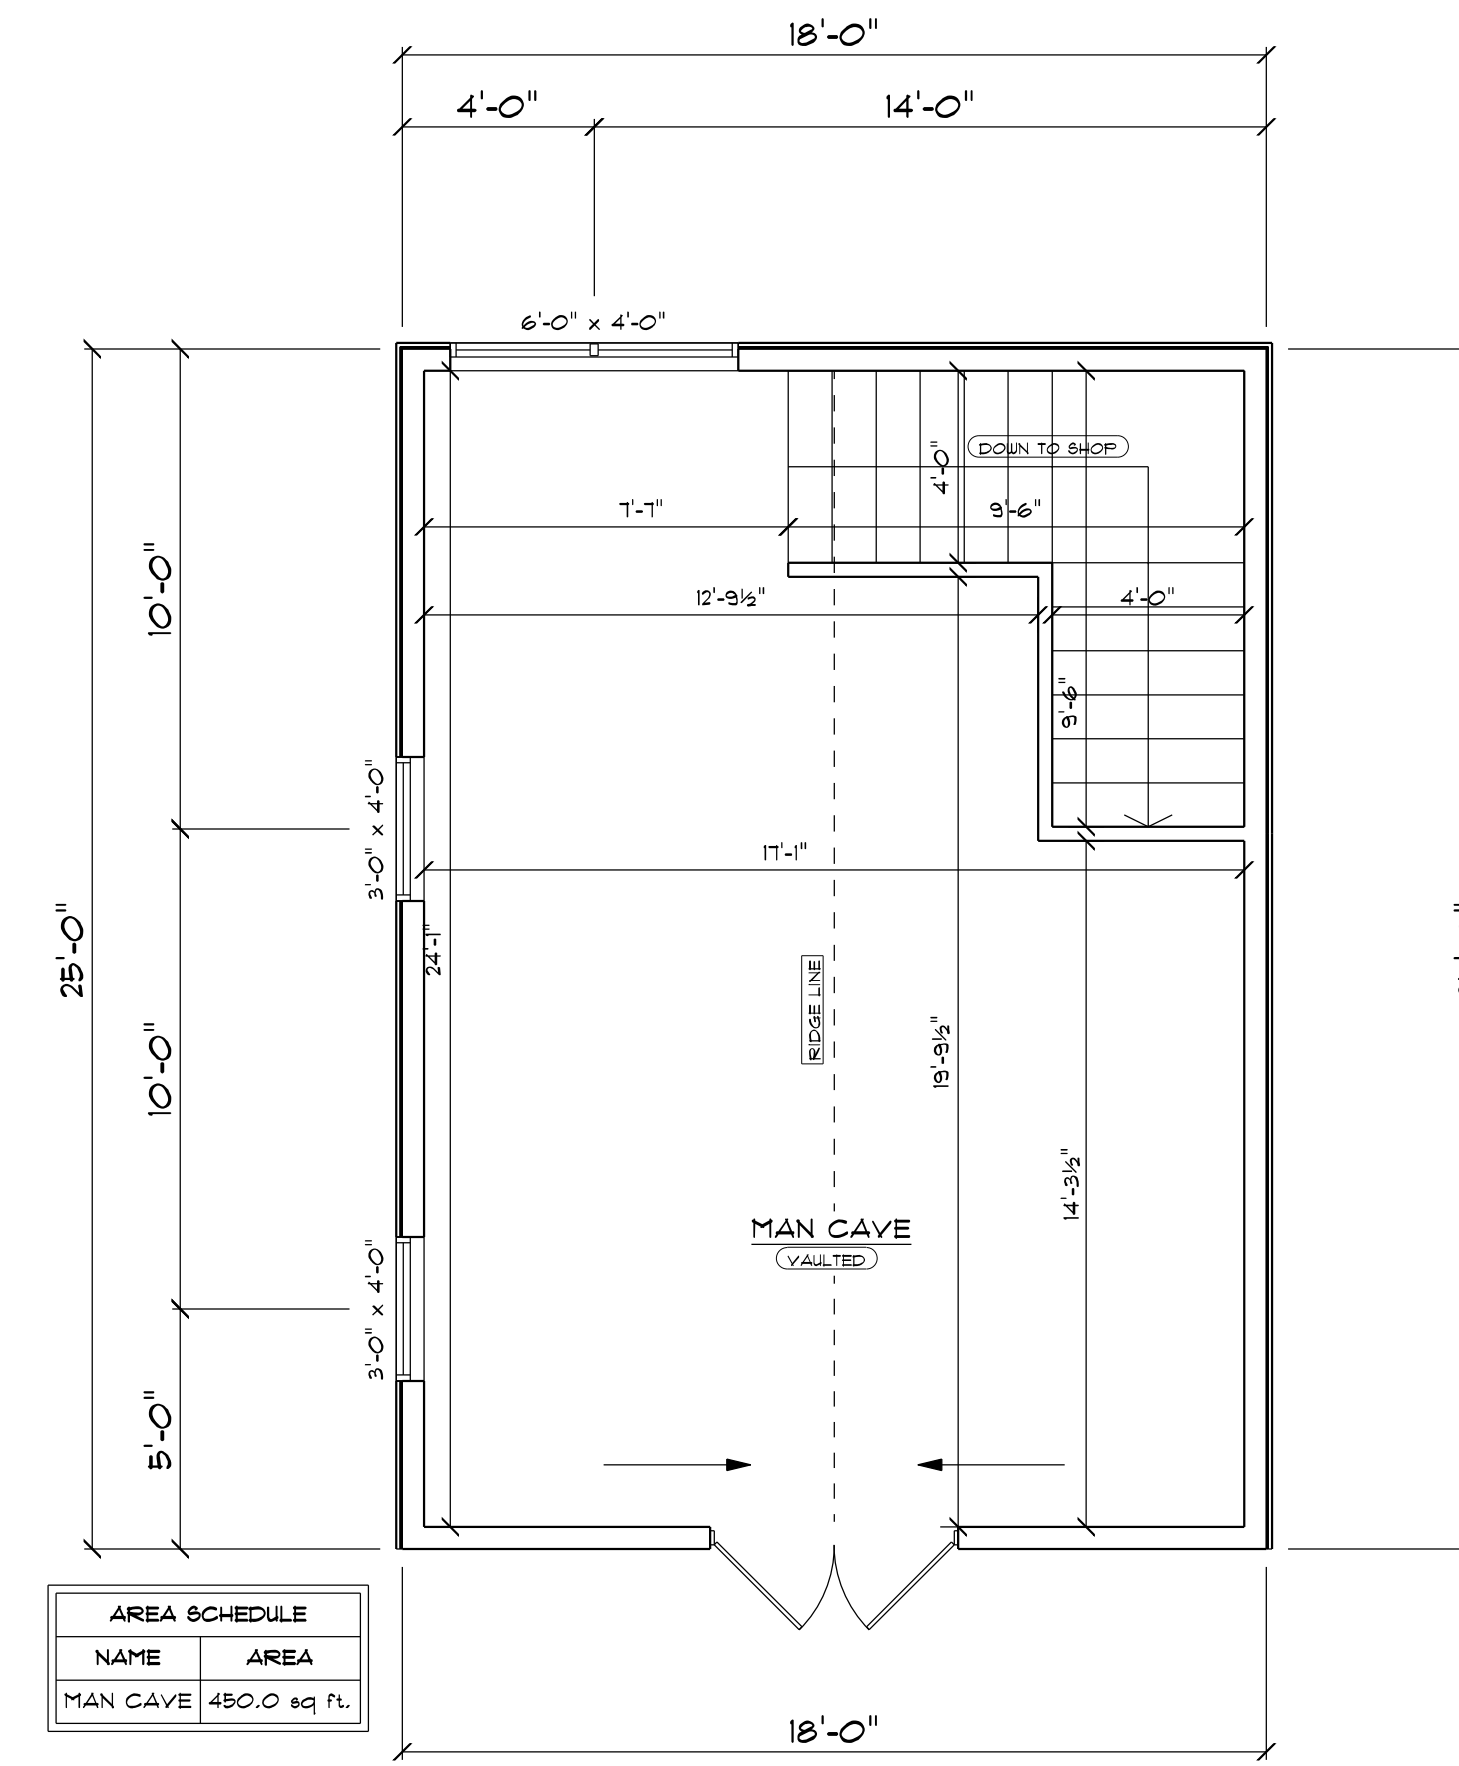

LEVEL TWO
SCALE: 1/4" = 1'-0"

These general drawings are not produced by an Architect or Engineering firm. Before construction, the customer should consult a contractor or an architect to determine if these drawings need to be changed to comply with state or local building codes/regulations. 2.) The project is the responsibility of the customer. 3.) Builders FirstSource assumes no responsibility for claims or damages arising from errors, omissions, deficiencies, or defects of the drawings.

01.10.2023

REVISIONS

BUILDERS FIRSTSOURCE
SALES: DALE WANNER
DRAWN BY: CLAIRE GRAYUNDER


3152 ADDITION



CONSTRUCTION DRAWINGS

ANY CONSTRUCTION DOCUMENTS PRINTED
BEFORE THIS DATE ARE VOID.

DATE: 1/10/2023

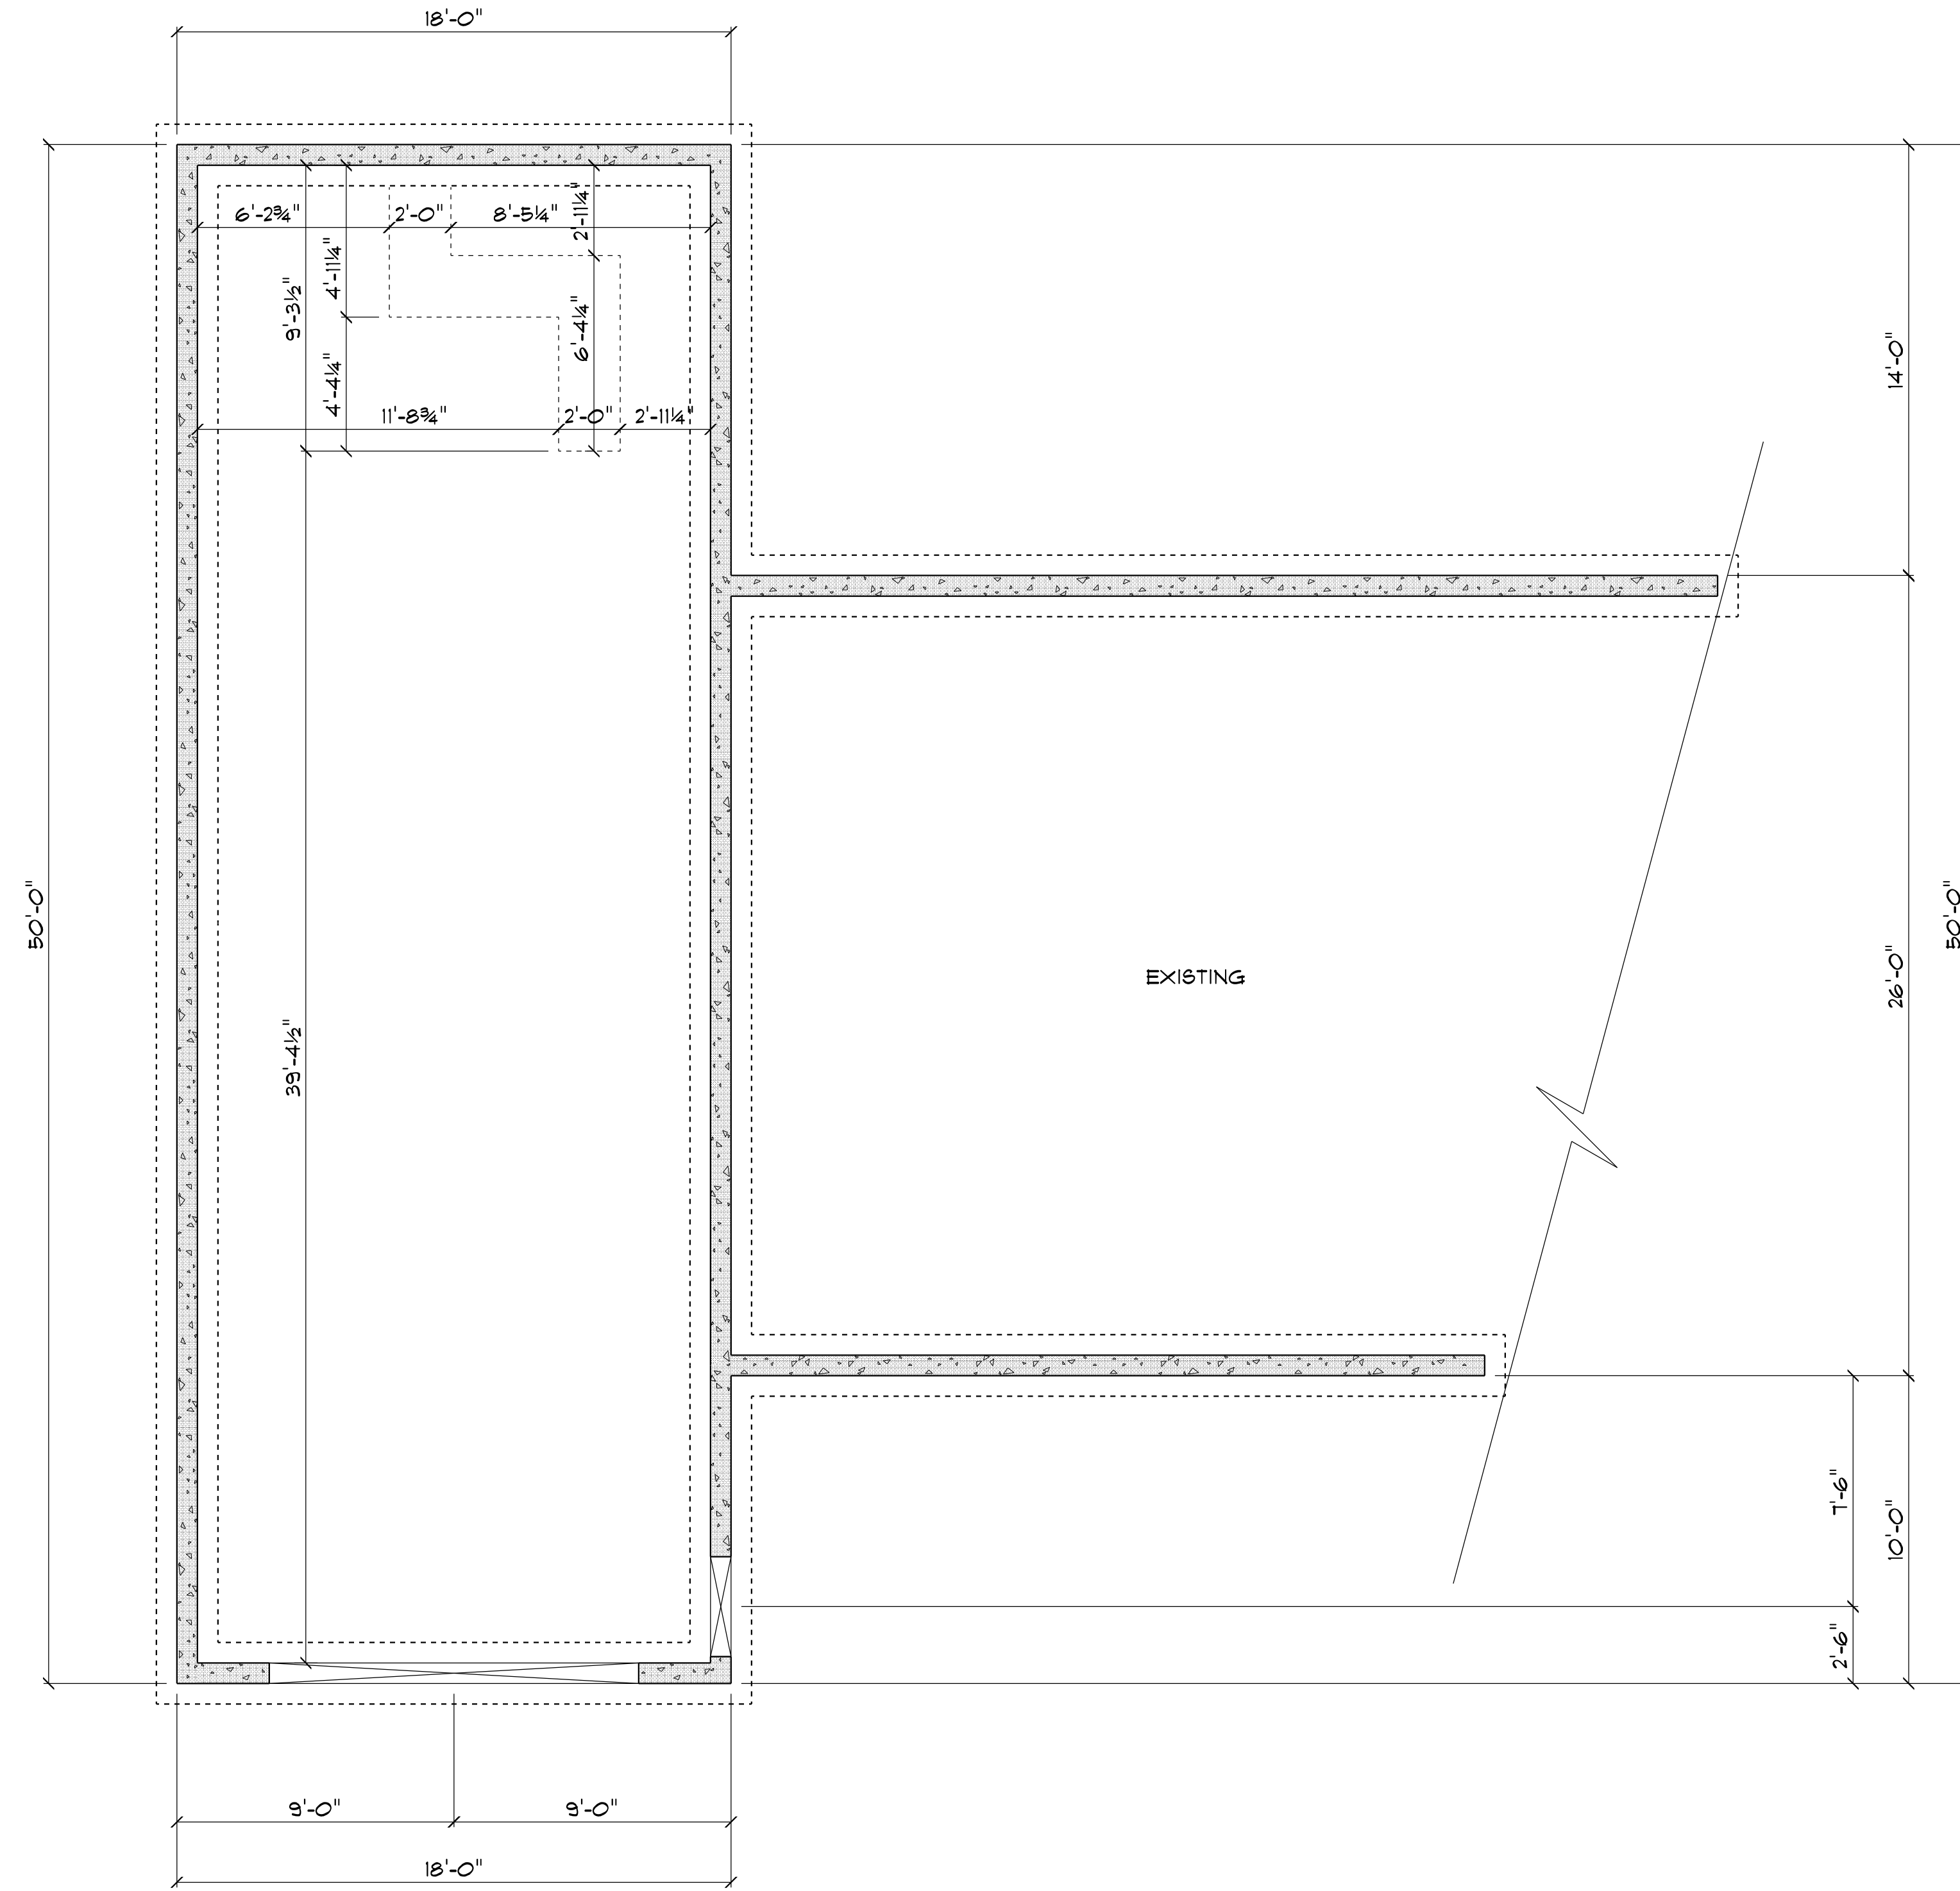

FOUNDATION
SCALE: 1/4" = 1'-0"

These general drawings are not produced by an Architect or Engineering firm. Before construction, the customer should consult a contractor or an architect to determine if these drawings need to be changed to comply with state or local building codes/regulations. The project is the responsibility of the customer. Builders FirstSource assumes no responsibility for claims or damages arising from errors, omissions, deficiencies, or defects of the drawings.

01.10.2023	


REVISIONS

BUILDERS FIRSTSOURCE
SALES: DALE WANNER
DRAWN BY: CLAIRE GRAYUNDER


3152 ADDITION




CONSTRUCTION DRAWINGS
 ANY CONSTRUCTION DOCUMENTS PRINTED
 BEFORE THIS DATE ARE VOID.
 DATE: 1/10/2023

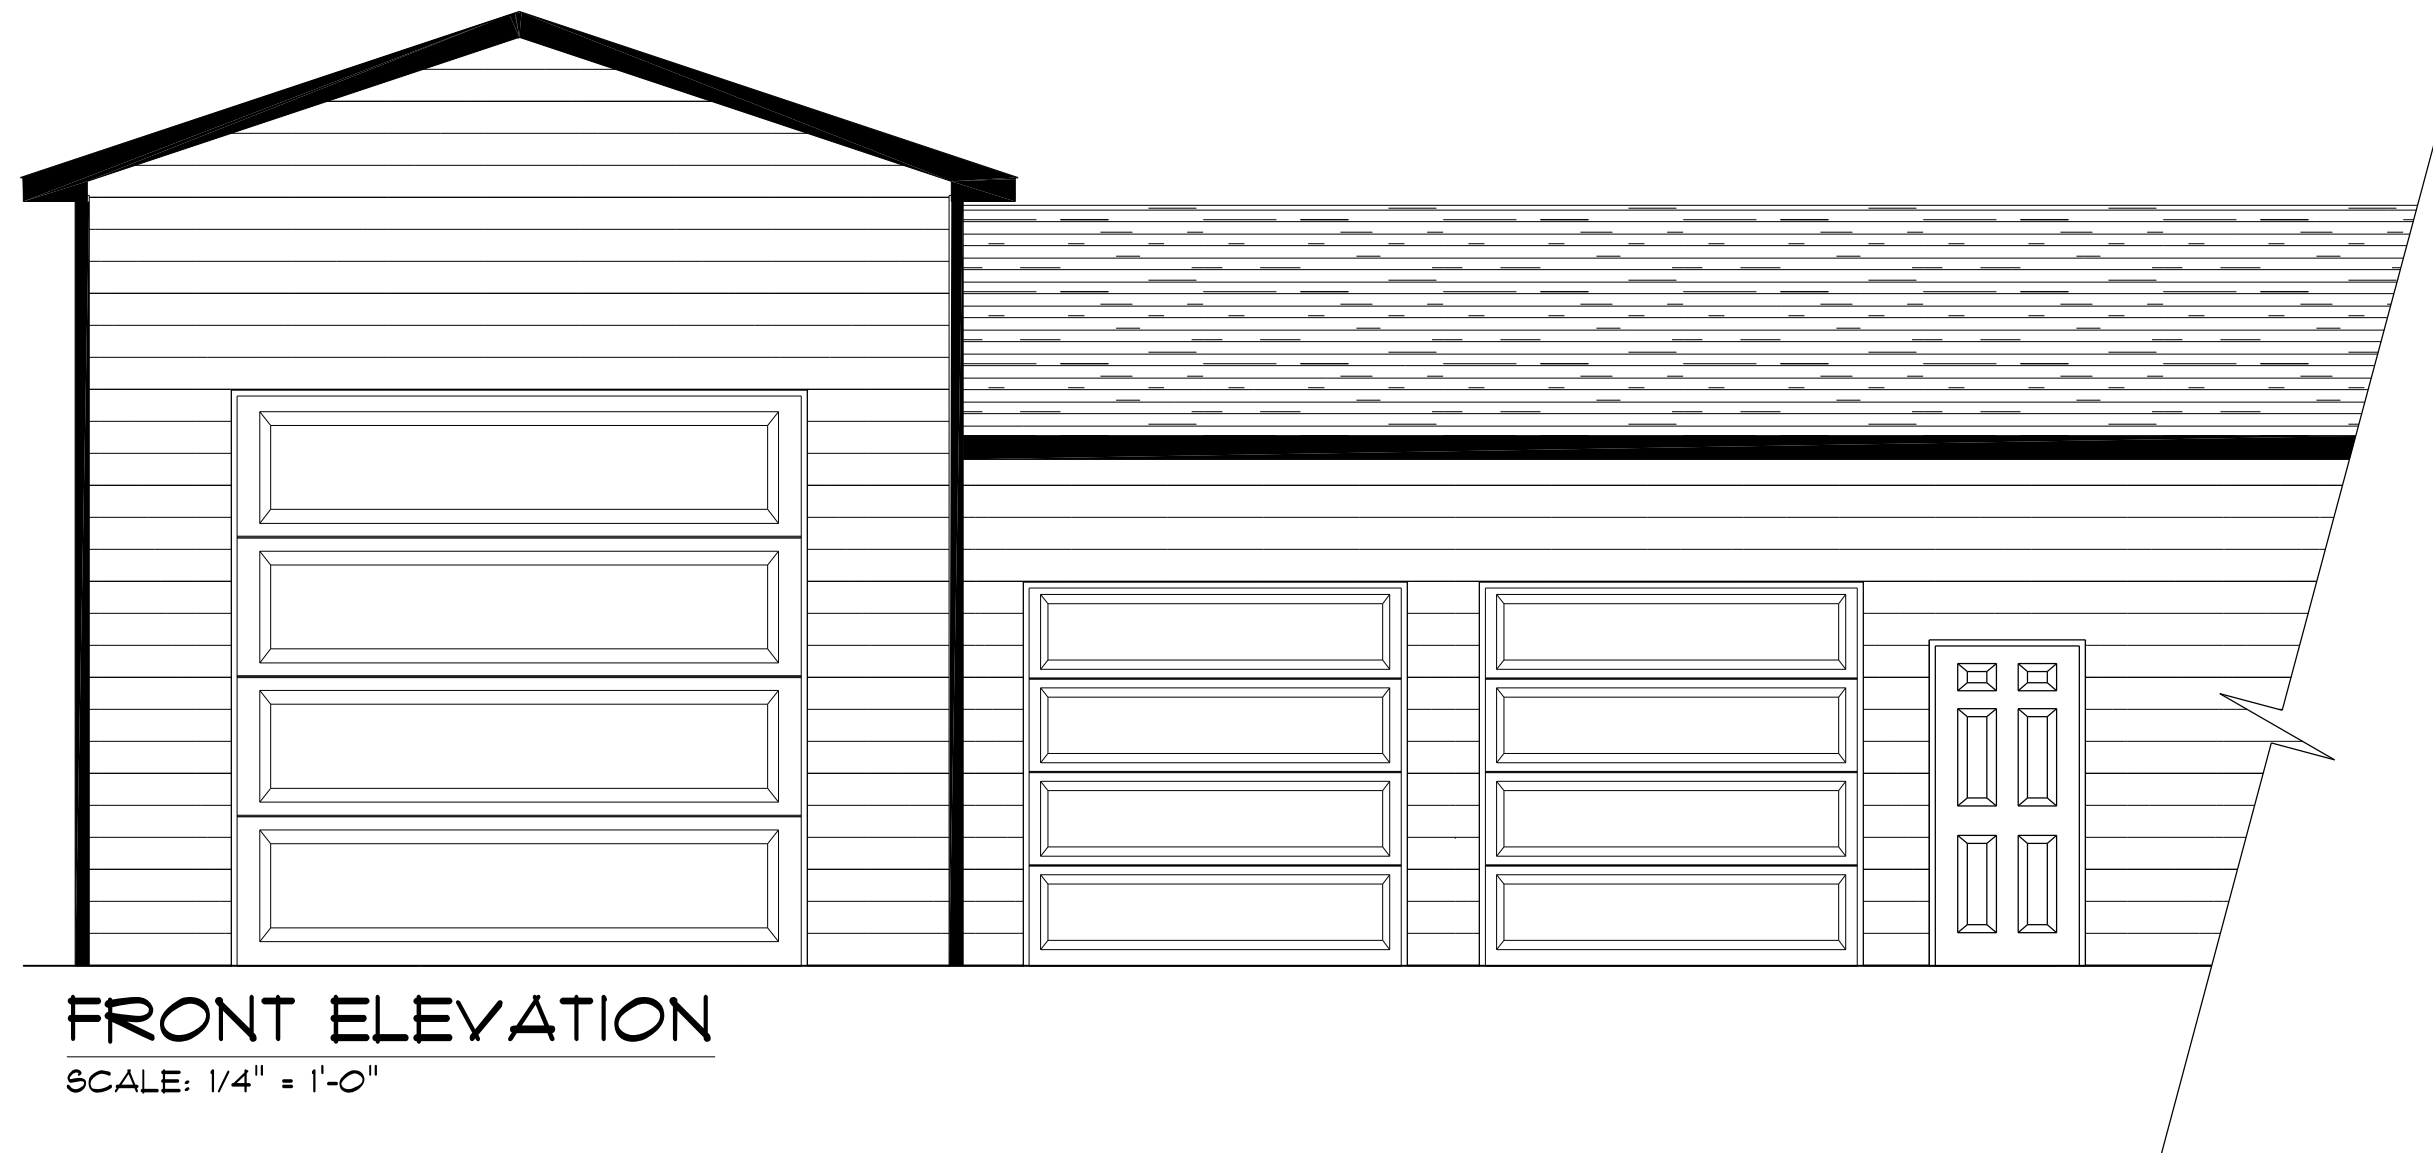


FRONT ELEVATION
 SCALE: 1/4" = 1'-0"

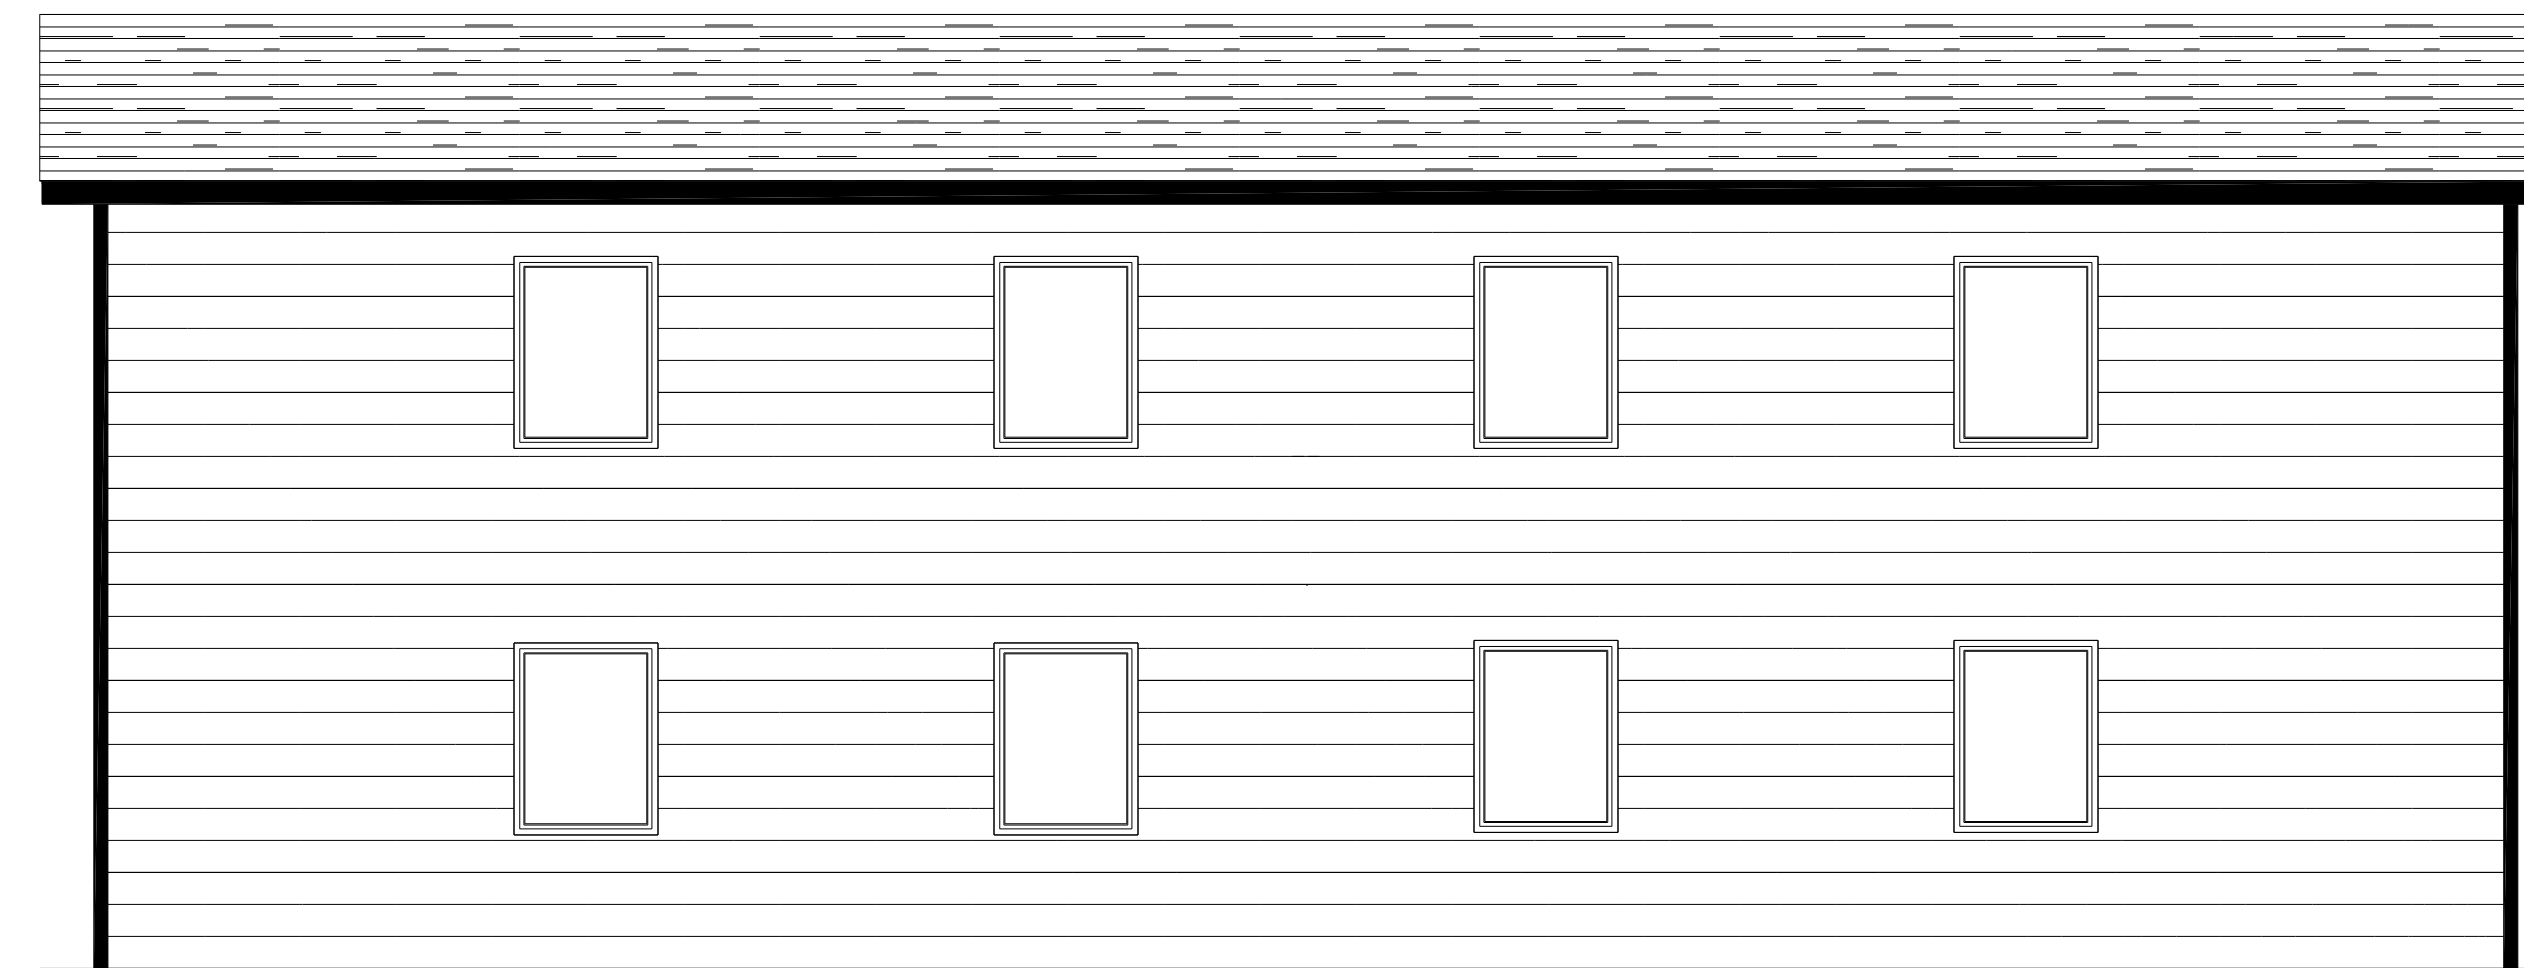

LEFT SIDE ELEVATION
 SCALE: 1/4" = 1'-0"

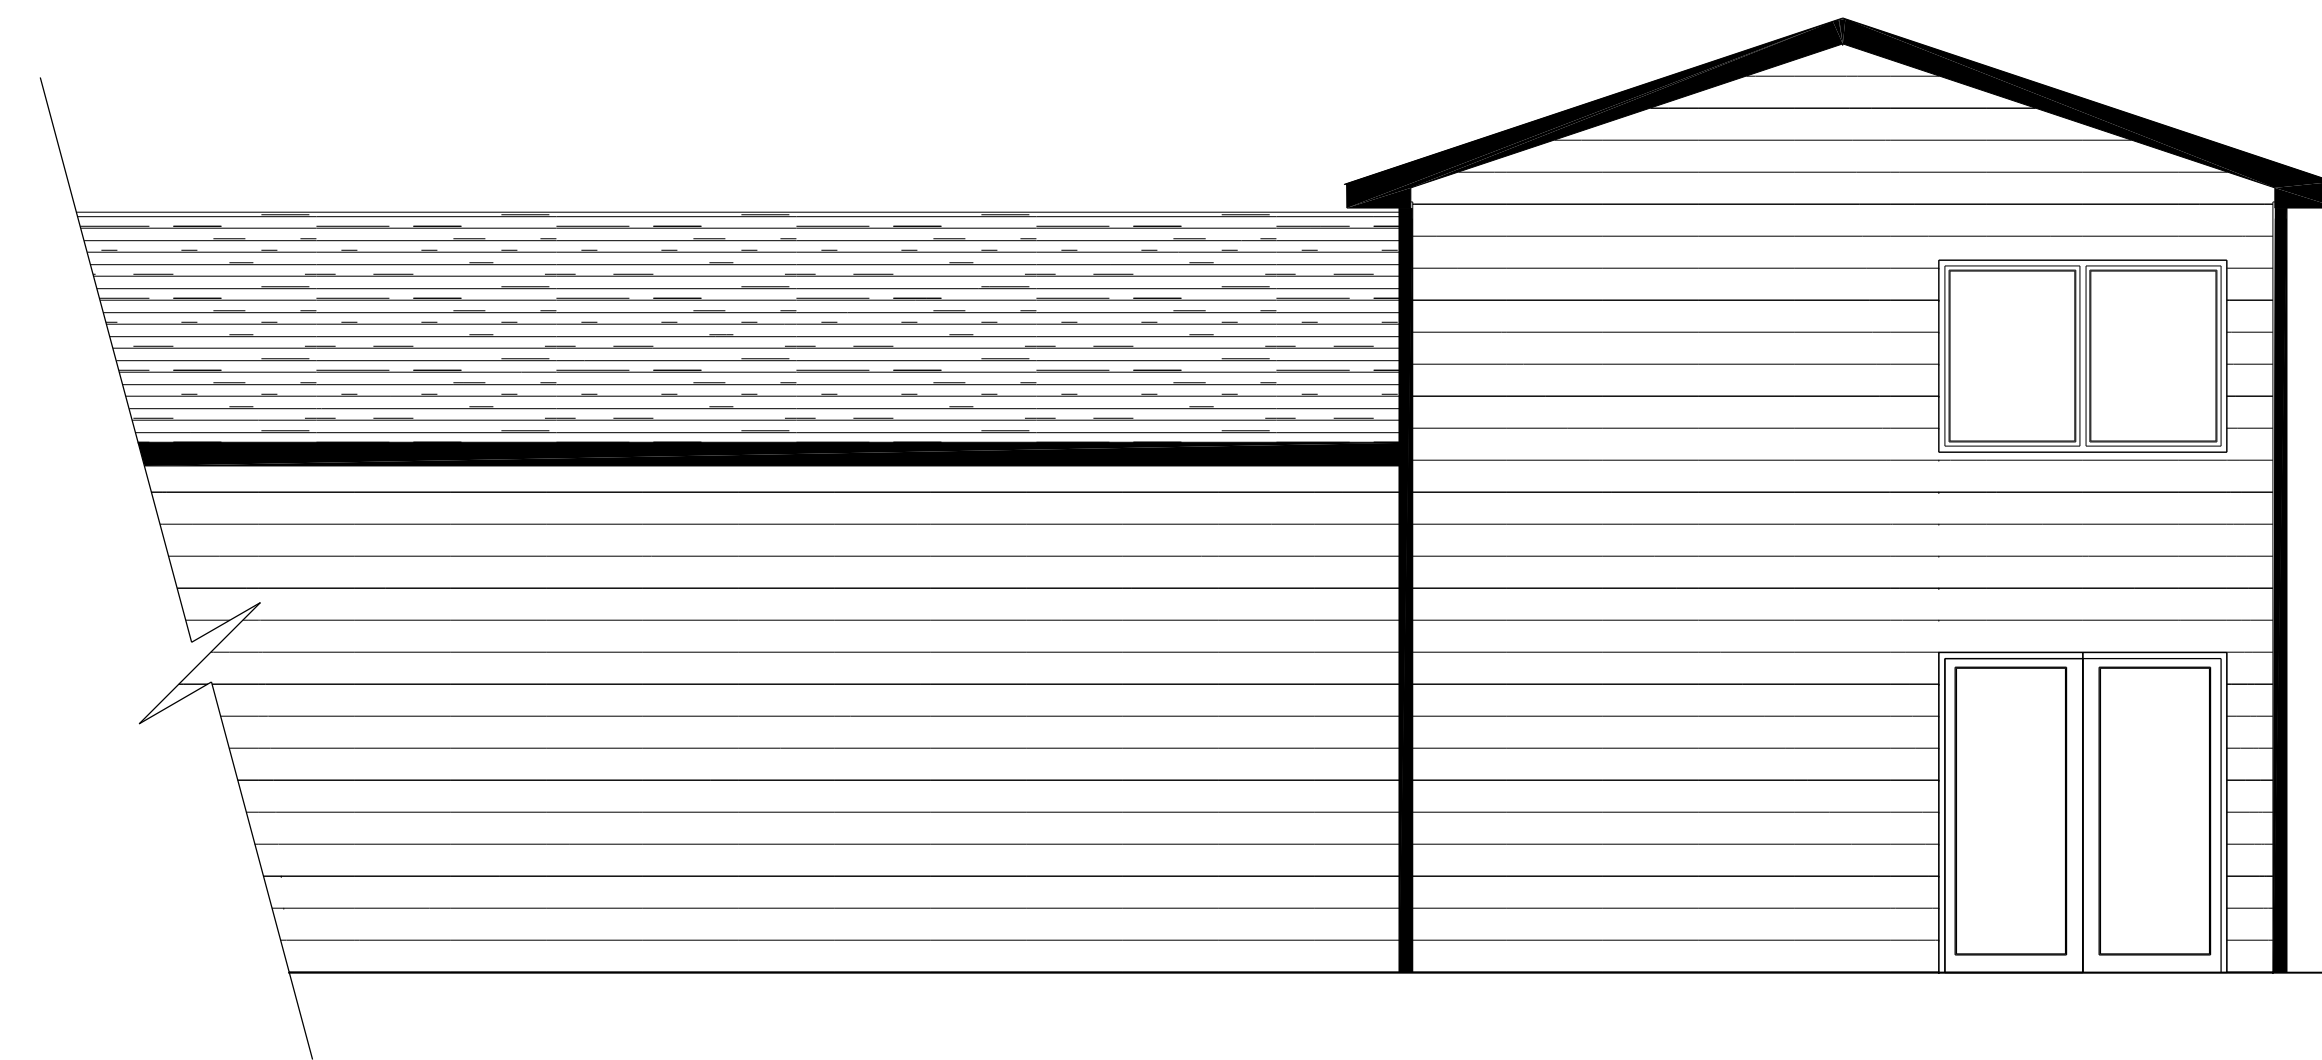

BACK SIDE ELEVATION
 SCALE: 1/4" = 1'-0"

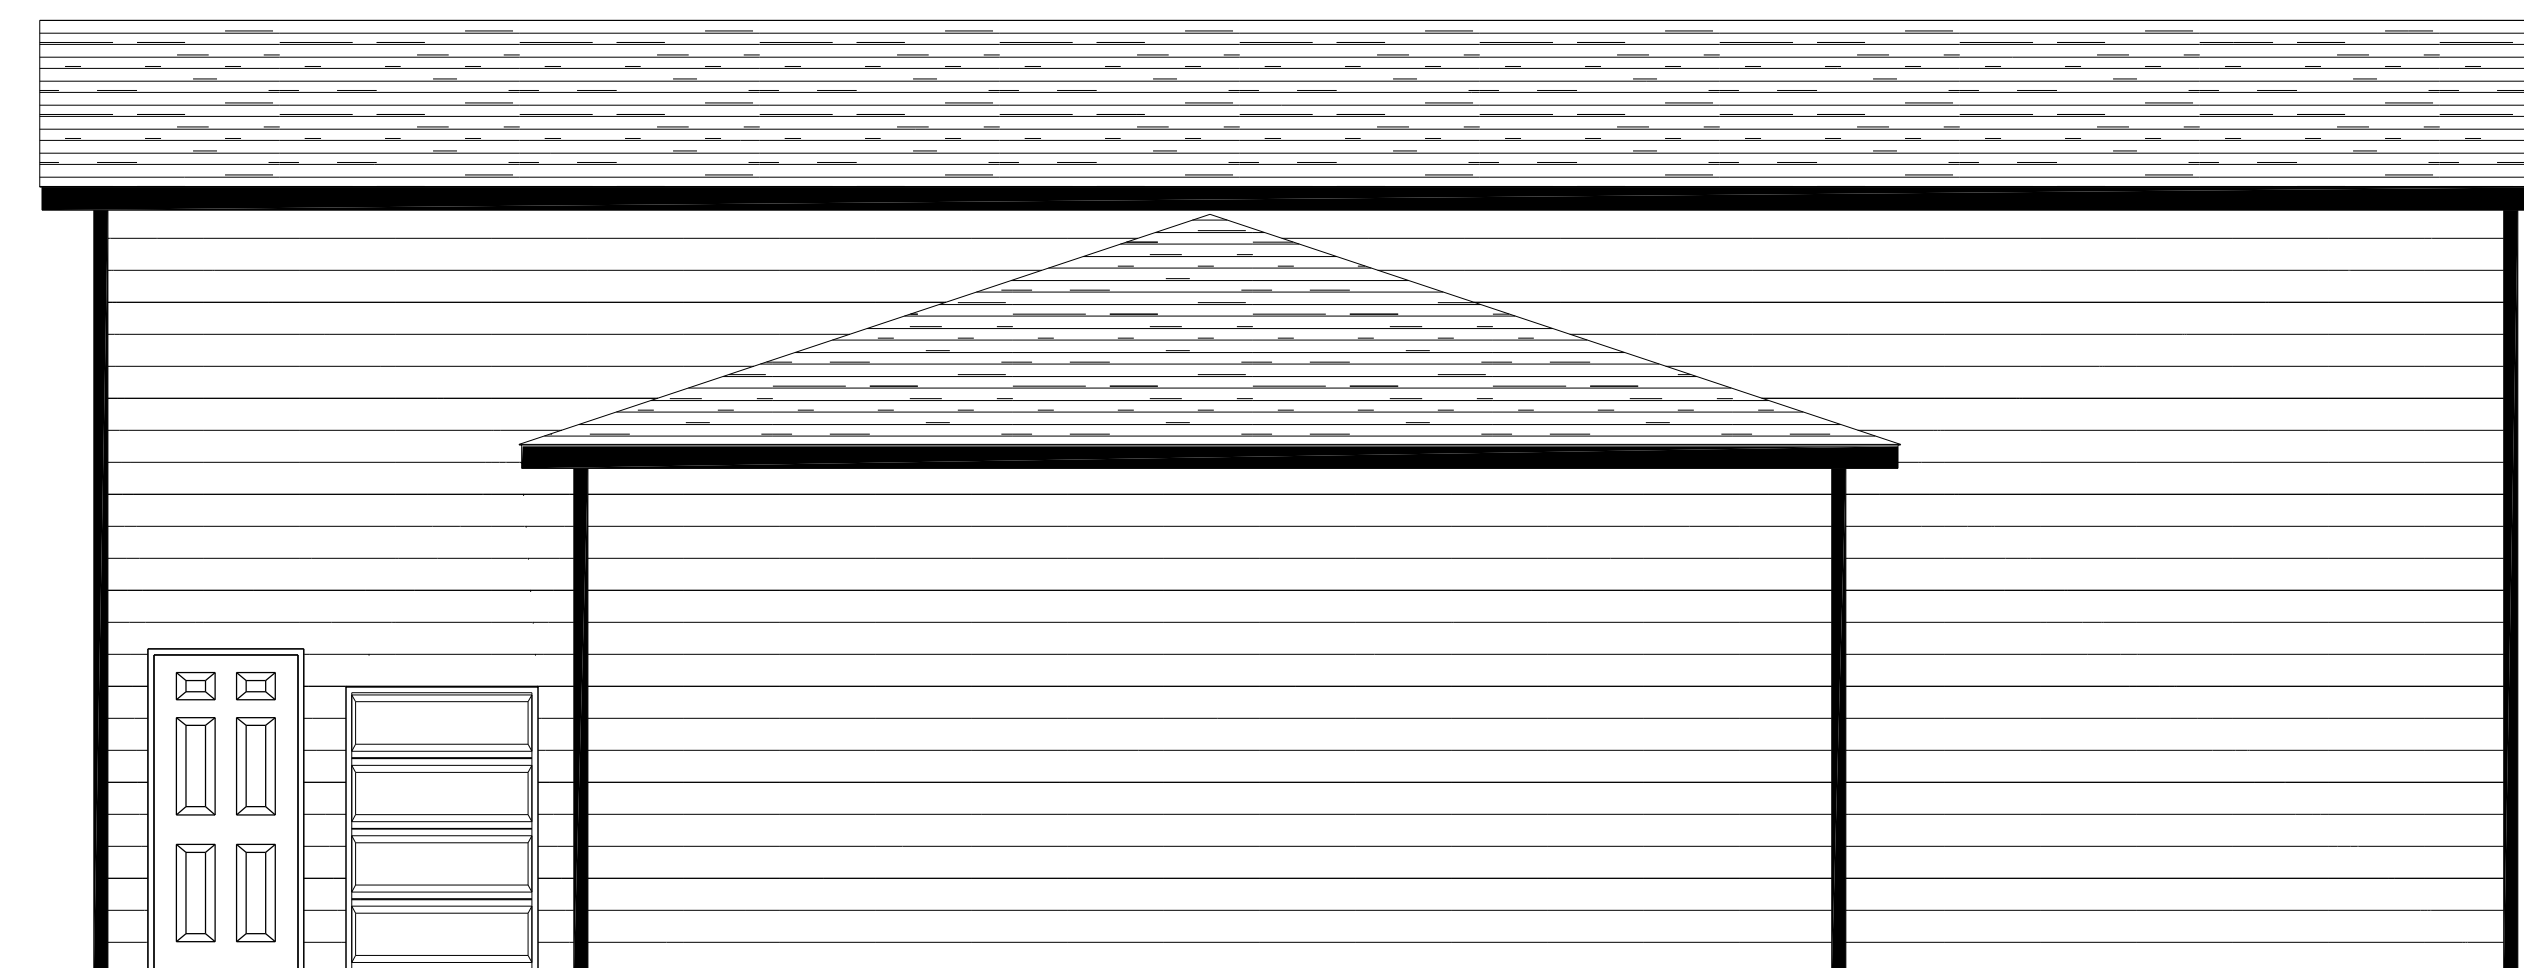

RIGHT SIDE ELEVATION
 SCALE: 1/4" = 1'-0"

These general drawings are not produced by an Architect or Engineering firm. Before construction, the customer should consult a contractor or an architect to determine if these drawings need to be changed to satisfy: 1) state or local building codes/regulations, 2) the project site conditions, 3) the customer's needs, 4) the project location. Builders FirstSource assumes no responsibility for claims or damages arising from errors, omissions, deficiencies, or defects of the drawings.

01.10.2023	
------------	--

REVISIONS

BUILDERS FIRSTSOURCE
 SALES: DALE WANNER
 DRAWN BY: CLAIRE GRAYUNDER

3152 ADDITION



CONSTRUCTION DRAWINGS

ANY CONSTRUCTION DOCUMENTS PRINTED
BEFORE THIS DATE ARE VOID.

DATE: 1/10/2023

These general drawings are not produced by an Architect or Engineering firm. Before construction, the customer should consult a contractor or an architect to determine if these drawings need to be changed to comply with state or local building codes/regulations. Builders FirstSource assumes no responsibility for claims or damages arising from errors, omissions, deficiencies, or defects of the drawings.

DATE	DESCRIPTION
01.10.2023	


REVISIONS

BUILDERS FIRSTSOURCE
SALES: DALE WANNER
DRAWN BY: CLAIRE GRAYUNDER

3152 ADDITION



A5

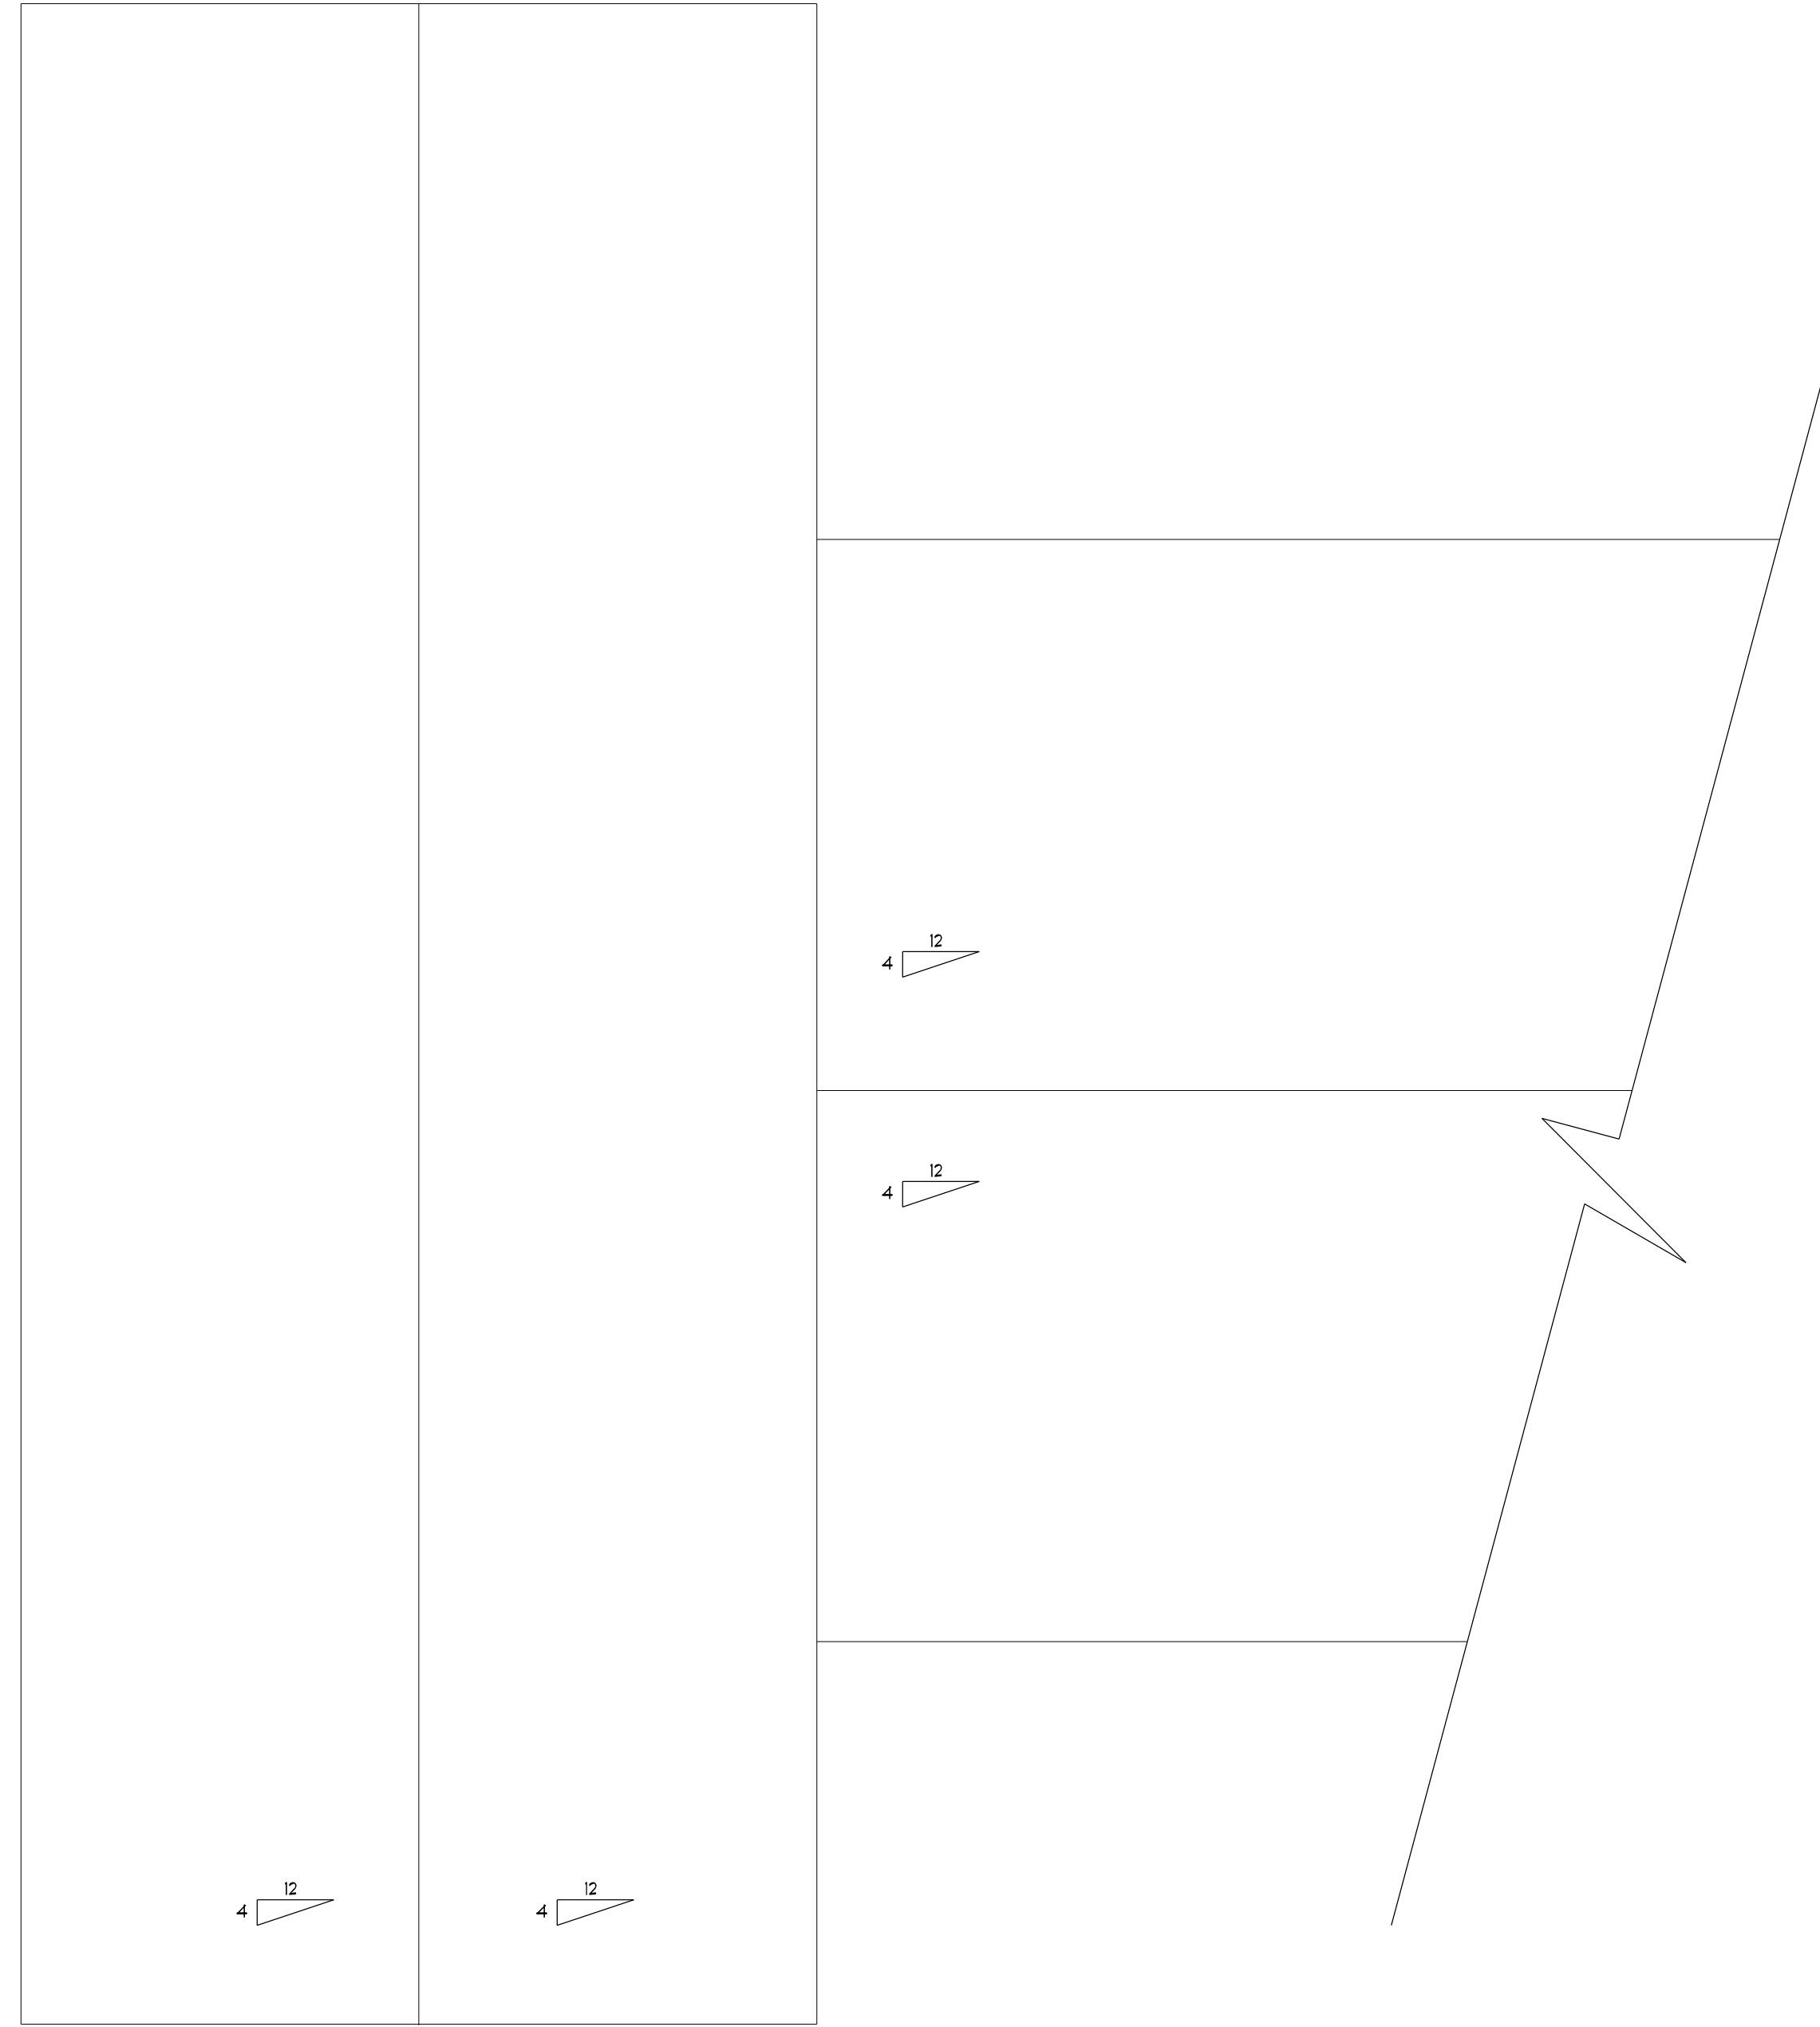

16" O.H.

TOP VIEW ELEVATION

SCALE: 1/4" = 1'-0"