

ANY CONSTRUCTION DOCUMENTS PRINTED
BEFORE THIS DATE ARE VOID.

DATE: 8/21/2023

DATE: 8/21/2023


These general drawings are not produced by an architect or engineering firm. Before construction, the customer should consult a contractor or an architect to determine if these drawings need to be changed to satisfy: 1.) state or local building codes/regulations; 2.) the projects structural requirements; or 3.) existing conditions specific to the site. Builder FirstSource assumes no responsibility for claims or damages arising from errors, omissions, deficiencies, or defects of the drawings.

REVISIONS

ALFREDO SHOP

2 hour(s) 25 minute(s)

A1

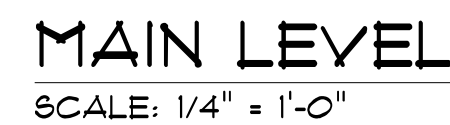


CONSTRUCTION DRAWINGS

ANY CONSTRUCTION DOCUMENTS PRINTED
BEFORE THIS DATE ARE VOID.

DATE: 8/21/2023

* BUILDER TO VERIFY DIMENSIONS*

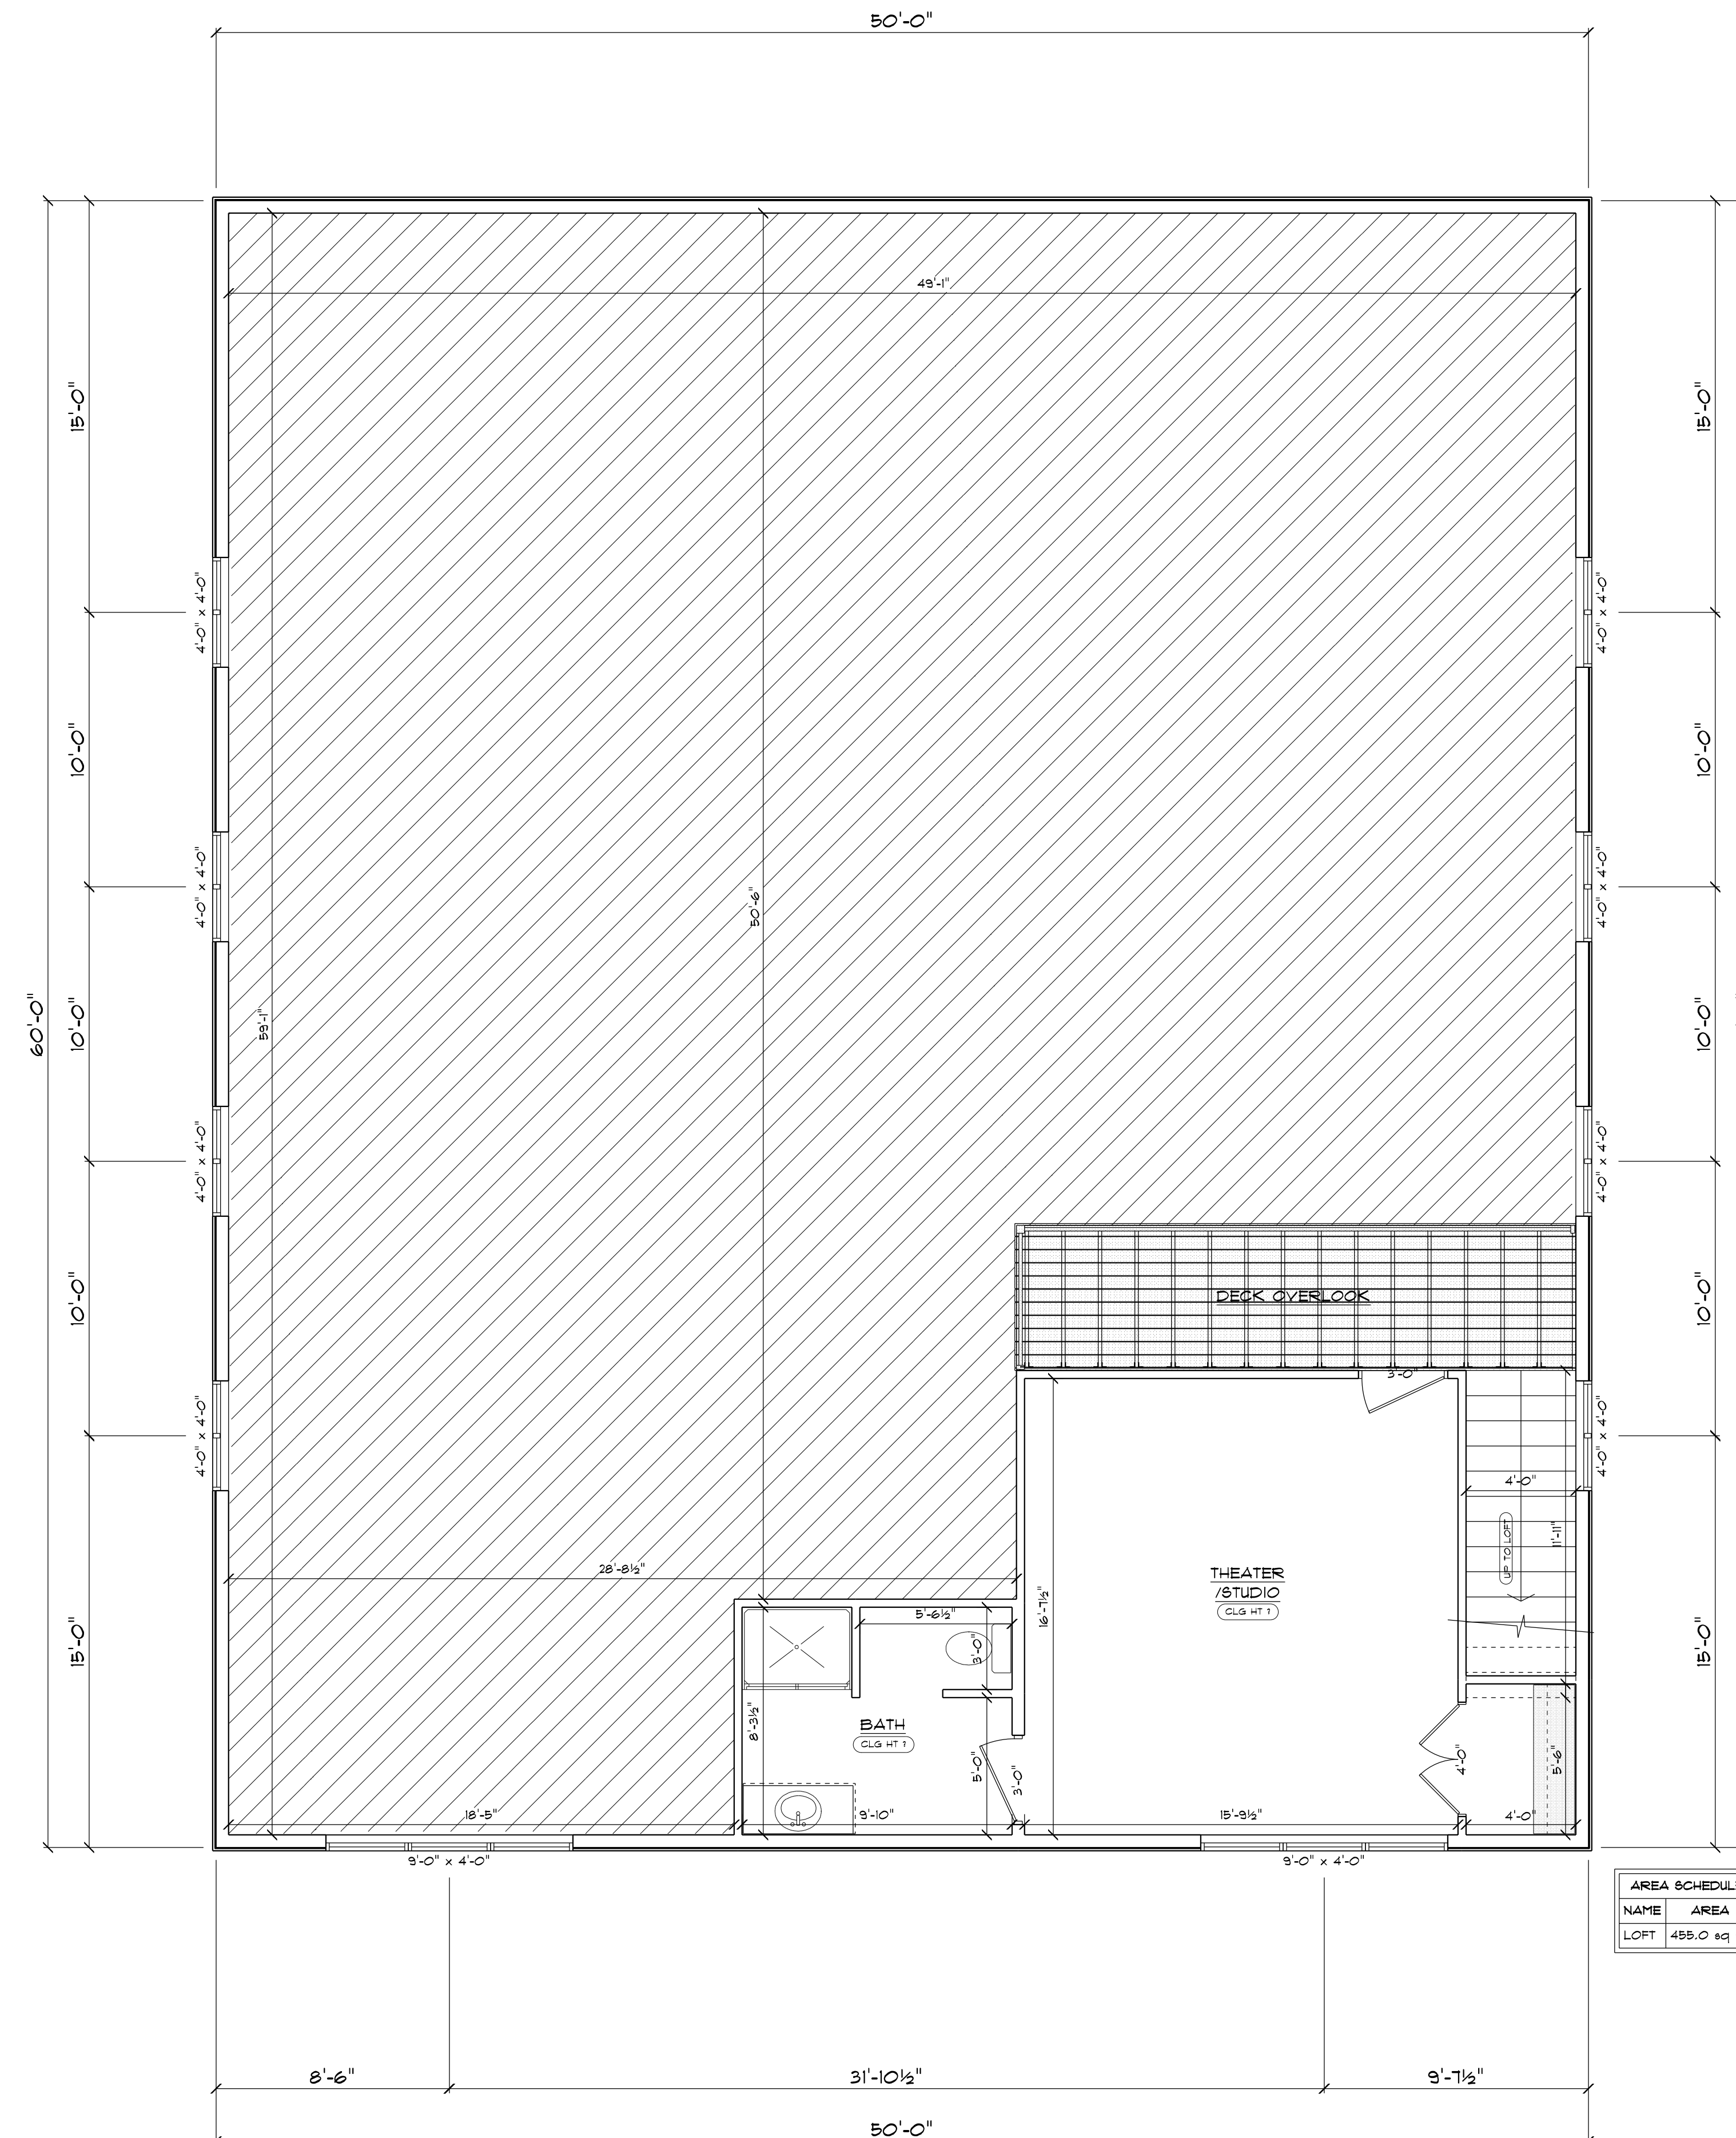

LOFT AREA
SCALE: 1/4" = 1'-0"

These general drawings are not produced by an Architect or Engineering firm. Before construction, the customer should consult a contractor or an architect to determine if these drawings need to be changed to satisfy: 1.) state or local building codes/regulations; 2.) the projects structural requirements; or 3.) existing conditions specific to the site. Builder FirstSource assumes no responsibility for claims or damages arising from errors, omissions, deficiencies, defects of the drawings.

08.14.2023	
08.16.2023	
08.21.2023	

REVISIONS

BUILDERS FIRST SOURCE
SALES: DALE WANNER
DRAWN BY: CLAIRE GRAYUNDER

ALFREDO SHOP




CONSTRUCTION DRAWINGS

ANY CONSTRUCTION DOCUMENTS PRINTED
BEFORE THIS DATE ARE VOID.

DATE: 8/21/2023

* BUILDER TO VERIFY DIMENSIONS*

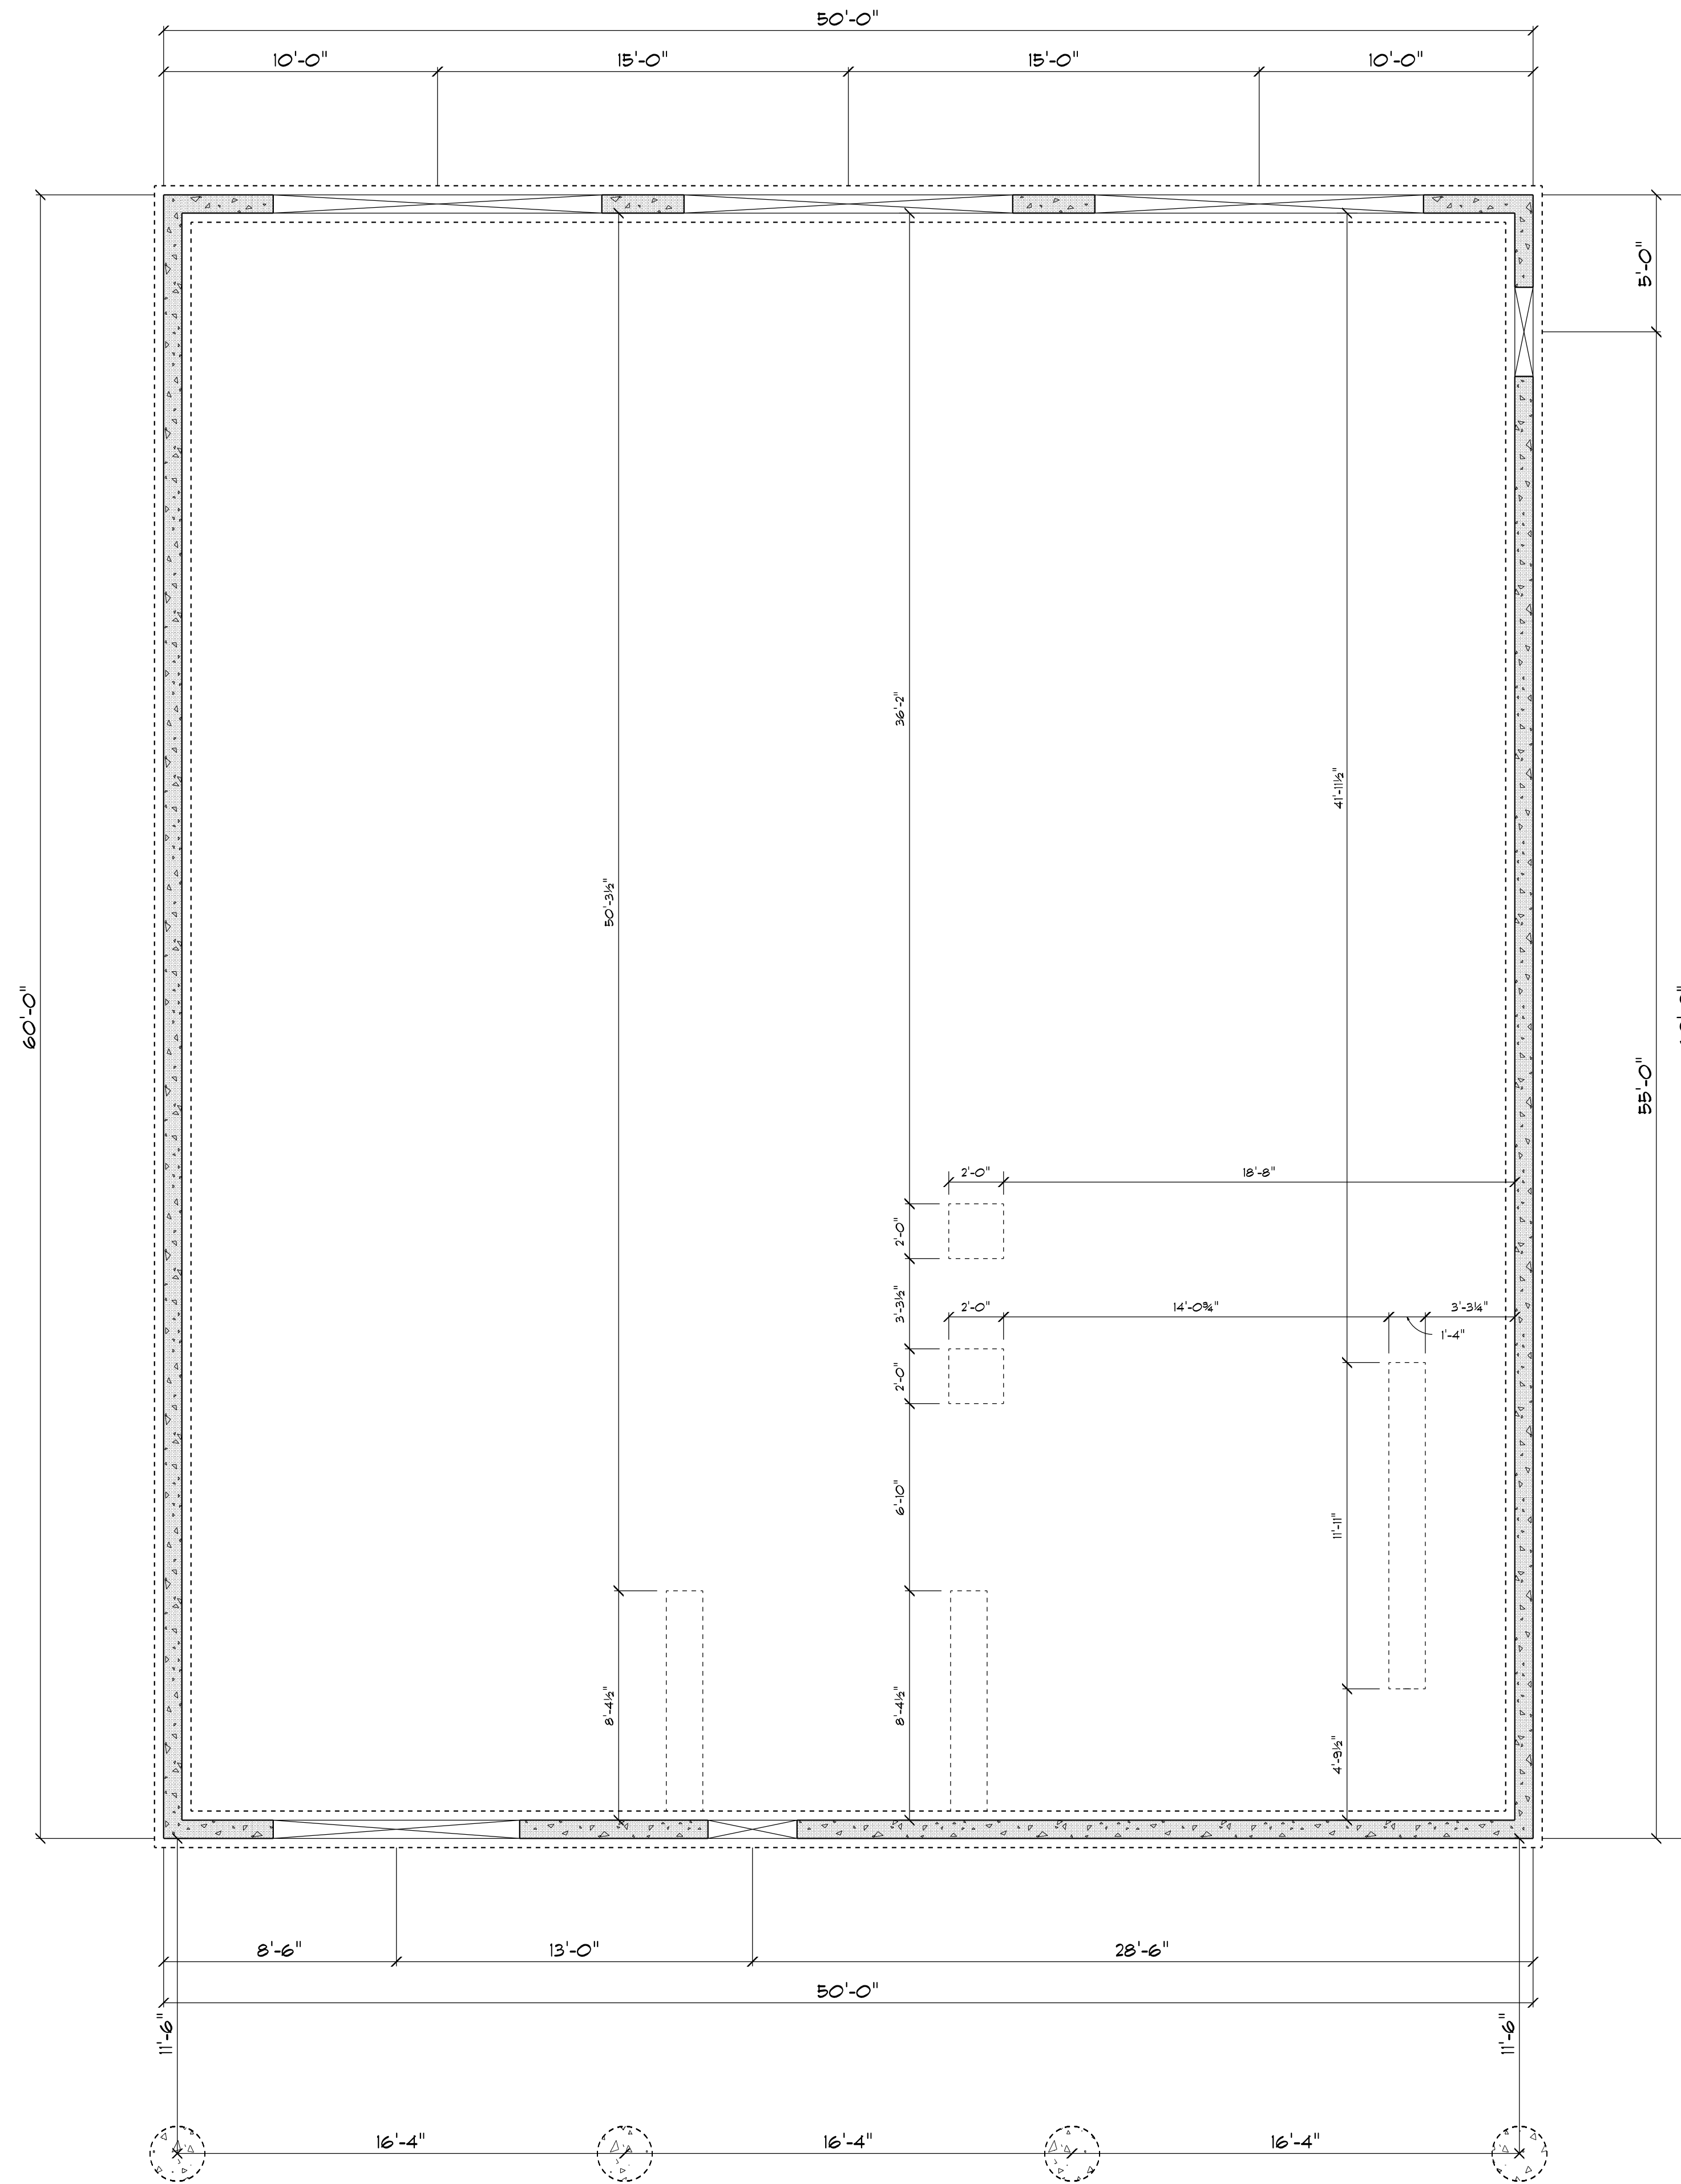

FOUNDATION

SCALE: 1/4" = 1'-0"

These general drawings are not produced by an Architectural Firm. Before construction, the customer should consult a contractor or an architect to determine if these drawings need to be changed to satisfy: 1.) state or local building codes/regulations; 2.) the projects structural requirements; or 3.) existing conditions specific to the site. Builder FirstSource assumes no responsibility for claims or damages arising from errors, omissions, deficiencies, or defects of the drawings.

08.14.2023	
08.16.2023	
08.21.2023	

REVISIONS

BUILDERS FIRSTSOURCE
SALES: DALE WANNER
DRAWN BY: CLAIRE GRAYUNDER

ALFREDO SHOP
2 hour(s) 25 minute(s)




A3

CONSTRUCTION DRAWINGS


ANY CONSTRUCTION DOCUMENTS PRINTED
BEFORE THIS DATE ARE VOID.

DATE: 8/21/2023

* BUILDER TO VERIFY DIMENSIONS*

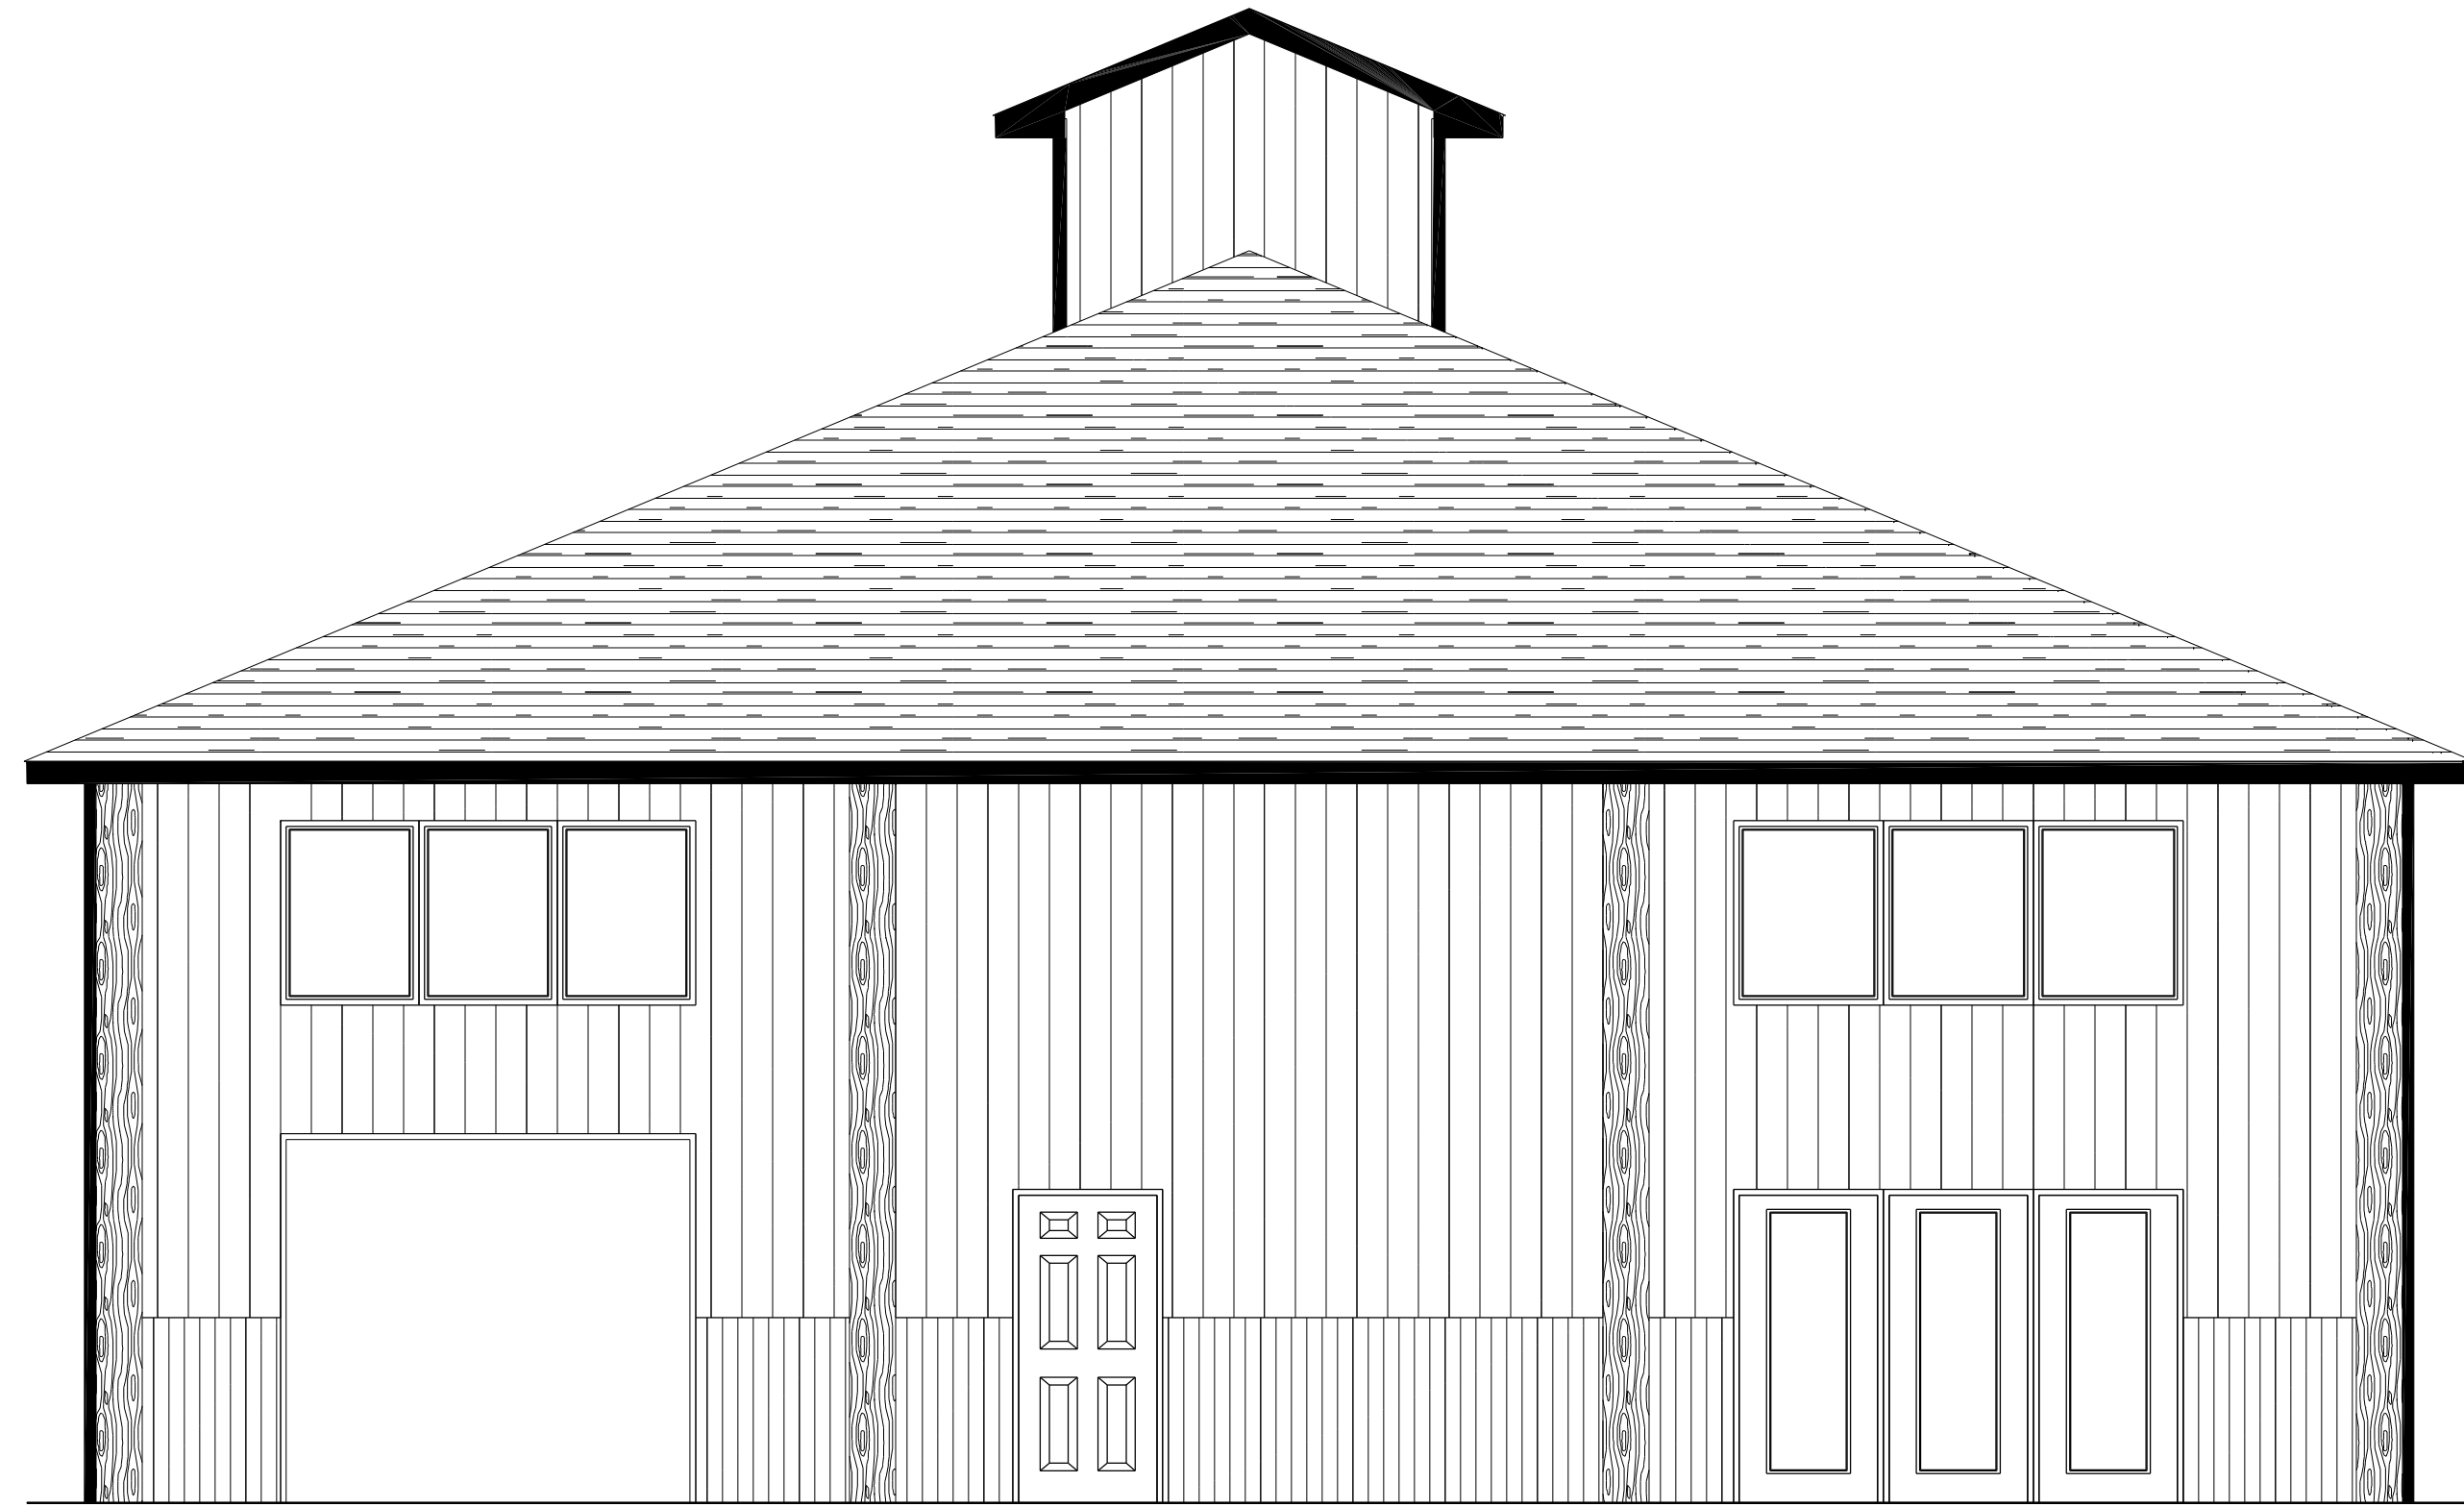

FRONT ELEVATION
SCALE: 1/4" = 1'-0"

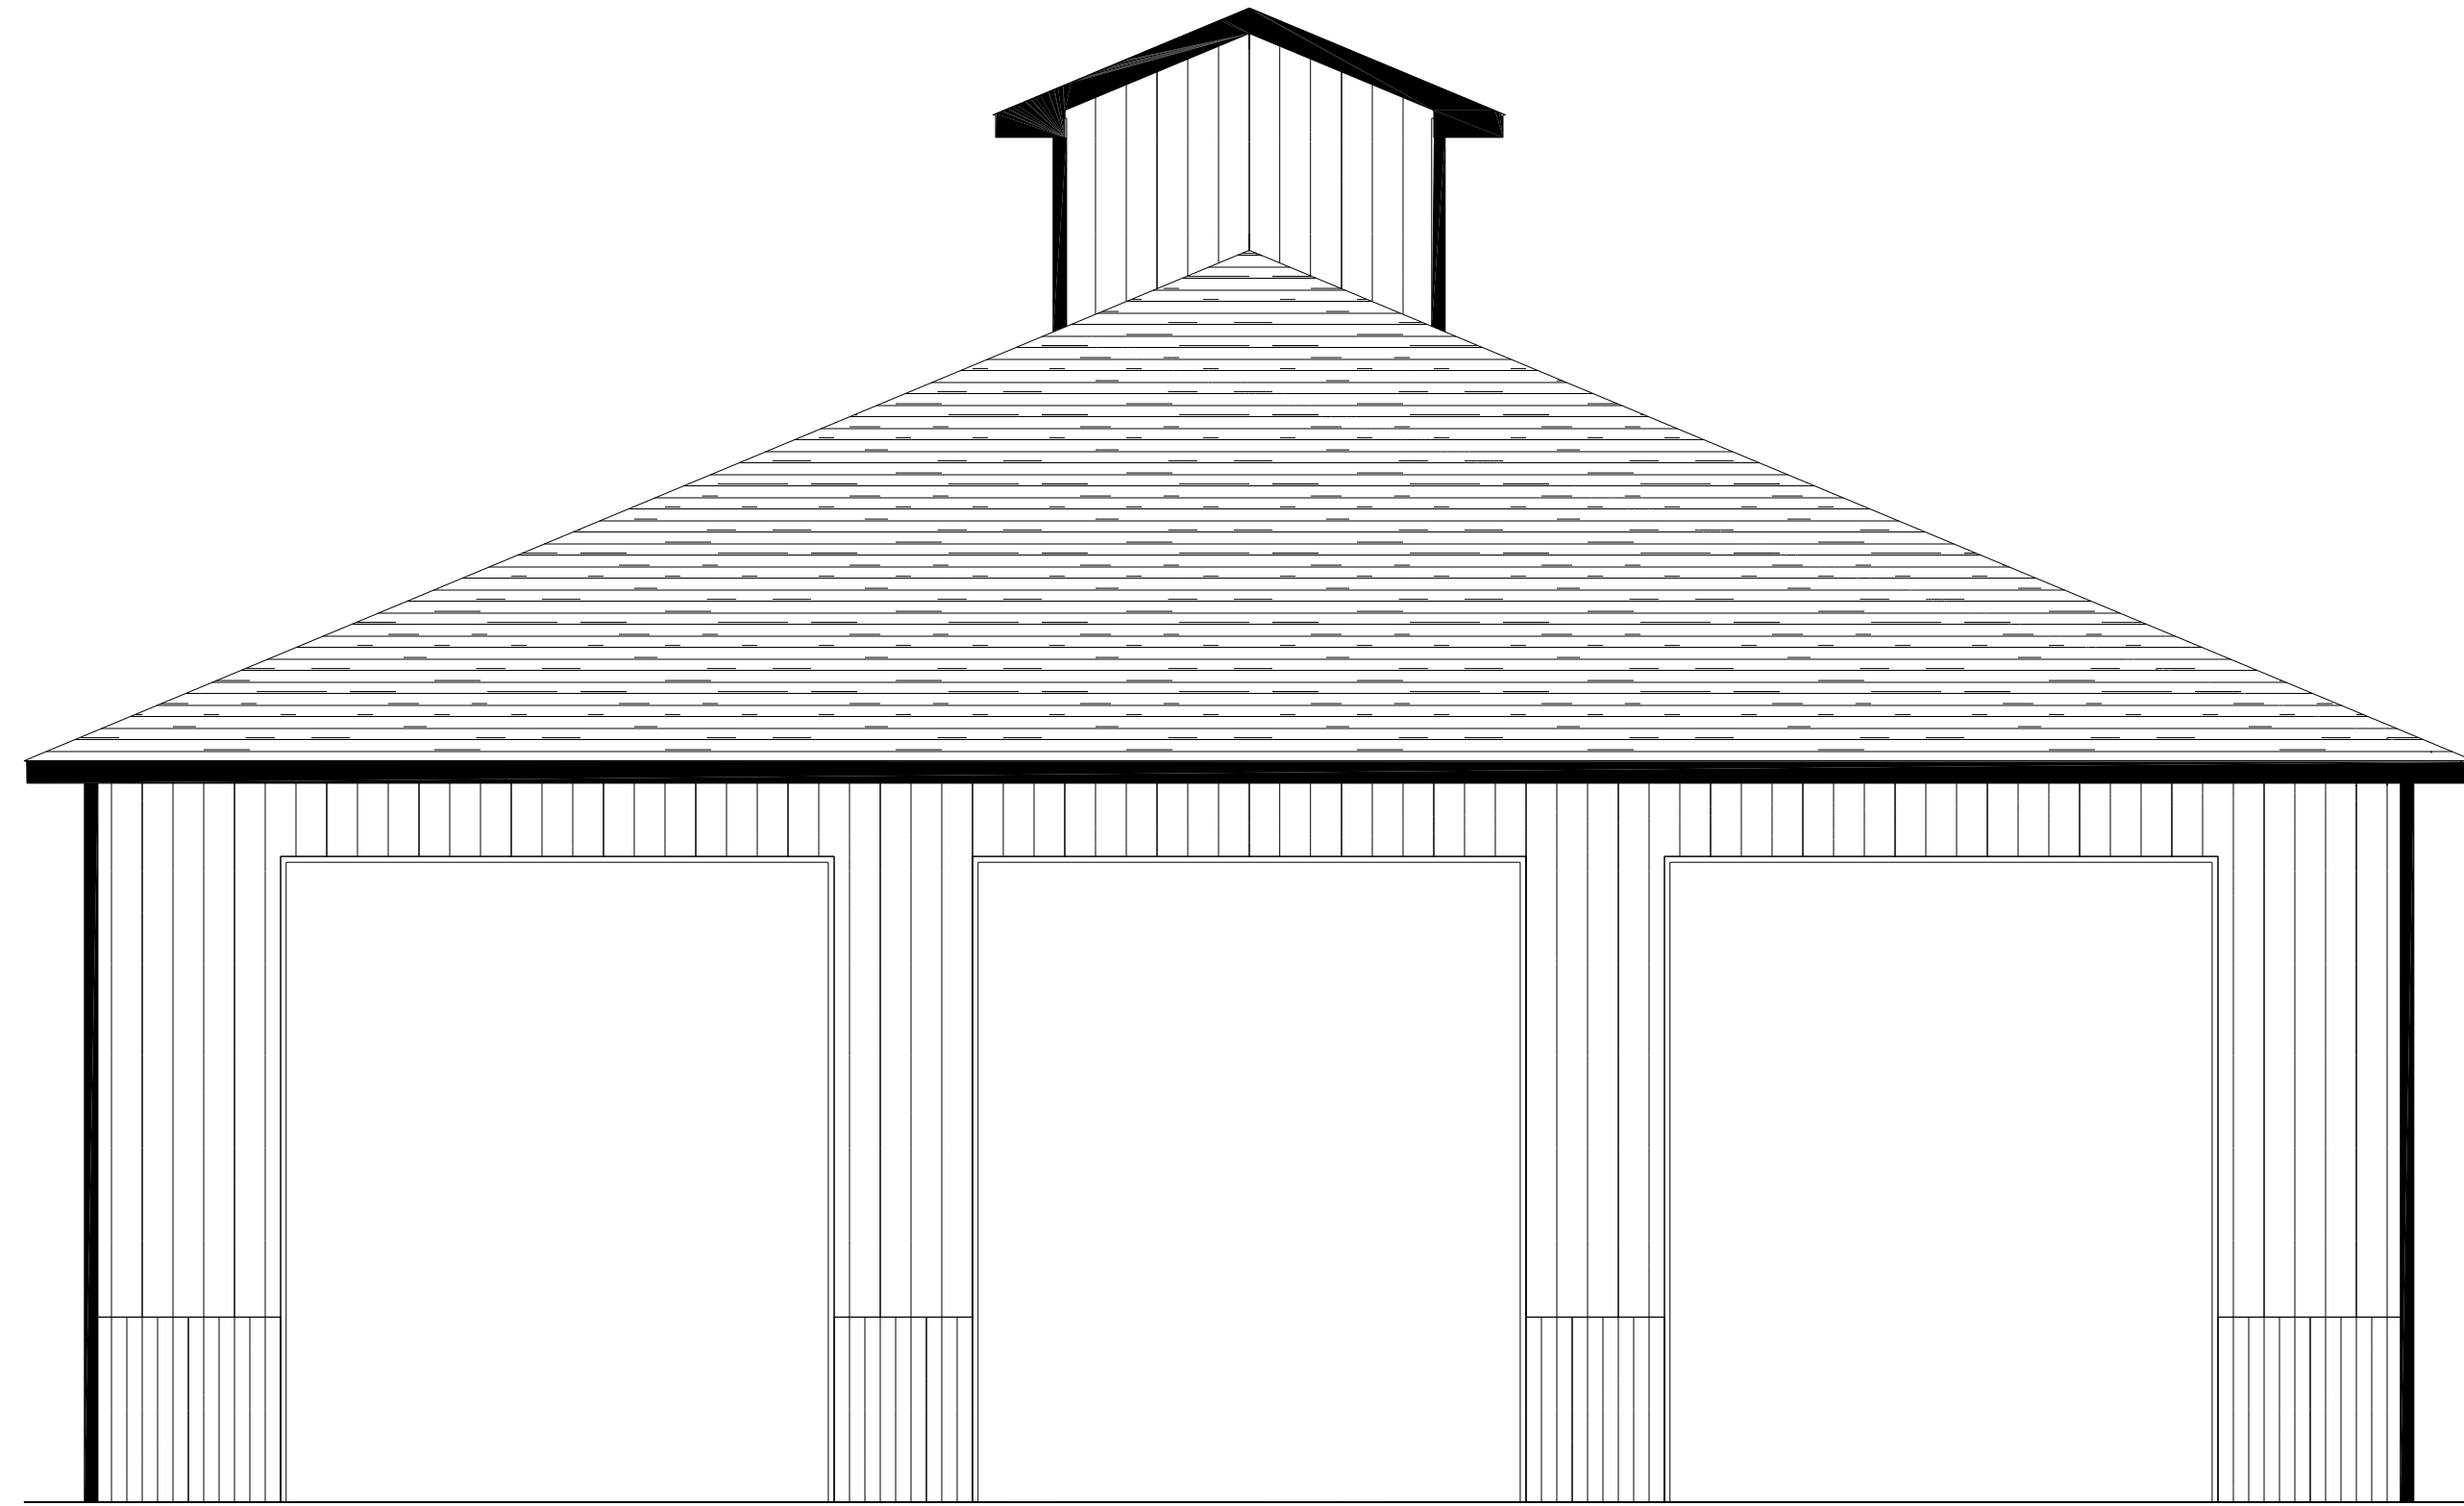

BACK SIDE ELEVATION
SCALE: 1/4" = 1'-0"

These general drawing are not produced by an Architect or Engineering firm. Before construction, the customer should consult a contractor or an architect to determine if these drawings need to be changed to satisfy: 1) State or local building codes/regulations, 2) the project location, 3) the project site conditions, 4) the project requirements. Builder FirstSource assumes no responsibility for claims or damages arising from errors, omissions, deficiencies, or defects of the drawings.

08.14.2023	
08.16.2023	
08.21.2023	

REVISIONS

BUILDERS FIRSTSOURCE
SALES: DALE WANNER
DRAWN BY: CLAIRE GRAYUNDER

ALFREDO SHOP
2 hour(s) 25 minute(s)




CONSTRUCTION DRAWINGS


ANY CONSTRUCTION DOCUMENTS PRINTED
BEFORE THIS DATE ARE VOID.

DATE: 8/21/2023

* BUILDER TO VERIFY DIMENSIONS*

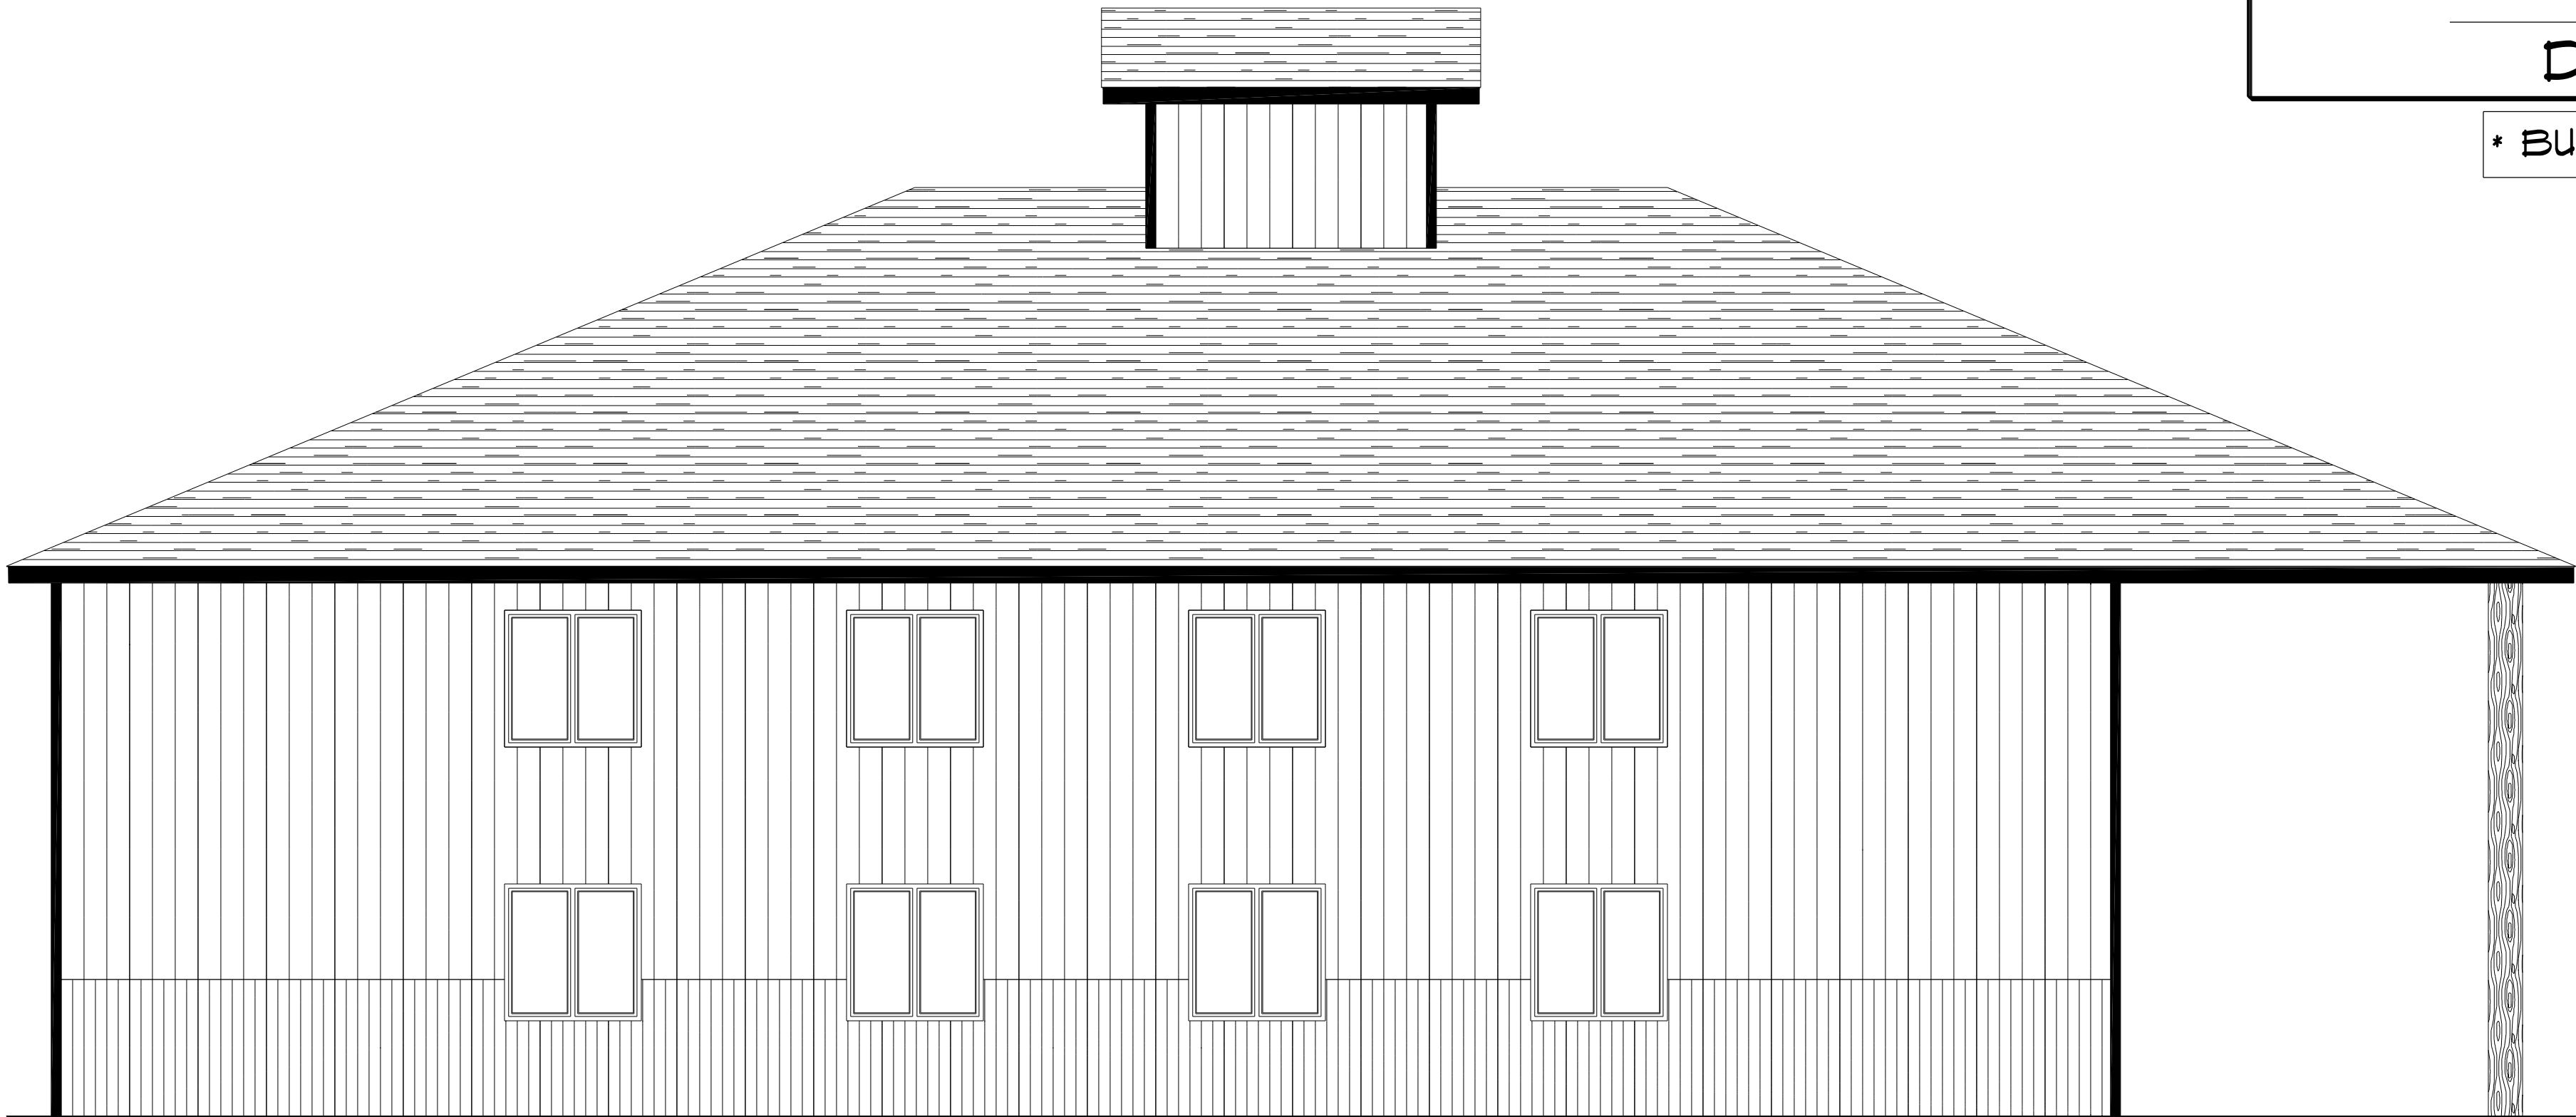

LEFT SIDE ELEVATION
SCALE: 1/4" = 1'-0"

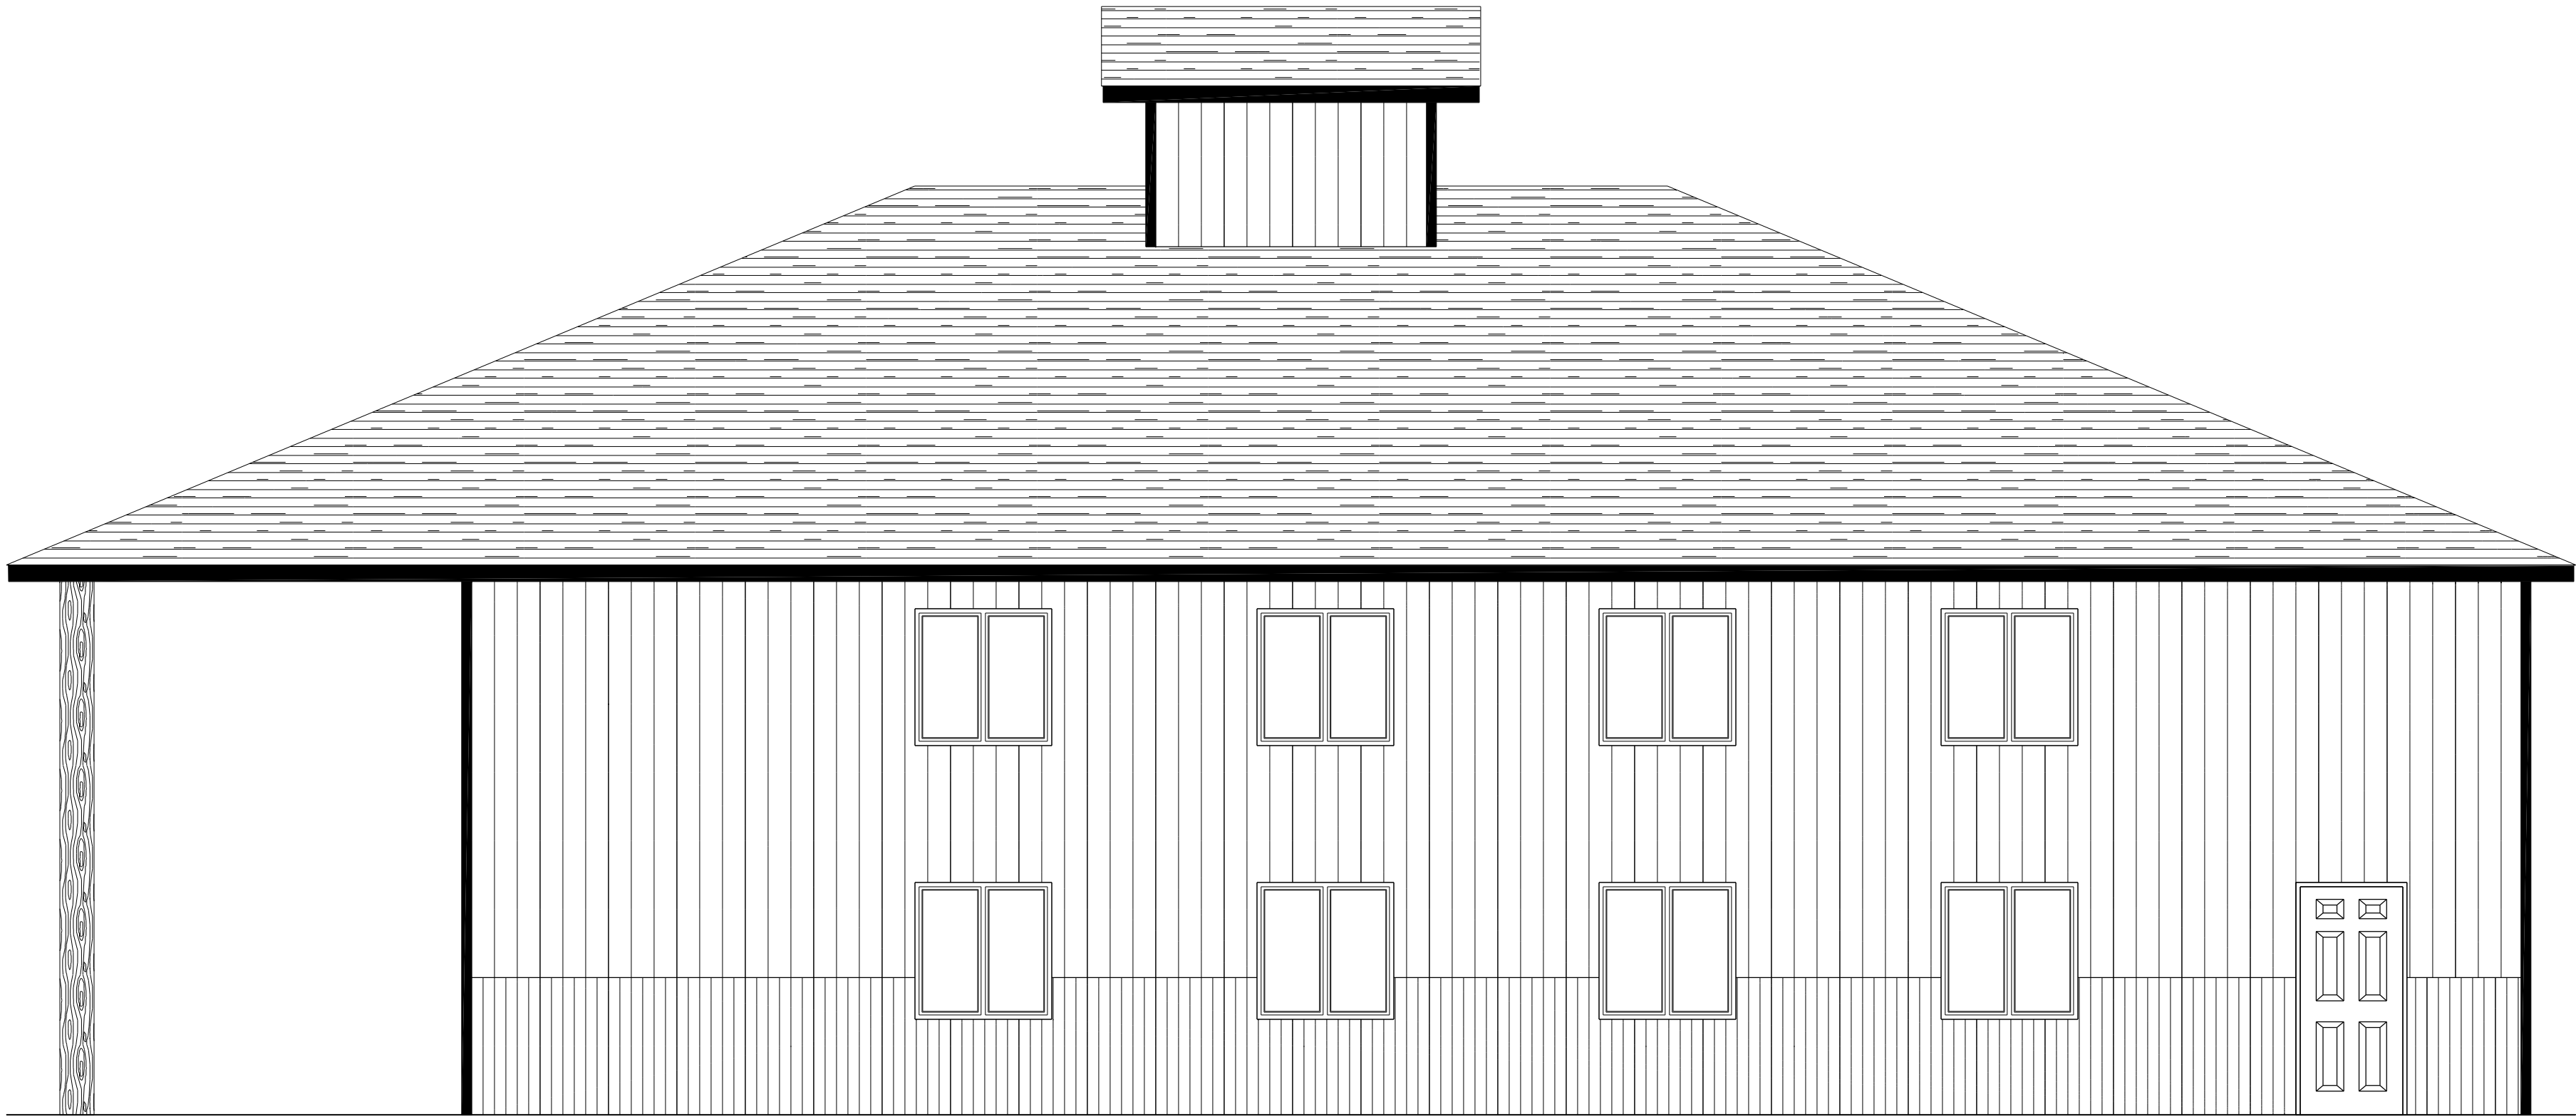

RIGHT SIDE ELEVATION
SCALE: 1/4" = 1'-0"

These general drawings are not produced by an Architect or Engineering firm. Before construction, the customer should consult a contractor or an architect to determine if these drawings need to be changed to satisfy: 1) State or local building codes/regulations; 2) the project's specific requirements; 3) the customer's needs. Builders FirstSource assumes no responsibility for claims or damages arising from errors, omissions, deficiencies, or defects of the drawings.

08.14.2023	
08.16.2023	
08.21.2023	

REVISIONS

BUILDERS FIRSTSOURCE


SALES: DALE WANNER

DRAWN BY: CLAIRE GRAYVUNDER

ALFREDO SHOP

2 hour(s) 25 minute(s)



 

TOP VIEW ELEVATION

SCALE: 1/4" = 1'-0"

CONSTRUCTION DRAWINGS

ANY CONSTRUCTION DOCUMENTS PRINTED
BEFORE THIS DATE ARE VOID.

DATE: 8/21/2023

* BUILDER TO VERIFY DIMENSIONS*

These general drawing are not produced by an Architect or Engineering firm. Before construction, the customer should consult a contractor or an architect to determine if these drawings need to be changed to satisfy: 1) State or local building codes/regulations, 2) the project location, 3) the project site conditions, 4) the project requirements. Builder FirstSource assumes no responsibility for claims or damages arising from errors, omissions, deficiencies, or defects of the drawings.

08.14.2023	
08.16.2023	
08.21.2023	

REVISIONS

BUILDERS FIRSTSOURCE
SALES: DALE WANNER
DRAIN BY: CLAIRE GRAYVUNDER

ALFREDO SHOP
2 hour(s) 25 minute(s)

