


CONSTRUCTION DRAWINGS


DATE: 5/27/2025

ANY CONSTRUCTION DOCUMENTS PRINTED
BEFORE THIS DATE ARE VOID.


•BUILDER TO VERIFY DIMENSIONS•

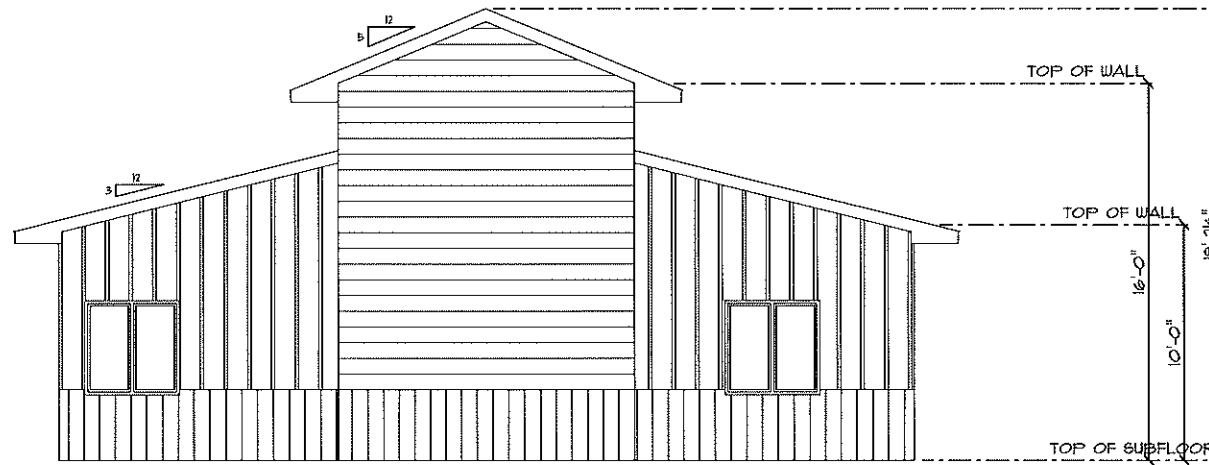


NORTH ELEVATION
SCALE: 1/8" = 1'-0"

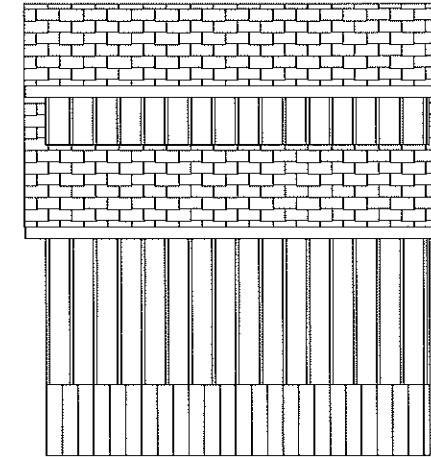

WEST ELEVATION
SCALE: 1/8" = 1'-0"

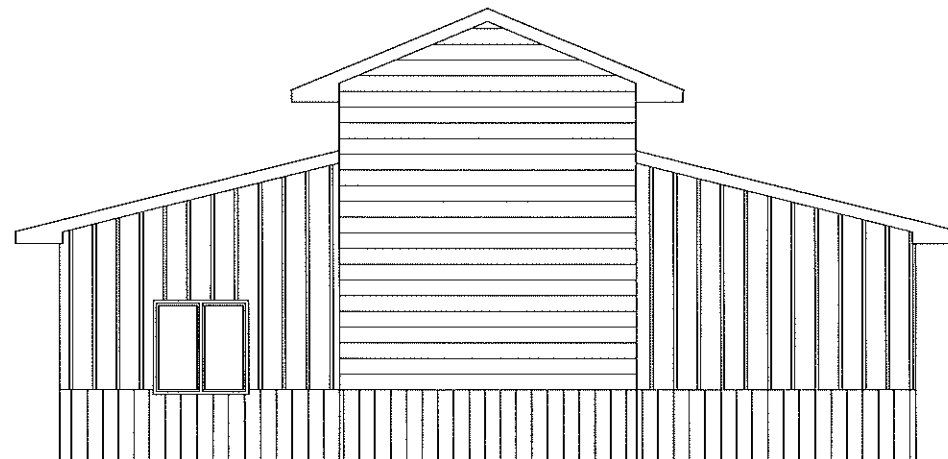

SOUTH ELEVATION
SCALE: 1/8" = 1'-0"

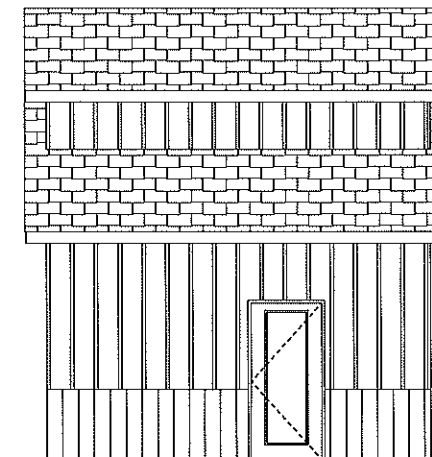

EAST ELEVATION
SCALE: 1/8" = 1'-0"

This general drawing is not produced by an Architect or Engineering firm. Builders First Source, a division of FirstSource, Inc., is not a design professional and does not intend to provide any design services. Builders First Source is not responsible for the accuracy, completeness, or reliability of the information contained herein. Builders First Source assumes no responsibility for claims or damages arising from errors, omissions, deficiencies, or defects of the drawings.

DATE	REVISION
05.06.2025	
02.06.2025	
02.07.2025	
04.10.2025	
04.14.2025	

REVISIONS

BUILDERS FIRST SOURCE
SALES: DALE WANNER
DRAWN BY: CLAIRE GRAYJNDER

POPS SODA SHACK




CONSTRUCTION DRAWINGS

DATE: 5/27/2025

ANY CONSTRUCTION DOCUMENTS PRINTED
BEFORE THIS DATE ARE VOID.

•BUILDER TO VERIFY DIMENSIONS•

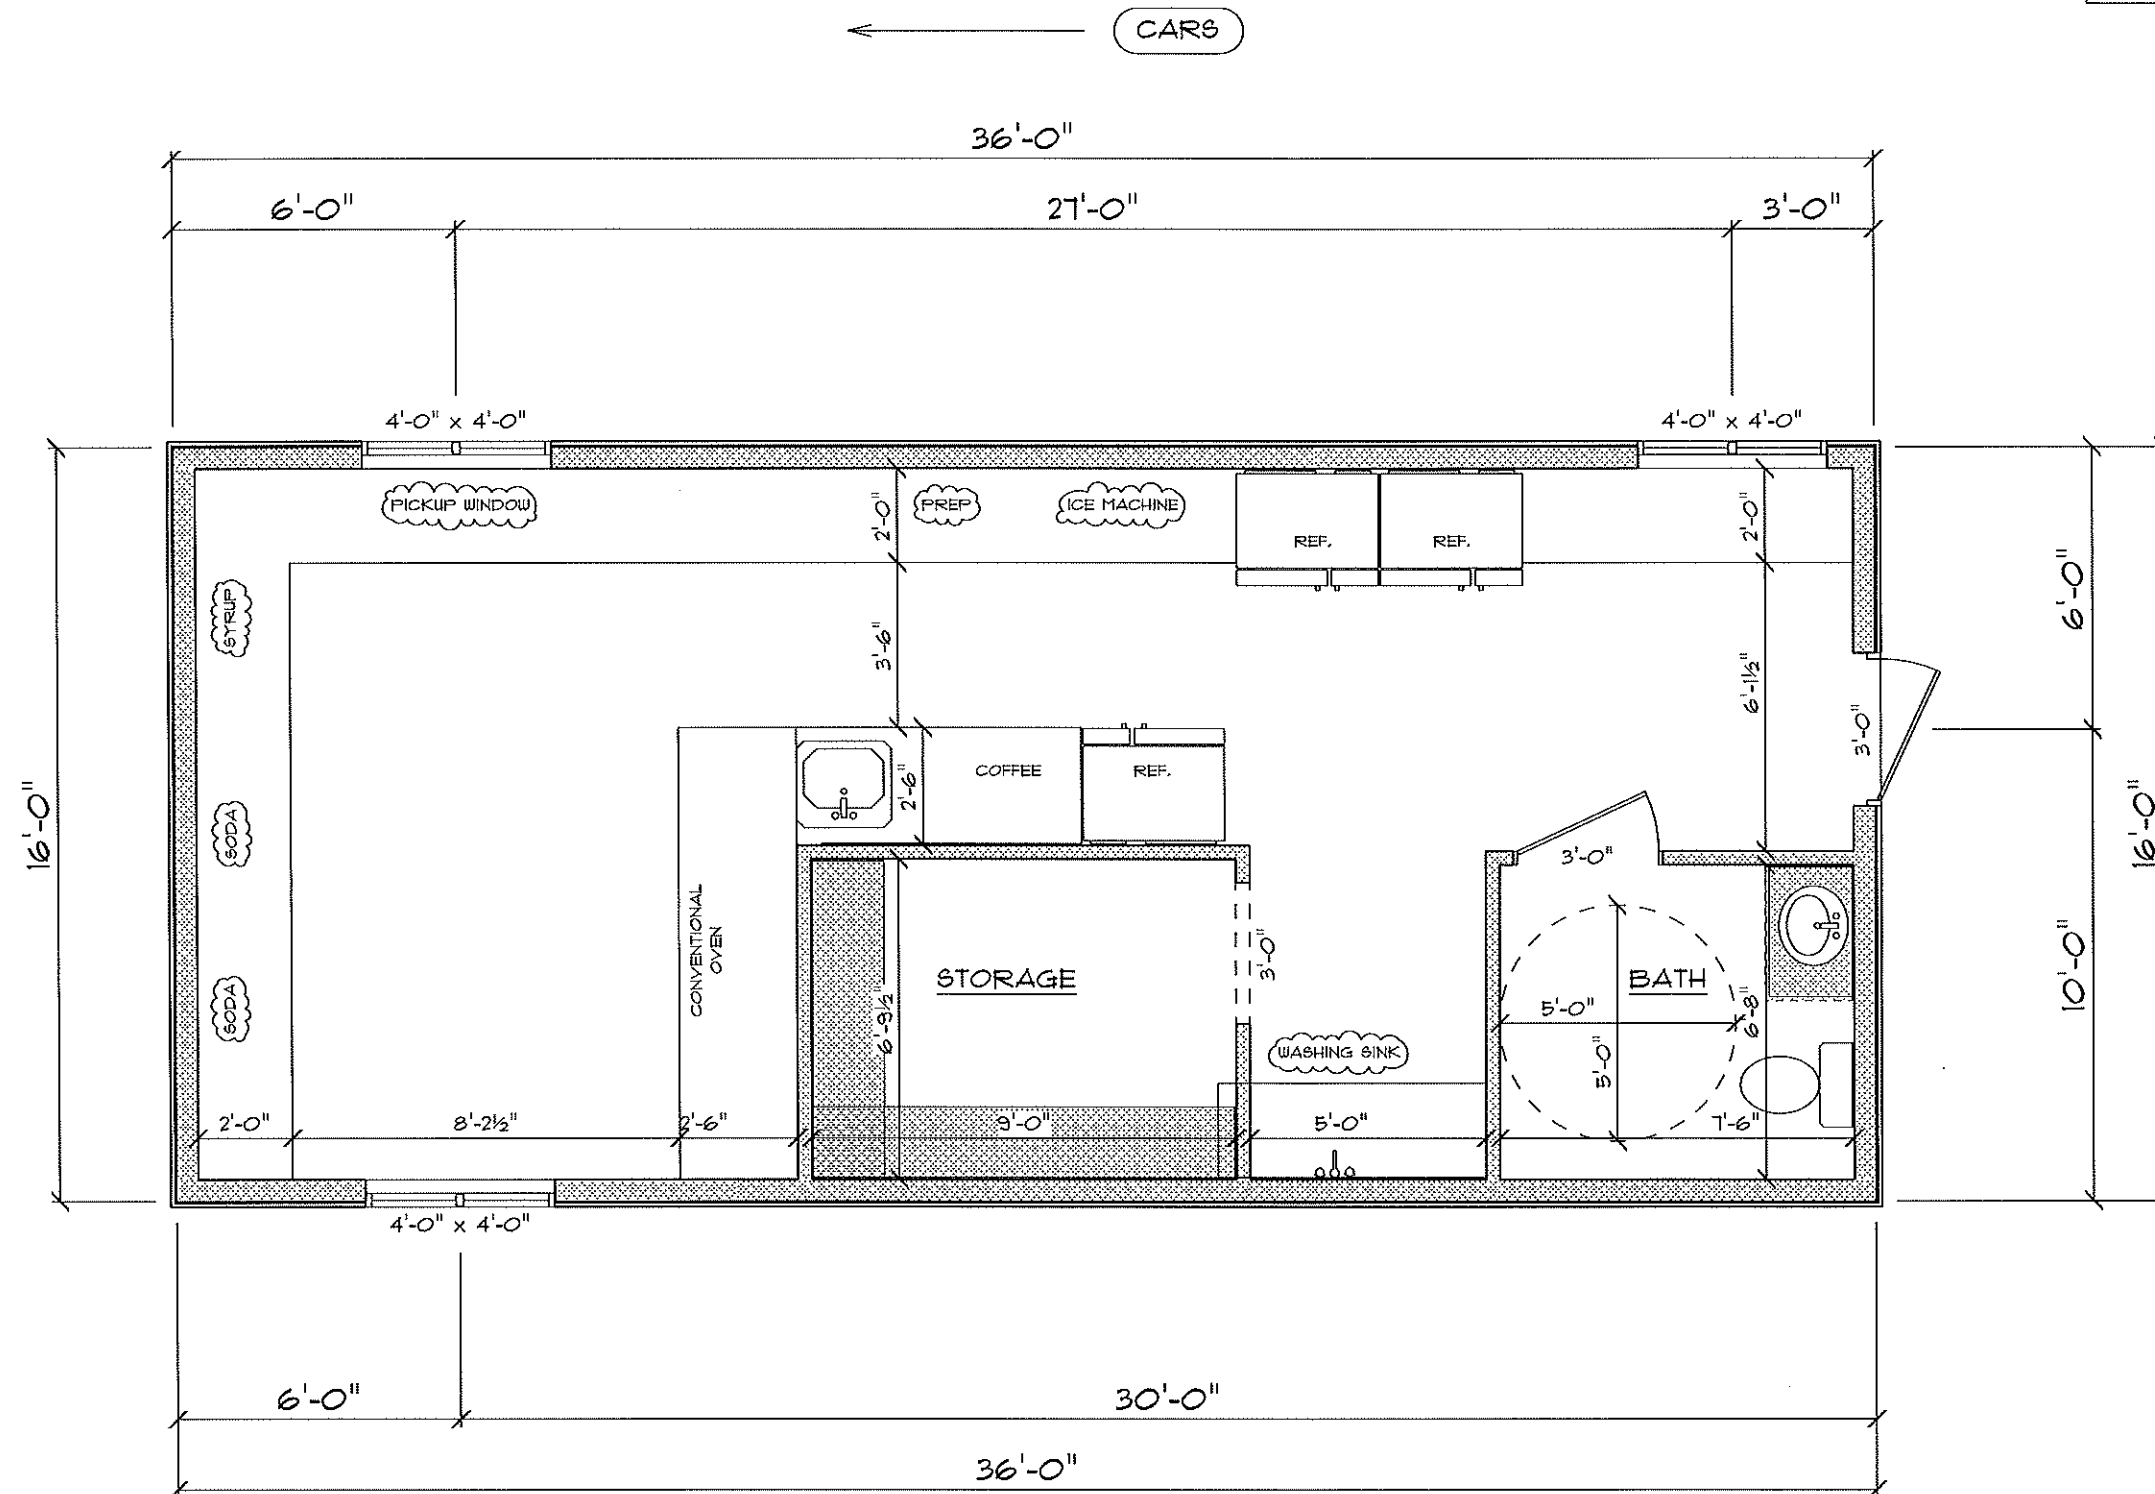

MAIN FLOOR PLAN

SCALE: 1/4" = 1'-0"

These general drawings are not produced by an Architect or Engineering firm. Before construction, the customer should consult a contractor or an architect to determine if these drawings need to be changed to meet local building codes and regulations. Builder FirstSource assumes no responsibility for claims or damages arising from errors, omissions, deficiencies, or defects of the drawings.

02.06.2025	05.06.2025
02.07.2025	
04.10.2025	
04.14.2025	

REVISIONS

BUILDERS FIRST SOURCE
SALES: DALE WANNER
DRAWN BY: CLAIRE GRAYUNDER

POPS SODA SHACK



CONSTRUCTION DRAWINGS

DATE: 5/27/2025

ANY CONSTRUCTION DOCUMENTS PRINTED
BEFORE THIS DATE ARE VOID.

BUILDER TO VERIFY DIMENSIONS

These general drawings are not produced by an Architect or Engineering firm. Before construction, the customer should consult a contractor or an architect to determine if these drawings need to be changed to satisfy: 1.) state or local building codes/regulations; 2.) the projects structural requirements; 3.) existing conditions specific to the site. Builder FirstSource assumes no responsibility for claims or damages arising from errors, omissions, deficiencies, or defects of the drawings.

02.06.2025	05.06.2025
02.07.2025	
04.10.2025	
04.14.2025	


REVISIONS

BUILDERS FIRST SOURCE
SALES: DALE WANNER
DRAWN BY: CLAIRE GRAYUNDER

POPS SODA SHACK



A

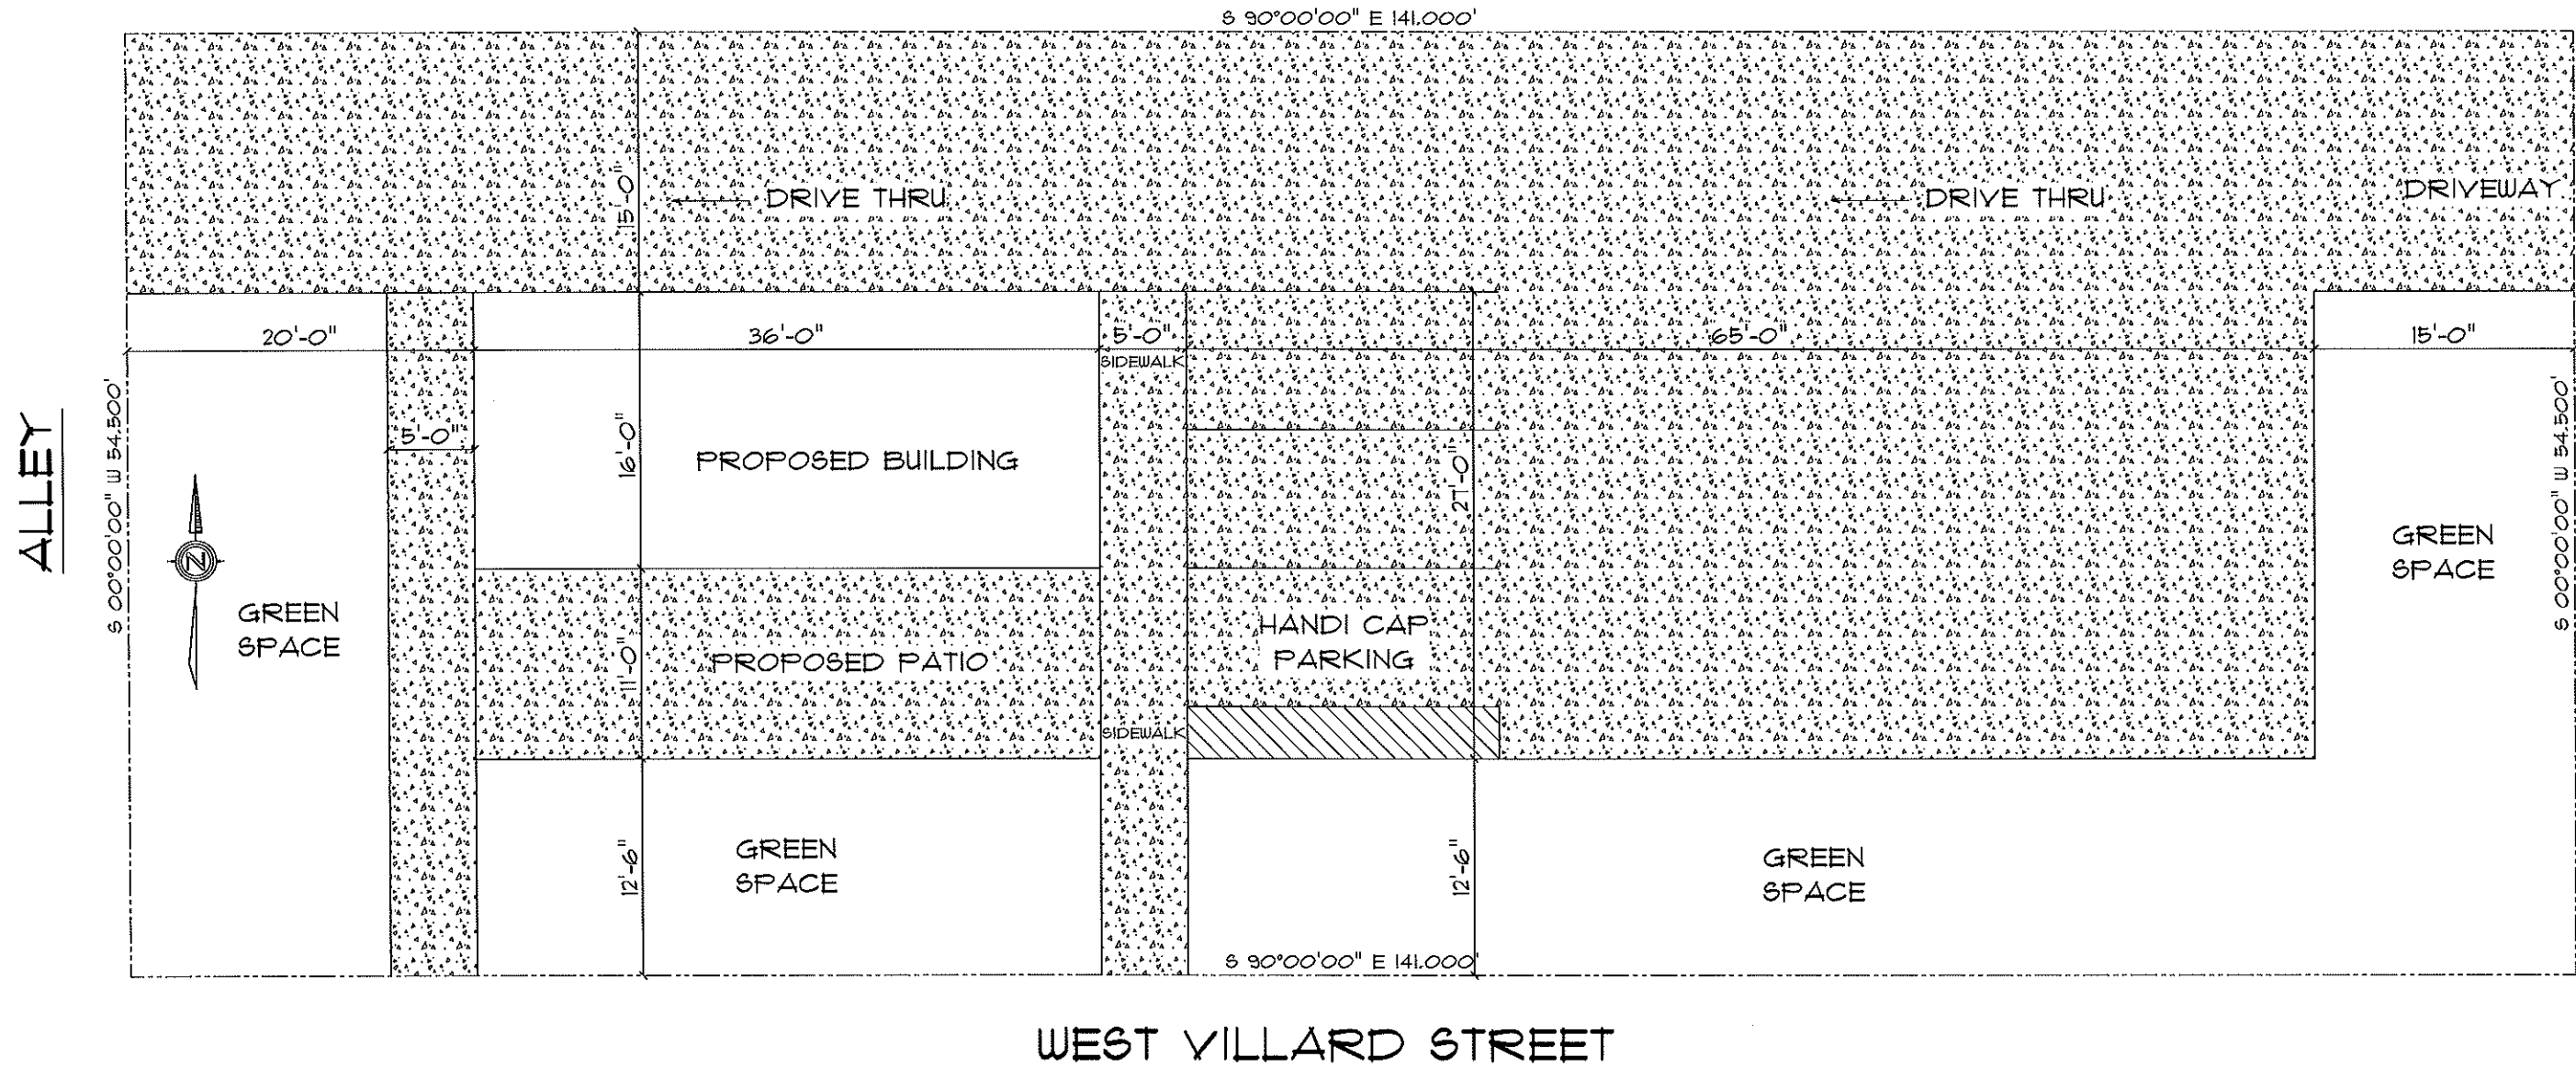

SITE PLAN

SCALE: 1" = 10'