



NEW DECK PLAN  
SCALE: 1/4" = 1'-0"

Siding & Decks		
Description	Quantity	Unit
◆ completion marker	6	Count
deck area	554.16	sf
✓ railing	26.4452	ft
✓ w/d<25sf	46	Count

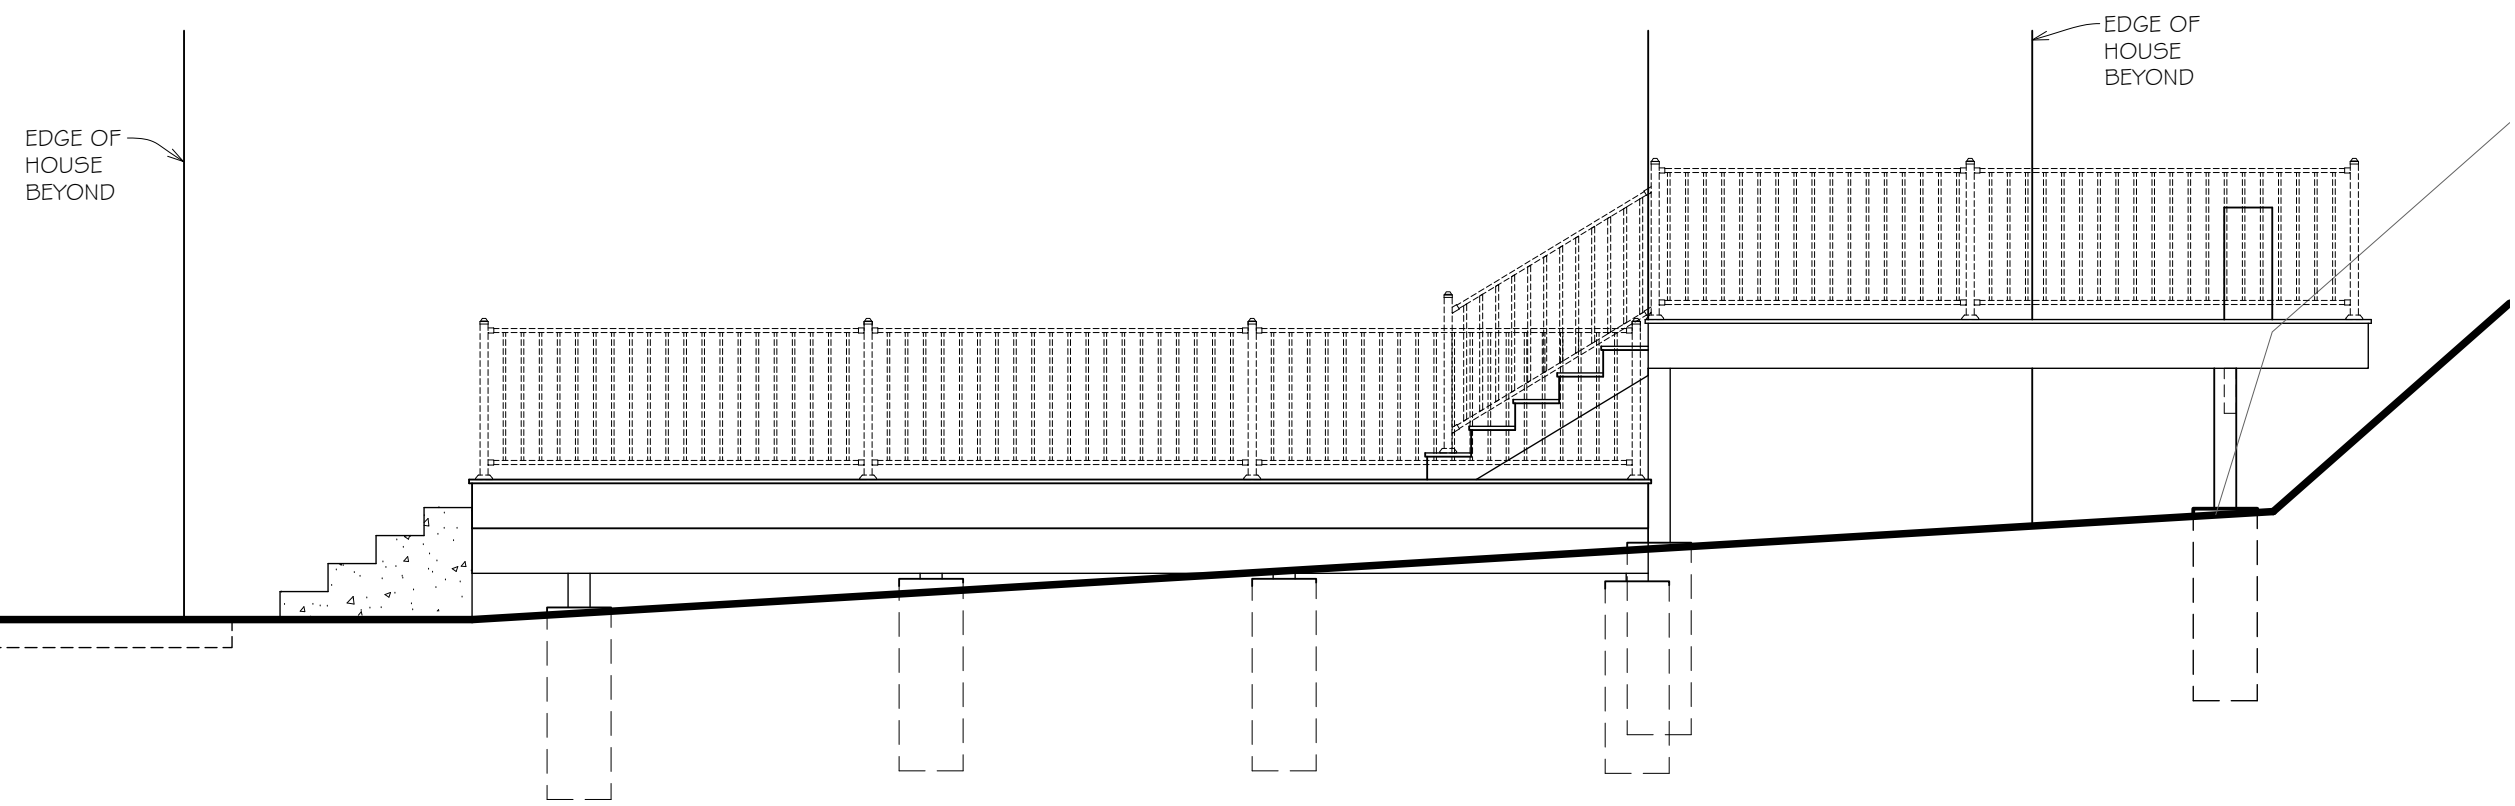

NORTH ELEVATION  
SCALE: 1/4" = 1'-0"

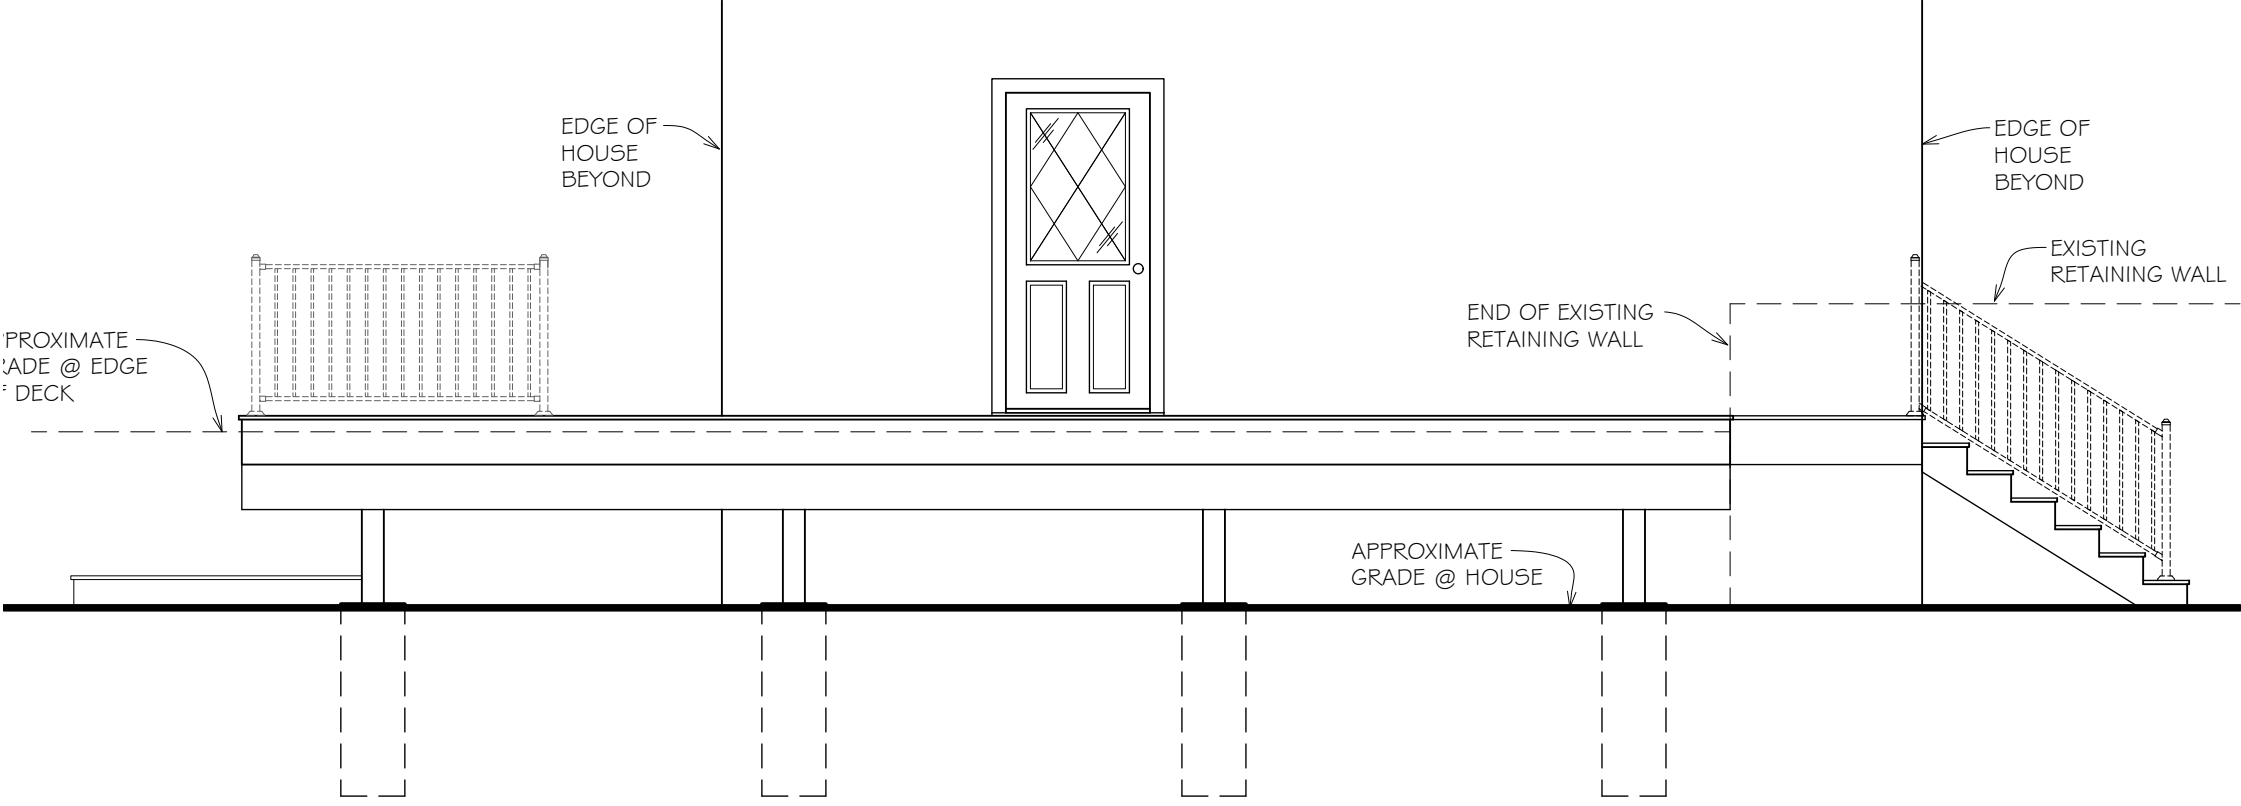

WEST ELEVATION  
SCALE: 1/4" = 1'-0"

THE CONTRACTOR SHALL VERIFY ALL DIMENSIONS ON THE JOB SITE ACCORDING TO THESE DRAWINGS. ANY DISCREPANCIES IN NOTES AND OR DIMENSIONS SHALL BE BROUGHT TO THE IMMEDIATE ATTENTION OF BLACK HILLS DRAFTING PRIOR TO COMMENCING WORK. SO THAT ANY REQUIRED REMEDIAL WORK CAN BE PERFORMED.

ISSUE DATE: 2025-05-21  
PROJECT NO.: 202518  
DRAWN BY: MRB

NO.	DESC.	DATE

SHEET NAME  
DECK PLAN

SHEET NO.

A3.10