


GOODE CARPORT

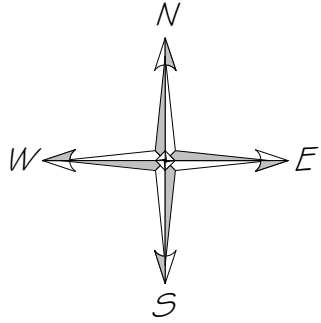

Property Layout Plan
1" = 10'-0"

NOTE:
CONTRACTOR & OWNER TO
COORDINATE EXACT LOCATION OF
HOUSE ON PROPERTY.



Sheet Index	
Sheet Number	Sheet Name
1.10	Property Layout Plan
1.20	3D Views
3.10	Carport Plan
5.10	Exterior Elevations
5.20	Exterior Elevations

Project Name: **Bob & Bonita Goode**
New Carport
3 Pearl Street
Deadwood, South Dakota

Project Number: 07-23
Date: 6.21.2023
Drawn by: CA

Sheet Title


Property Layout Plan

Sheet Number


1.10

DIVERSIFIED DRAFTING
1720 Country School Place
Spearfish, South Dakota 57783
Phone: (605) 559-0275
div.draft@gmail.com

THESE DRAWINGS AND THE DESIGN HERE ILLUSTRATED
ARE THE PROPERTY OF DIVERSIFIED DRAFTING AND
MAY NOT BE REPRODUCED OR TRANSMITTED IN ANY
FORM OR BY ANY MEANS, WITHOUT
EXPRESSED PERMISSION. COPYRIGHT © 2023

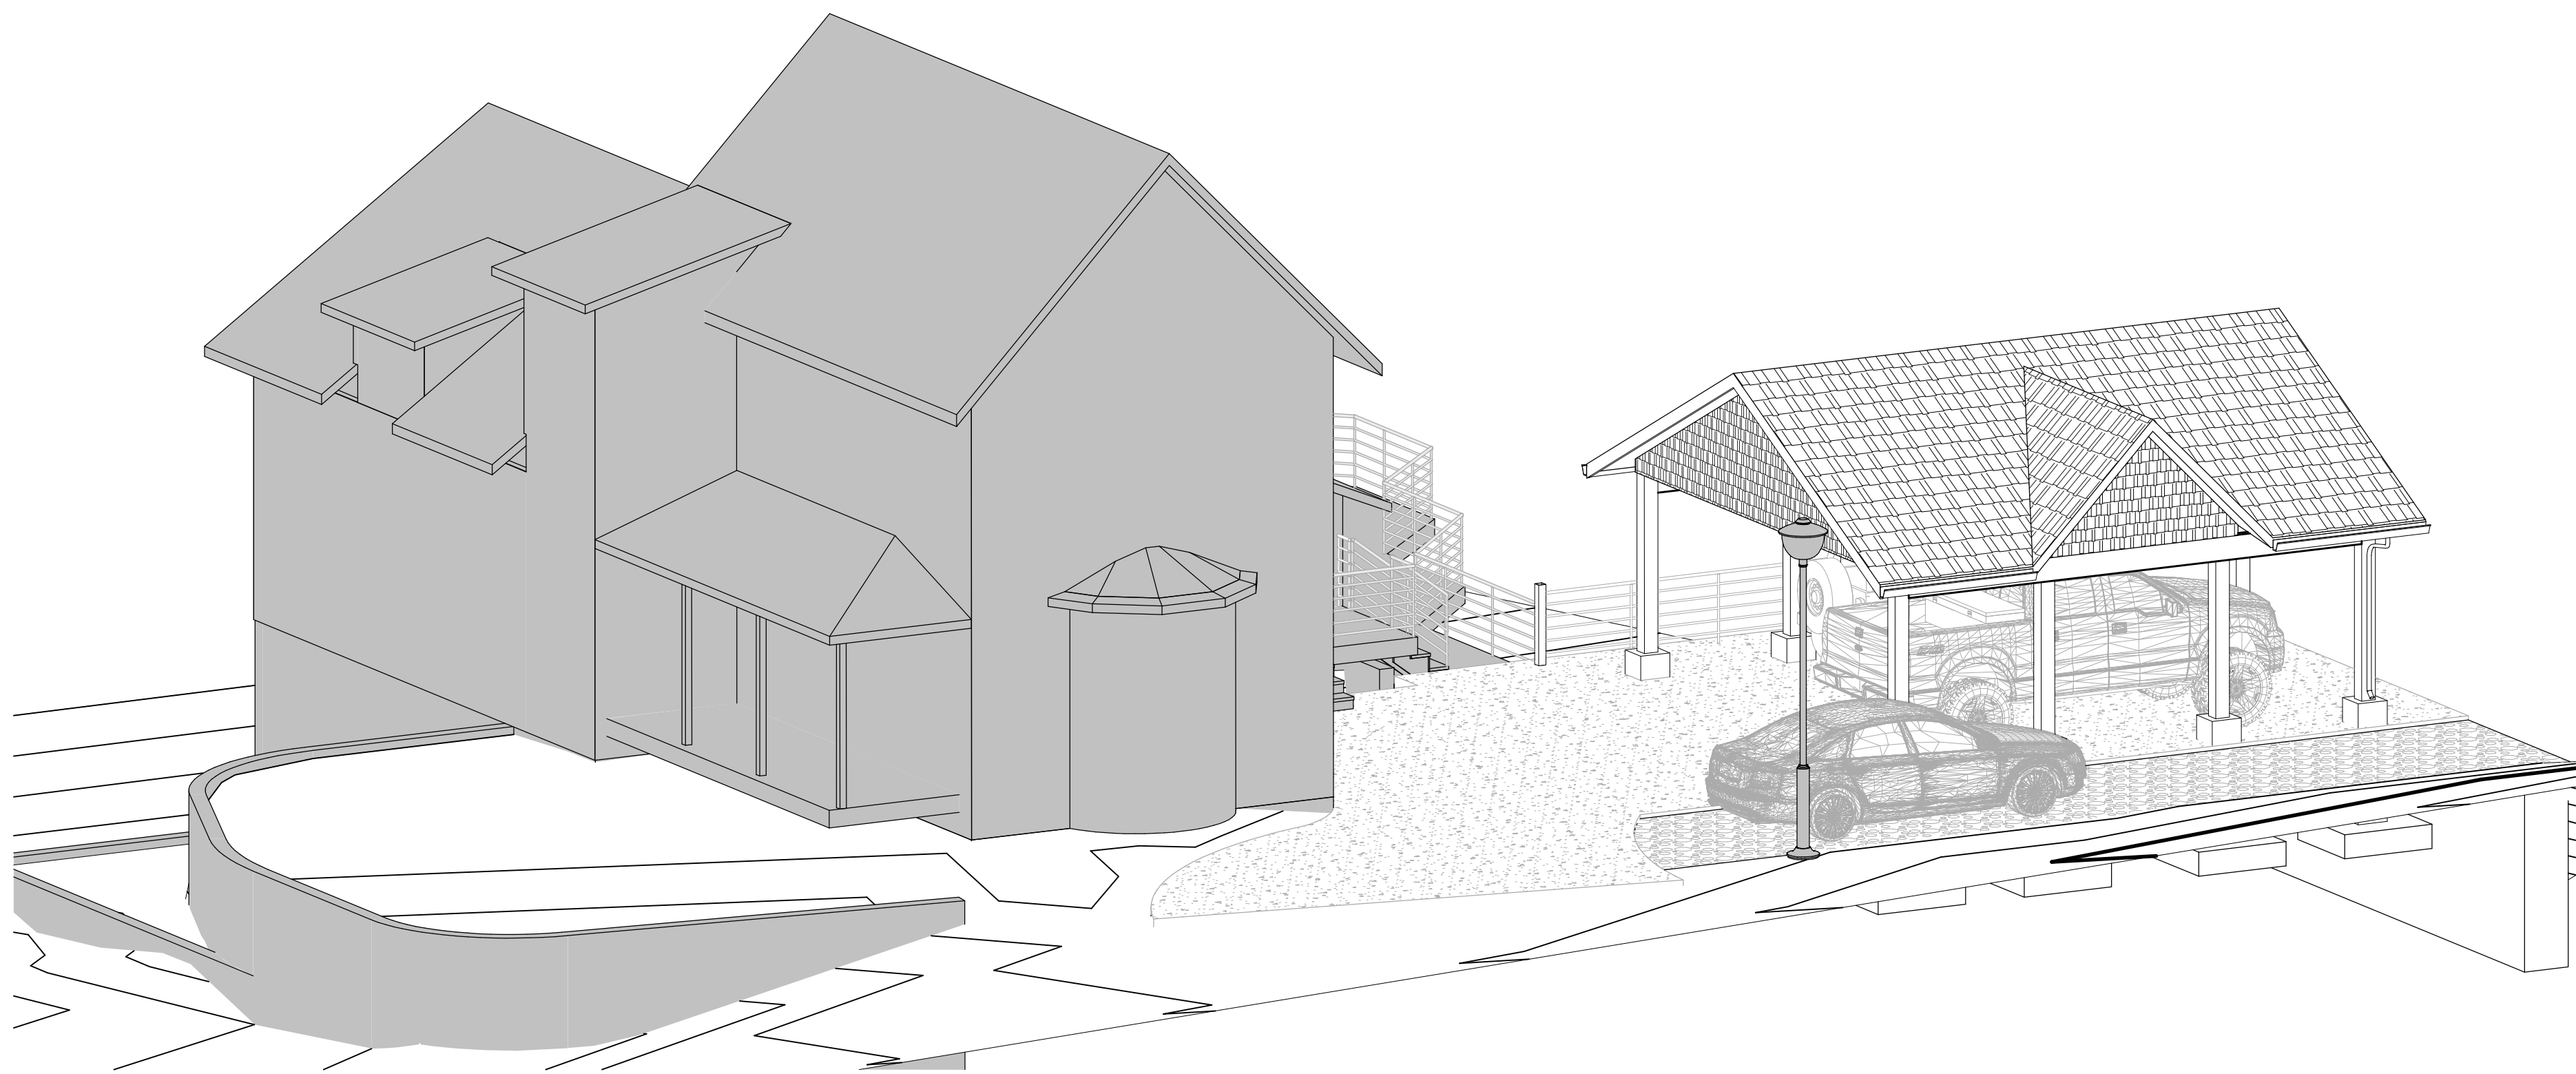

3D Front

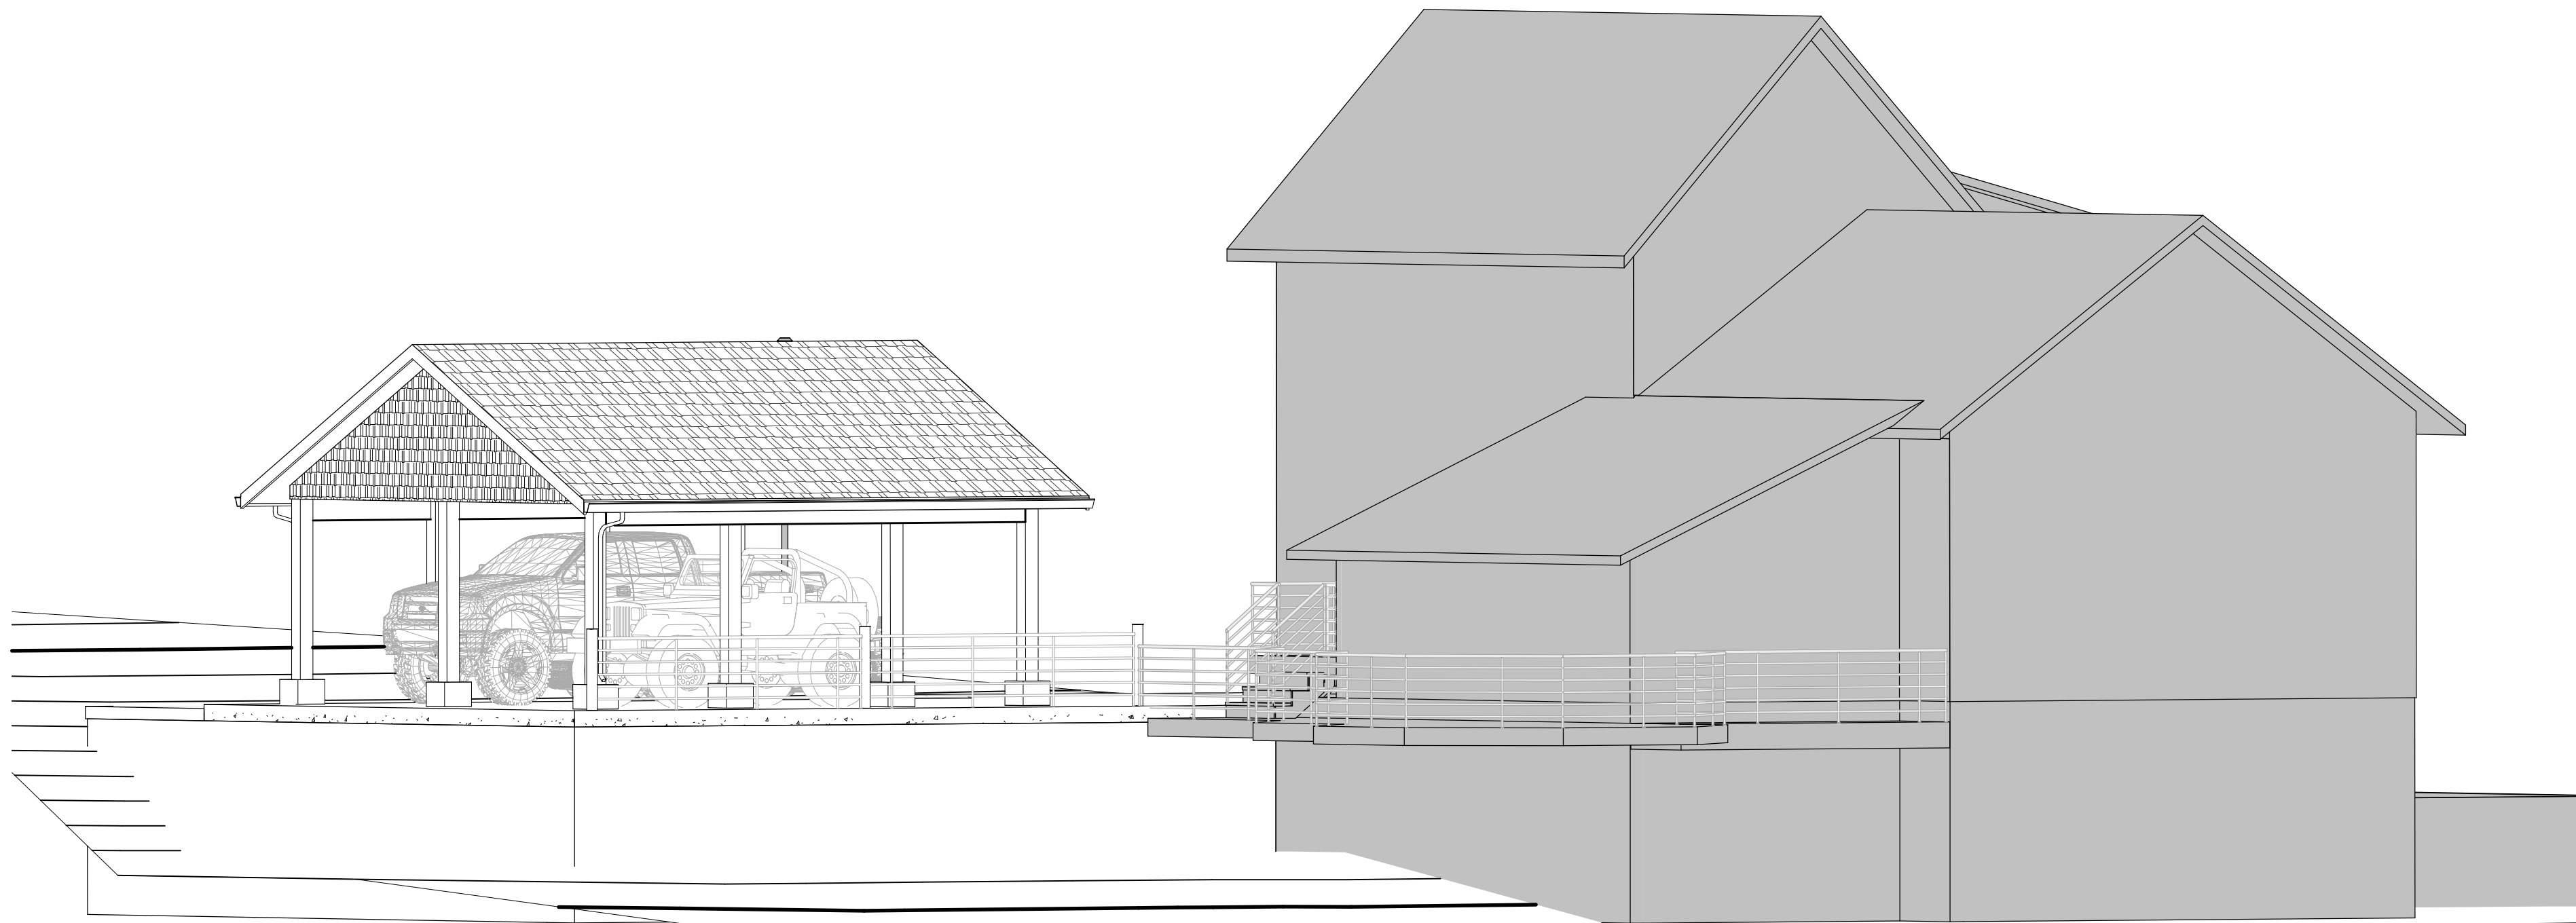

3D Back

DIVERSIFIED DRAFTING
1720 Country School Place
Spearfish, South Dakota 57783
Phone: (605) 559-0275
div.draft@gmail.com

Project Name: **Bob & Bonita Goode**
New Carport
3 Pearl Street
Deadwood, South Dakota


Project Number: 07-23
Date: 6.21.2023
Drawn by: CA

Sheet Title

3D Views


Sheet Number

1.20

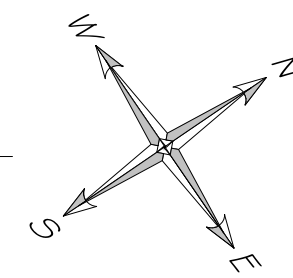


- ALL SUPPORT BEAMS, ROOF TRUSSES TO BE DESIGNED AND ENGINEERED BY TRUSS MANUFACTURER. PROFESSIONAL ENGINEER WITH VALID LICENSE IN STATE OF FABRICATION TO BE RESPONSIBLE FOR DESIGN CALCULATIONS & CRITERIA FOR ALL ROOF TRUSSES AND BEAMS
- PROVIDE GUTTER & DOWNSPOUTS AT ALL EAVES. CONTRACTOR TO ENSURE POSITIVE DRAINAGE AWAY FROM HOUSE


- ALL CONSTRUCTION TO MEET 2021 IRC.
- ALL PLUMBING TO MEET UNIFORM PLUMBING CODE.
- ALL ELECTRICAL TO MEET NATIONAL ELECTRICAL CODE.
- REFERENCE ELEVATION TO BE 1'00"-0" (TOP OF PLYWOOD @ MAIN FLOOR).
- ALL DIMENSIONS ARE TO FACE OF CONCRETE OR STUD.
- ALL EXTERIOR WALLS TO BE 2x6S @ 16" C.C. - ALL INTERIOR WALLS TO BE 2x4S @ 16" C.C., UNLESS NOTED / DIMENSIONED OTHERWISE.
- ALL DIMENSIONAL LUMBER IN CONTACT WITH CONCRETE TO BE TREATED MATERIAL.

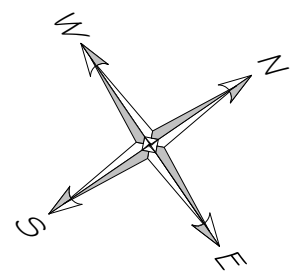


Main Floor Plan
1/4" = 1'-0"

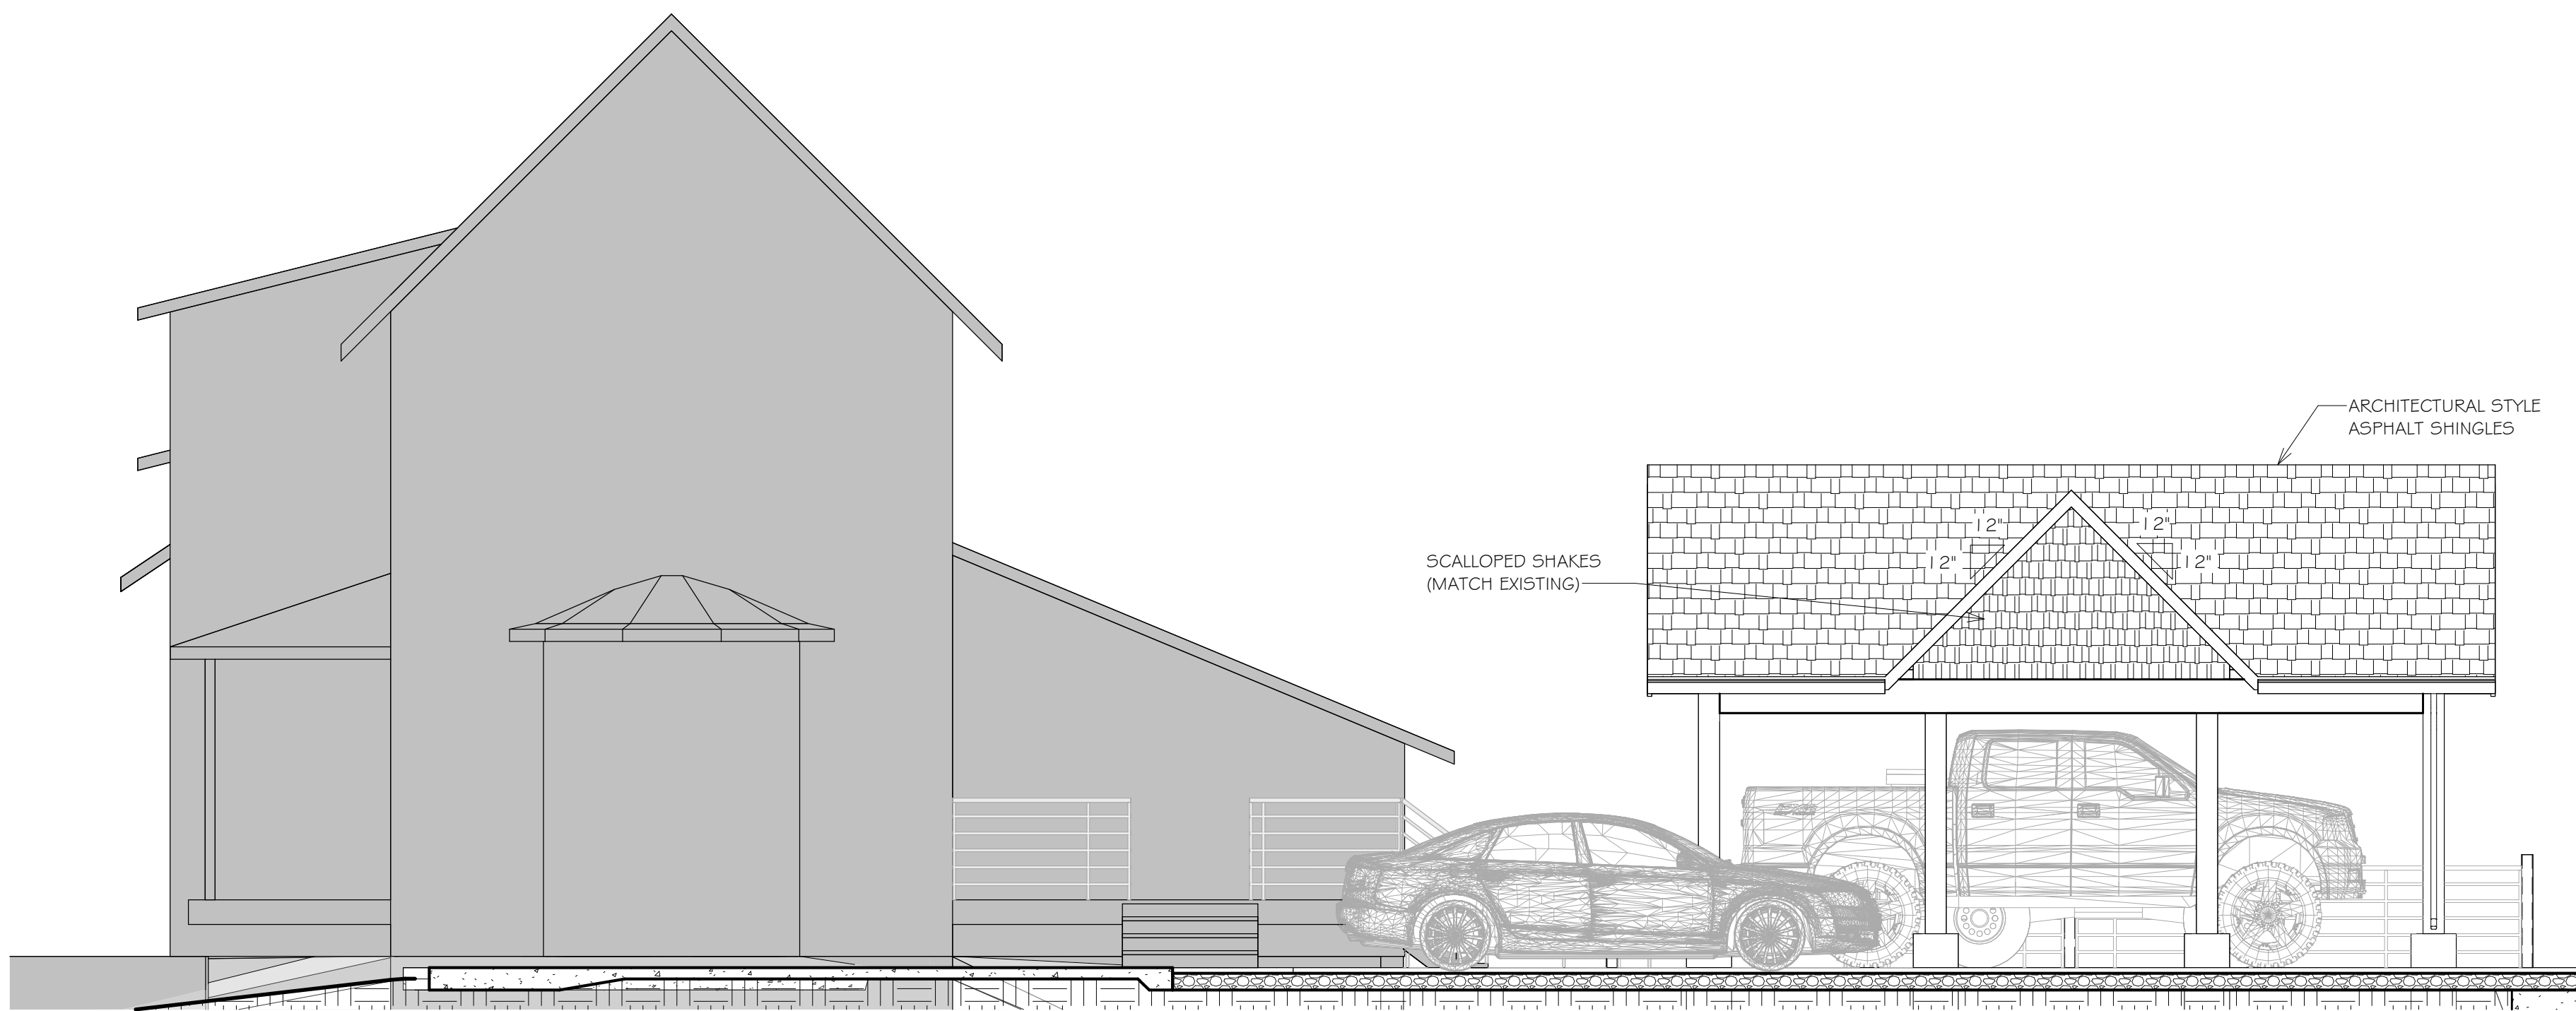

North Elevation
1/4" = 1'-0"

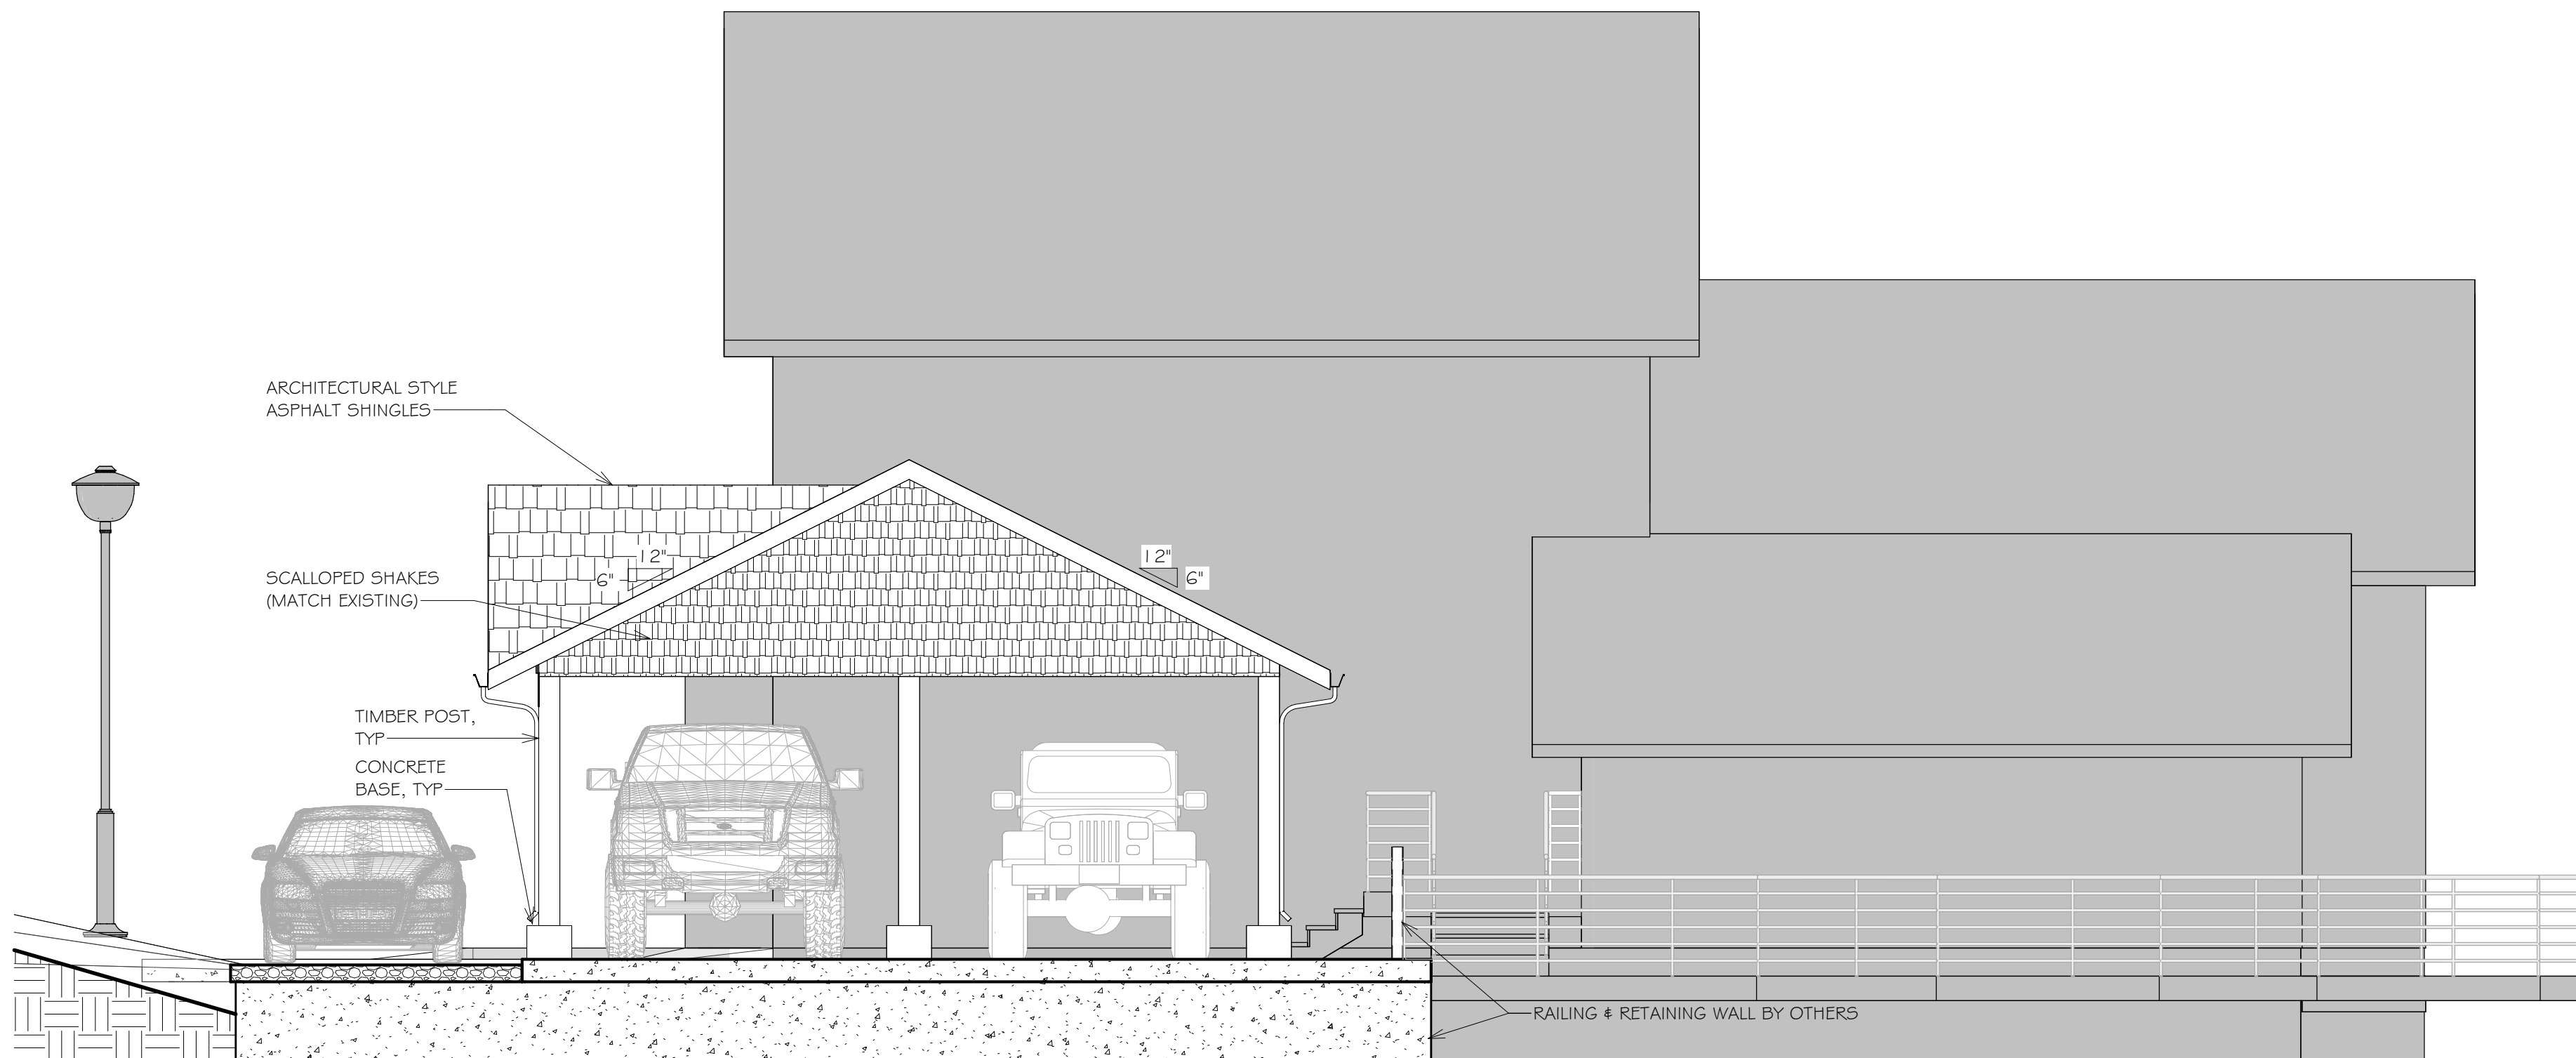

West Elevation
1/4" = 1'-0"

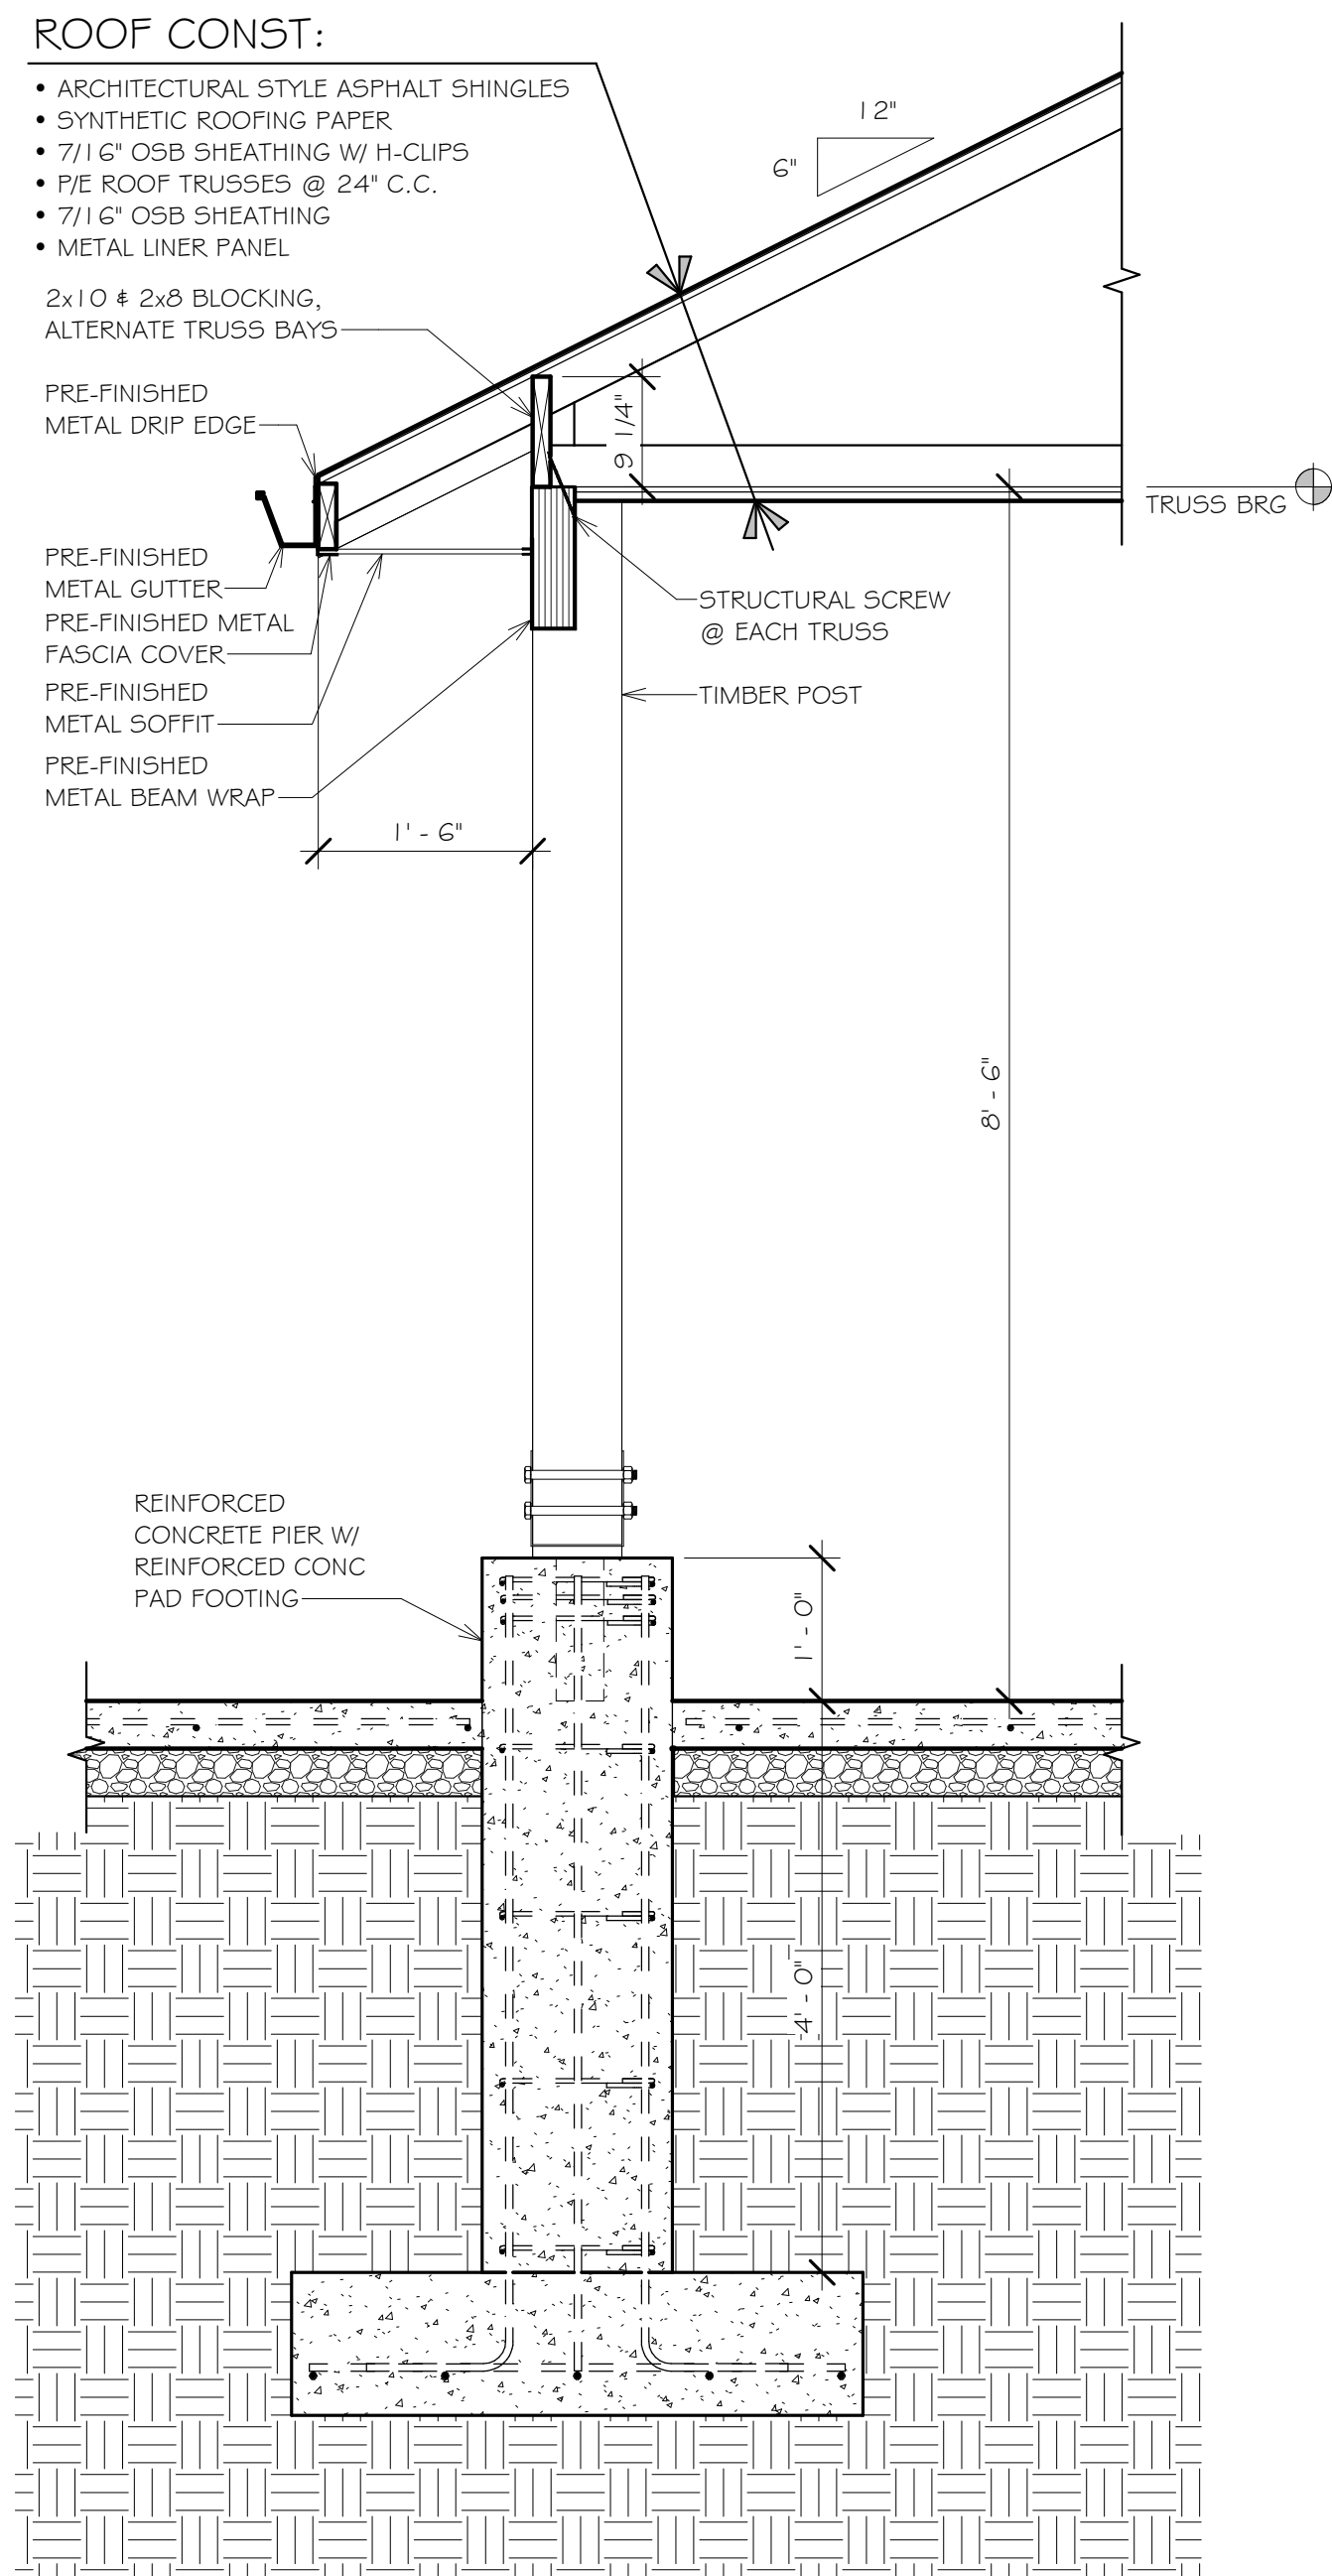

Section 1
3/4" = 1'-0"


DIVERSIFIED DRAFTING
1720 Country School Place
Spearfish, South Dakota 57783
Phone: (605) 559-0275
div.draft@gmail.com

Project Name: Bob & Bonita Goode
New Carport
3 Pearl Street
Deadwood, South Dakota


Project Number: 07-23
Date: 6.21.2023
Drawn by: CA

Sheet Title
Exterior Elevations

Sheet Number
5.10

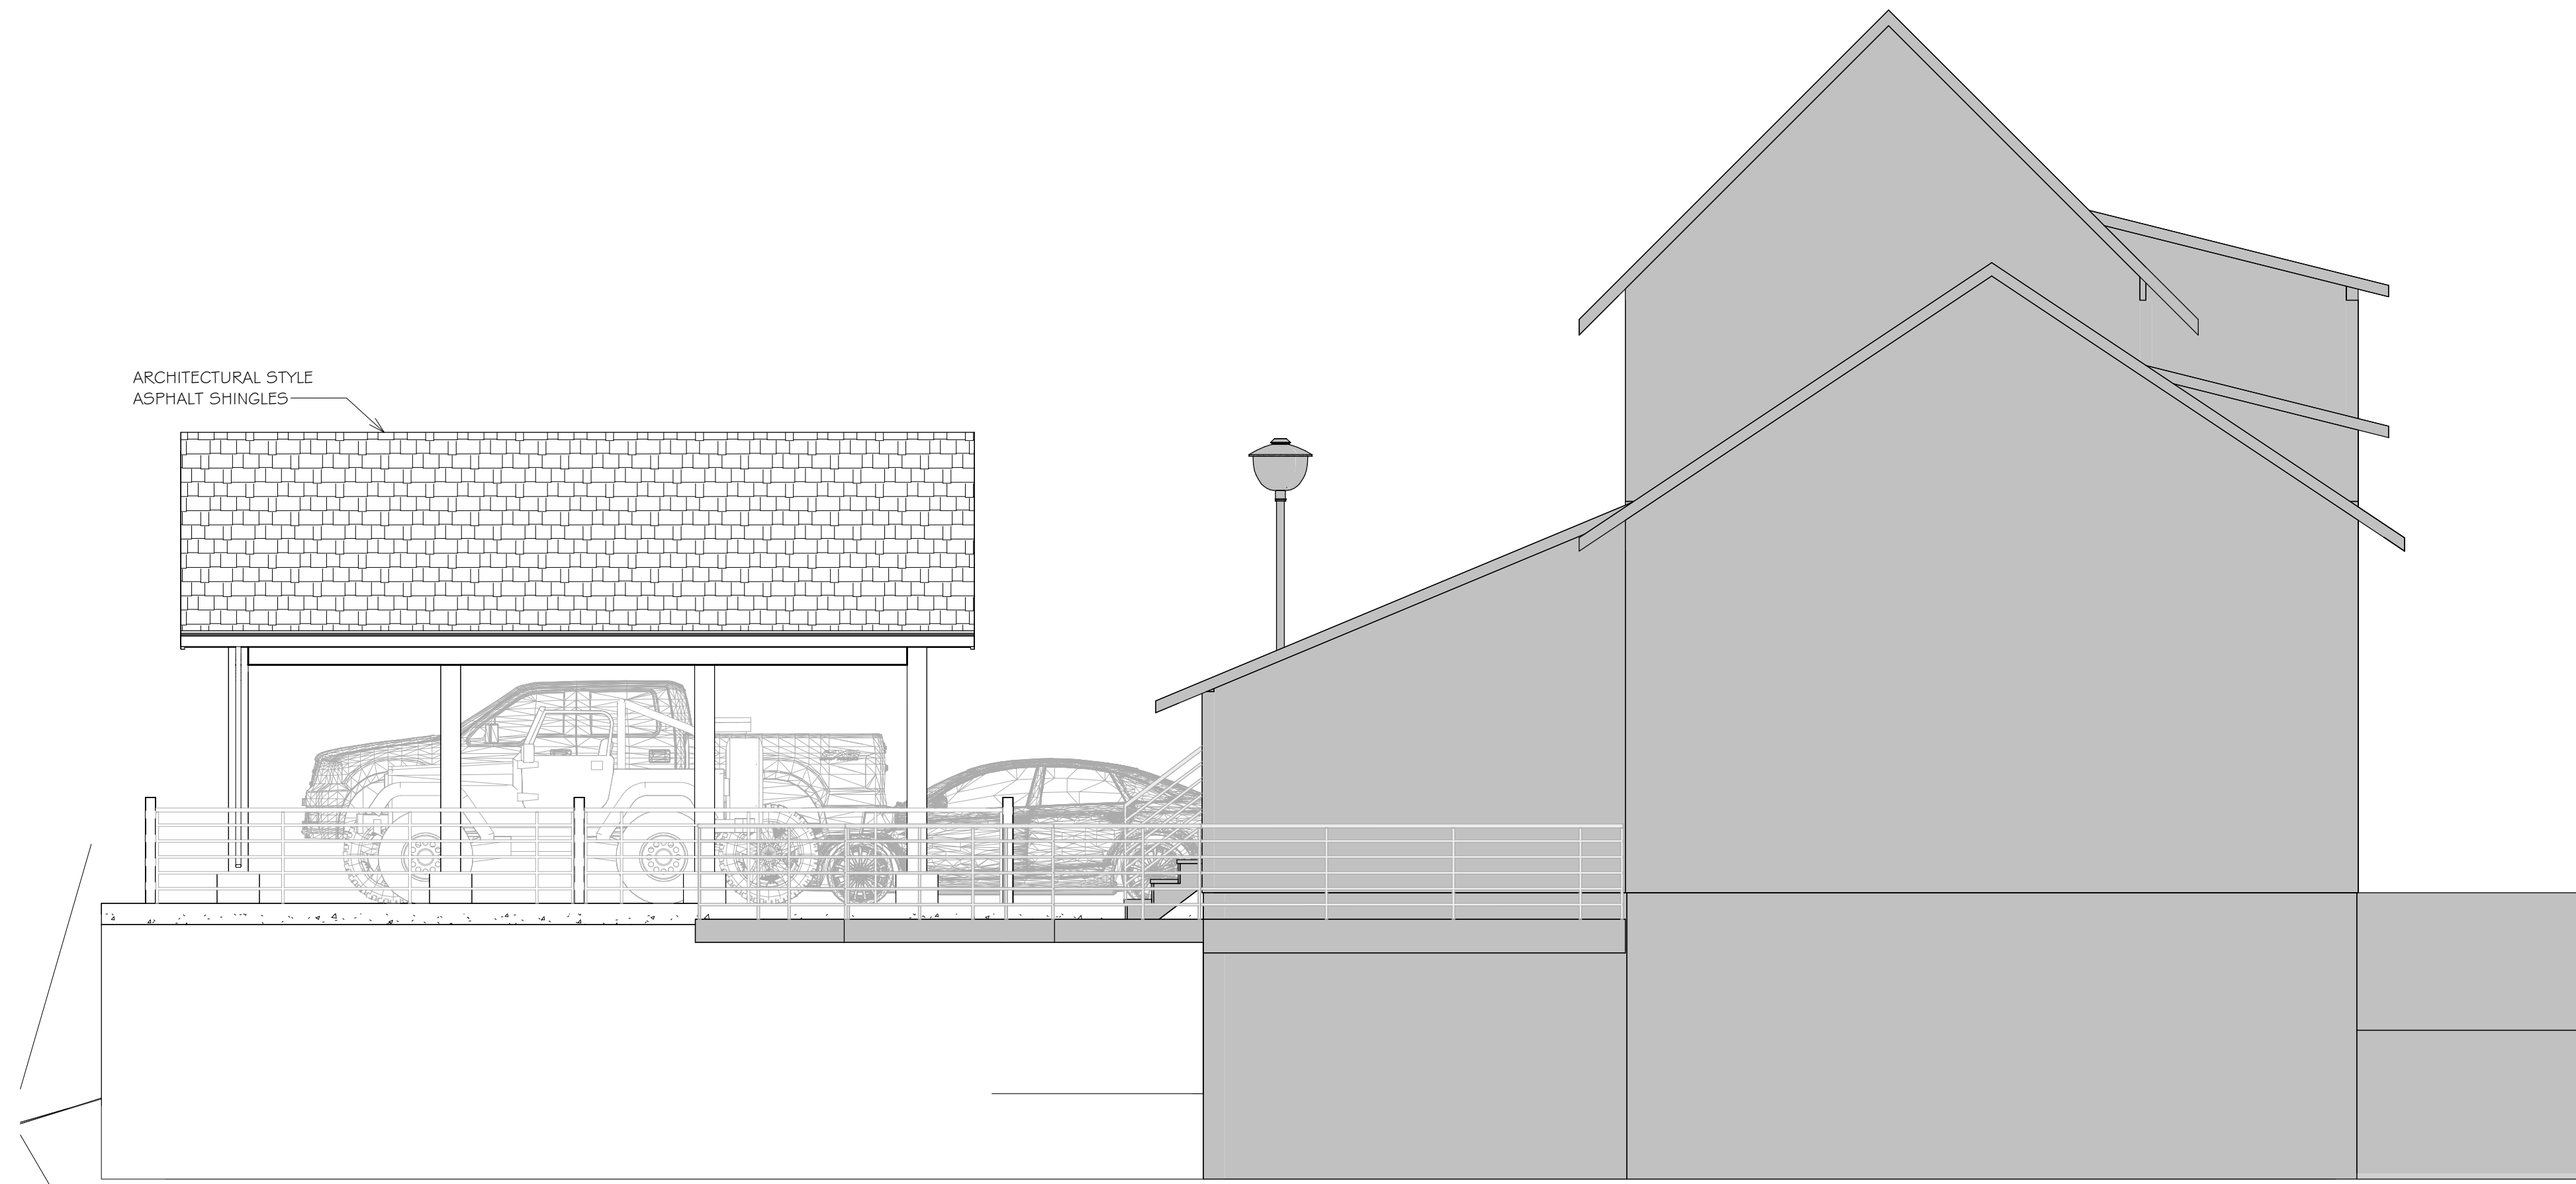

South Elevation
1/4" = 1'-0"

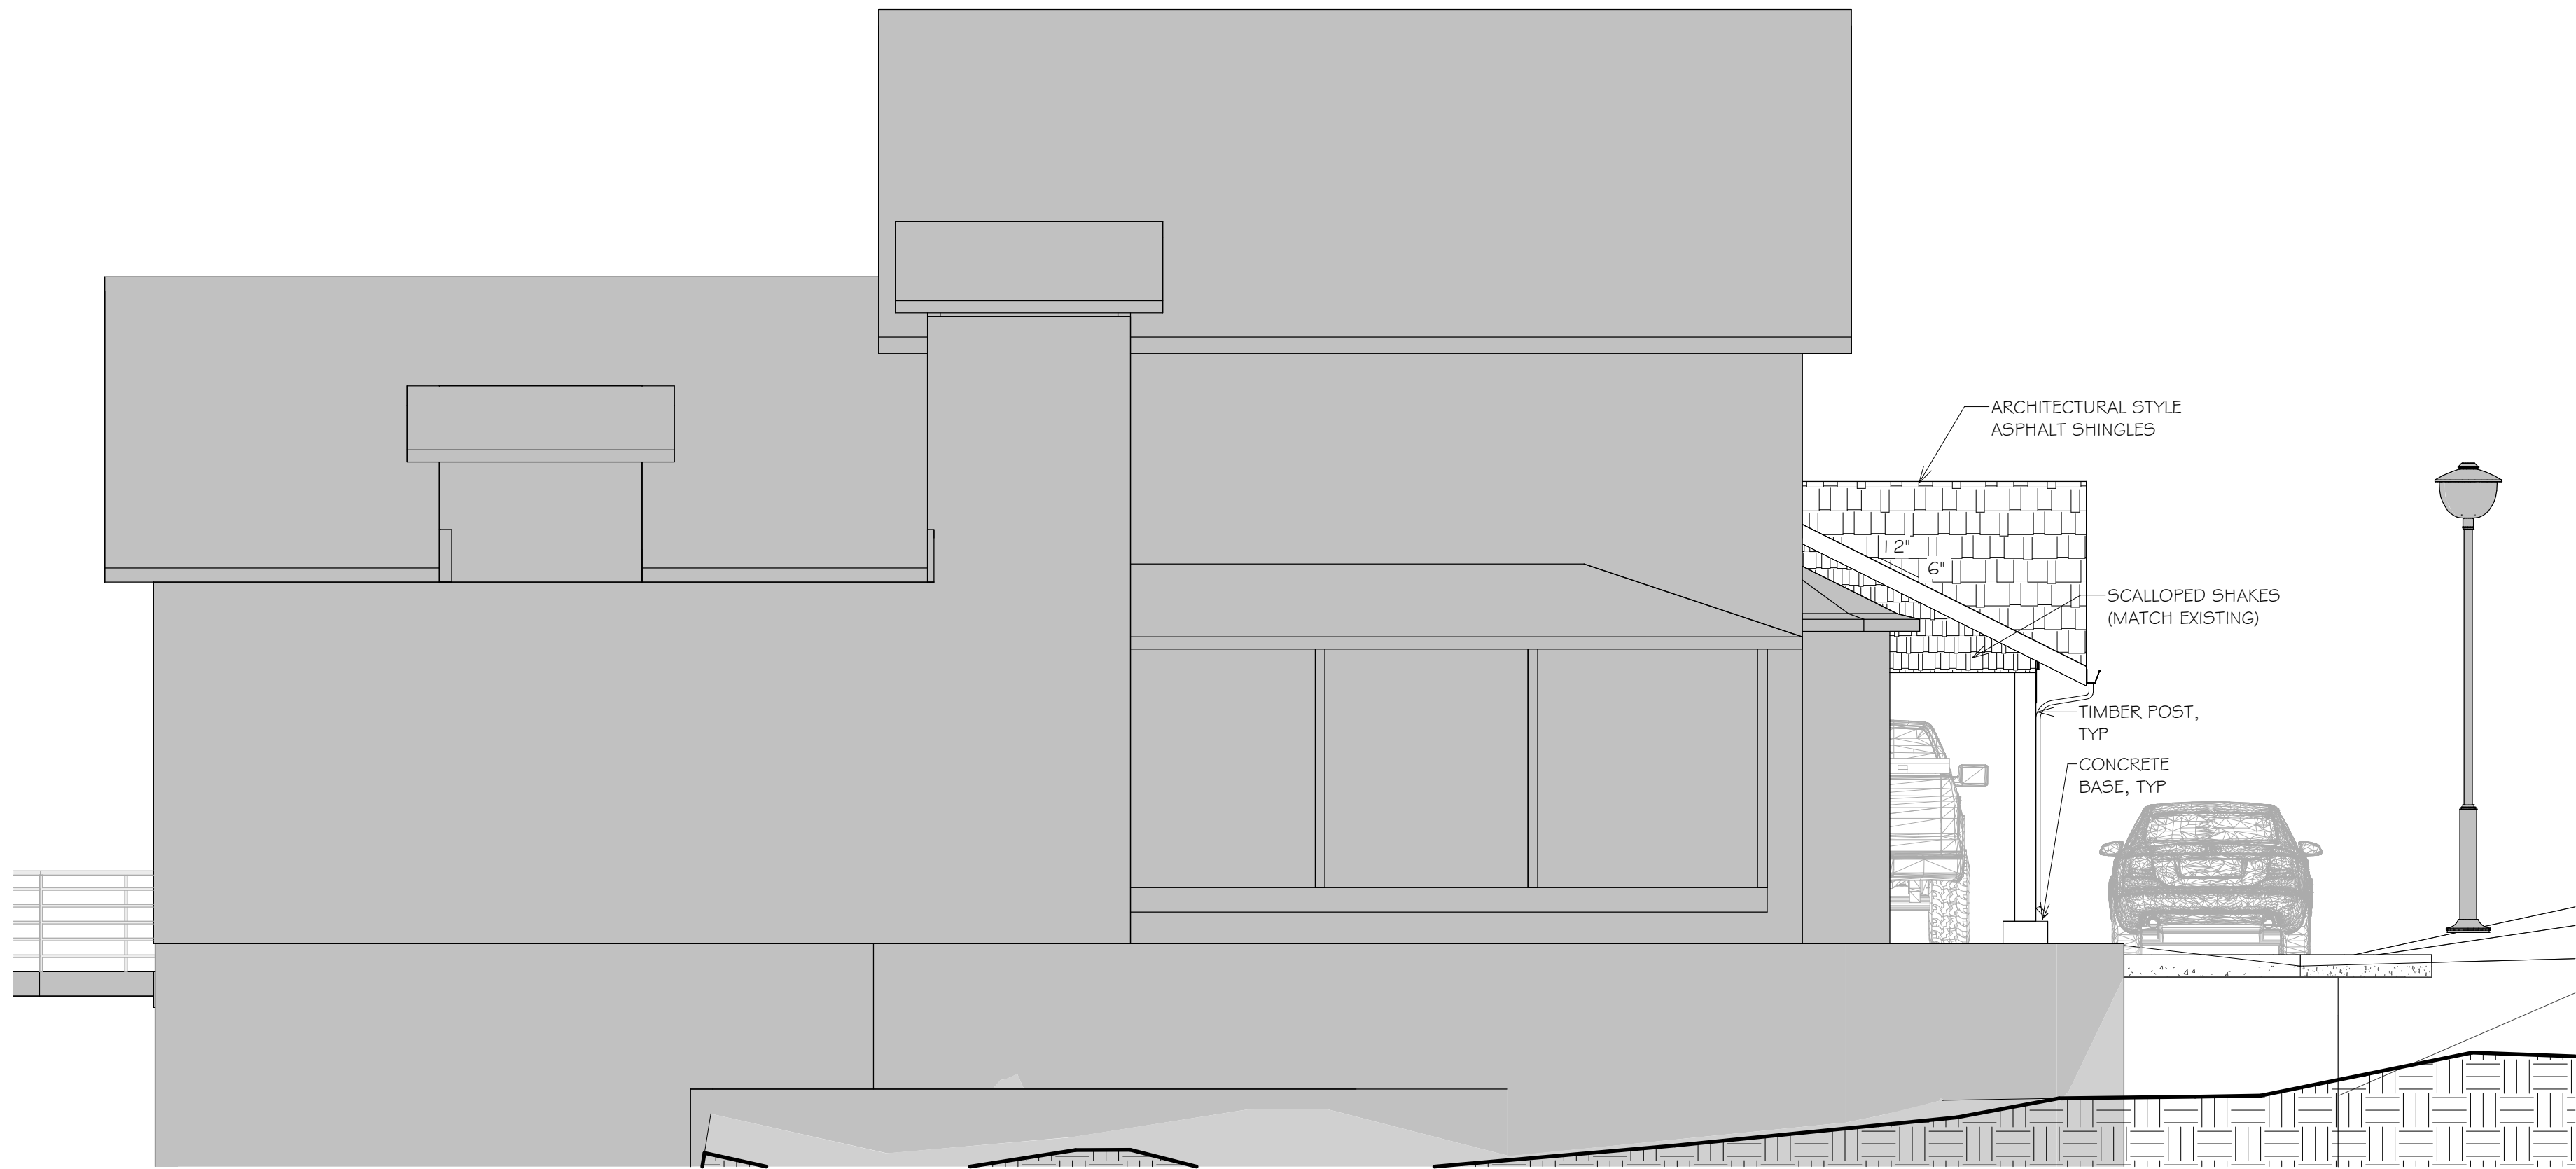

East Elevation
1/4" = 1'-0"

DIVERSIFIED DRAFTING
1720 Country School Place
Spearfish, South Dakota 57783
Phone: (605) 559-0275
div.draft@gmail.com

Project Name: **Bob & Bonita Goode**
New Carport
3 Pearl Street
Deadwood, South Dakota

Project Number: 07-23
Date: 6.21.2023
Drawn by: CA

Sheet Title
Exterior Elevations

Sheet Number
5.20

THESE DRAWINGS AND THE DESIGN HERE ILLUSTRATED
ARE THE PROPERTY OF DIVERSIFIED DRAFTING AND
MAY NOT BE REPRODUCED OR TRANSMITTED IN ANY
FORM OR BY ANY MEANS, ELECTRONIC OR MECHANICAL,
WITHOUT PERMISSION. COPYRIGHT © 2023