




FIRST GOLD COOLER ENCLOSURE
RENDERED STREET PERSPECTIVE

10/15/25

725 St. Joseph Street, Suite B1
Rapid City, SD 57701
605.355.6804

chamberlinarchitects.com



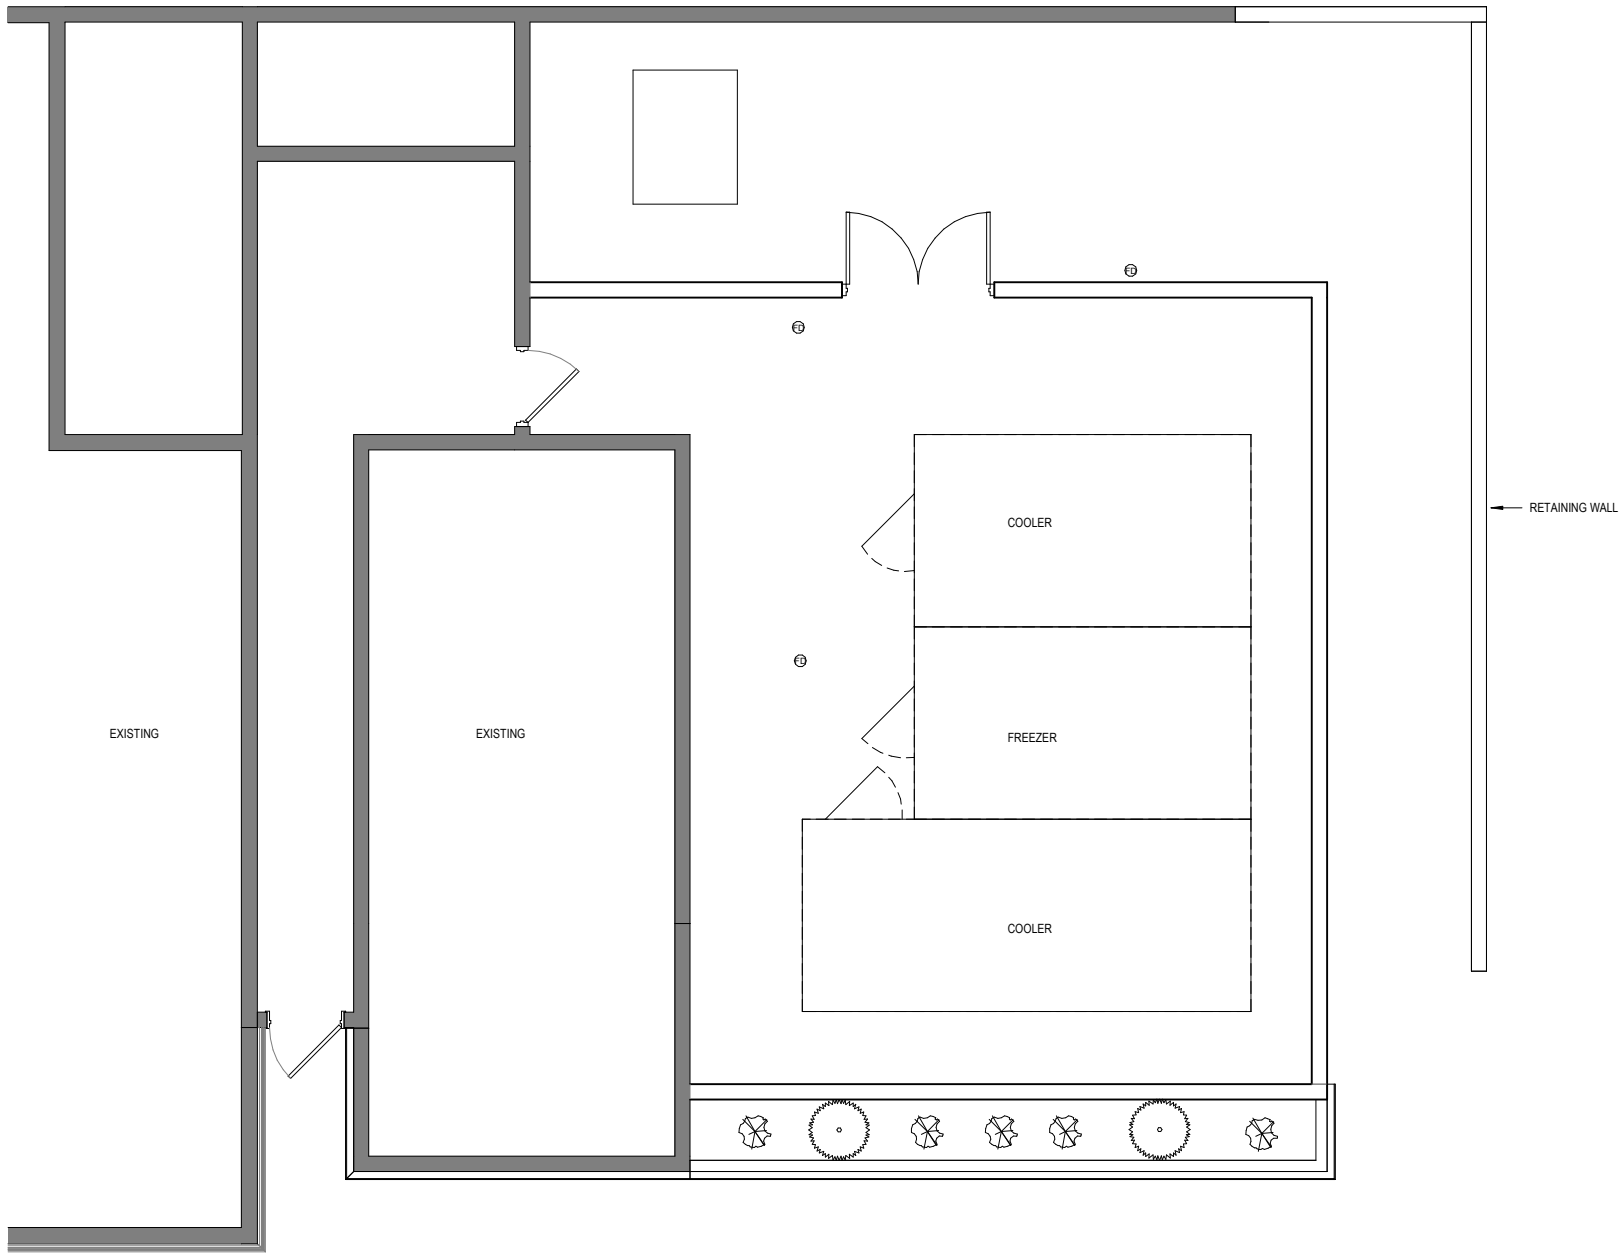


2 FLOOR PLAN
A101

LEGEND

	EXISTING WALL TO REMAIN
	EXISTING ITEM TO REMAIN
	NEW WALL
	NEW ITEM



725 St. Joseph Street, Suite B1
Rapid City, SD 57701
605.355.6804
chamberlinarchitects.com

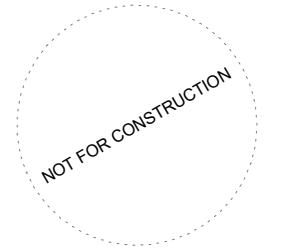

FIRST GOLD
COOLER
ENCLOSURE

DEADWOOD, SOUTH DAKOTA

FLOOR PLAN


NO: ISSUED FOR: DATE:

△
△
△
△
△
△
△
△
△
△


PROJECT STATUS: PRELIM

DATE: 10/15/25 SHEET NO: A101

PROJECT NO: 2527

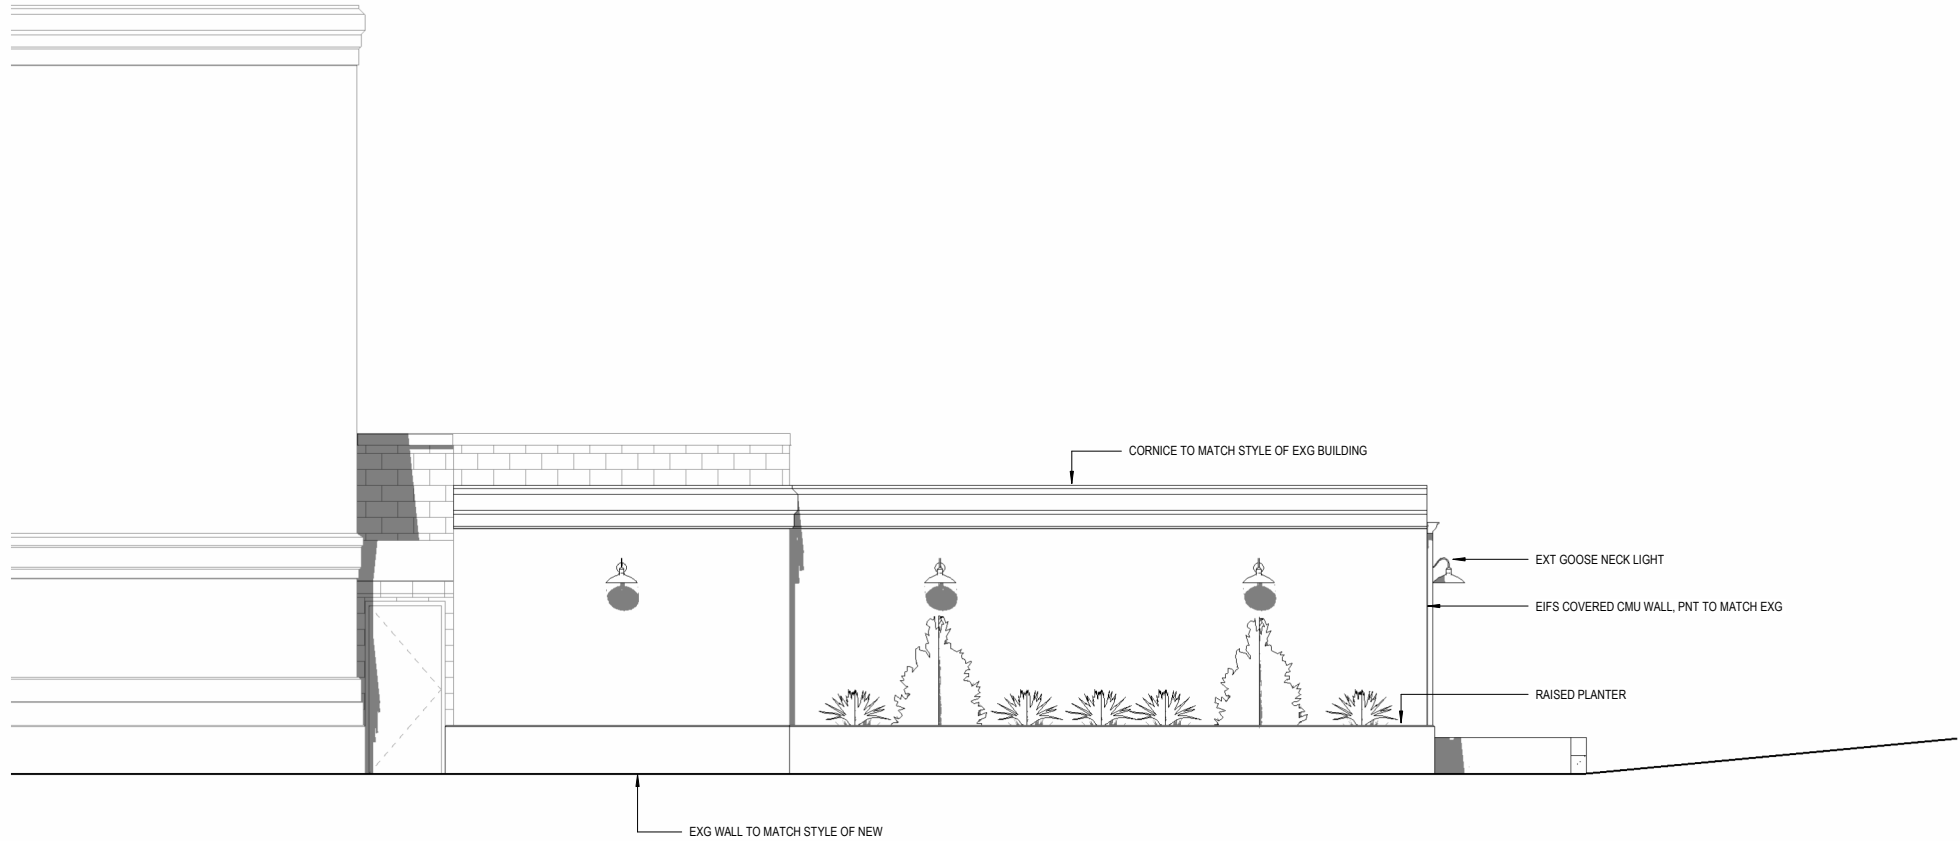


FRONT ELEVATION

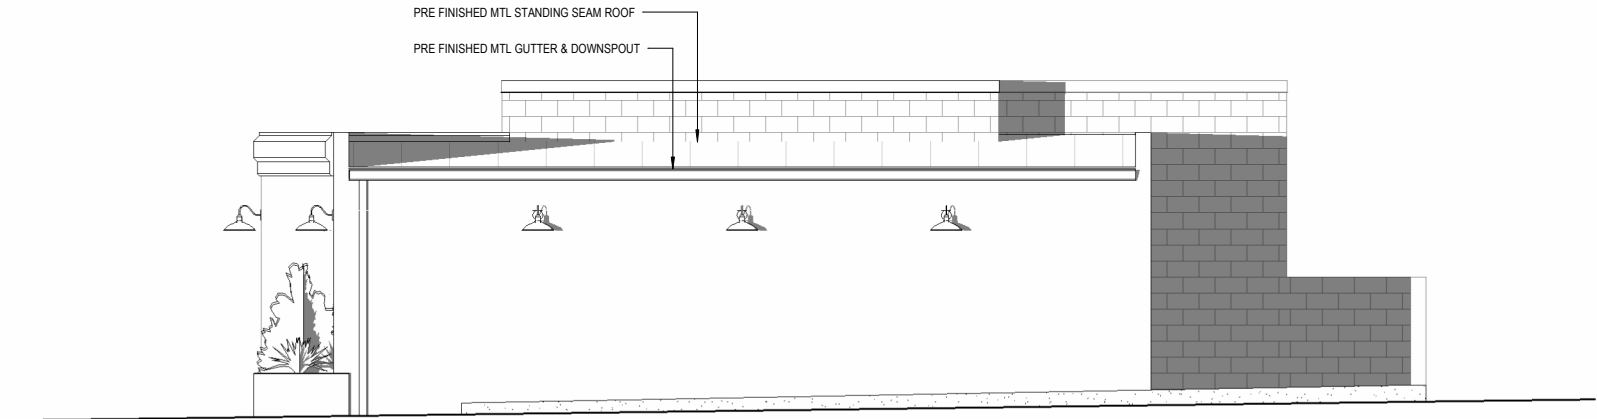

SIDE ELEVATION



725 St. Joseph Street, Suite B1
Rapid City, SD 57701
605.355.6804
chamberlinarchitects.com

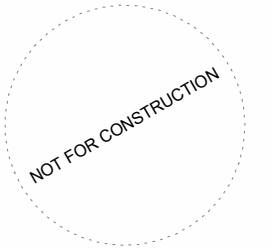

FIRST GOLD COOLER ENCLOSURE

DEADWOOD, SOUTH DAKOTA

EXTERIOR ELEVATIONS

NO: ISSUED FOR: DATE:



PROJECT STATUS: PRELIM

DATE: 10/15/25 SHEET NO:

PROJECT NO:
2527

A201