


BERG DECK

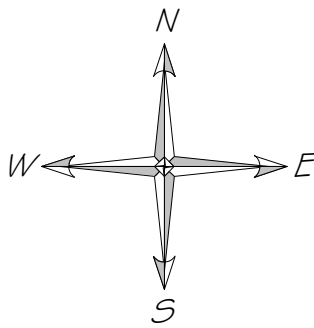

Property Layout Plan
1" = 20'-0"



Sheet Index	
Sheet Number	Sheet Name
1.10	Property Layout Plan
1.20	3D Views
3.00	Existing Shed
3.10	Deck Plans
5.10	Exterior Elevations

Project Number: 04-25
Date: 3.06.2025
Revised: 3.20.2025
Drawn by: CA

Sheet Title

Property Layout Plan


Sheet Number

1.10


DIVERSIFIED DRAFTING
1720 Country School Place
Spearfish, South Dakota 57783
Phone: (605) 559-0275
div.draft@gmail.com

Project Name: Dale Berg
New Deck
874 Main Street
Deadwood, South Dakota

THESE DRAWINGS AND THE DESIGN HERE ILLUSTRATED
ARE THE PROPERTY OF DIVERSIFIED DRAFTING AND
MAY NOT BE REPRODUCED OR TRANSMITTED IN ANY FORM
WITHOUT EXPRESS PERMISSION. COPYRIGHT © 2025

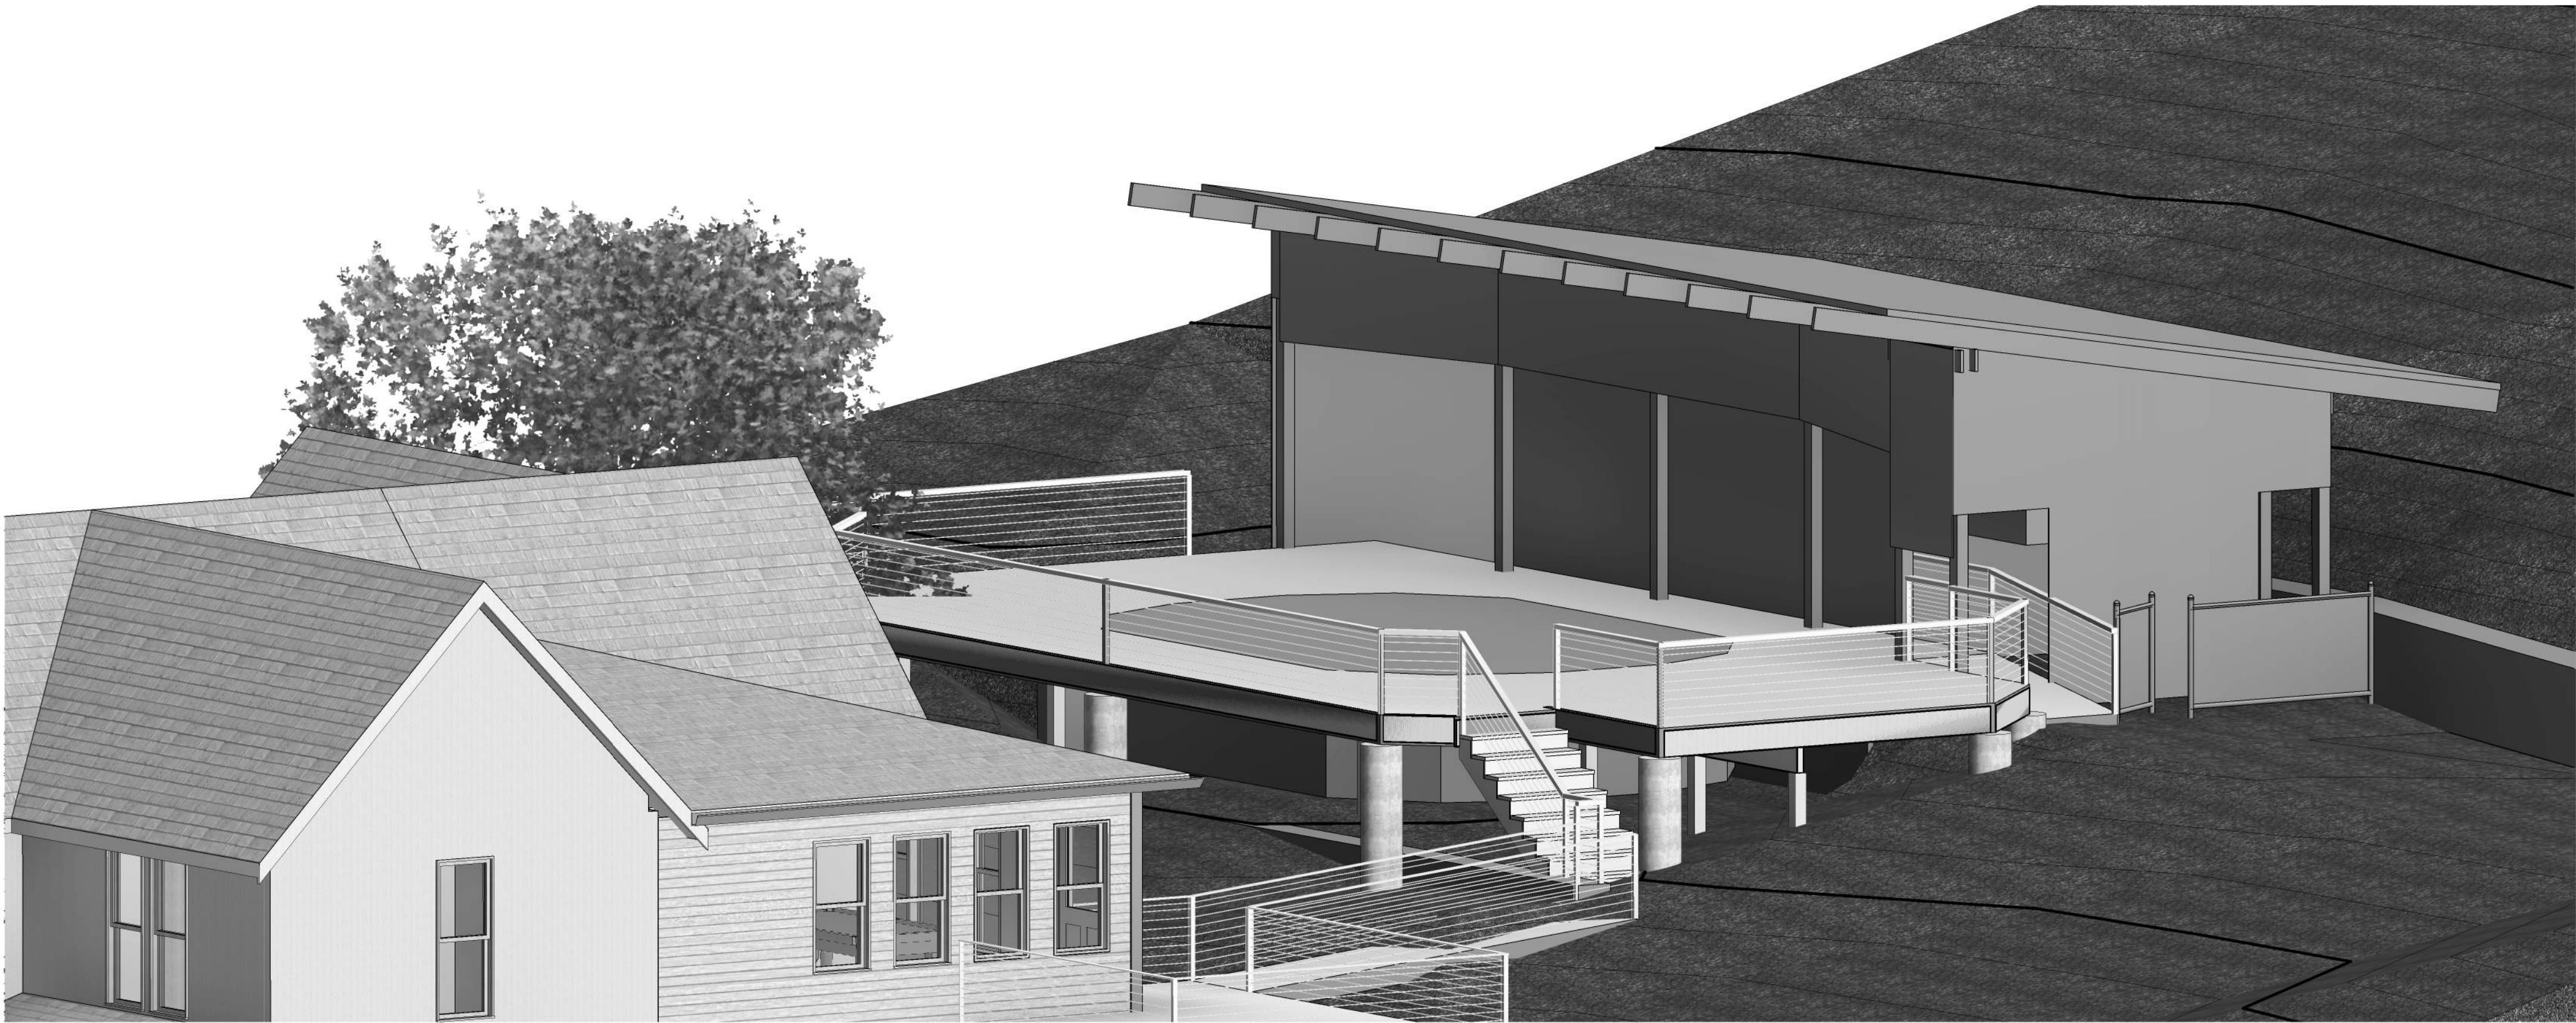

3D Front

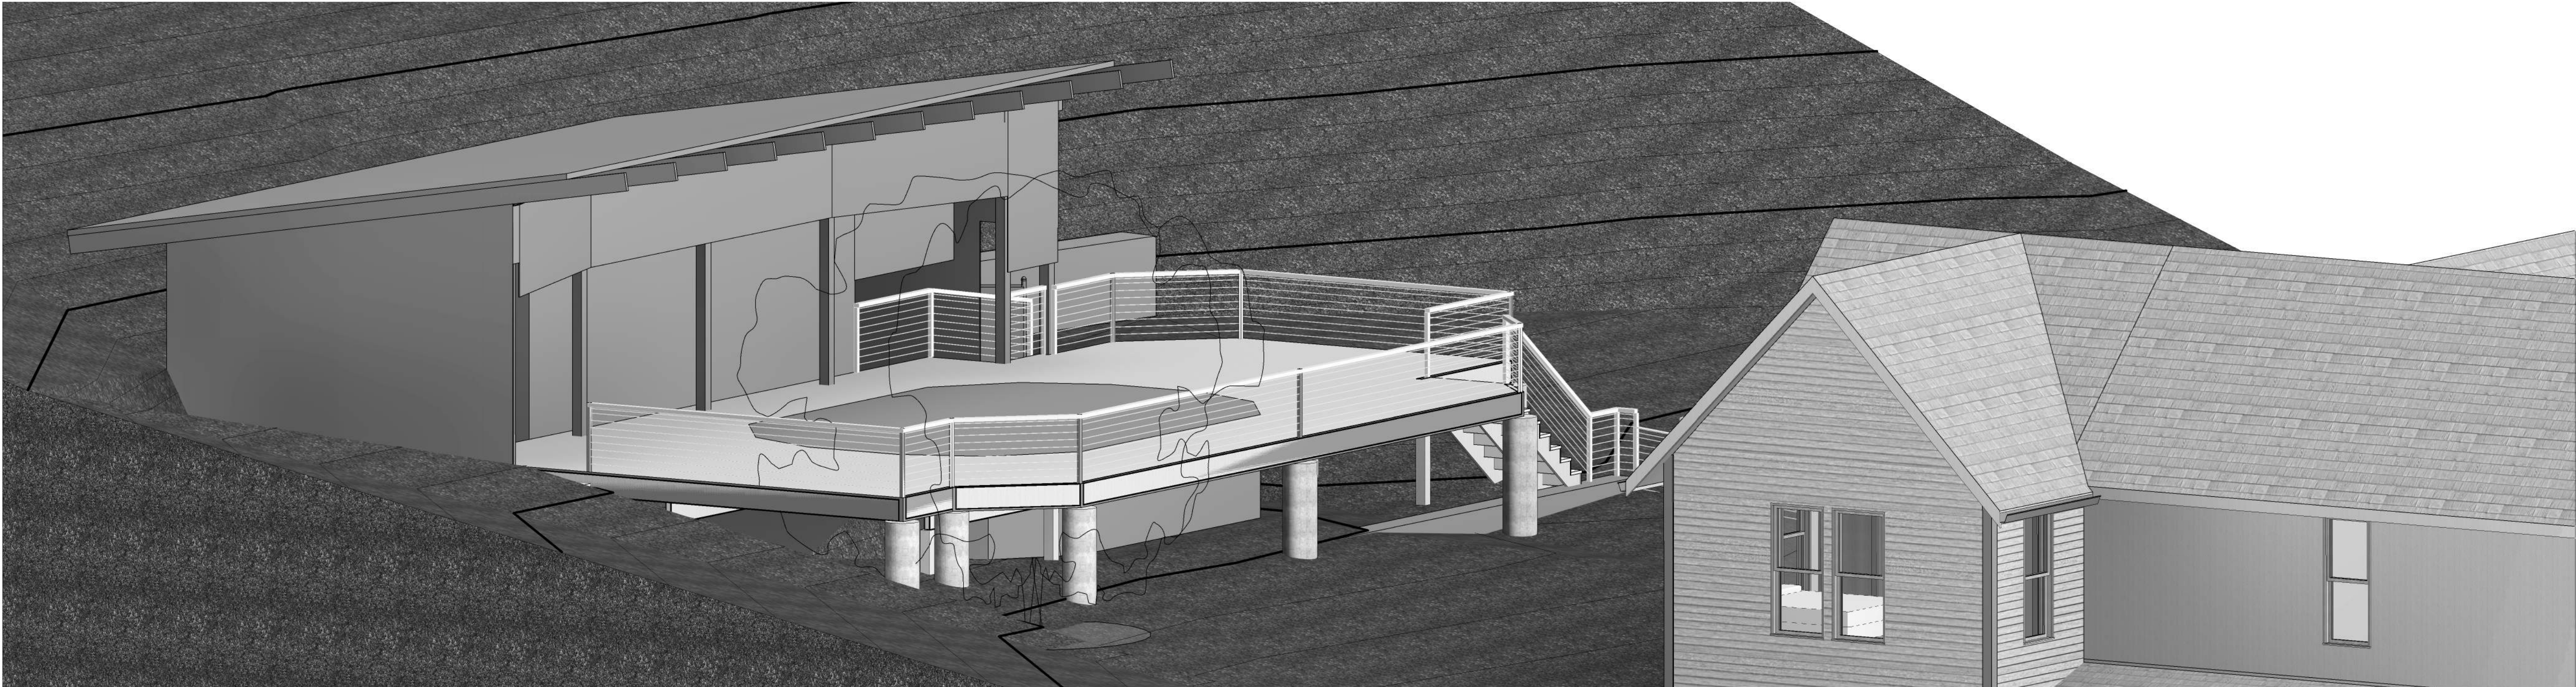

3D Back

DIVERSIFIED DRAFTING

1720 Country School Place

57783

Phone: (605) 559-0275

div.draft@gmail.com

THESE DRAWINGS AND THE DESIGN HERE ILLUSTRATED
ARE THE PROPERTY OF DIVERSIFIED DRAFTING AND
MAY NOT BE REPRODUCED OR TRANSMITTED IN ANY FORM
WITHOUT EXPRESS PERMISSION. COPYRIGHT © 2025

Project Name: Dale Berg

New Deck

874 Main Street

Deadwood, South Dakota

Project
Number:

04-25

Date:

3.06.2025

Revised:

3.20.2025

Drawn by:


CA

Sheet Title


3D Views

Sheet Number


1.20

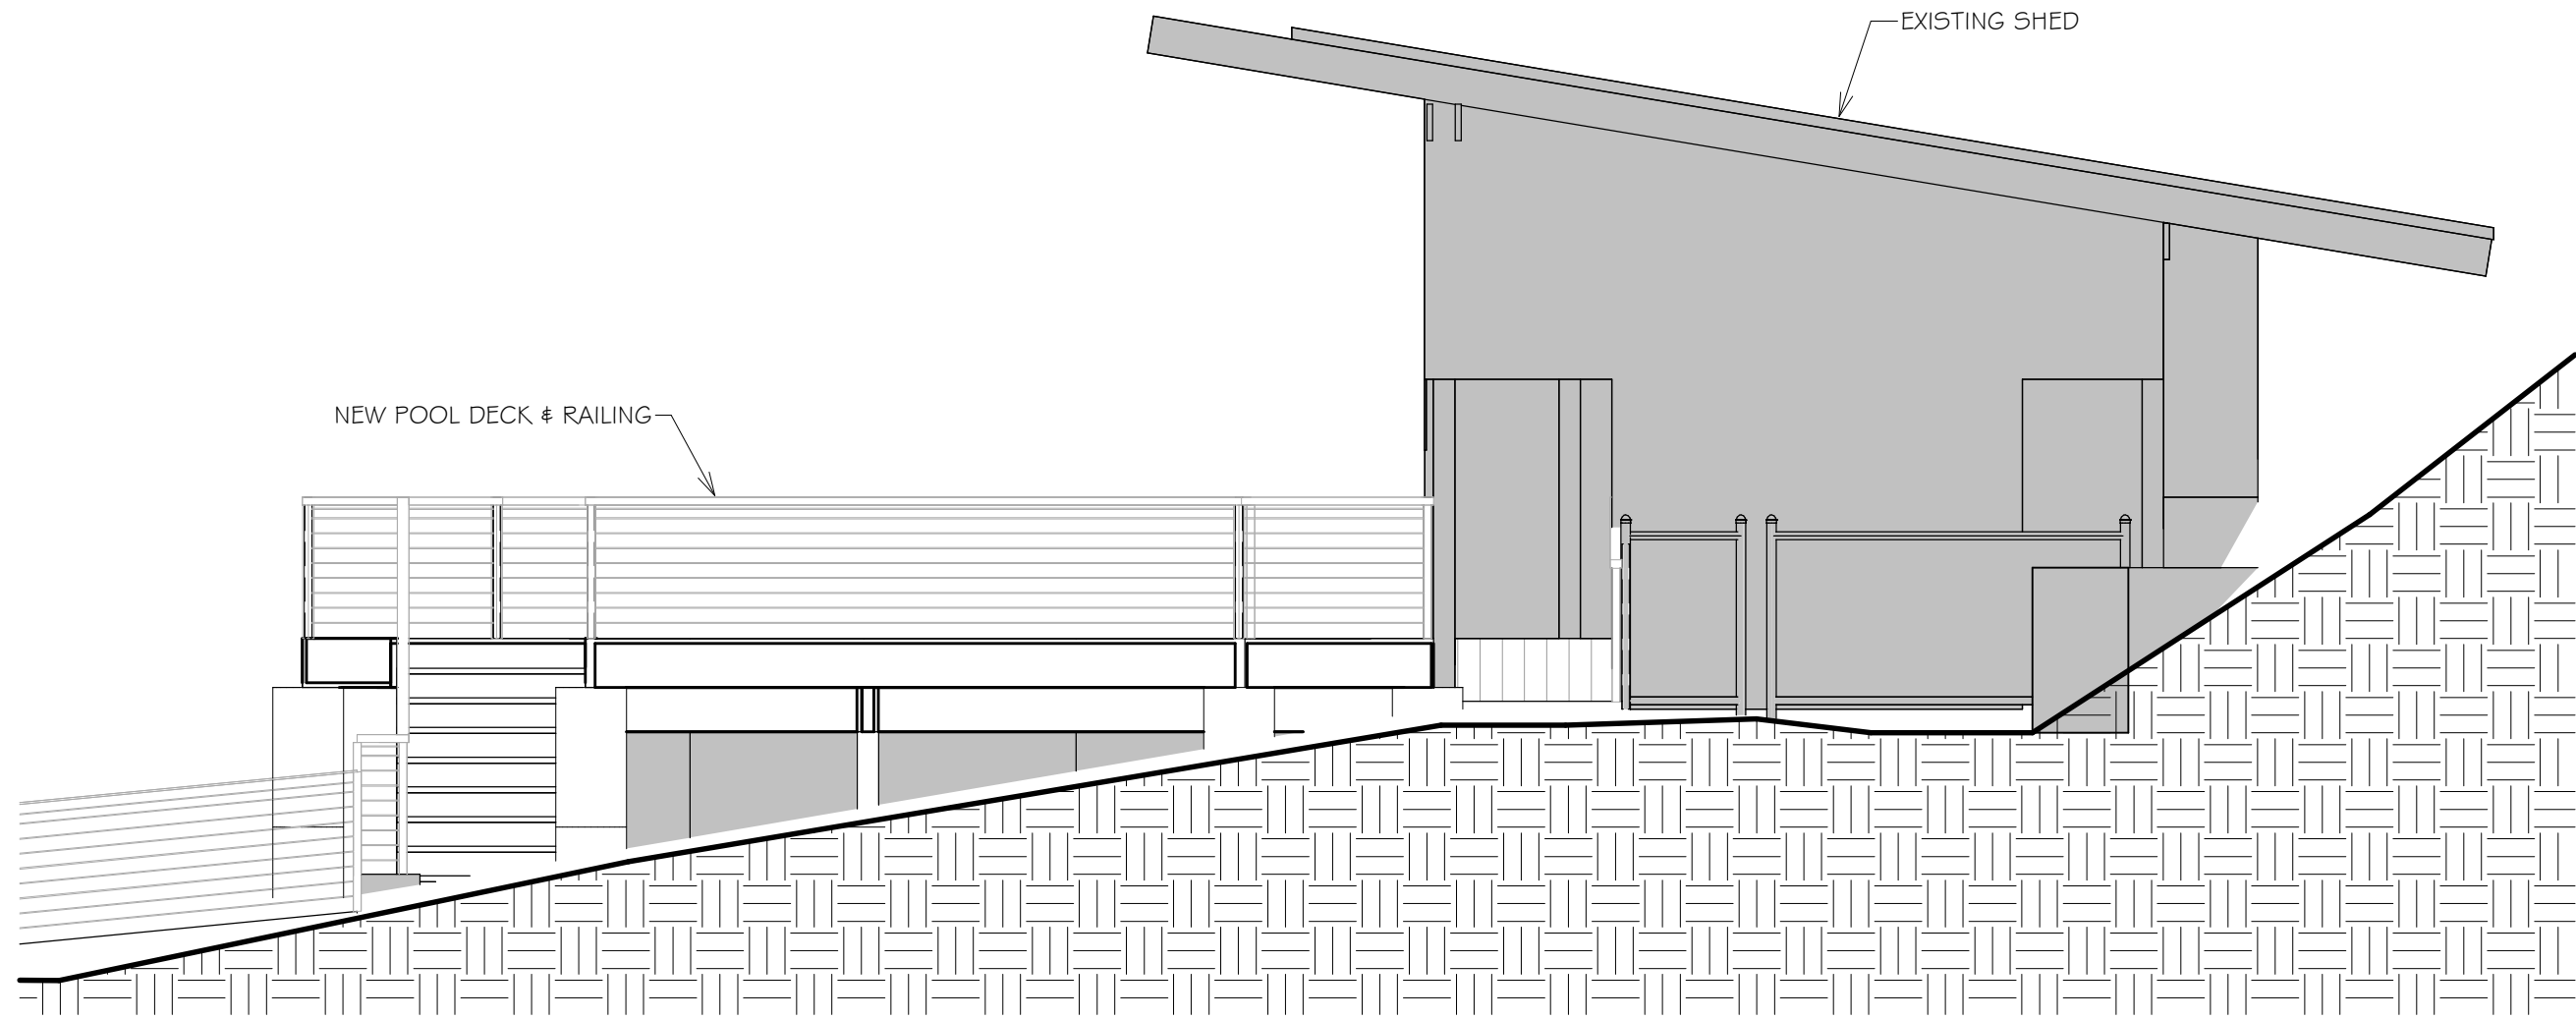

East Elevation
1/4" = 1'-0"

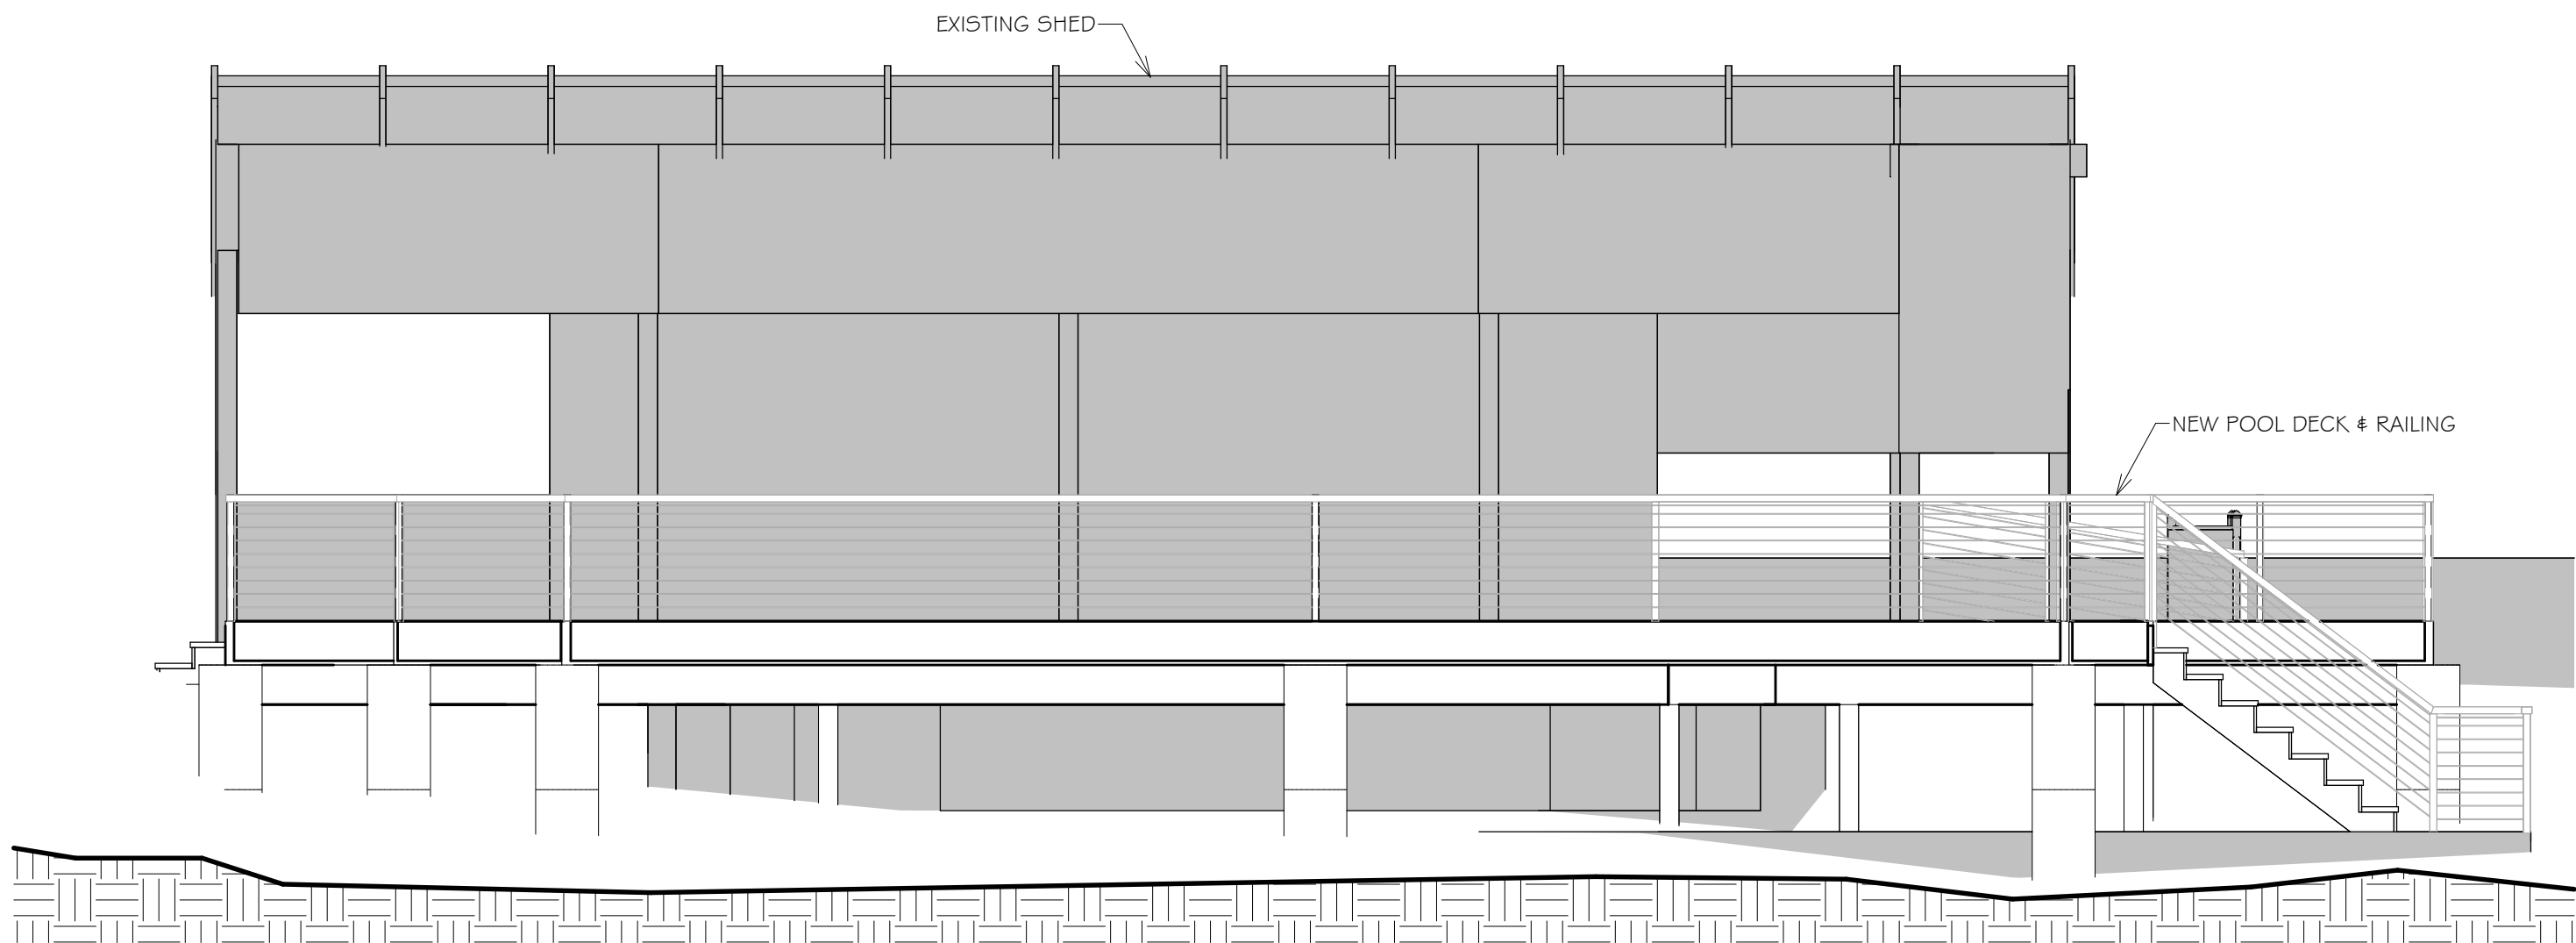

South Elevation
1/4" = 1'-0"

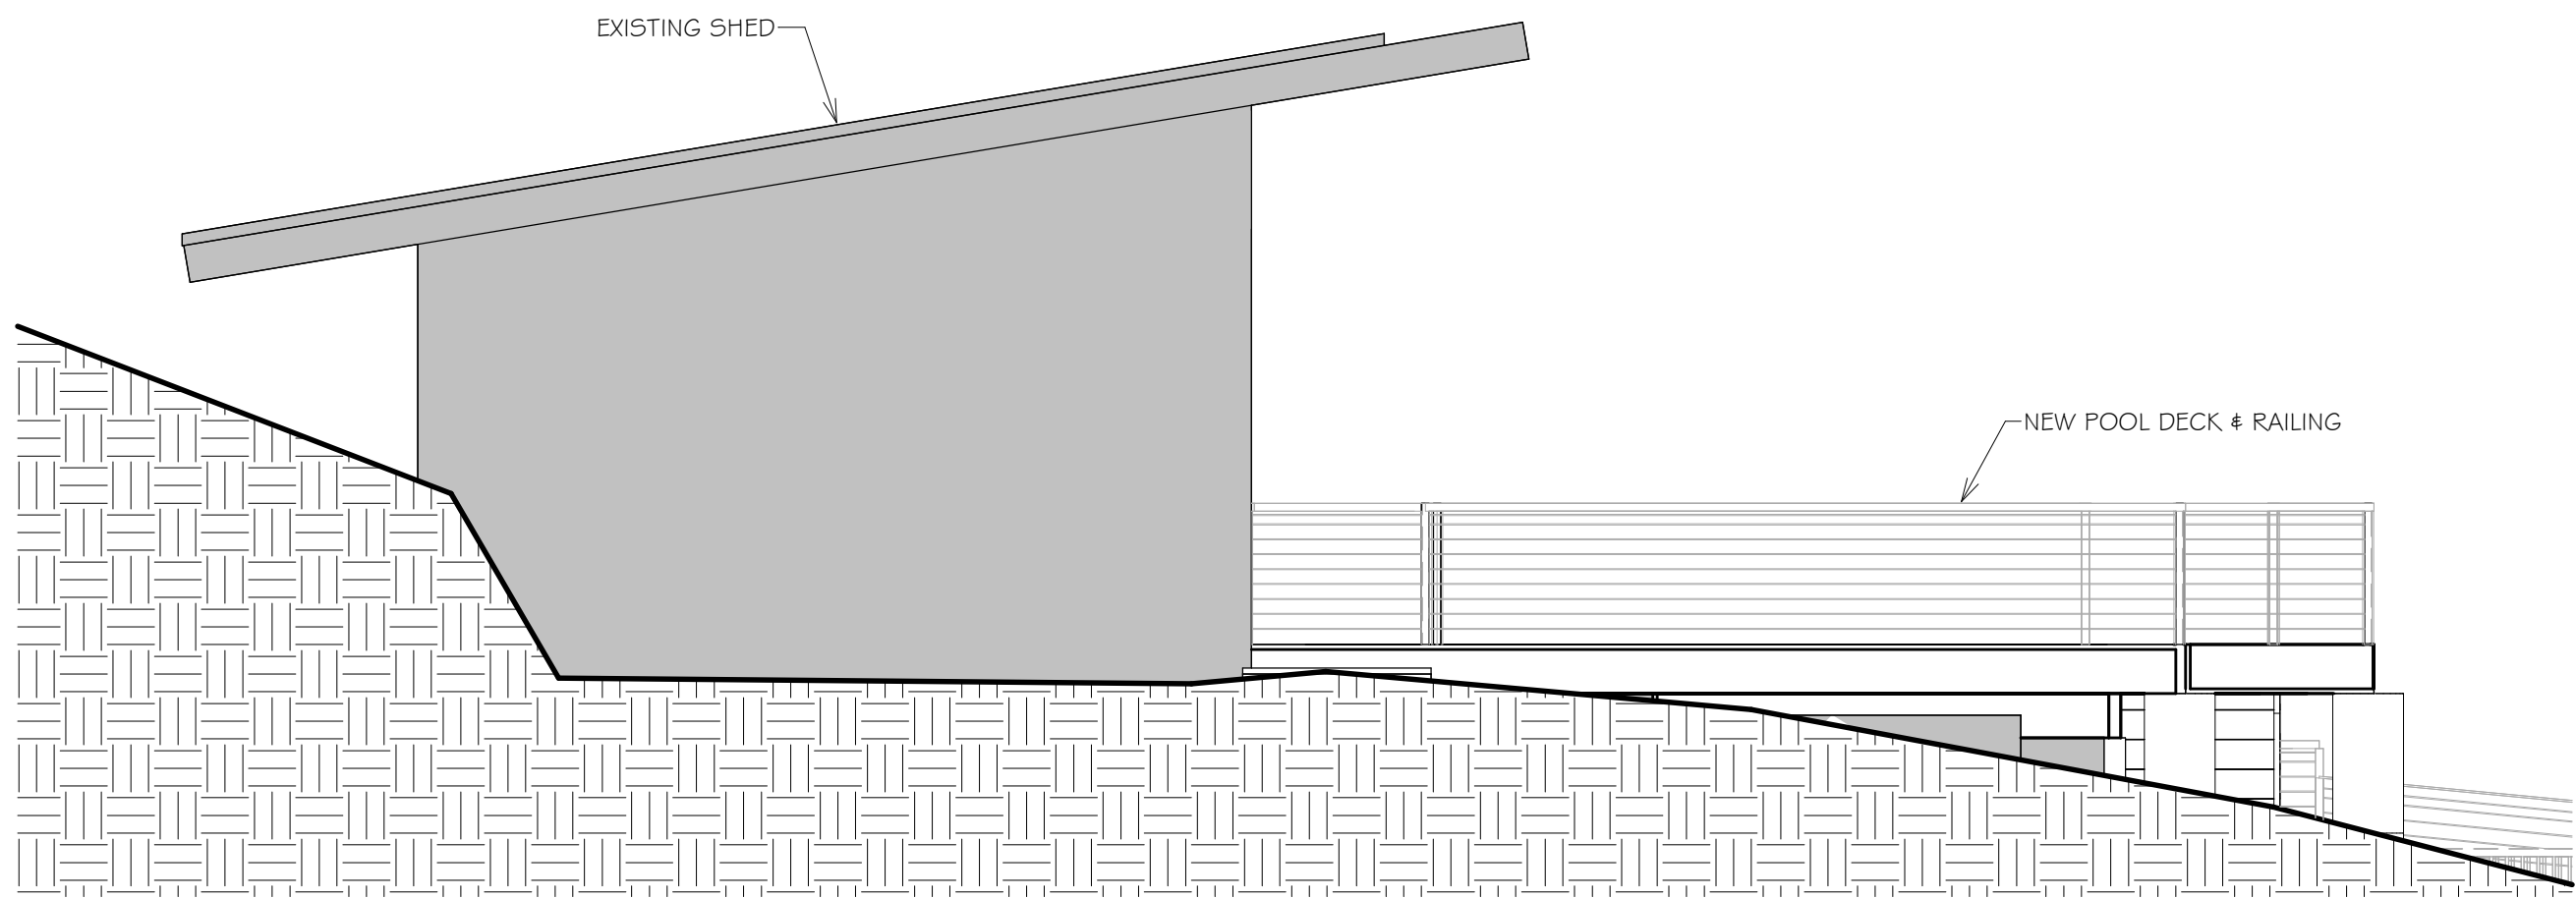

West Elevation
1/4" = 1'-0"

DIVERSIFIED DRAFTING
1720 Country School Place
Spearfish, South Dakota 57783
Phone: (605) 559-0275
div.draft@gmail.com

THESE DRAWINGS AND THE DESIGN HERE ILLUSTRATED
ARE THE PROPERTY OF DIVERSIFIED DRAFTING AND
MAY NOT BE REPRODUCED OR TRANSMITTED IN ANY
FORM OR BY ANY MEANS, ELECTRONIC OR MECHANICAL,
WITHOUT PERMISSION. COPYRIGHT © 2025

Project Name: Dale Berg
New Deck
874 Main Street
Deadwood, South Dakota

Project Number: 04-25
Date: 3.06.2025
Revised: 3.20.2025
Drawn by: CA

Sheet Title

Exterior Elevations

Sheet Number

5.10