

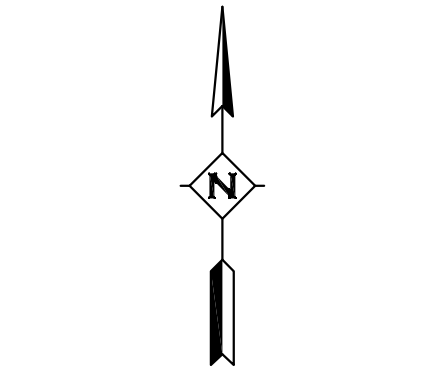


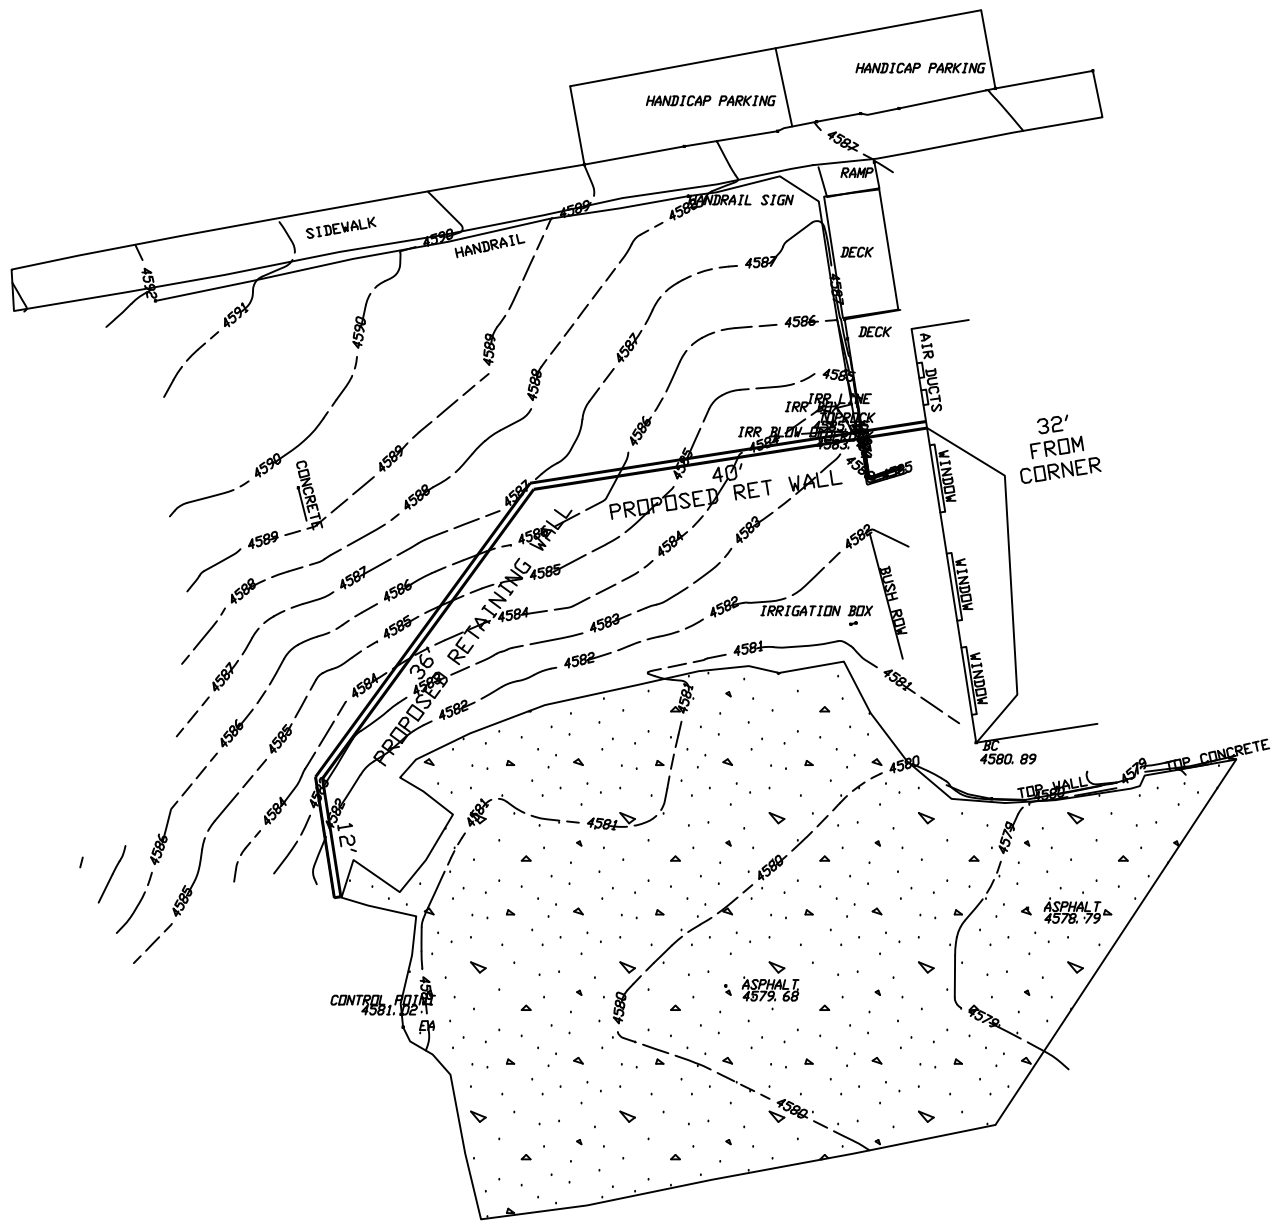

SCALE IN FEET

MARCH 28, 2021


PROPOSED WALL 32'
FROM CORNER
CONFIRM DISTANCE

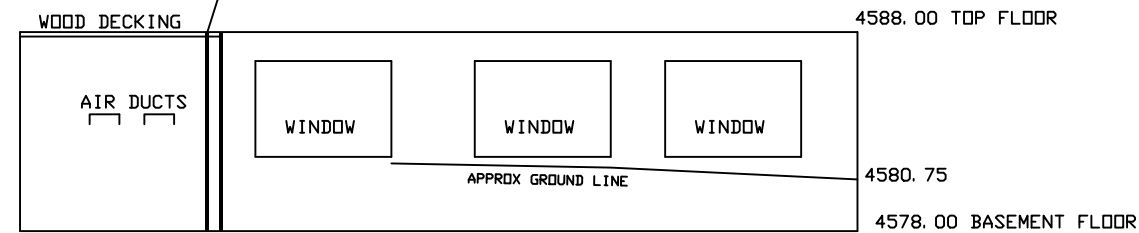

CHURCH WEST WALL ELEVATION

SCALE 1' = 10'

SCALE 1' = 20'
MARCH 28, 2021

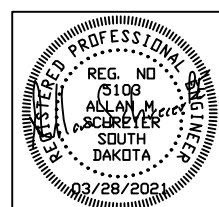




SURVEY:	AMS
DATE:	OCT 2018
DRAW:	AMS
DATE:	OCT 2018

SCHREIER ENGINEERING	10944 COUNTRY CLUB ROAD BELLE FOURCHE, SD 57717 PHONE (605) 892-2051 CELL (605) 641-3315 email: schreier@ushmore.com
-------------------------	--


REV.*	DESCRIPTION	DATE	CHKD

SHEET TITLE:	TOPOGRAPHY PLAN
PROJECT:	DEADWOOD LUTHERAN CHURCH MEMORIAL WALL DEADWOOD, SOUTH DAKOTA

SHEET 1 OF 3
PROJECT NO: 1182

 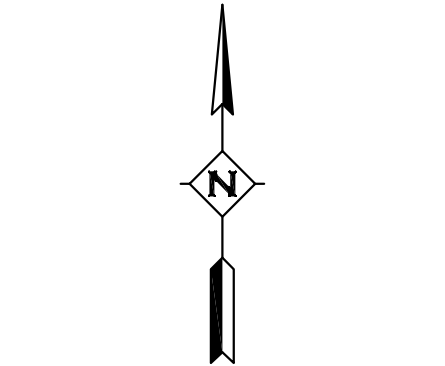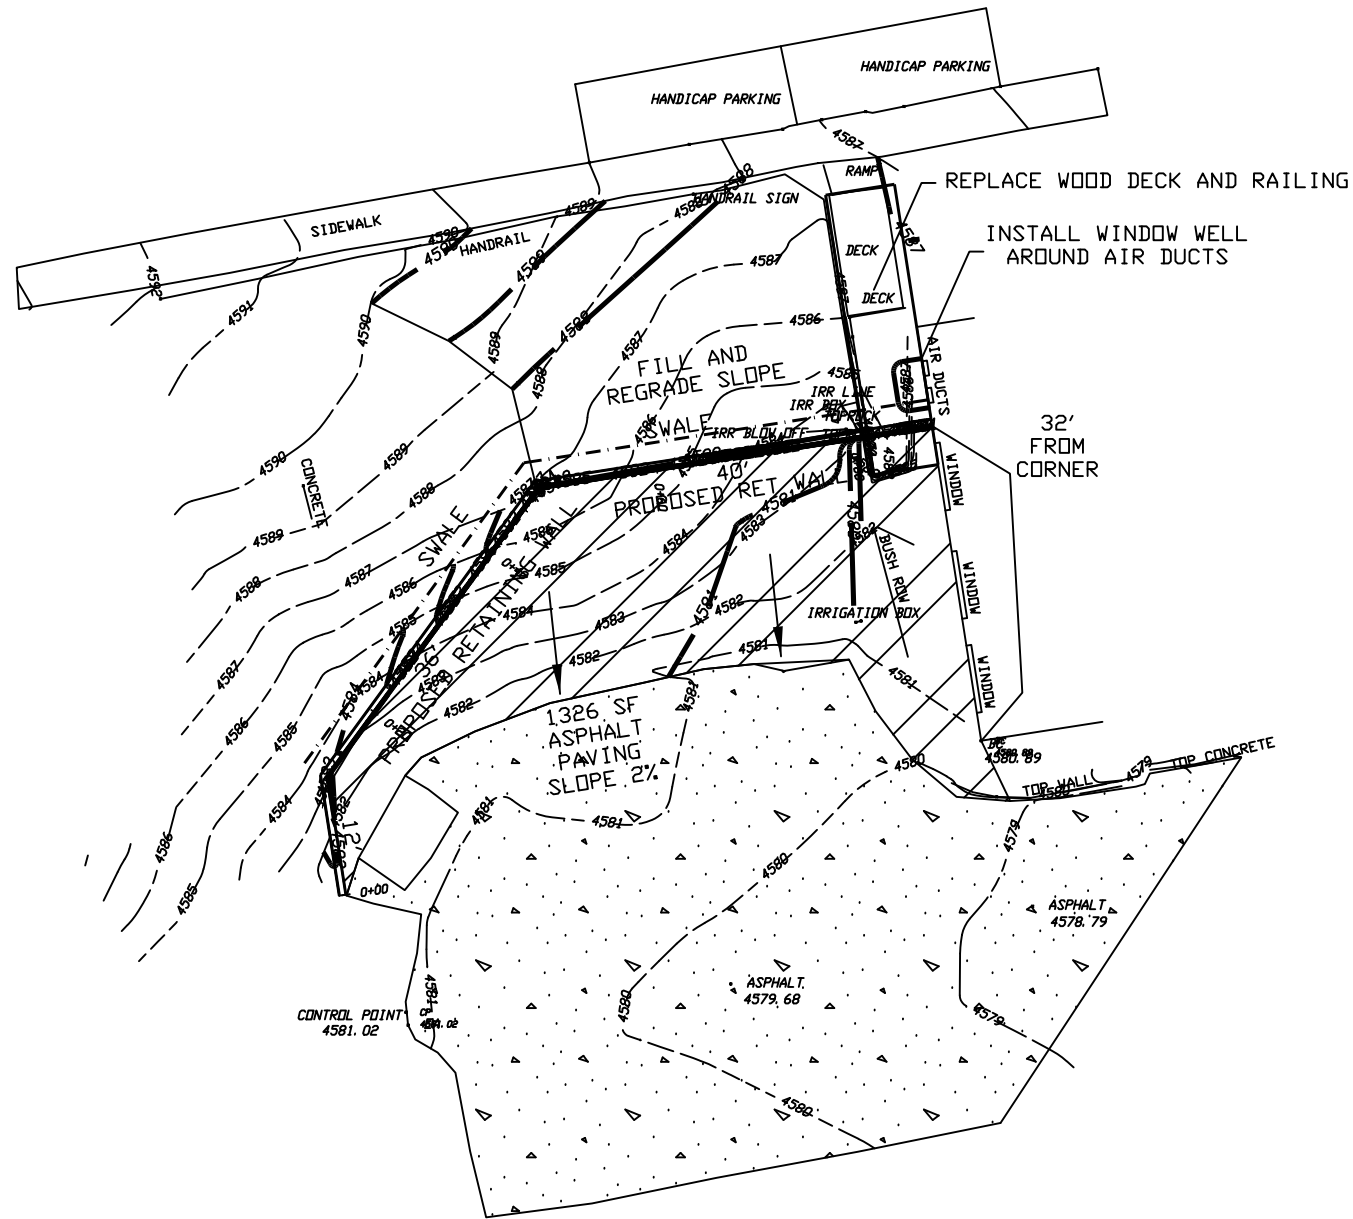


MARCH 28, 2021

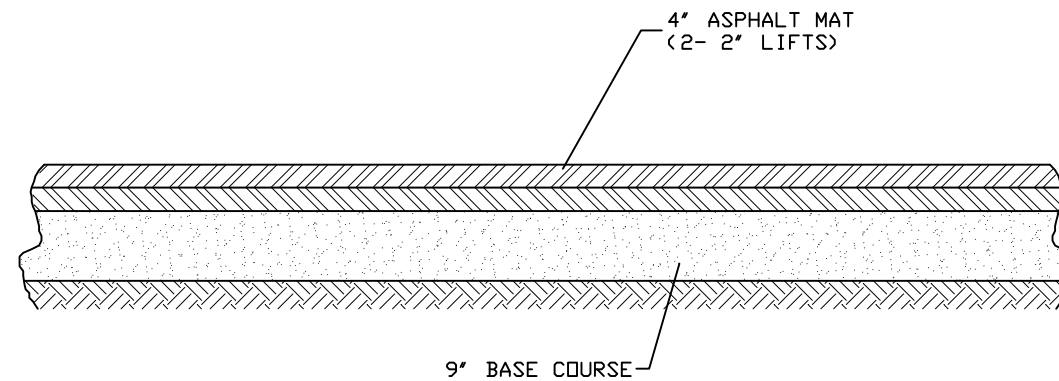

PARKING LOT AND SITE PAVING

SCALE 1" = 20'
MARCH 28, 2021

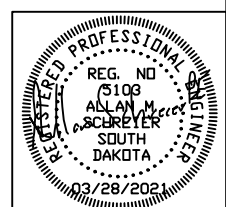


SURVEY:	AMS
DATE:	OCT 2018
DRAW:	AMS
DATE:	OCT 2018

SCHREIER ENGINEERING	10944 COUNTRY CLUB ROAD BELLE FOURCHE, SD 57717
	PHONE (605) 892-2051 CELL (605) 641-3315 email: schreier@ushmore.com


REV.*	DESCRIPTION	DATE	CHKD

SHEET TITLE:	GRADING PLAN AND WALL ELEVATIONS
PROJECT:	DEADWOOD LUTHERAN CHURCH MEMORIAL WALL DEADWOOD, SOUTH DAKOTA


SHEET 2 OF 3
PROJECT NO: 1182

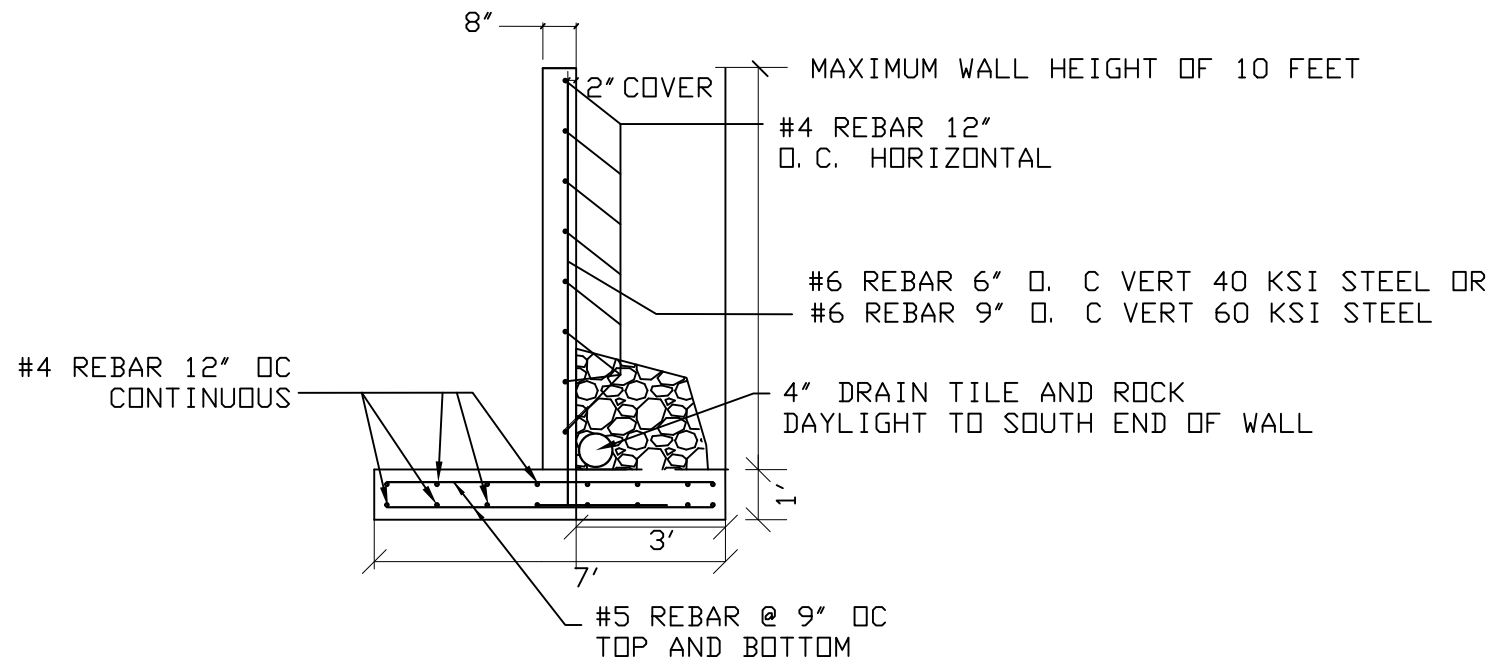

WALL SECTION 2 (UP TO 10' TALL)
SEE LOCATIONS ON CONCRETE WALL ELEVATION
NTS

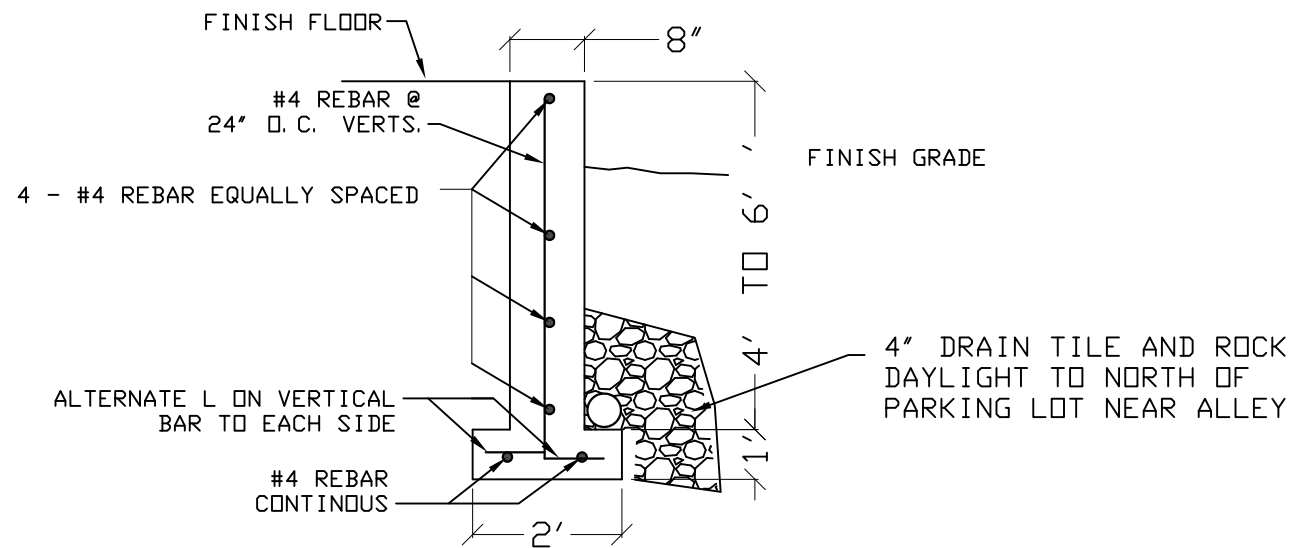


WALL SECTION 1 (UP TO 6' TALL)
SEE LOCATIONS ON CONCRETE WALL ELEVATION
NTS

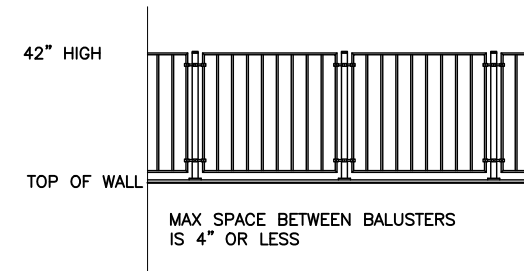

RAILING DETAIL

ALTERNATE RAILINGS MAY BE SUBMITTED TO OWNER
RAILINGS MUST MEET CURRENT BUILDING CODE

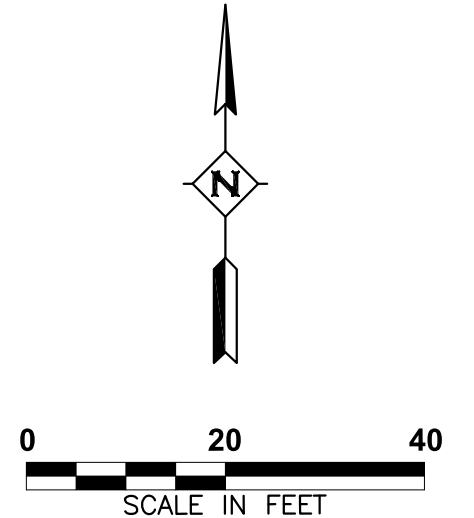

MARCH 28, 2021

