

2020-041



5000 Diamondhead Circle • Diamondhead, MS 39525-3260
Phone: 228.222.4626 Fax: 228.222.4390
www.diamondhead.ms.gov

February 12, 2020

Mayor and Council
City of Diamondhead
5000 Diamondhead Circle
Diamondhead, MS 39525

Dear Councilmembers:

Re: Change Order No. 1 – Roadway Improvements Project

Attached for your review and consideration is Change Order No. 1 in the amount of \$38,910.30 to the contract with Huey P Stockstill, LLC for additional mill and overlay on Golf Club Drive.

Thank you advance for your favorable consideration and approval in this matter.

Sincerely,

Michael Reso
City Manager

MR;jk



Digital Engineering & Imaging, Inc.

314 Coleman Avenue Waveland, MS 39576
ph: 228-463-0130 fx: 228-463-0160

February 10, 2020

Mr. Michael Reso
City Manager
City of Diamondhead
5000 Diamondhead Circle
Diamondhead, MS 39525

Re: Diamondhead Roadway Improvements
Change Order No.1


Dear Mr. Reso,

Attached is the documentation for the Diamondhead Roadway Improvements Change Order No. 1. This change order request is to add additional quantity to the contract for additional paving on Golf Club Drive. This change order will increase the contract time 5 calendar days. This change order represents a net increase of \$38,910.30 to the contract price.

We recommend approval and execution of this document. Should you have questions or need additional information, please contact our office.

Sincerely,

DIGITAL ENGINEERING

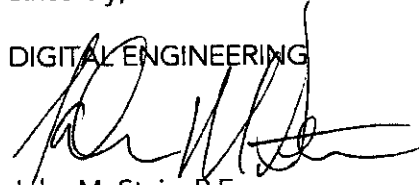

John M. Stein, P.E.

Manager of Engineering Operations

cc: Jeb Seal, HPS
Richard Sullivan, COD
Jeannie Klein, COD

Enclosures

CHANGE ORDER

No. 001

DATE OF ISSUANCE February 3, 2020

EFFECTIVE DATE _____

OWNER: City of Diamondhead

CONTRACTOR: Huey P. Stockstill, LLC

PROJECT: Roadway Improvements Project

OWNER's Contract No.: _____

ENGINEER's Contract No. _____

ENGINEER: Digital Engineering

You are directed to make the following changes in the Contract Documents:

Description: To mill and overlay an additional 827 linear feet of Golf Club Drive to Mauna Loa Drive. See attached Plan Sheet 45. To mill and overlay approximately 697 linear feet of Golf Club Drive from Highpoint Drive to Moanalua Way. See attached Plan Sheet 46.

Reason for Change Order: Owner requested additional paving.

Attachments: (List documents supporting change) See attached Summary Table. Plan Sheets 45 and 46

CHANGE IN CONTRACT PRICE:
Original Contract Price \$ 878,737.60
Net Increase (Decrease) from previous Change Orders No. ___ to ___: \$ 0.00
Contract Price prior to this Change Order: \$ 878,737.60
Net increase (decrease) of this Change Order: \$ 38,910.30
Contract Price with all approved Change Orders: \$ 917, 647.90

CHANGE IN CONTRACT TIMES:
Original Contract Times: 90 Calendar Days Substantial Completion: April 4, 2020 Ready for final payment: 30 Days (days or dates)
Net change from previous Change Orders No. ___ to No. ___ : Substantial Completion: 0 Ready for final payment: 0 (days)
Contract Times prior to this Change Order 90 Calendar Days Substantial Completion: April 4, 2020 Ready for final payment: 30 Days (days or dates)
Net increase (decrease) this Change Order: Substantial Completion: 5 Ready for final payment: 0 (days)
Contract Times with all approved Change Orders: Substantial Completion: April 9, 2020 Ready for final payment: 30 Days (days or dates)

The Contractor's cost breakdown has been reviewed by the Engineer, and the Engineer has certified that the incremental cost is sufficiently detailed, accurate, fair, and reasonable to accept "as-is."

ACCEPTED:

By: [Signature]
CONTRACTOR (Authorized Signature)

RECOMMENDED:

By: [Signature]
ENGINEER (Authorized Signature)

APPROVED:

By: _____
OWNER (Authorized Signature)

Date: 2/3/2020

Date: 2/10/2020

Date: _____


Diamondhead Roadway Improvements
 Change Order No.1 Summary Table

Item	Description	Unit	Quantity	Unit Price	Total Price
------	-------------	------	----------	------------	-------------

ADD THE FOLLOWING QUANTITIES / ITEMS:

8	Asphaltic Concrete Pavement, 1-1/2" Overlay	SY	3,738	\$ 7.90	\$ 29,530.20
9	Cold Planing/Disposal of Asphaltic Concrete Pavement Plastic Pvm't Striping (24" Width) (Thermoplastic 125 Mill)(Stop Bar)	SY	3,738	\$ 1.70	\$ 6,354.60
12	Plastic Pvm't Striping (Yellow Solid Double Line)(4" Width) (Thermoplastic 90 Mill)	LF	20	\$ 6.00	\$ 120.00
13	Plastic Pvm't Striping (White Solid Line)(4" Width) (Thermoplastic 90 Mill)	LF	1,524	\$ 1.00	\$ 1,524.00
14		LF	2,763	\$ 0.50	\$ 1,381.50
				NET INCREASE	
				Total	\$ 38,910.30

TOTAL CHANGE IN CONTRACT AMOUNT \$ 38,910.30

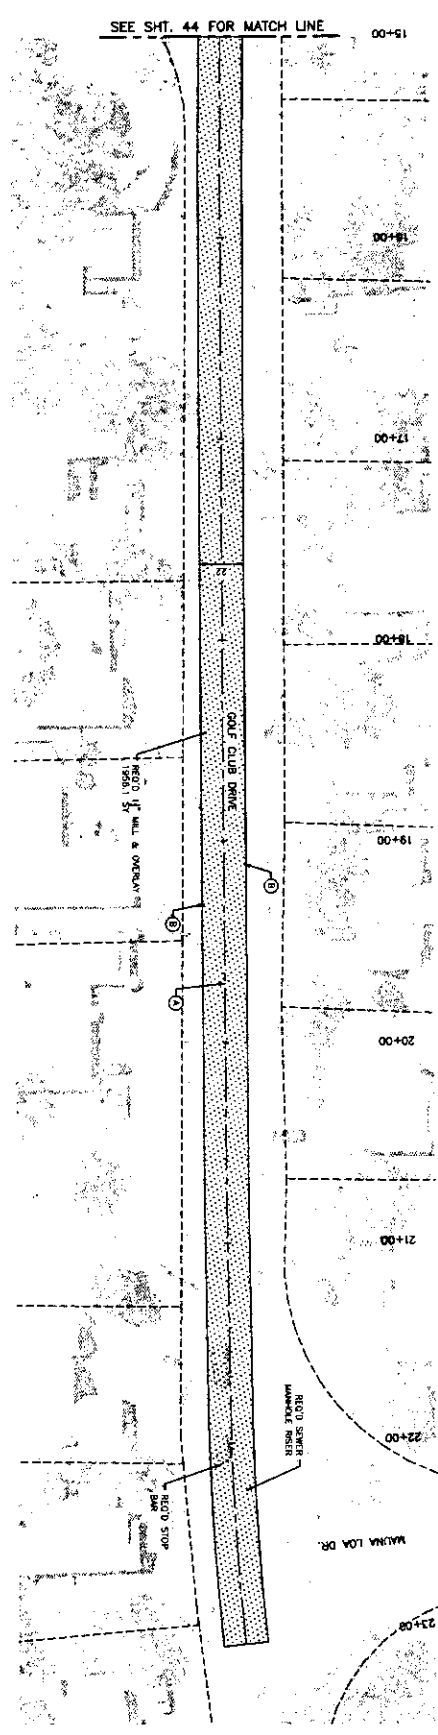

SEE SHIT. 44 FOR MATCH LINE

- NOTES:**
1. ALL SHIM-CUTTING SHALL BE FULL DEPTH.
 2. SEE SHEET GENERAL NOTES FOR TRAFFIC CONTROL AND CONSTRUCTION SEQUENCING REQUIREMENTS.
 3. CONTRACTOR TO VERIFY EXISTING UTILITY LOCATIONS TO VERIFY LOCATION, TYPE AND PLACEMENT PRIOR TO CONSTRUCTION.
 4. SEE SHEET NO. 100 FOR EROSION CONTROL REQUIREMENTS.

- LEGEND**
- 1 1/2" ASPHALT OVERLAY
 - 1" MILL & OVERLAY
 - FULL DEPTH PATCH
 - EDGE OF PAVEMENT
 - ROADWAY CENTERLINE (BASELINE)
 - ADVERSE ROW/PROPOSED LINE

- LEGEND**
- DEL. 6" CONTINUOUS YELLOW STRIKE
 - 8" CONTINUOUS WHITE STRIKE

CHANGE ORDER NO. 1
FEB. 03, 2020



REV	DATE	DESCRIPTION	BY	CHK	DATE	DESCRIPTION	BY	CHK


DESIGNED BY	MAE
CHECKED BY	MAE
DRAWN BY	MAE
CHECKED BY	MAE
PROJECT NO.	1548
APPROVED BY	MAE

DATE	10/01/2019
SCALE	1"=30'
SHEET NO.	45


digital engineering
Digital Engineering & Imaging, Inc.
3140 Highway 101, Westport, Massachusetts 02891-1230
Tel: (781) 452-1130

DIAMONDHEAD ROADWAY IMPROVEMENTS
CITY OF DIAMONDHEAD
GOLF CLUB DRIVE

PROJECT NO. 1548-004
DATE: OCTOBER 2019
SCALE: 1"=30'

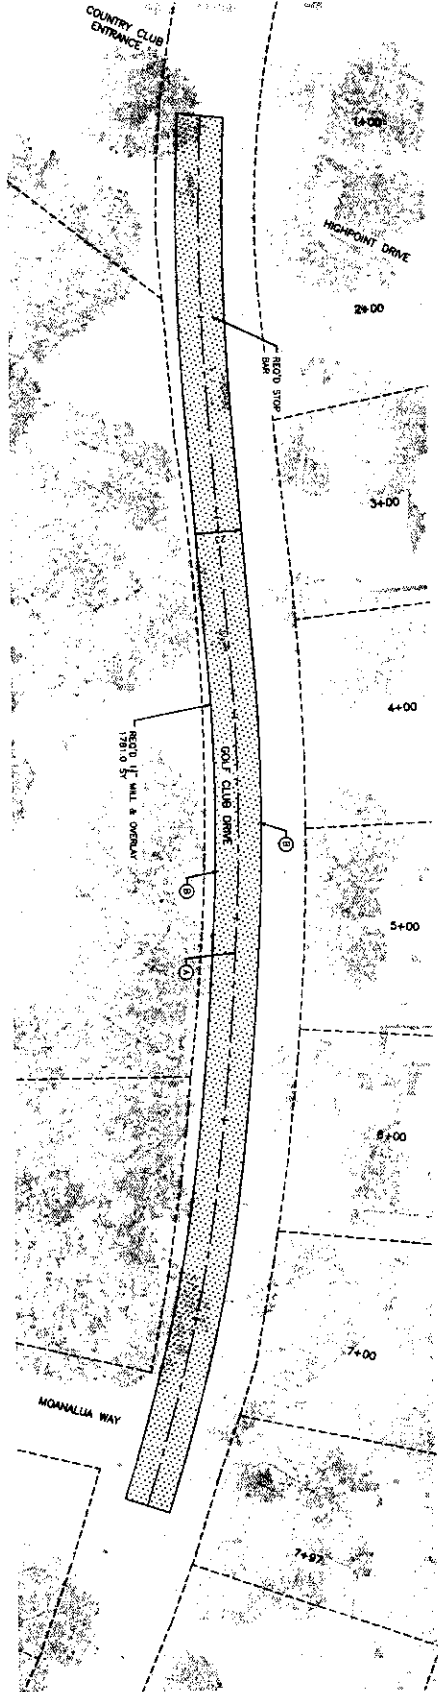

- NOTES:**
1. ALL SWA-CUTTING SHALL BE FULL OPEN.
 2. SEE SHEET GENERAL NOTES FOR TRAFFIC CONTROL AND CONSTRUCTION SEQUENCING REQUIREMENTS.
 3. SEE SHEET NO. 100 FOR EMISSION CONTROL REQUIREMENTS.
 4. BULKLINE IS TENTATIVE AND THE ASSUMED CENTERLINE OF PARAPETS ONLY. AS NO SURVEY DATA WAS UTILIZED IN DETERMINING THE BULKLINE.
 5. CONTRACTOR TO MATCH EXISTING STREET, CONTRACTOR TO VERIFY LENGTH, TYPE AND PLACEMENT PRIOR TO CONSTRUCTION.

 

CHANGE ORDER NO. 1
FEB. 03, 2020



NO.	DATE	DESCRIPTION	BY	CHK'D	DATE	DESCRIPTION	BY

<p>Digital Engineering & Insiding, Inc. 314 Colburn Ave., Westwood, Mississippi 38676 • PH: (228) 452-1730</p>	DESIGNED BY	DATE
	CHECKED BY	DATE
	PROJECT/DEPT. MAN.	DATE
	APPROVED BY	DATE

DESCRIPTION	TOTAL LENGTH
DIAMONDHEAD ROADWAY IMPROVEMENTS CITY OF DIAMONDHEAD	897 LF
GOLF CLUB DRIVE	1214 LF

PROJECT NO.	DATE
735-1000-004	17 OCTOBER, 2019
SHEET NO.	SCALE
46	1"=30'