


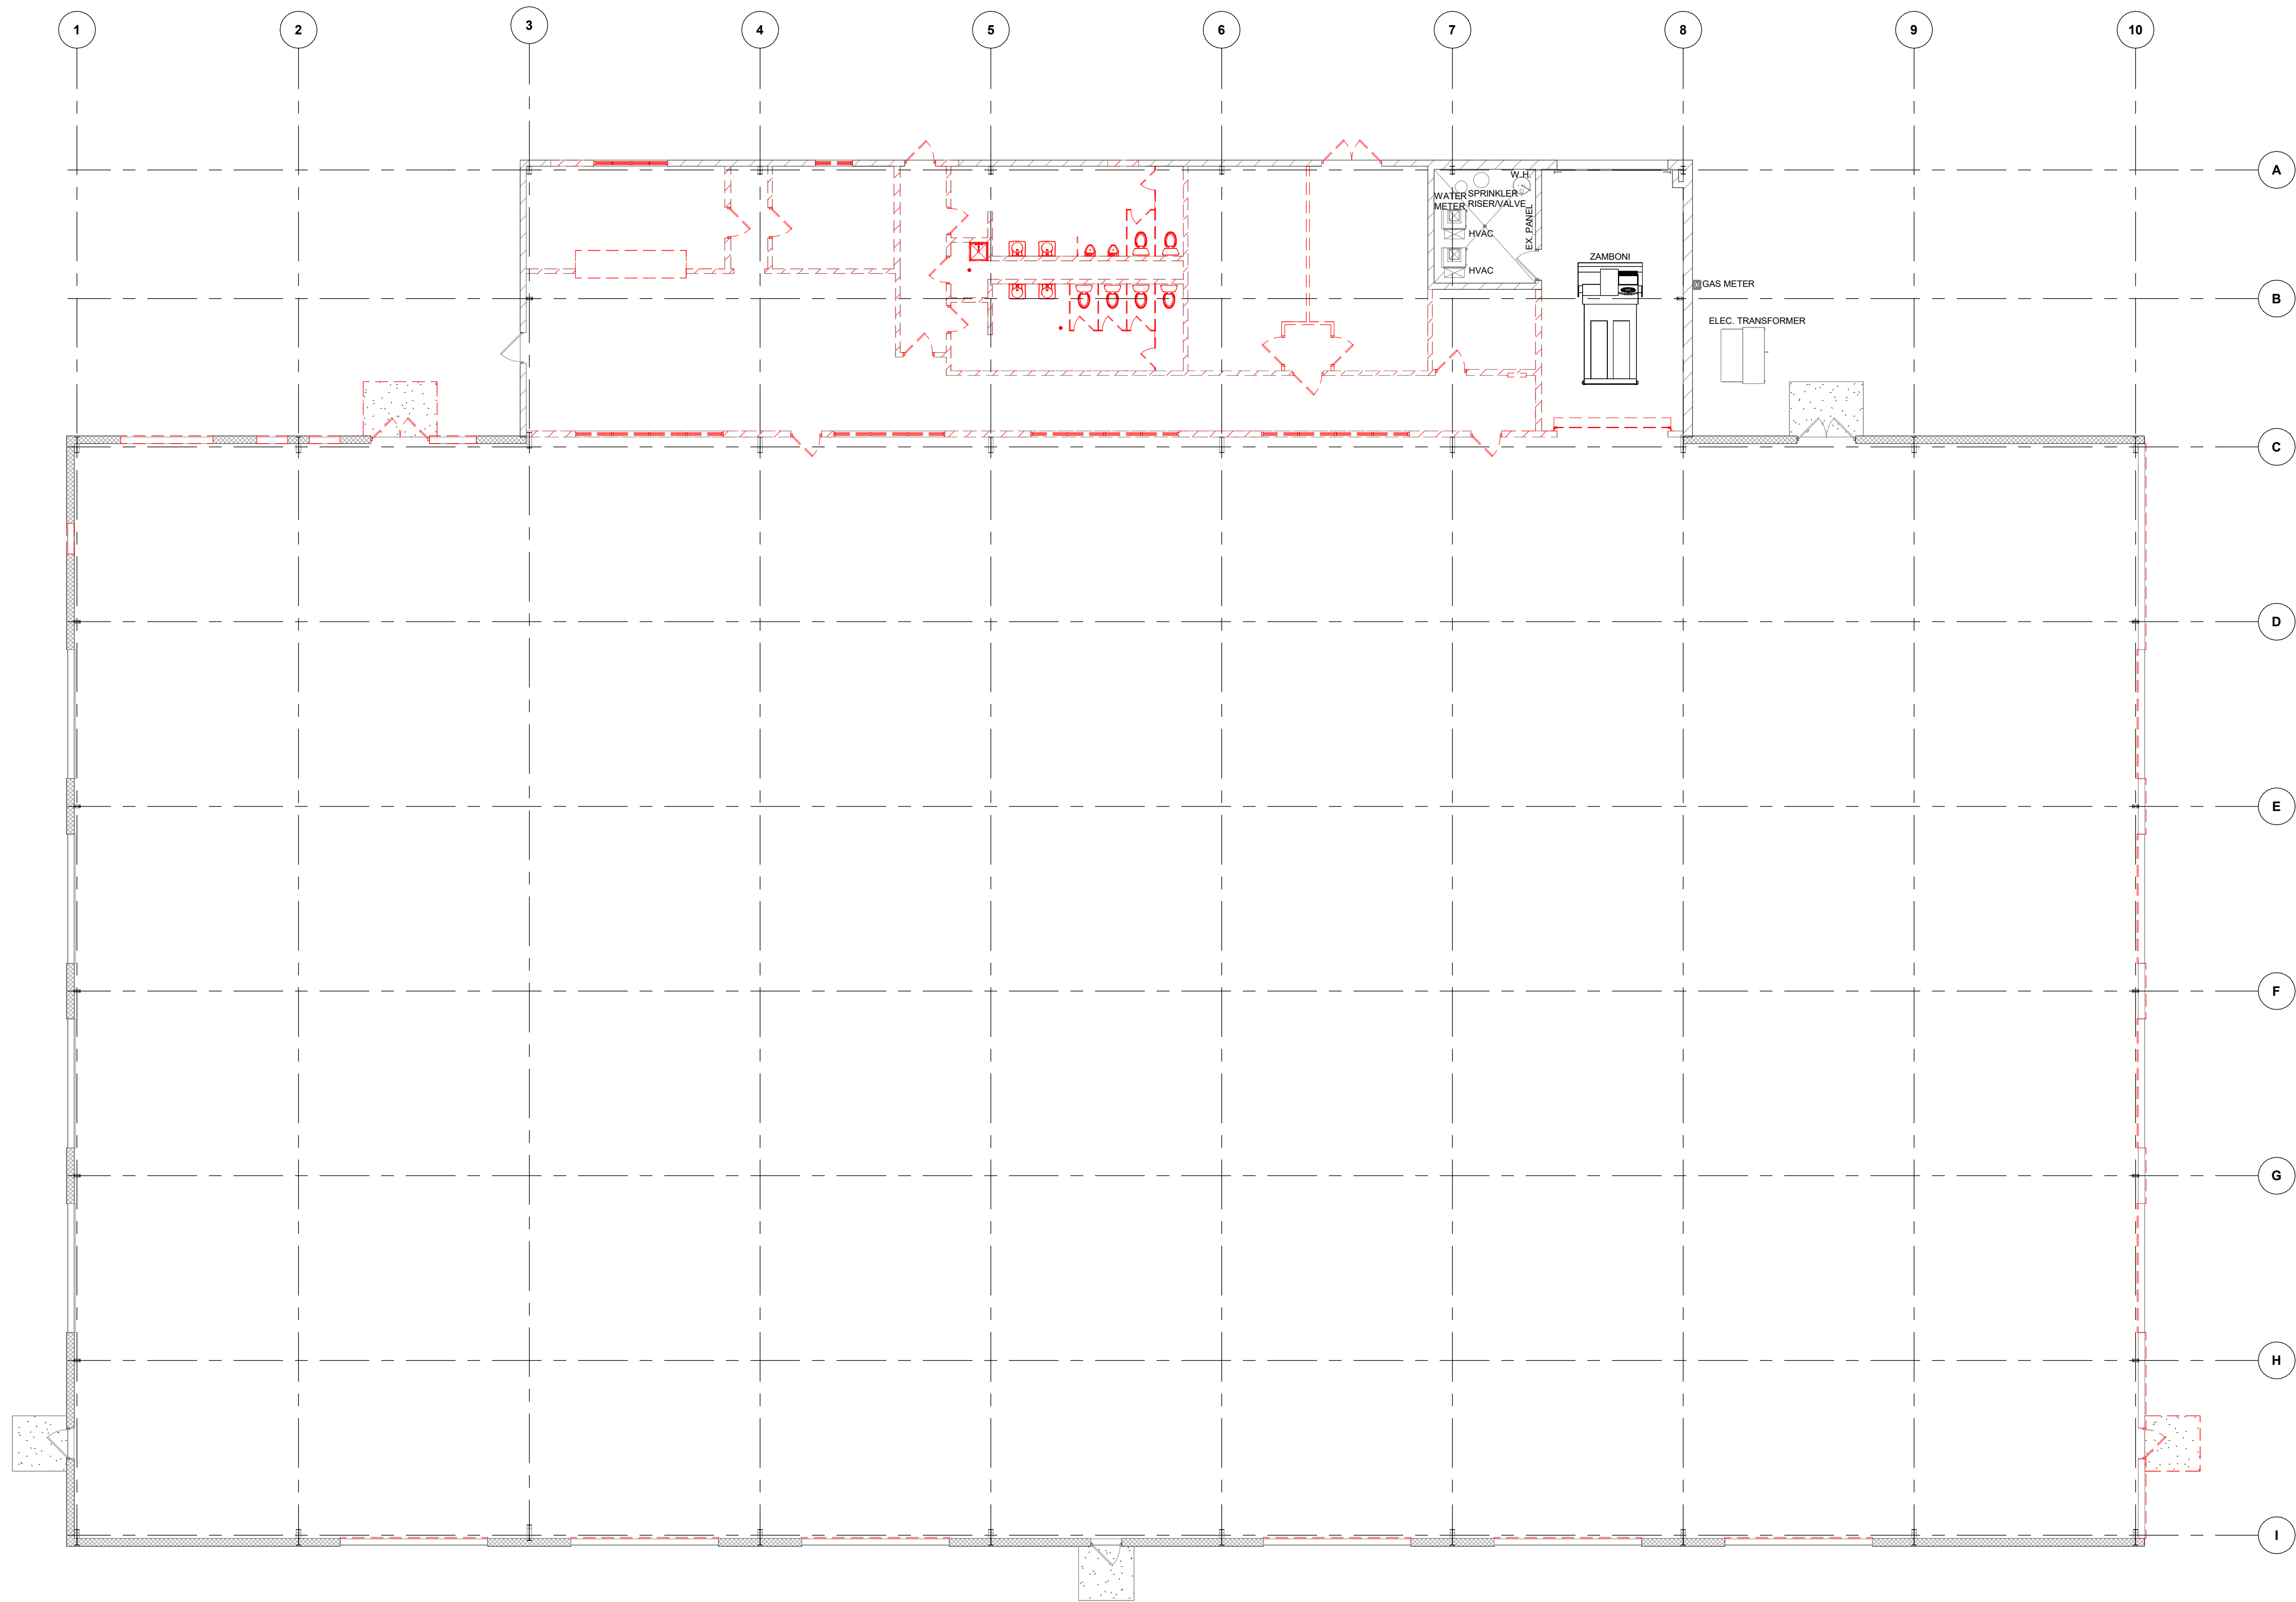

DEMOLITION FLOOR PLAN

3/32" = 1'-0"

WALL KEY	
	NEW WALL/FURRING
	NEW MASONRY/ VENEER WALL
	NEW COOLER/ FREEZER WALLS
	NEW FOUNDATION WALL
	NEW IMP WALL
	NEW PRECAST WALL
	EXISTING MASONRY WALL
	TYPICAL EXISTING WALL
	DEMO MASONRY WALL
	DEMO WALLS
	FIRE WALL OR FIRE BARRIER

PRELIMINARY - NOT FOR CONSTRUCTION

PROPOSED FOR:

HARRIS PARK PAVILLION

600 N. BENNETT ROAD
DODGEVILLE,

WISCONSIN 53533

"COPYRIGHT NOTICE"

This design, drawing and detail is the copyrighted property of KELLER, INC. No part hereof shall be copied, duplicated, distributed, disclosed or made available to anyone without the expressed written consent of KELLER, INC.

REVISIONS

1	06.10.2026	KRW
2		
3		
4		
5		
6		

PROJECT MANAGER:

B. FRIZZELL

DESIGNER:

E. BAUMAN

INTERIOR DESIGNER:

DRAWN BY:

KRW

EXPEDITOR:

SUPERVISOR:

PRELIMINARY NO:

CONTRACT NO:

DATE:

05.27.2026

SHEET:

D1.0



Keller

PLANNERS | ARCHITECTS | BUILDERS

FOX CITIES

N216 State Road 55
P.O. Box 620
Kaukauna, WI 54130
PHONE (920) 766-2795 /
1-800-236-2534
FAX (920) 766-5004

MADISON

711 Loh Dr.
Sun Prairie, WI 53590
PHONE (608) 318-2336
FAX (608) 318-2337

MILWAUKEE

W204 N11599
Coldendale Rd
Germentown, WI 53022
PHONE (262) 250-9740
FAX (262) 250-9740

WAUSAU

5605 Libac Ave
Wausau, WI 54401
PHONE (715) 849-3141
FAX (715) 849-3181

www.kellerbuilds.com