
Proposed Building Plans for

Iowa County Courthouse

Exterior Facade Stone Repair/Restoration Dodgeville, WI

WISCONSIN HISTORICAL SOCIETY WHS# 24-2030

PROGRESS SET DESIGN DEVELOPMENT

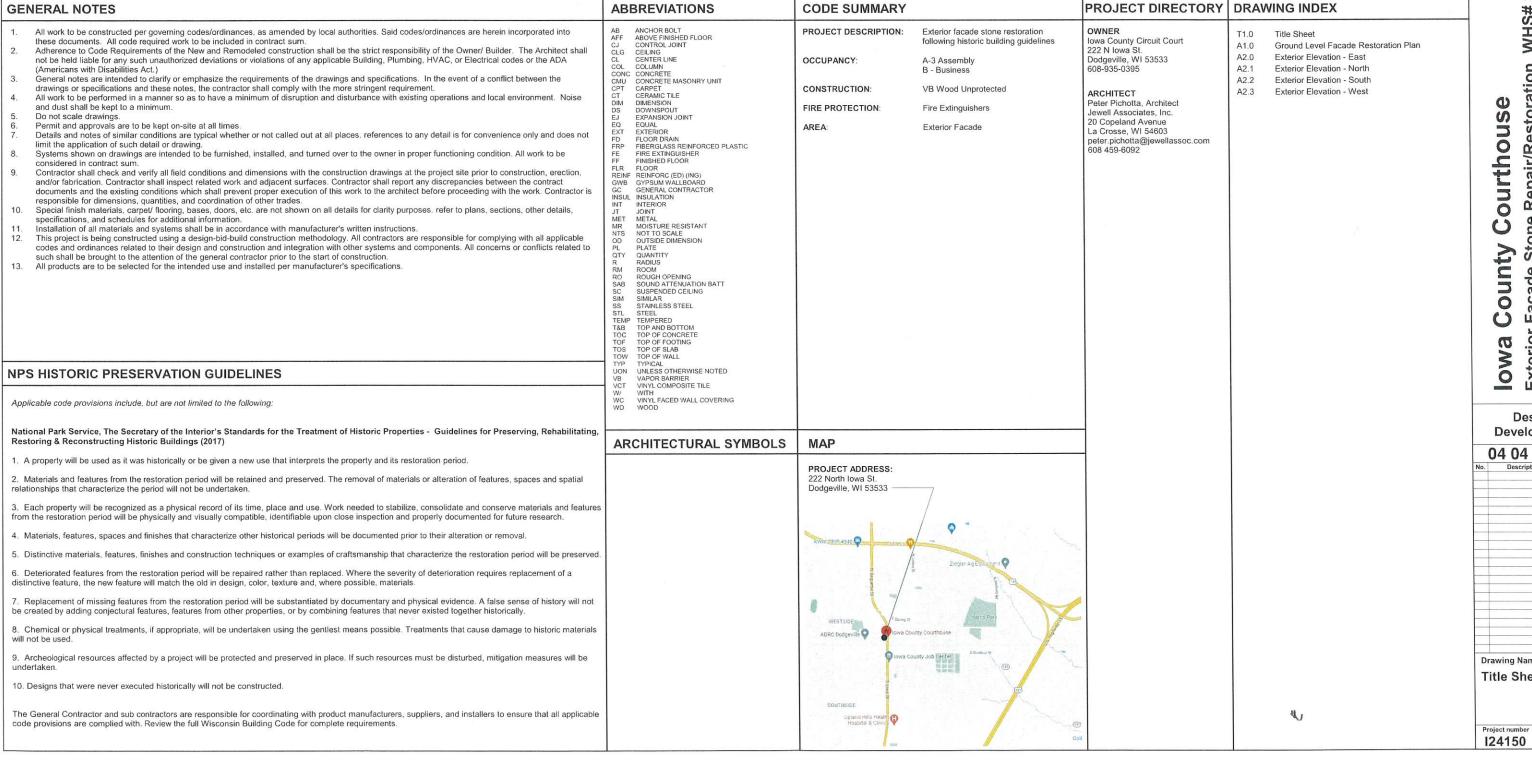

(3)

Spring Green, WI 53588 phone: 608-588-7484


24-2030 **MHS#** Repair/Restoration S Courthou County B **%**0


Design Development

04 04 2025

-	
	-
_	
-	 -
_	
	 -
	-
-	
-	
	_

T1.0

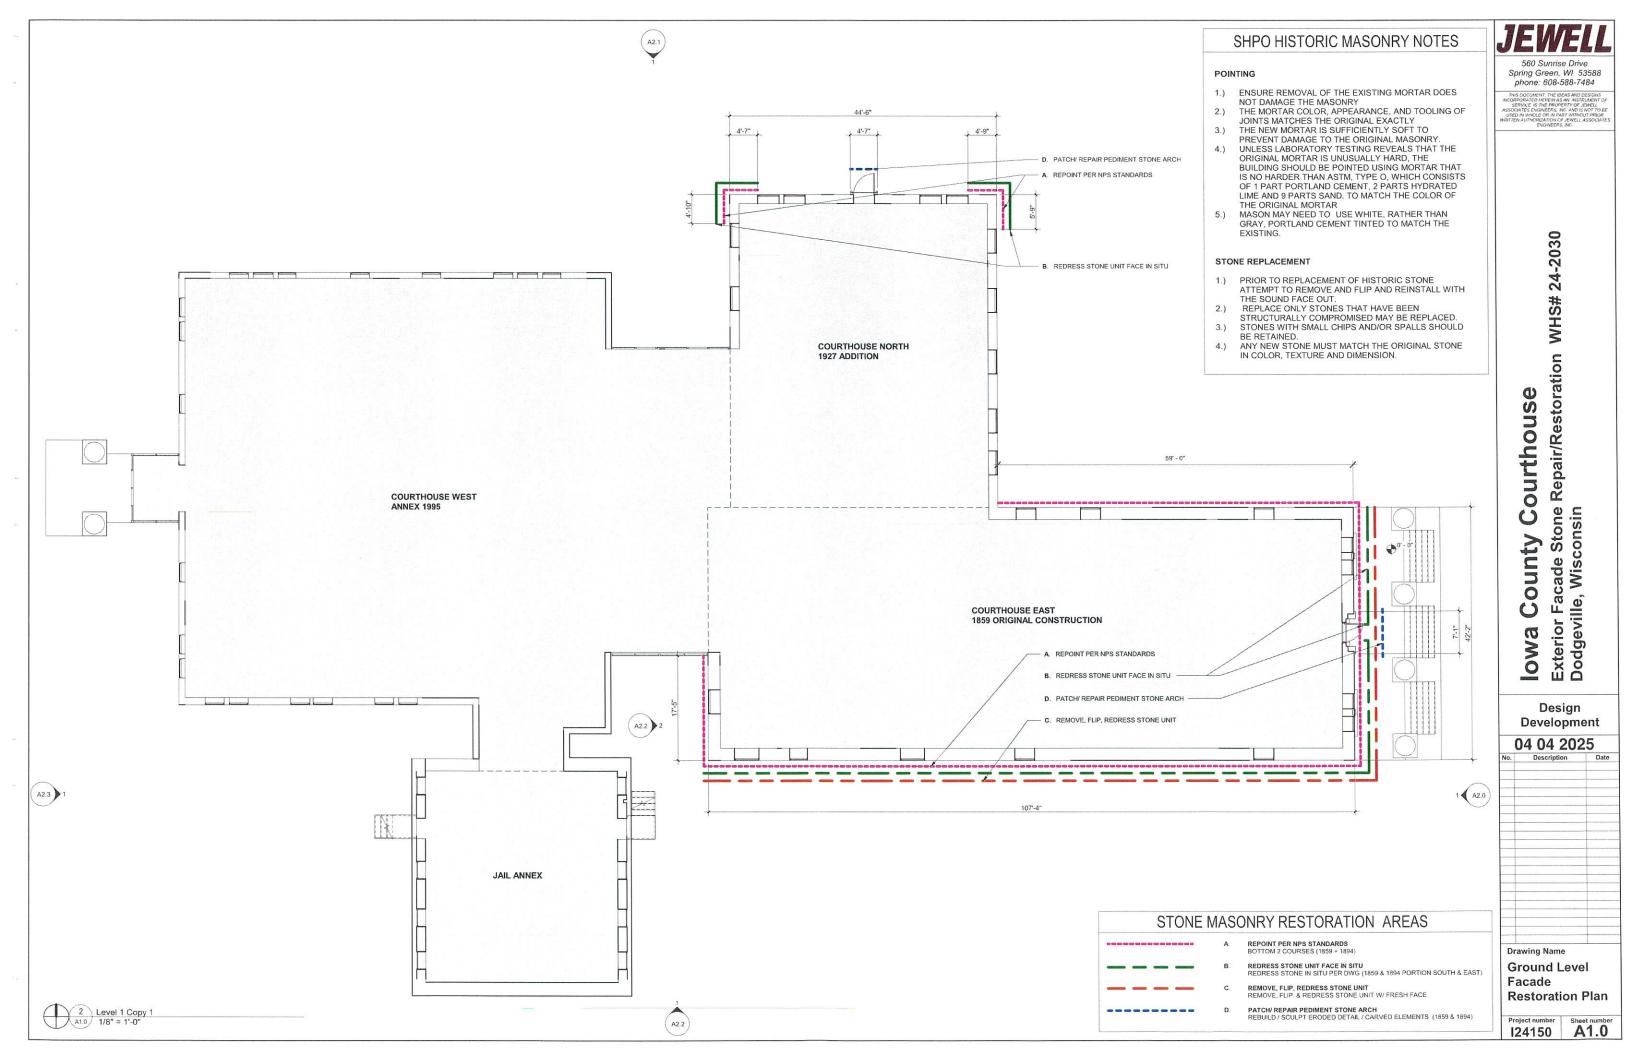

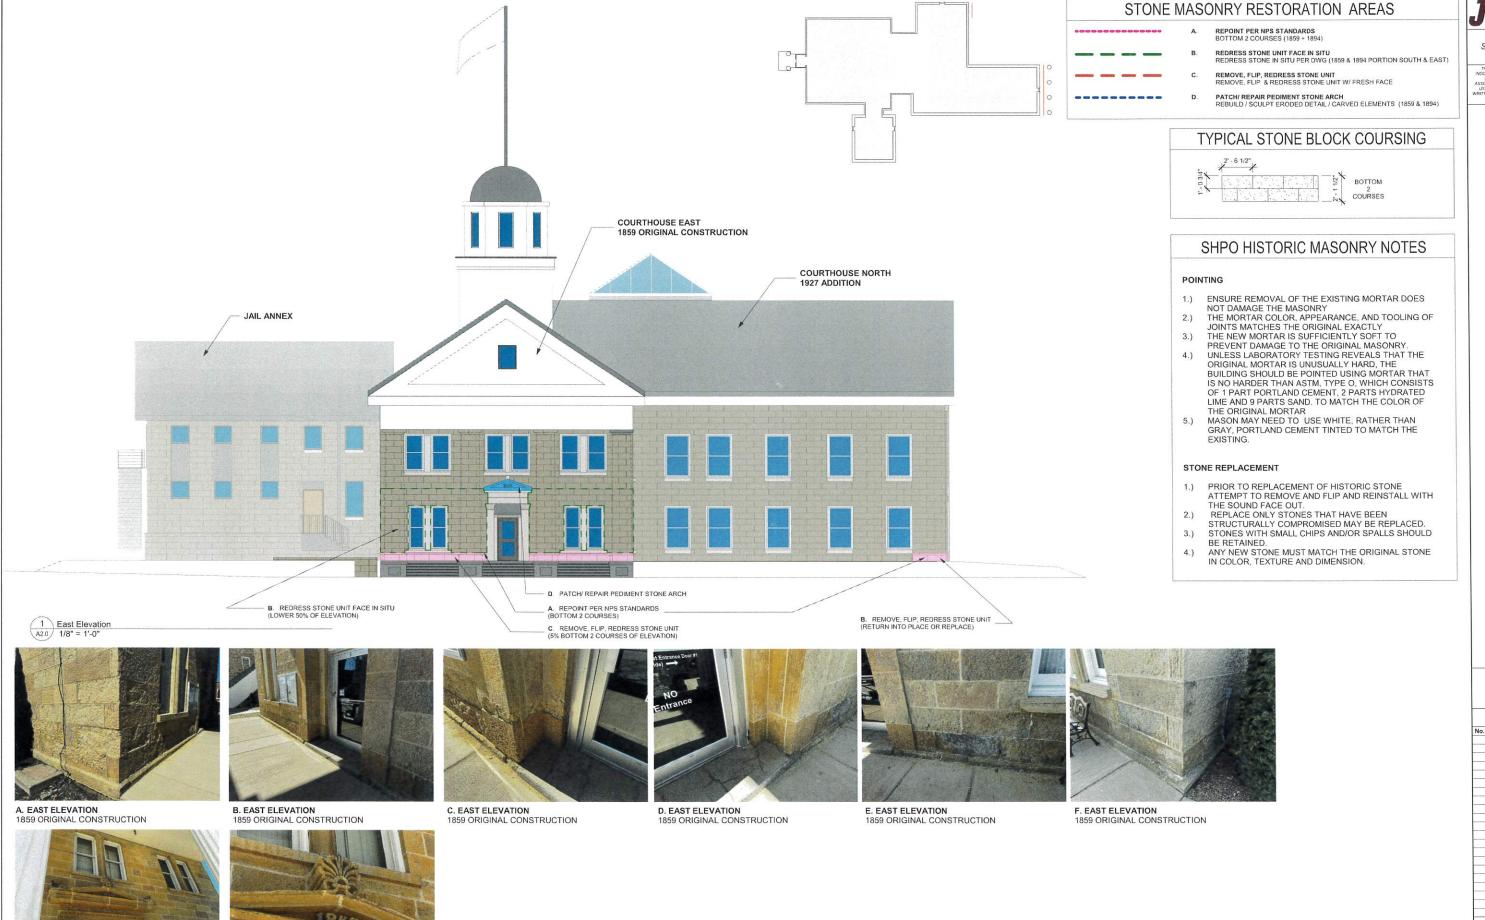

G. EAST ELEVATION

1859 ORIGINAL CONSTRUCTION

H. EAST ELEVATION

1859 ORIGINAL CONSTRUCTION

Spring Green, WI 53588 phone: 608-588-7484

WHS# 24-2030 Repair/Restoration Courthouse Exterior Facade Stone Dodgeville, Wisconsin County lowa

Design Development

04 04 2025

Drawing Name Exterior **Elevation - East**

A2.0

124150





COURTHOUSE NORTH - 1927 ADDITION



B. NORTH ELEVATION VIEW - CORNER CONDITION COURTHOUSE NORTH - 1927 ADDITION



C. NORTH ELEVATION VIEW - JAMB/SILL COURTHOUSE NORTH - 1927 ADDITION



D. NORTH EAST VIEW - BASE CORNER CONDITION COURTHOUSE NORTH - 1927 ADDITION

- ENSURE REMOVAL OF THE EXISTING MORTAR DOES NOT DAMAGE THE MASONRY
- THE MORTAR COLOR, APPEARANCE, AND TOOLING OF
- JOINTS MATCHES THE ORIGINAL EXACTLY THE NEW MORTAR IS SUFFICIENTLY SOFT TO PREVENT DAMAGE TO THE ORIGINAL MASONRY
- UNLESS LABORATORY TESTING REVEALS THAT THE ORIGINAL MORTAR IS UNUSUALLY HARD. THE BUILDING SHOULD BE POINTED USING MORTAR THAT IS NO HARDER THAN ASTM, TYPE O, WHICH CONSISTS OF 1 PART PORTLAND CEMENT, 2 PARTS HYDRATED LIME AND 9 PARTS SAND. TO MATCH THE COLOR OF THE ORIGINAL MORTAR
- MASON MAY NEED TO USE WHITE, RATHER THAN GRAY, PORTLAND CEMENT TINTED TO MATCH THE

STONE REPLACEMENT

- PRIOR TO REPLACEMENT OF HISTORIC STONE ATTEMPT TO REMOVE AND FLIP AND REINSTALL WITH
- THE SOUND FACE OUT.
 REPLACE ONLY STONES THAT HAVE BEEN STRUCTURALLY COMPROMISED MAY BE REPLACED.
- STONES WITH SMALL CHIPS AND/OR SPALLS SHOULD BE RETAINED.
- ANY NEW STONE MUST MATCH THE ORIGINAL STONE IN COLOR, TEXTURE AND DIMENSION.

560 Sunrise Drive Spring Green, WI 53588

phone: 608-588-7484

WHS# 24-2030 Exterior Facade Stone Repair/Restoration Dodgeville, Wisconsin Courthouse County lowa Design

Development

-	-	_	-	_	•	_	г		•	•	_	•	-	ੌ
_	-		_				_	-	•	-		-		

		-
No.	Description	Da
		-
-		
-		-
-		
		+
-		
-		+
-		-
-		-


Drawing Name

Exterior

Elevation - North

124150

A2.1

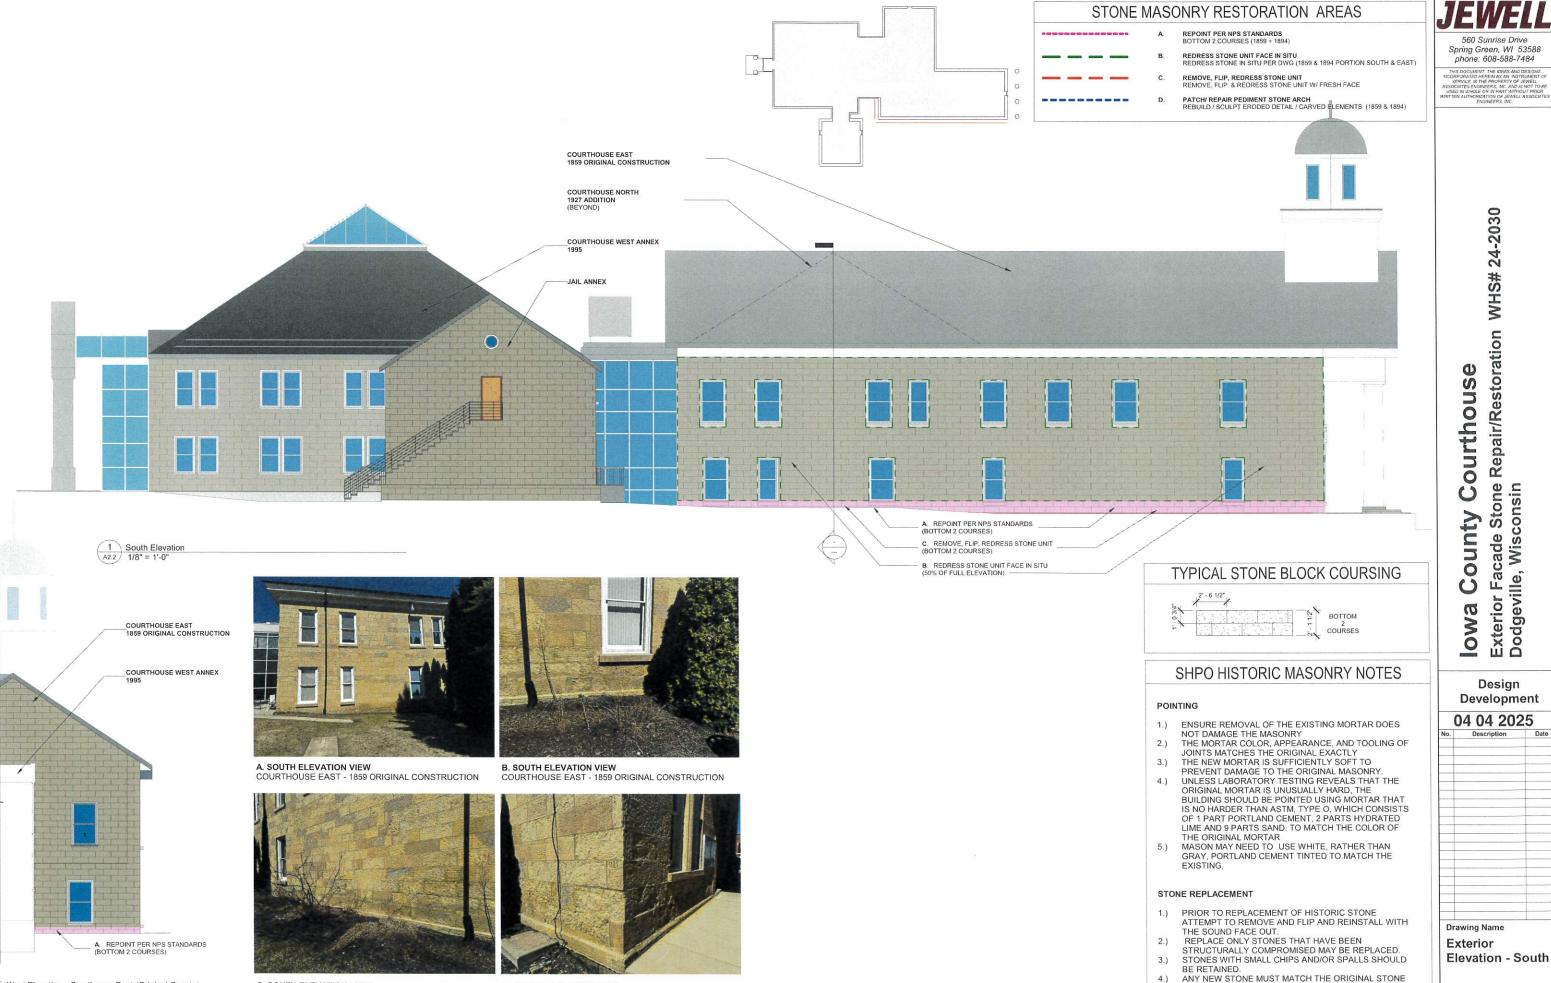

A2.2


124150

IN COLOR, TEXTURE AND DIMENSION

2 West Elevation - Courthouse East (Original Constr.)
A2.2 1/8" = 1'-0"

COURTHOUSE EAST - 1859 ORIGINAL CONSTRUCTION

D. SOUTH ELEVATION VIEW COURTHOUSE EAST - 1859 ORIGINAL CONSTRUCTION

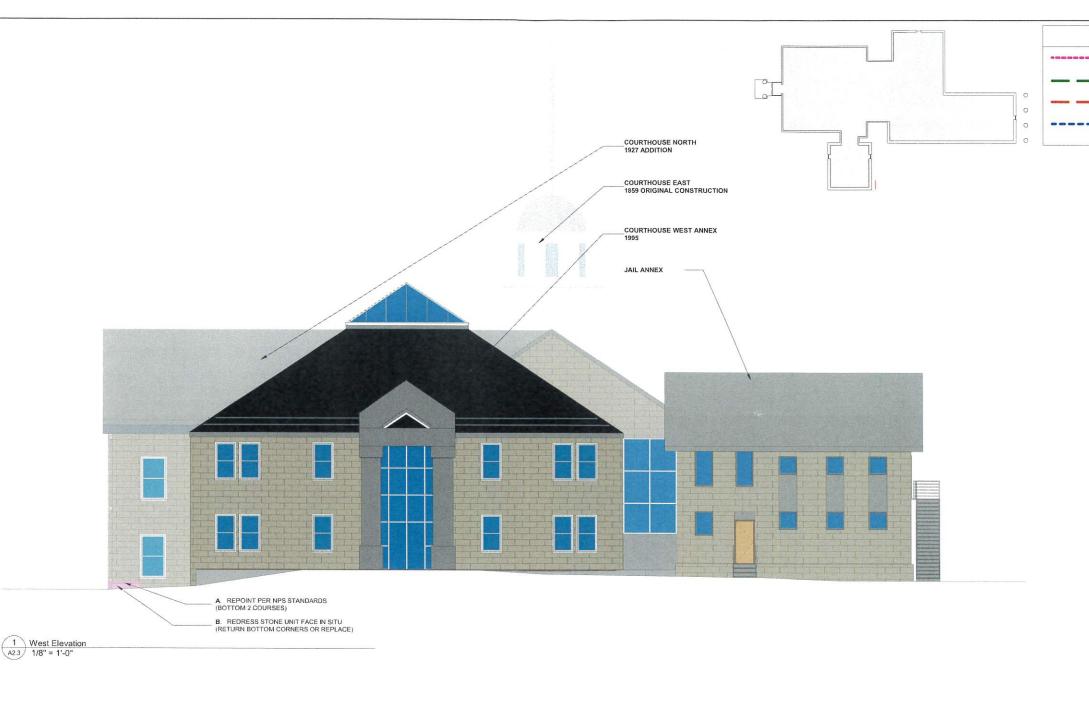




REPOINT PER NPS STANDARDS BOTTOM 2 COURSES (1859 + 1894)

REDRESS STONE UNIT FACE IN SITU
REDRESS STONE IN SITU PER DWG (1859 & 1894 PORTION SOUTH & EAST)

REMOVE, FLIP, REDRESS STONE UNIT REMOVE, FLIP & REDRESS STONE UNIT W/ FRESH FACE

PATCH/ REPAIR PEDIMENT STONE ARCH REBUILD / SCULPT ERODED DETAIL / CARVED ELEMENTS (1859 & 1894)

TYPICAL STONE BLOCK COURSING

 

SHPO HISTORIC MASONRY NOTES

- 1.) ENSURE REMOVAL OF THE EXISTING MORTAR DOES
- THE MORTAR COLOR, APPEARANCE, AND TOOLING OF JOINTS MATCHES THE ORIGINAL EXACTLY
- THE NEW MORTAR IS SUFFICIENTLY SOFT TO
- PREVENT DAMAGE TO THE ORIGINAL MASONRY.
 UNLESS LABORATORY TESTING REVEALS THAT THE ORIGINAL MORTAR IS UNUSUALLY HARD, THE BUILDING SHOULD BE POINTED USING MORTAR THAT IS NO HARDER THAN ASTM. TYPE O, WHICH CONSISTS OF 1 PART PORTLAND CEMENT, 2 PARTS HYDRATED LIME AND 9 PARTS SAND. TO MATCH THE COLOR OF THE ORIGINAL MORTAR
- MASON MAY NEED TO USE WHITE, RATHER THAN GRAY, PORTLAND CEMENT TINTED TO MATCH THE
- REPLACE ONLY STONES THAT HAVE BEEN
- STRUCTURALLY COMPROMISED MAY BE REPLACED. STONES WITH SMALL CHIPS AND/OR SPALLS SHOULD

Spring Green, WI 53588 phone: 608-588-7484

24-2030 WHS# Repair/Restoration Courthous Exterior Facade Stone Dodgeville, Wisconsin County lowa

Design Development

-	•	А	0	A	0	^	0	_	

	4 04 202	
No.	Description	Date
		-
		+
		+
		1
		-
-		+
		-
-		_
		-
-		-
		-

Drawing Name

Exterior **Elevation - West**

A2.3 124150

NOT DAMAGE THE MASONRY

EXISTING.

STONE REPLACEMENT

- 1.) PRIOR TO REPLACEMENT OF HISTORIC STONE ATTEMPT TO REMOVE AND FLIP AND REINSTALL WITH THE SOUND FACE OUT.

- ANY NEW STONE MUST MATCH THE ORIGINAL STONE IN COLOR, TEXTURE AND DIMENSION.



B. NORTH EAST VIEW - BASE CORNER CONDITION





A. NORTH EAST VIEW

COURTHOUSE NORTH - 1927 ADDITION

COURTHOUSE NORTH - 1927 ADDITION