

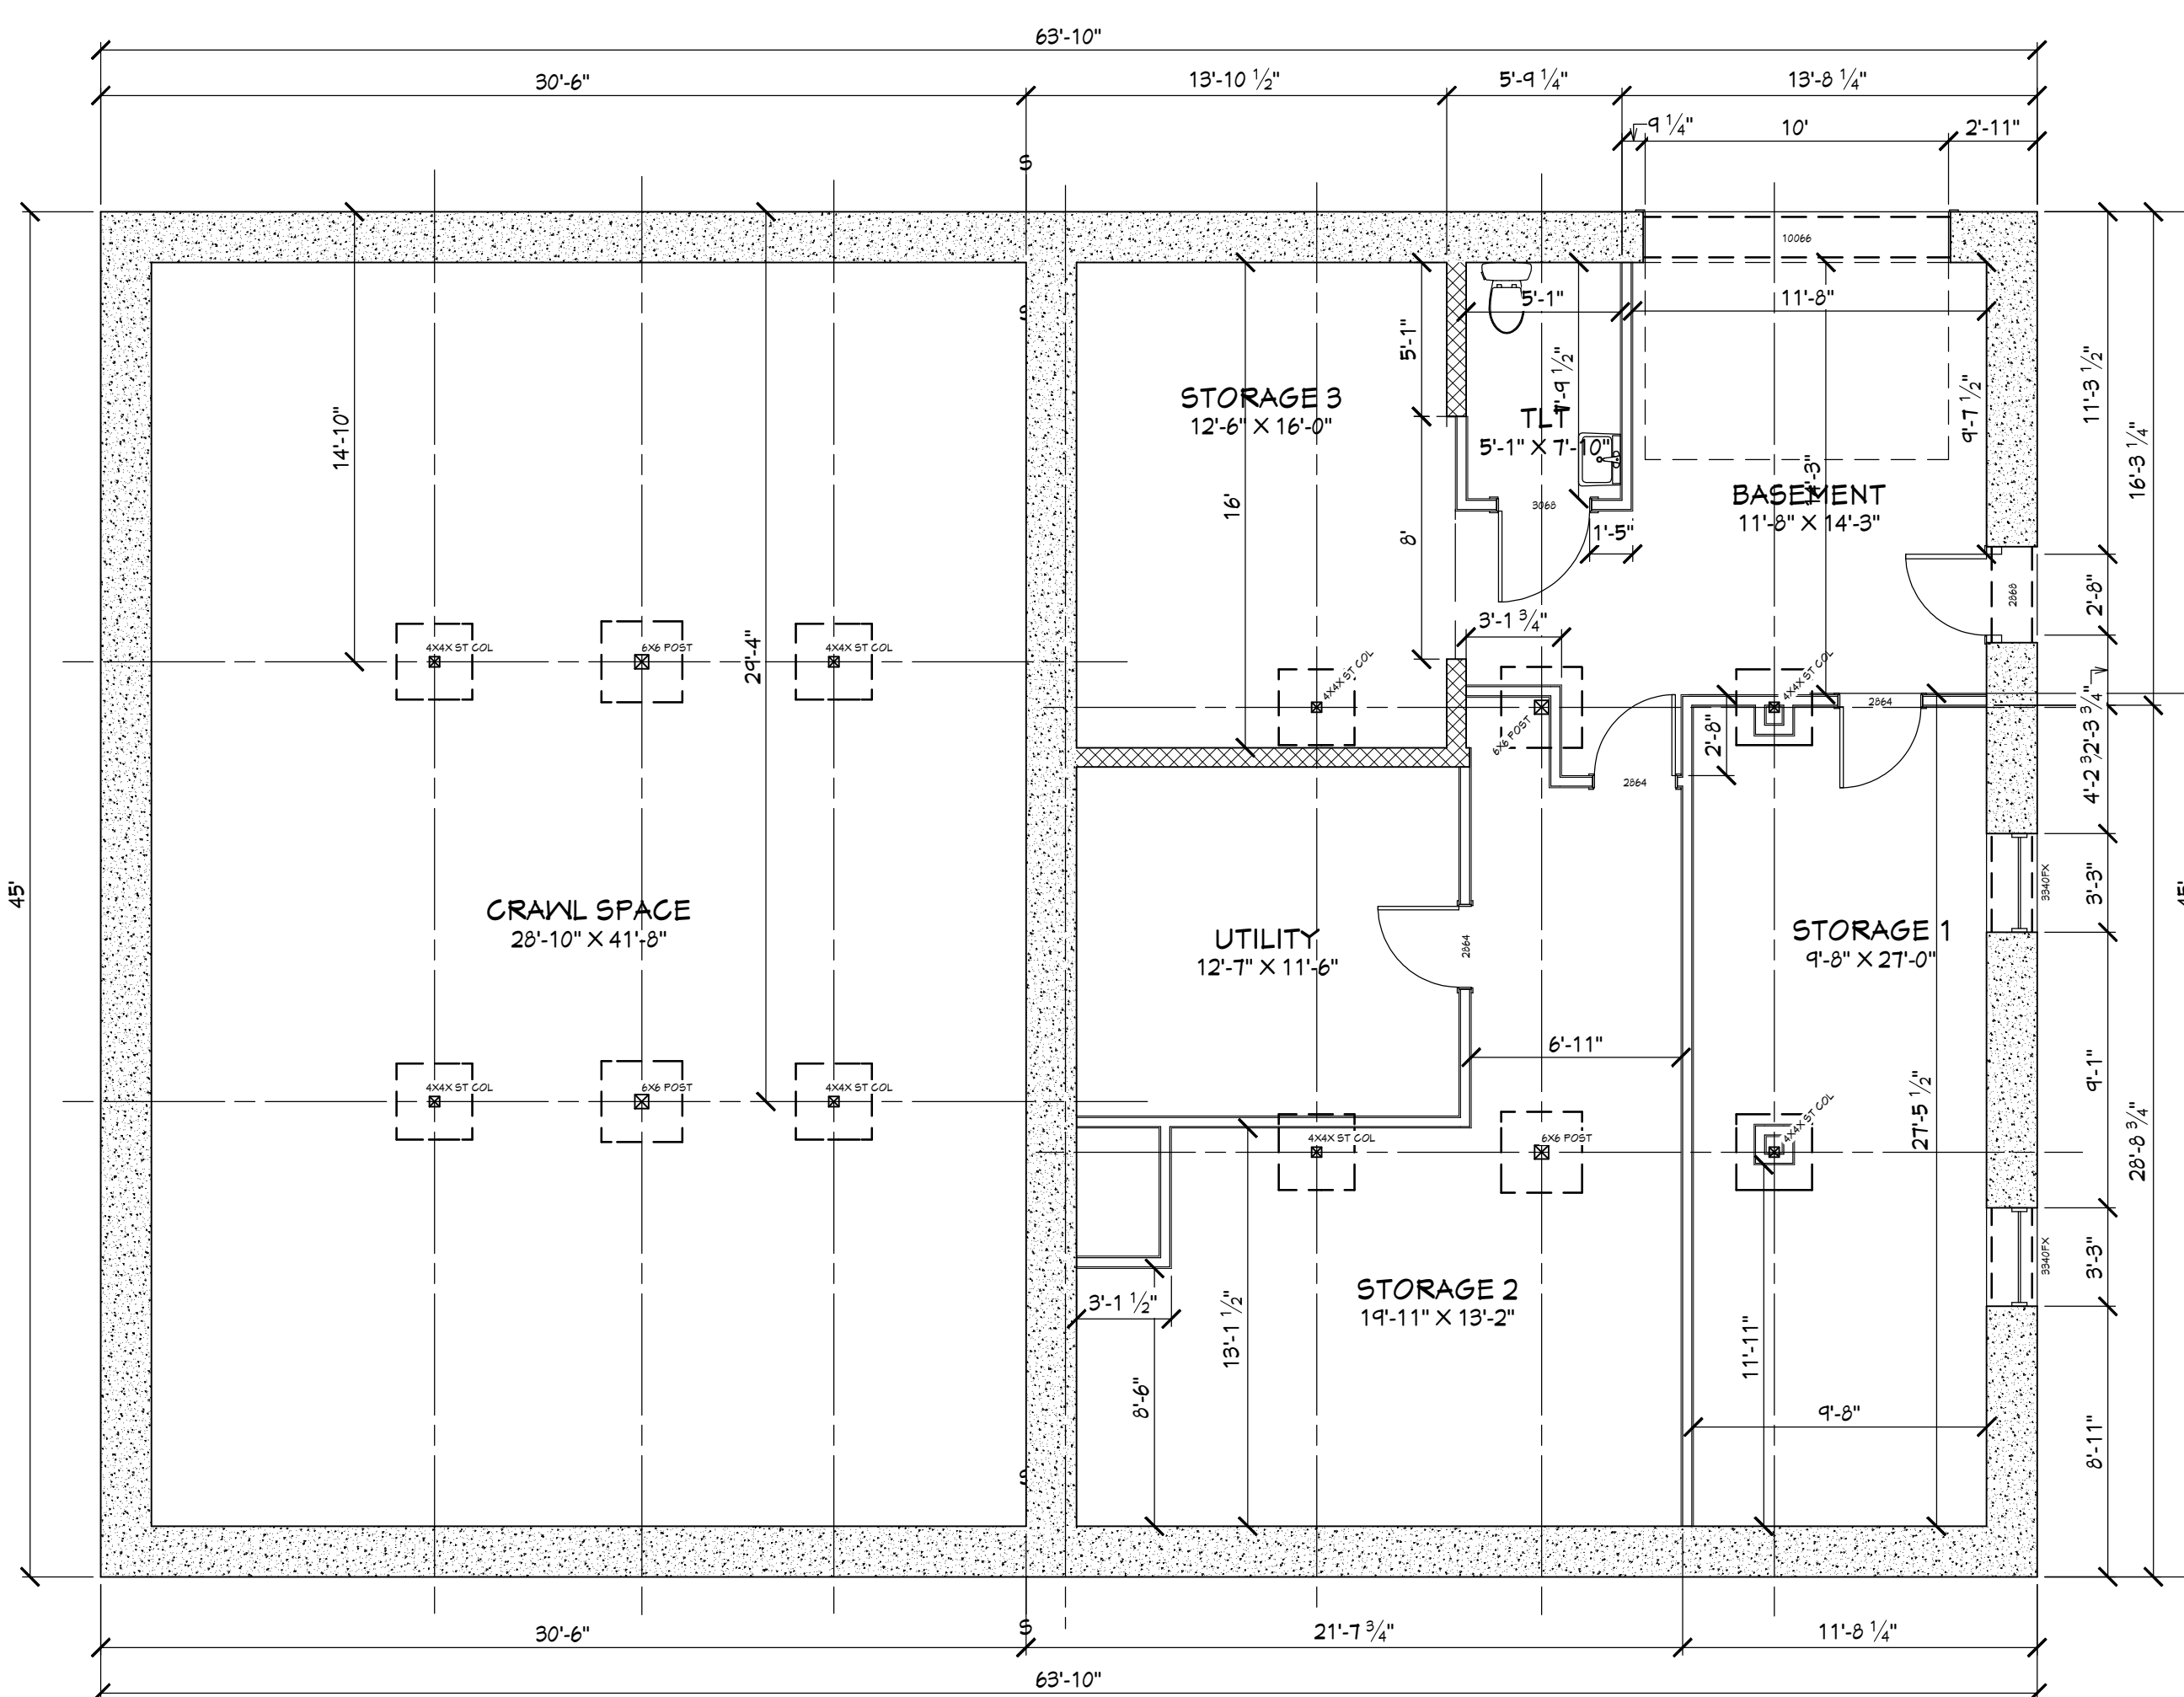


PROGRESS PLANS
NOT FOR CONSTRUCTION
06/29/2026

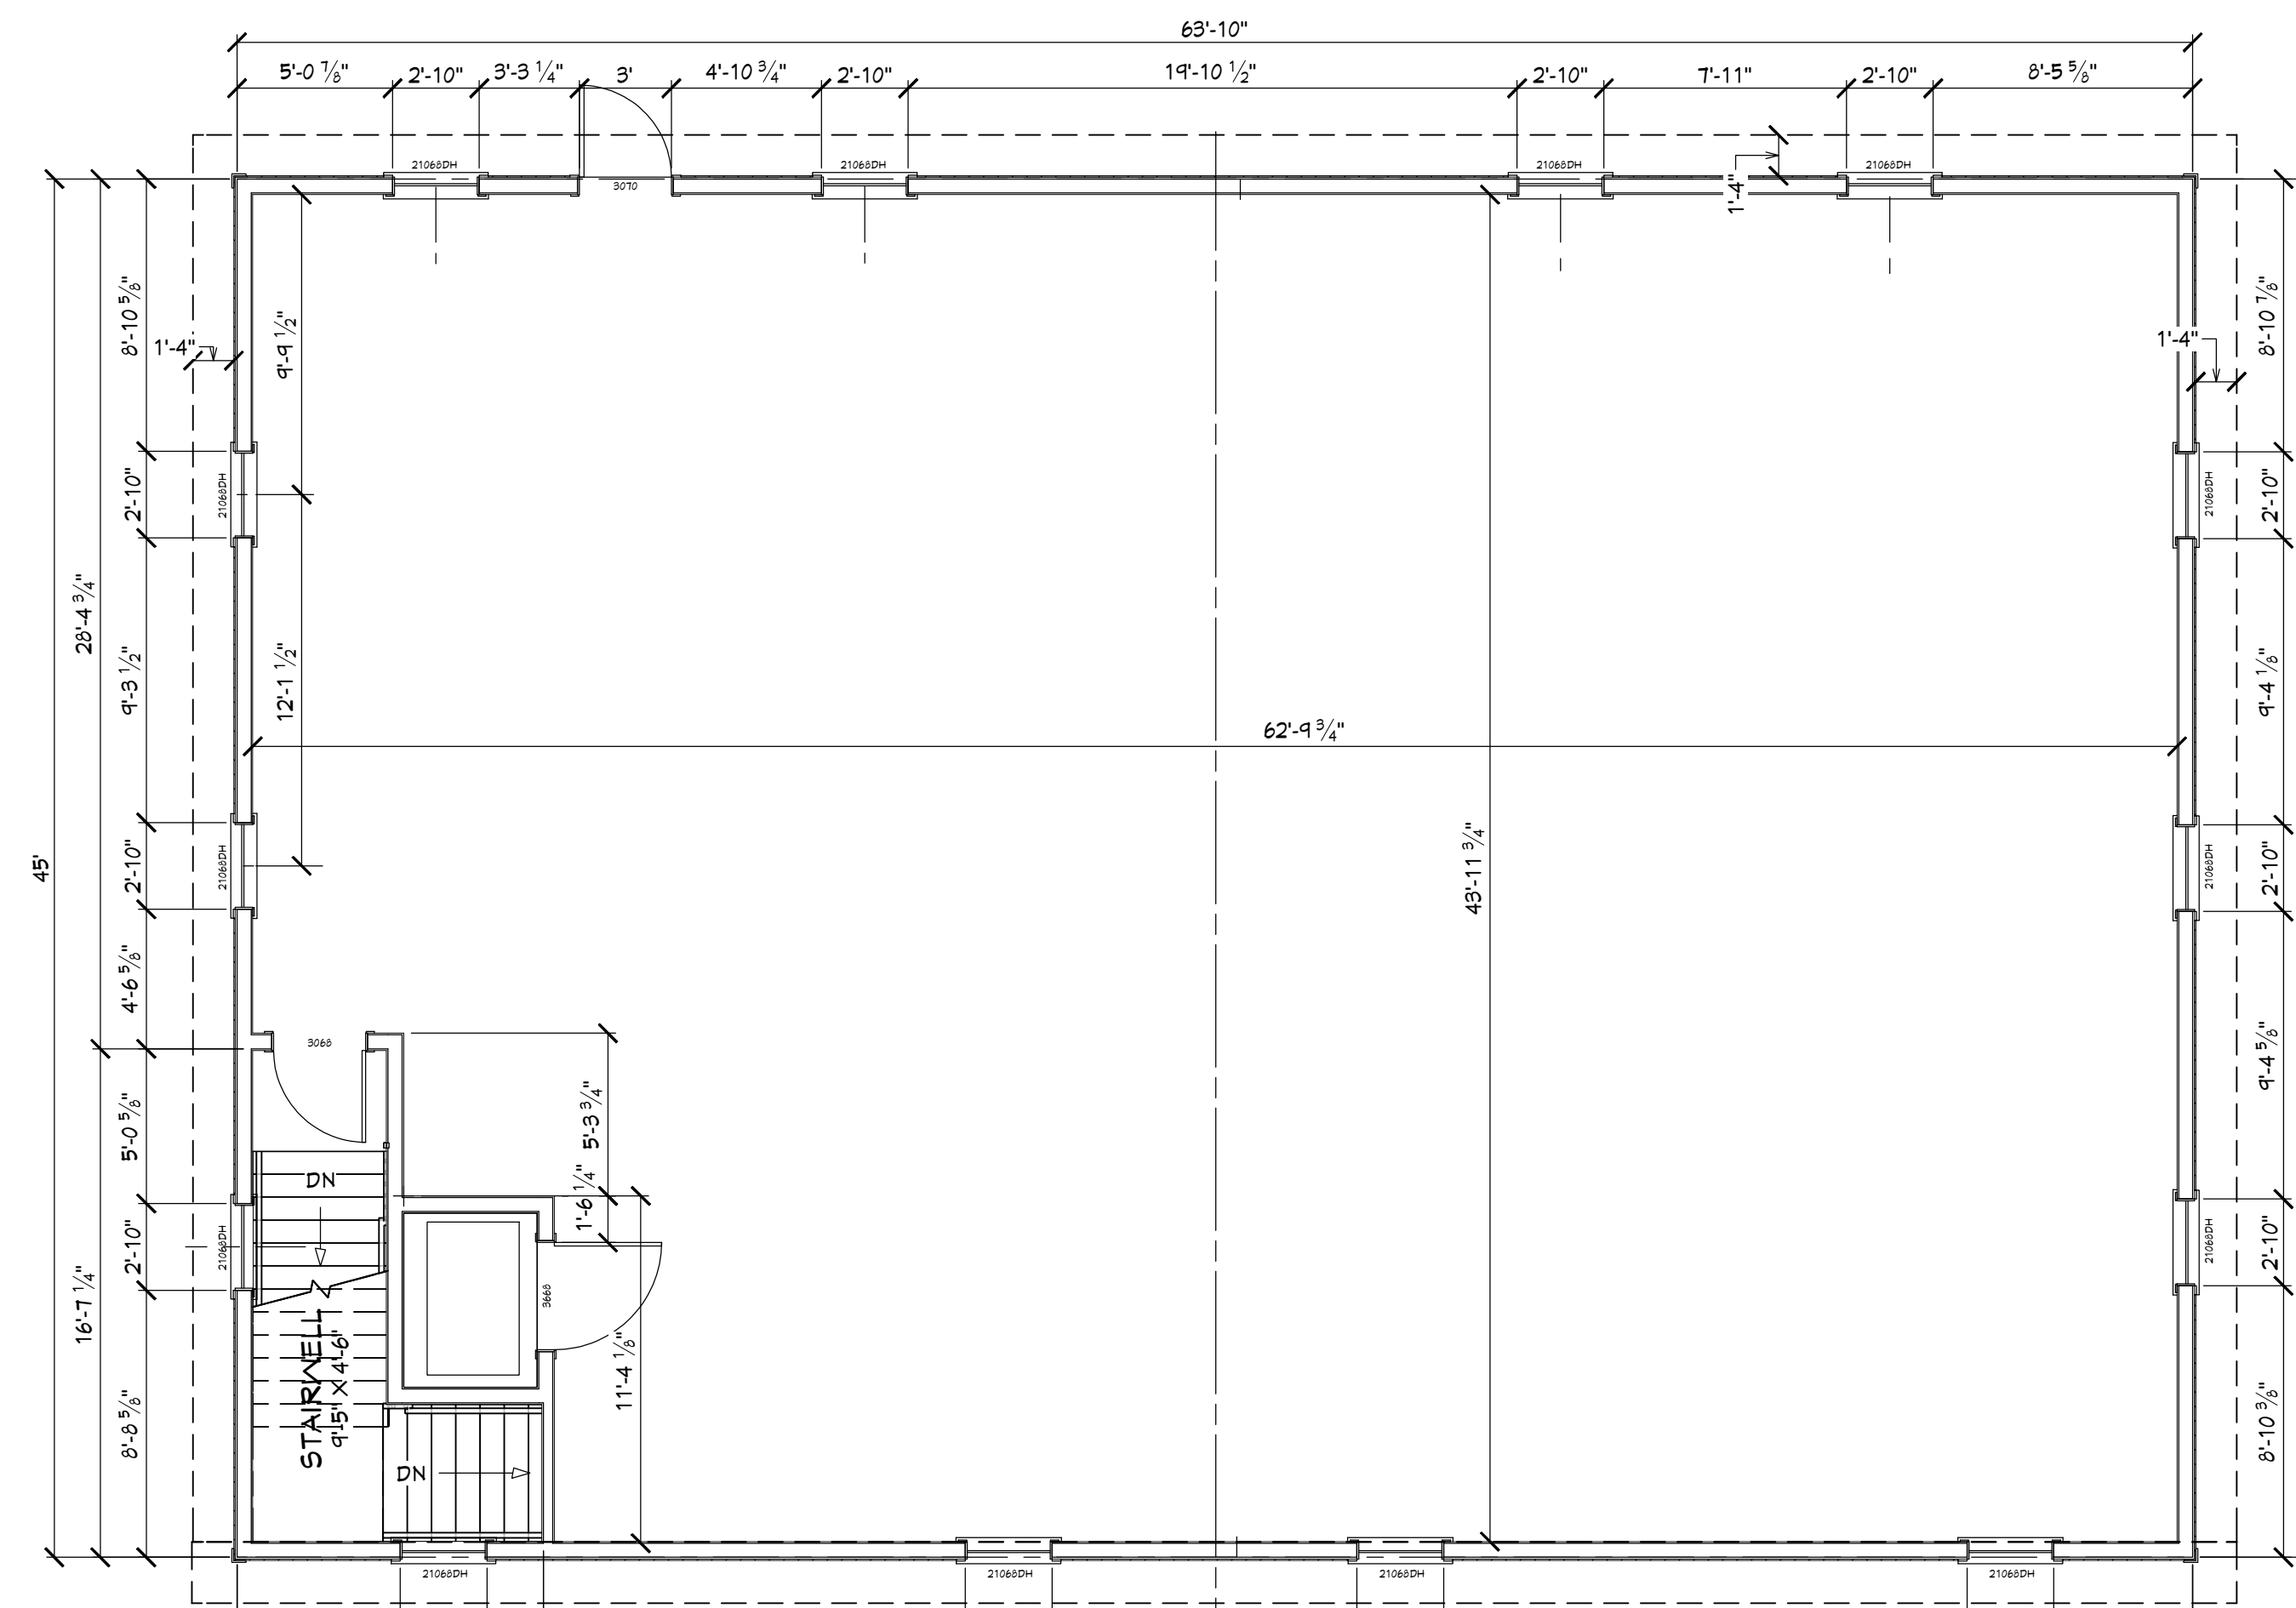

FLOOR AREA
1500 SQ FT

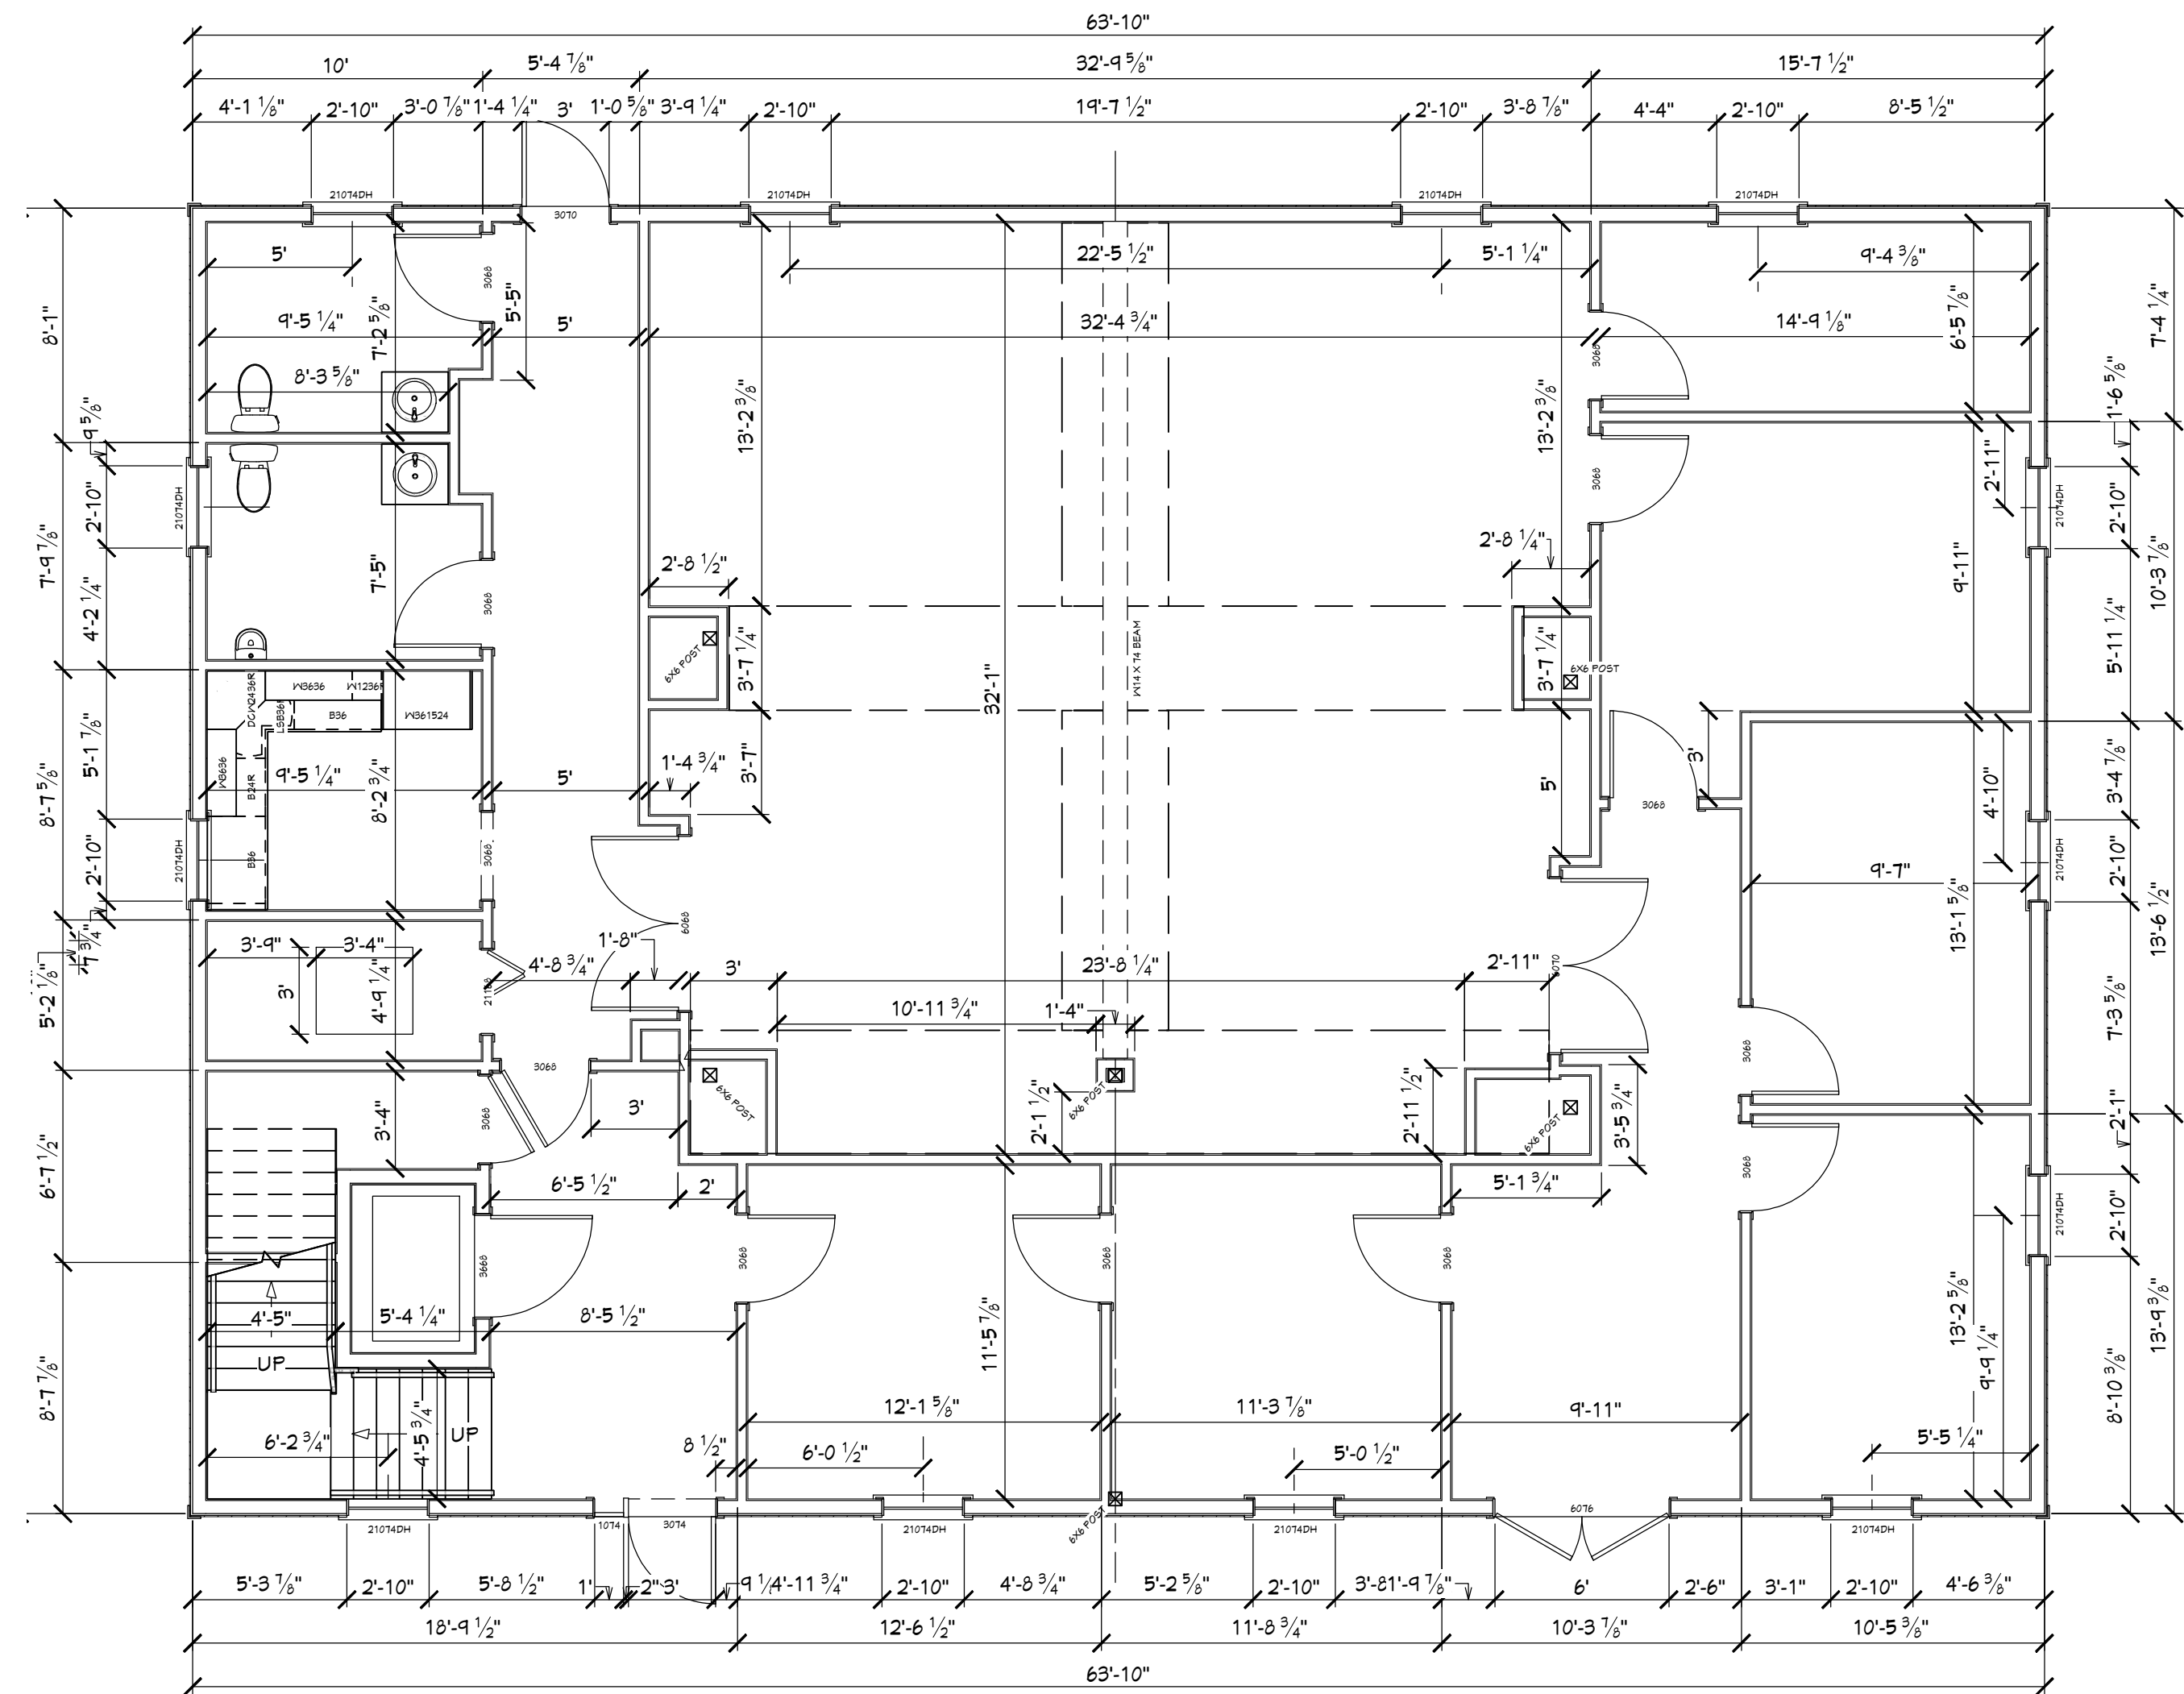

FLOOR AREA
2873 SQ FT




ADDITION & ALTERATIONS
THE DUTCHER HOTEL
1875 HOSPITALITY GROUP, LLC
86 CENTER ST., DOUGLAS, MICHIGAN 49406

THE PURPOSE OF THIS DRAWING IS ONLY TO DEPICT GRAPHICALLY THE GENERAL NATURE OF THE WORK.


| MARK | DATE | DESCRIPTION |
|------|------|-------------|
| | | |
| | | |

DRAWN: BPS
CHECKED: BOW
DATE: 06/29/2026
PROJECT: #23011
©2026 STUDIO TWO, LLC NOT PUBLISHED. ALL RIGHTS RESERVED.


EXISTING
FLOOR PLANS

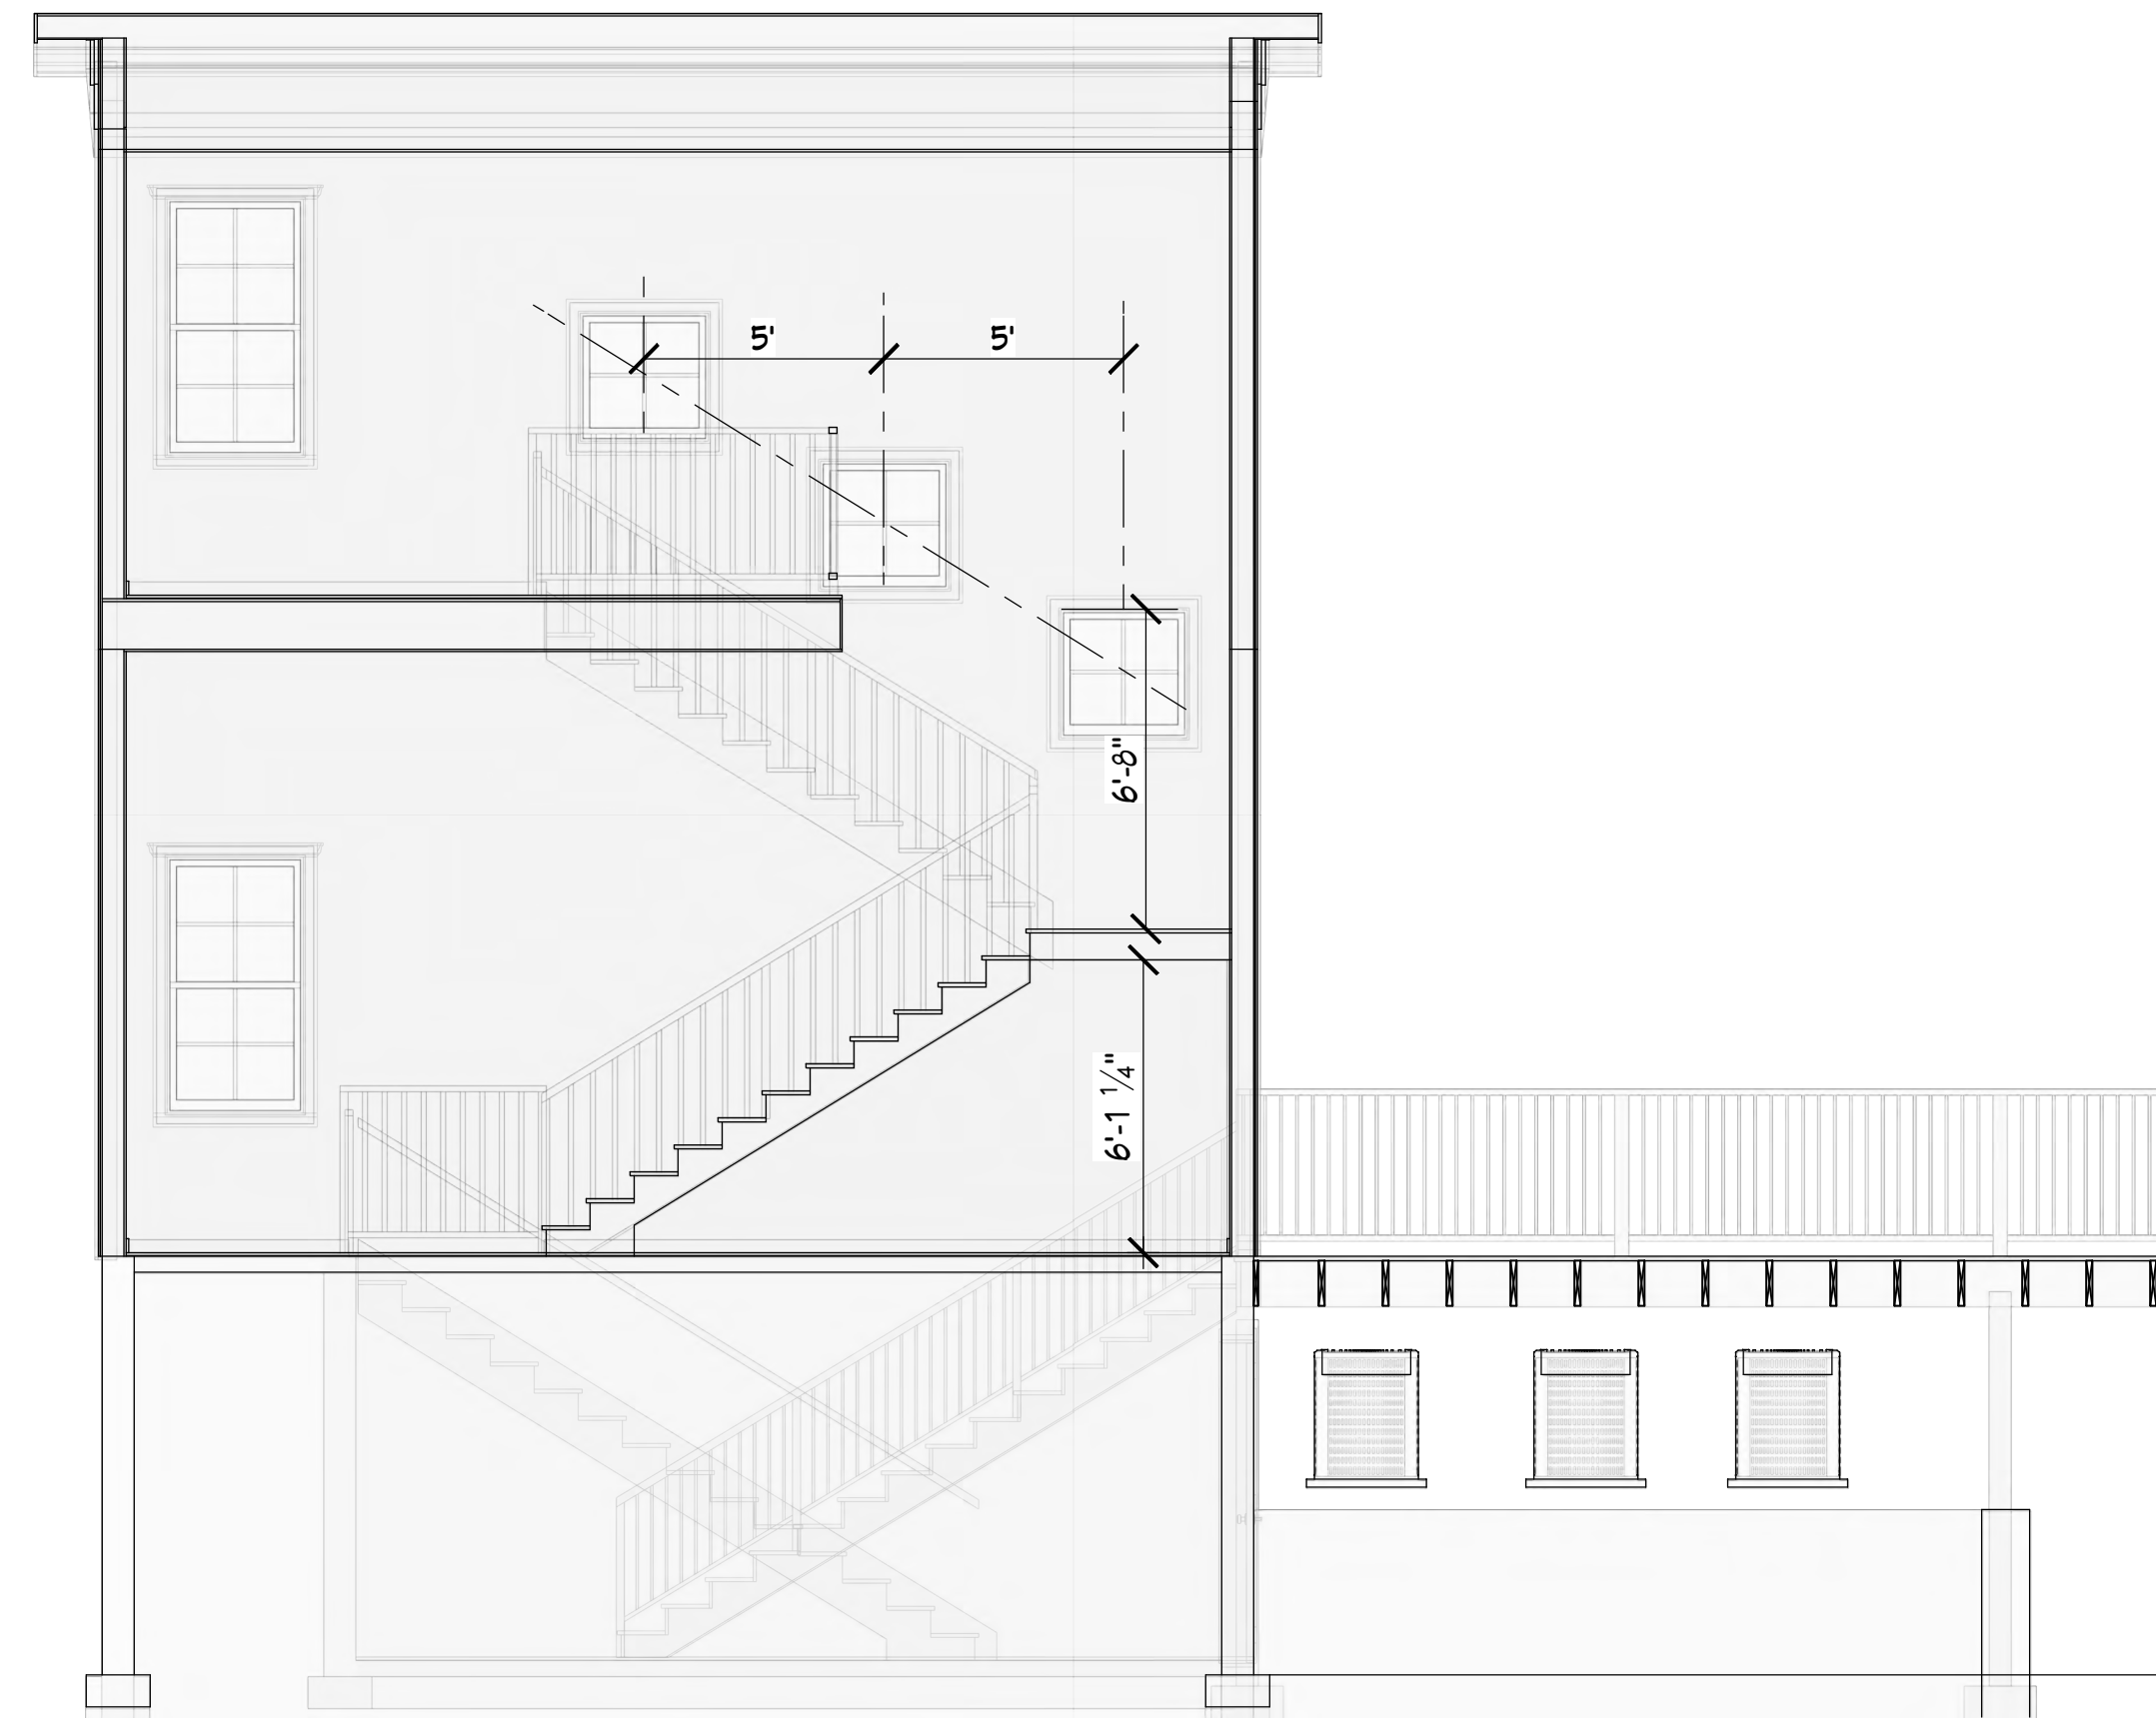

Elevation 9

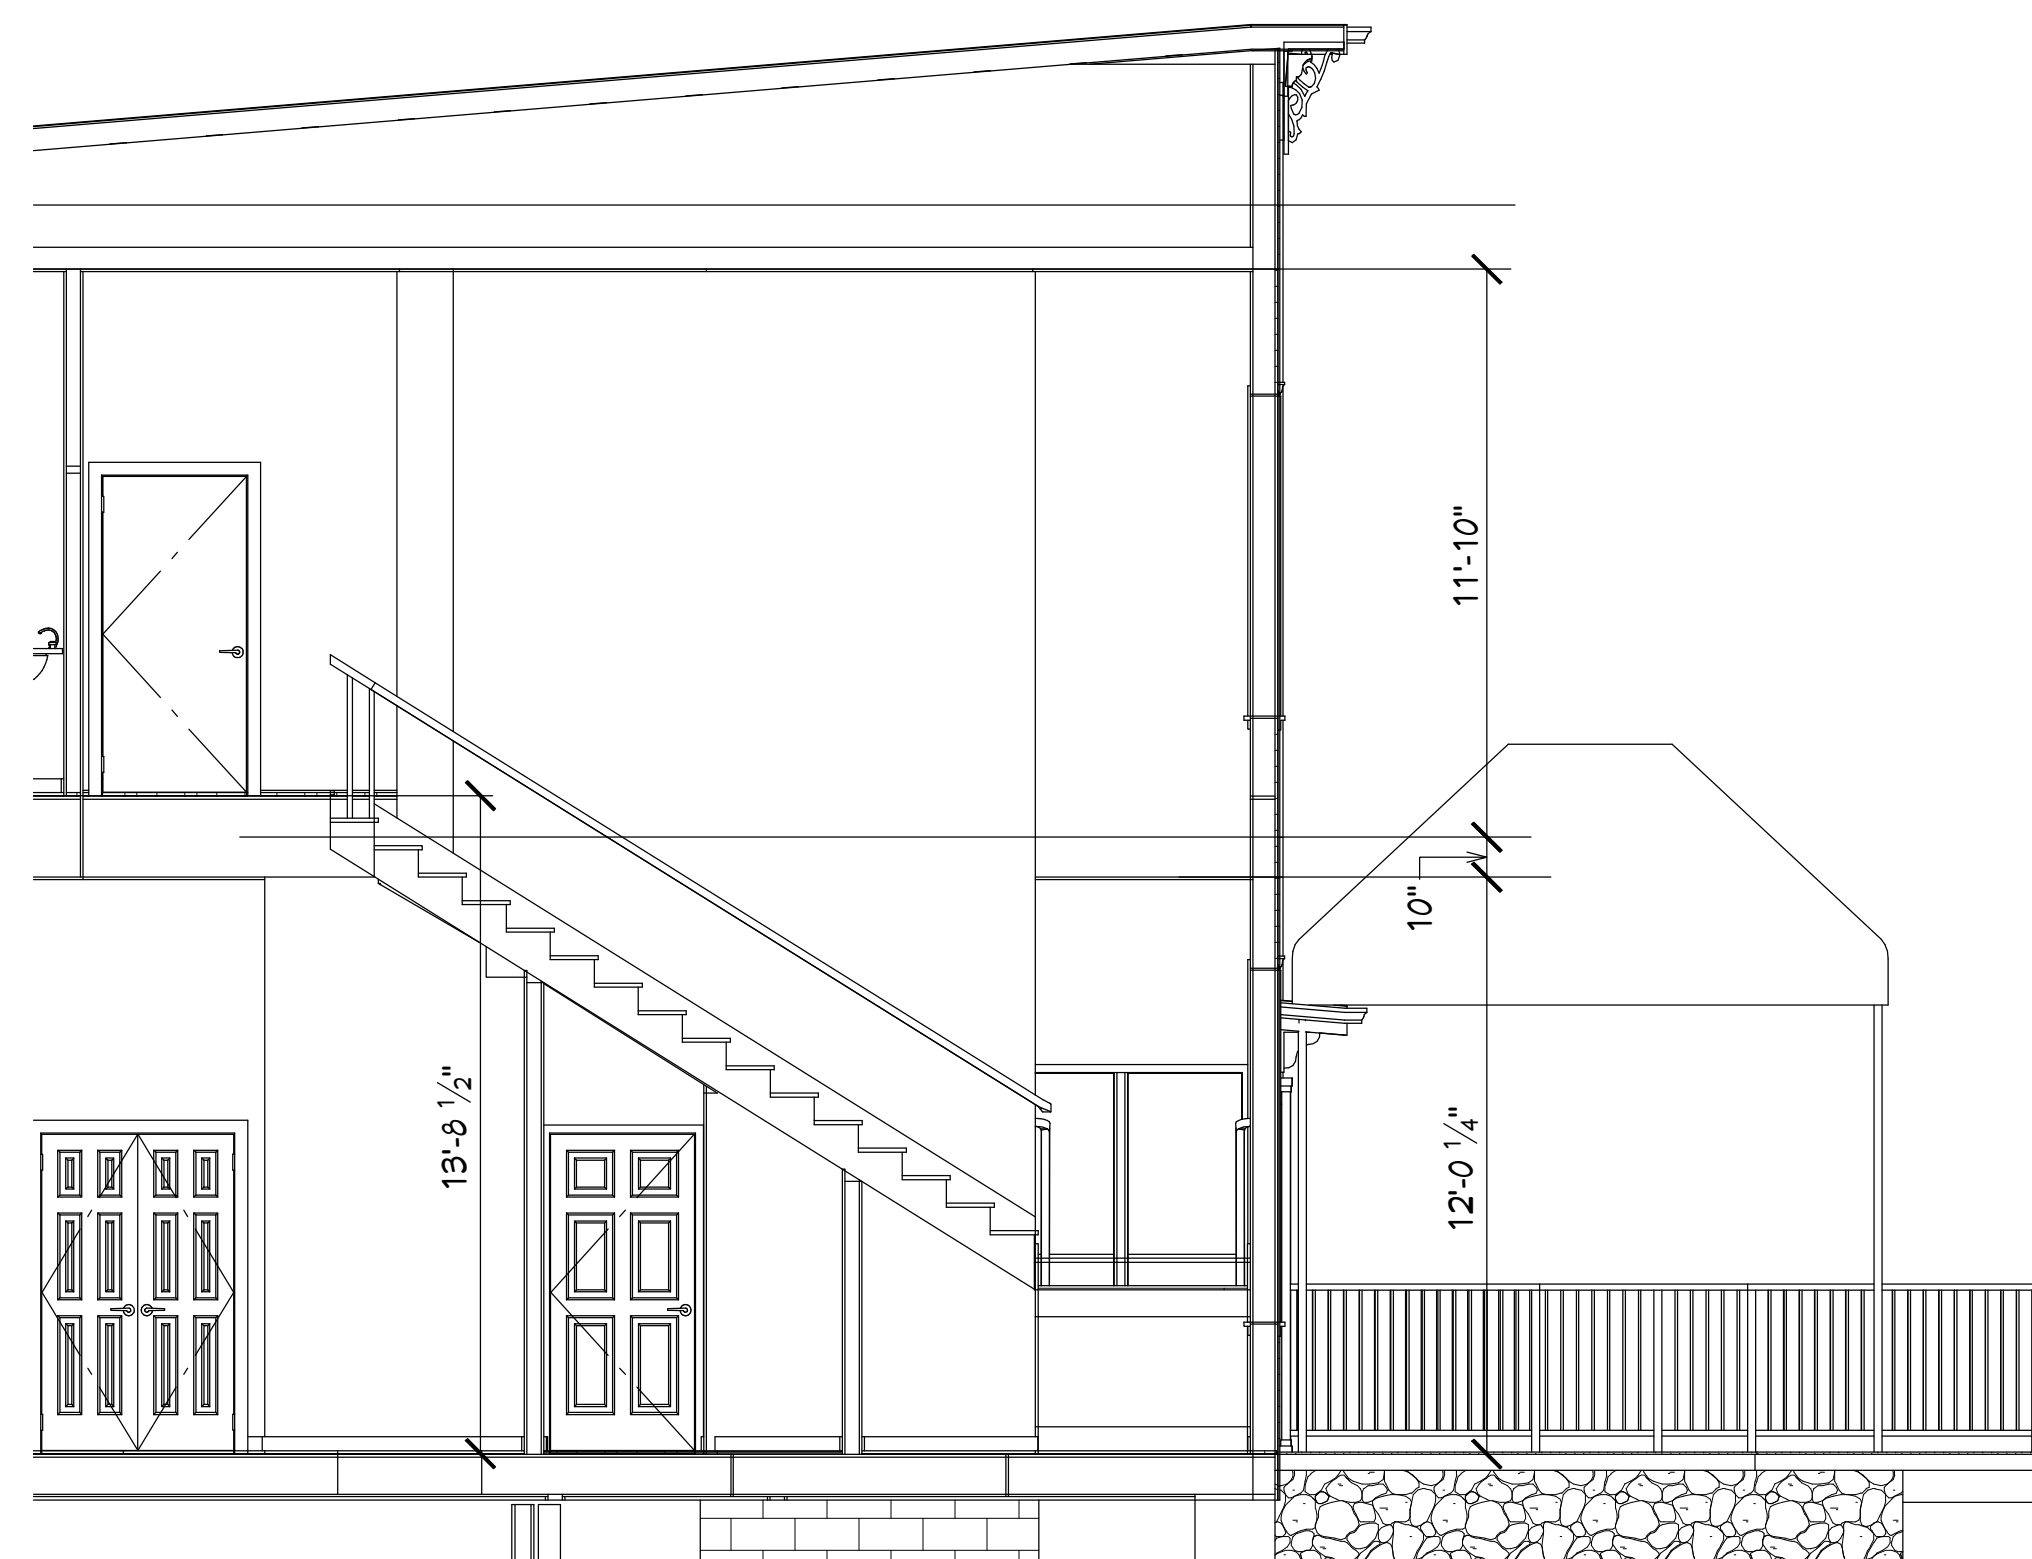

Elevation 2

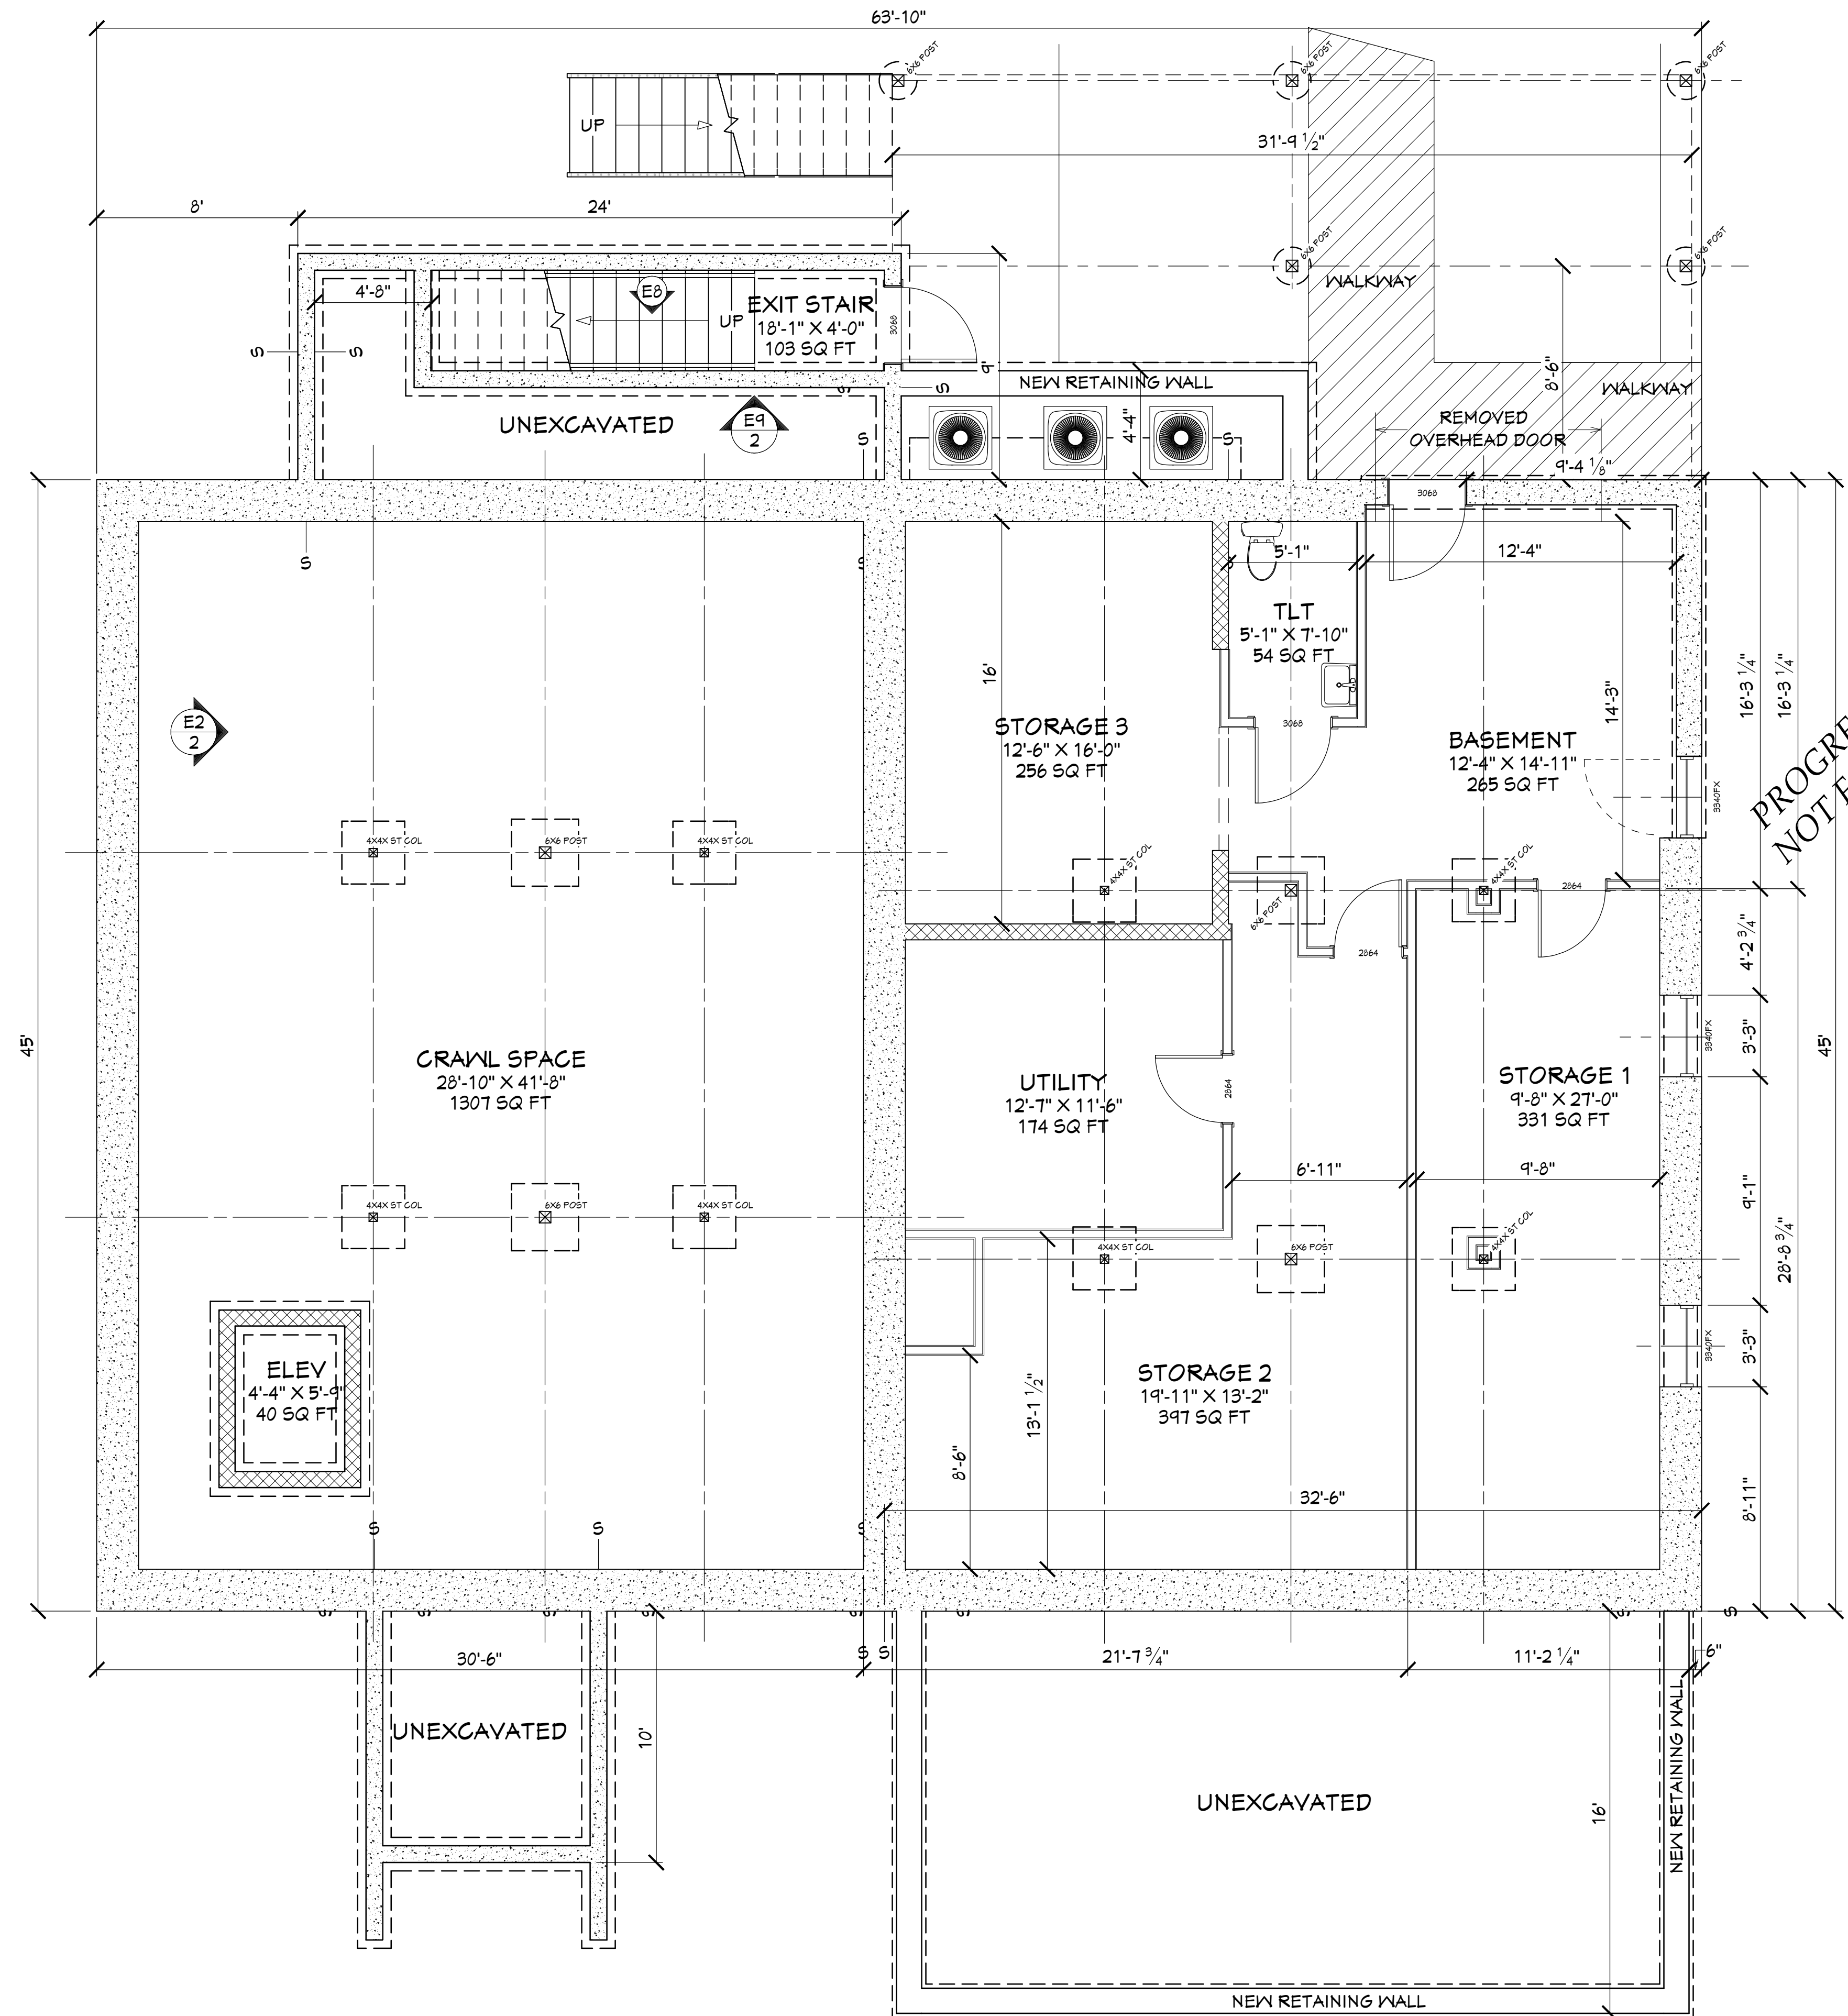

BASEMENT PLAN
FLOOR AREA 1,463 S.F. SCALE: 1/4" = 1'-0"

PROGRESS PLANS
NOT FOR CONSTRUCTION
06/29/2026

ADDITION & ALTERATIONS
THE DUTCHER HOTEL
1875 HOSPITALITY GROUP, LLC
86 CENTER ST., DOUGLAS, MICHIGAN 49406

THE PURPOSE OF THIS DRAWING IS ONLY TO DEPICT GRAPHICALLY THE GENERAL NATURE OF THE WORK.

| MARK | DATE | DESCRIPTION |
|------|------|-------------|
| | | |
| | | |
| | | |


DRAWN: BPS
CHECKED: BOW
DATE: 06/29/2026
PROJECT: #23011
©2026 STUDIO TWO, LLC NOT PUBLISHED
ALL RIGHTS RESERVED

BASEMENT / FOUNDATION PLAN

OCCUPANT LOAD

| | |
|--------------|------------------|
| EVENT SPACE | 700 SF / 15 = 47 |
| BAR / LOUNGE | 768 SF / 15 = 51 |
| BAR | 306 SF / 100 = 3 |
| DECK | 509 SF / 15 = 34 |
| PATIO | 510 SF / 15 = 35 |
| KITCHEN | 244 SF / 100 = 3 |
| TOTAL | 133 |

2ND FLOOR SIX (6) HOTEL ROOMS

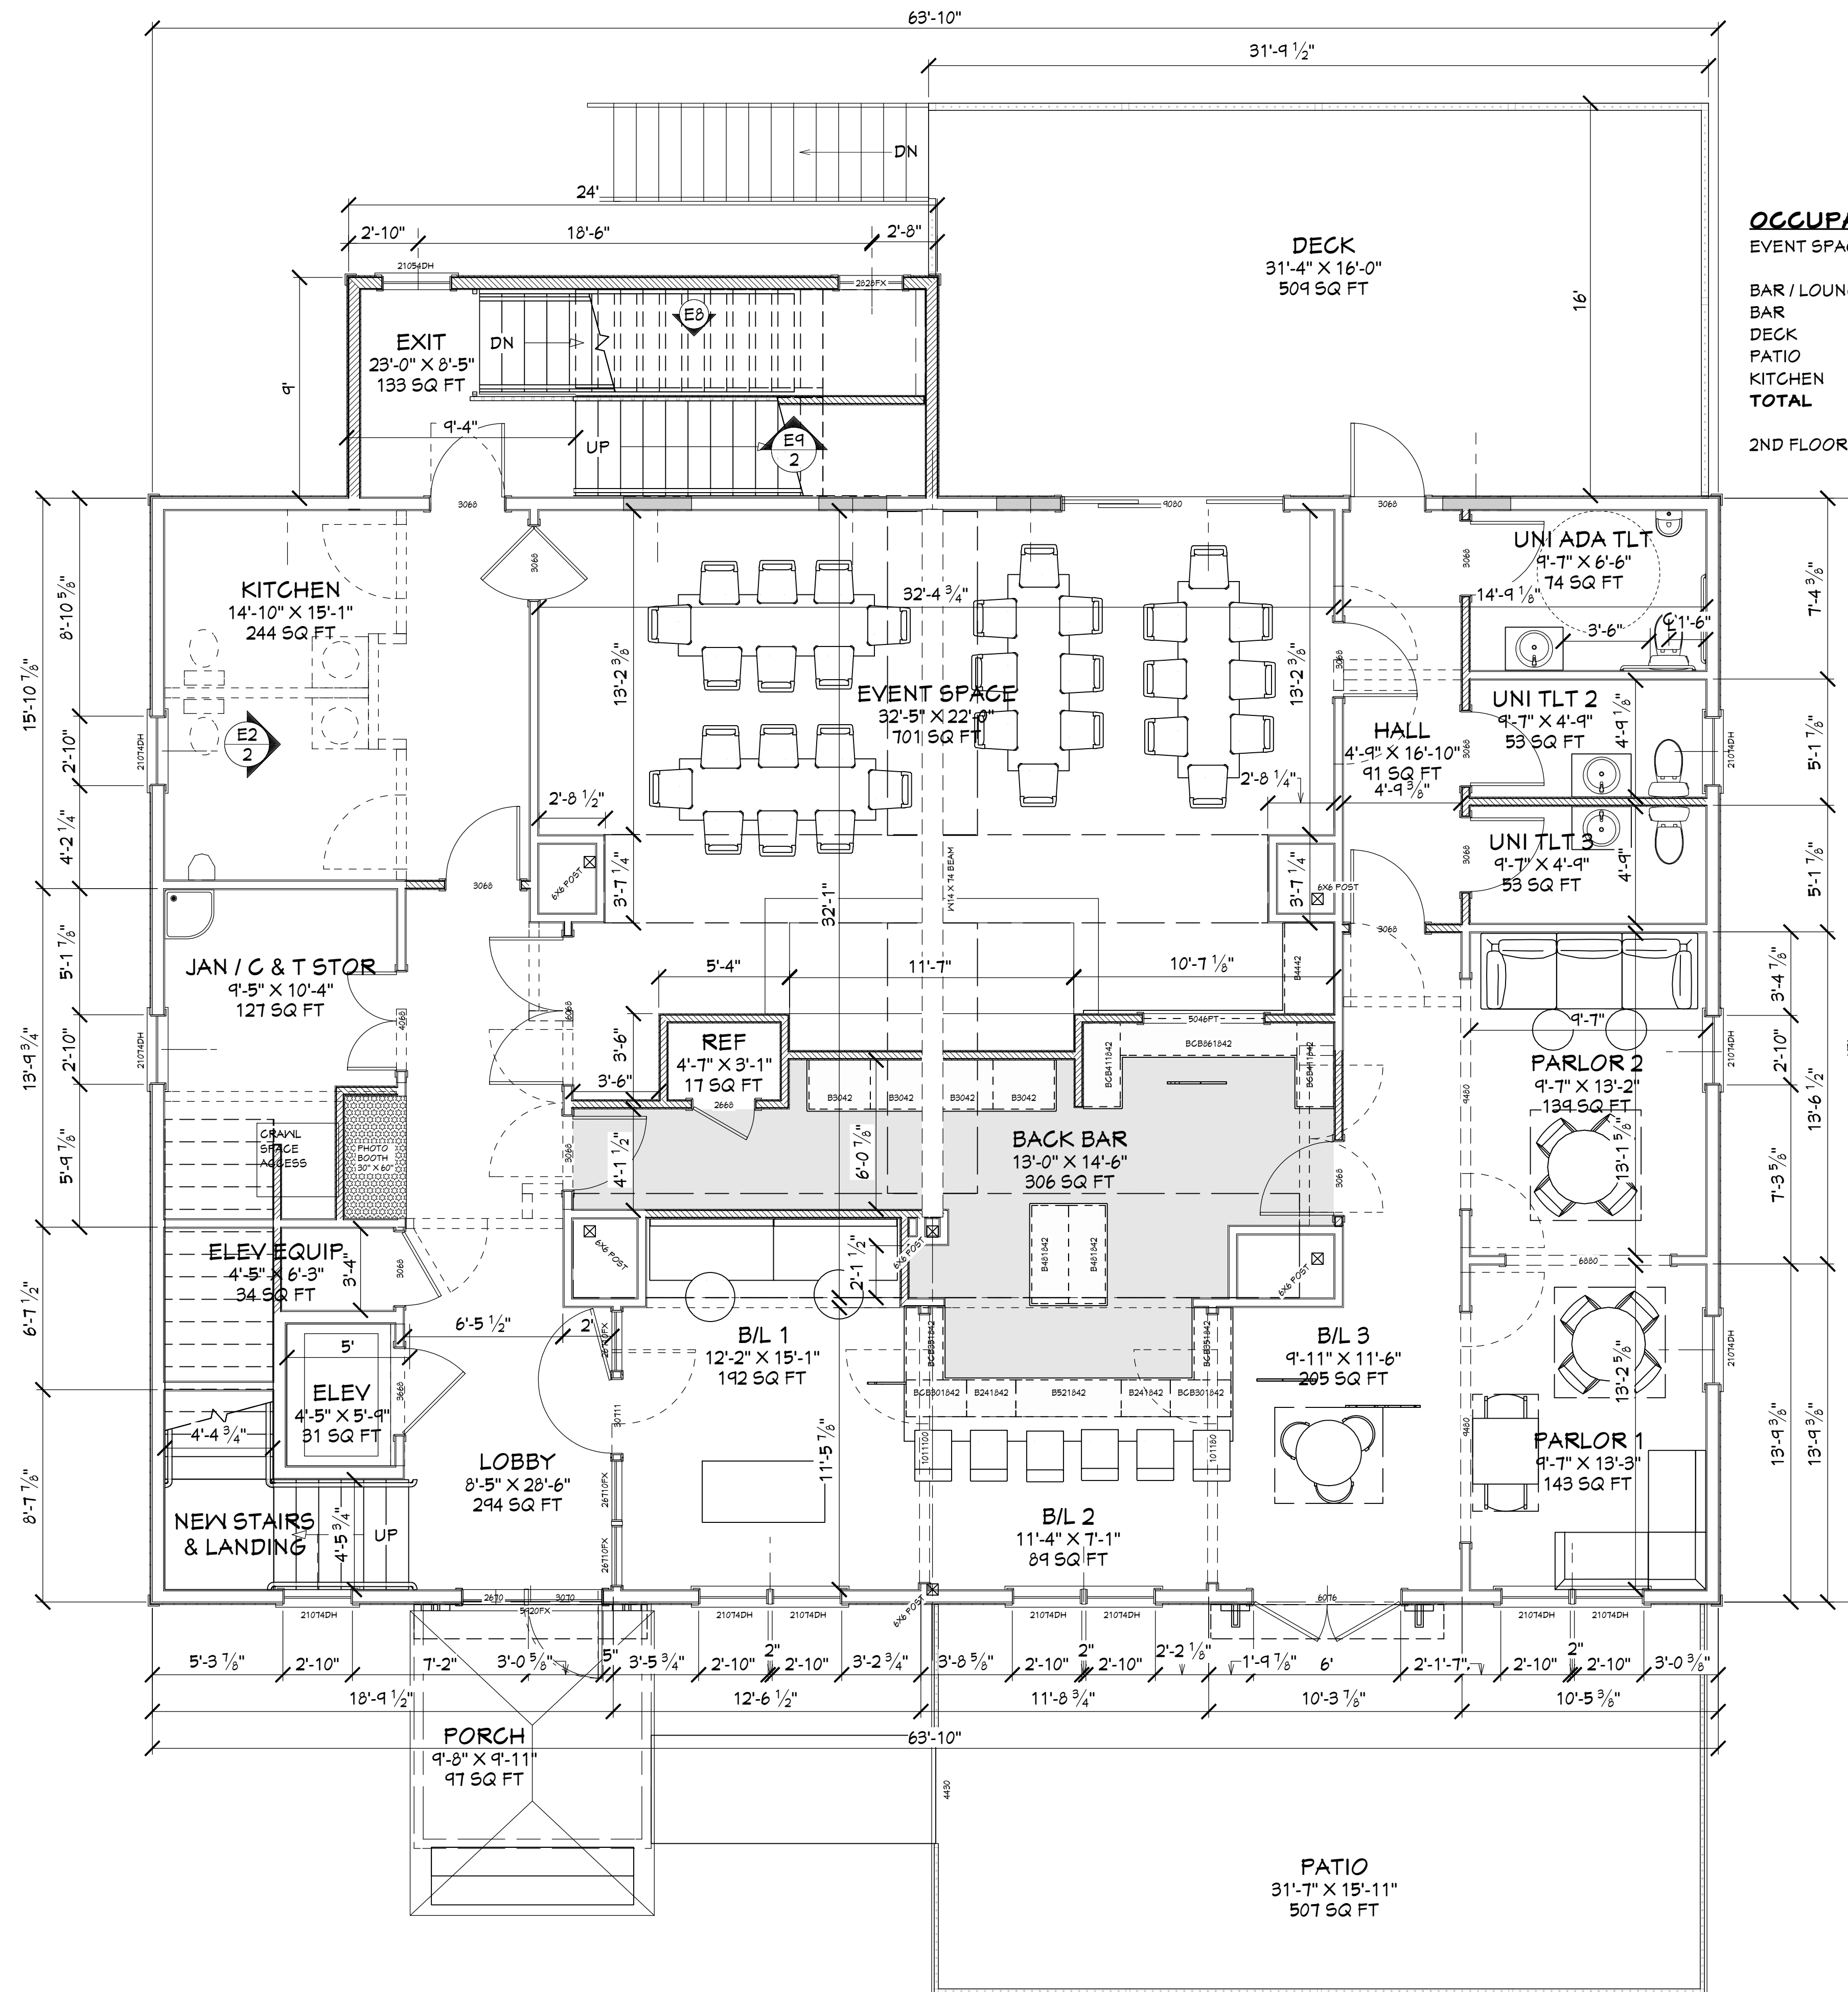

PROGRESS PLANS
NOT FOR CONSTRUCTION
06/29/2026

ADDITION & ALTERATIONS
THE DUTCHTER HOTEL
1875 HOSPITALITY GROUP, LLC
86 CENTER ST., DOUGLAS, MICHIGAN 49406


THE PURPOSE OF THIS DRAWING IS ONLY TO DEPICT GRAPHICALLY THE GENERAL NATURE OF THE WORK.

| MARK | DATE | DESCRIPTION |
|------|------|-------------|
| | | |
| | | |
| | | |
| | | |

| |
|---|
| DRAWN: BPS |
| CHECKED: BOW |
| DATE: 06/02/2026 |
| PROJECT: #26011 |
| 2026 STUDIO TWO, LLC NOT PUBLISHED ALL RIGHTS RESERVED |

FIRST FLOOR
PLAN

FIRST FLOOR PLAN SCALE: 1/4" = 1'-0"
FLOOR AREA 3,175 S.F.
2,875 SQ. FT. ORIGINAL BUILDING

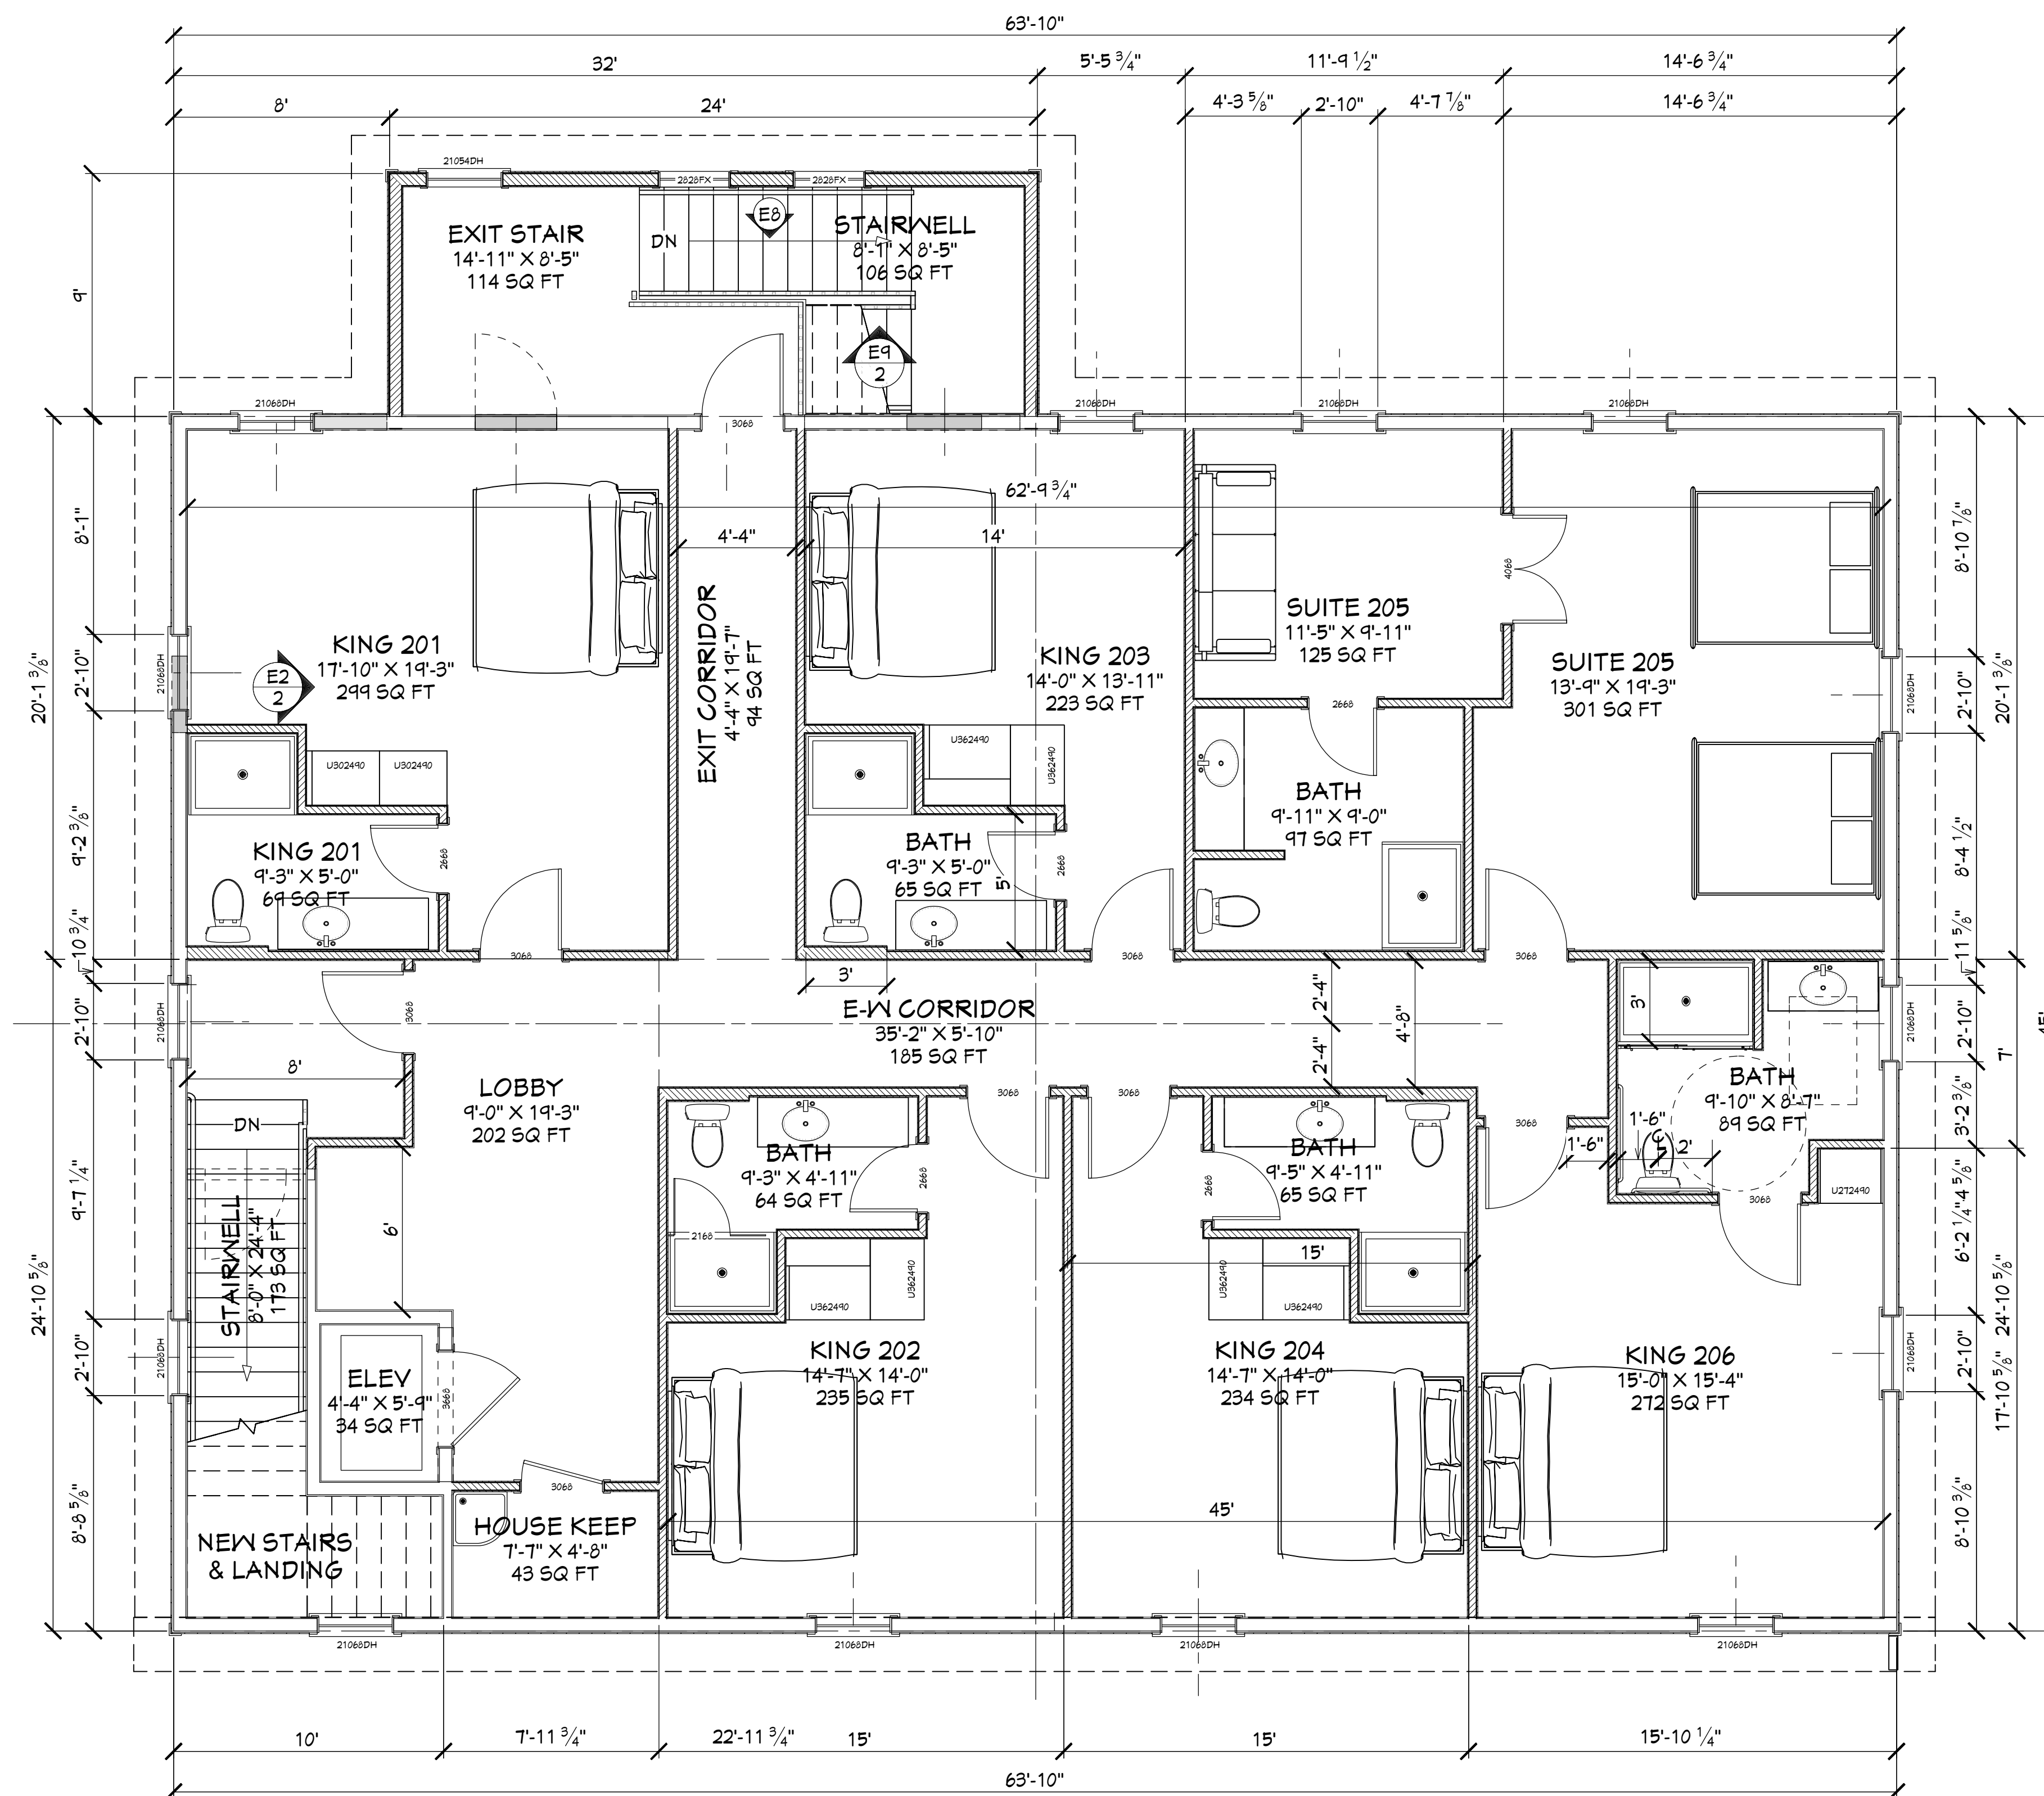

SECOND FLOOR PLAN SCALE: 1/4" = 1'-0"
FLOOR AREA 3,175 S.F.
2,875 SQ. FT. ORIGINAL BUILDING

PROGRESS PLANS
NOT FOR CONSTRUCTION
06/29/2026

ADDITION & ALTERATIONS
THE DUTCHER HOTEL
1875 HOSPITALITY GROUP, LLC
86 CENTER ST., DOUGLAS, MICHIGAN 49406

THE PURPOSE OF THIS DRAWING IS ONLY TO DEPICT GRAPHICALLY THE GENERAL NATURE OF THE WORK.


| MARK | DATE | DESCRIPTION |
|------|------|-------------|
| | | |
| | | |
| | | |
| | | |

DRAWN: BPS
CHECKED: BOW
DATE: 06/02/2026
PROJECT: #26011
©2026 STUDIO TWO, LLC NOT PUBLISHED
ALL RIGHTS RESERVED

SECOND FLOOR PLAN



SOUTH ELEVATION SCALE: 1/4" = 1'-0"

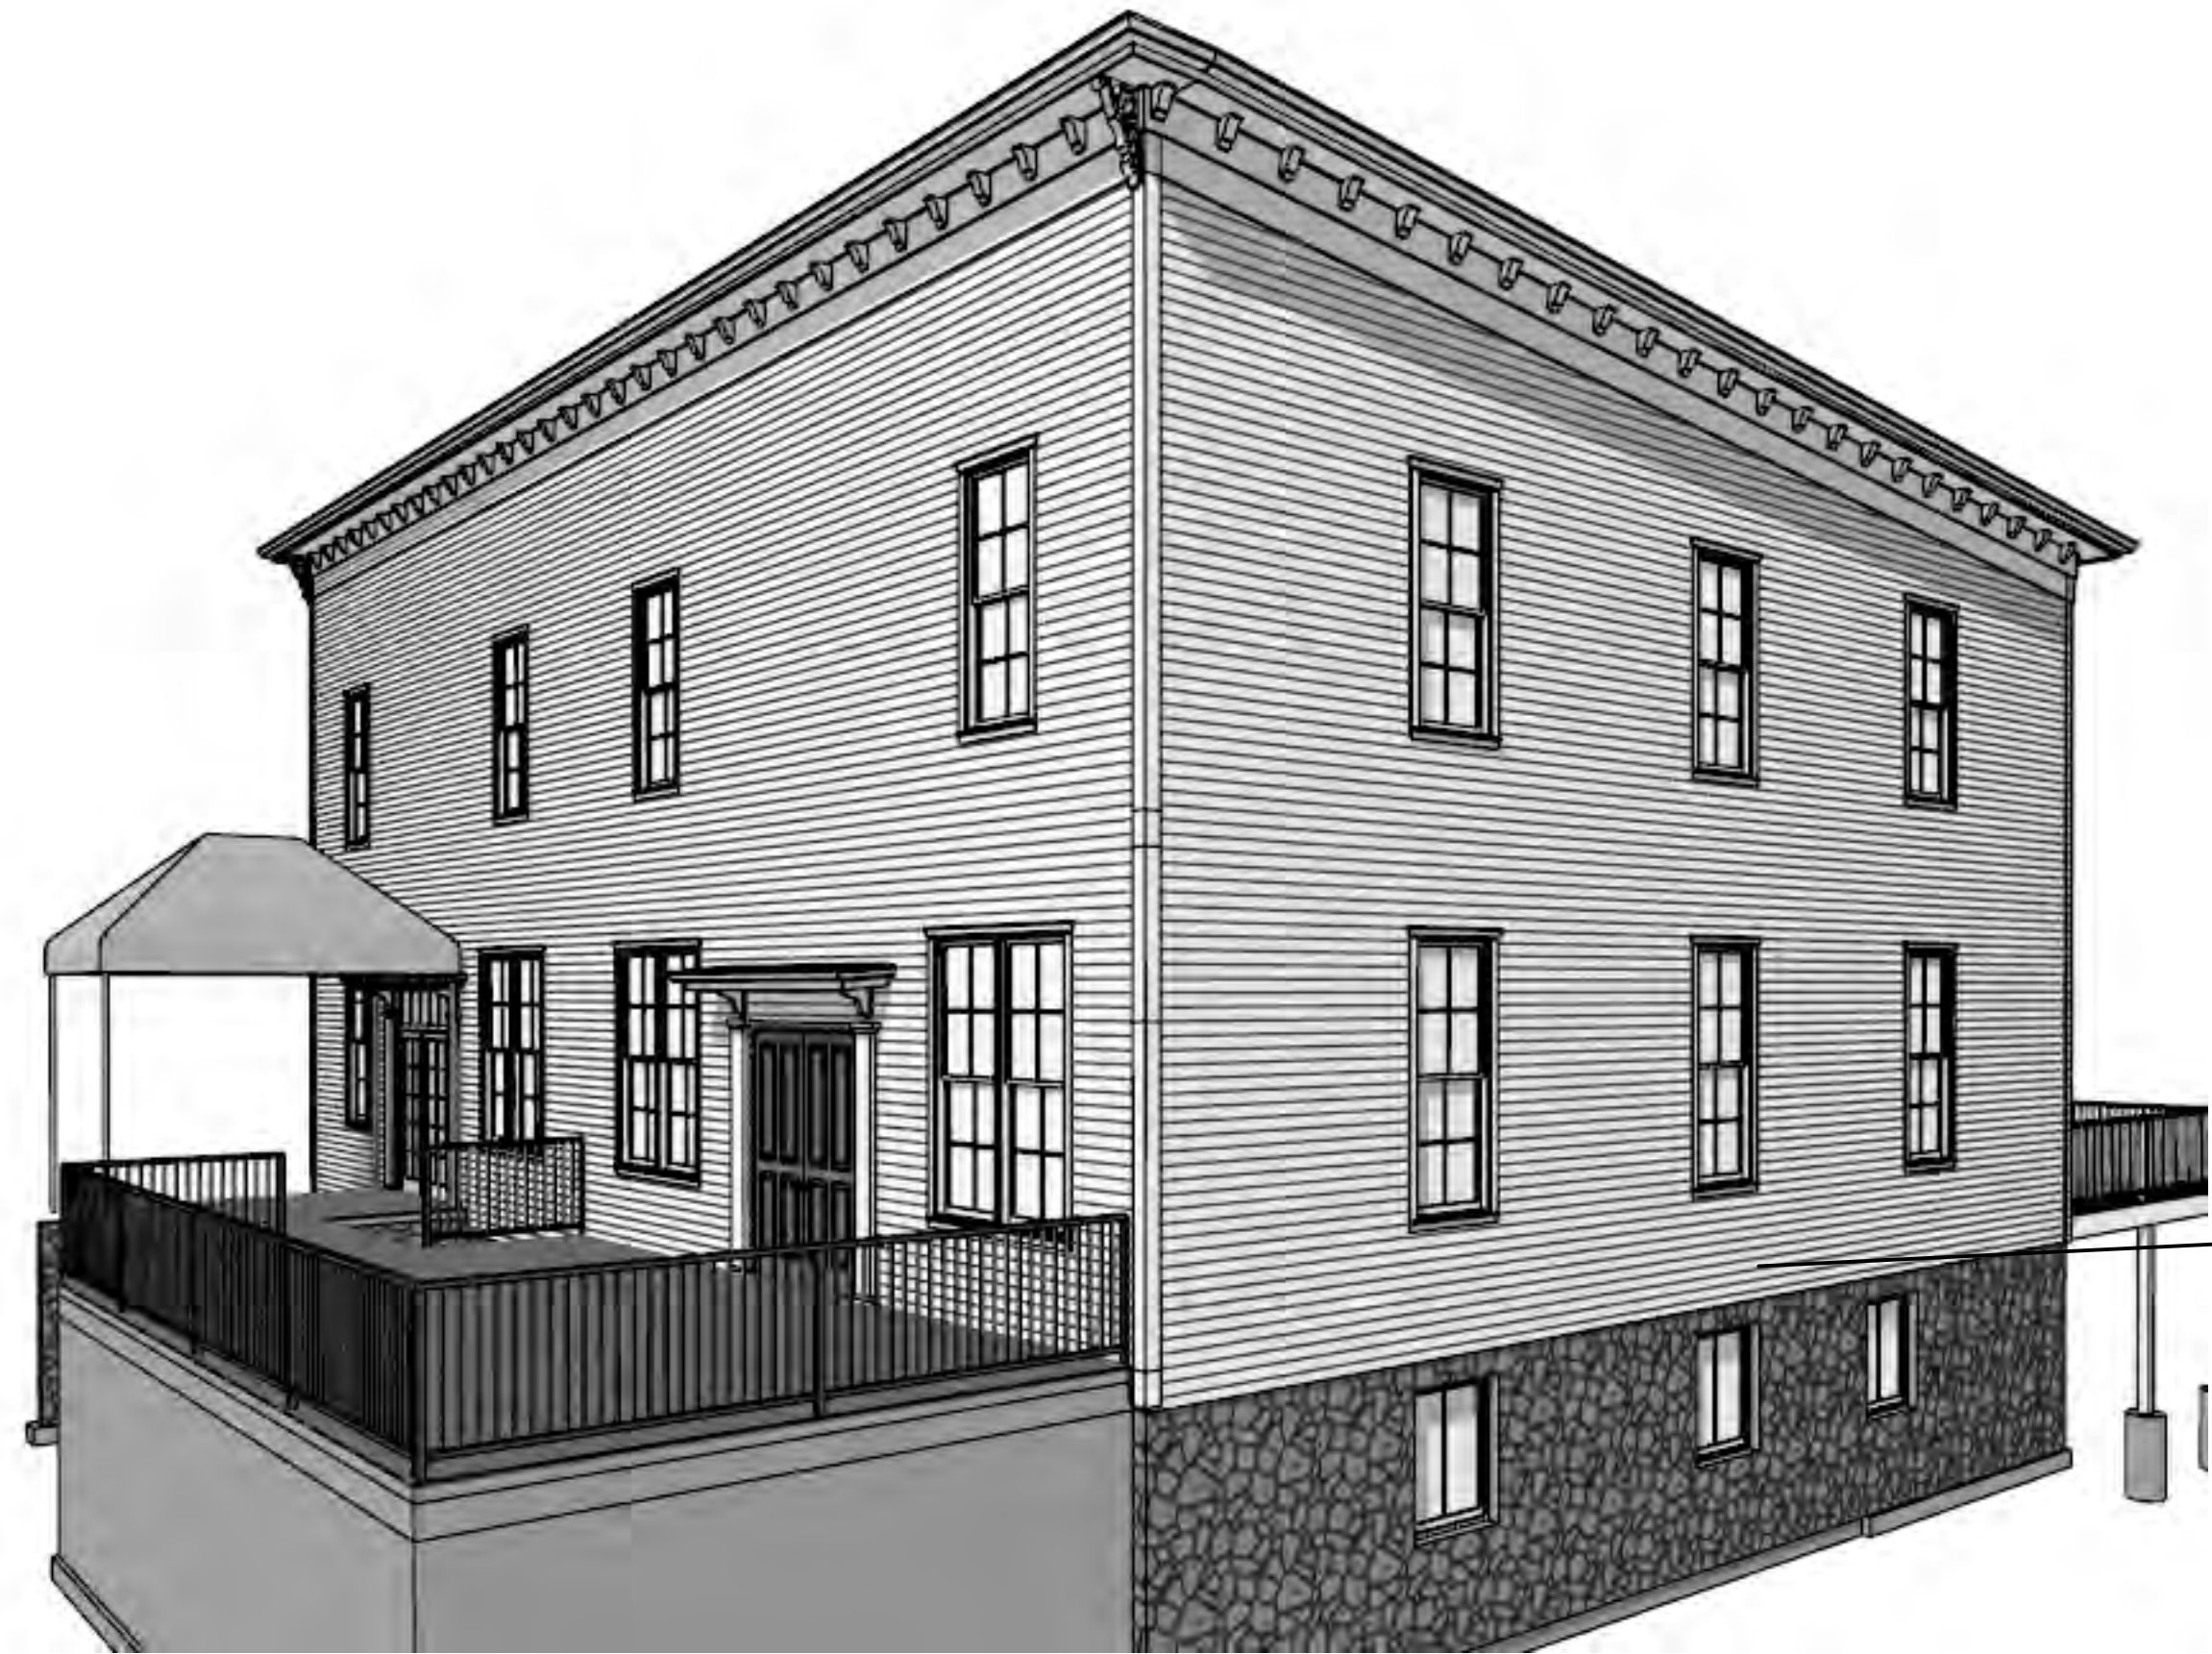

EAST ELEVATION SCALE: 1/4" = 1'-0"

PROGRESS PLANS
NOT FOR CONSTRUCTION
06/29/2026


ADDITION & ALTERATIONS
THE DUTCHER HOTEL
1875 HOSPITALITY GROUP, LLC
86 CENTER ST., DOUGLAS, MICHIGAN 49406

THE PURPOSE OF THIS DRAWING IS ONLY TO DEPICT GRAPHICALLY THE GENERAL NATURE OF THE WORK.

| MARK | DATE | DESCRIPTION |
|------|------|-------------|
| | | |
| | | |
| | | |

DRAWN: BPS
CHECKED: BOW
DATE: 06/29/2026
PROJECT: #23011
©2026 STUDIO TWO, LLC NOT PUBLISHED
ALL RIGHTS RESERVED

EXTERIOR ELEVATIONS

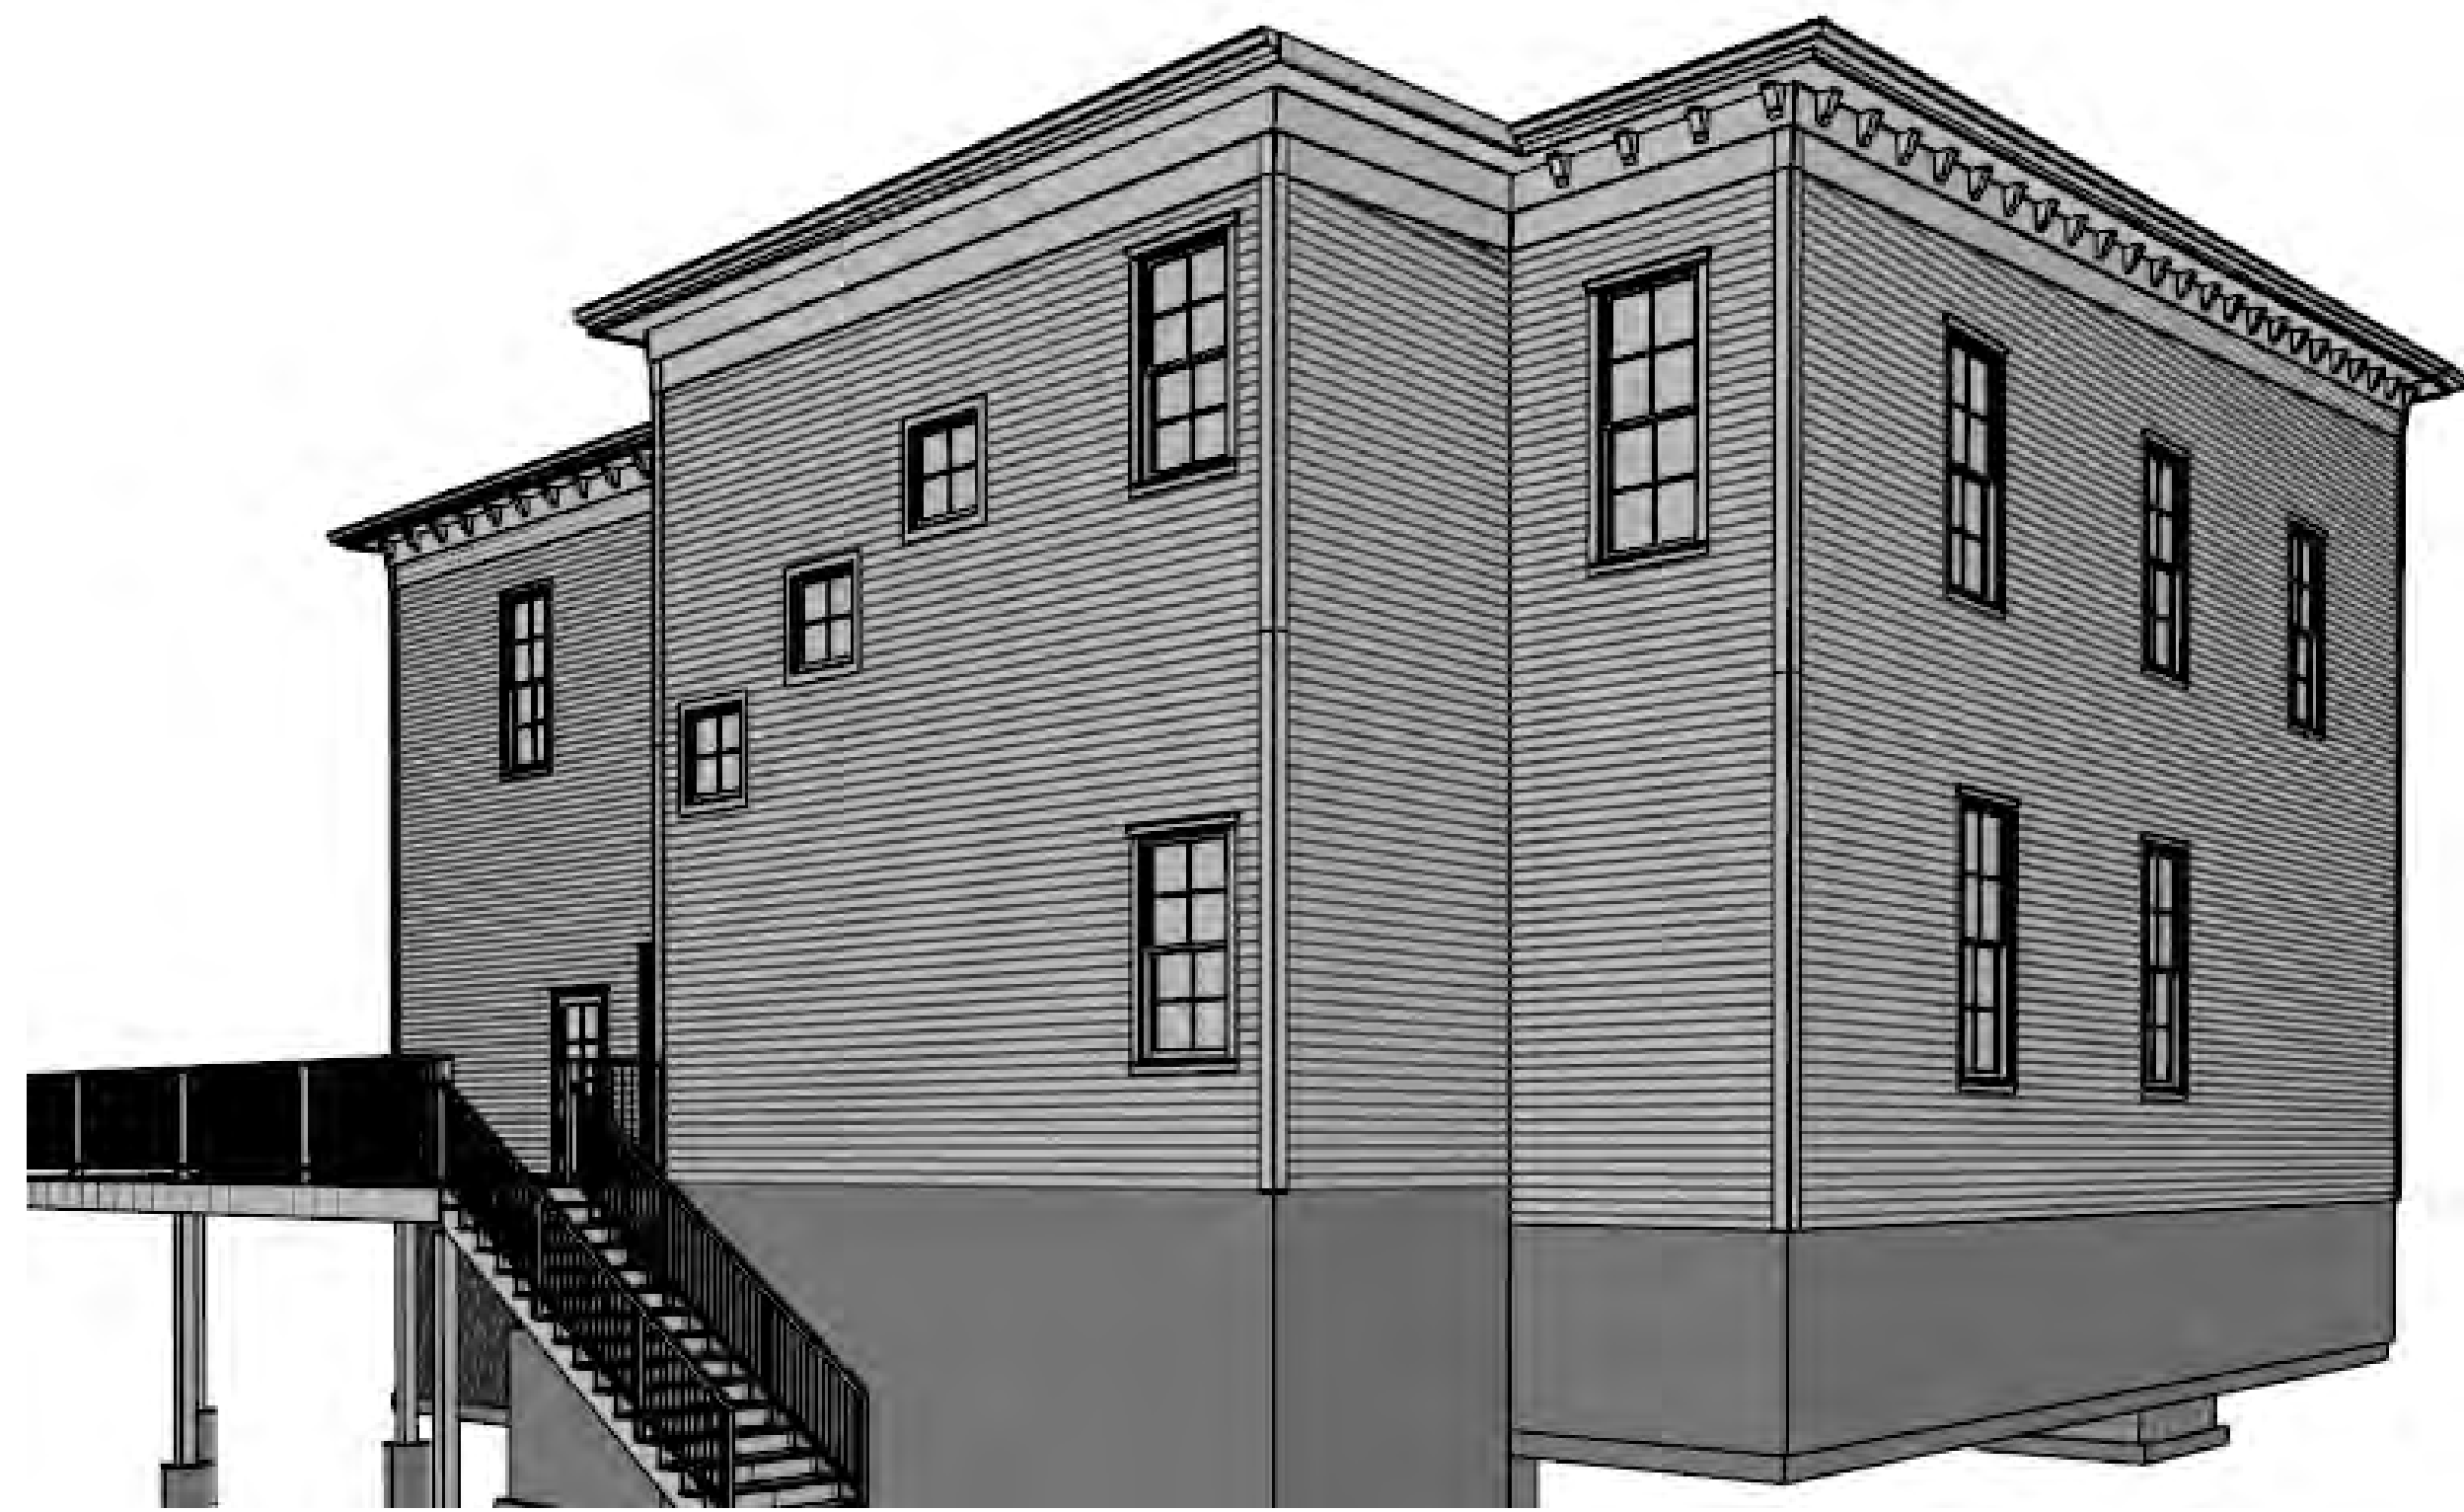

NORTH ELEVATION SCALE: 1/4" = 1'-0"



WEST ELEVATION SCALE: 1/4" = 1'-0"

PROGRESS PLANS
NOT FOR CONSTRUCTION
06/29/2026

ADDITION & ALTERATIONS
THE DUTCHER HOTEL
1875 HOSPITALITY GROUP, LLC
86 CENTER ST., DOUGLAS, MICHIGAN 49406

THE PURPOSE OF THIS DRAWING IS ONLY TO DEPICT GRAPHICALLY THE GENERAL NATURE OF THE WORK.

| MARK | DATE | DESCRIPTION |
|------|------|-------------|
| | | |
| | | |
| | | |

DRAWN: BPS
CHECKED: BOW
DATE: 06/29/2026
PROJECT: #23011
©2026 STUDIO TWO, LLC NOT PUBLISHED
ALL RIGHTS RESERVED

EXTERIOR
ELEVATIONS