



# ADDITION TO EXISTING BUILDING for SAUGATUCK TOWNSHIP FIRE DISTRICT

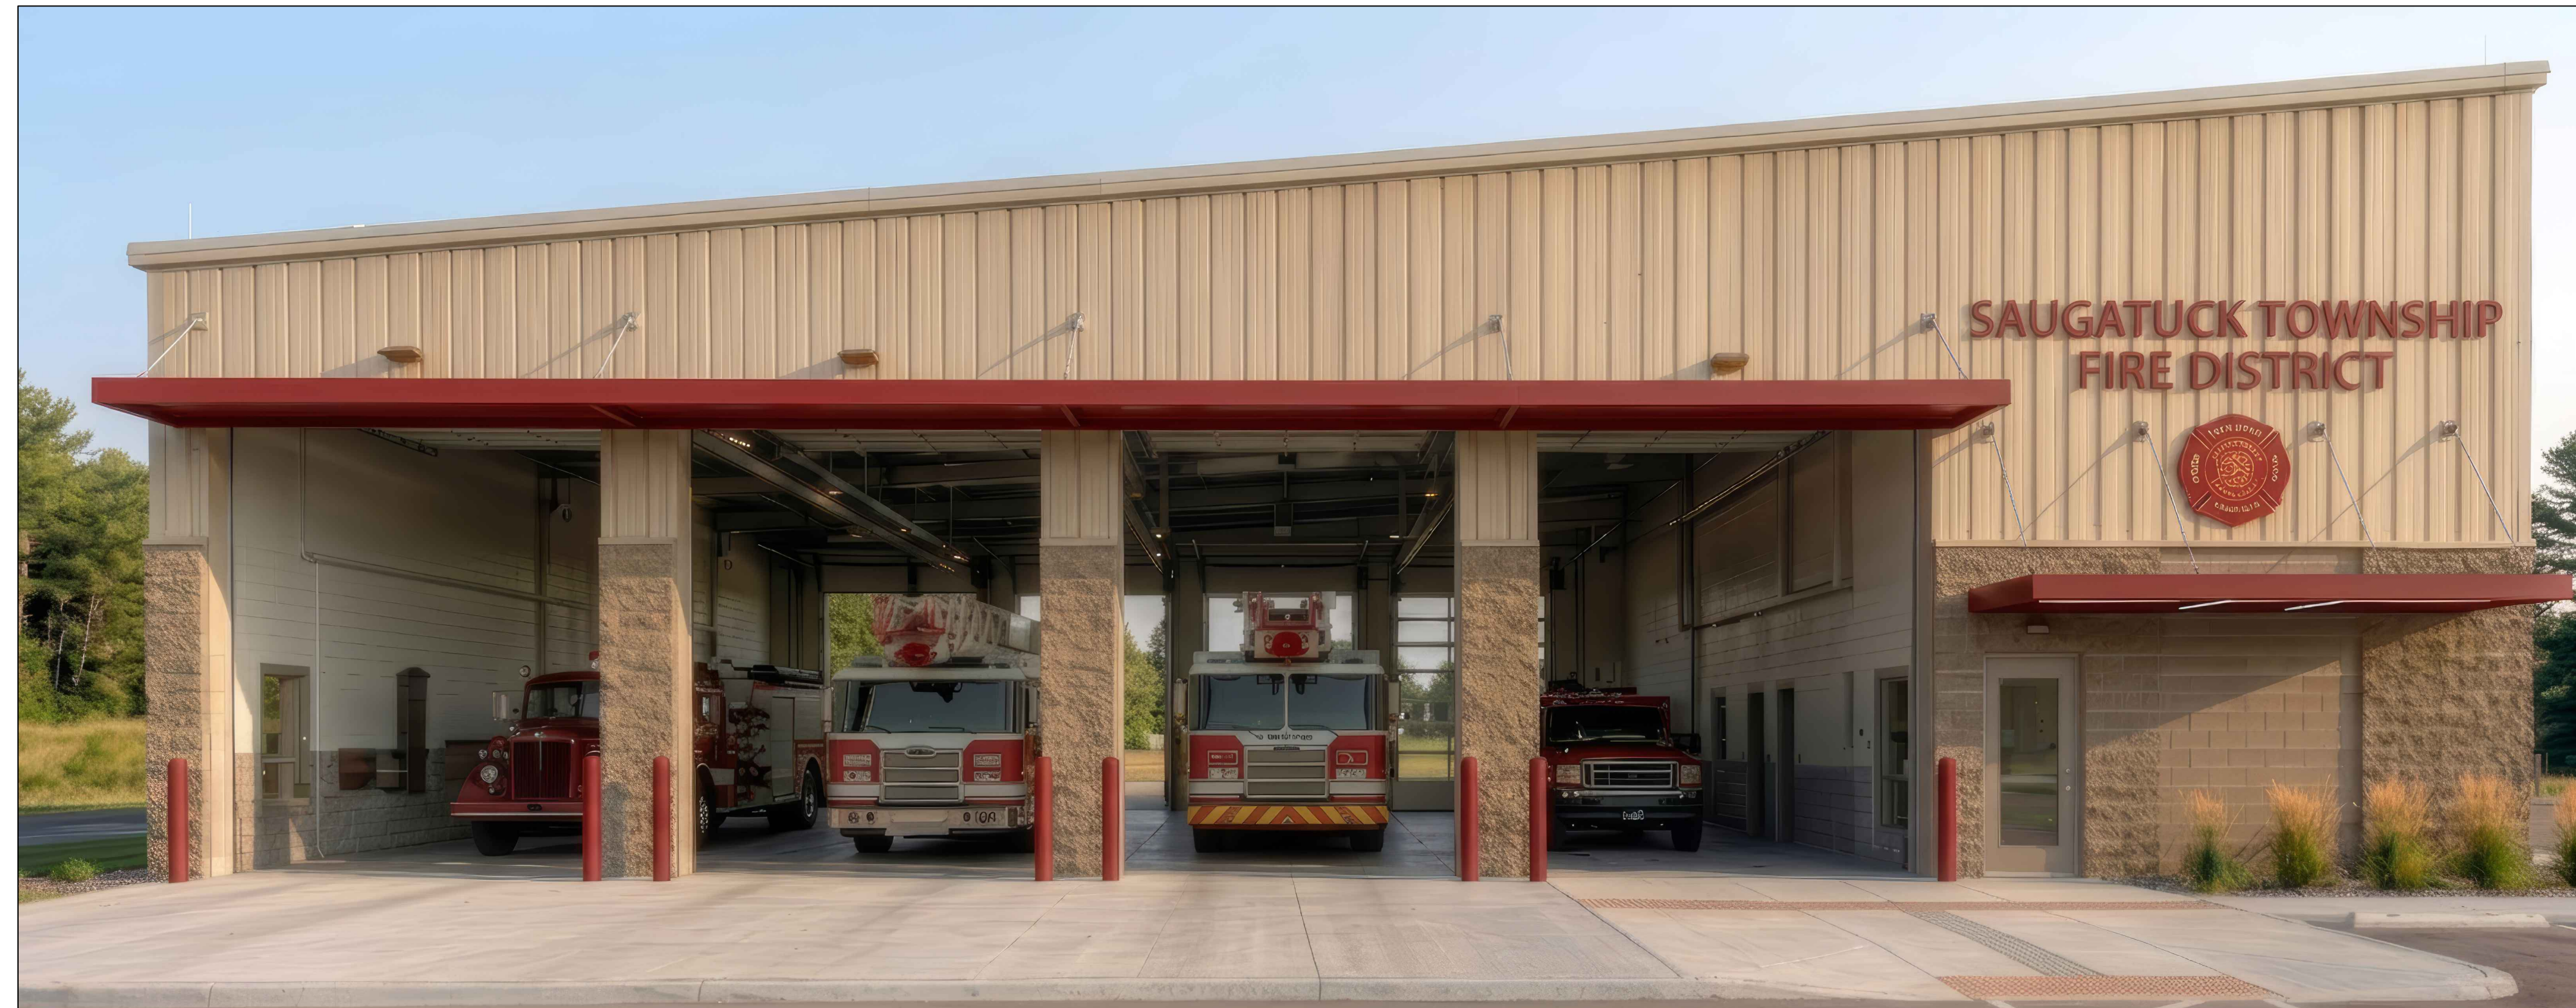


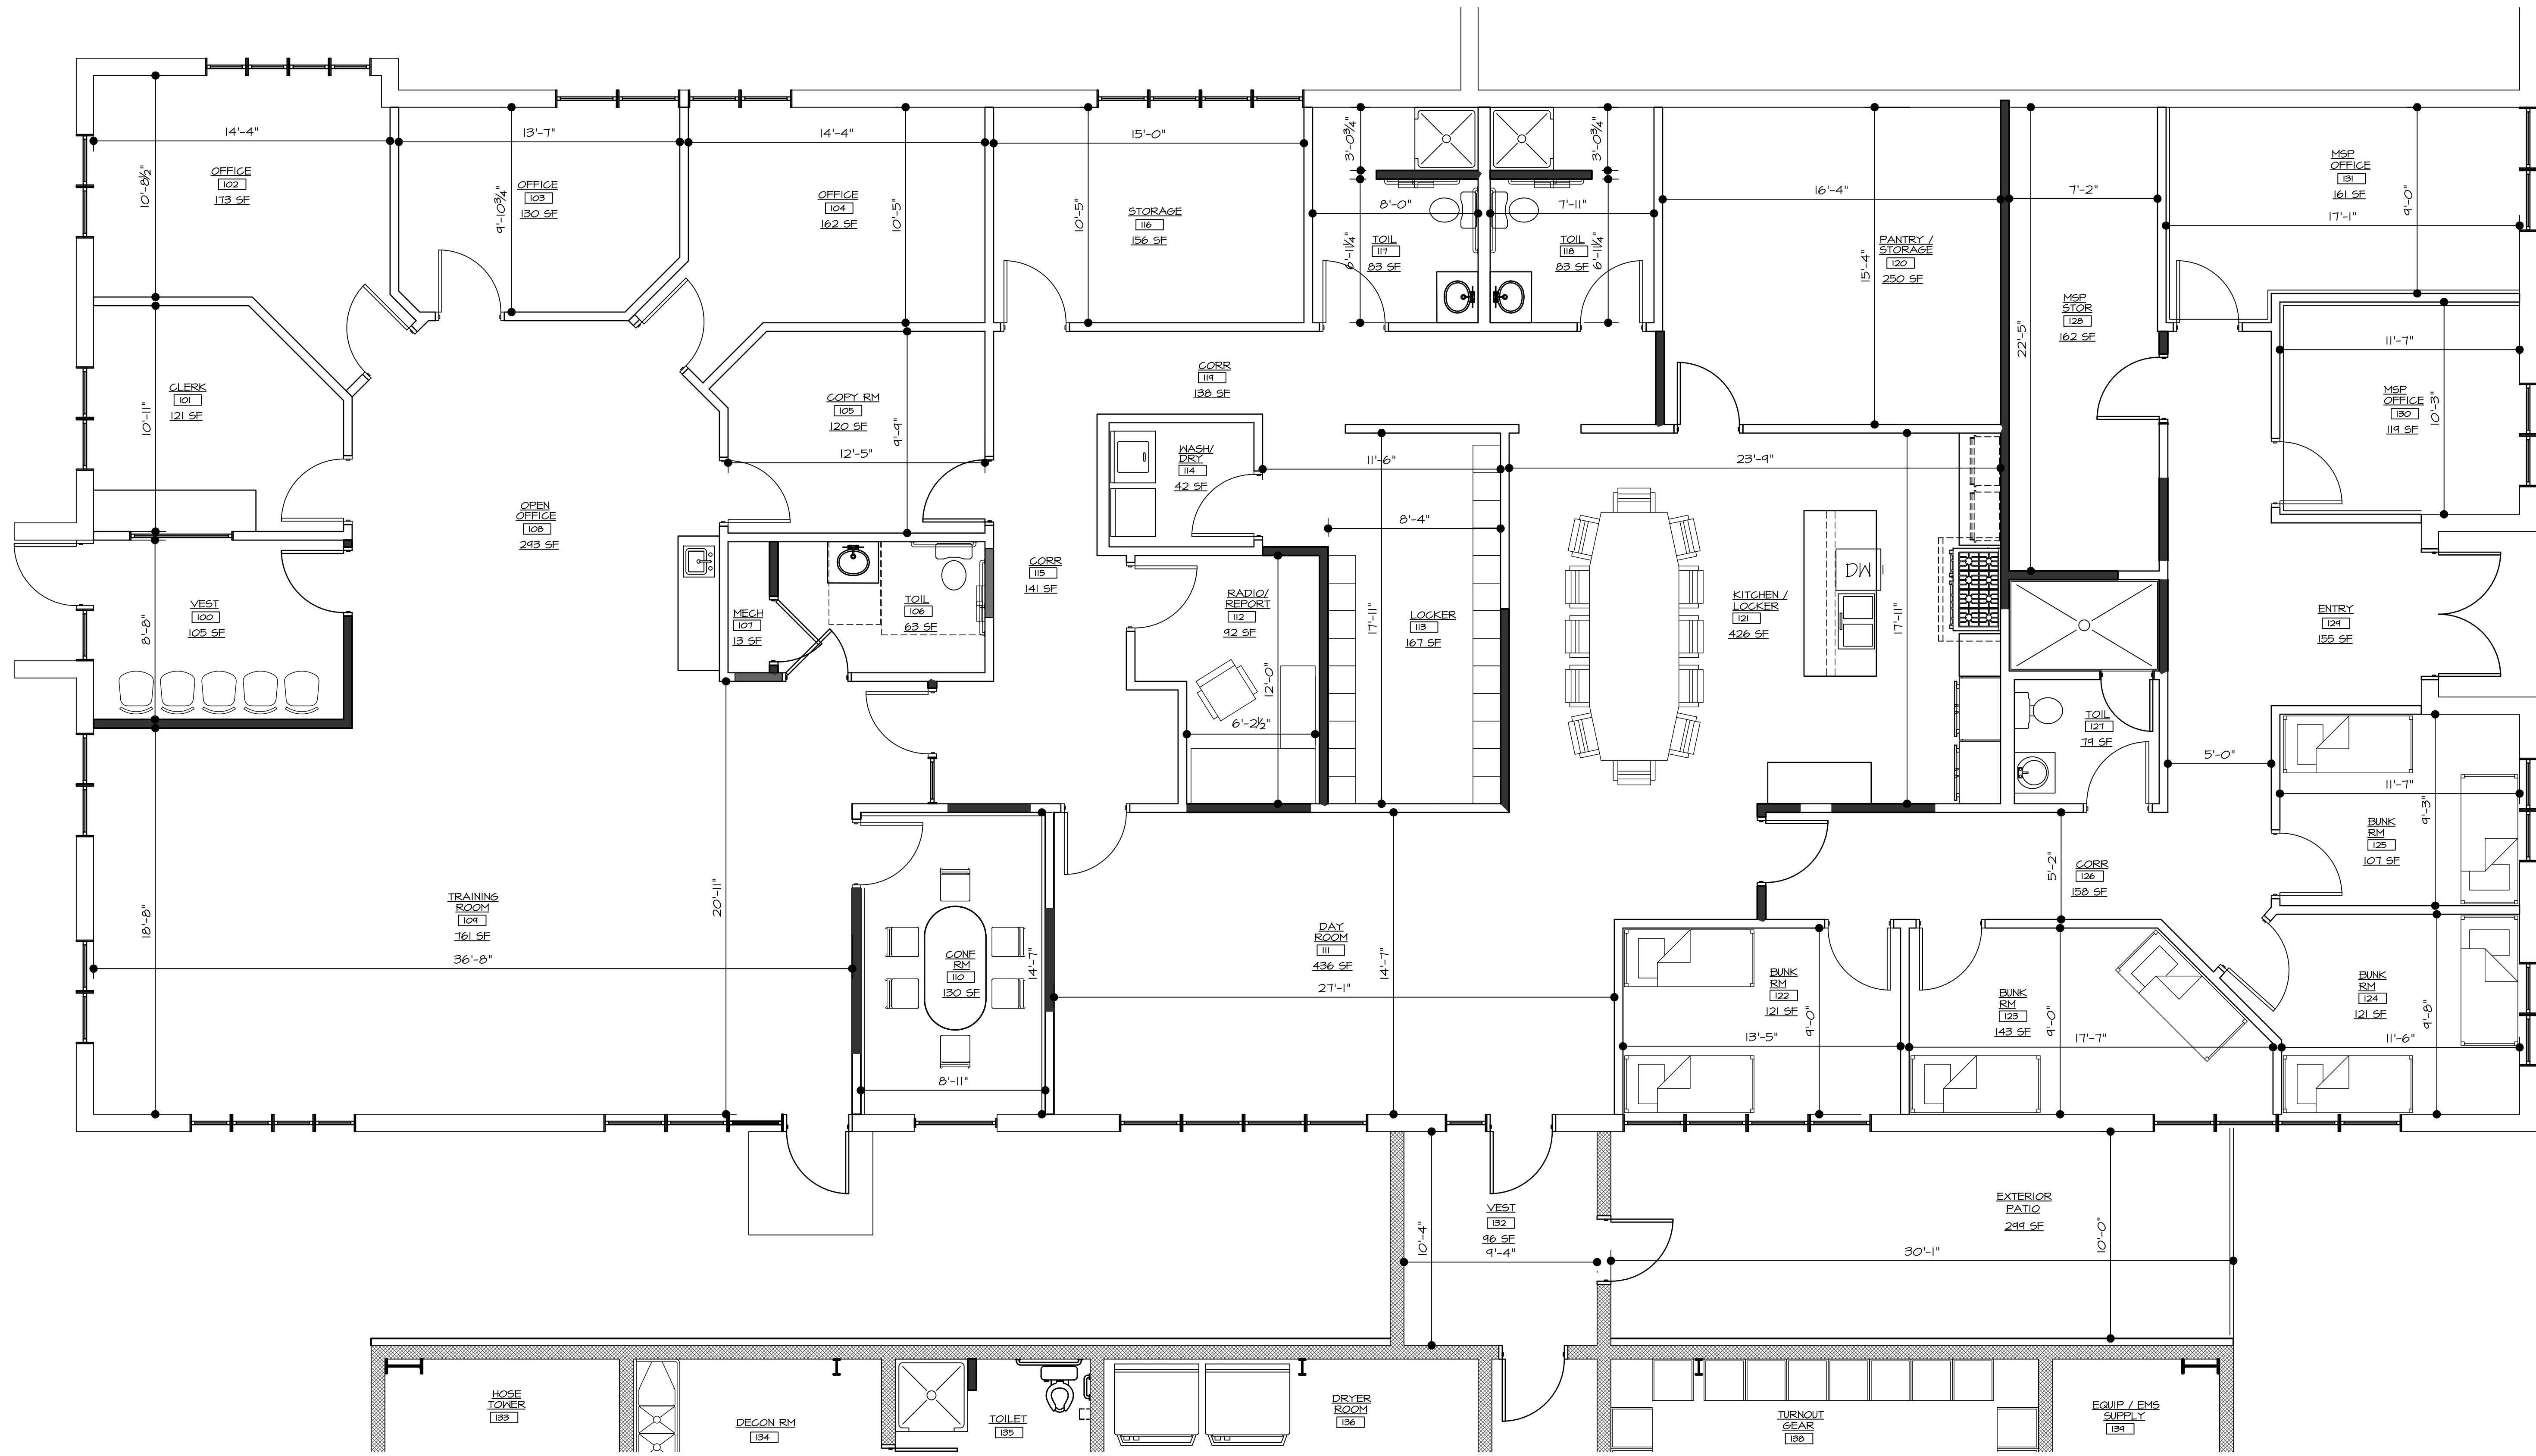


**COMPOSITE FLOOR PLAN**

SCALE: 1/8" = 1'-0"


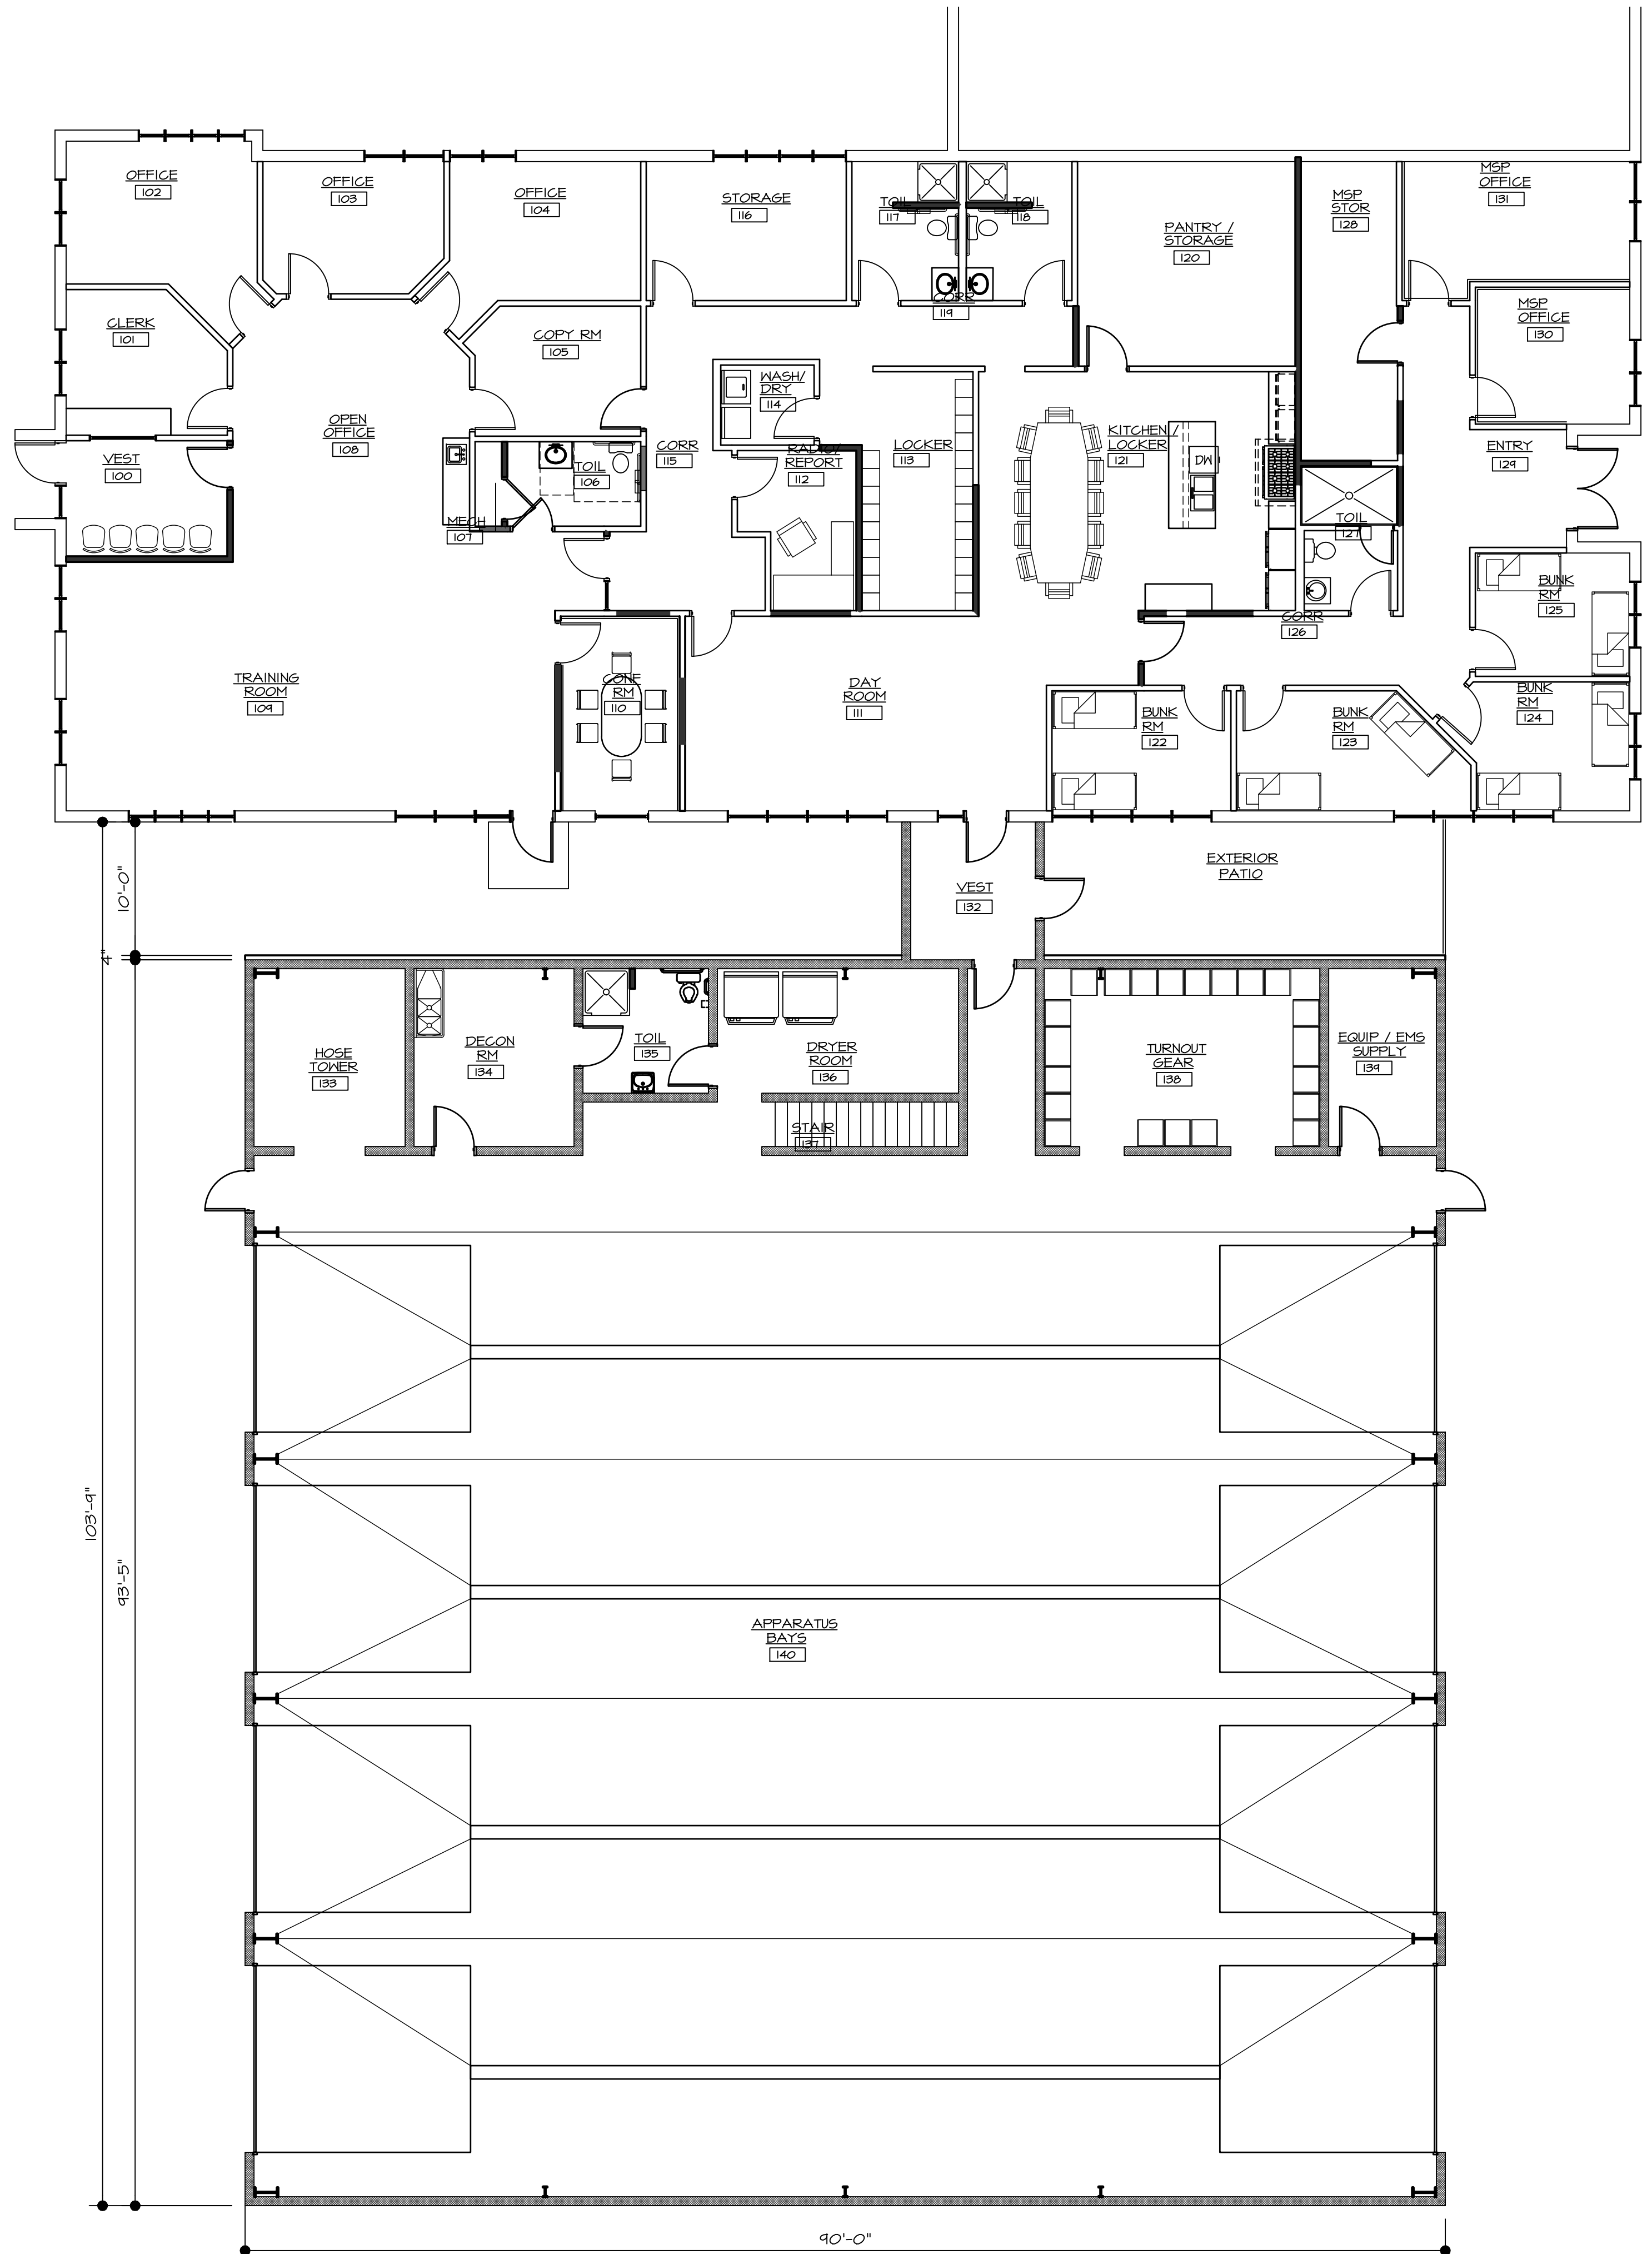


PROJECT <b>REMODEL &amp; ADDITION for          SAUGATUCK TWP FIRE DISTRICT</b> 415 WILEY RD DOUGLAS MI DRAWN BY: J.V.C.   CHECKED BY: R.A.S.	SHEET TITLE <b>PRELIMINARY FLOOR PLAN</b>		<b>CREEKWOOD ARCHITECTURE, INC.</b> 1.1111 s. creekwood burton, michigan 48509 tel. (810) 742-0480   fax (810) 742-8393
	REVISIONS		
JOB NO. 26038 DATE 12 MAY 26 SHEET NO.	<b>A2</b> OF		



NORTH  
**ENLARGED FLOOR PLAN**  
 SCALE: 1/4" = 1'-0"


<b>REVISIONS</b> _____ _____ _____	
<b>PROJECT</b> REMODEL & ADDITION FOR SAUGATUCK TWP FIRE DISTRICT 415 WILEY RD DRAWN BY: J.V.C.	
<b>PROJECT</b> 1.1111 s. creekwood burton, michigan 48609 tel. (810) 742-0480 fax (810) 742-8393	
<b>Brivar.</b>	
SHEET TITLE PRELIMINARY FLOOR PLAN	
CHECKED BY: A.S.	
JOB NO. 26036 DATE 12 MAY 26 SHEET NO.	
<b>A3</b> OF	

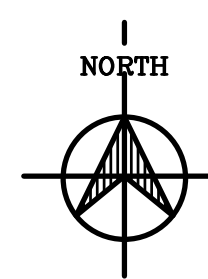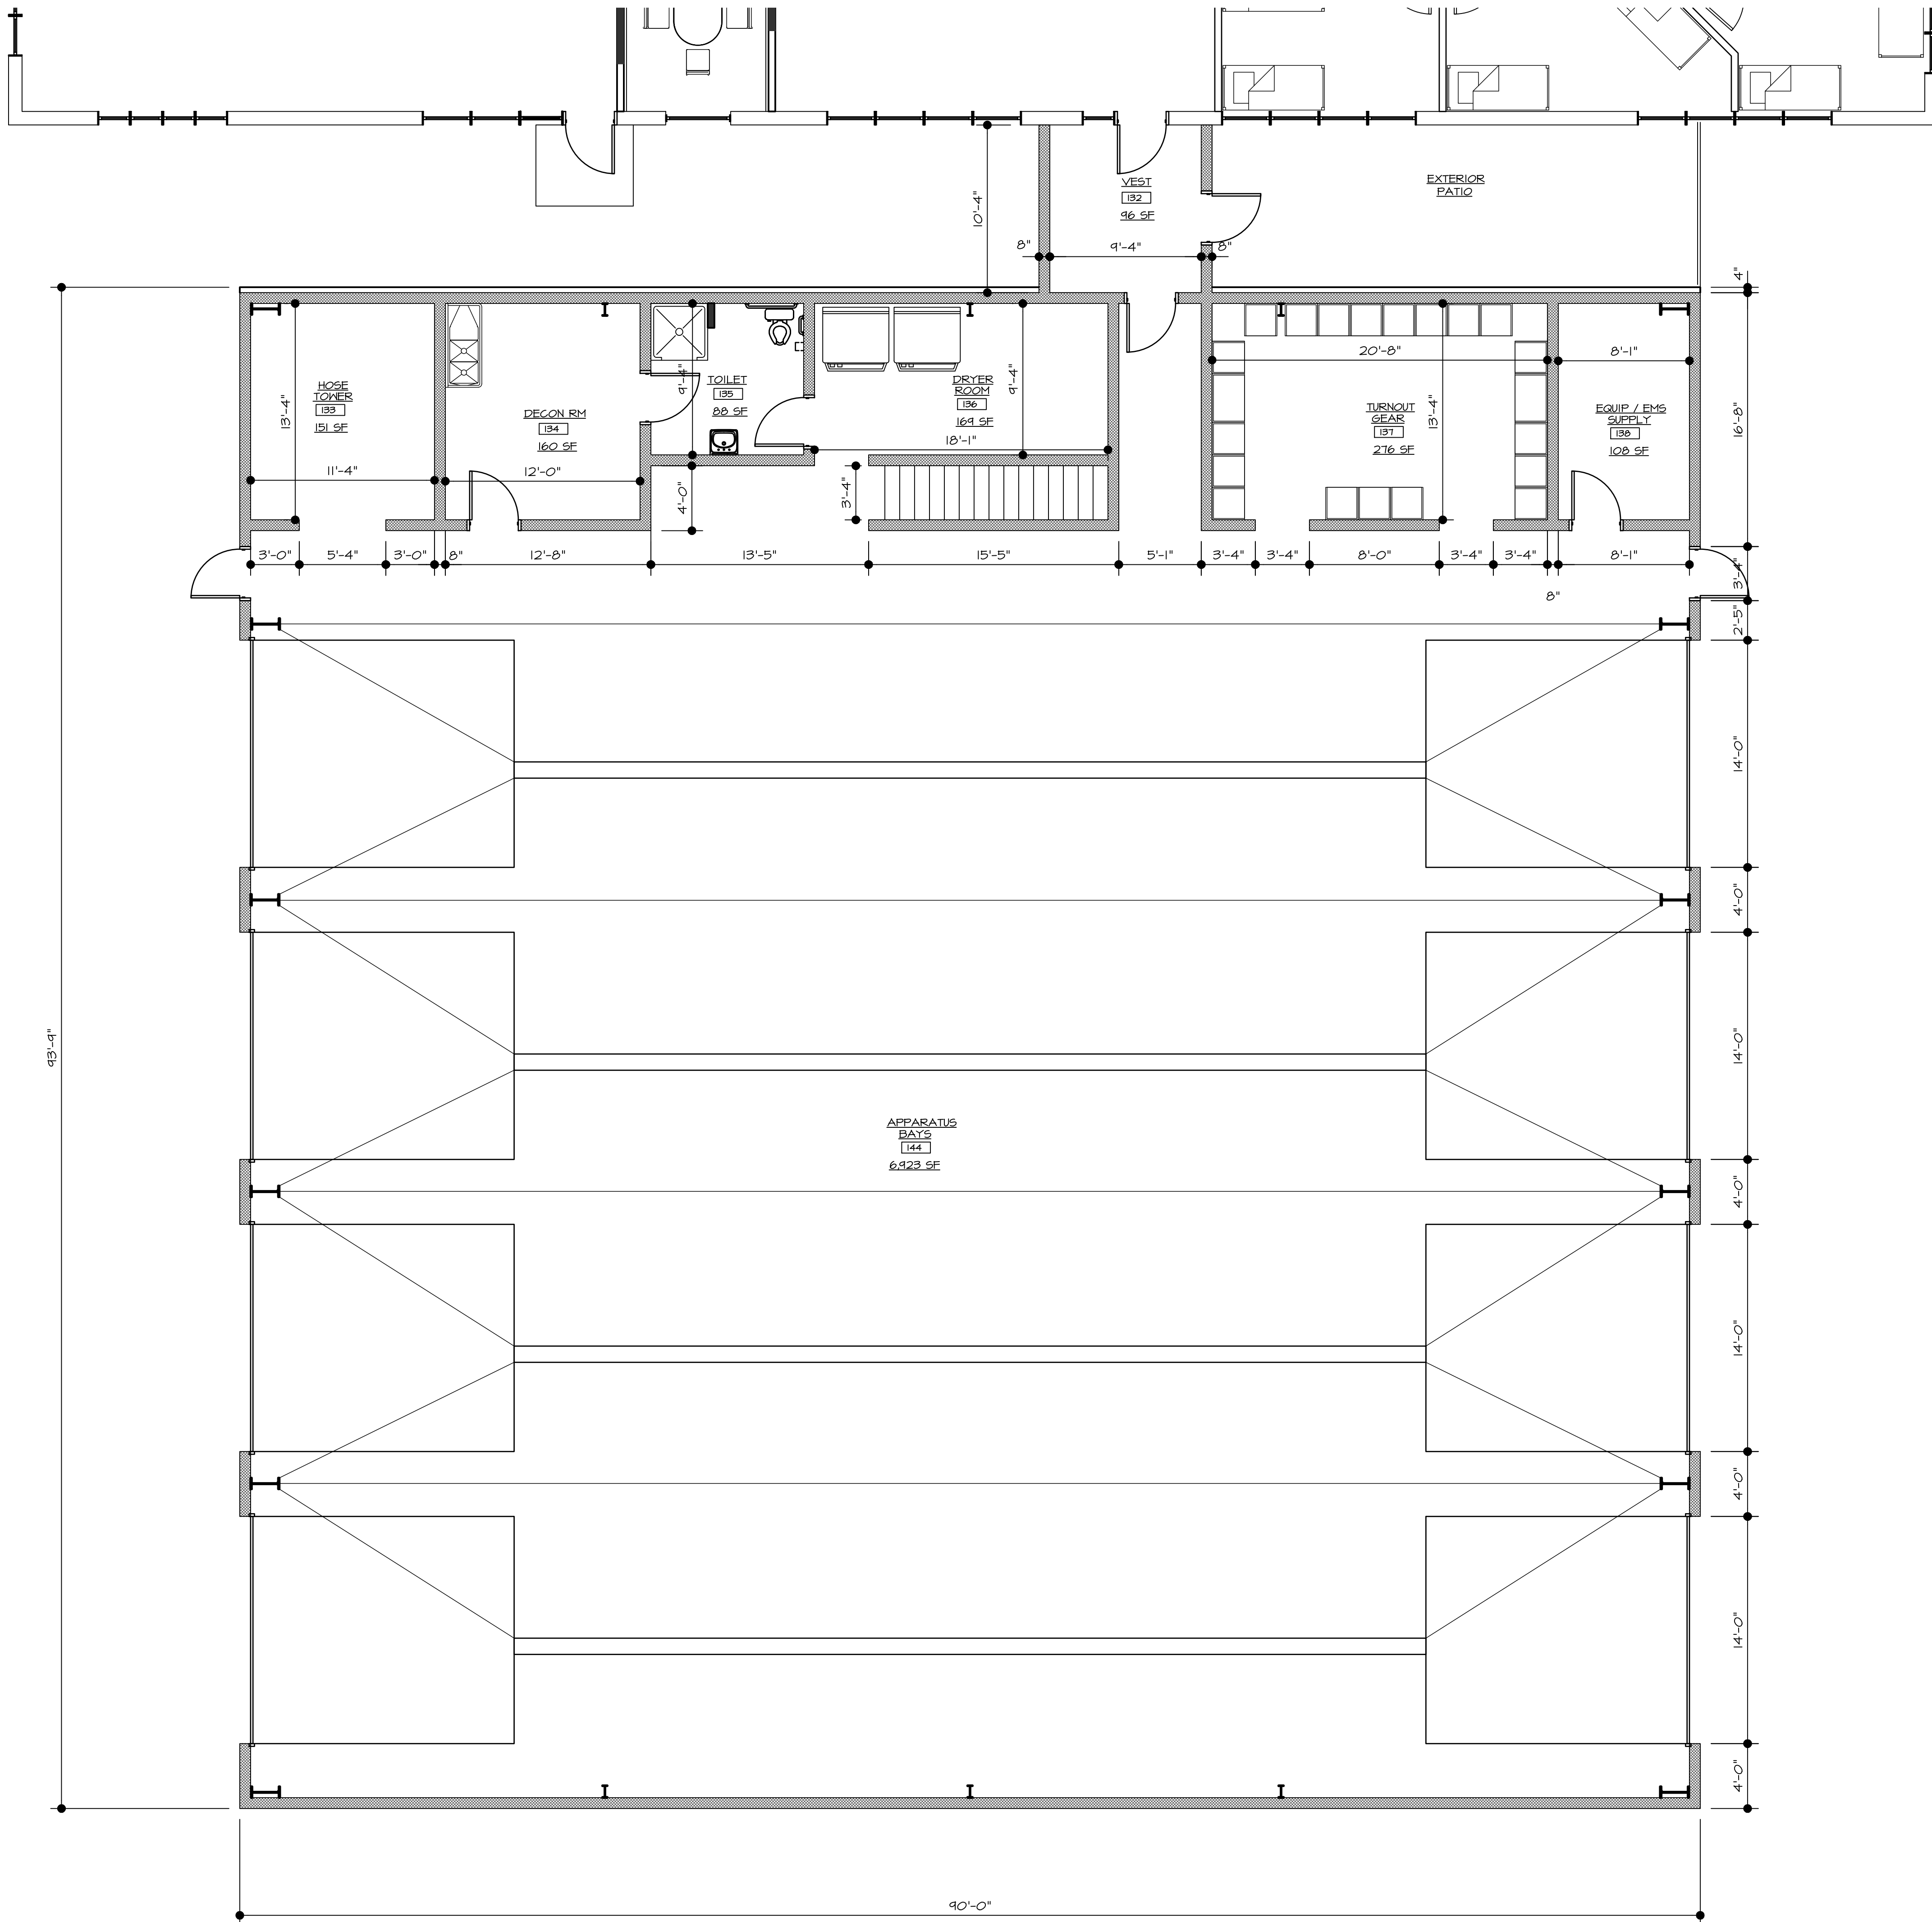

**ENLARGED FLOOR PLAN**  
SCALE: 3/16" = 1'-0"

PROJECT: REMODEL & ADDITION for SAUGATUCK TWP FIRE DISTRICT  
415 MILEY RD DOUGLAS MI  
DRAWN BY: J.V.C. CHECKED BY: R.A.S.


SHEET TITLE: PRELIMINARY FLOOR PLAN

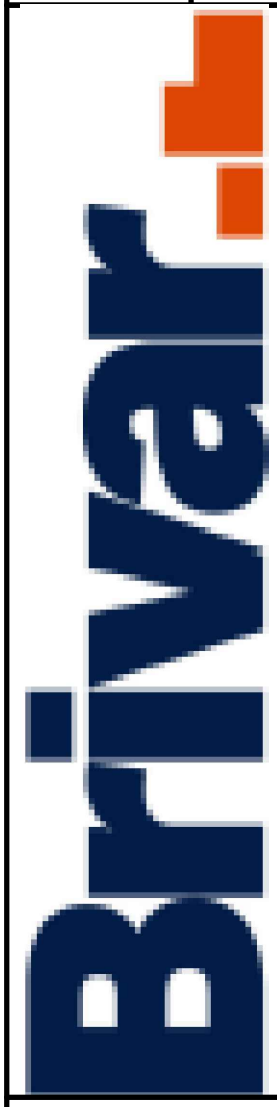

**CREEKWOOD ARCHITECTURE, INC.**  
11111 s. creekwood burton, michigan 48609  
tel. (810) 742-0480 fax (810) 742-8393


REVISIONS

**A4**  
OF

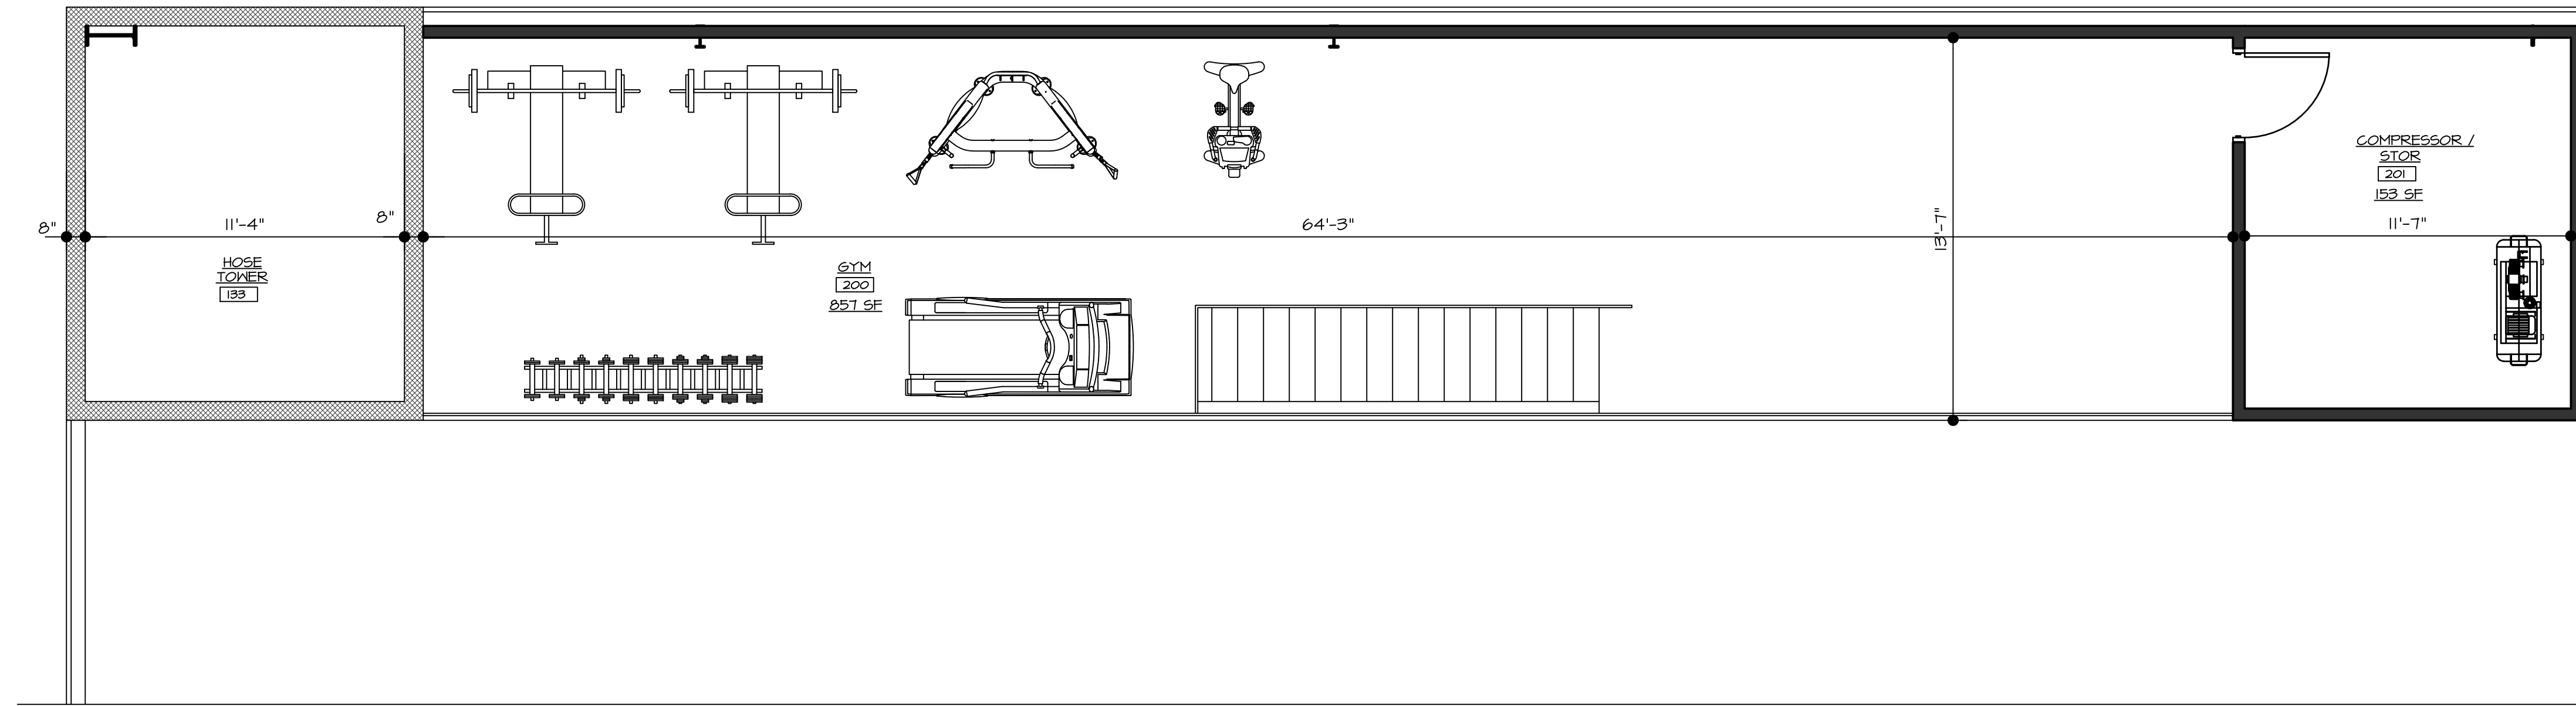



**MEZZANINE PLAN**  
 SCALE: 1/4" = 1'-0"


<b>PROJECT</b> REMODEL & ADDITION FOR SAUGATUCK TWP FIRE DISTRICT 415 WILEY RD DRAWN BY: J.V.C.	<b>DATE</b> 12 MAY 26	<b>JOB NO.</b> 26036	<b>SHEET NO.</b> <span style="font-size: 2em; font-weight: bold;">A5</span> <small>OF</small>	<b>SHEET TITLE</b> PRELIMINARY FLOOR PLAN		<b>CREEKWOOD ARCHITECTURE, INC.</b> 1.111 s. creekwood burton, michigan 48609 tel. (810) 742-0480 fax (810) 742-8393	<b>REVISIONS</b> <table border="1" style="width: 100%; border-collapse: collapse;"> <tr><td> </td><td> </td></tr> <tr><td> </td><td> </td></tr> <tr><td> </td><td> </td></tr> <tr><td> </td><td> </td></tr> </table>								

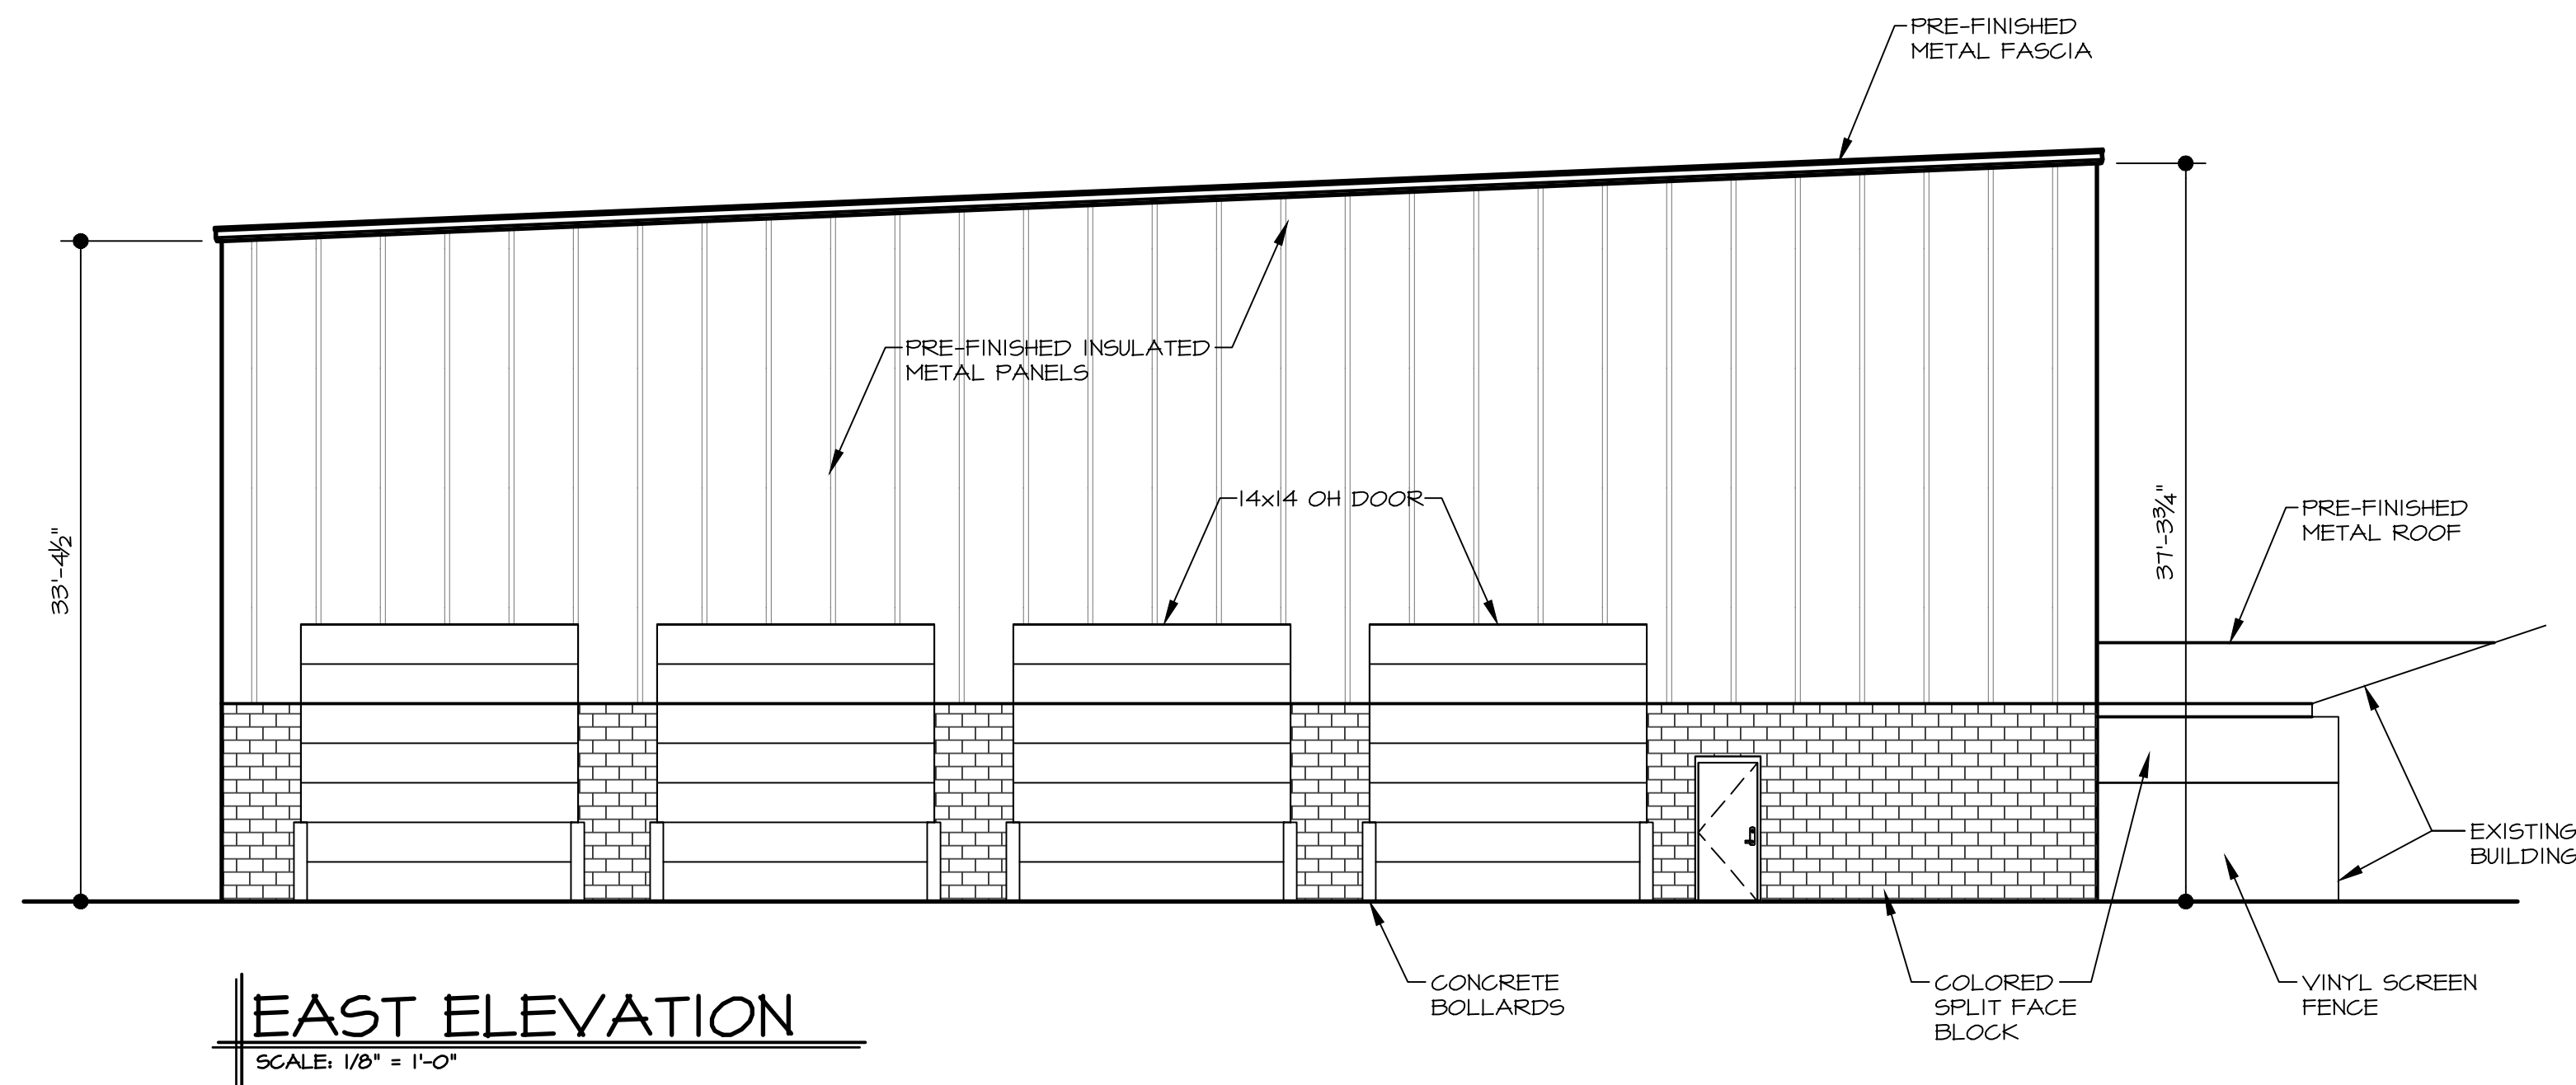


**EAST ELEVATION**  
SCALE: 1/8" = 1'-0"

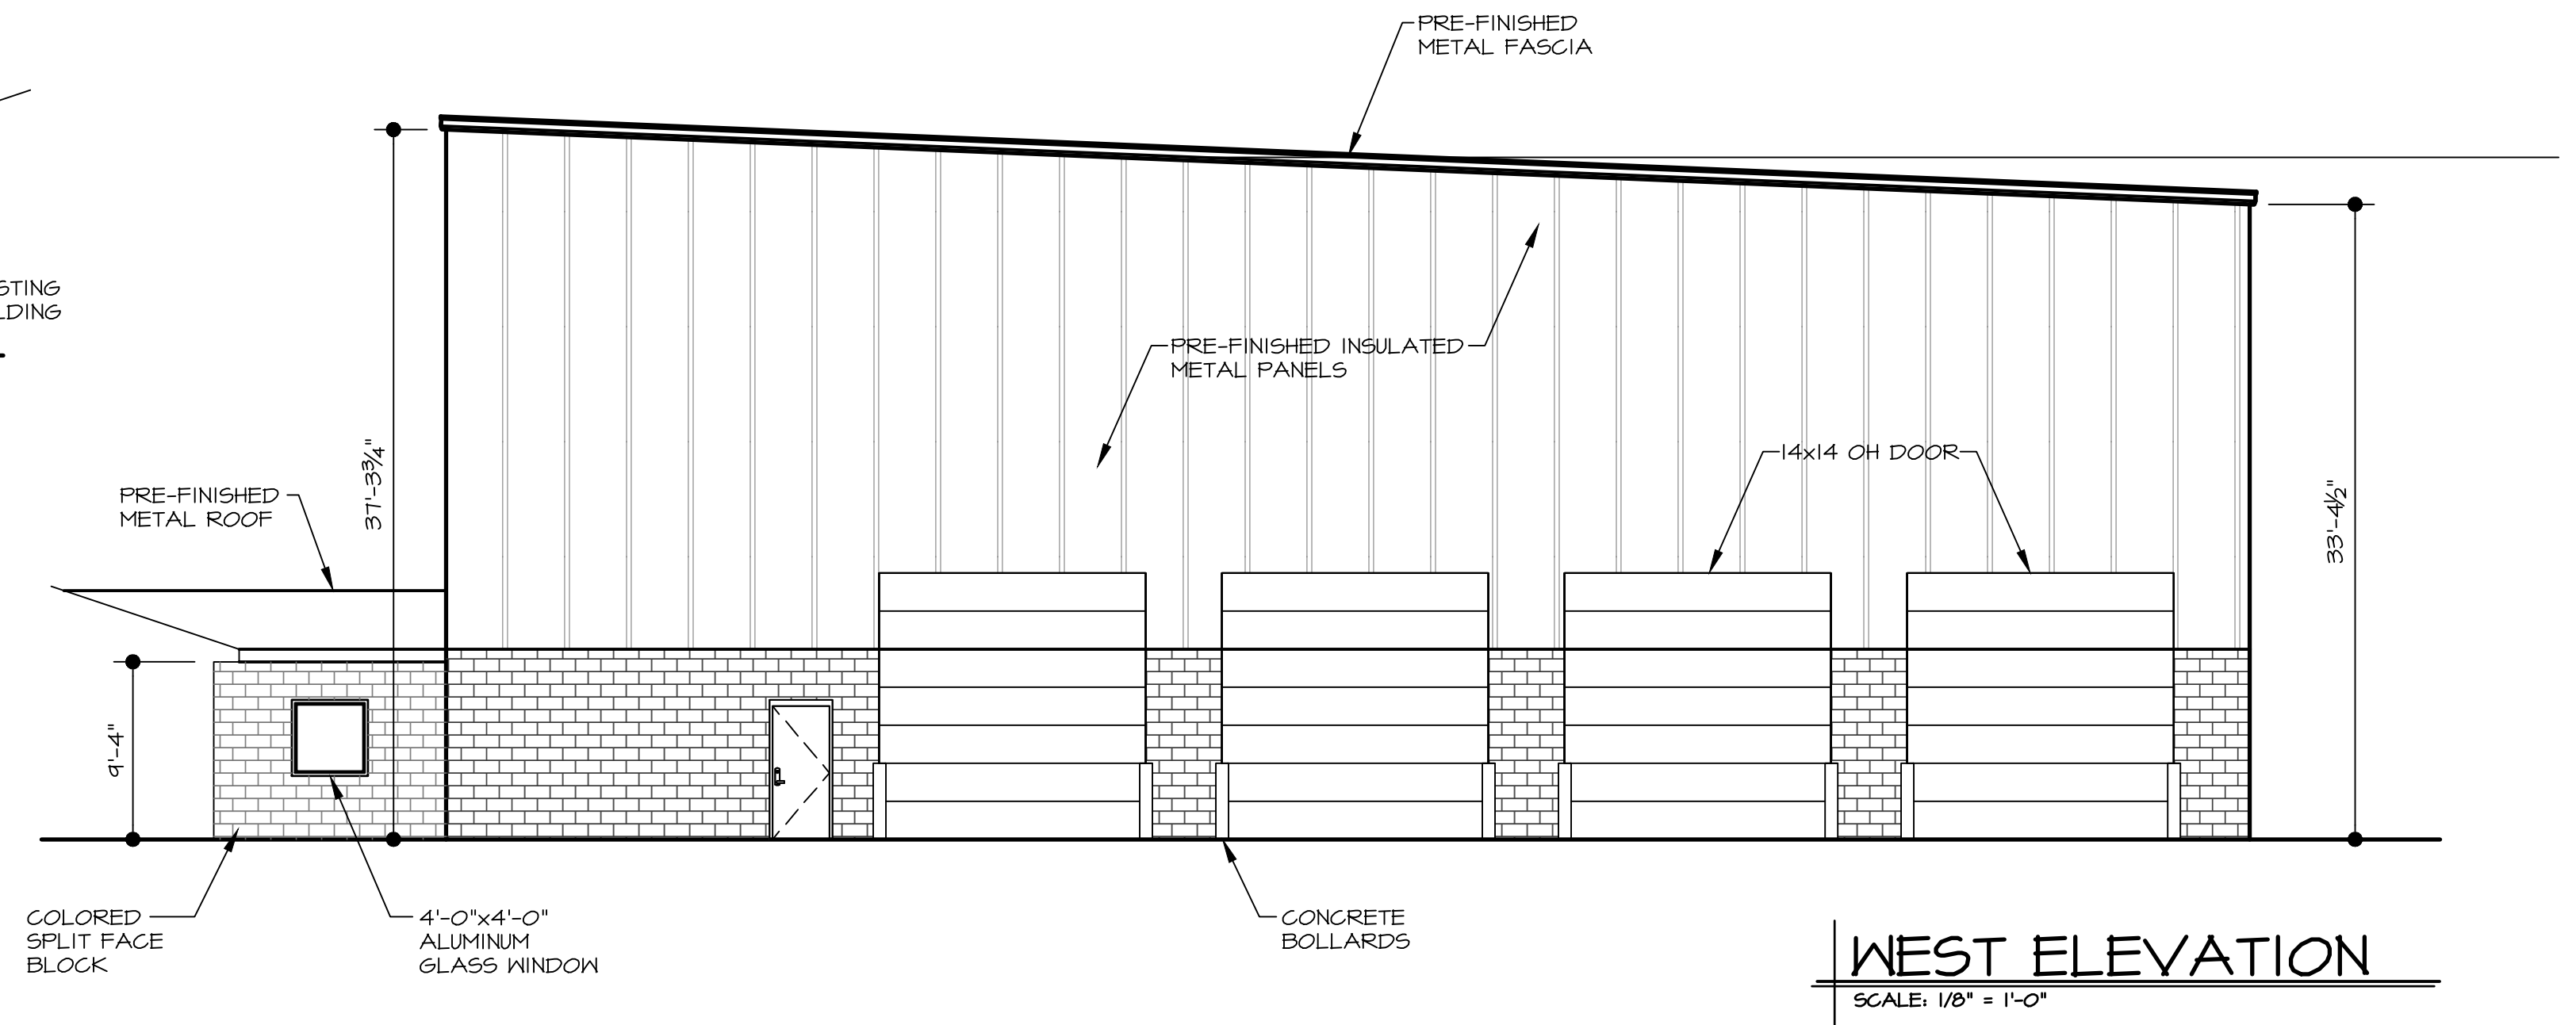

**WEST ELEVATION**  
SCALE: 1/8" = 1'-0"

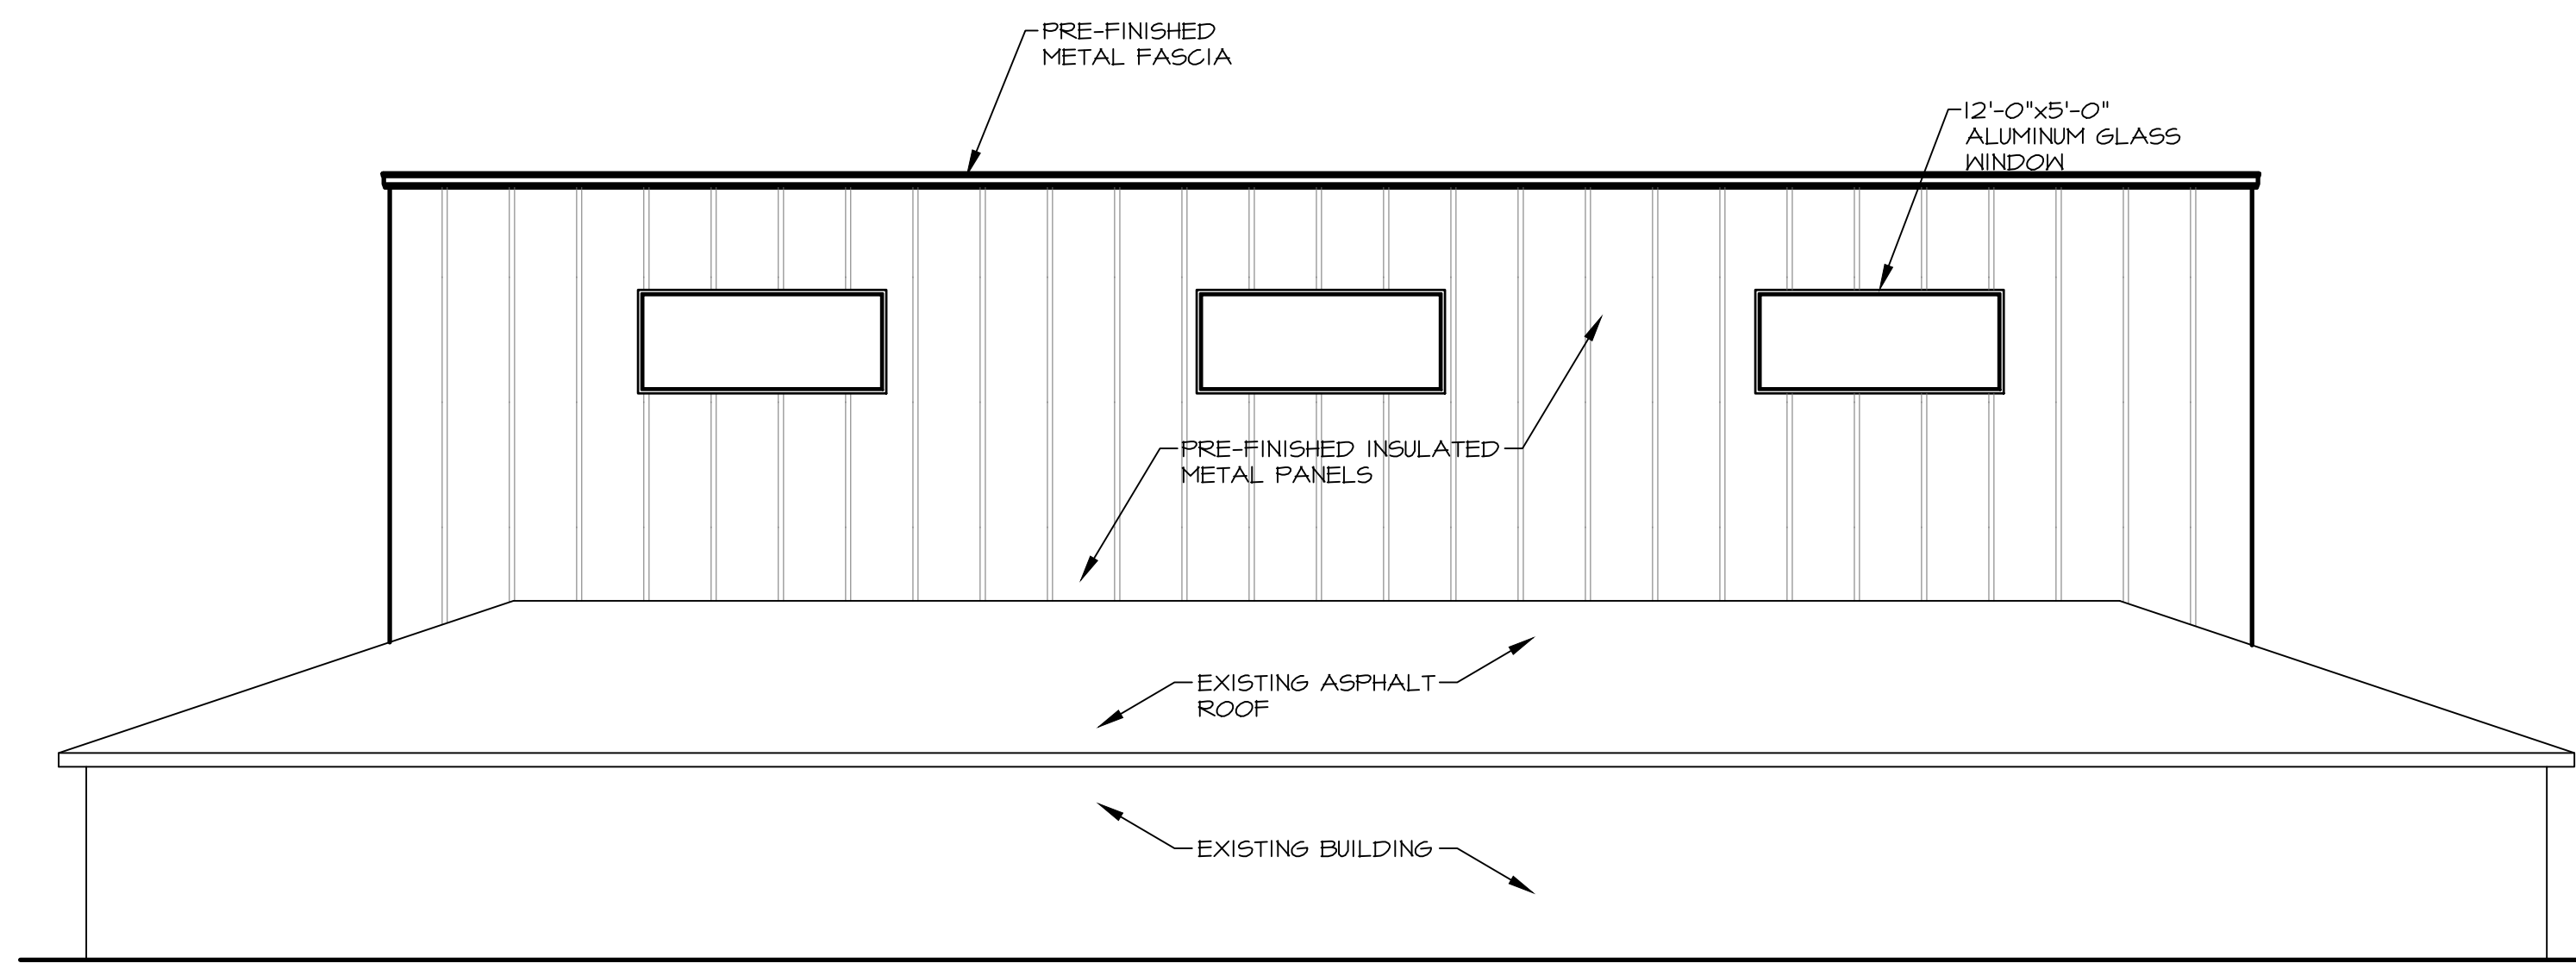

**NORTH ELEVATION**  
SCALE: 1/8" = 1'-0"

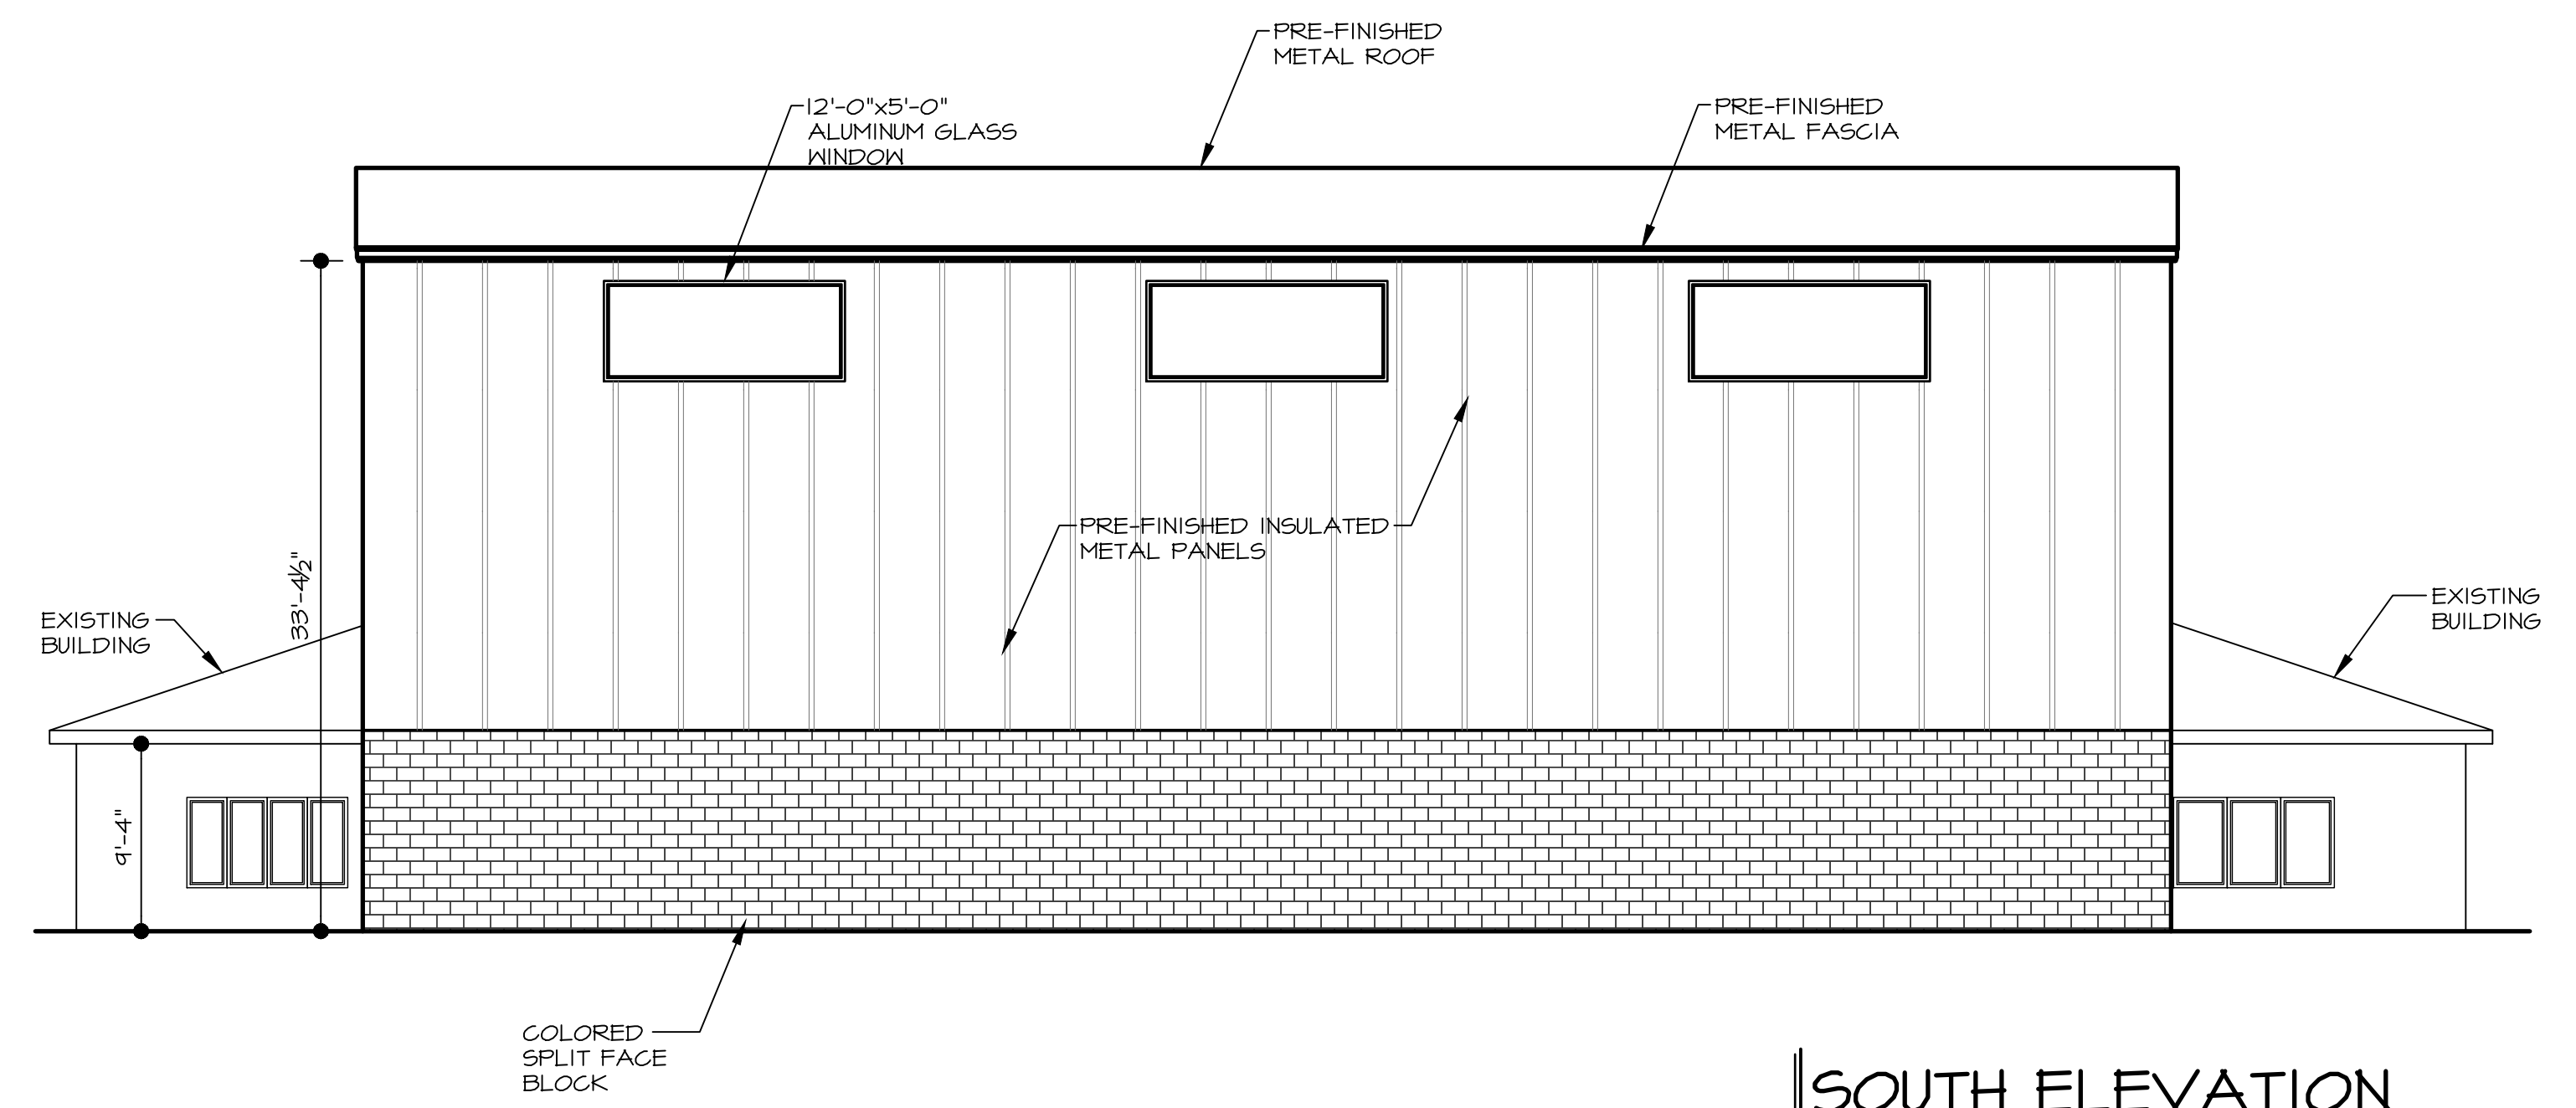

**SOUTH ELEVATION**  
SCALE: 1/8" = 1'-0"

REVISIONS  
**CREEKWOOD ARCHITECTURE, INC.**  
burton, michigan 48609  
1.11.11 s. creekwood  
tel. (810) 742-0480 fax (810) 742-8393

**Brivar.**

SHEET TITLE  
EXTERIOR ELEVATIONS

PROJECT  
**REMODEL & ADDITION FOR SAUGATUCK TWP FIRE DISTRICT**  
415 WILEY RD  
DOUGLAS MI  
DRAWN BY: J.V.C.  
CHECKED BY: R.A.S.

JOB NO. 26039  
DATE 12 MAY 26  
SHEET NO.

**A6**  
OF