

AMK PROPERTIES - DOUGLAS BUILDING

13 South Union Street, Douglas, MI 49406



SOUTHWEST PERSPECTIVE




SOUTHEAST PERSPECTIVE



NORTHEAST PERSPECTIVE



NORTHWEST PERSPECTIVE

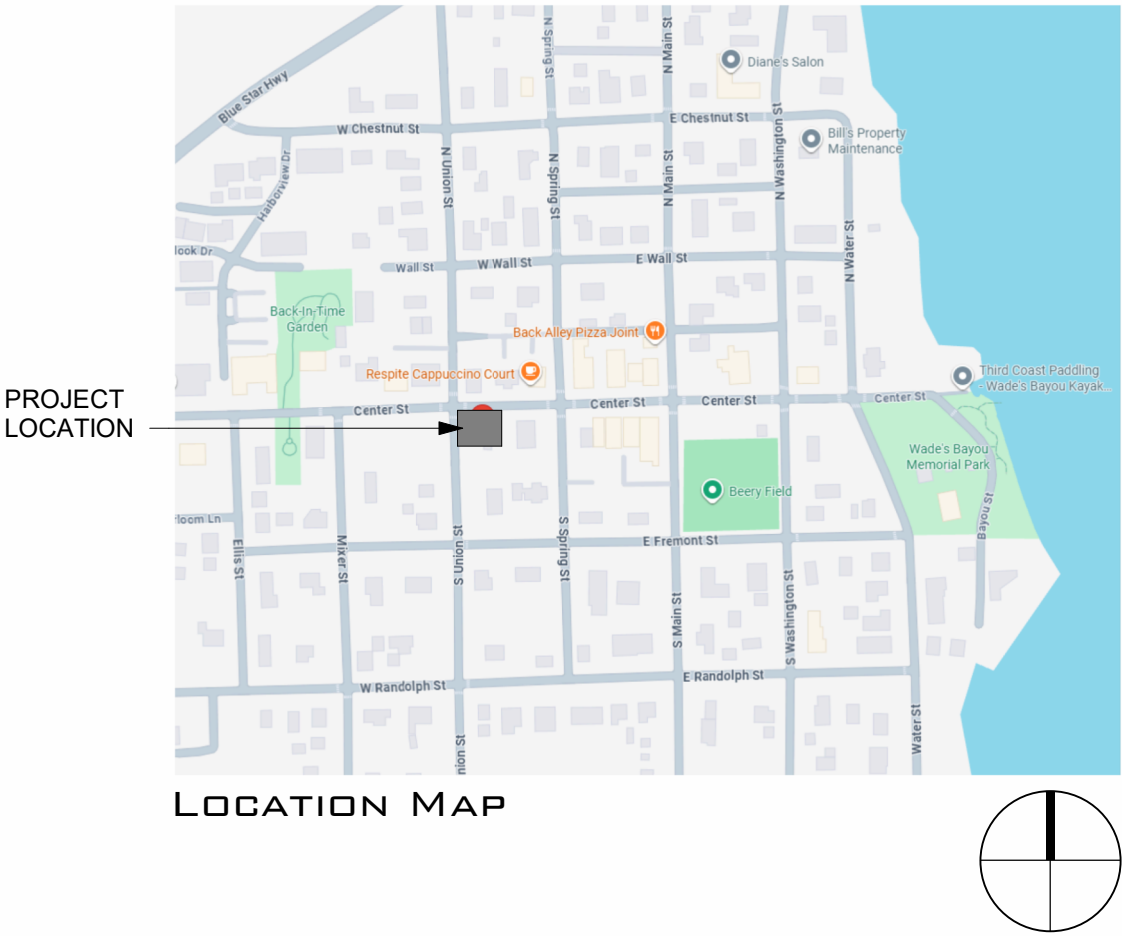

DRAWING INDEX			
DWG NO.	Drawing Title	Issuance	Date
GENERAL			
G-1	Title Sheet	PC Review Resubmission	06-02-26
GENERAL: 1			
CIVIL			
C-1	Survey	Survey Issue	03-24-24
C101	Grading Plan	Revision	01-22-26
C202	Utility and Stormwater Management Plan	Revision	02-05-26
CIVIL: 3			
LANDSCAPE			
L-1	Landscape Plan	Revision	01-22-26
L-2	Landscape Details	PC Review	10-03-25
LANDSCAPE: 2			
DEMOLITION			
D-1	Site Demolition Plan	Revision	01-22-26
DEMOLITION: 1			
ARCHITECTURAL			
A-1	Site Plan	Revision	01-27-26
A-1.1	Site Details	Revision	01-27-26
A-2	First Floor Plan	PC Review Resubmission	06-02-26
A-3	Second Floor Plan	PC Review Resubmission	06-02-26
A-4	Exterior Elevations	PC Review Resubmission	06-02-26
A-5	Exterior Elevations	PC Review Resubmission	06-02-26
ARCHITECTURAL: 6			
ELECTRICAL			
PH-1	Site Photometric Plan	Revision	01-27-26
ELECTRICAL: 1			
TOTAL DRAWINGS: 14			

DANIEL
BOGGS
ARCHITECT

ARCHITECTURE
&
PLANNING

26143 EAST RIVER ROAD
GROSSE ILE, MI 48138
248.882.3642

PROJECT:
Douglas Building
13 South Union Street
Douglas, MI 49406

PROFESSIONAL SEAL:



PRELIMINARY
NOT FOR CONSTRUCTION
ISSUED:
09-04-25 Client Review
09-12-25 Revision
10-03-25 PC Review
10-31-25 Revision
11-05-25 Revision
01-20-26 Client Review
01-22-26 Revision
02-26-26 Revision
06-01-26 Client Review
06-02-26 PC Review Resubmission

PROJECT NO:
2025.12


DRAWN BY:
DWB

These drawings have been specifically prepared for
AMK Properties for use at 13 South Union Street
Douglas, MI 49406.
These drawings shall not be used at other locations
without the consent and participation of Daniel Boggs
Architect.

SHEET TITLE:
Title Sheet

SHEET NO:


G-1

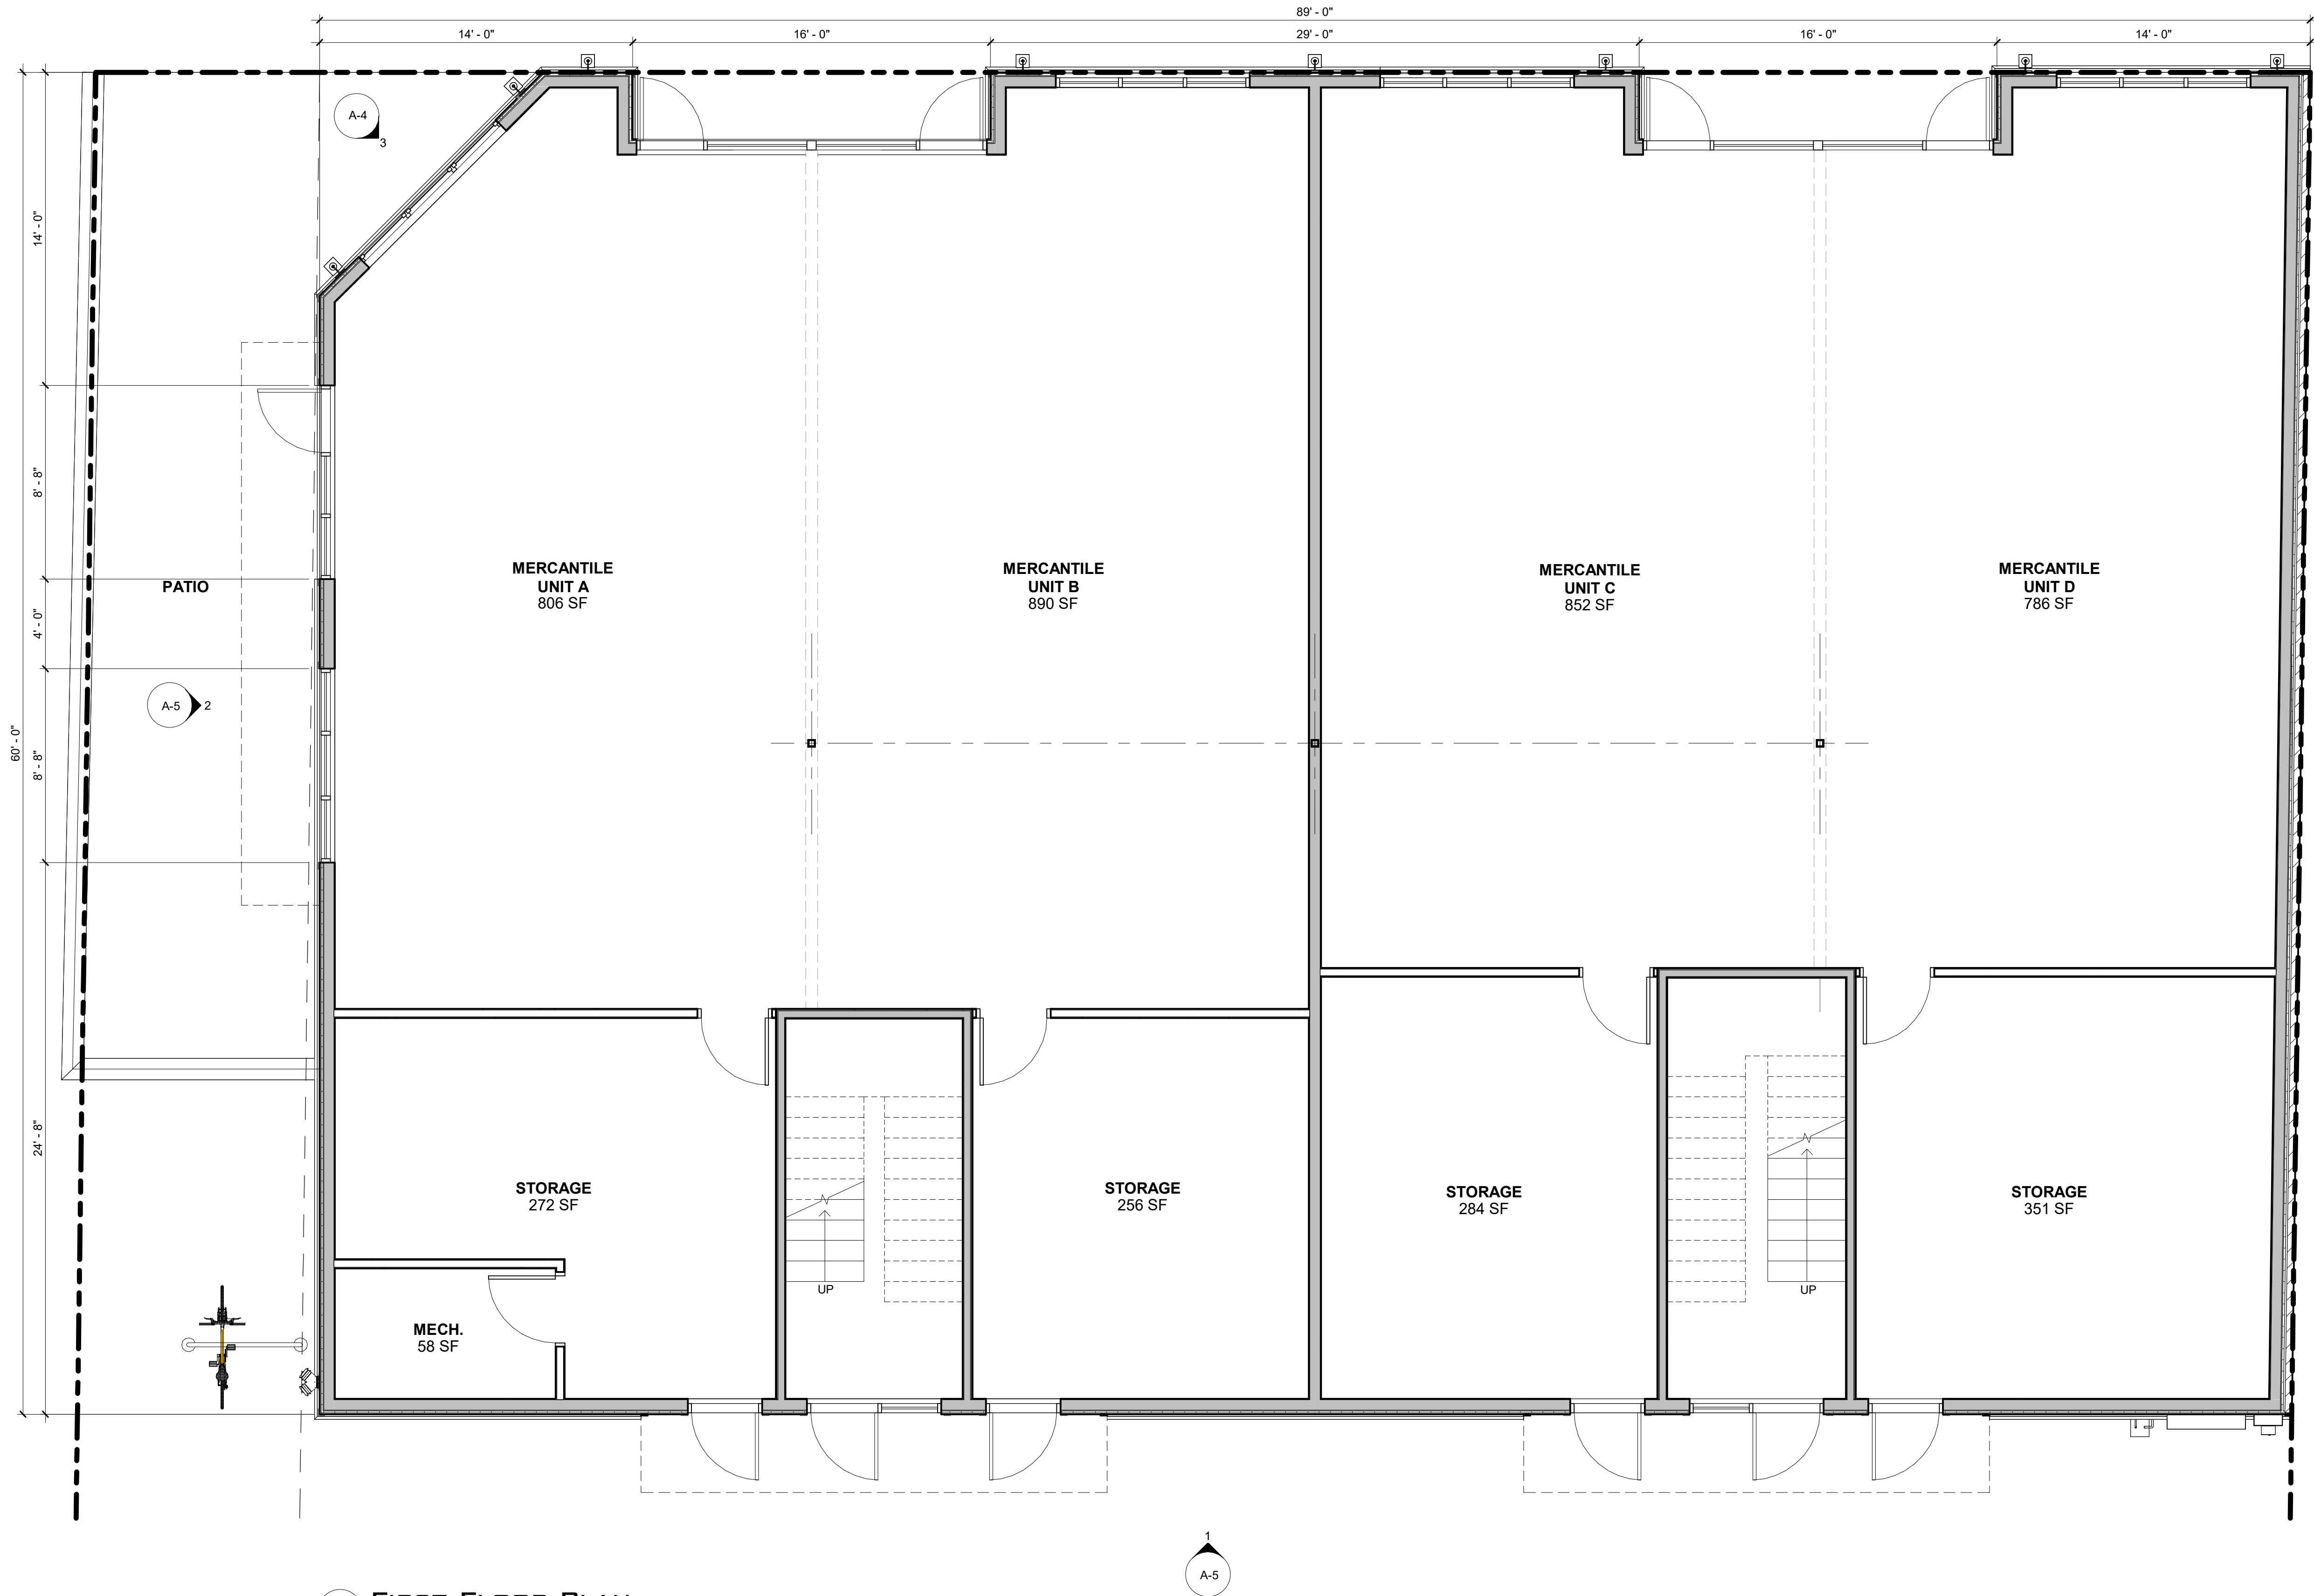

1 FIRST FLOOR PLAN
SCALE: 1/4" = 1'-0"




1 SECOND FLOOR PLAN
A-3 SCALE: 1/4" = 1'-0"

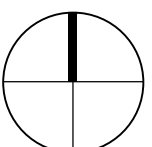



1 EAST ELEVATION
A-4 SCALE: 1/4" = 1'-0"

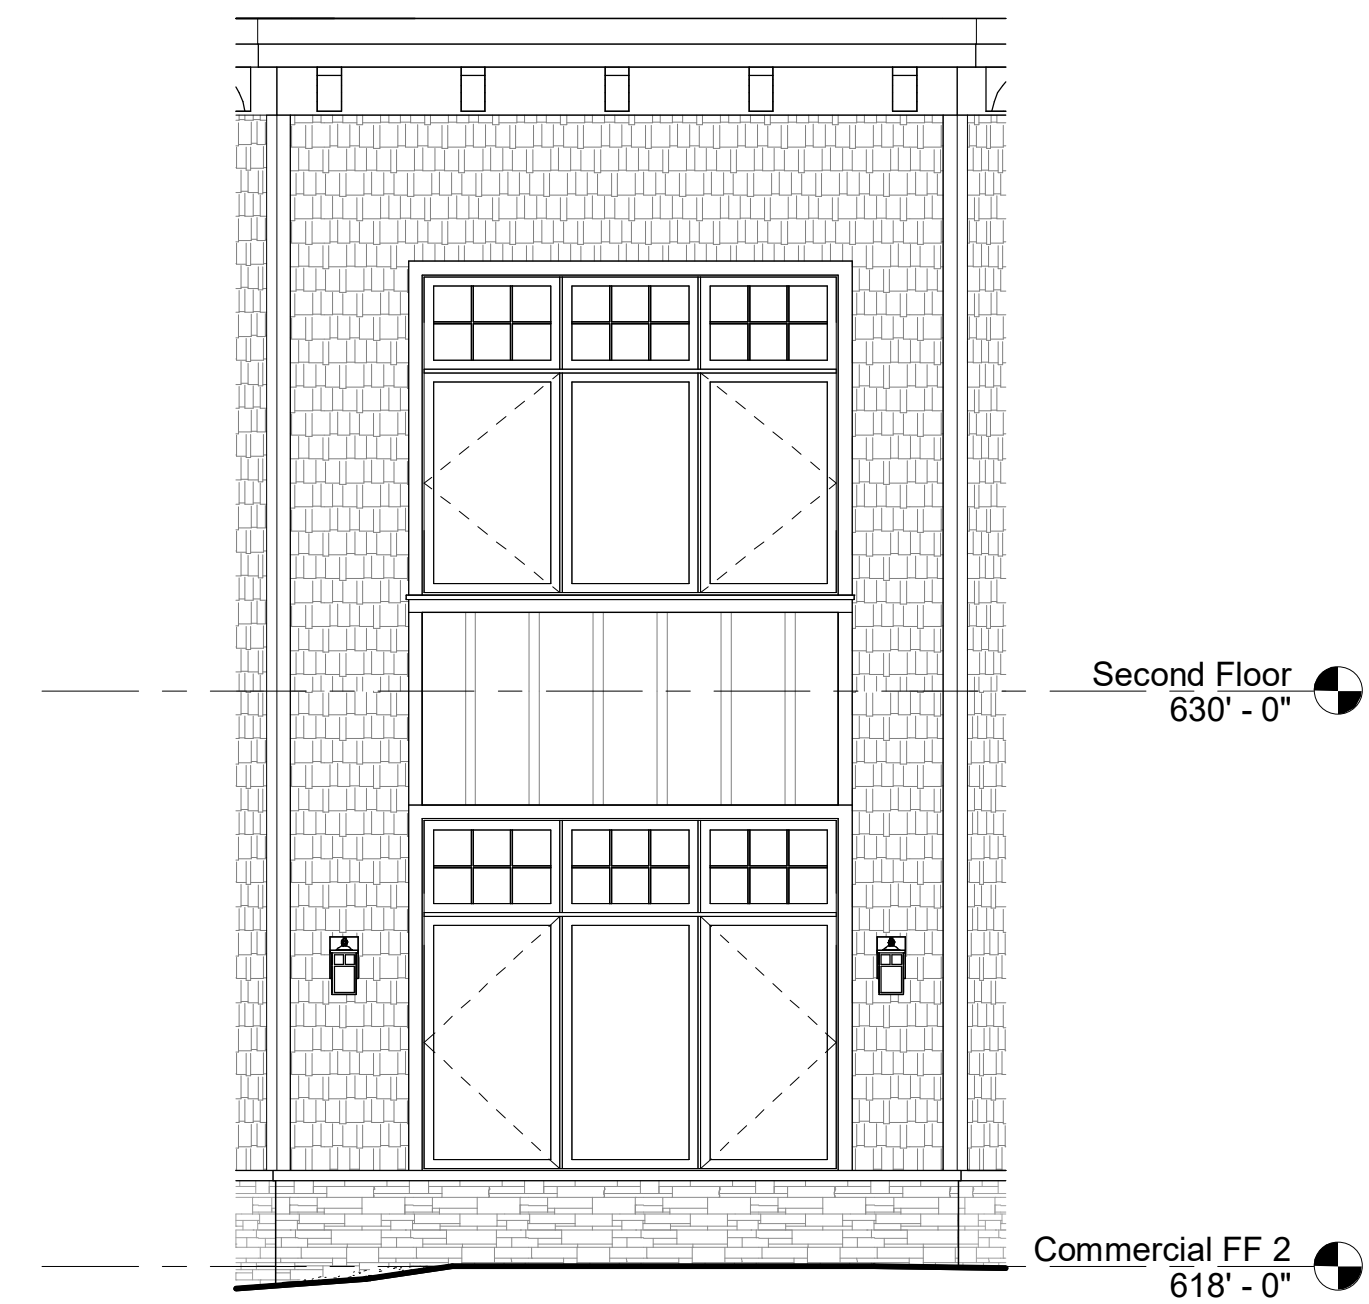

3 NORTHWEST ELEVATION
A-4 SCALE: 1/4" = 1'-0"



2 NORTH ELEVATION
A-4 SCALE: 1/4" = 1'-0"

DANIEL
BOGGS
ARCHITECT

ARCHITECTURE
&
PLANNING

26143 EAST RIVER ROAD
GROSSE ILE, MI 48138
248.882.3642

PROJECT:
Douglas Building
13 South Union Street
Douglas, MI 49406

PROFESSIONAL SEAL:



PRELIMINARY
NOT FOR CONSTRUCTION
ISSUED:

10-03-25 PC Review
11-05-25 Revision
01-20-26 Client Review
01-22-26 Revision
06-02-26 PC Review Resubmission

PROJECT NO:
2025.12

DRAWN BY:
DWB

These drawings have been specifically prepared for
AMK Properties for use at 13 South Union Street
Douglas, MI 49406.
These drawings shall not be used at other locations
without the consent and participation of Daniel Boggs
Architect.

SHEET TITLE:
Exterior Elevations

SHEET NO:

A-4



2 WEST ELEVATION
A-5 SCALE: 1/4" = 1'-0"



1 SOUTH ELEVATION
A-5 SCALE: 1/4" = 1'-0"