

ARCHITECTS

R G Architects, LLC

200 W. Main St., Middletown, DE 19709

302.376.8100 302.376.9851 fax

www.rgarchitects.net

THE ARCHITECT WHO SEALED, SIGNED
AND DATED THIS DOCUMENT HAS NOT
BEEN EMPLOYED TO FURNISH
CONSTRUCTION CONTRACT
ADMINISTRATION SERVICES AS DEFINED
IN 24 DEL.C. §303(c)

ISSUED FOR:

OWNER REVIEW 6 MARCH 2026
FOR PRICING 20 MARCH 2026

PRELIMINARY DRAWINGS
NOT FOR CONSTRUCTION

PROJECT INFO:

LITTLE CABOOSE
CHILD CARE &
LEARNING CENTER

Beiser Blvd
Dover, DE, 19904
Tax Parcel No.: 2-05-07611-01-4600-00001
road name
Kent County

SHEET INFO:

PROJECT NO: 26004
DRAWN BY: TTH
CHECKED BY: RAG
SCALE: AS SHOWN
DATE: 11 March 2026

TITLE & NO.:

Copyright - R G Architects - 2026


ELEVATIONS



1 FRONT ELEVATION
SCALE: 1/8" = 1'-0"



2 STREET ELEVATION
SCALE: 1/8" = 1'-0"

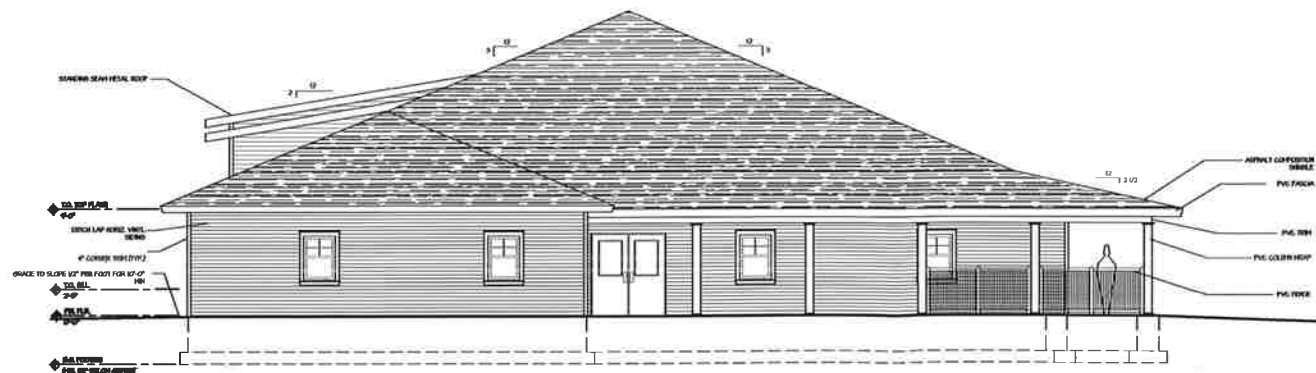

3 BACK ELEVATION
SCALE: 1/8" = 1'-0"

