




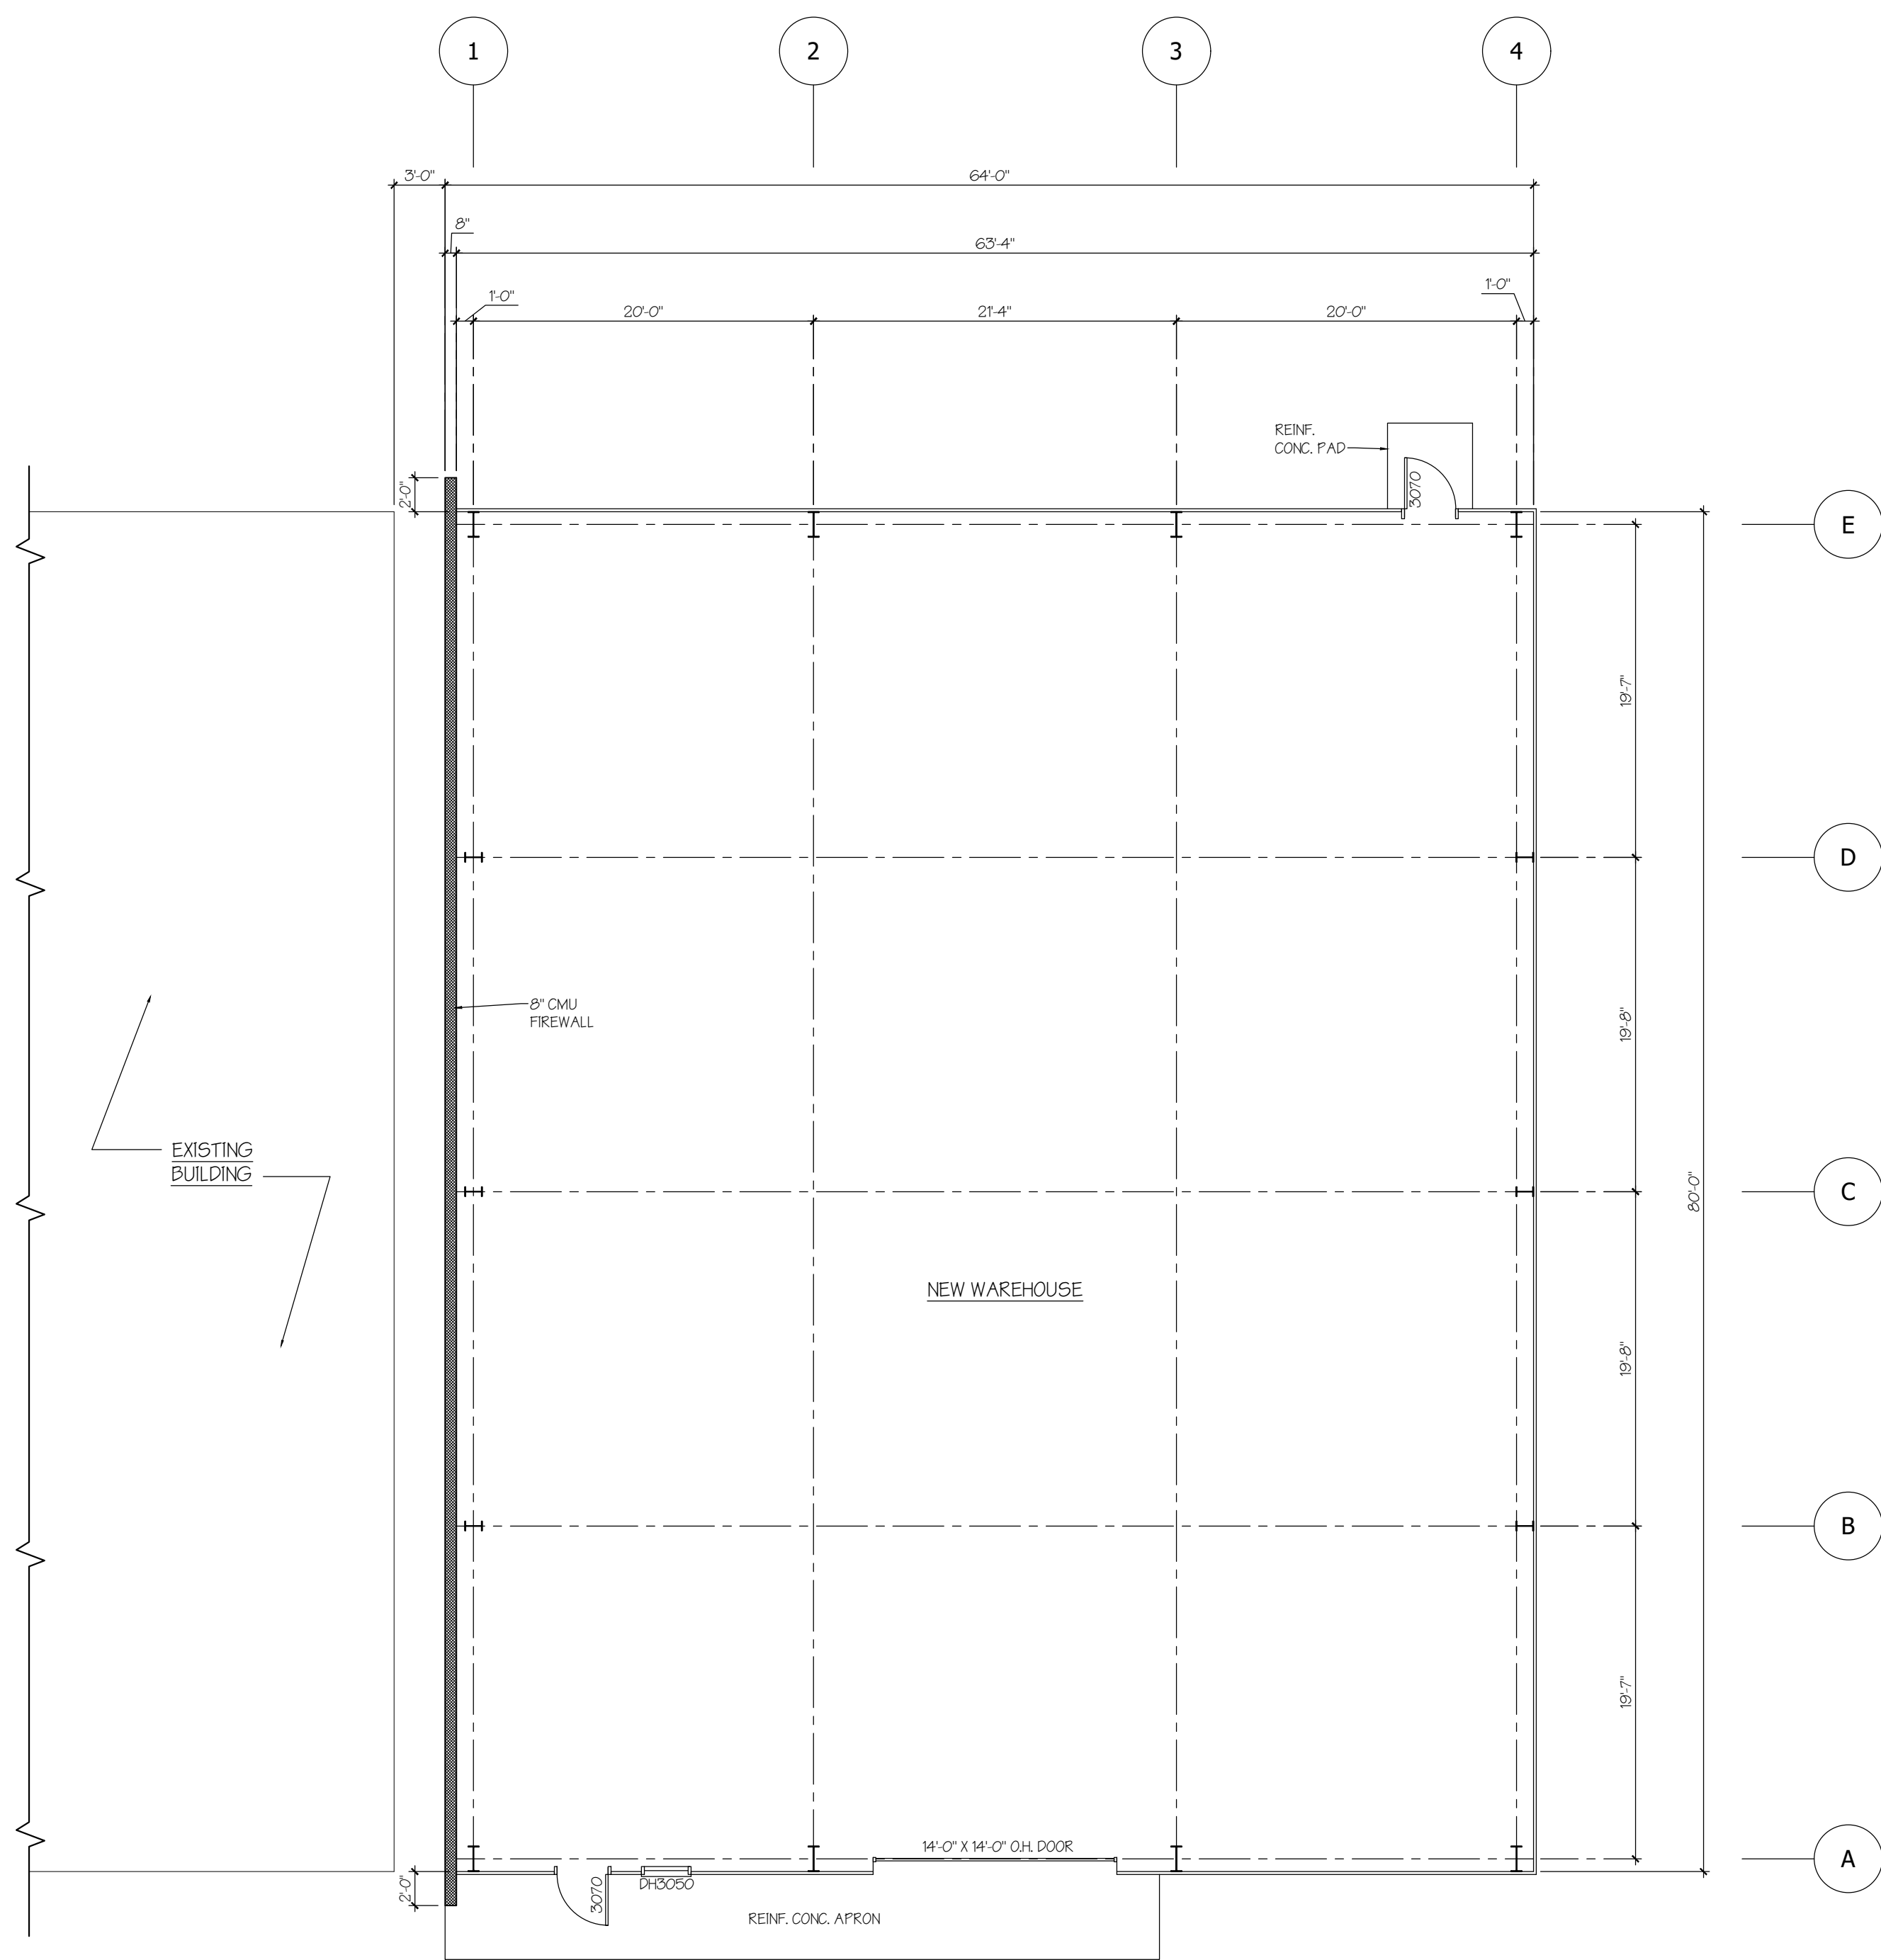

FLOOR PLAN
1/8" = 1'-0"

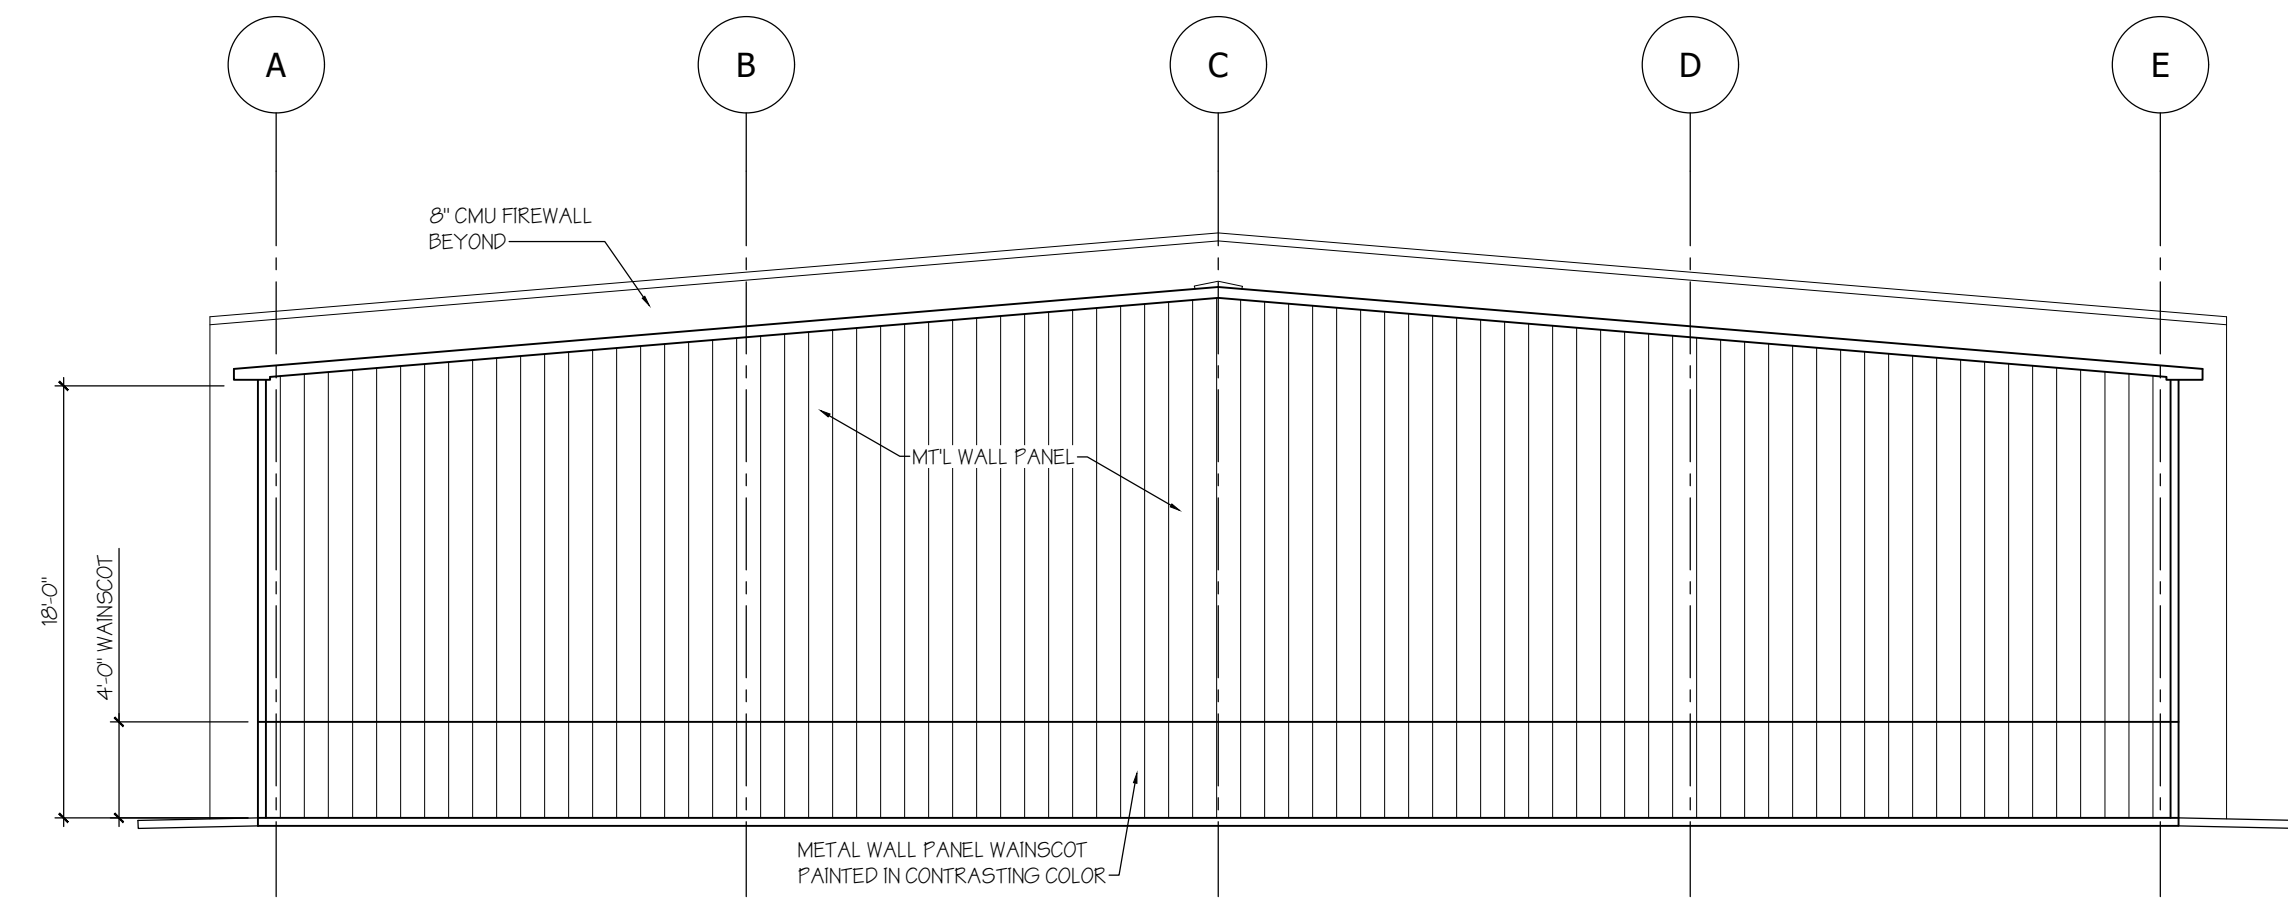

WEST ELEVATION
1/8" = 1'-0"

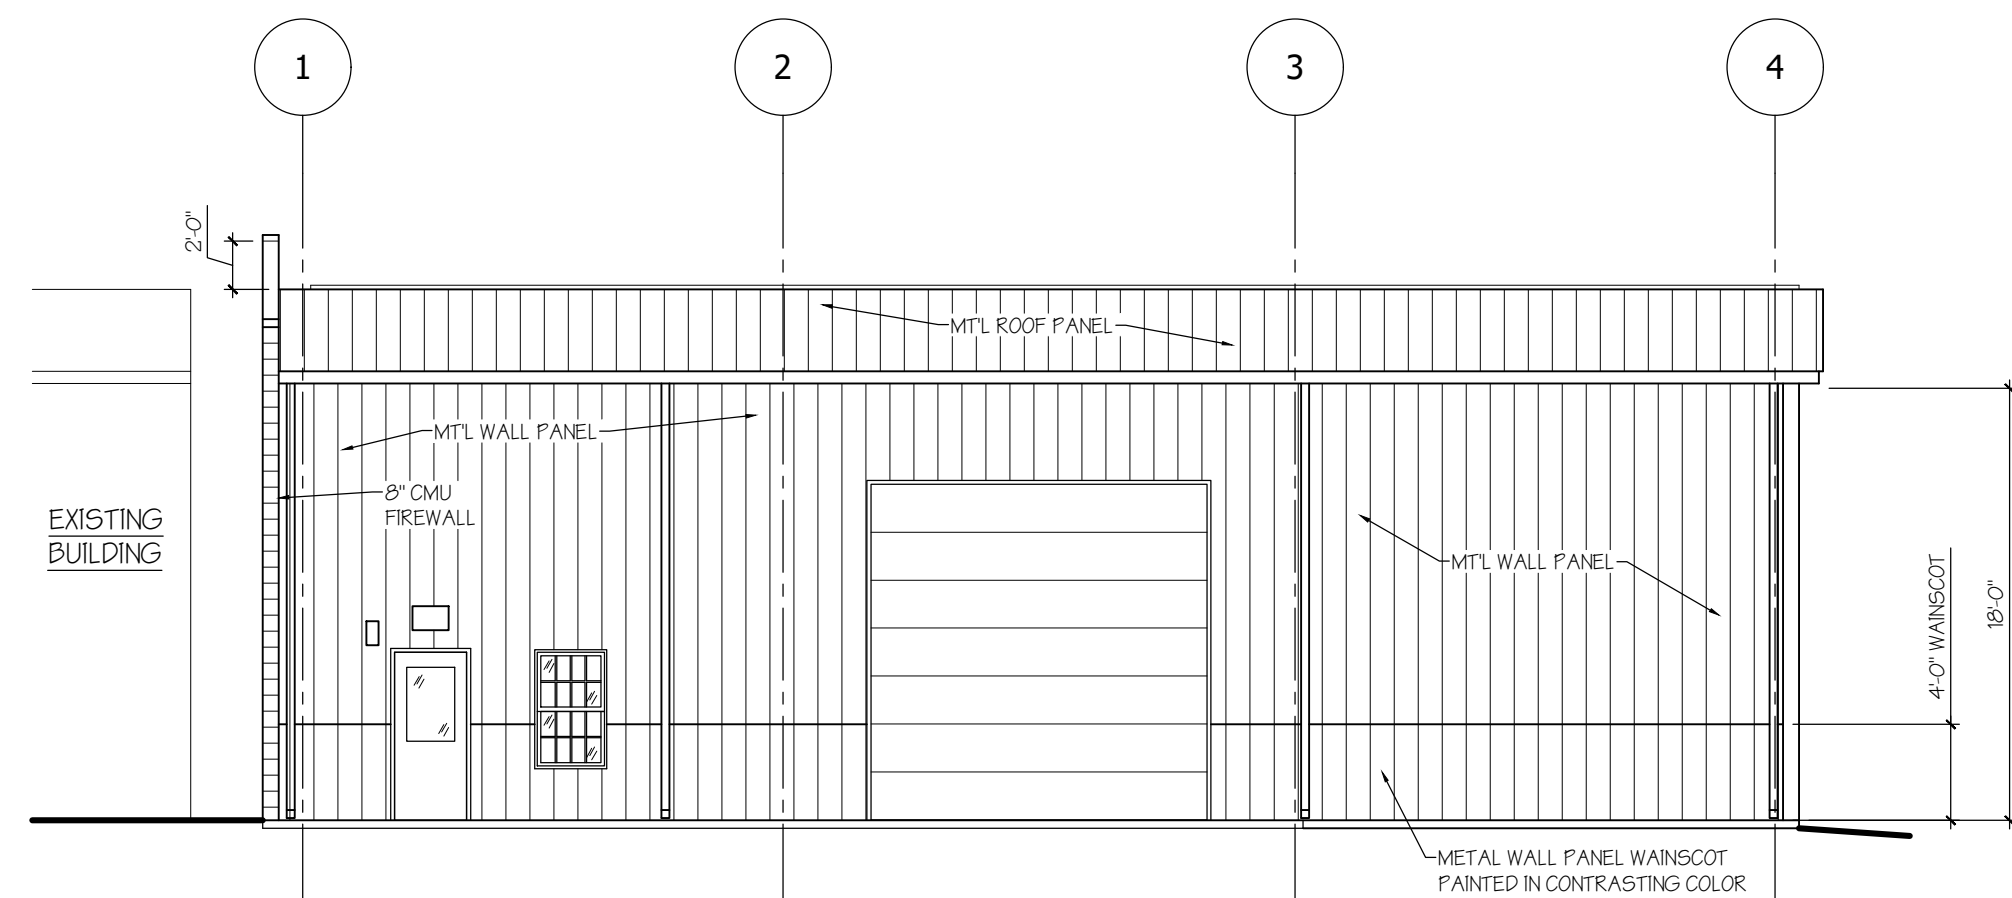


SOUTH ELEVATION
1/8" = 1'-0"

REVISIONS	BY

PRELIMINARY
NOT FOR
CONSTRUCTION

WM BYLER JR. ARCHITECT, INC.
PO Box 104, Kenton, DE 19955
Phone: 302-453-3550
Cell: 302-359-3313
bill@wbjra.com
www.wbjra.com

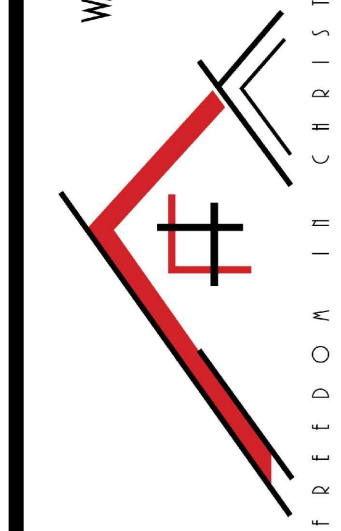

NEW 5120 S.F. POLE FRAMED BUILDING FOR
SID HARVEY BUILDING
1285 COLLEGE PARK DR.
DOVER, DE 19904

PRELIMINARY
FLOOR PLAN
AND SOUTH &
WEST
ELEVATIONS

DESIGN
R.K.L., WHL
CHECKED
W.B.
DATE
6 JUNE 2024
SCALE
NOTED
JOB NO.
C1629-0623
SHEET

A1
OF SHEETS