



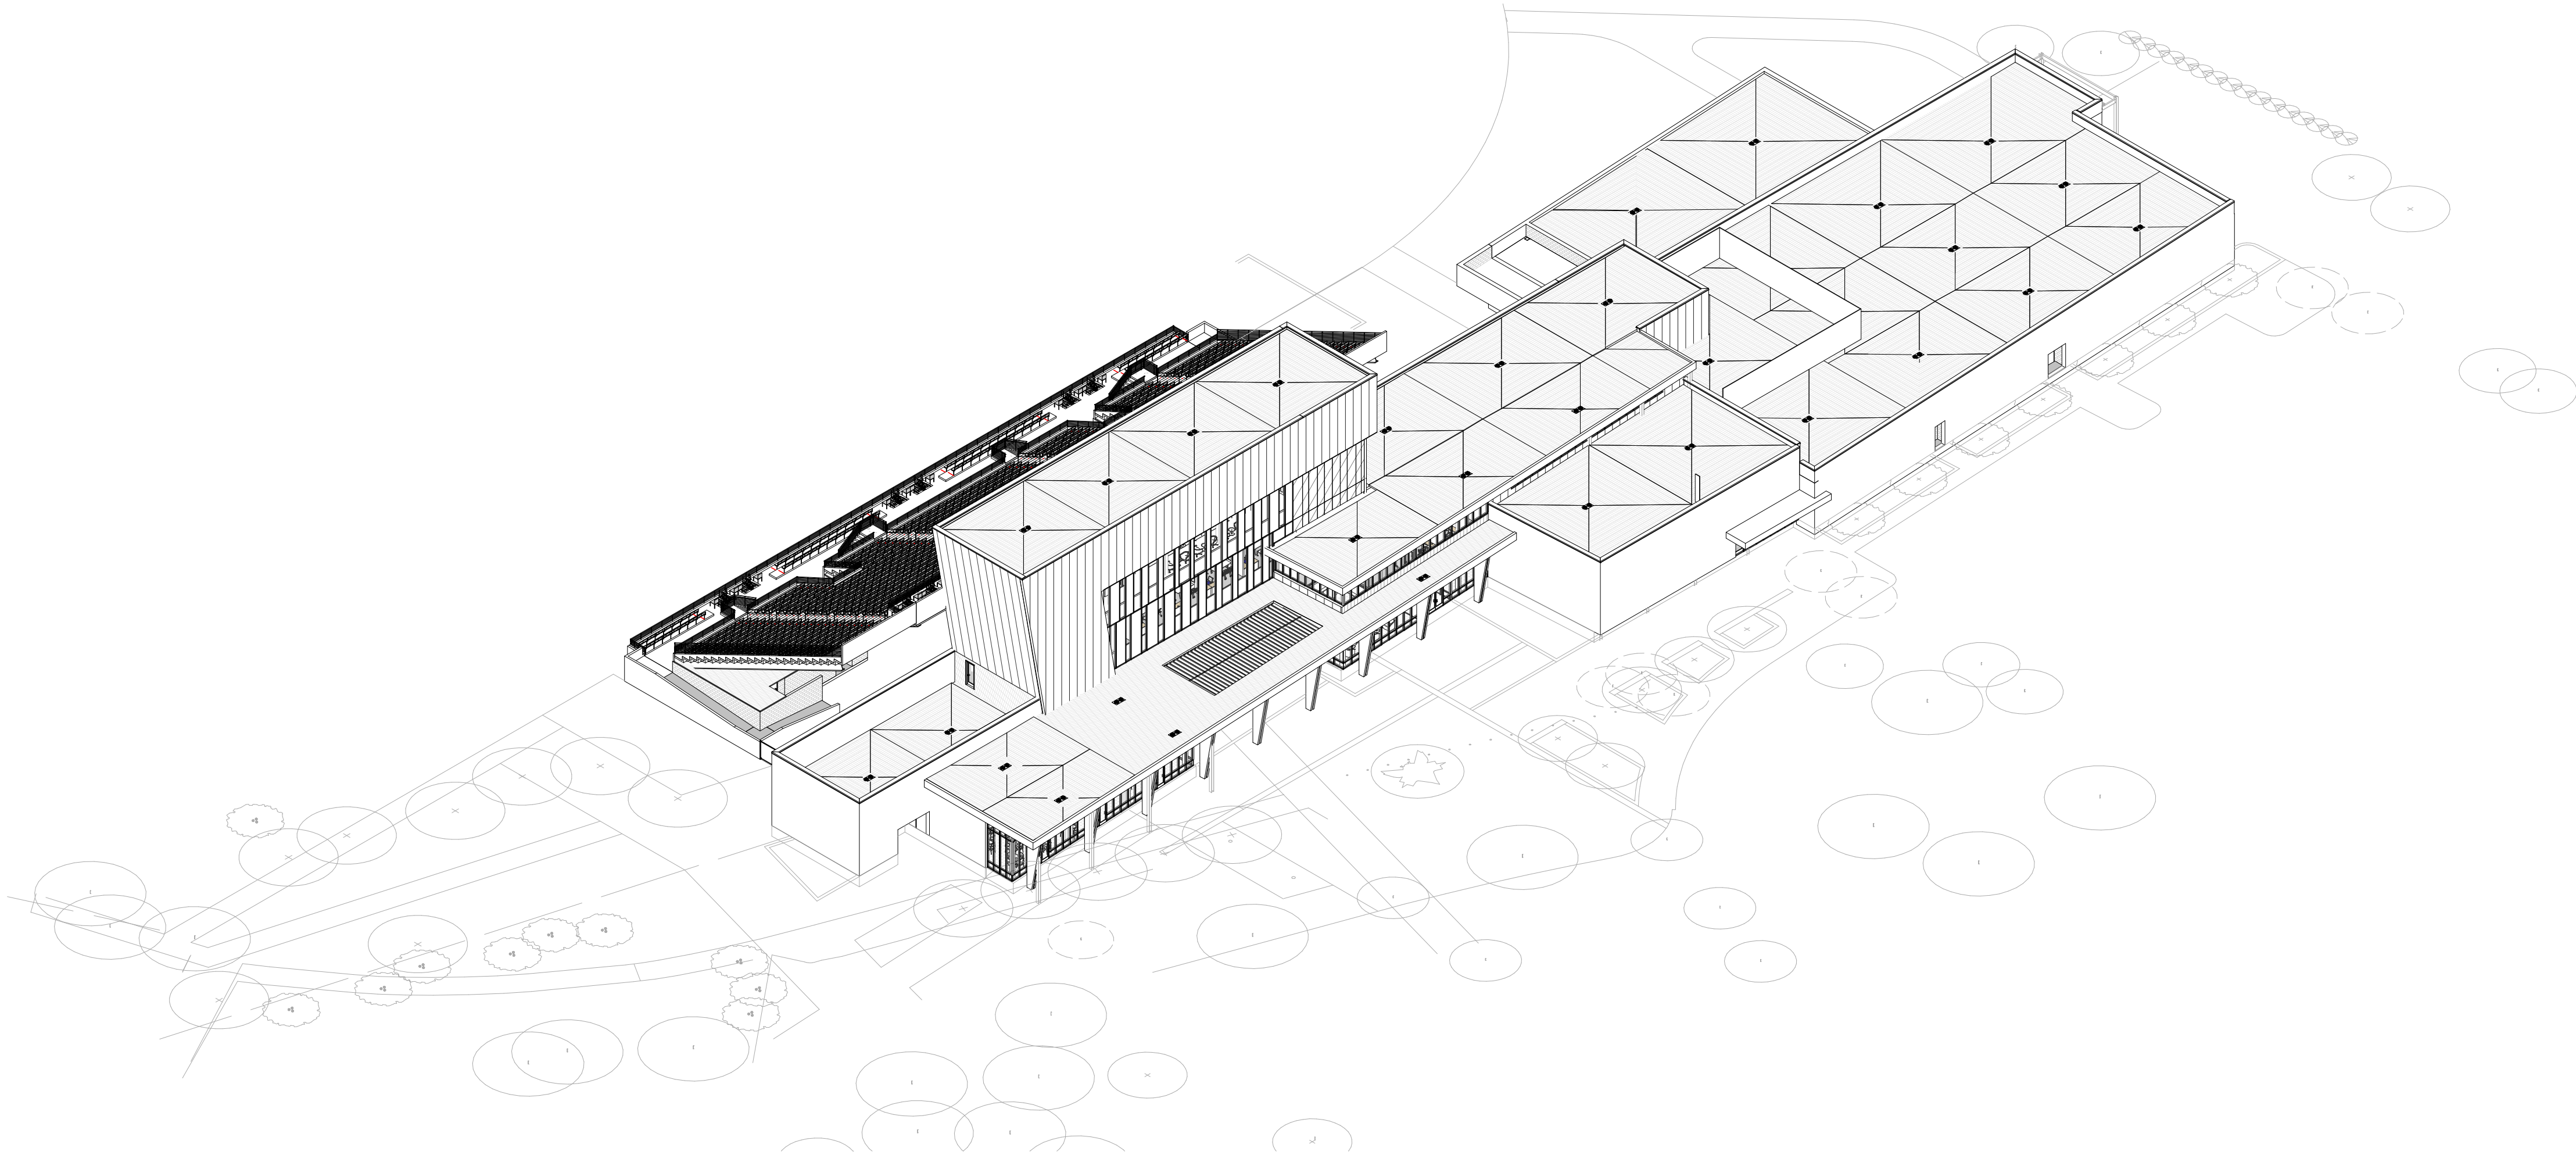

2 AXONOMETRIC SOUTH EAST Copy 2

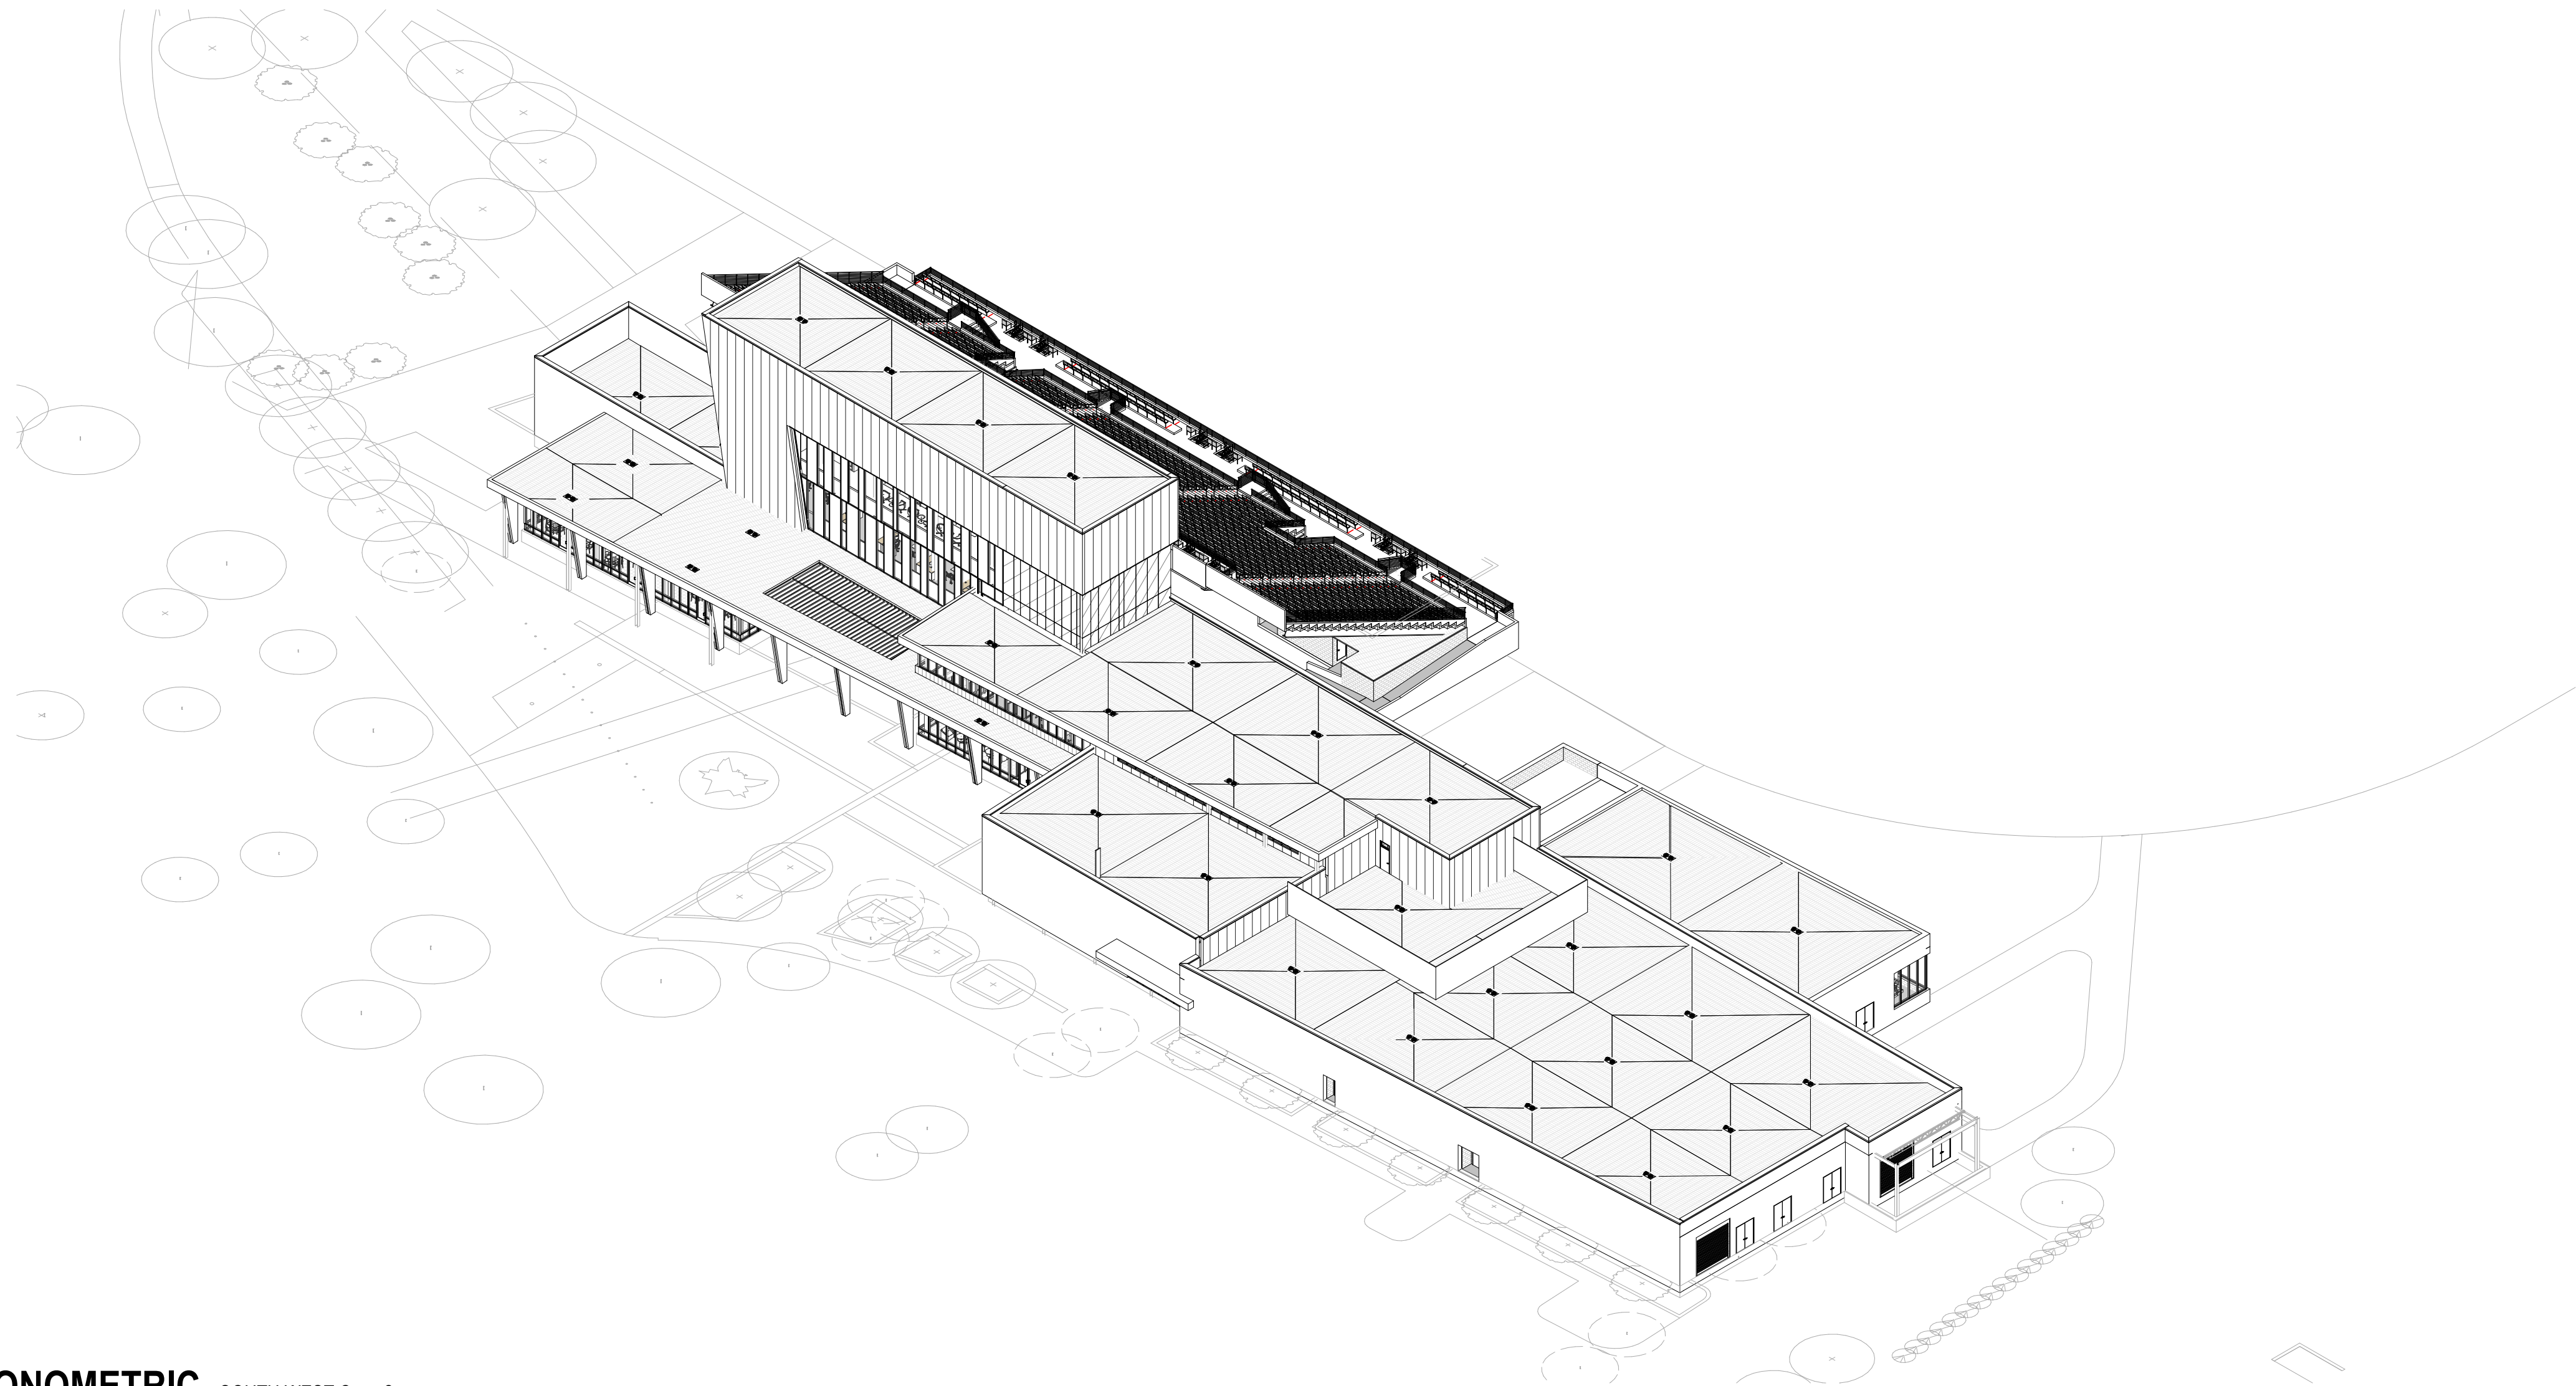

1 AXONOMETRIC SOUTH WEST Copy 2

#	DATE	CHANGE DESCRIPTION



**DSU ATHLETICS
TRANSFORMATION**
N. DUPONT HIGHWAY, DOVER, DE 19901
for
**DELAWARE STATE
UNIVERSITY**




300 SPRUCE STREET
SUITE 300
COLUMBUS, OHIO 43215


Moody Nolan PHONE: 614-461-4664

DRAWING TITLE:
**BUILDING AXONOMETRIC - 3D
VIEWS**

PROGRESS DRAWING NOT FOR CONSTRUCTION	05/20/2026
	24471
	A300X
	75% DD

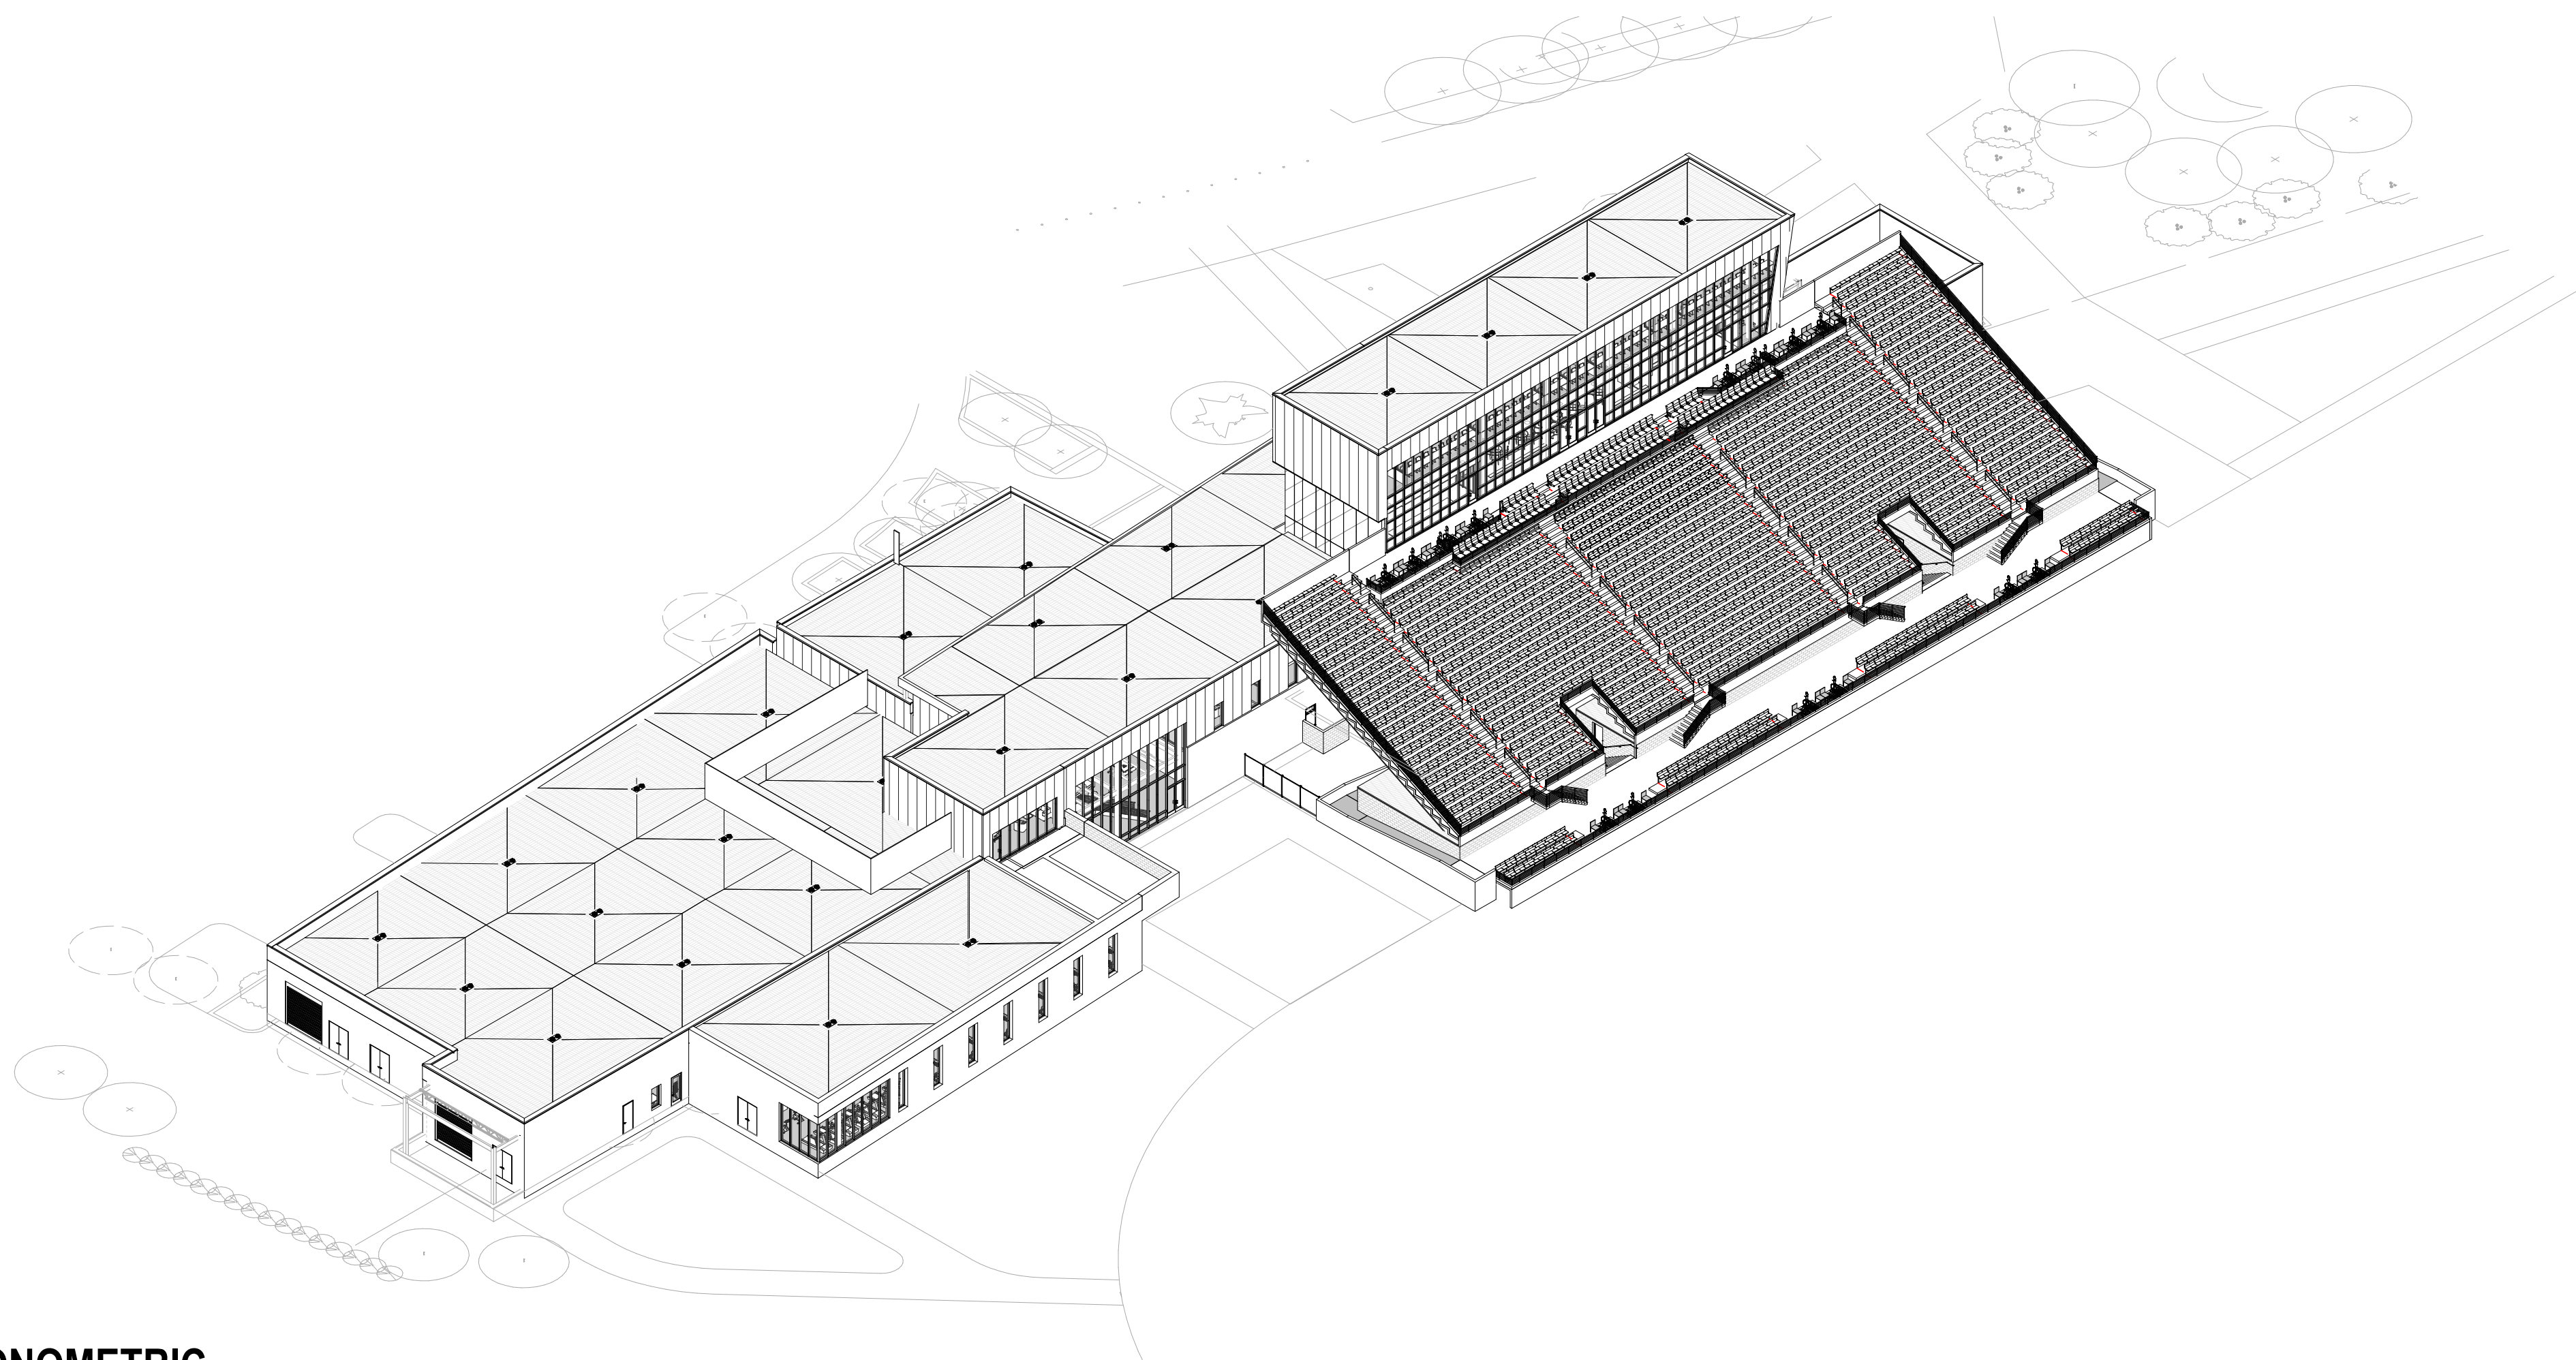

1 AXONOMETRIC NORTH WEST Copy 2

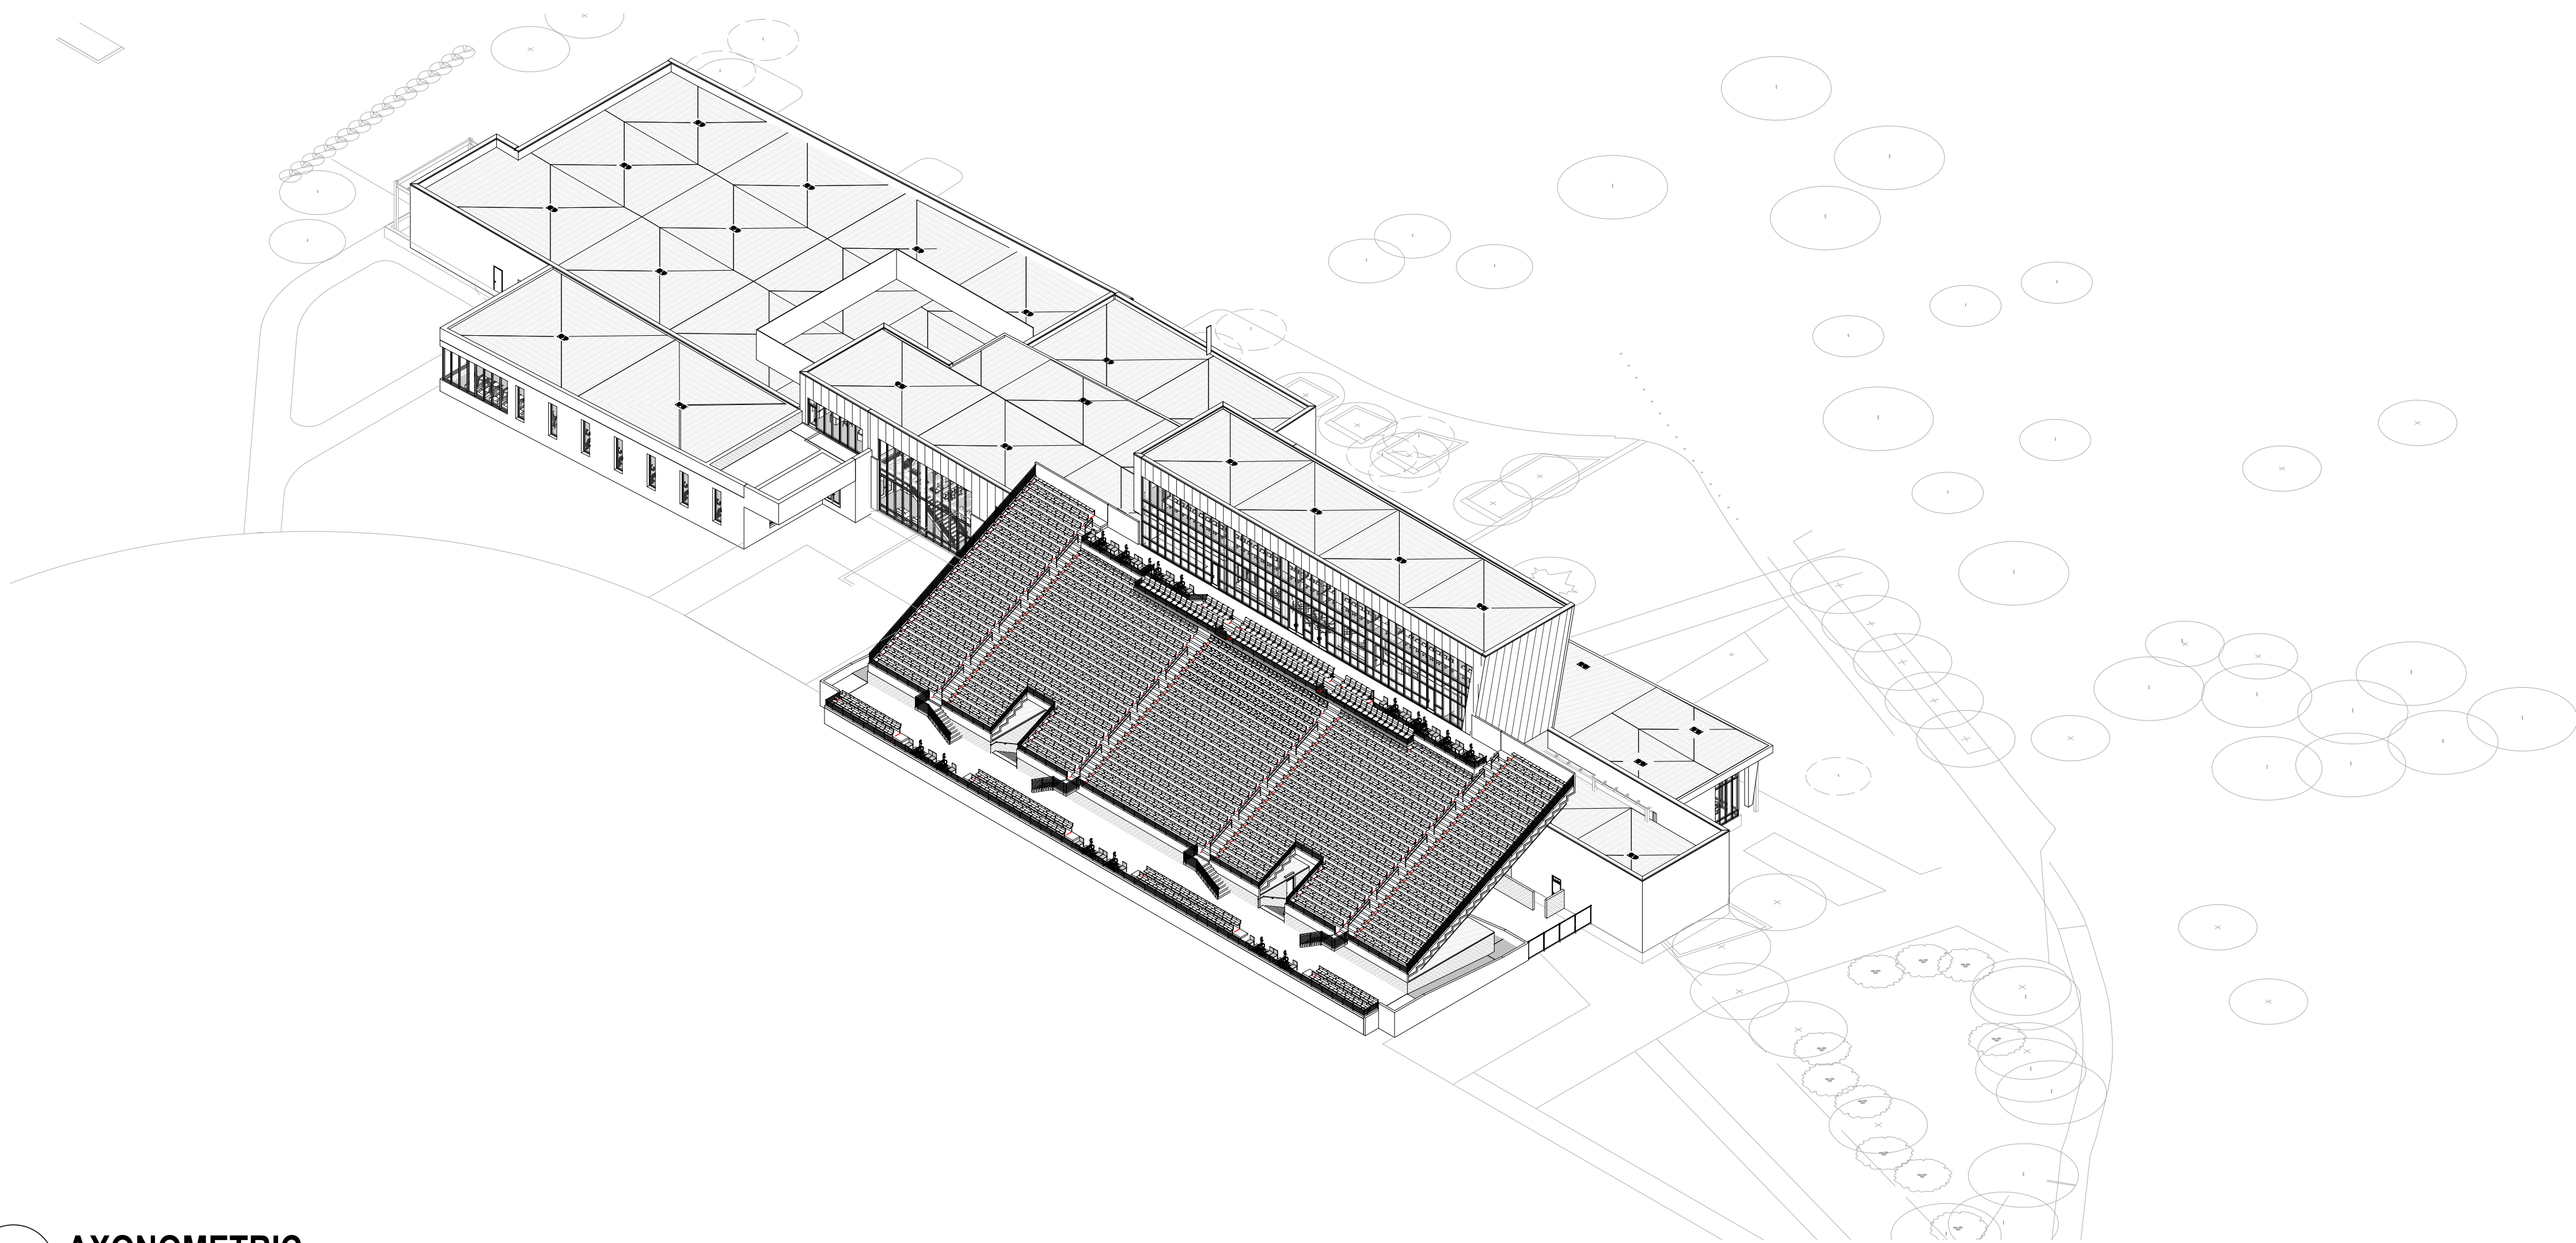

2 AXONOMETRIC NORTH EAST Copy 2

#	DATE	CHANGE DESCRIPTION



**DSU ATHLETICS
TRANSFORMATION**
N. DUPONT HIGHWAY, DOVER, DE 19901
for
**DELAWARE STATE
UNIVERSITY**




300 SPRUCE STREET
SUITE 300
COLUMBUS, OHIO 43215


Moody Nolan PHONE: 614-461-4664

DRAWING TITLE:
**BUILDING AXONOMETRIC - 3D
VIEWS**


PROGRESS DRAWING NOT FOR CONSTRUCTION	05/20/2026
	24471
	A301X
	75% DD

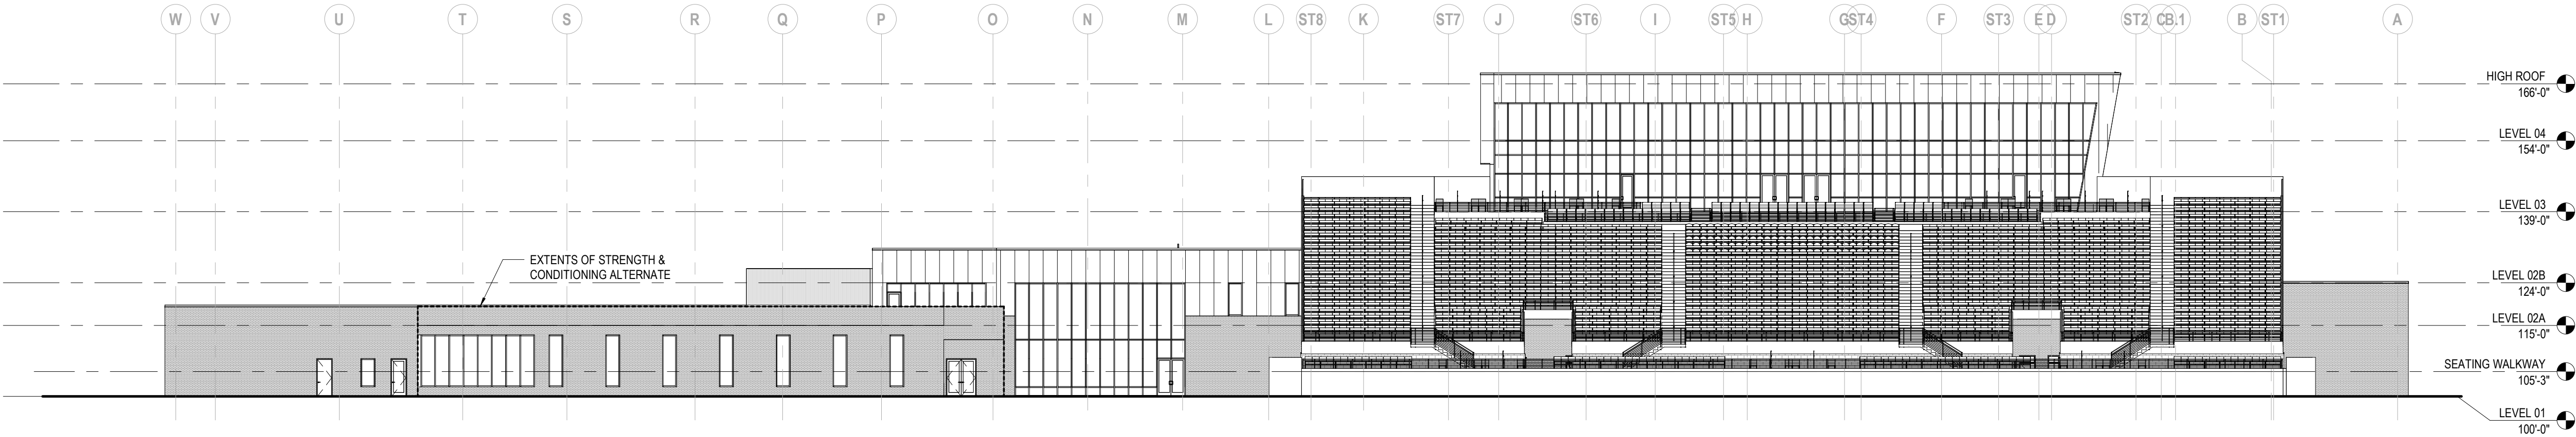


4 ELEVATION NORTH - OVERALL
1" = 20'-0" REF: 1 / A101

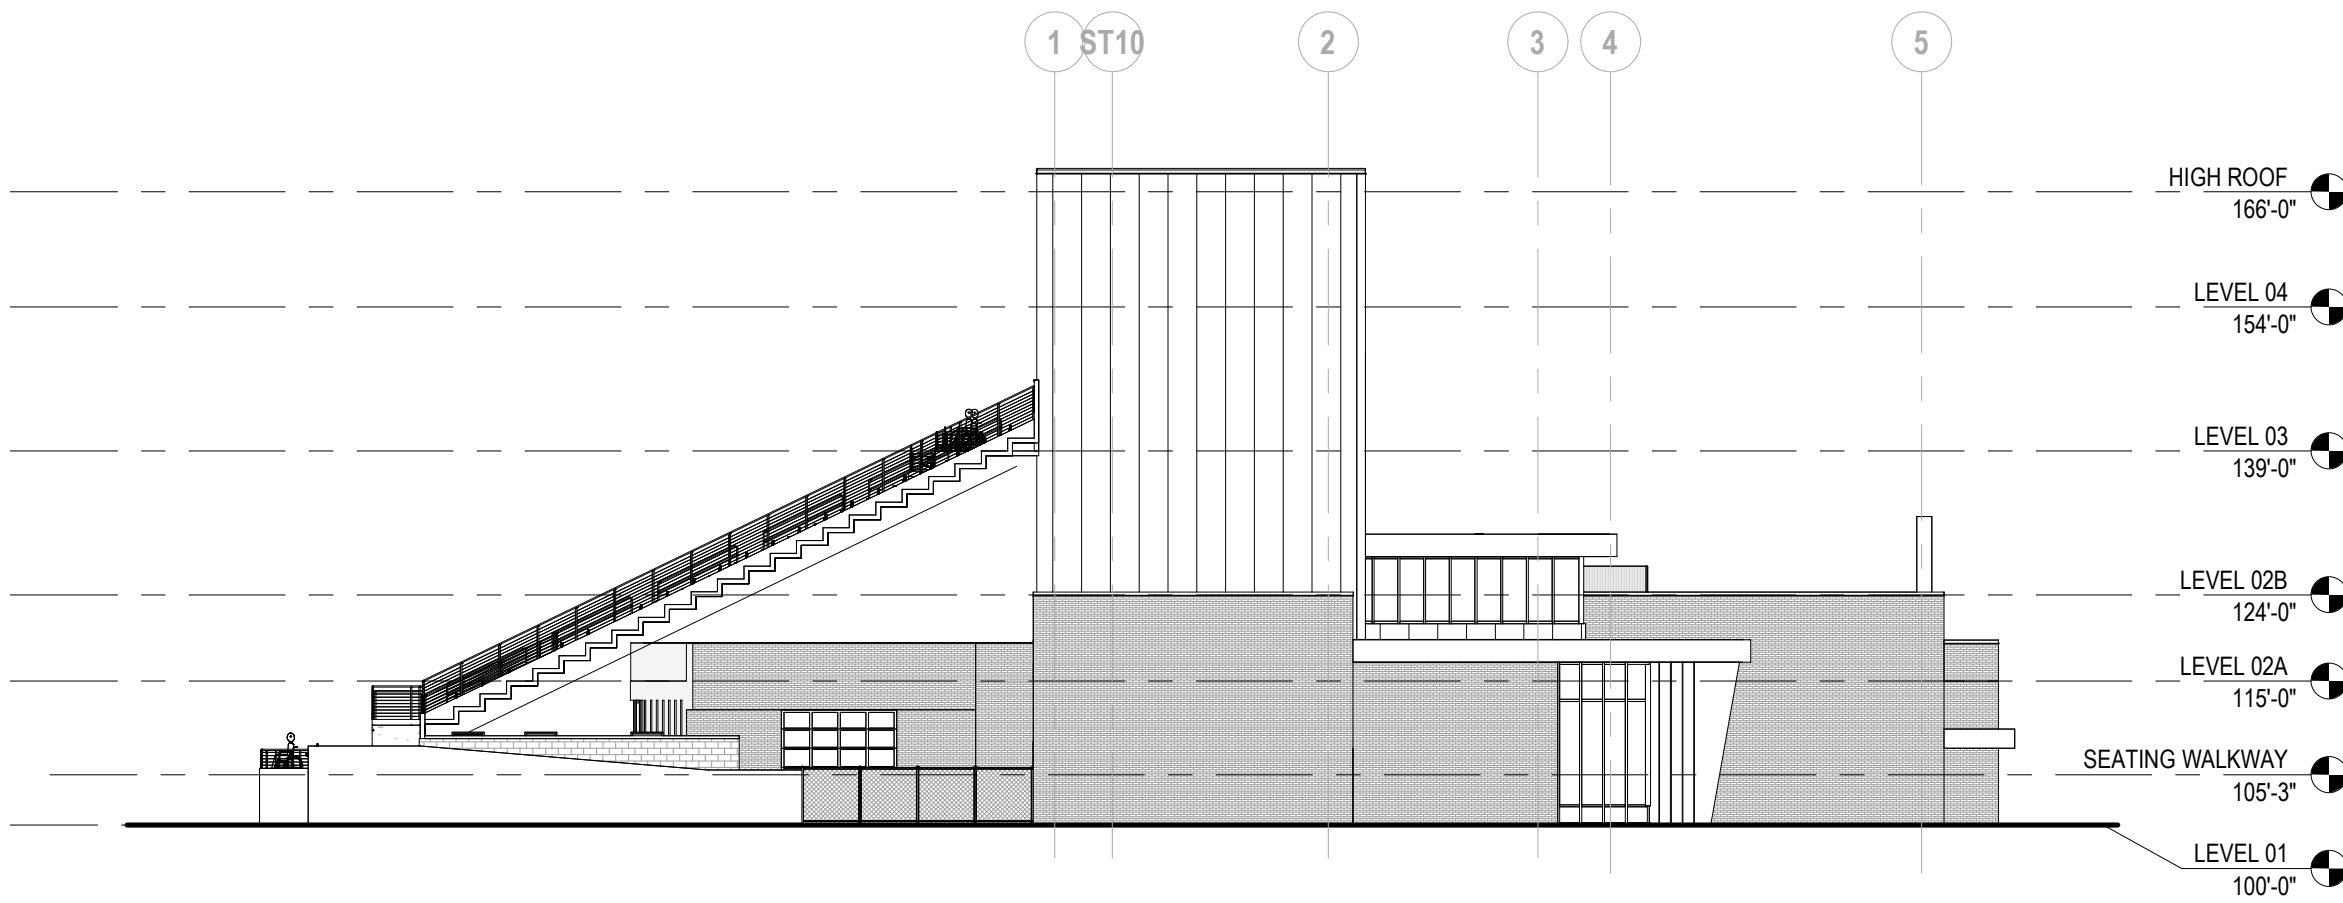

3 ELEVATION WEST - OVERALL Copy 1
1" = 20'-0" REF: 1 / A.2.1

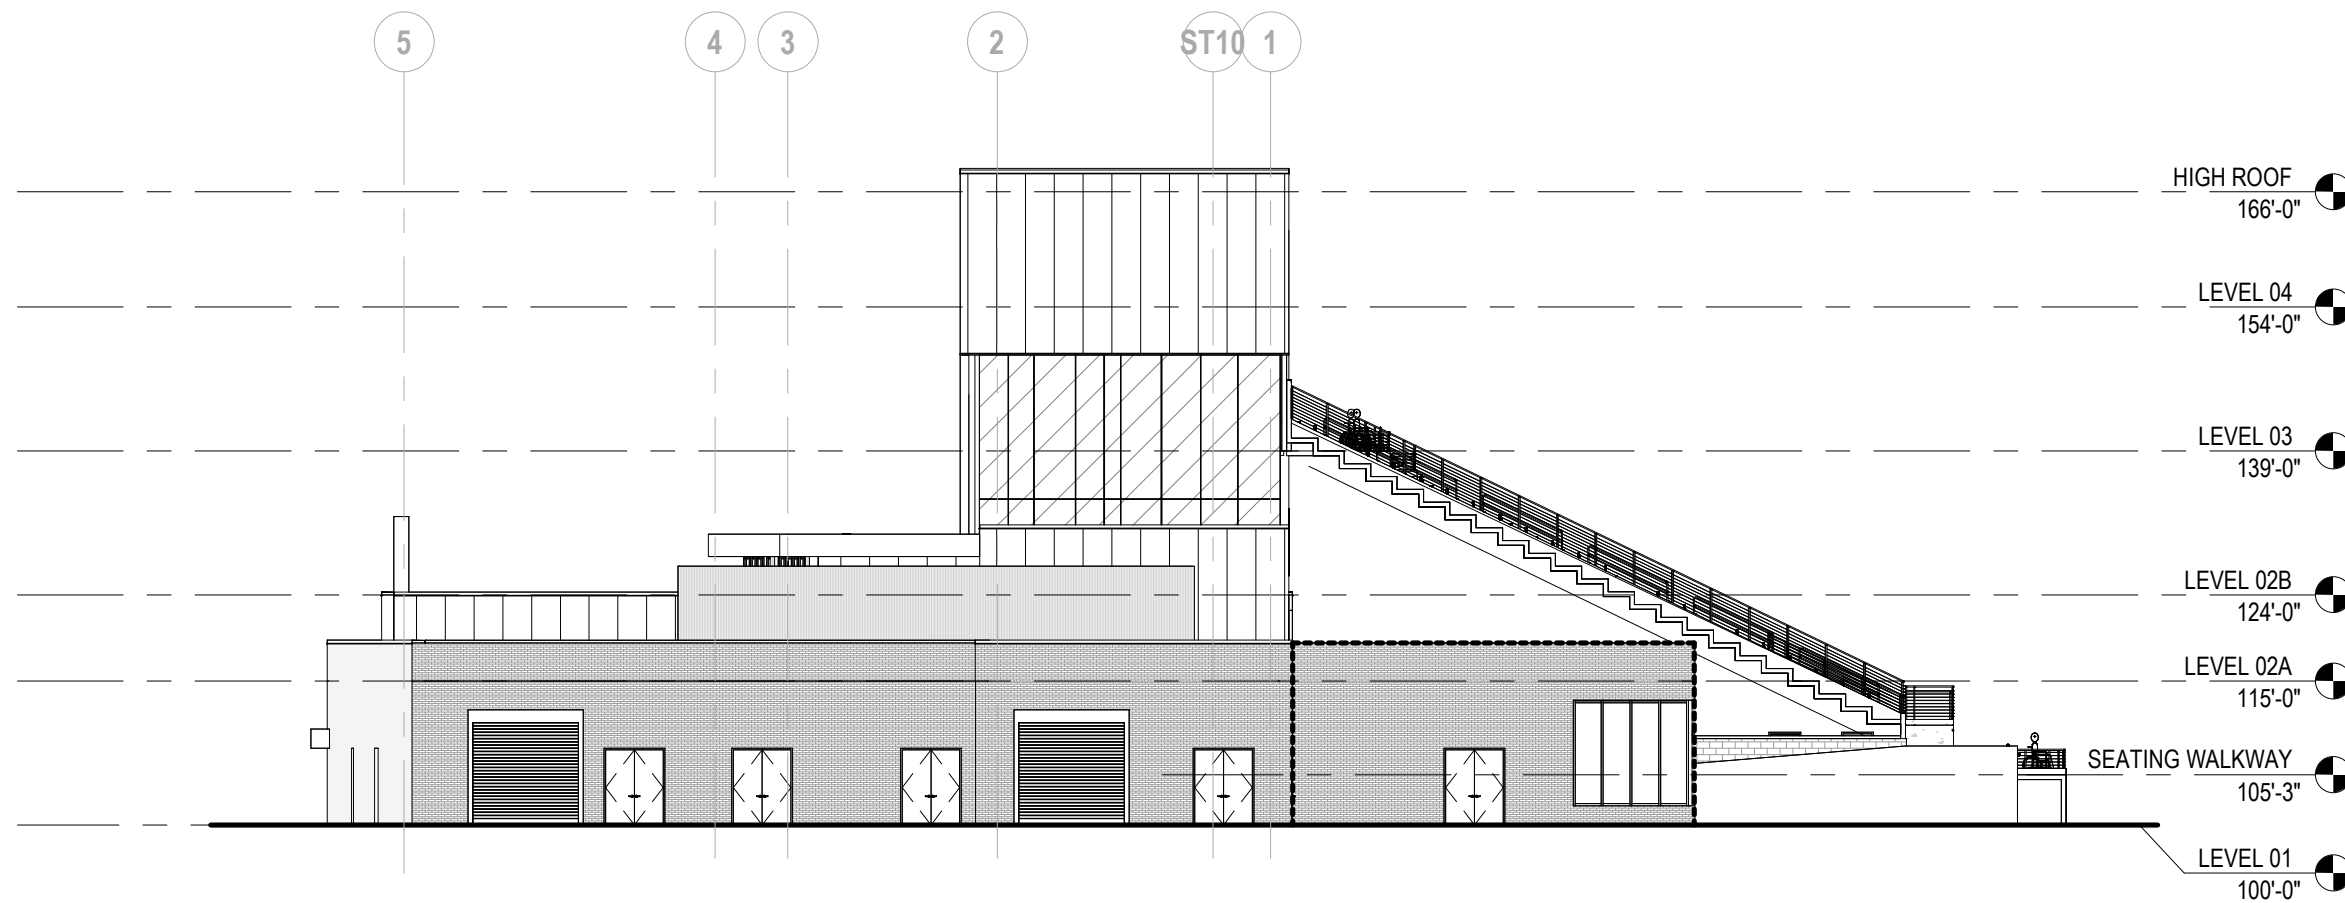

2 ELEVATION EAST - OVERALL Copy 1
1" = 20'-0" REF: 1 / A101



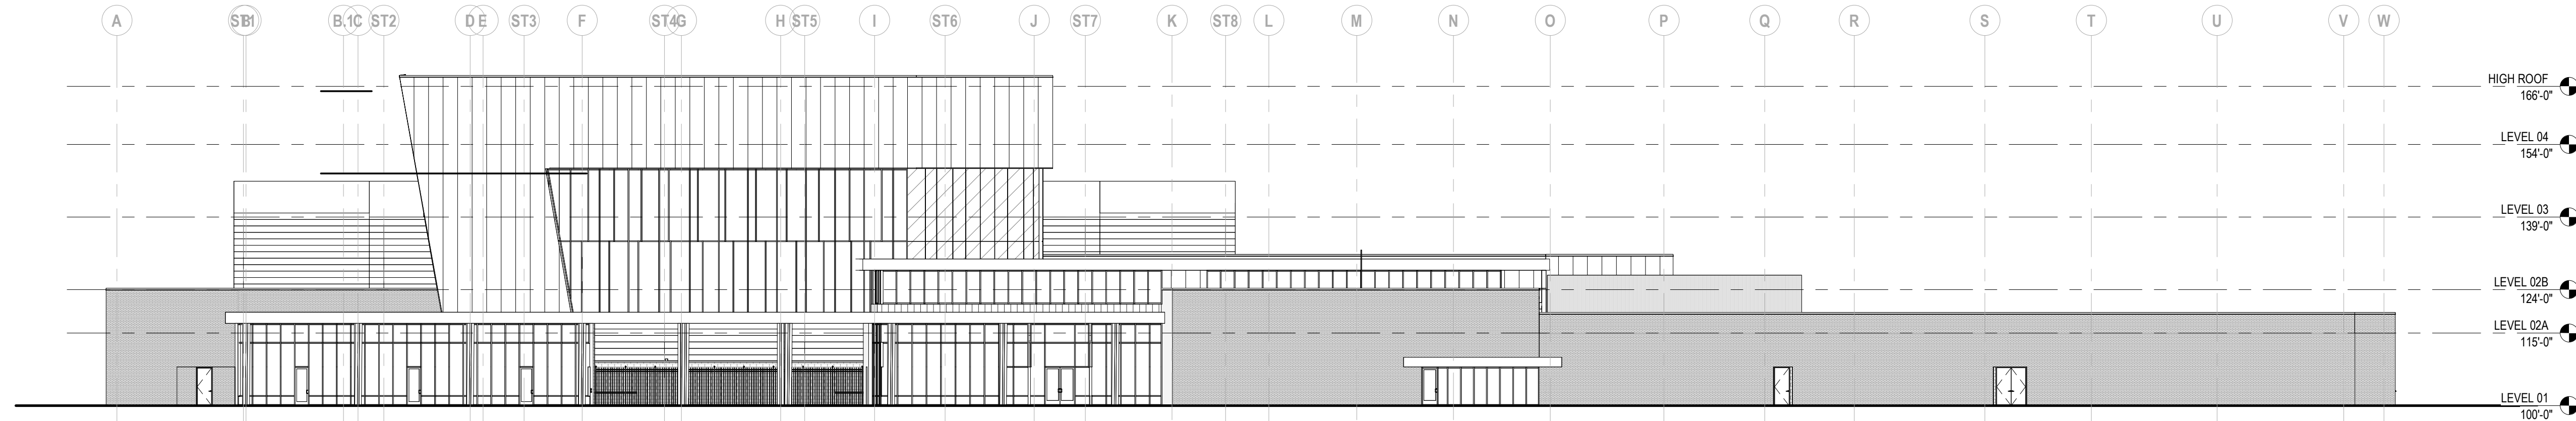





1 ELEVATION SOUTH - OVERALL Copy 1
1" = 20'-0" REF: 1 / A101


GENERAL NOTES - EXTERIOR ELEVATIONS

- A. MATERIAL SYSTEMS ON ELEVATION ARE TO DISPLAY THE EXTENT OF THE MATERIAL ONLY. THEY ARE NOT TO SCALE.
B. GLAZING SPECS ARE SHOWN FOR REFERENCE ONLY. REFER TO FINAL GLASS PROPERTIES IN GLASS SPECIFICATIONS.
C. GRAPHIC REPRESENTATION OF GLASS SHOWN ON A300 SHEETS IS FOR REFERENCE ONLY. REFER TO GLASS NOTES ON SHEET A700.
D. BRICK CONTROL JOINTS SHOWN AS MIN. REQUIREMENTS. CONTRACTOR TO COORDINATE ADDITIONAL CONTROL JOINTS AS REQ.
E. MCM WALL PANEL JOINT SPACING SHOWN FOR REFERENCE ONLY. JOINT TO BE COORDINATED VIA SHOP DRAWINGS.

EXTERIOR GLAZING TYPES

   -  **IG-1** EXTERIOR INSULATED GLAZING
 **IG-1A** EXTERIOR INSULATED GLAZING (TEMPERED)
 **IG-3** EXTERIOR INSULATED GLAZING (SPANDREL - LIGHT GRAY)

   -  **MP-1** INSULATED METAL WALL PANEL CENTRIA, STANDARD COLOR 1
 **MP-2** INSULATED METAL WALL PANEL CENTRIA, STANDARD COLOR 2
 **MP-3** METAL COMPOSITE PANEL ALUCOBOND, STANDARD COLOR

 -  **BR-1** MODULAR BRICK GLEN-GARY

KEYNOTE LEGEND

KEY VALUE	KEYNOTE TEXT
-----------	--------------

#	DATE	CHANGE DESCRIPTION




**DSU ATHLETICS
TRANSFORMATION**
N. DUPONT HIGHWAY, DOVER, DE 19901
for
**DELAWARE STATE
UNIVERSITY**



300 SPRUCE STREET
SUITE 300
COLUMBUS, OHIO 43215

Moody Nolan PHONE: 614-461-4664

DRAWING TITLE:
**EXTERIOR ELEVATIONS -
OVERALL**

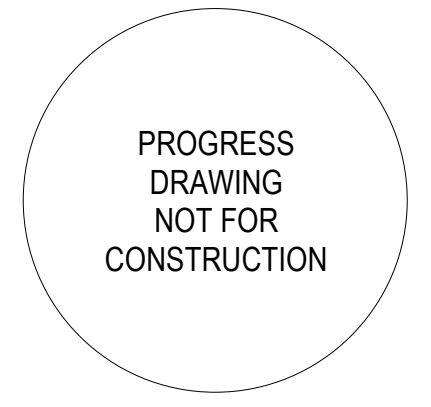	05/20/2026
	24471
	A310X
	75% DD