



NORTH ELEVATION
NO SCALE

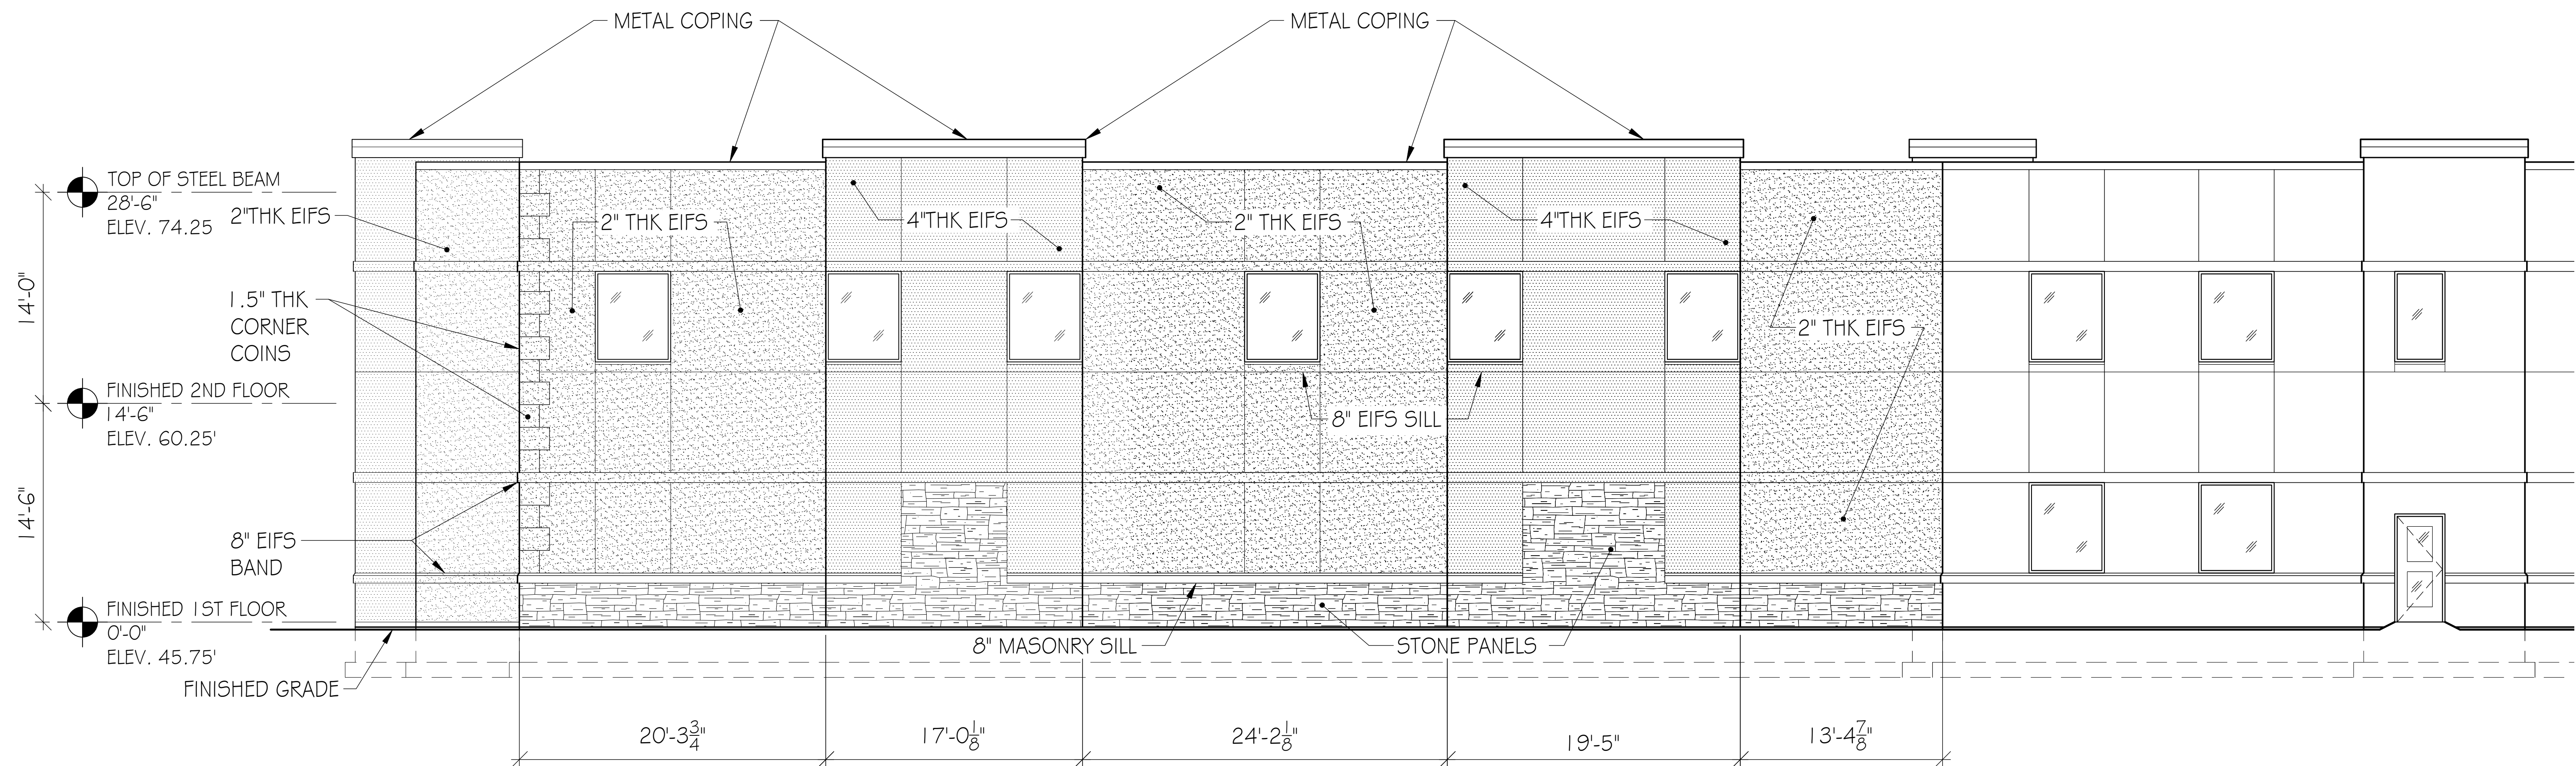

NORTH ELEVATION @ ADDITION
SCALE: 3/16" = 1'-0"


LEGEND:

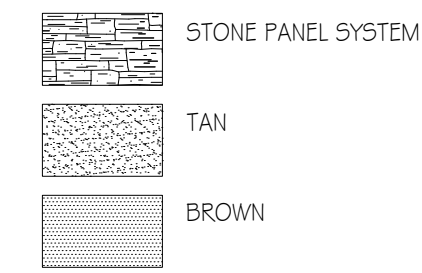

ELEVATION NOTES:

- ALL 8" EIFS BANDS, 8" EIFS WINDOW SILLS AND CORNER COINS TO BE COLOR GREY.
- CORNER COINS ARE 24"Wx18"H AND 16"Wx18"H, 1.5" THICK, WITH 45° BEVELED EDGES.

THIS DRAWING IS FOR
ILLUSTRATIVE PURPOSES ONLY,
NOT FOR CONSTRUCTION

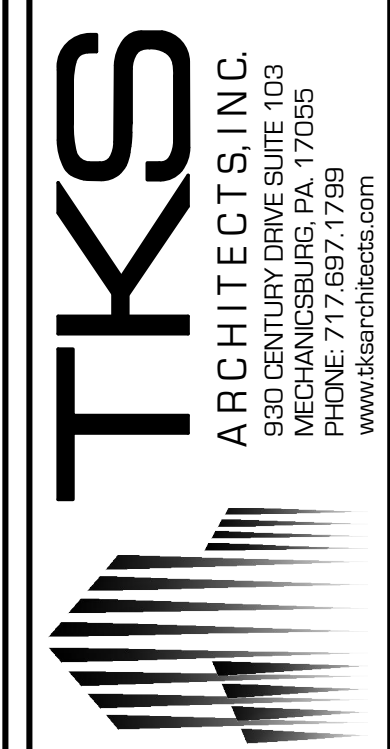

COPYRIGHT © 2024
BY TKS ARCHITECTS, INC.
THIS DRAWING AND
INFORMATION RELATED
TO THIS DRAWING SHALL NOT BE
COPIED OR USED IN ANY WAY
WITHOUT WRITTEN
AUTHORIZATION OF TKS
ARCHITECTS, INC. THIS
DRAWING IS NOT FOR
GENERAL USE AND ALL
RIGHTS ARE RESERVED.

CONTRACTOR SHALL VERIFY
ALL DIMENSIONS AND
EXISTING CONDITIONS AND
PROMPTLY REPORT ANY
ERRORS TO TKS ARCHITECTS

DATE: 00.00.00
DRAWN BY: XXX
CHECKED BY: XXX
PROJECT #: 220XX

#	REVISIONS:	DATE
1		
2		
3		
4		
5		

PROPOSED ADDITION TO REHAB HOSPITAL:

PAM - DOVER I.R.F.
1240 MCKEE ROAD
DOVER, DE 19904

EXTERIOR
ELEVATIONS

A2.01