




1 WEST ELEVATION
SCALE: 1/8" = 1'-0"

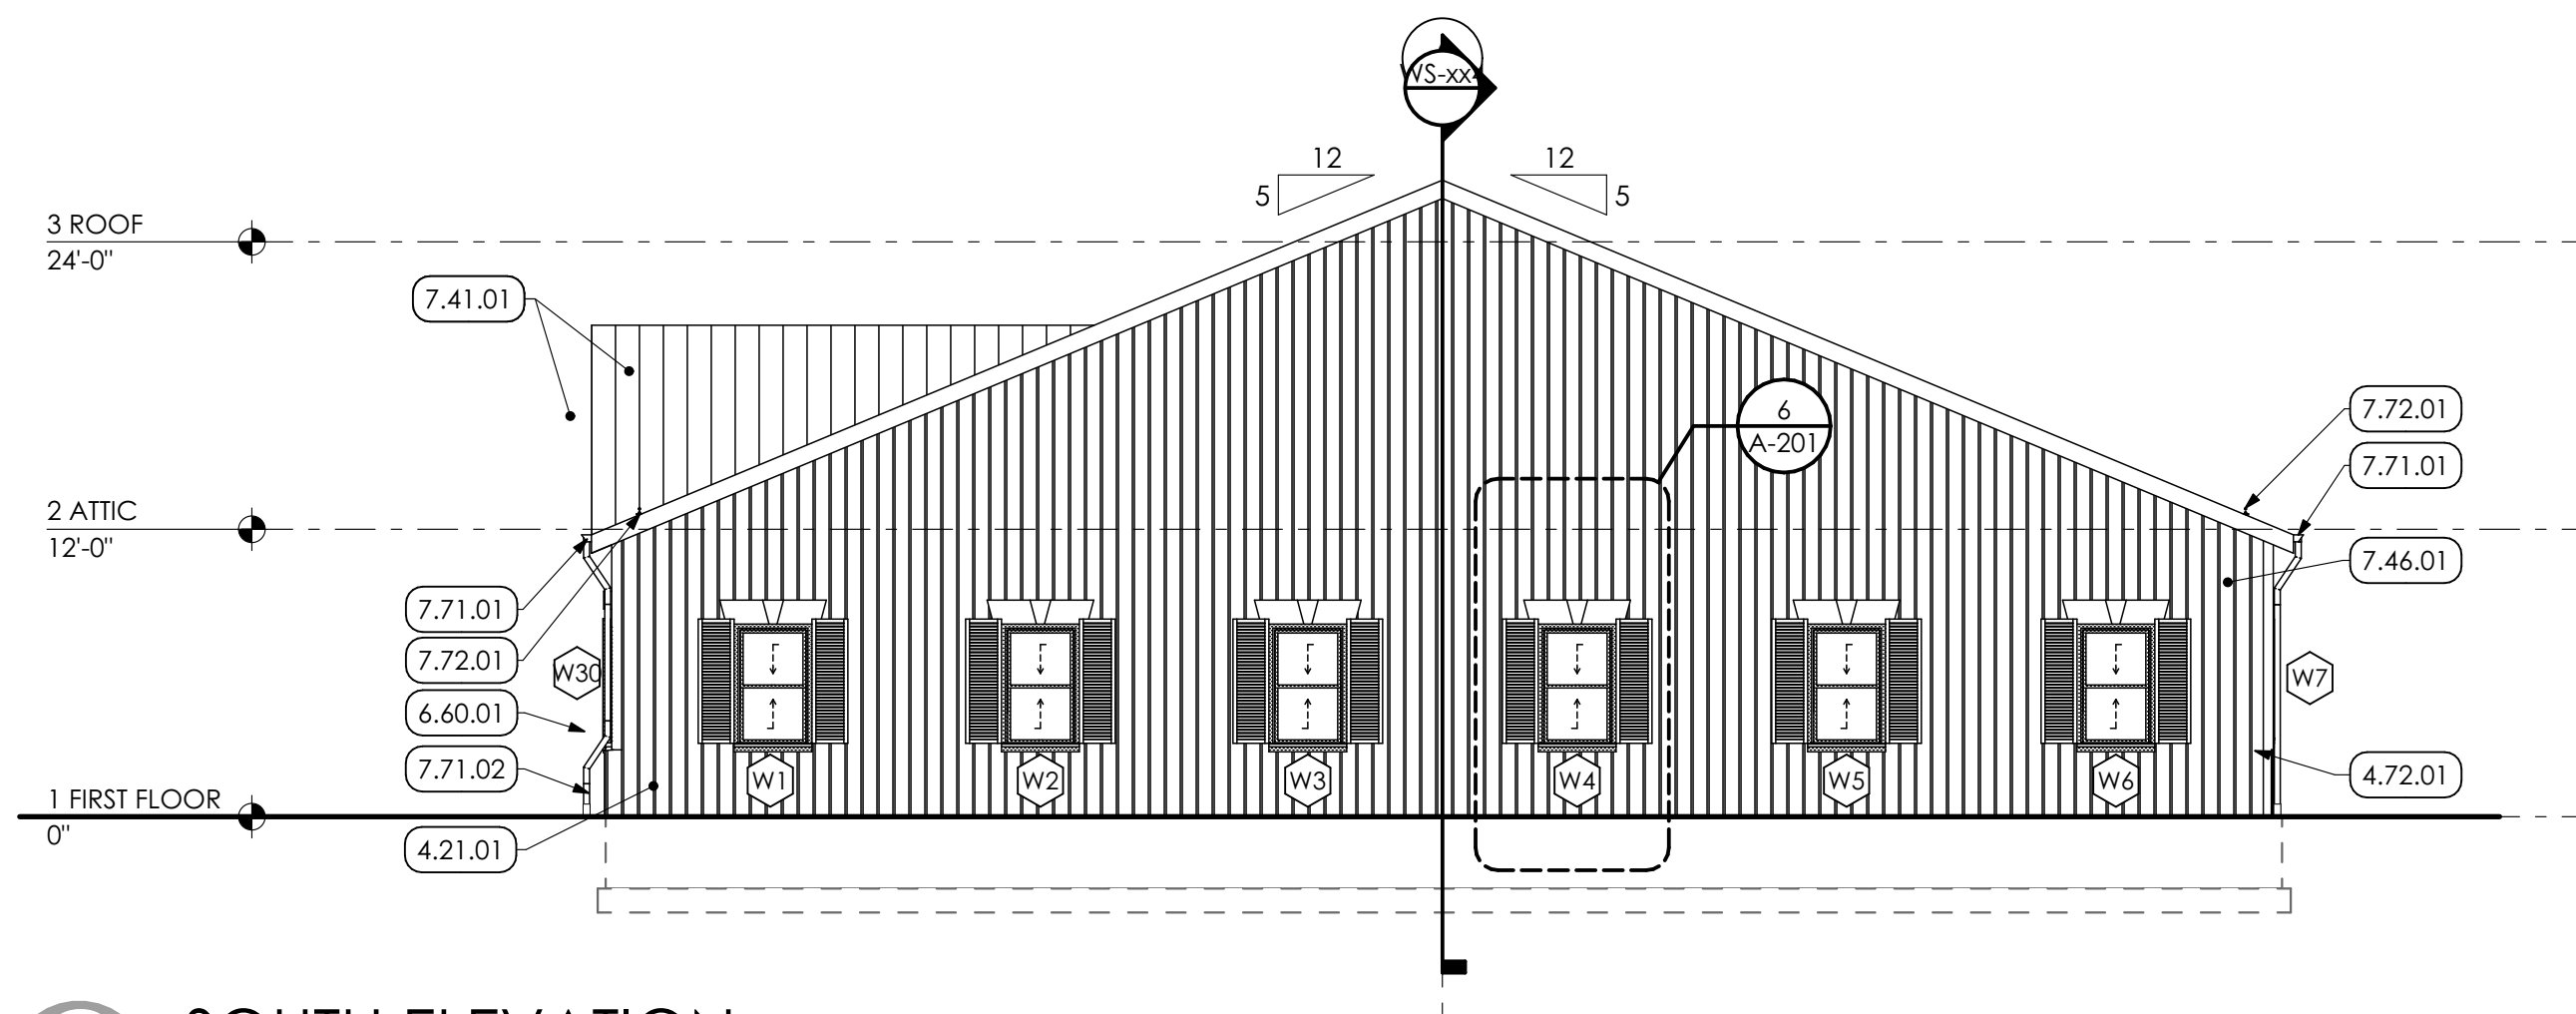


2 SOUTH ELEVATION
SCALE: 1/8" = 1'-0"

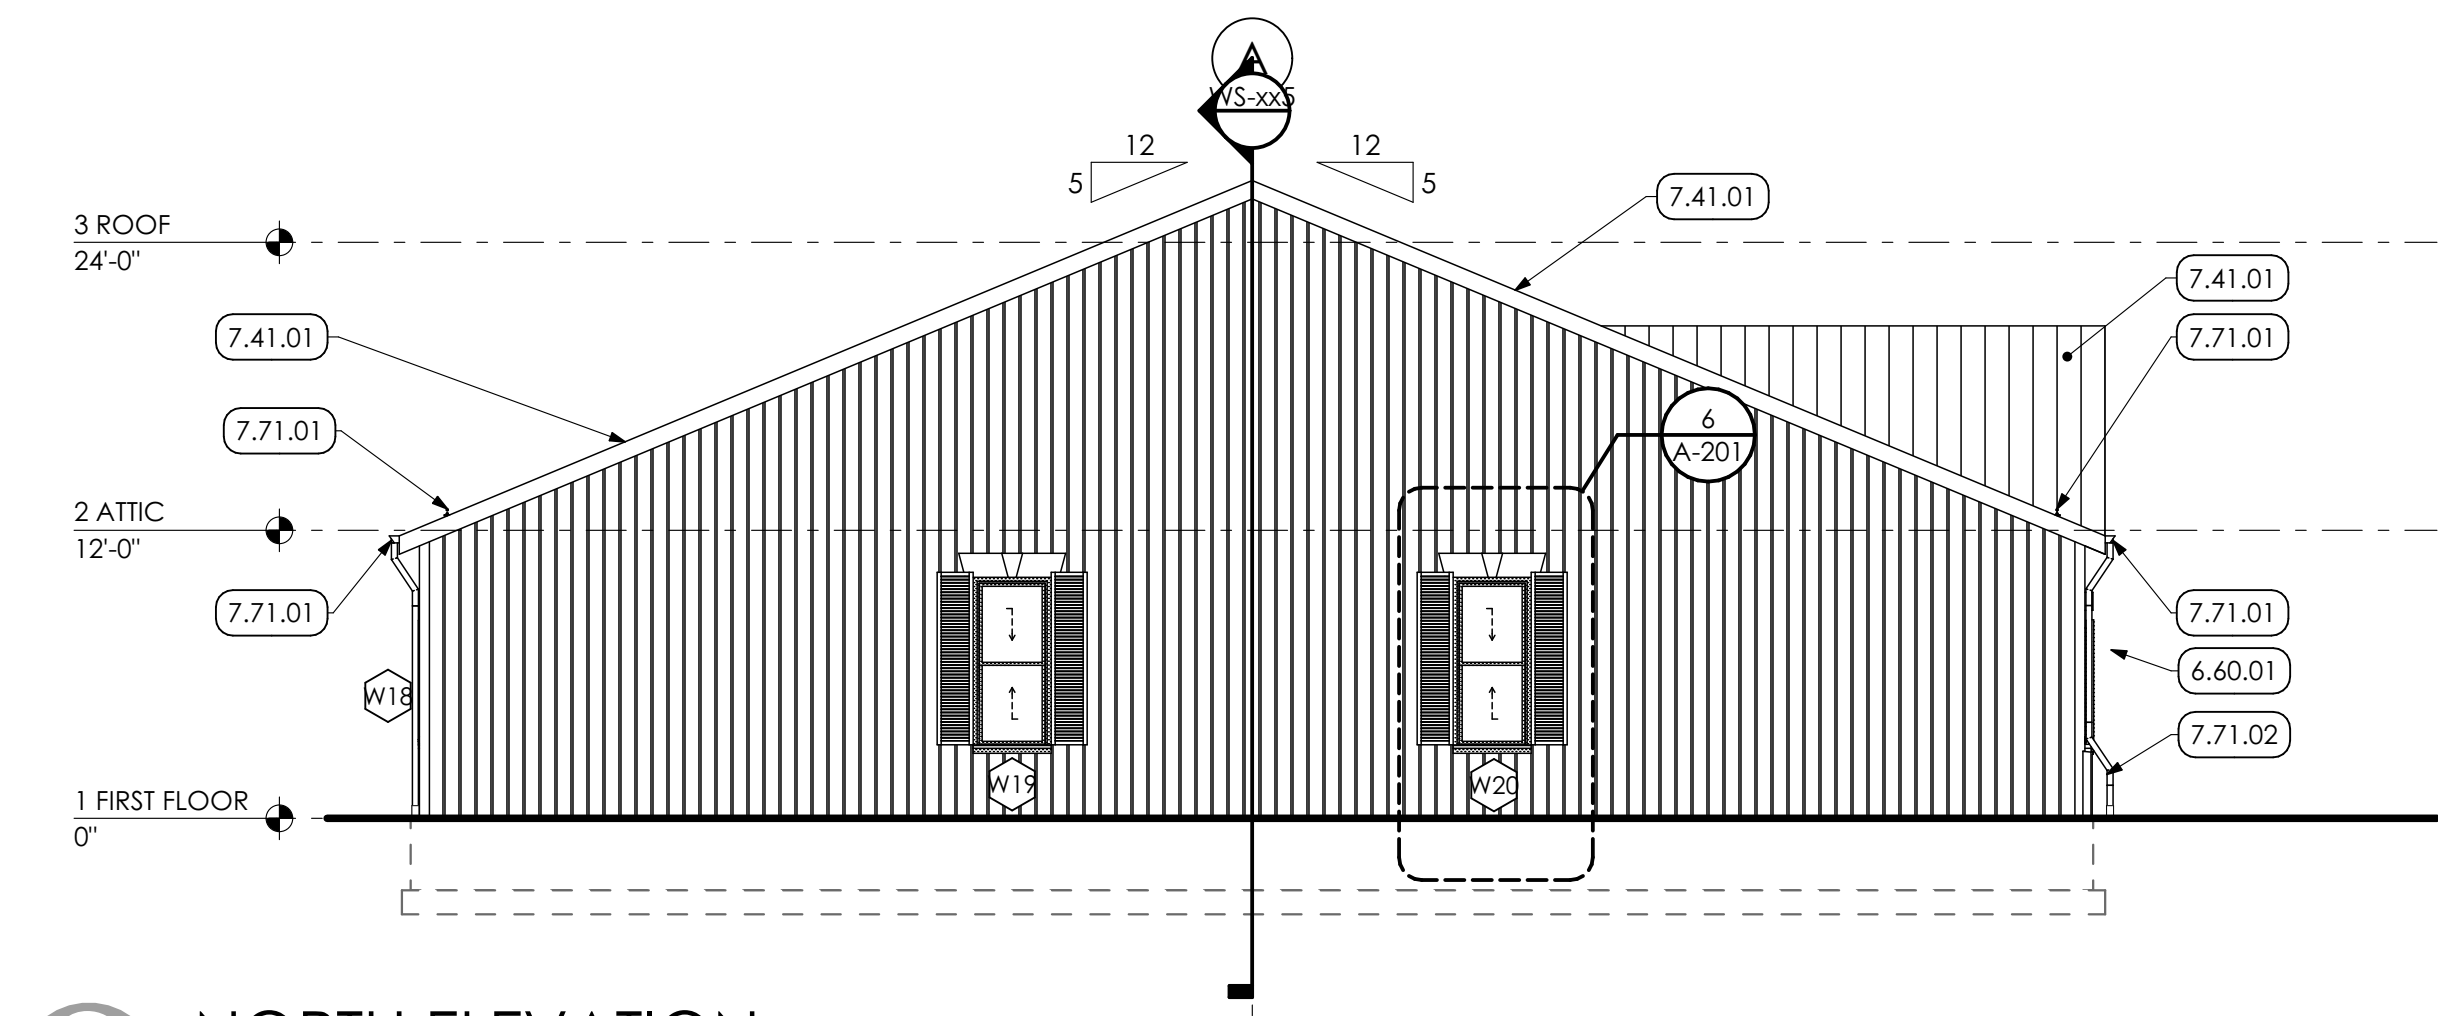


3 NORTH ELEVATION
SCALE: 1/8" = 1'-0"

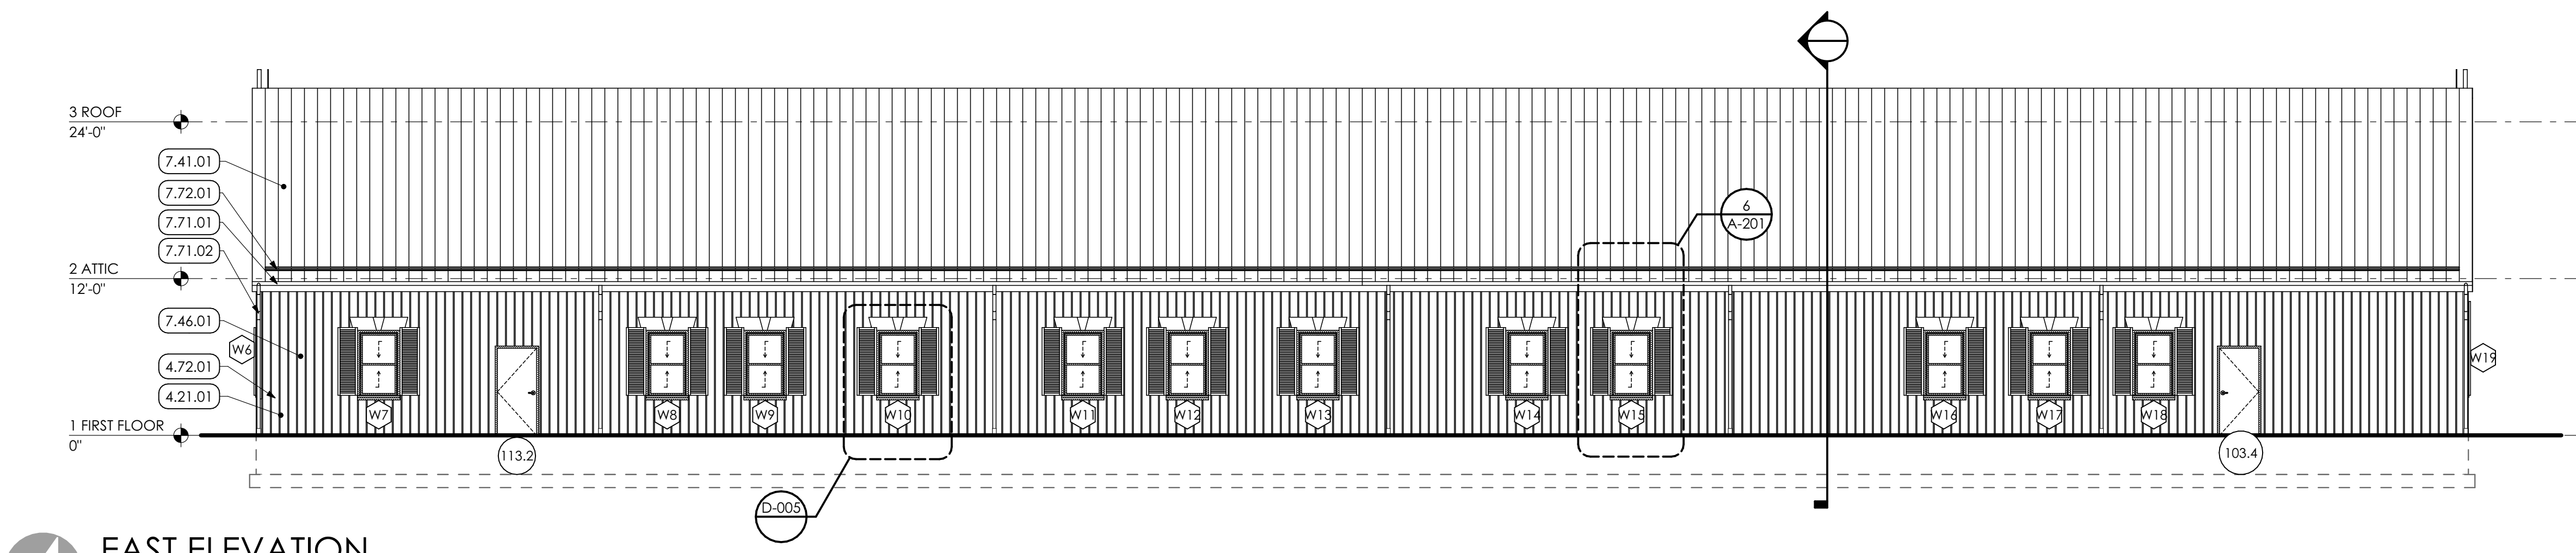

4 EAST ELEVATION
SCALE: 1/8" = 1'-0"

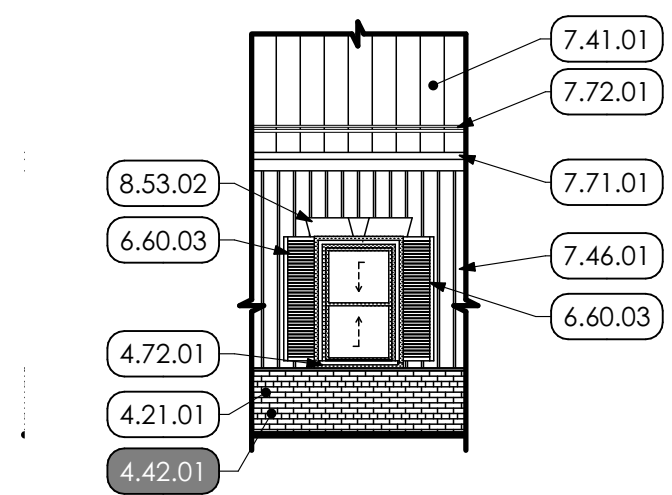

5 TYPICAL ENLARGED WINDOW ELEVATION
SCALE: 1/8" = 1'-0"

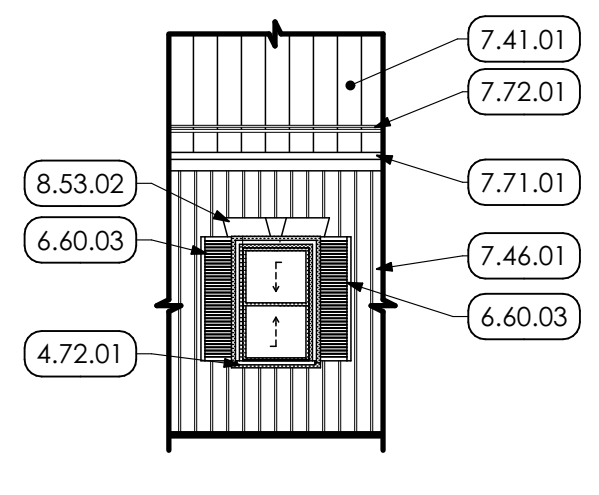

6 TYPICAL ENLARGED WINDOW ELEVATION
SCALE: 1/8" = 1'-0"

- KEYED NOTES**
- 04 MASONRY**
4.21 BRICK MASONRY
4" BRICK VENER, PROVIDE BRICK TIES AT 32" HORIZONTAL AND VERTICAL.
4.42 EXTERIOR STONE CLADDING
4" STONE CLADDING, PROVIDE TIES AT 32" HORIZONTAL AND VERTICAL.
4.72 CAST STONE MASONRY
4.72.01 CAST STONE SILL
- 06 WOODS, PLASTICS AND COMPOSITES**
6.60 PLASTIC FABRICATIONS
6.60.01 DECORATIVE FIBERGLASS REINFORCED PLASTIC COLUMN ENCLOSURE.
6.60.03 PREFABRICATED 15'x60" LOUVERED VINYL SHUTTER, COLOR ASBO.
- 07 THERMAL AND MOISTURE PROTECTION**
7.41 METAL ROOF PANELS
7.41.01 PREFINISHED STANDING SEAM METAL ROOF SYSTEM.
7.46 SIDING
7.46.01 6" VERTICAL METAL PANEL SIDING, COLOR ASBO.
7.71 MANUFACTURED ROOF SPECIALTIES
7.71.01 5" PREFINISHED METAL GUTTER
7.71.02 3" PREFINISHED METAL DOWNSPOUT ANCHORED TO WALL, DOWNSPOUT TO REMAIN TIGHT TO BUILDING PROFILE.
7.72 ROOF ACCESSORIES
7.72.01 TWO BAR SNOW GUARD SYSTEM, GUARD TO BE INSTALLED 2" FROM ROOF EDGE AND MOUNTED ON HIGH POINT OF STANDING SEAM RIB.
- 08 OPENINGS**
8.53 FIBERGLASS WINDOWS
8.53.02 NEW WINDOW CORNACE, COLOR ASBO.

MG
MUHLENBERG GREENE
ARCHITECTS
ARCHITECTURAL DESIGN
INTERIOR DESIGN
CODE ANALYSIS
PLANNING SERVICES
REPORTS AND STUDIES
ENGINEERING SERVICES
HISTORIC PRESERVATION
1268 PENN AVENUE, #C0001
Address2
WYOMISSING, PA 19610
610.376.4927
www.MG-Architects.com

PROJECT #:
4340.1

PROFESSIONAL SEAL

JAMES S SARRO AIA, LEED AP+
jimS@MG-Architects.com

GREEN DIAMOND BUILDERS
contact: STEVE JACKSON
24 MEMORIAL AVENUE
FELTON, DE 19943
302.284.1177
STEVE@GREENDIAMONDBUILDERS.COM

GREEN DIAMOND BUILDERS
NEW HARVEST BAPTIST CHURCH
1462 N. LITTLE CREEK ROAD DOVER, DE 19901

PROGRESS			
DATE: 01/25/2025			
REV. ID.	CHK. ID.	DESCRIPTION	DATE

PROJ. MGR.: JAS
P.M. e-MAIL: JimS@MG-Architects.com
DRAWN BY: BB_JNS
CLIENT PROJ #:

SHEET SCALE
0 1
BAR IS ONE (1) INCH LONG ON ORIGINAL DRAWING

SHEET TITLE:
ELEVATIONS
A-201