

DE (302) 645-9361
MD (410) 677-4747
www.moonlightarch.com

All designs, concepts, ideas and arrangements depicted on these drawings are the property of Moonlight Architecture, Inc. and are intended to be used in connection with this specific project only and shall not be used in whole or in part for any other purpose whatsoever without the written consent of Moonlight Architecture, Inc.. No changes or deviations shall be allowed without the written consent of Moonlight Architecture, Inc..

CONSTRUCTION DOCUMENTS FOR THE:
**OLD DOVER POST
 RENOVATIONS
 PROJECT ADDRESS
 DOVER, KENT COUNTY
 DELAWARE**

REVISIONS:

SCALE:
1/8" = 1'-0"
DRAWING DATE:
10/09/2025
SHEET TITLE:
**SCHEMATIC FIRST FLOOR
PLAN**

PROJECT NUMBER:
25059

SHEET #:
SD101



A1	SCHEMATIC FIRST FLOOR PLAN
1/8" = 1'-0"	KEY



DE (302) 645-9361

DE (302) 645-9361

MD (410) 677-4747

www.moonlightarch.com

All designs, concepts, ideas and arrangements depicted on these drawings are the property of Moonlight Architecture, Inc. and are intended to be used in connection with this specific project only and shall not be used in whole or in part for any other purpose whatsoever without the written consent of Moonlight Architecture, Inc.. No changes or deviations shall be allowed without the written consent of Moonlight Architecture, Inc..

CONSTRUCTION DOCUMENTS FOR THE:

OLD DOVER POST

RENOVATIONS

PROJECT ADDRESS

DOVER, KENT COUNTY
 2011-2012

SCALE:

$$1/8'' = 1'-0''$$

DRAWING DATE

10/09/2025

SHEET TITLE:

**SCHEMATIC SECOND FLOOR
PLAN - OPT. A**

© COPYRIGHT 2025 MOONLIGHT ARCHITECTURE, INC.

PROJECT NUMBER:

25059

SHEET #:


SD102

A1

SCHEMATIC SECOND FLOOR PLAN

$$\frac{1}{8}'' = 1'-0''$$

KEY

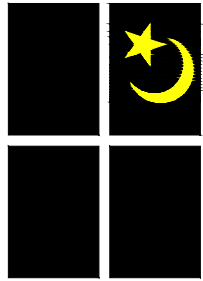

Moonlight
Architecture, Inc.

Architecture • Interior Design
Site Planning

DE (302) 645-9361
MD (410) 677-4747
www.moonlightarch.com

All designs, concepts, ideas and arrangements depicted on these drawings are the property of Moonlight Architecture, Inc. and are intended to be used in connection with this specific project only and shall not be used in whole or in part for any other purpose whatsoever without the written consent of Moonlight Architecture, Inc.. No changes or deviations shall be allowed without the written consent of Moonlight Architecture, Inc..

CONSTRUCTION DOCUMENTS FOR THE:
**OLD DOVER POST
RENOVATIONS**
PROJECT ADDRESS
DOVER, KENT COUNTY
DELAWARE



A2 SCHEMATIC FOURTH FLOOR PLAN

1/8" = 1'-0"

KEY



A1 SCHEMATIC THIRD FLOOR PLAN

1/8" = 1'-0"

KEY

REVISIONS:


SCALE:
1/8" = 1'-0"
DRAWING DATE:
10/09/2025
SHEET TITLE:
**SCHEMATIC THIRD AND
FOURTH FLOOR PLANS**

© COPYRIGHT 2025 MOONLIGHT ARCHITECTURE, INC.

PROJECT NUMBER:
25059

SHEET #:

SD103

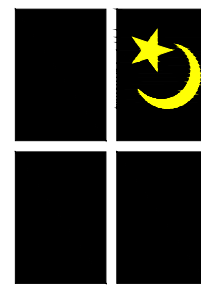


Moonlight
Architecture, Inc.

Architecture • Interior Design
Site Planning

DE (302) 645-9361
MD (410) 677-4747
www.moonlightarch.com

All designs, concepts, ideas and arrangements depicted on these drawings are the property of Moonlight Architecture, Inc. and are intended to be used in connection with this specific project only and shall not be used in whole or in part for any other purpose whatsoever without the written consent of Moonlight Architecture, Inc.. No changes or deviations shall be allowed without the written consent of Moonlight Architecture, Inc..

CONSTRUCTION DOCUMENTS FOR THE:
**OLD DOVER POST
RENOVATIONS**
PROJECT ADDRESS
DOVER, KENT COUNTY
DELAWARE

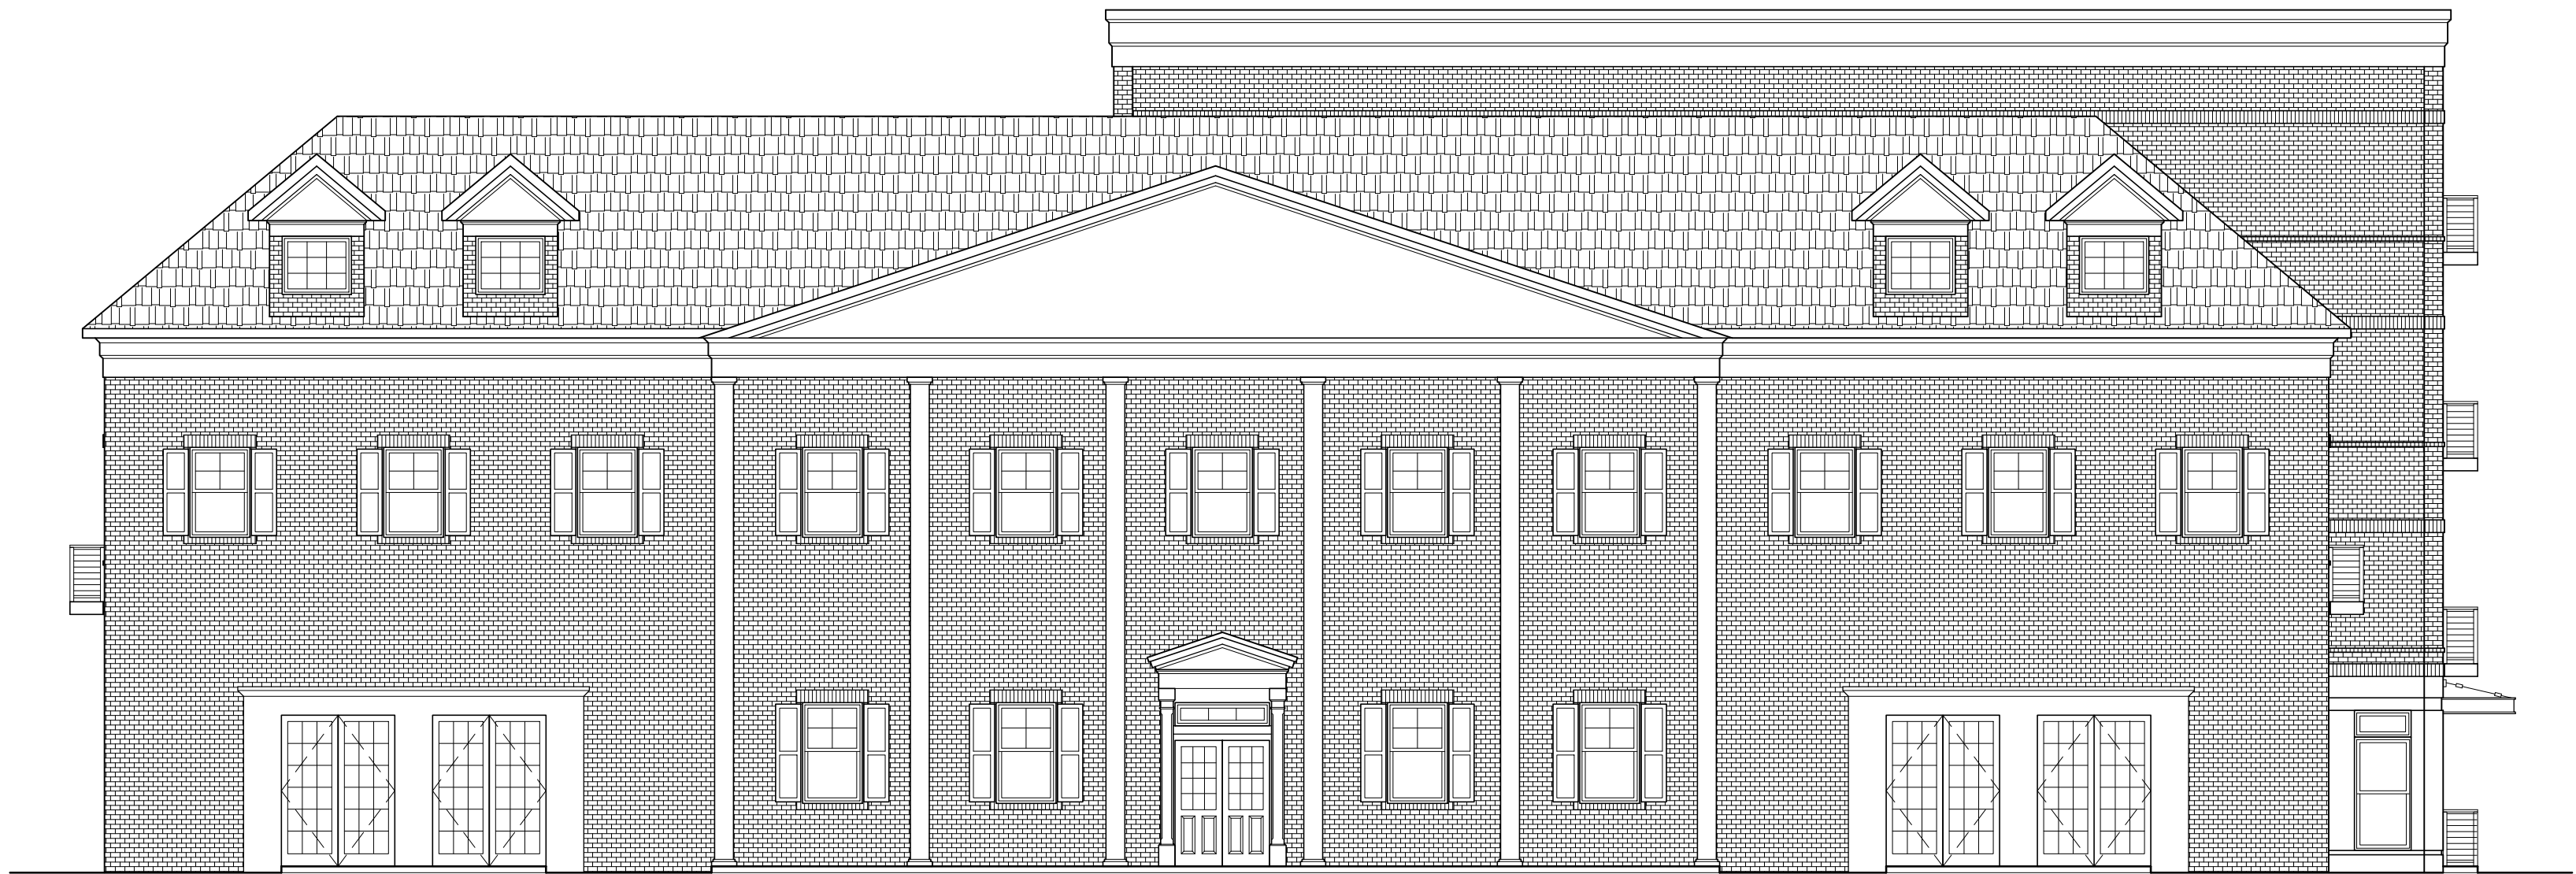

FRONT ELEVATION



EAST SIDE ELEVATION

REVISIONS:

NO.	DESCRIPTION

SCALE:
1/8" = 1'-0"

DRAWING DATE:
10/09/2025

SHEET TITLE:
**SCHEMATIC EXTERIOR
ELEVATION**


© COPYRIGHT 2025 MOONLIGHT ARCHITECTURE, INC.

PROJECT NUMBER:
25059

SHEET #:
SD104

A1
1/8" = 1'-0"

SCHEMATIC EXTERIOR ELEVATIONS
KEY

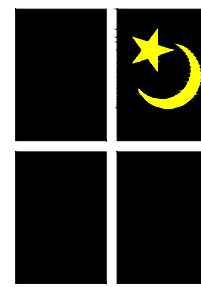


Moonlight
Architecture, Inc.

Architecture • Interior Design
Site Planning

DE (302) 645-9361
MD (410) 677-4747
www.moonlightarch.com

All designs, concepts, ideas and arrangements depicted on these drawings are the property of Moonlight Architecture, Inc. and are intended to be used in connection with this specific project only and shall not be used in whole or in part for any other purpose whatsoever without the written consent of Moonlight Architecture, Inc. No changes or deviations shall be allowed without the written consent of Moonlight Architecture, Inc.

CONSTRUCTION DOCUMENTS FOR THE:
**OLD DOVER POST
RENOVATIONS**
PROJECT ADDRESS
DOVER, KENT COUNTY
DELAWARE

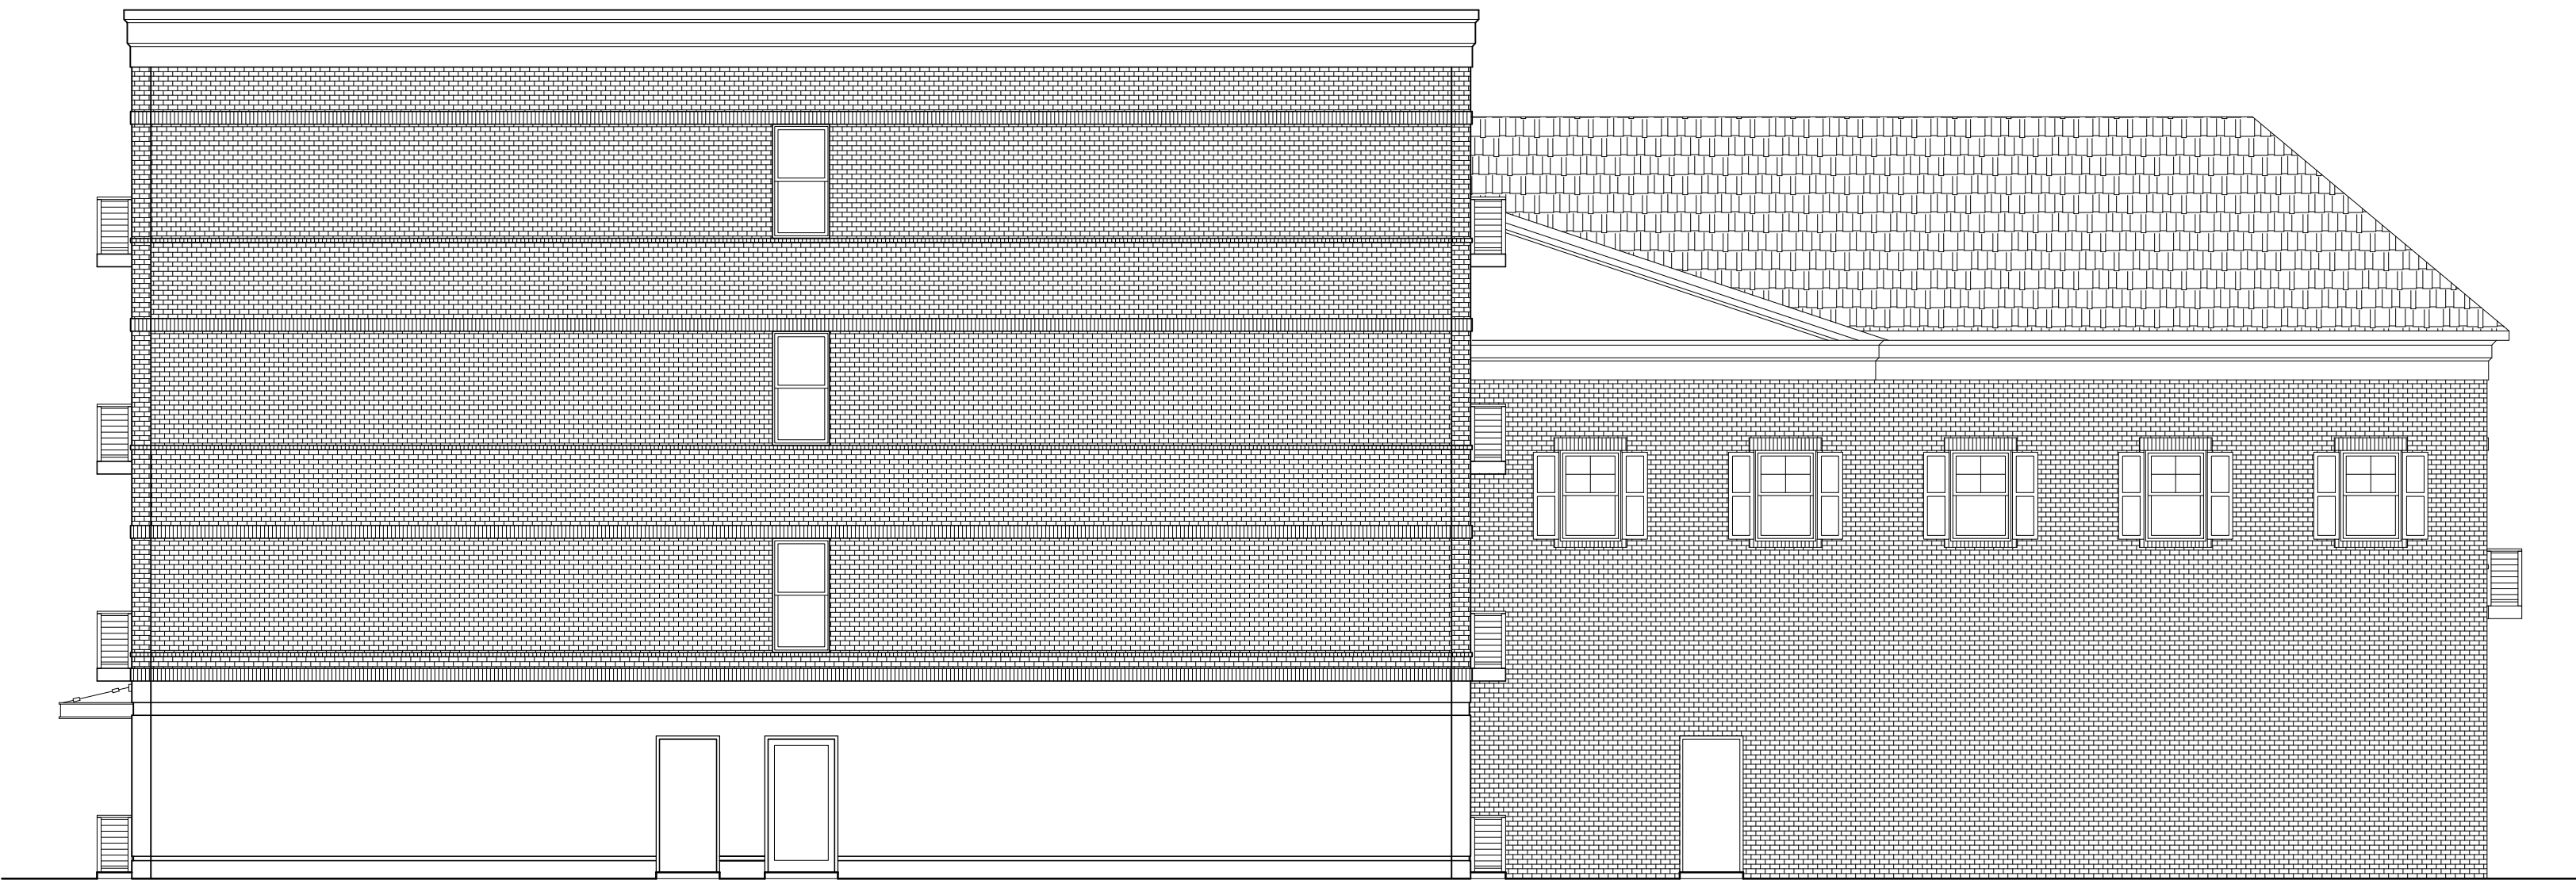

REAR ELEVATION



WEST SIDE ELEVATION

REVISIONS:

SCALE:
1/8" = 1'-0"

DRAWING DATE:
10/09/2025

SHEET TITLE:
**SCHEMATIC EXTERIOR
ELEVATION**

© COPYRIGHT 2025 MOONLIGHT ARCHITECTURE, INC.

PROJECT NUMBER:
25059

SHEET #:
SD105