





FRONT ELEVATION
SCALE: 1/4" = 1'-0"

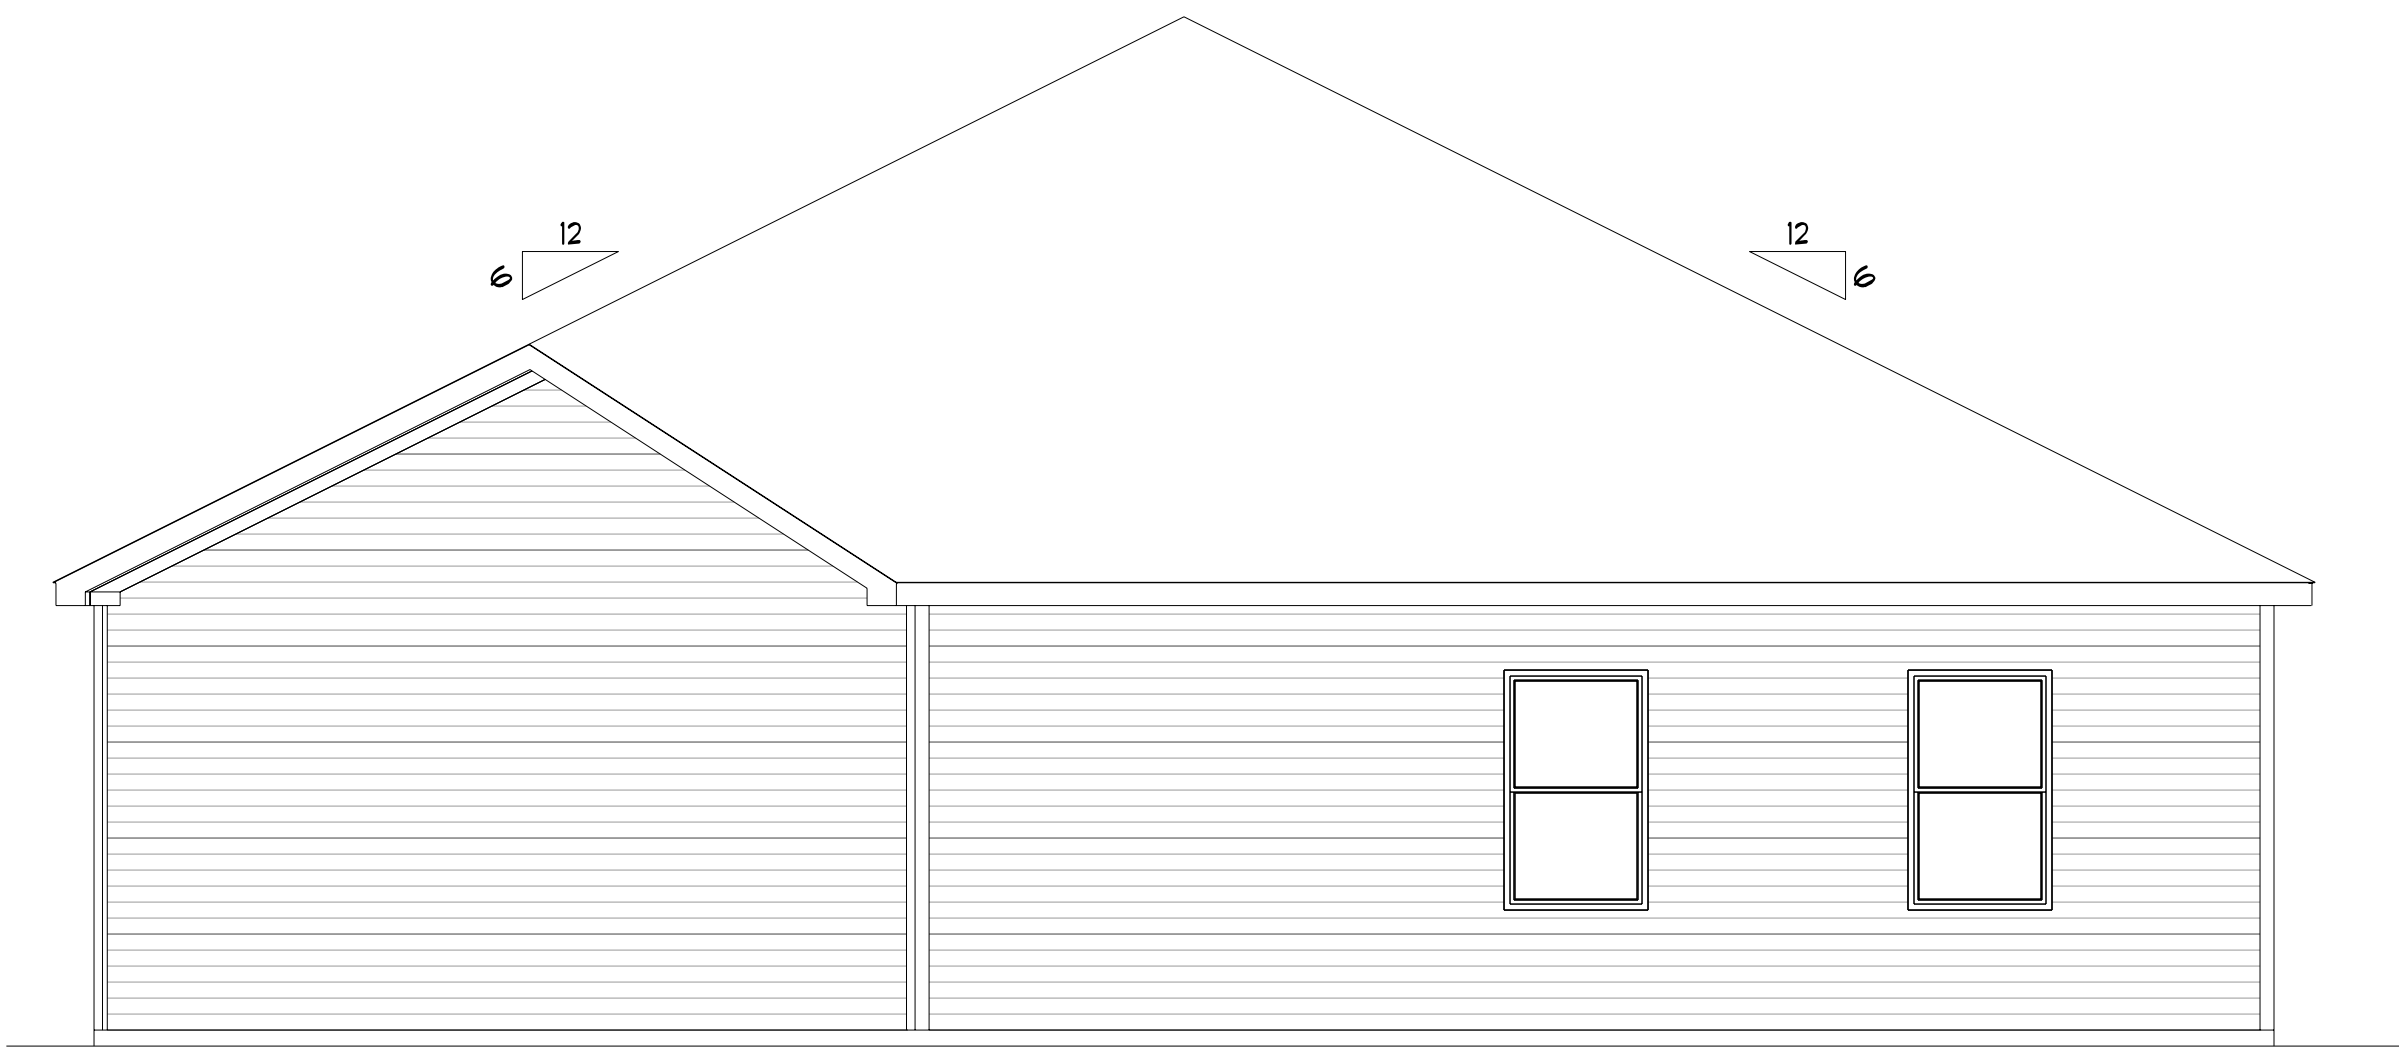


LEFT ELEVATION
SCALE: 1/4" = 1'-0"

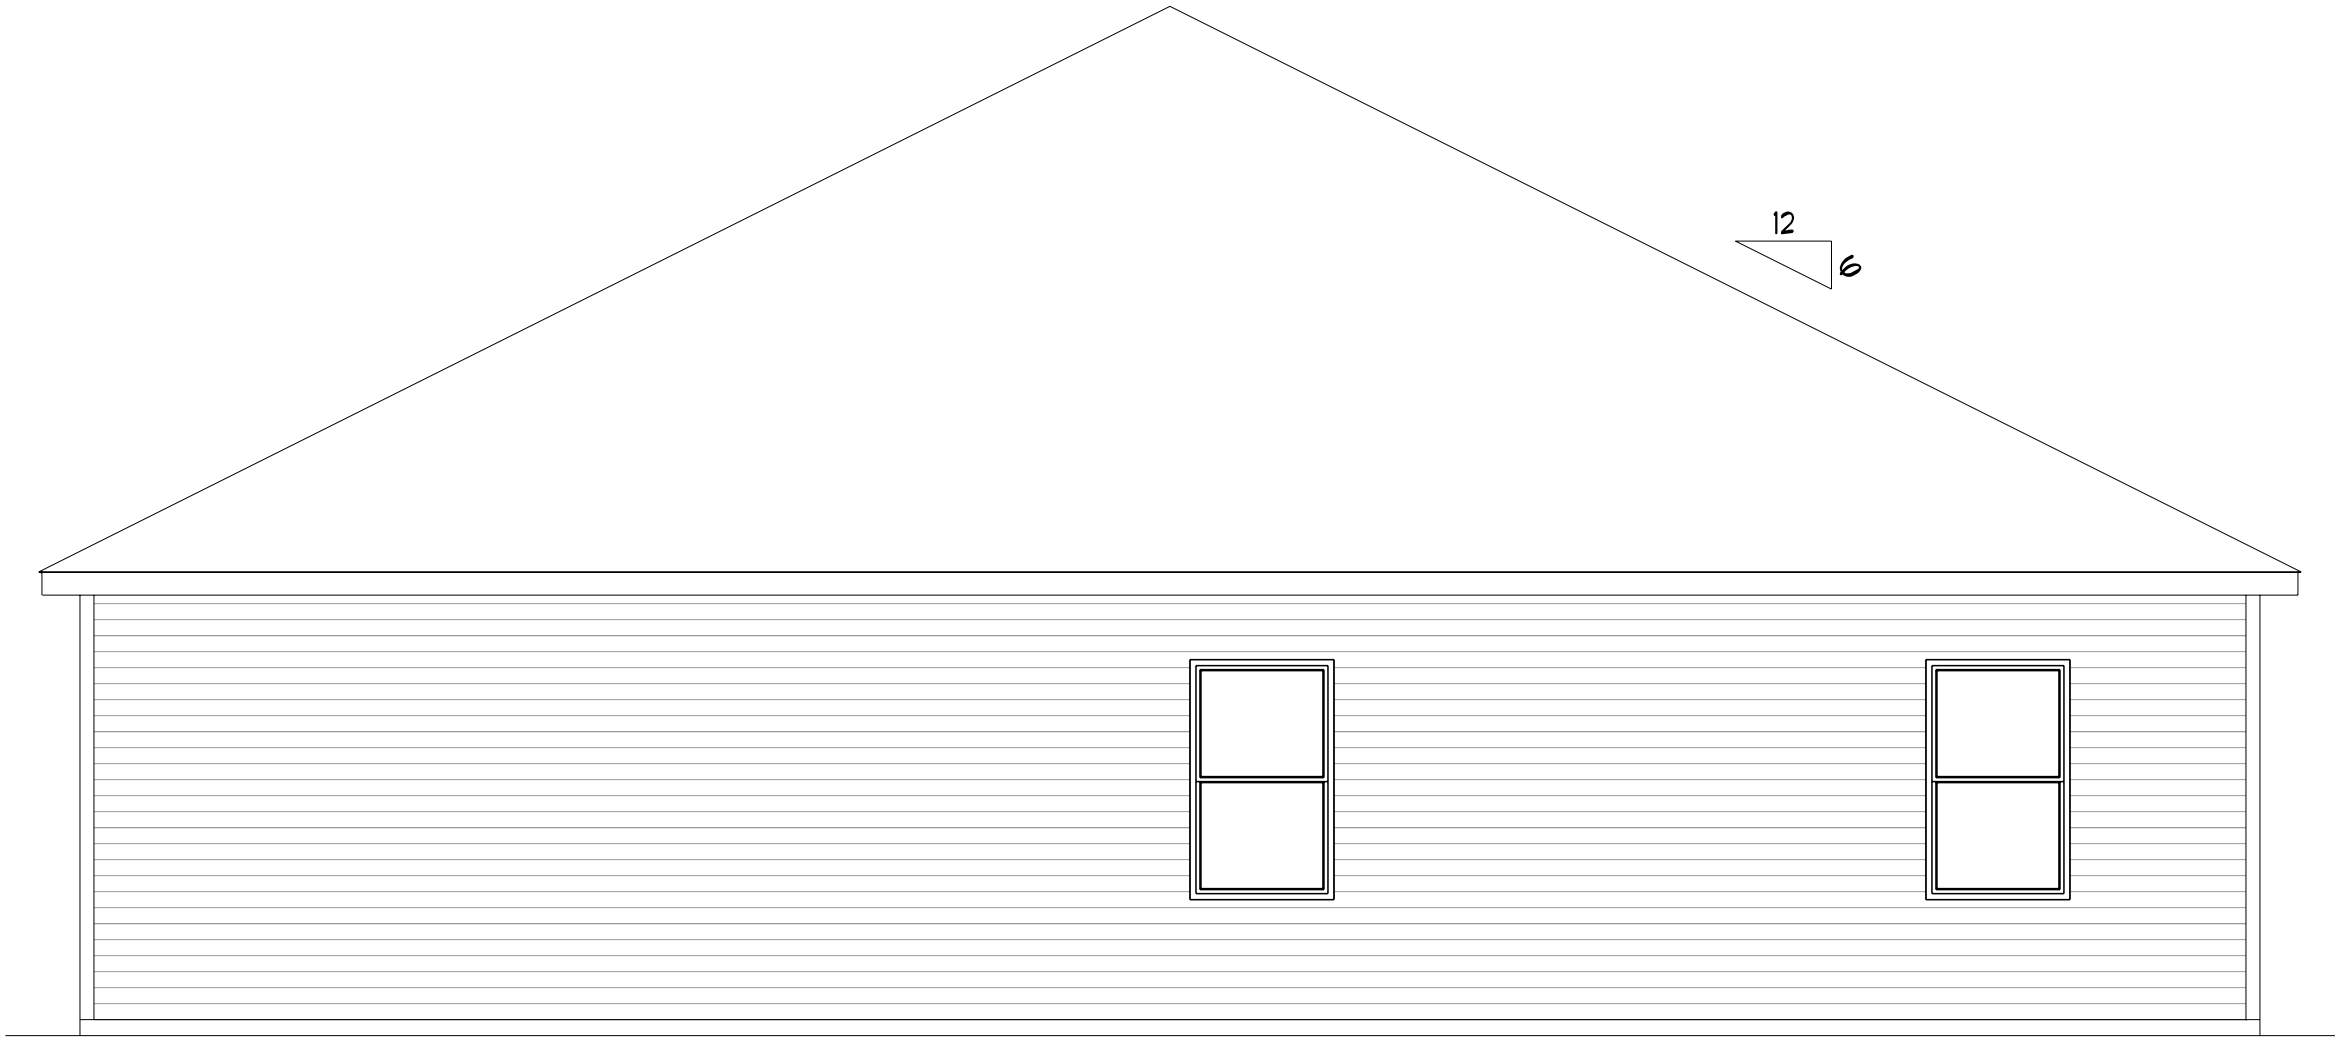


RIGHT ELEVATION
SCALE: 1/4" = 1'-0"




REAR ELEVATION
SCALE: 1/4" = 1'-0"

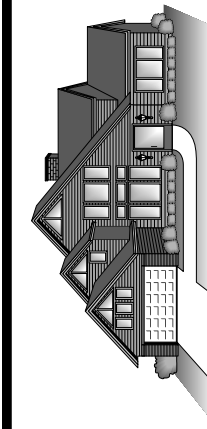


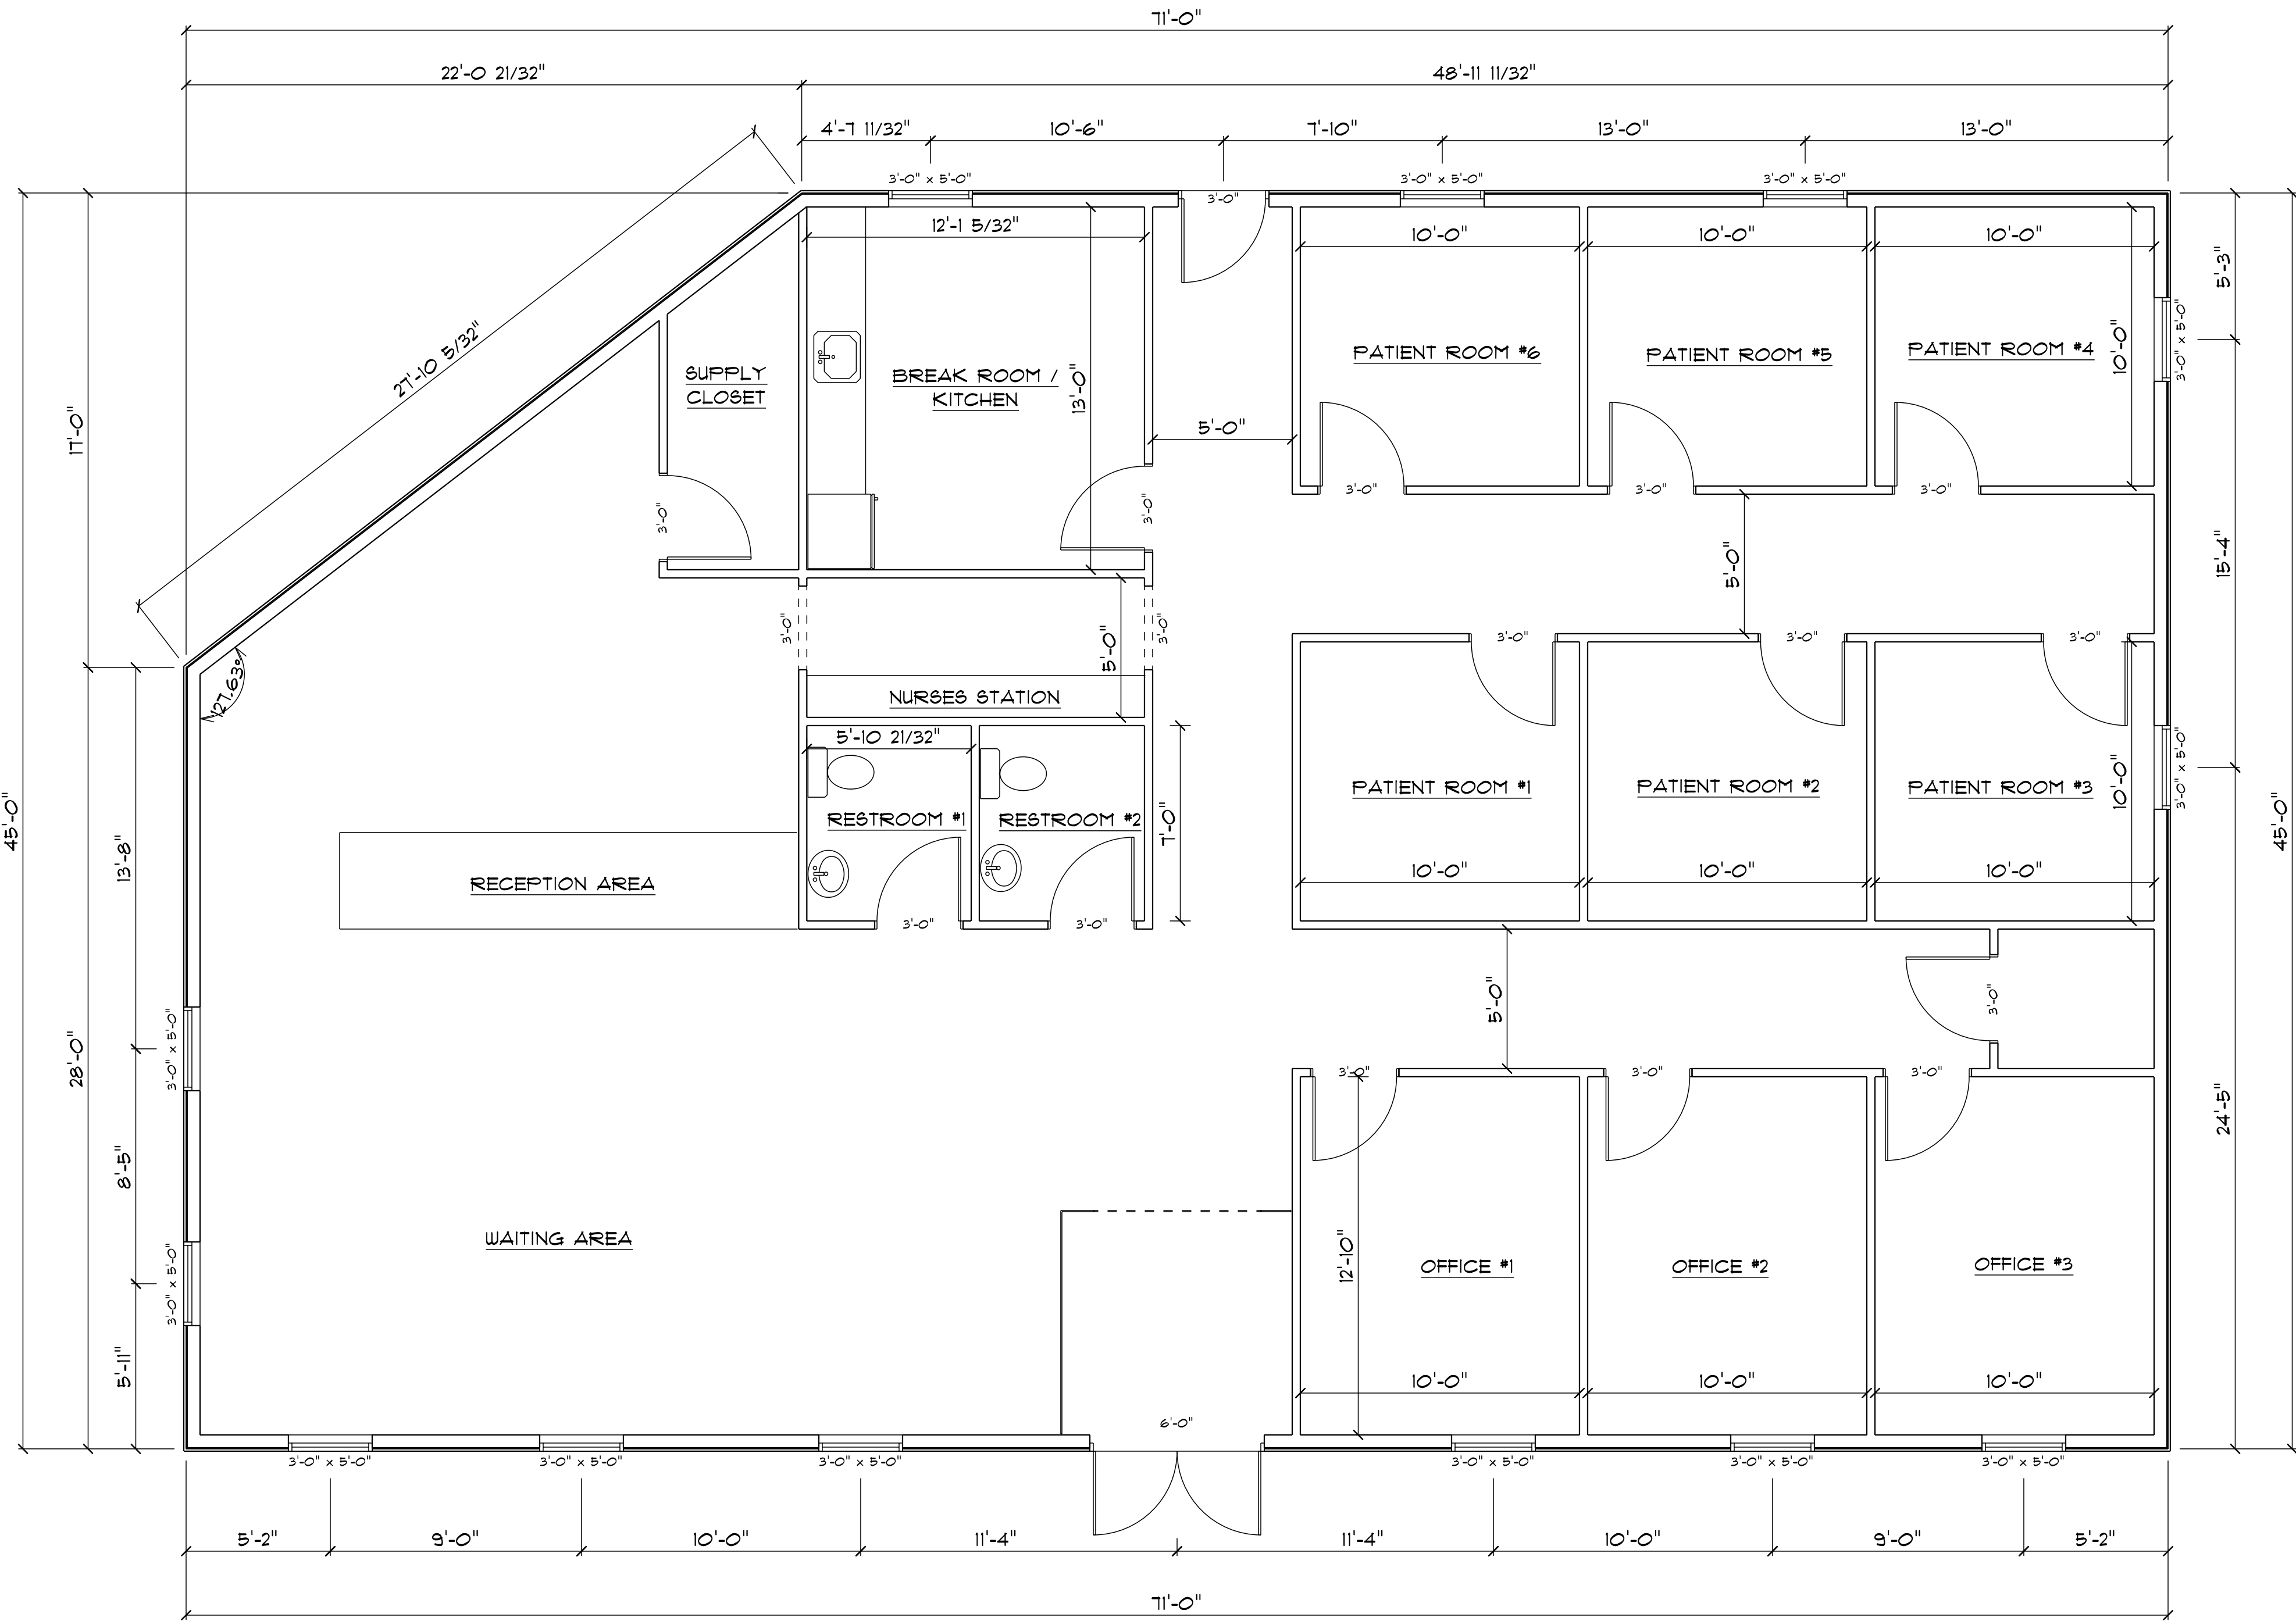

FLOOR PLAN
SCALE: 1/4" = 1'-0"

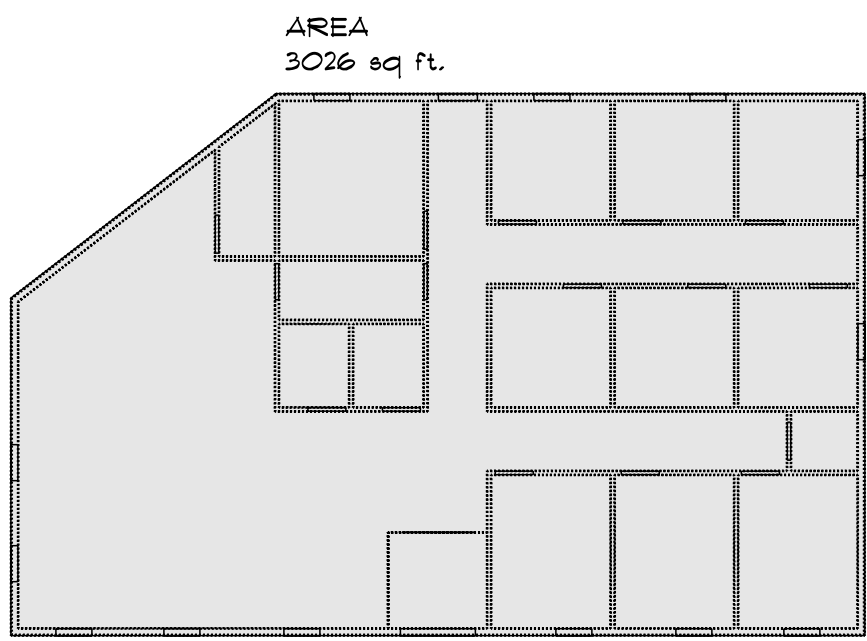

FLOOR PLAN - AREA
SCALE: 1/16" = 1'-0"

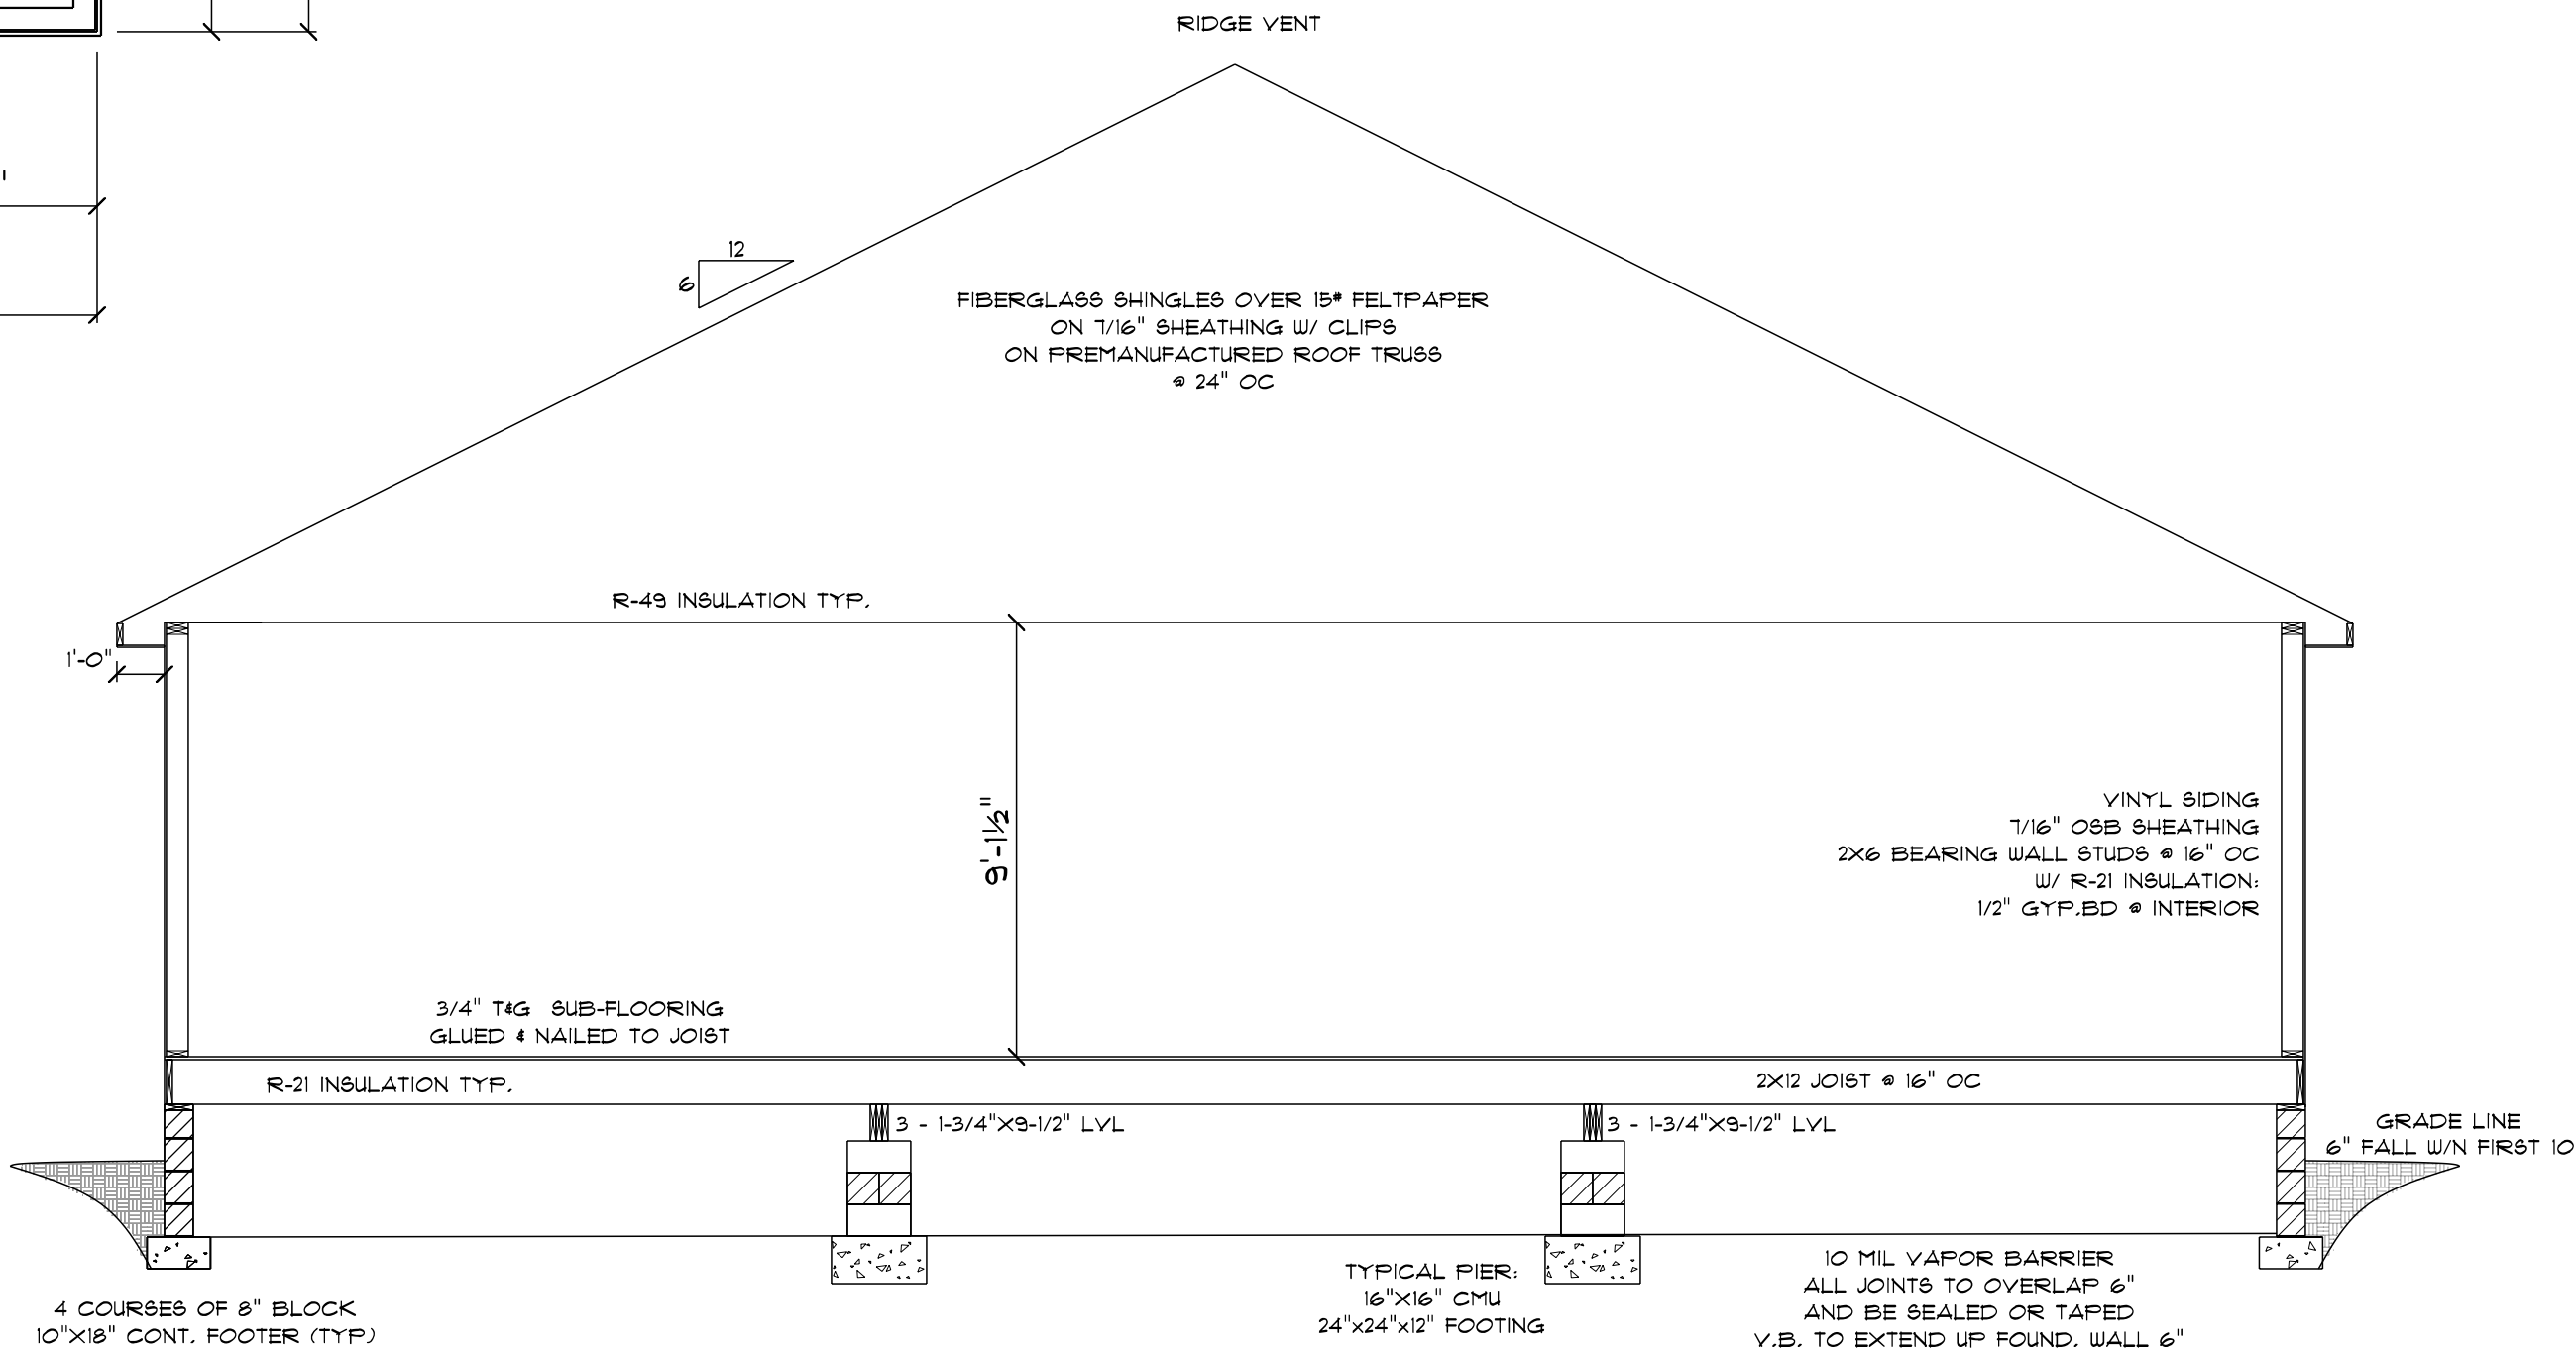

CROSS SECTION
SCALE: 1/4" = 1'-0"