



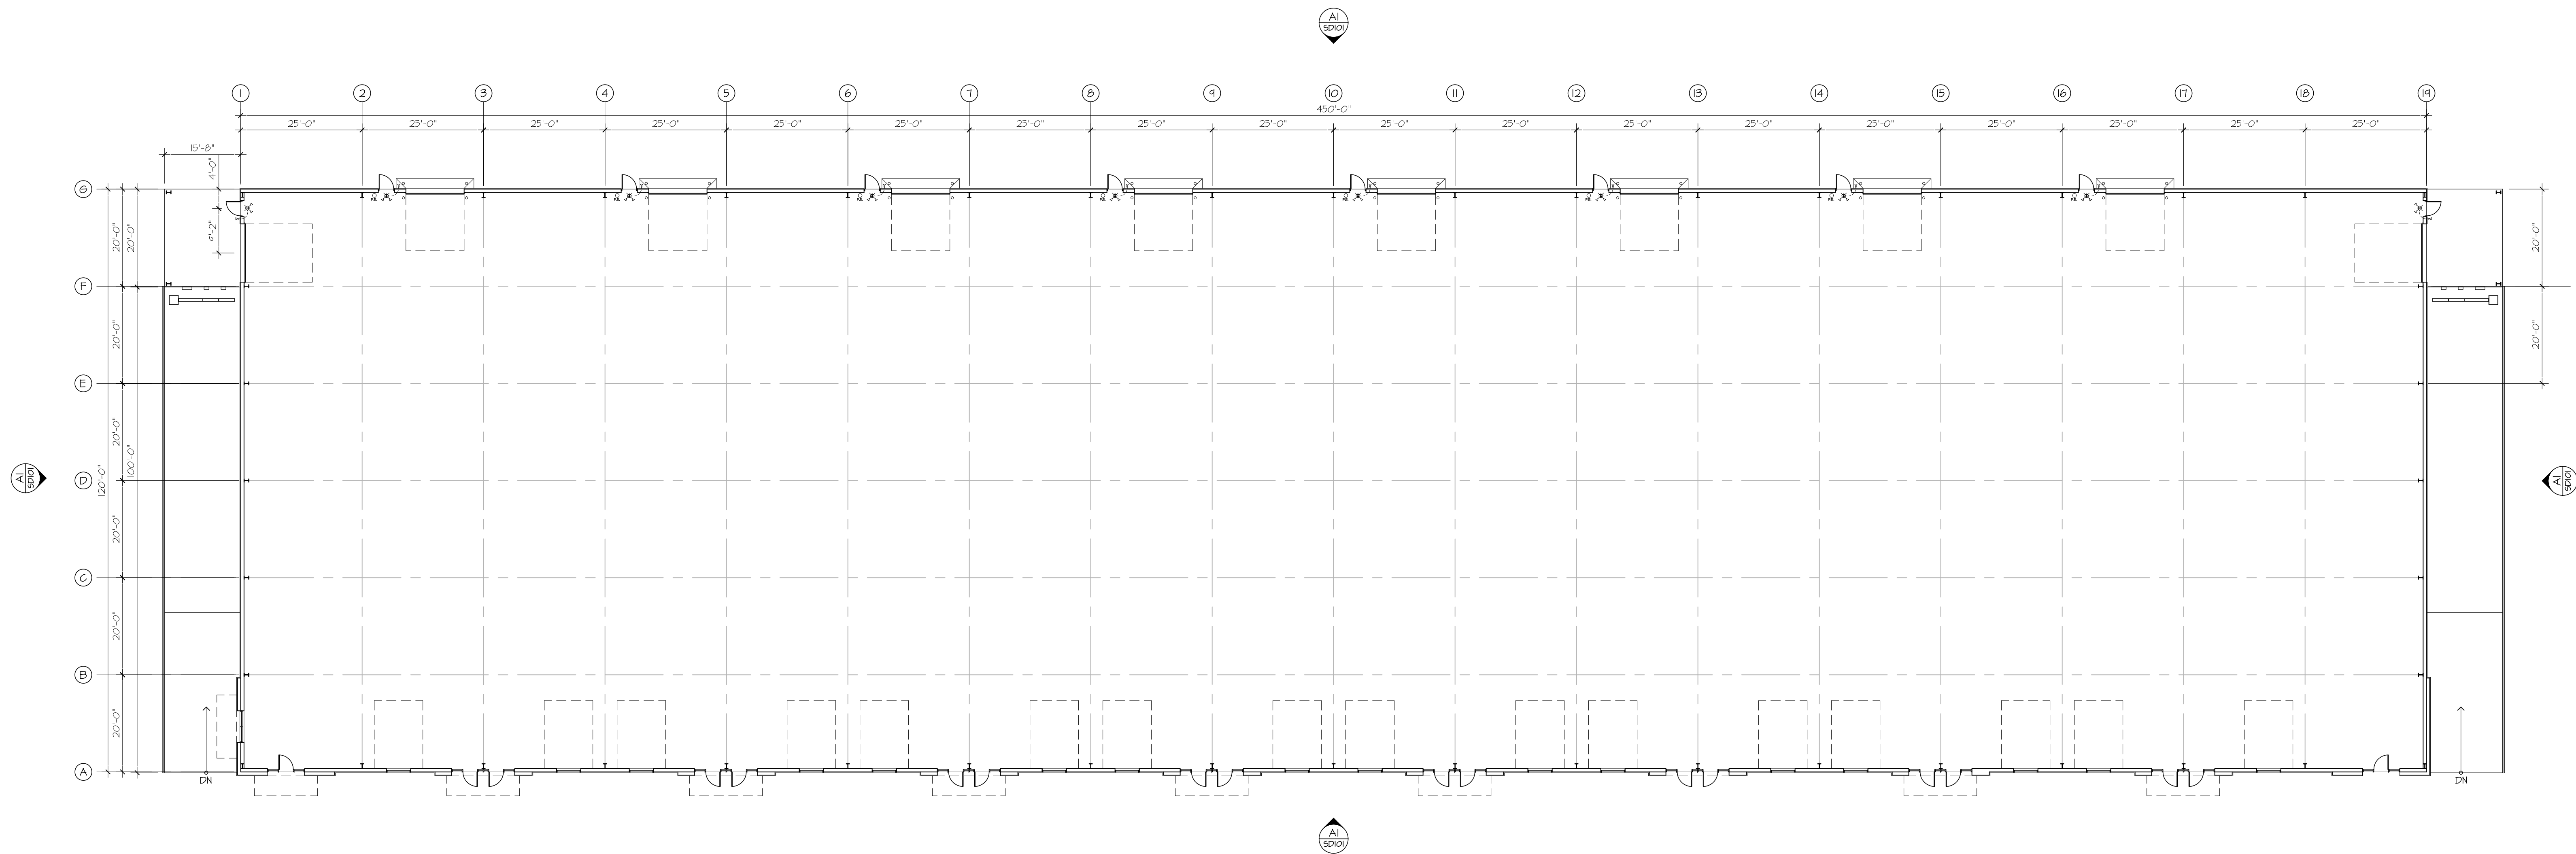


A2 SCHEMATIC FLOOR PLAN

1/16" = 1'-0"


KEY

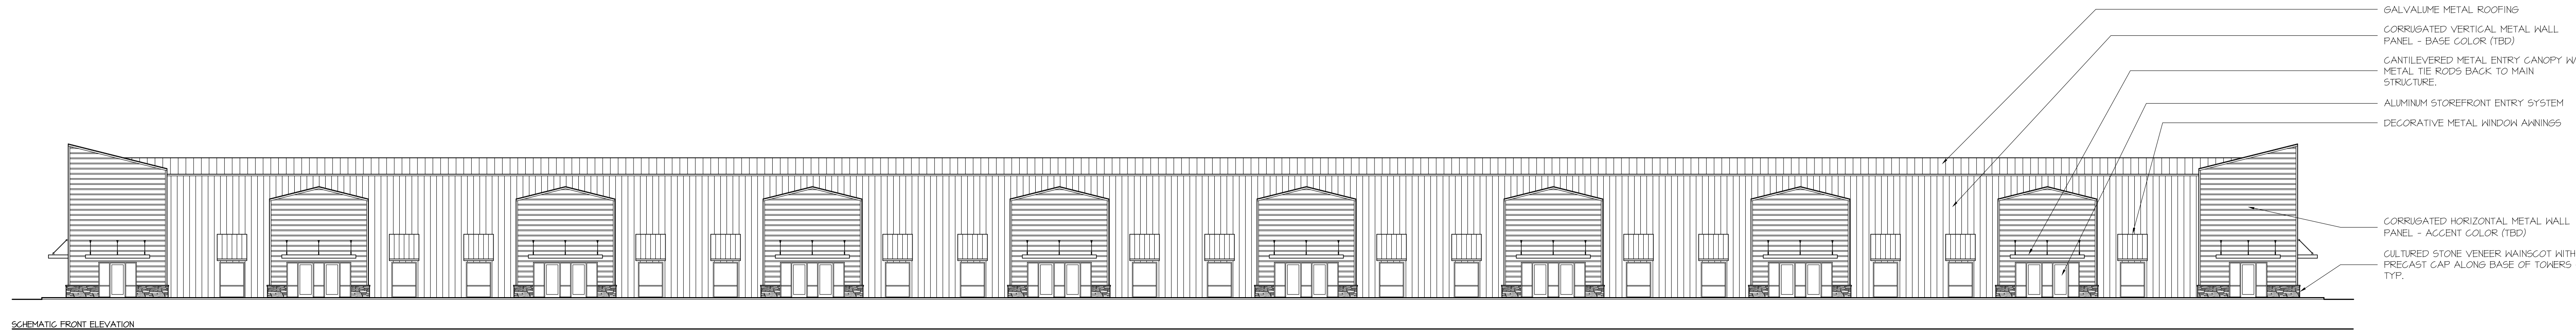


SCHEMATIC FRONT ELEVATION

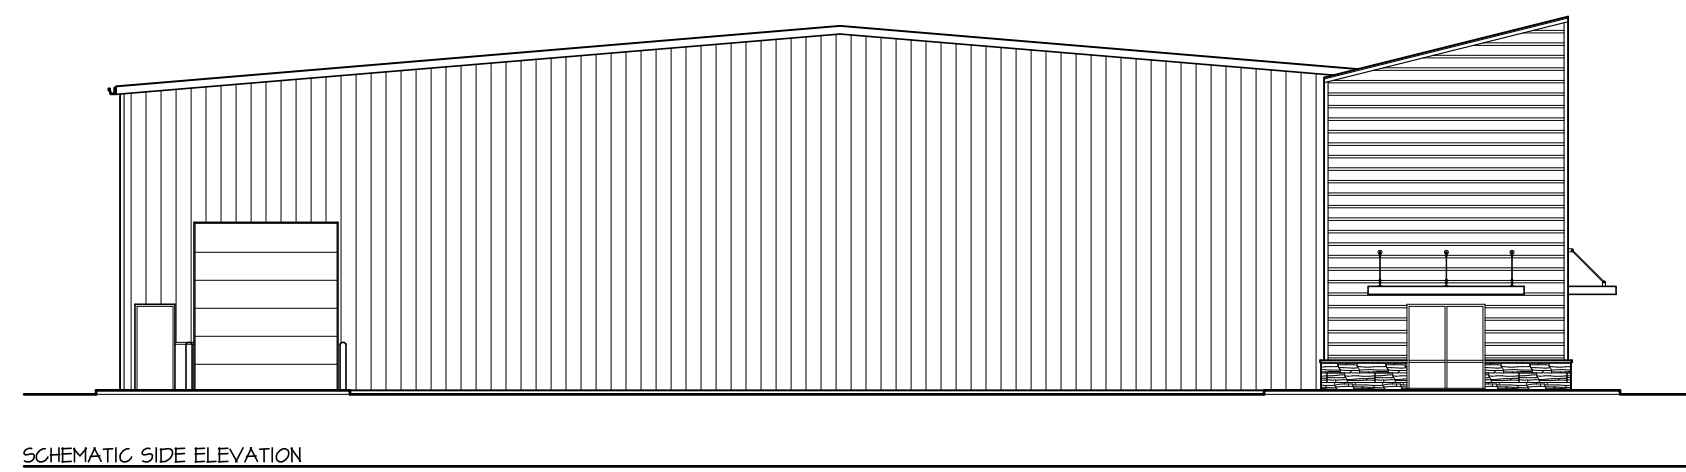

SCHEMATIC SIDE ELEVATION

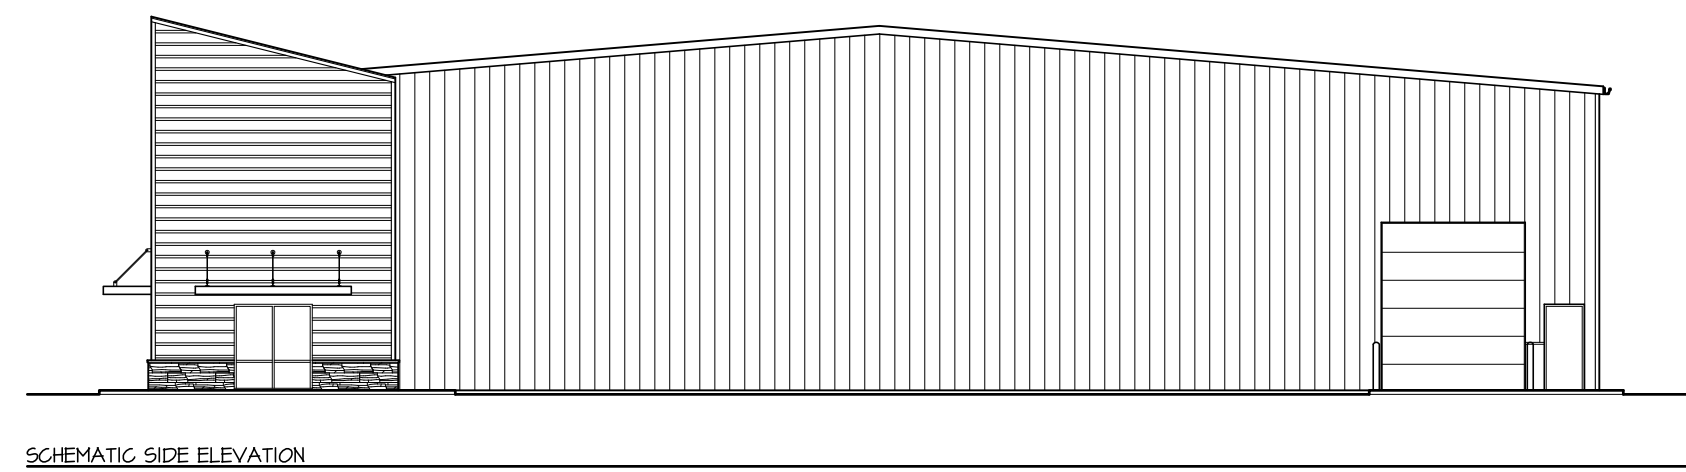

SCHEMATIC SIDE ELEVATION

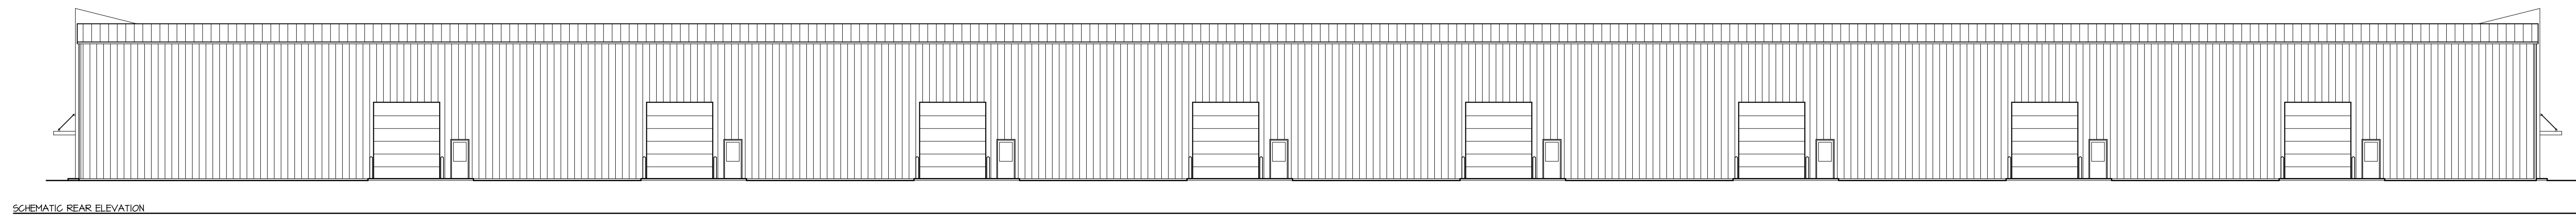

SCHEMATIC REAR ELEVATION

A1 SCHEMATIC EXTERIOR ELEVATIONS

1/16" = 1'-0"

KEY

|            |
|------------|
| REVISIONS: |
|            |
|            |
|            |
|            |
|            |

SCALE:  
1/16" = 1'-0"  
DRAWING DATE:  
08/02/2024  
SHEET TITLE:  
SCHEMATIC PLAN AND  
EXTERIOR ELEVATIONS

© COPYRIGHT 2024 MOONLIGHT ARCHITECTURE, INC.  
PROJECT NUMBER:  
24051

SHEET #:  
SD101