


FILE COPY



FRONT ELEVATION

SCALE: 3/16"=1'-0"

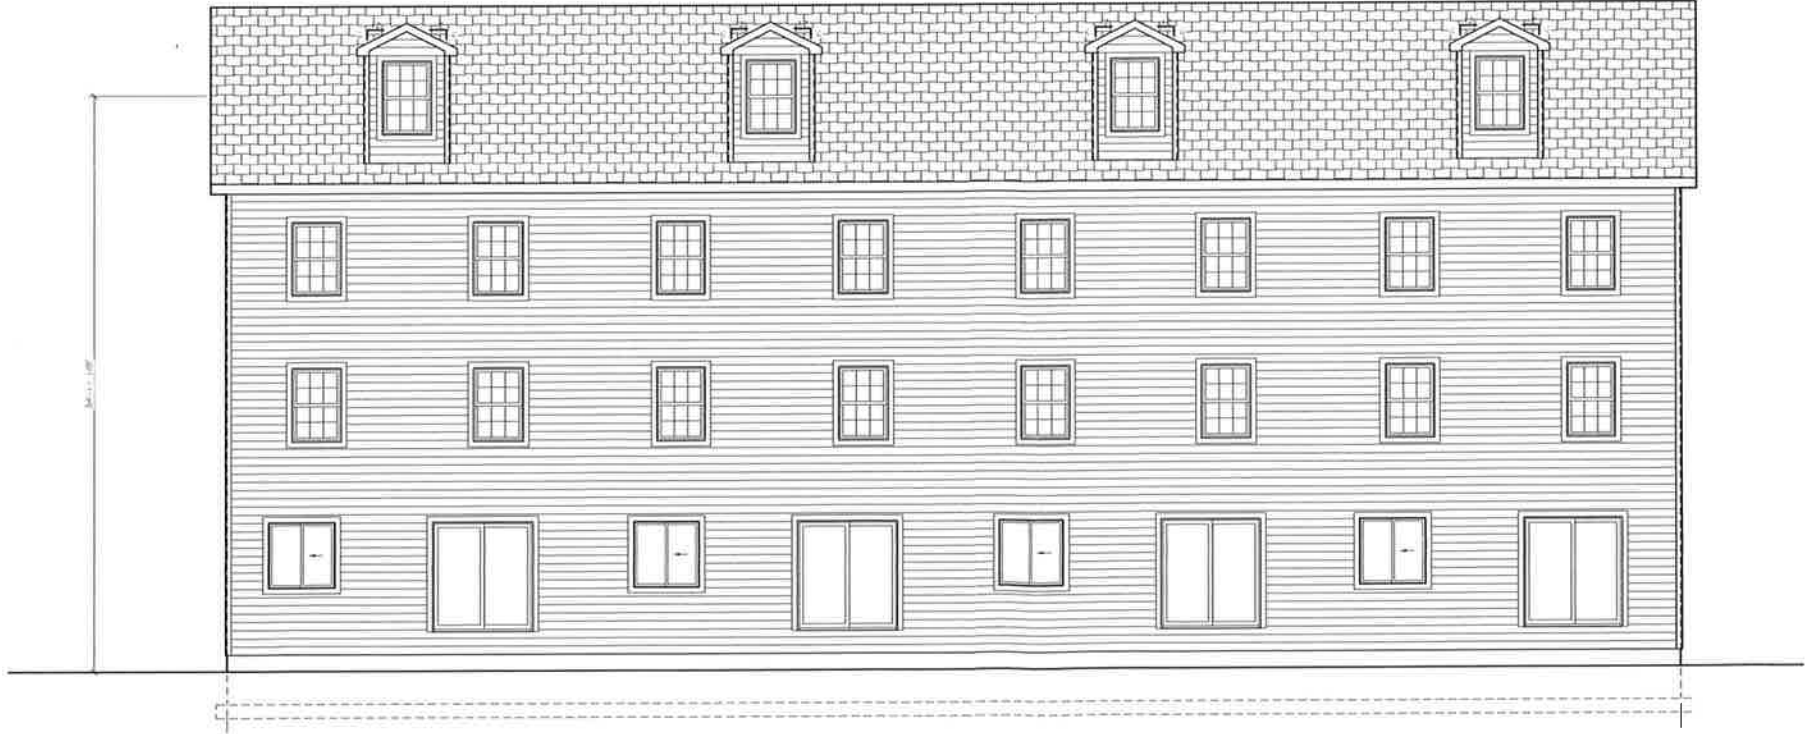

REAR ELEVATION

SCALE: 3/16"=1'-0"

| REVISIONS | BY |
|-----------|----|
|           |    |
|           |    |
WM BYLER JR. ARCHITECT, INC.  
PO Box 104, Vernon, DE 19555  
Phone: 302-653-3550  
Cell: 302-359-3313  
bill@wbjarchitect.com  
www.wbjarchitect.com

NEW BUILDING:  
Stonebrook East  
Street  
CITY, STATE XXXX  
TAX MAP: XXXXXXXX

ELEVATIONS

DRAWN  
B.W.

CHECKED  
W.B.


DATE  
7/08/2021

SCALE  
AS NOTED

JOB NO  
C1490-0621


SHEET  
A2.0

OF SHEETS

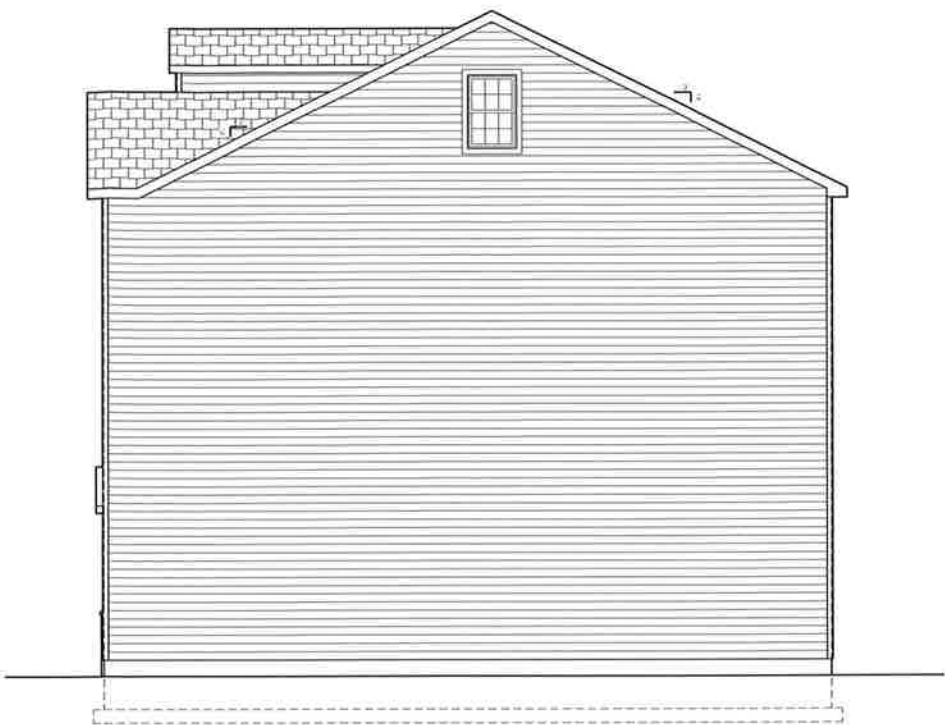

RIGHT SIDE ELEVATION - PROPOSED

SCALE: 3/16"=1'-0"

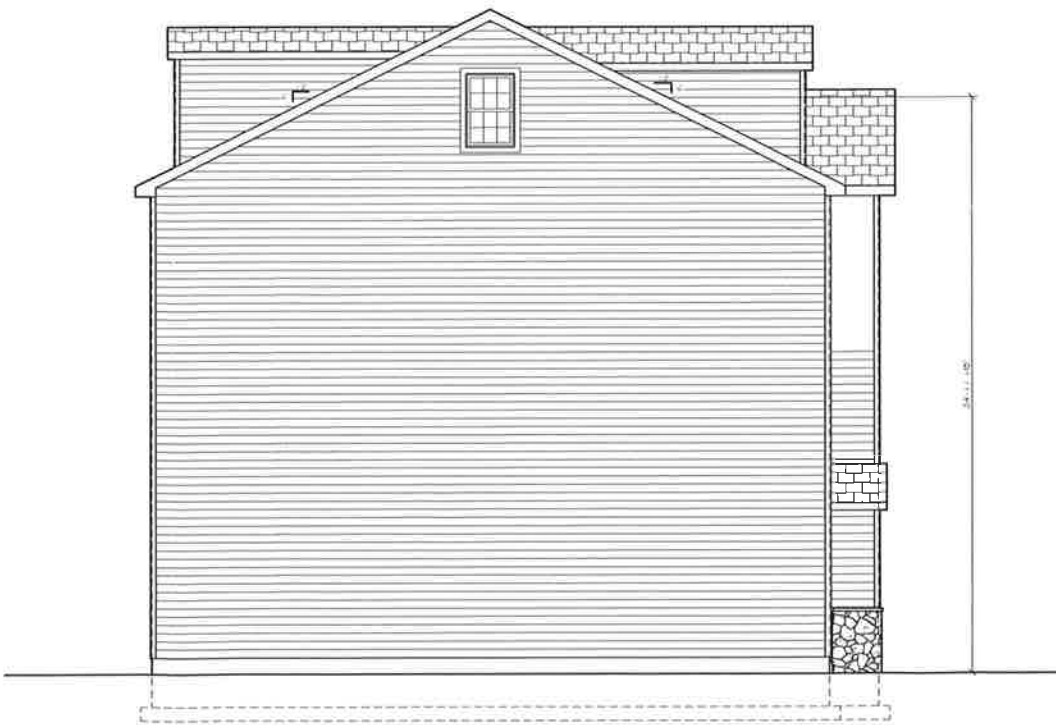


LEFT SIDE ELEVATION - PROPOSED

SCALE: 3/16"=1'-0"

| REVISIONS | BY |
|-----------|----|
|           |    |
|           |    |
W. BYLER JR. ARCHITECT, INC.  
PO Box 104, Kenton, DE 19955  
Phone 302-653-3550  
Cell 302-359-3313  
bill@wbyarchitect.com  
www.wbyarchitect.com

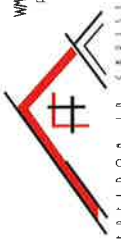

NEW BUILDING:  
Stonebrook East  
Street  
CITY: STATE XXXX  
TAX MAP: XXXXXXXX

ELEVATIONS

DRAWN  
B.W.  
CHECKED  
W.B.  
DATE  
7/08/2021  
SCALE  
AS NOTED  
JOB NO.  
C1490-0621  
SHEET

A2.1

OF SHEETS