
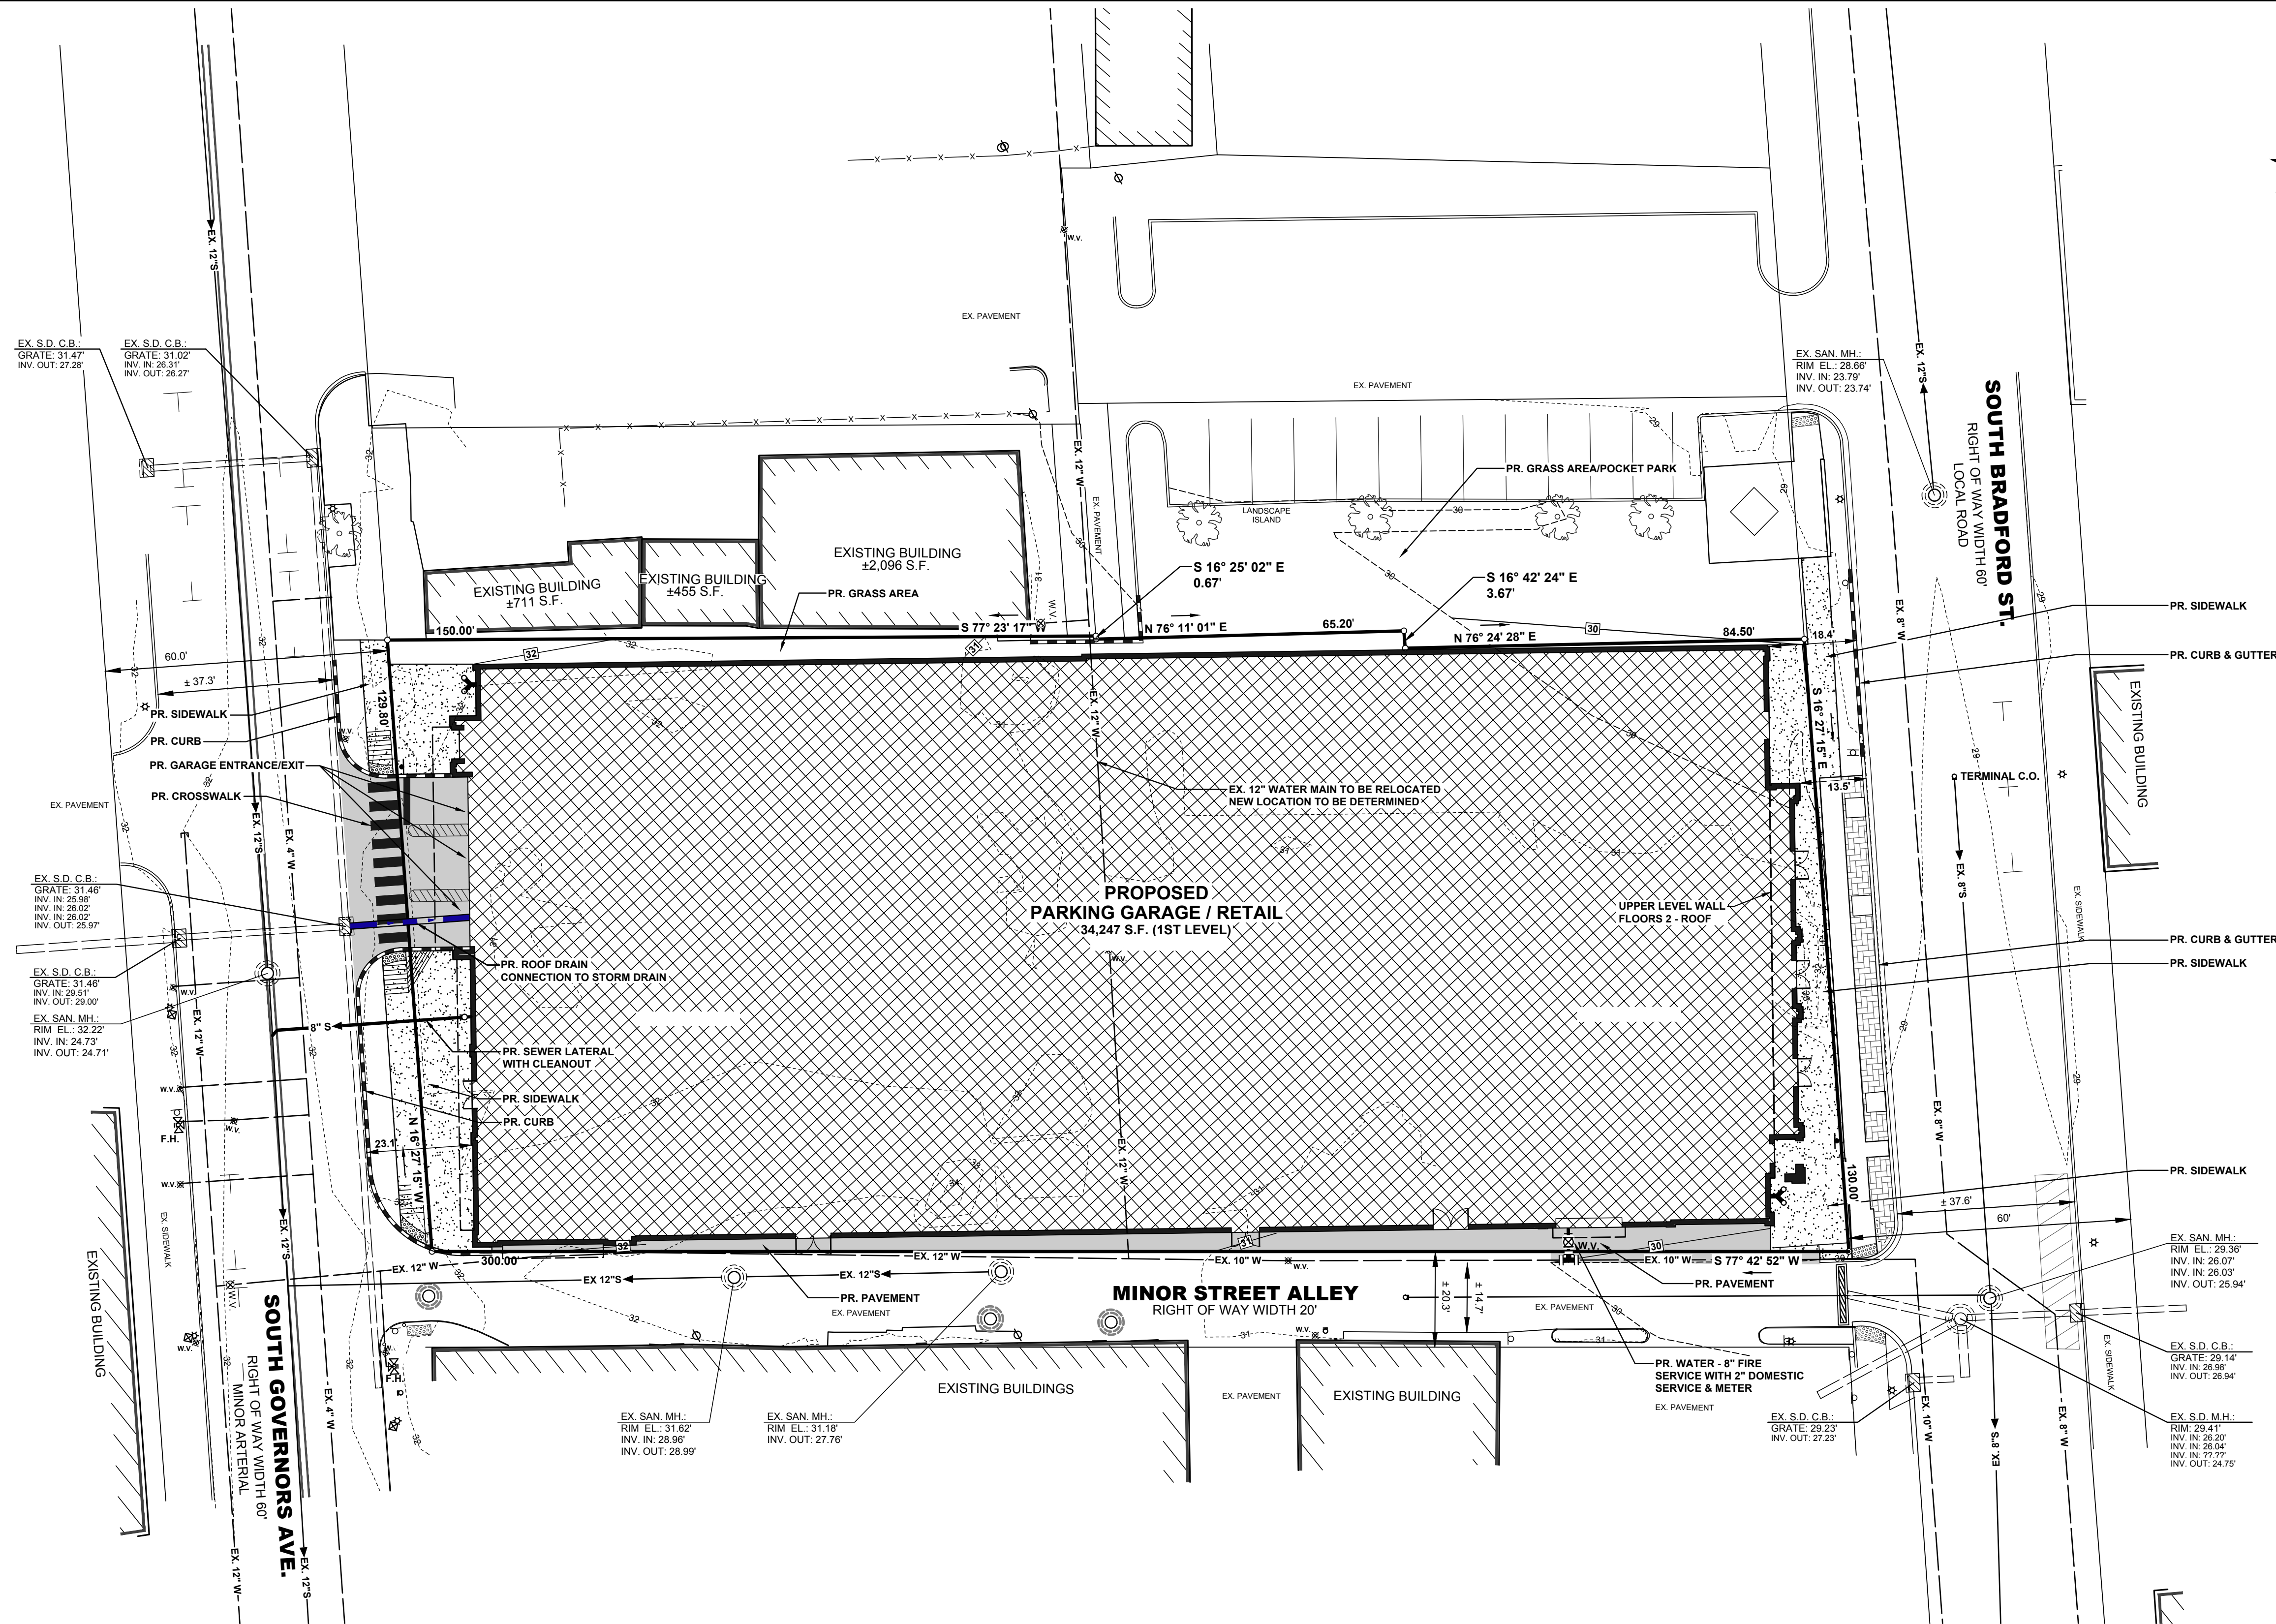


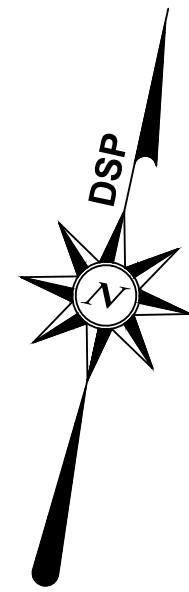

PROJECT TITLE

**DOWNTOWN DOVER
PARTNERSHIP
DOVER
MOBILITY
CENTER
HUB**

S. GOVERNORS AVE.
CITY OF DOVER
KENT COUNTY, DE

SHEET TITLE

**SITE, UTILITY, &
GRADING PLAN**



ISSUE BLOCK

MARK	DATE	DESCRIPTION
LAYER/STATE	C-201	
PROJECT NO.:	2024314.00	
DATE:	8-1-25	
SCALE:	1" = 20'	
DRAWN BY:	A.J.S.	PROJ. MGR.: M.J.H.
SHEET		
C-201		
COPYRIGHT 2024		