


MERCER BLVD.

COLLEGE ST.

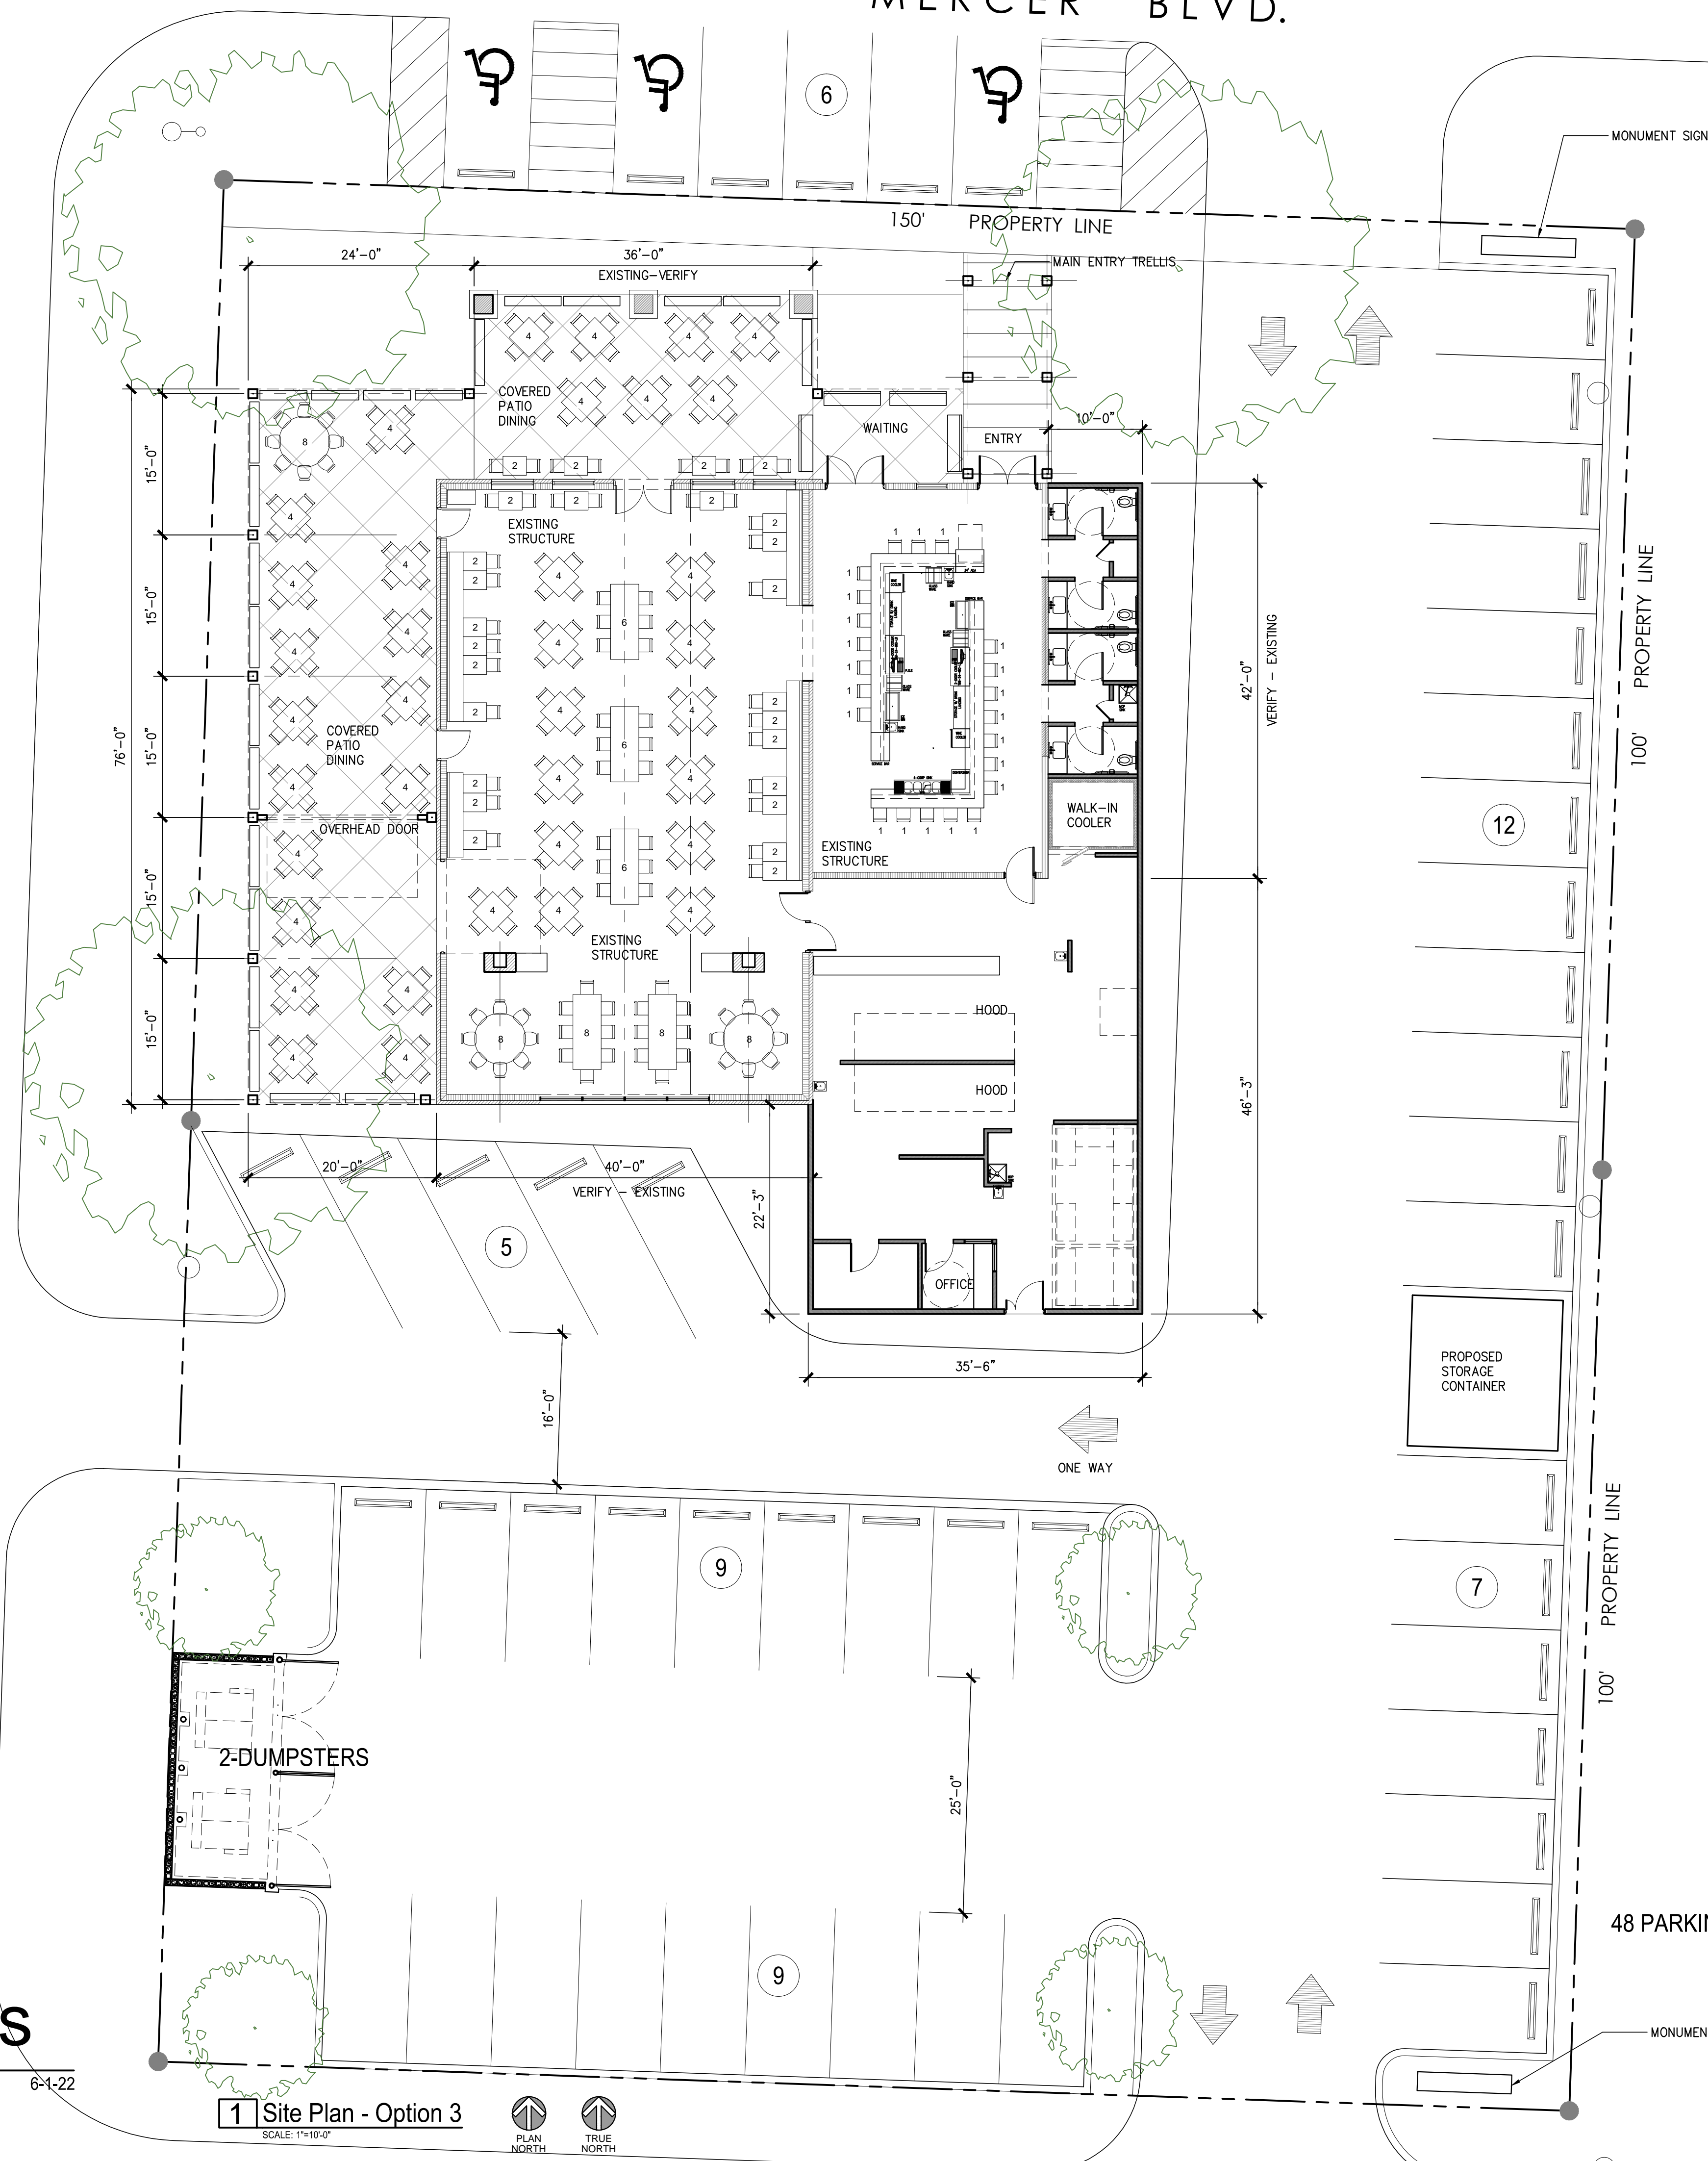


# ROXIE'S

## Dripping Springs, Texas

NOT FOR REGULATORY APPROVAL, PERMITTING, OR CONSTRUCTION. / FOR PRESENTATION PURPOSES ONLY

6-4-22


1 Site Plan - Option 3  
SCALE: 1"=10'-0"

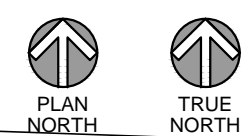

48 PARKING SPACES





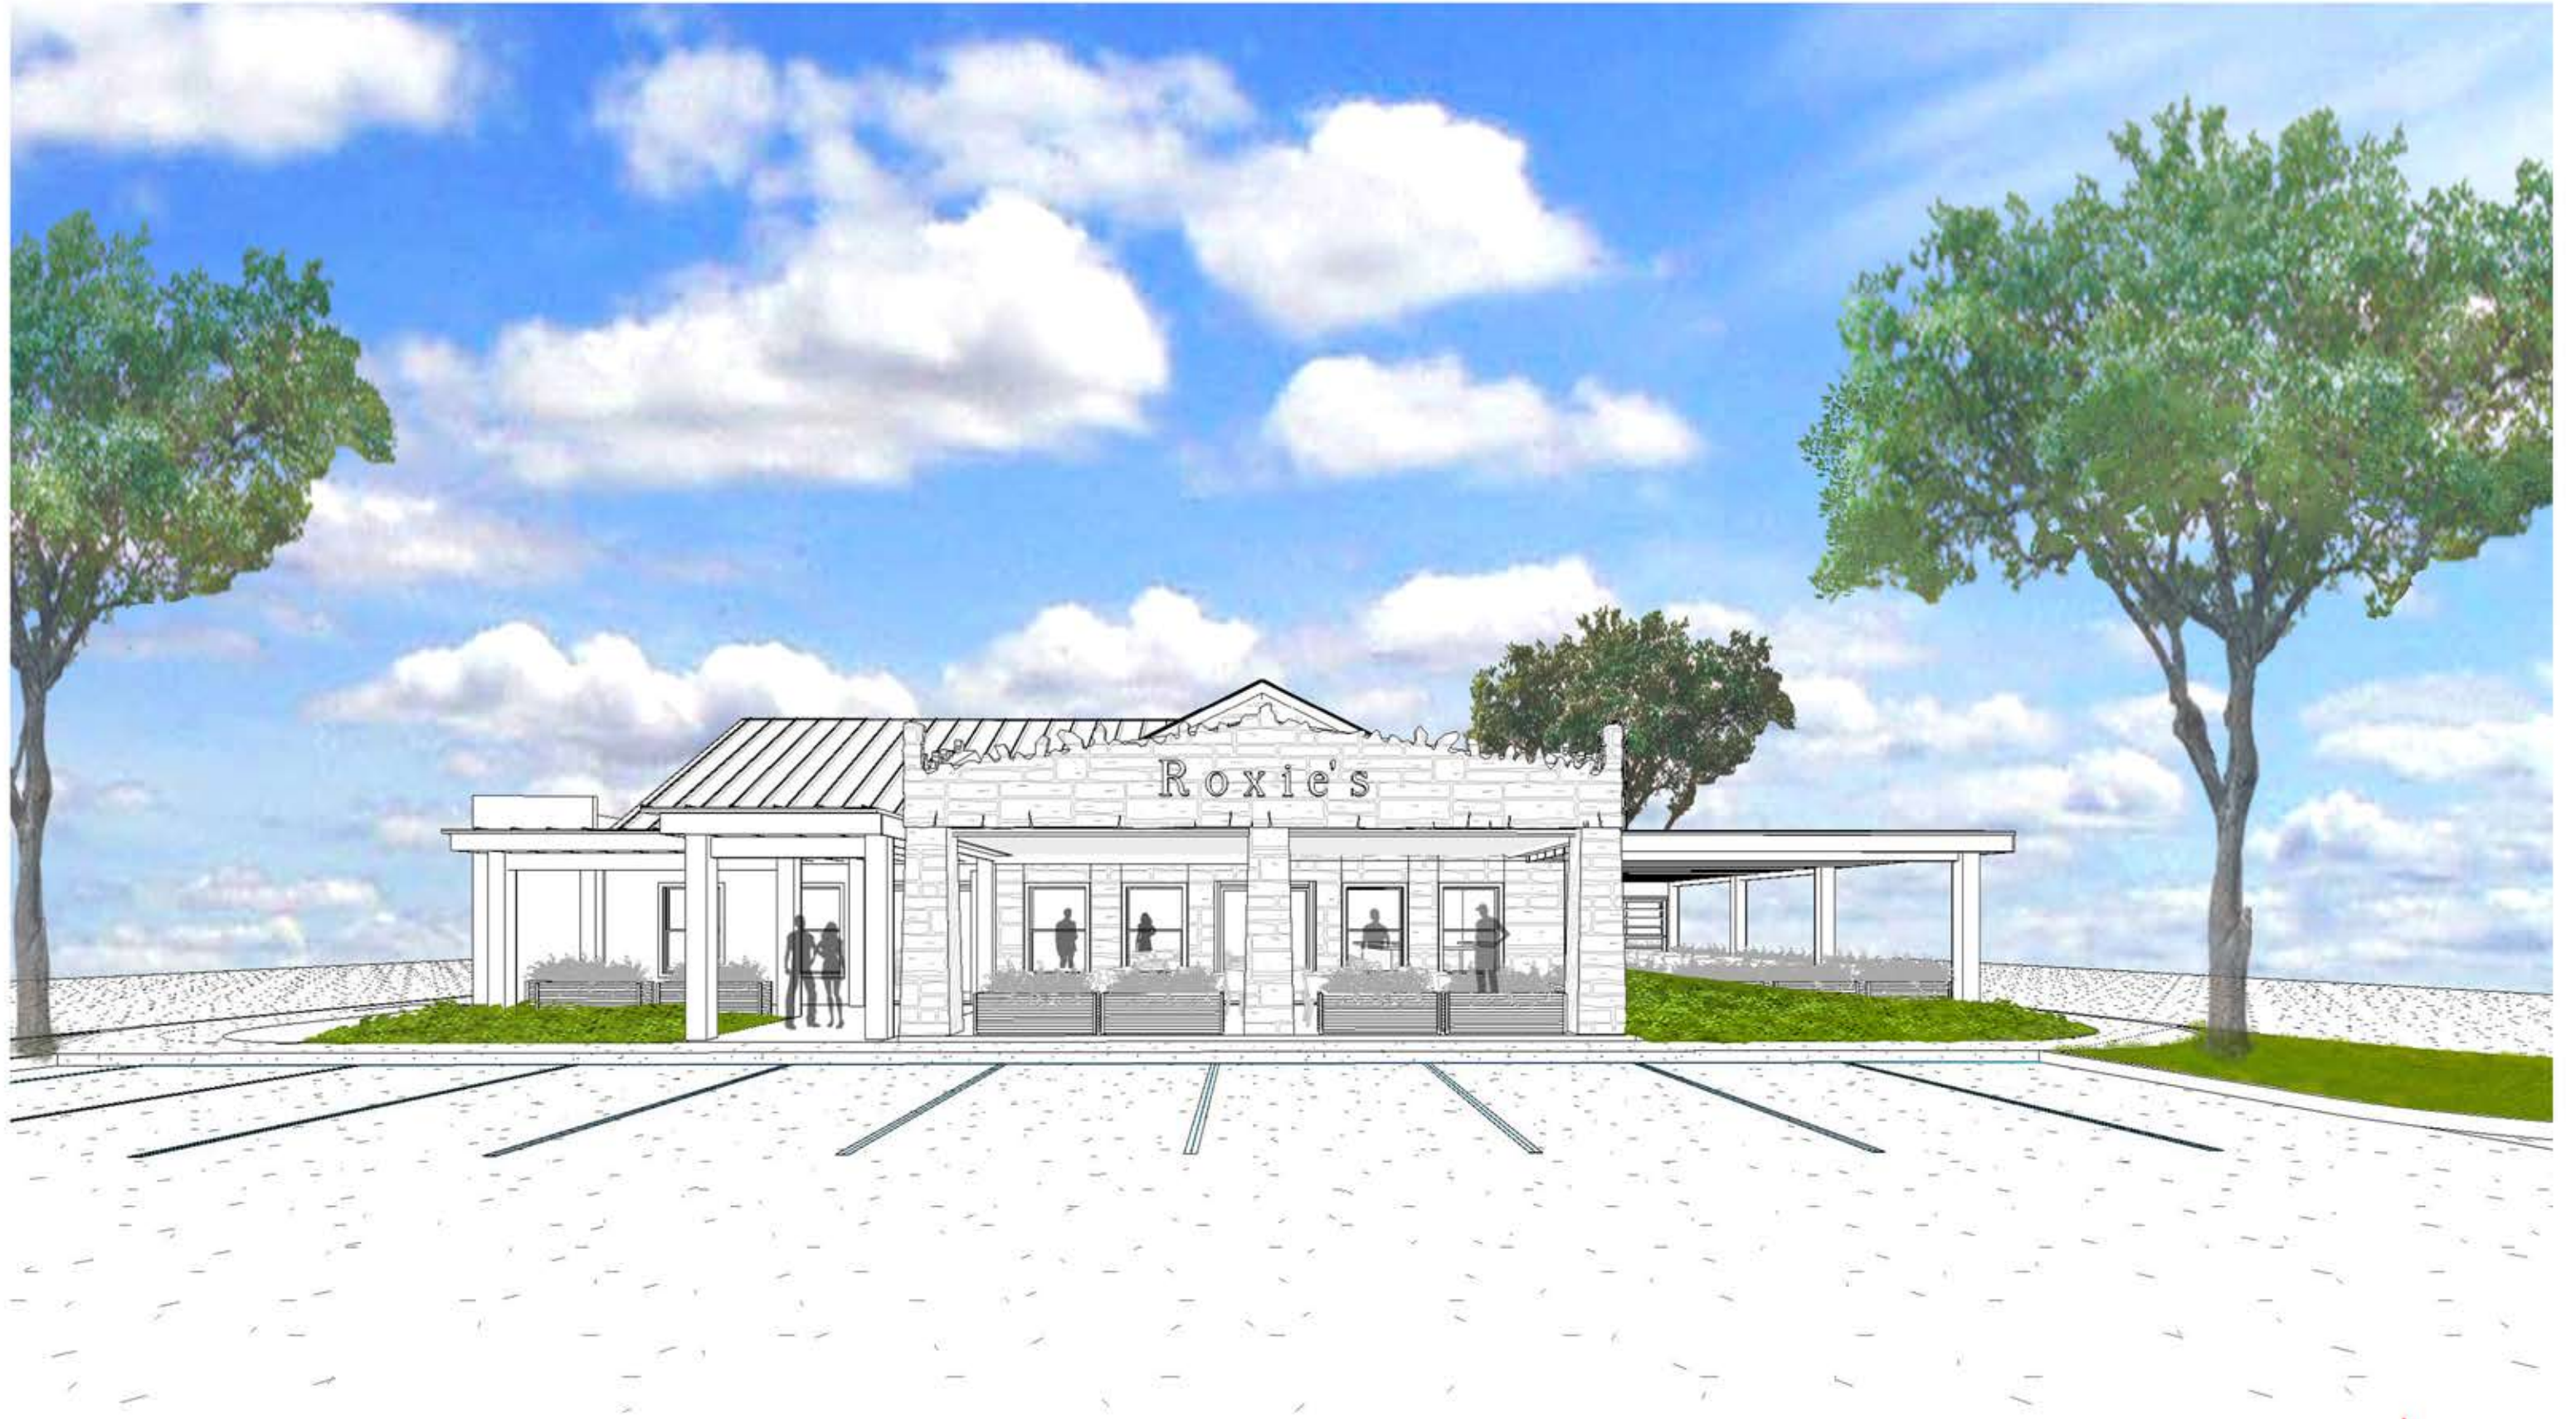

**PROPOSED ROXIE'S**  
**DRIPPING SPRINGS, TEXAS**

**OPTION-2**



**PROPOSED ROXIE'S**  
**DRIPPING SPRINGS, TEXAS**

**OPTION-2**

NOT FOR REGULATORY APPROVAL, PERMITTING, OR CONSTRUCTION. / FOR PRESENTATION PURPOSES ONLY

04.11.2022

