



Plotted By: Duff, Daniel Date: March 11, 2022 07:24:09am File Path: K:\AUS_Civil\06778317-Heritage-MI Homes\ROGER HANKS PARKWAY\Cod\Exhibits\ROW OVERLAD ON E&S-NO POND.dwg
This document, together with the concepts and designs presented herein, as an instrument of service, is intended only for the specific purpose and client for which it was prepared. Reuse of and improper reliance on this document without written authorization and adaptation by Kimley-Horn and Associates, Inc. shall be without liability to Kimley-Horn and Associates, Inc.

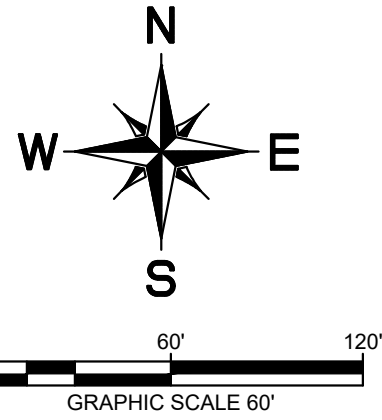

EROSION CONTROL LEGEND

- — — — — PROPERTY LINE
- - - - - PROPOSED CONTOUR
- - - - - EXISTING CONTOUR
- (SF) — SF — SILT FENCE
- (CE) [Hatched Box] — STABILIZED CONSTRUCTION ENTRANCE/EXIT
- (IP) [Box with X] — INLET PROTECTION
- (RB) [Dashed Line] — ROCK BERM
- (LOC) — LOC — LIMITS OF CONSTRUCTION
- (TP) — TP — TREE PROTECTION

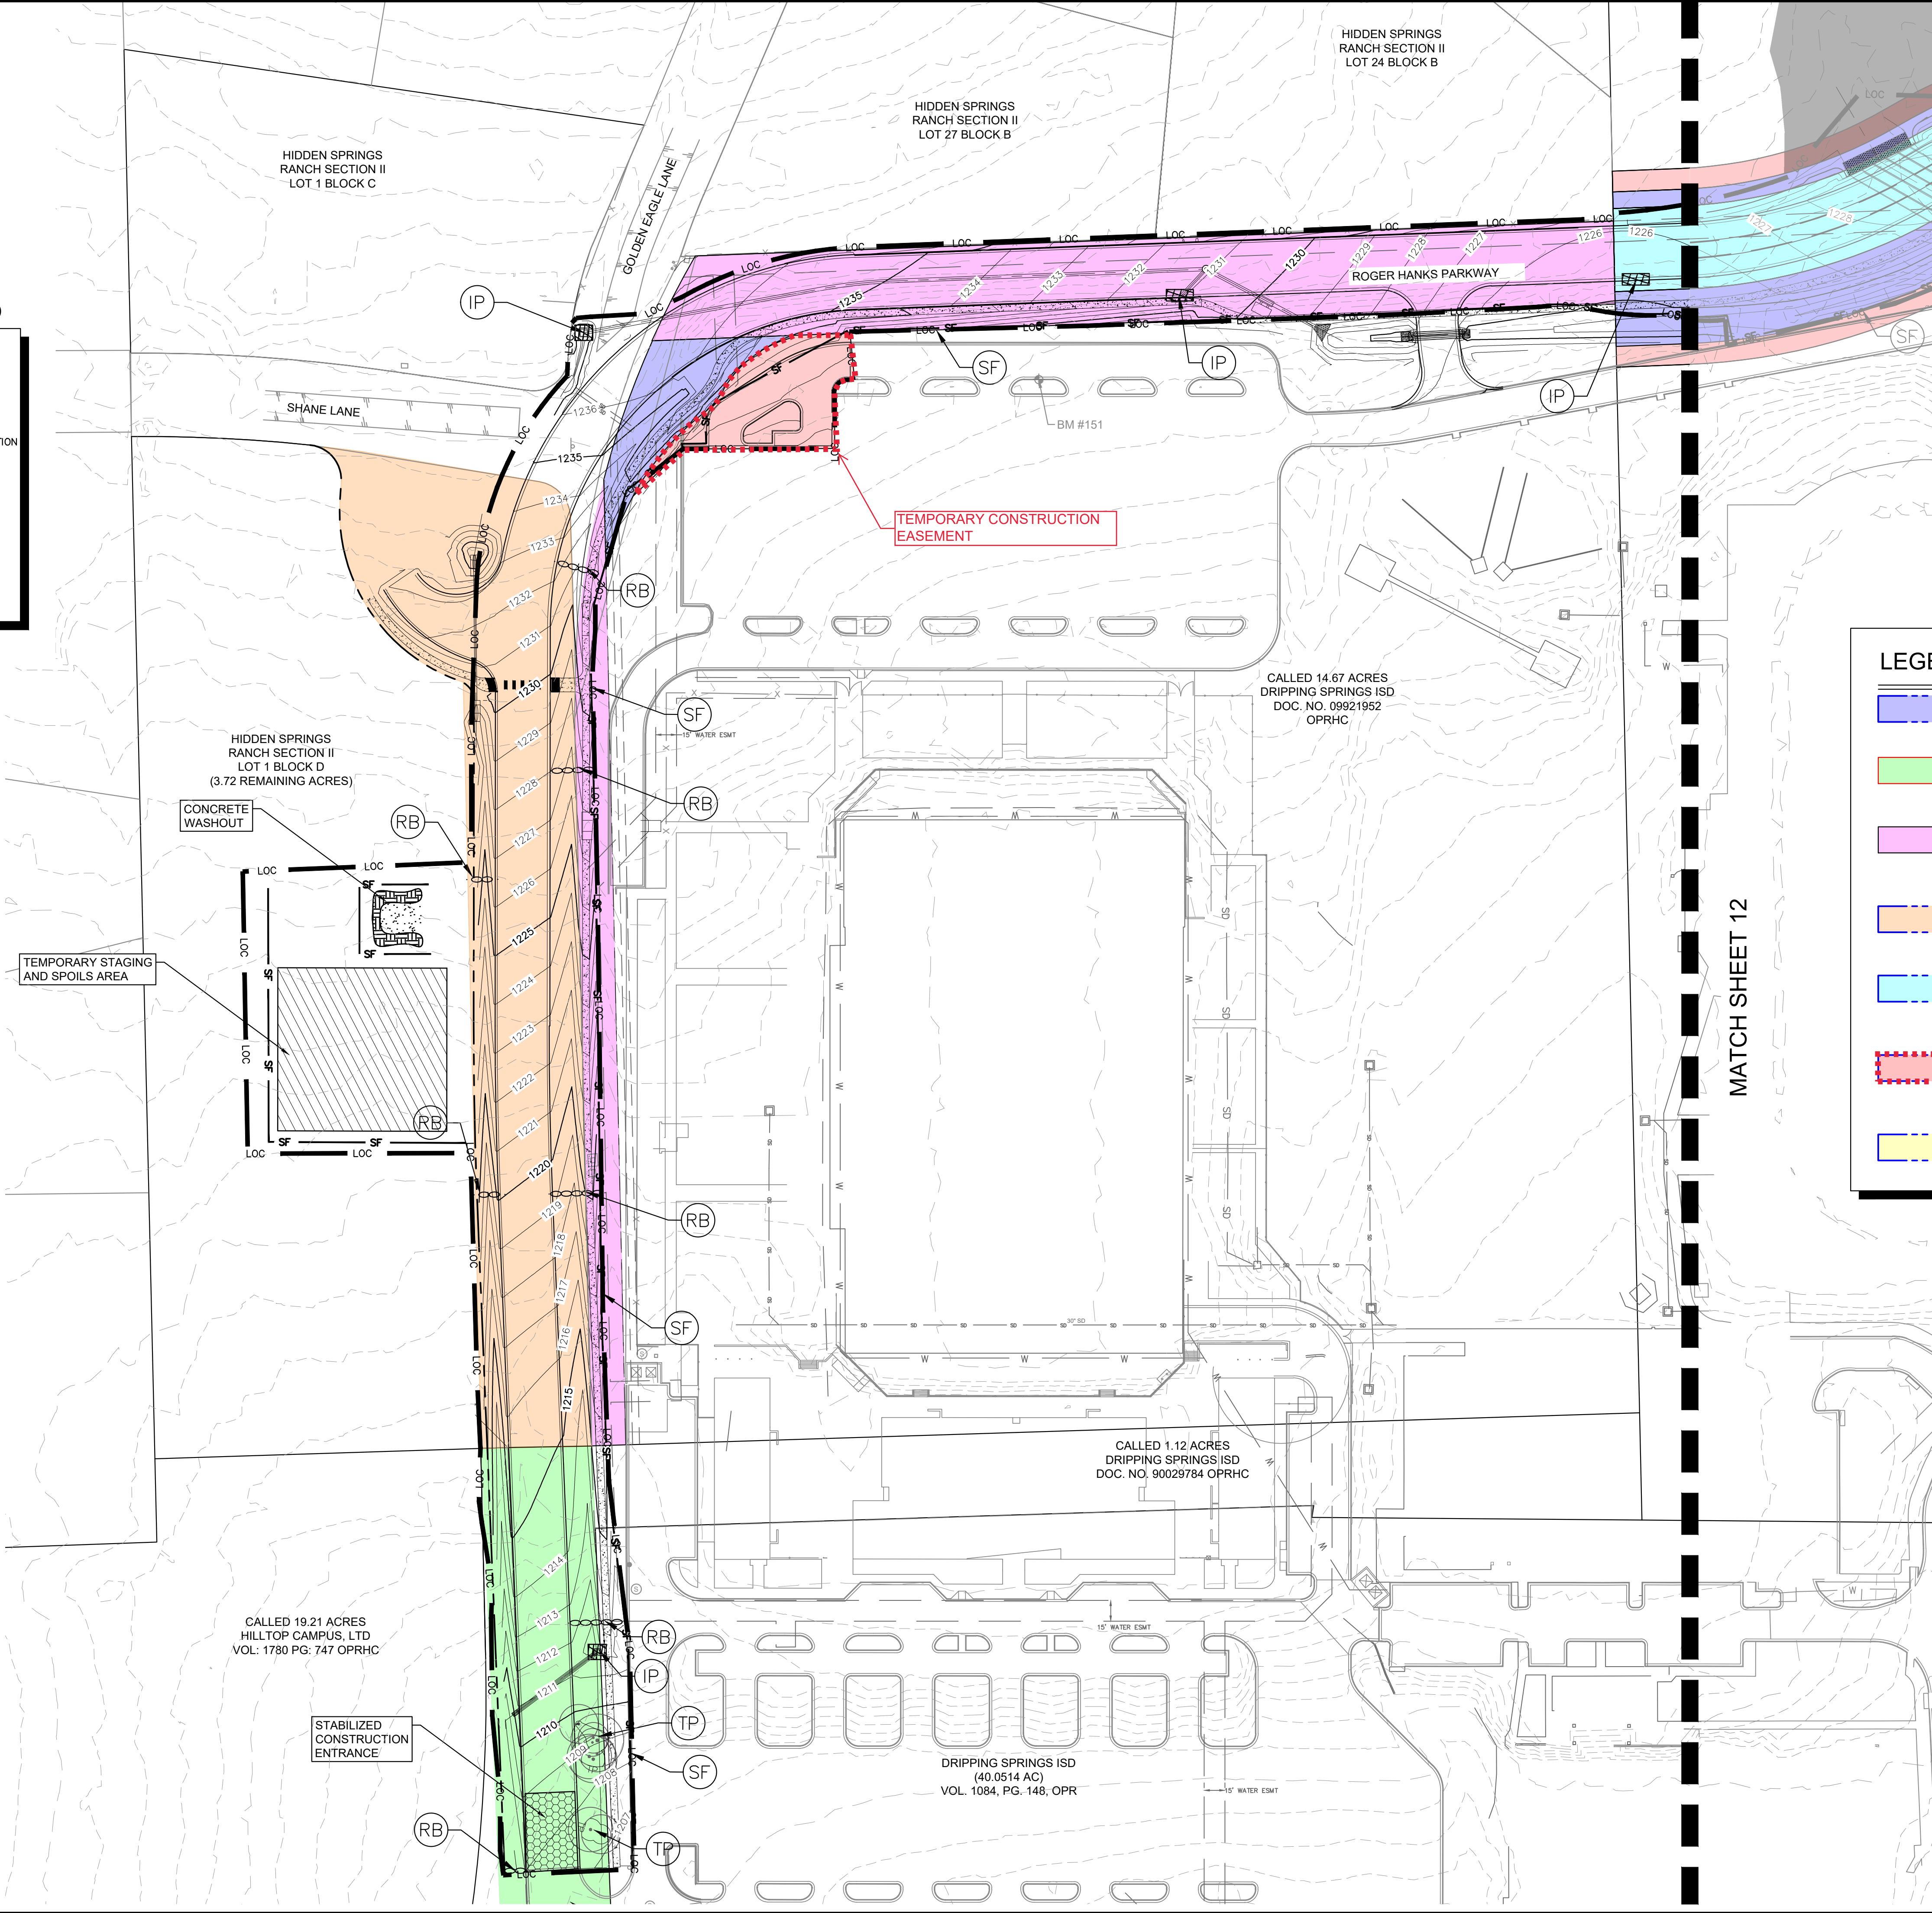

LEGEND

- [Blue Dashed Box] REQUESTED ADDITIONAL RIGHT OF WAY
- [Green Box] EXISTING R.O.W.
- [Pink Box] EXISTING ROADWAY EASEMENT
- [Orange Box] RIGHT OF WAY TO BE DEDICATED BY THE CITY OF DRIPPING SPRINGS
- [Light Blue Box] 60' AGREED UPON RIGHT OF WAY TO BE DEDICATED
- [Red Dashed Box] TEMPORARY CONSTRUCTION EASEMENT
- [Yellow Box] DRAINAGE EASEMENT



Know what's below.
Call before you dig.

BENCHMARKS

- BM #150 SQUARE CUT SET AT THE BACK OF CURB
 - ELEV.= 1229.74' (NAVD '88)
- BM #151 SQUARE CUT SET AT THE BACK OF CURB
 - ELEV.= 1230.35' (NAVD '88)

Kimley»Horn


© 2021 KIMLEY-HORN AND ASSOCIATES, INC.
10814 JOLLYVILLE ROAD, AVALLON IV, SUITE 300, AUSTIN, TX 78759
PHONE: 512-418-1771 FAX: 512-418-791
WWW.KIMLEY-HORN.COM
TEXAS REGISTERED ENGINEERING FIRM F-928

KHA PROJECT	06778317
DATE	SEPTEMBER 2021
SCALE	AS SHOWN
DESIGNED BY:	AEG
DRAWN BY:	AEG
CHECKED BY:	BJB

**ROGER HANKS PARKWAY
EXTENSION II**
CITY OF DRIPPING SPRINGS
HAYS COUNTY, TEXAS

SHEET NUMBER

No.	REVISIONS	DATE	BY

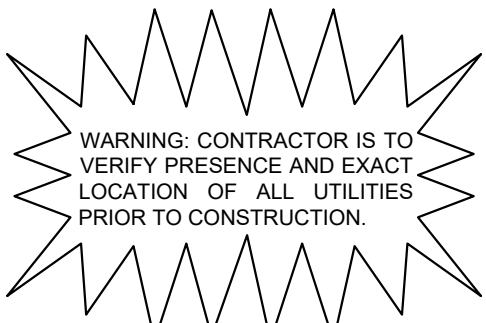














 


**Know what's below.
Call before you dig.**

BENCHMARKS

- BM #150 SQUARE CUT SET AT THE BACK OF CURB
- ELEV. = 1229.74' (NAVD '88)
- BM #151 SQUARE CUT SET AT THE BACK OF CURB
- ELEV. = 1230.35' (NAVD '88)

EROSION CONTROL LEGEND

	PROPERTY LINE
	PROPOSED CONTOUR
	EXISTING CONTOUR
 	SILT FENCE
 	STABILIZED CONSTRUCTION ENTRANCE/EXIT
 	INLET PROTECTION
 	ROCK BERM
 	LIMITS OF CONSTRUCTION
 	TREE PROTECTION

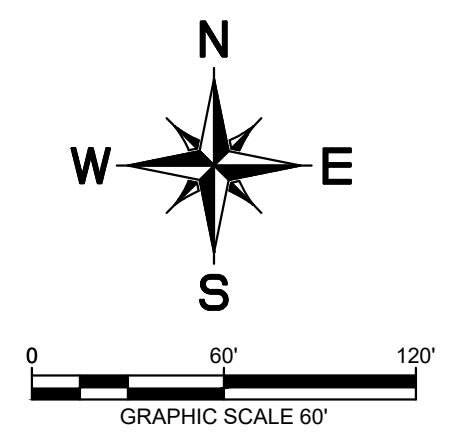

ROGER HANKS PARKWAY
EXTENSION II
CITY OF DRIPPING SPRINGS
HAYS COUNTY, TEXAS

Kimley»»Horn
© 2021 KIMLEY-HORN AND ASSOCIATES, INC.
10814 HOLLYVILLE ROAD, AVALLON IV, SUITE 300, AUSTIN, TX 78759
PHONE: 512-418-1771 FAX: 512-418-1791
WWW.KIMLEY-HORN.COM

KHA PROJECT 067783117	DATE SEPTEMBER 2021	SCALE: AS SHOWN	DESIGNED BY: AEG	DRAWN BY: AEG	CHECKED BY: BJB
--------------------------	------------------------	-----------------	------------------	---------------	-----------------