




CONSULTANTS	

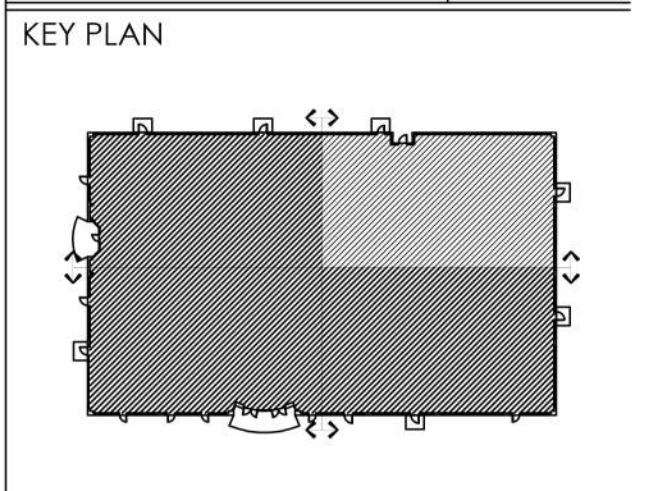


PROJECT NAME
Young Child Academy
519 Old Fitzhugh Road
Dripping Springs, TX

Adaptive Reuse

IF THIS DOCUMENT IS NOT SIGNED,
SEALED, AND DATED, IT MAY NOT BE
USED FOR REGULATORY APPROVAL,
PERMIT, OR CONSTRUCTION.
© Daniel Scott Turner, 2019

REVISION # _____ DATE _____

01 ARCHITECTURAL SITE PLAN
1" = 30'-0"

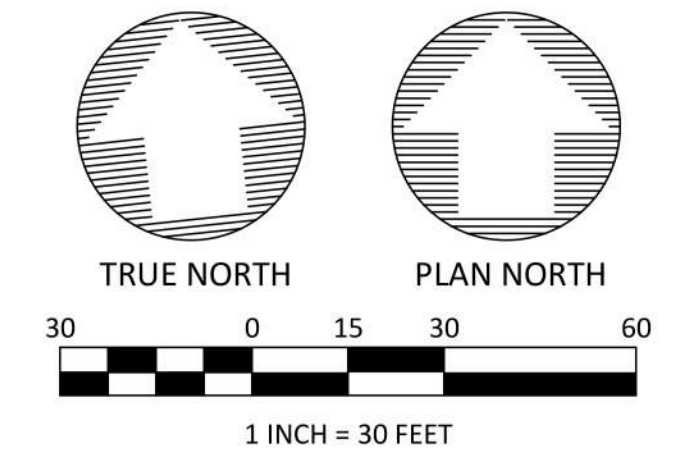

SHEET TITLE(S)
SITE PARKING
PLAN

REVISION DATE: _____

ISSUE DATE: _____ 2020-09-15

PROJECT NUMBER: _____ 19110

A0.1.2