



CONSULTANTS	

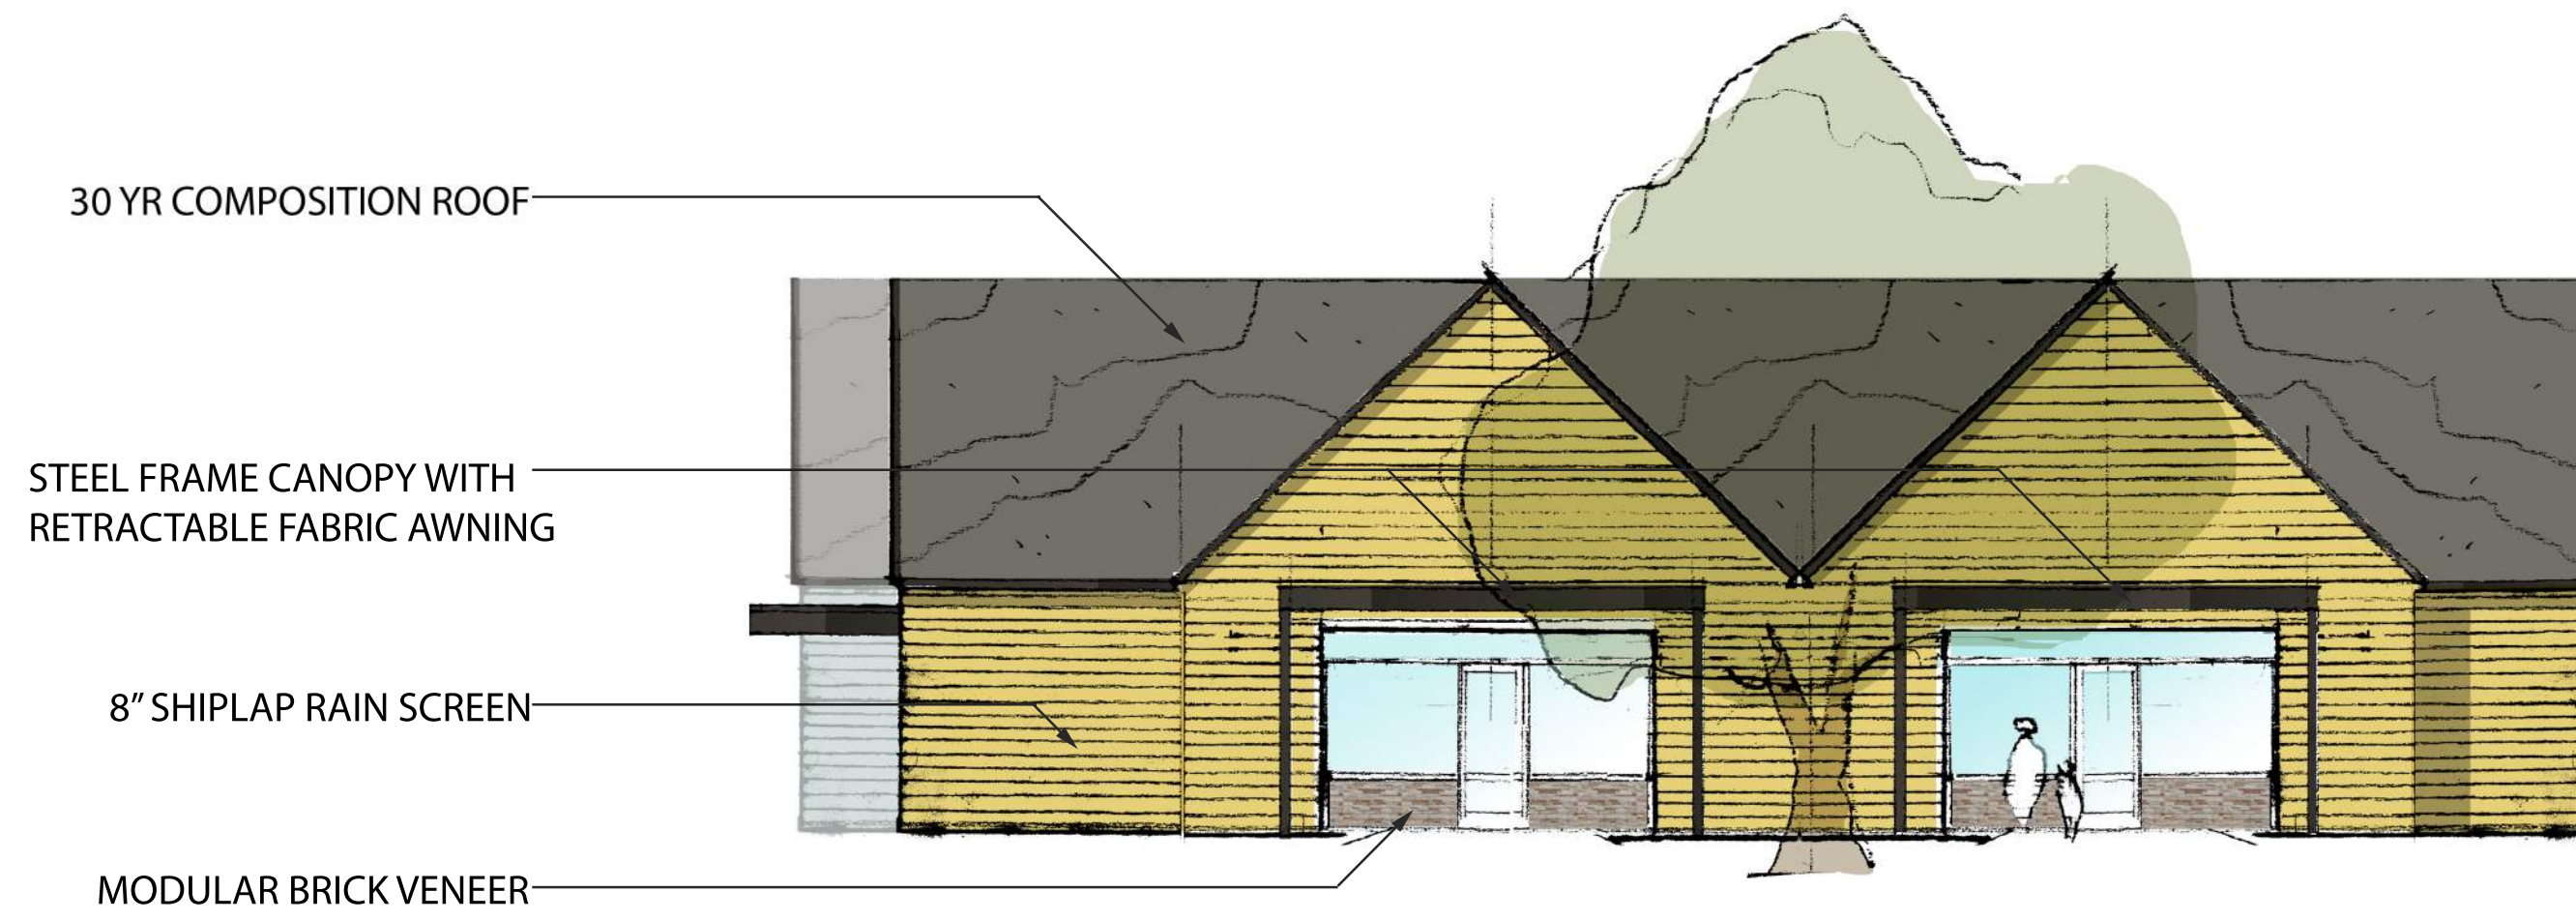

YOUNG CHILD ACADEMY - DRIPPING SPRINGS
1/8" = 1'-0" STREET ELEVATION

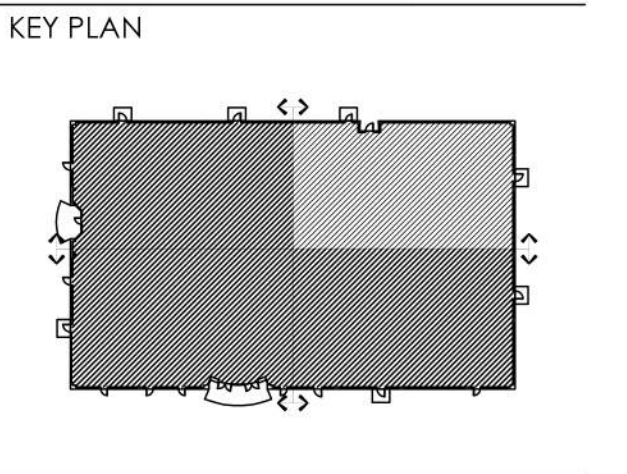


PROJECT NAME
Young Child Academy
519 Old Fitzhugh Road
Dripping Springs, TX

Adaptive Reuse

IF THIS DOCUMENT IS NOT SIGNED,
SEALED, AND DATED, IT MAY NOT BE
USED FOR REGULATORY APPROVAL,
PERMIT, OR CONSTRUCTION.
© Daniel Scott Turner, 2019

REVISION # _____ DATE _____

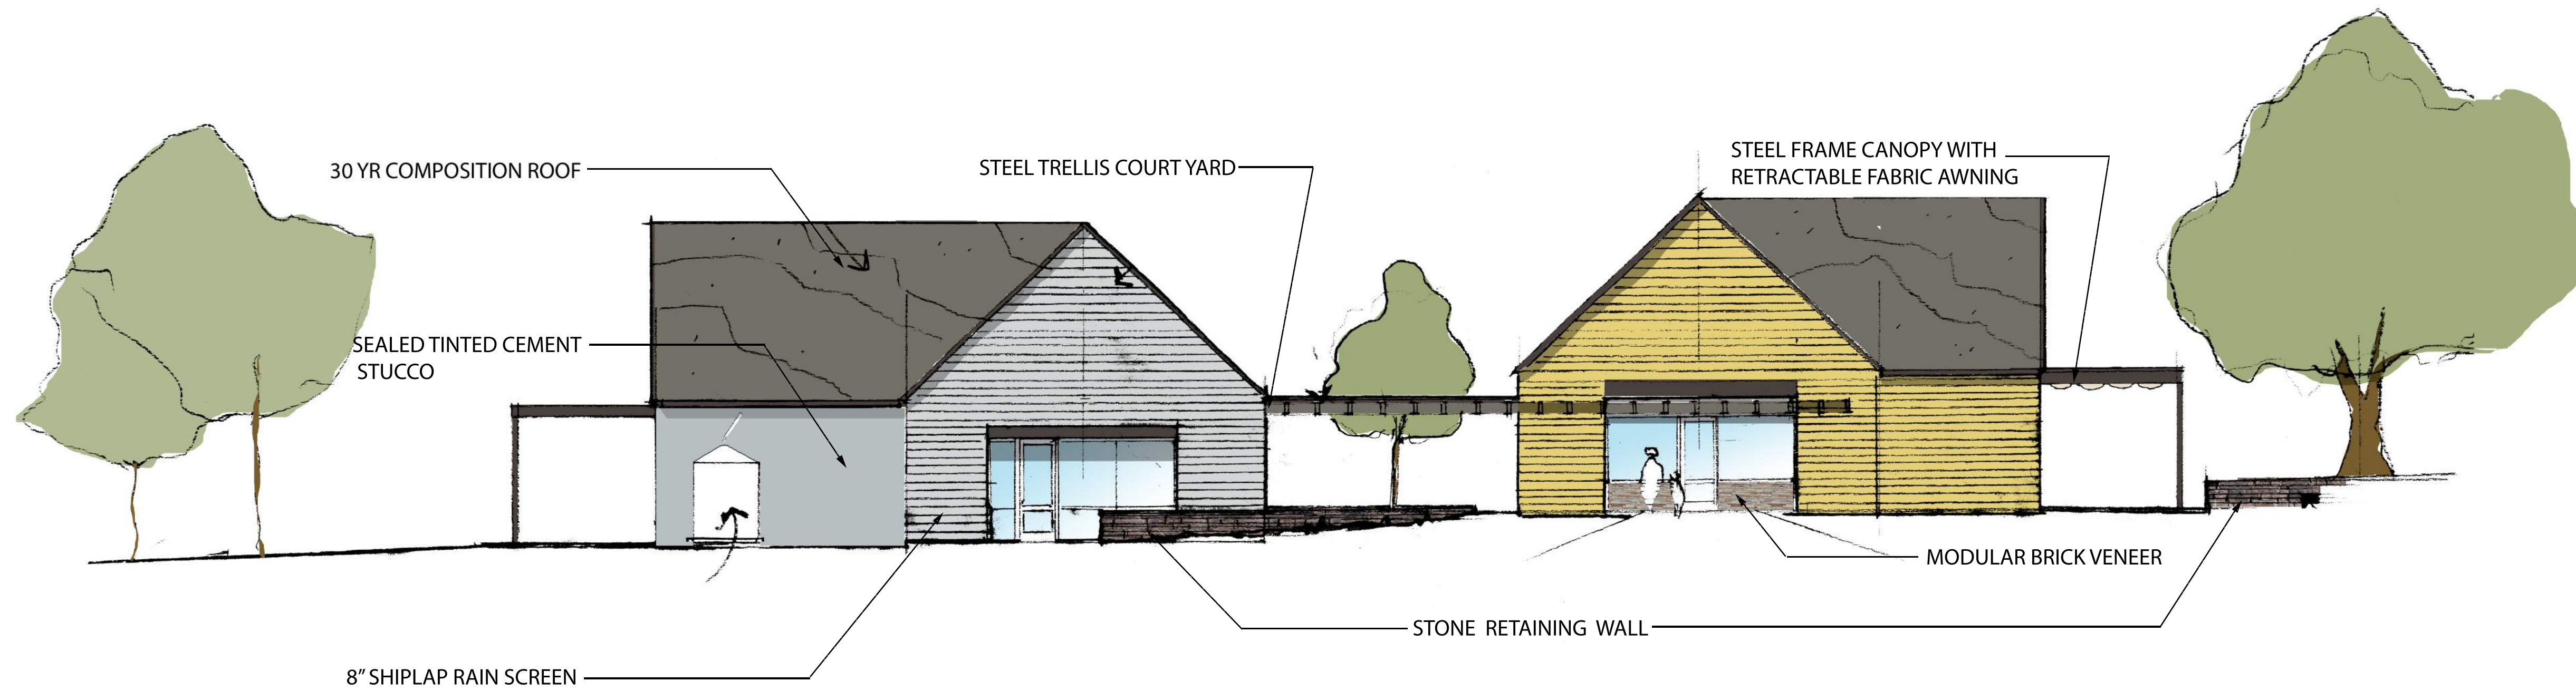

YOUNG CHILD ACADEMY - DRIPPING SPRINGS
1/8" = 1'-0" SOUTH ELEVATION

SHEET TITLE(S)
ARCHITECTURAL
ELEVATIONS

REVISION DATE: _____

ISSUE DATE: 2020-09-15

PROJECT NUMBER: 20105