

OVERALL LOCATION MAP

SCALE: 1" = 200,000'



L. M. Holder III, FAIA
 Architecture Planning Energy Consulting

BUNKER RANCH PHASE 6

HARDY TRACT

DATE: 02/05/2021

NOT FOR REGULATORY APPROVAL, PERMITTING OR CONSTRUCTION



LARGE LOTS

GARDEN VILLAS

2 MILES TO DIPPING SPRINGS HIGH SCHOOL

PROPOSED SITE KEYPLAN

SCALE: 1"=800'




L. M. Holder III, FAIA
 Architecture Planning Energy Consulting

BUNKER RANCH PHASE 6

HARDY TRACT

DATE: 02/05/2021

NOT FOR REGULATORY APPROVAL, PERMITTING OR CONSTRUCTION

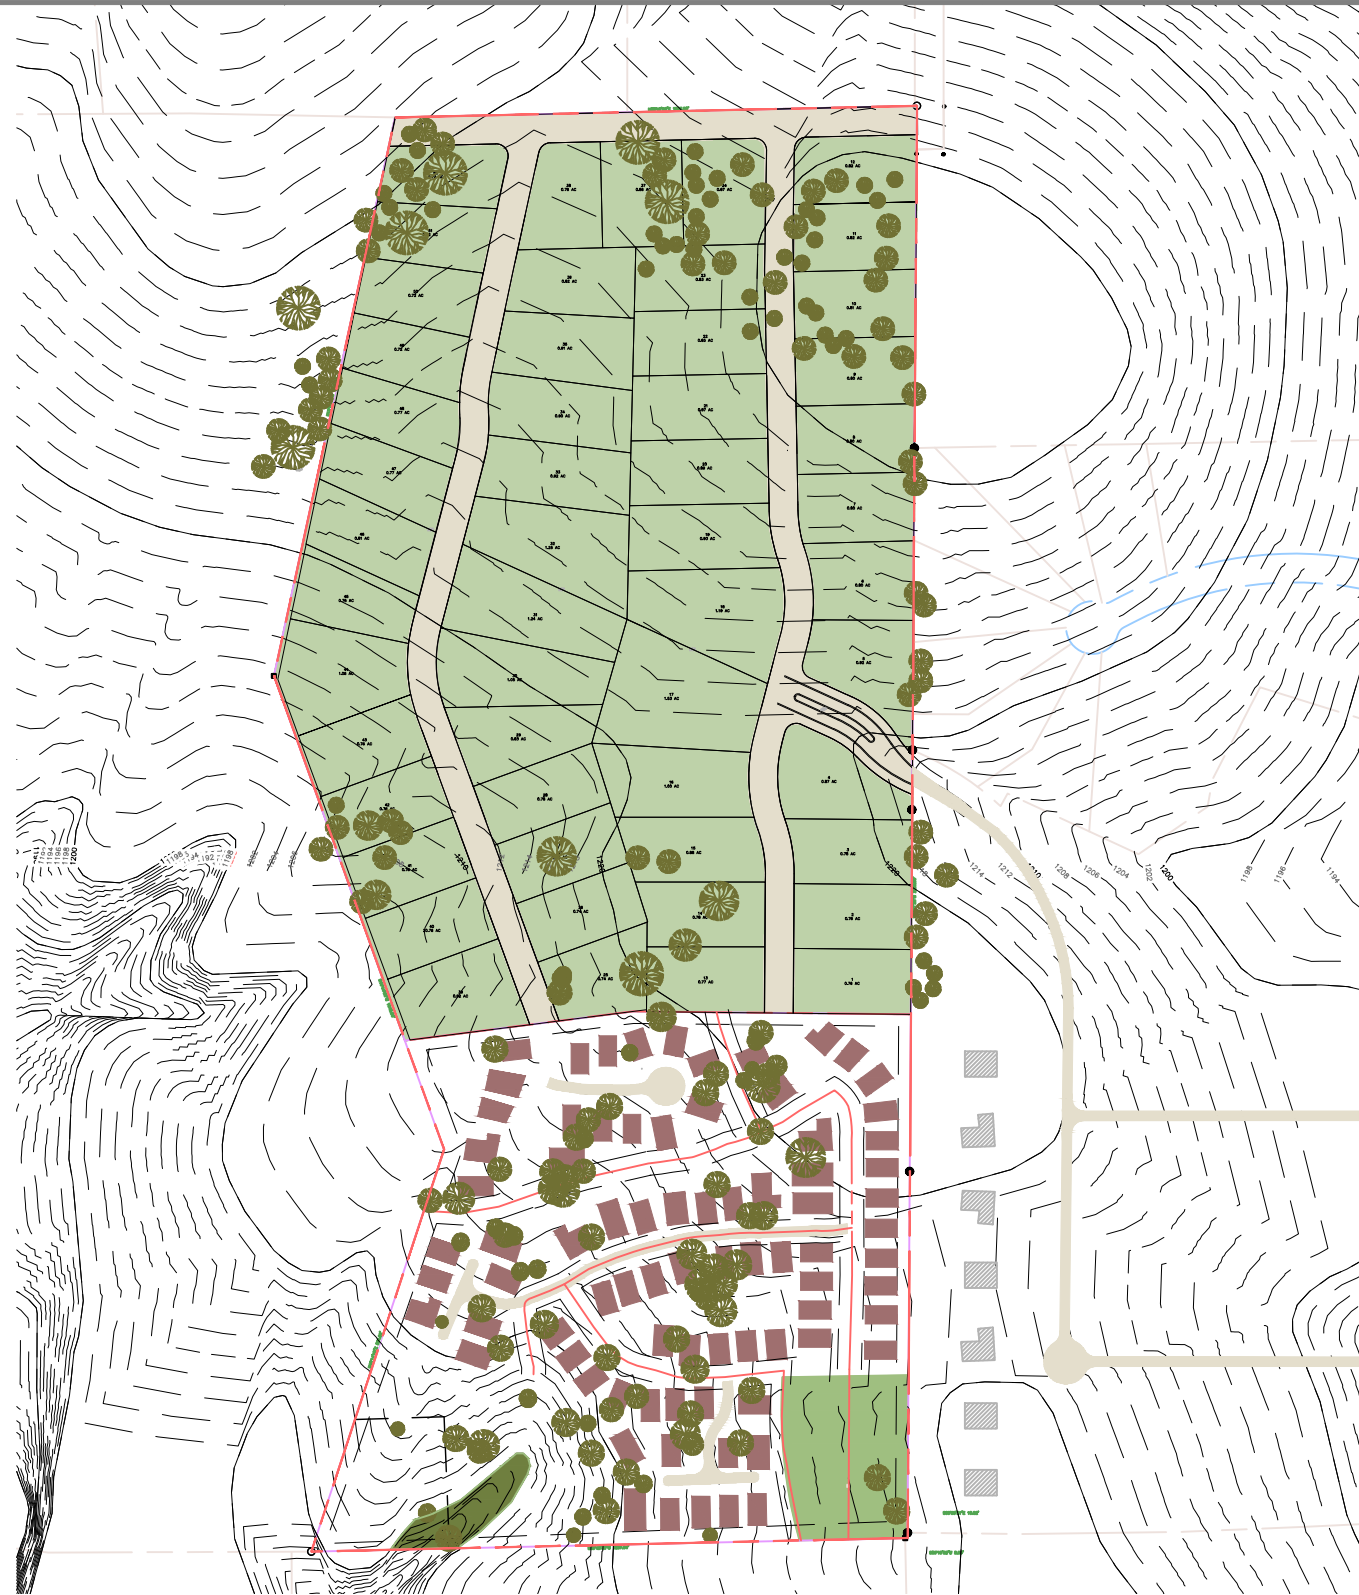

SITE PLAN- HARDY TRACT
SCALE: 1"=400'




L. M. Holder III, FAIA
Architecture Planning Energy Consulting

BUNKER RANCH PHASE 6
HARDY TRACT

DATE: 02/05/2021

NOT FOR REGULATORY APPROVAL, PERMITTING OR CONSTRUCTION

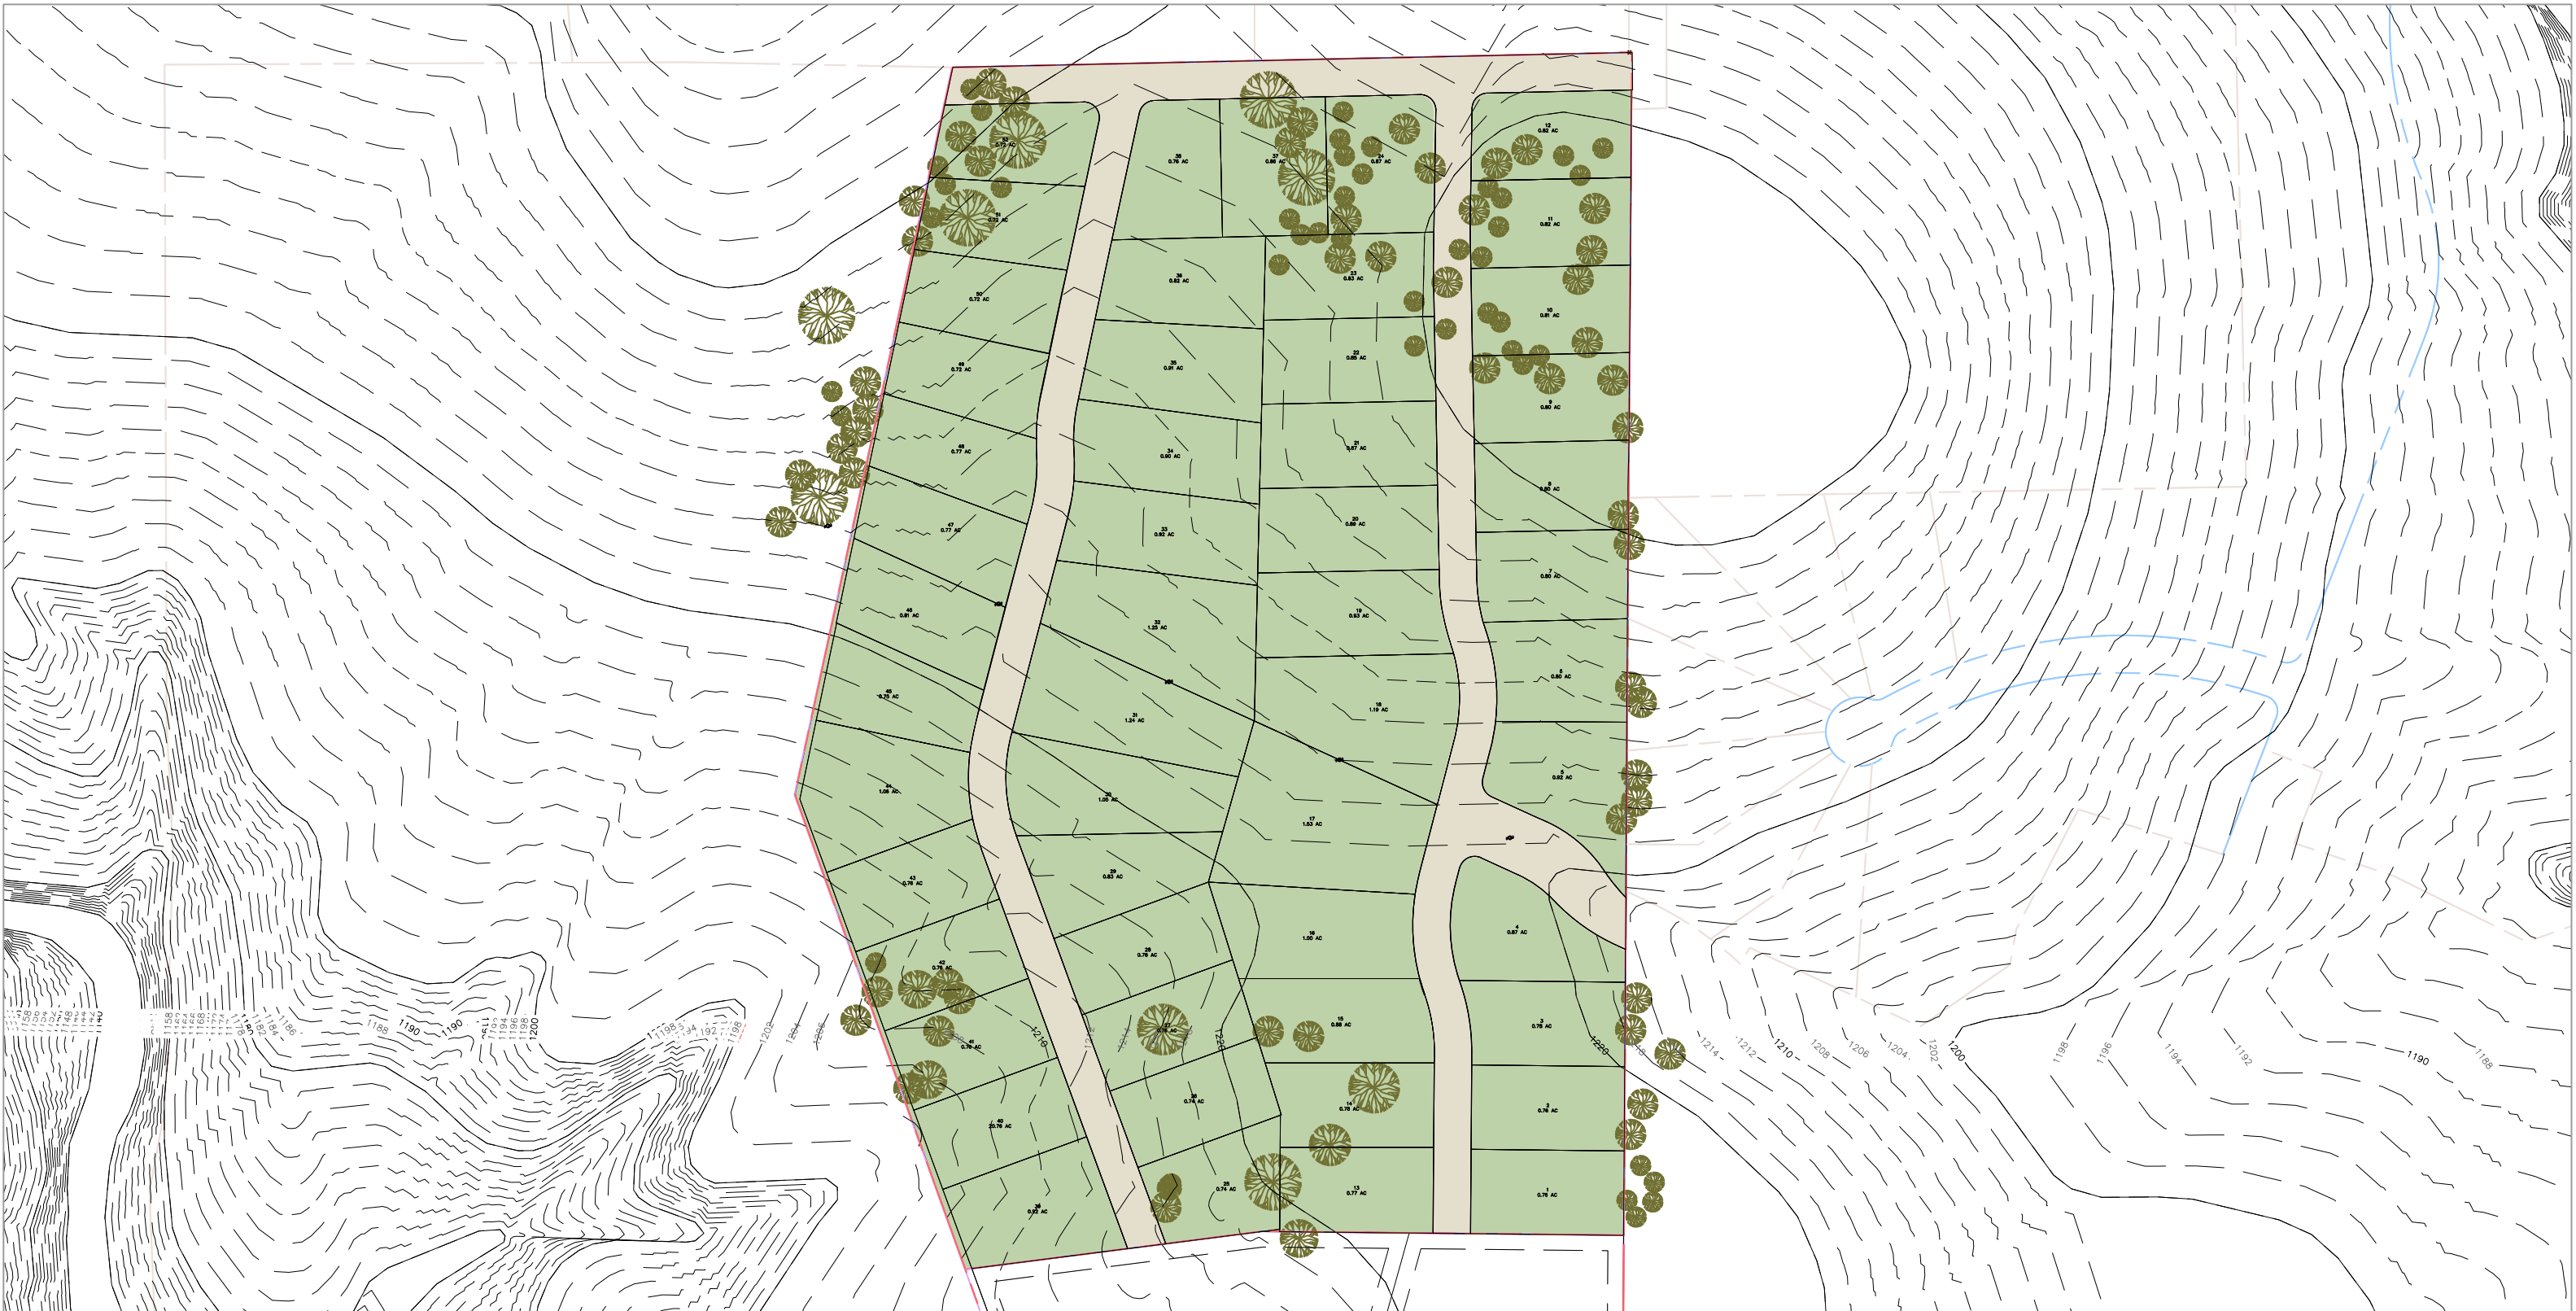

PROPOSED LARGE LOTS

SCALE: 1"=250'



L. M. Holder III, FAIA
 Architecture Planning Energy Consulting

BUNKER RANCH PHASE 6

HARDY TRACT

DATE: 02/05/2021

NOT FOR REGULATORY APPROVAL, PERMITTING OR CONSTRUCTION



PROPOSED GARDEN VILLAS

SCALE: 1"=150'



L. M. Holder III, FAIA
 Architecture Planning Energy Consulting

BUNKER RANCH PHASE 6

HARDY TRACT

DATE: 02/05/2021


NOT FOR REGULATORY APPROVAL, PERMITTING OR CONSTRUCTION



SWEETWATER



KINGSTON

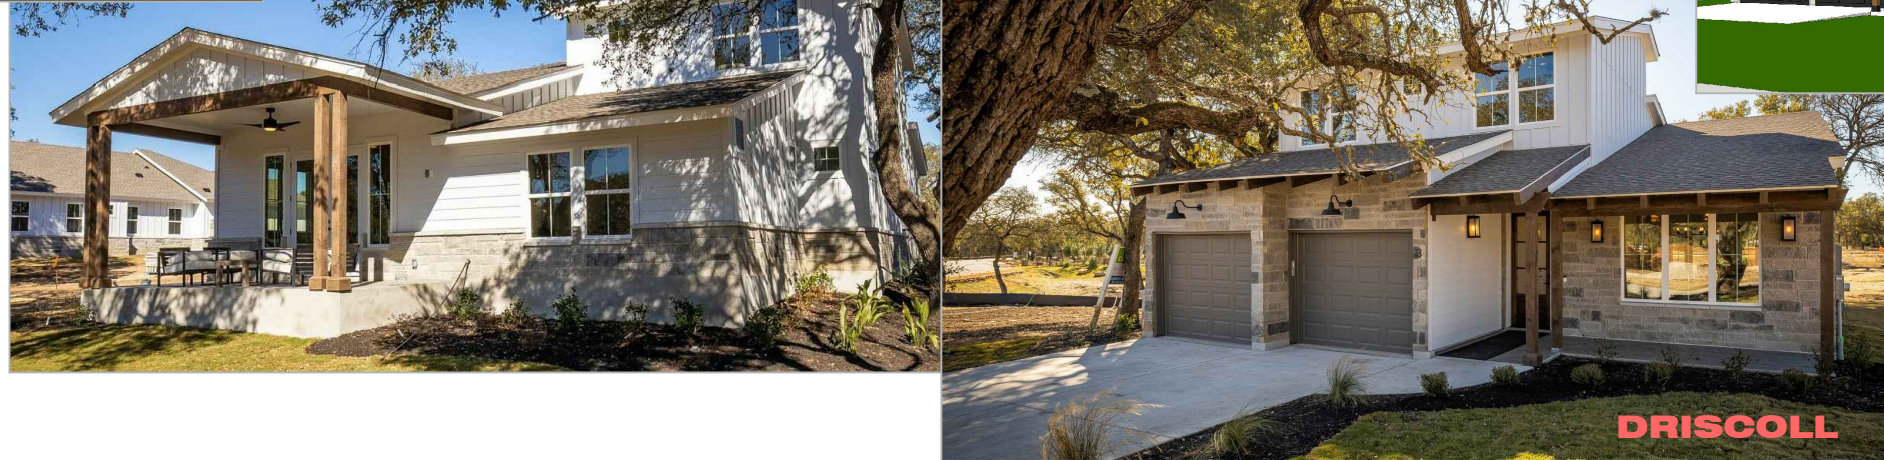

DRISCOLL

STYLES OVERVIEW



L. M. Holder III, FAIA
Architecture Planning Energy Consulting

BUNKER RANCH PHASE 6

HARDY TRACT

DATE: 02/05/2021

NOT FOR REGULATORY APPROVAL, PERMITTING OR CONSTRUCTION