


**SOUTH EFFINGHAM
 FIRE STATION # 8
 145 LADESSIE-ZEIGLER ROAD**

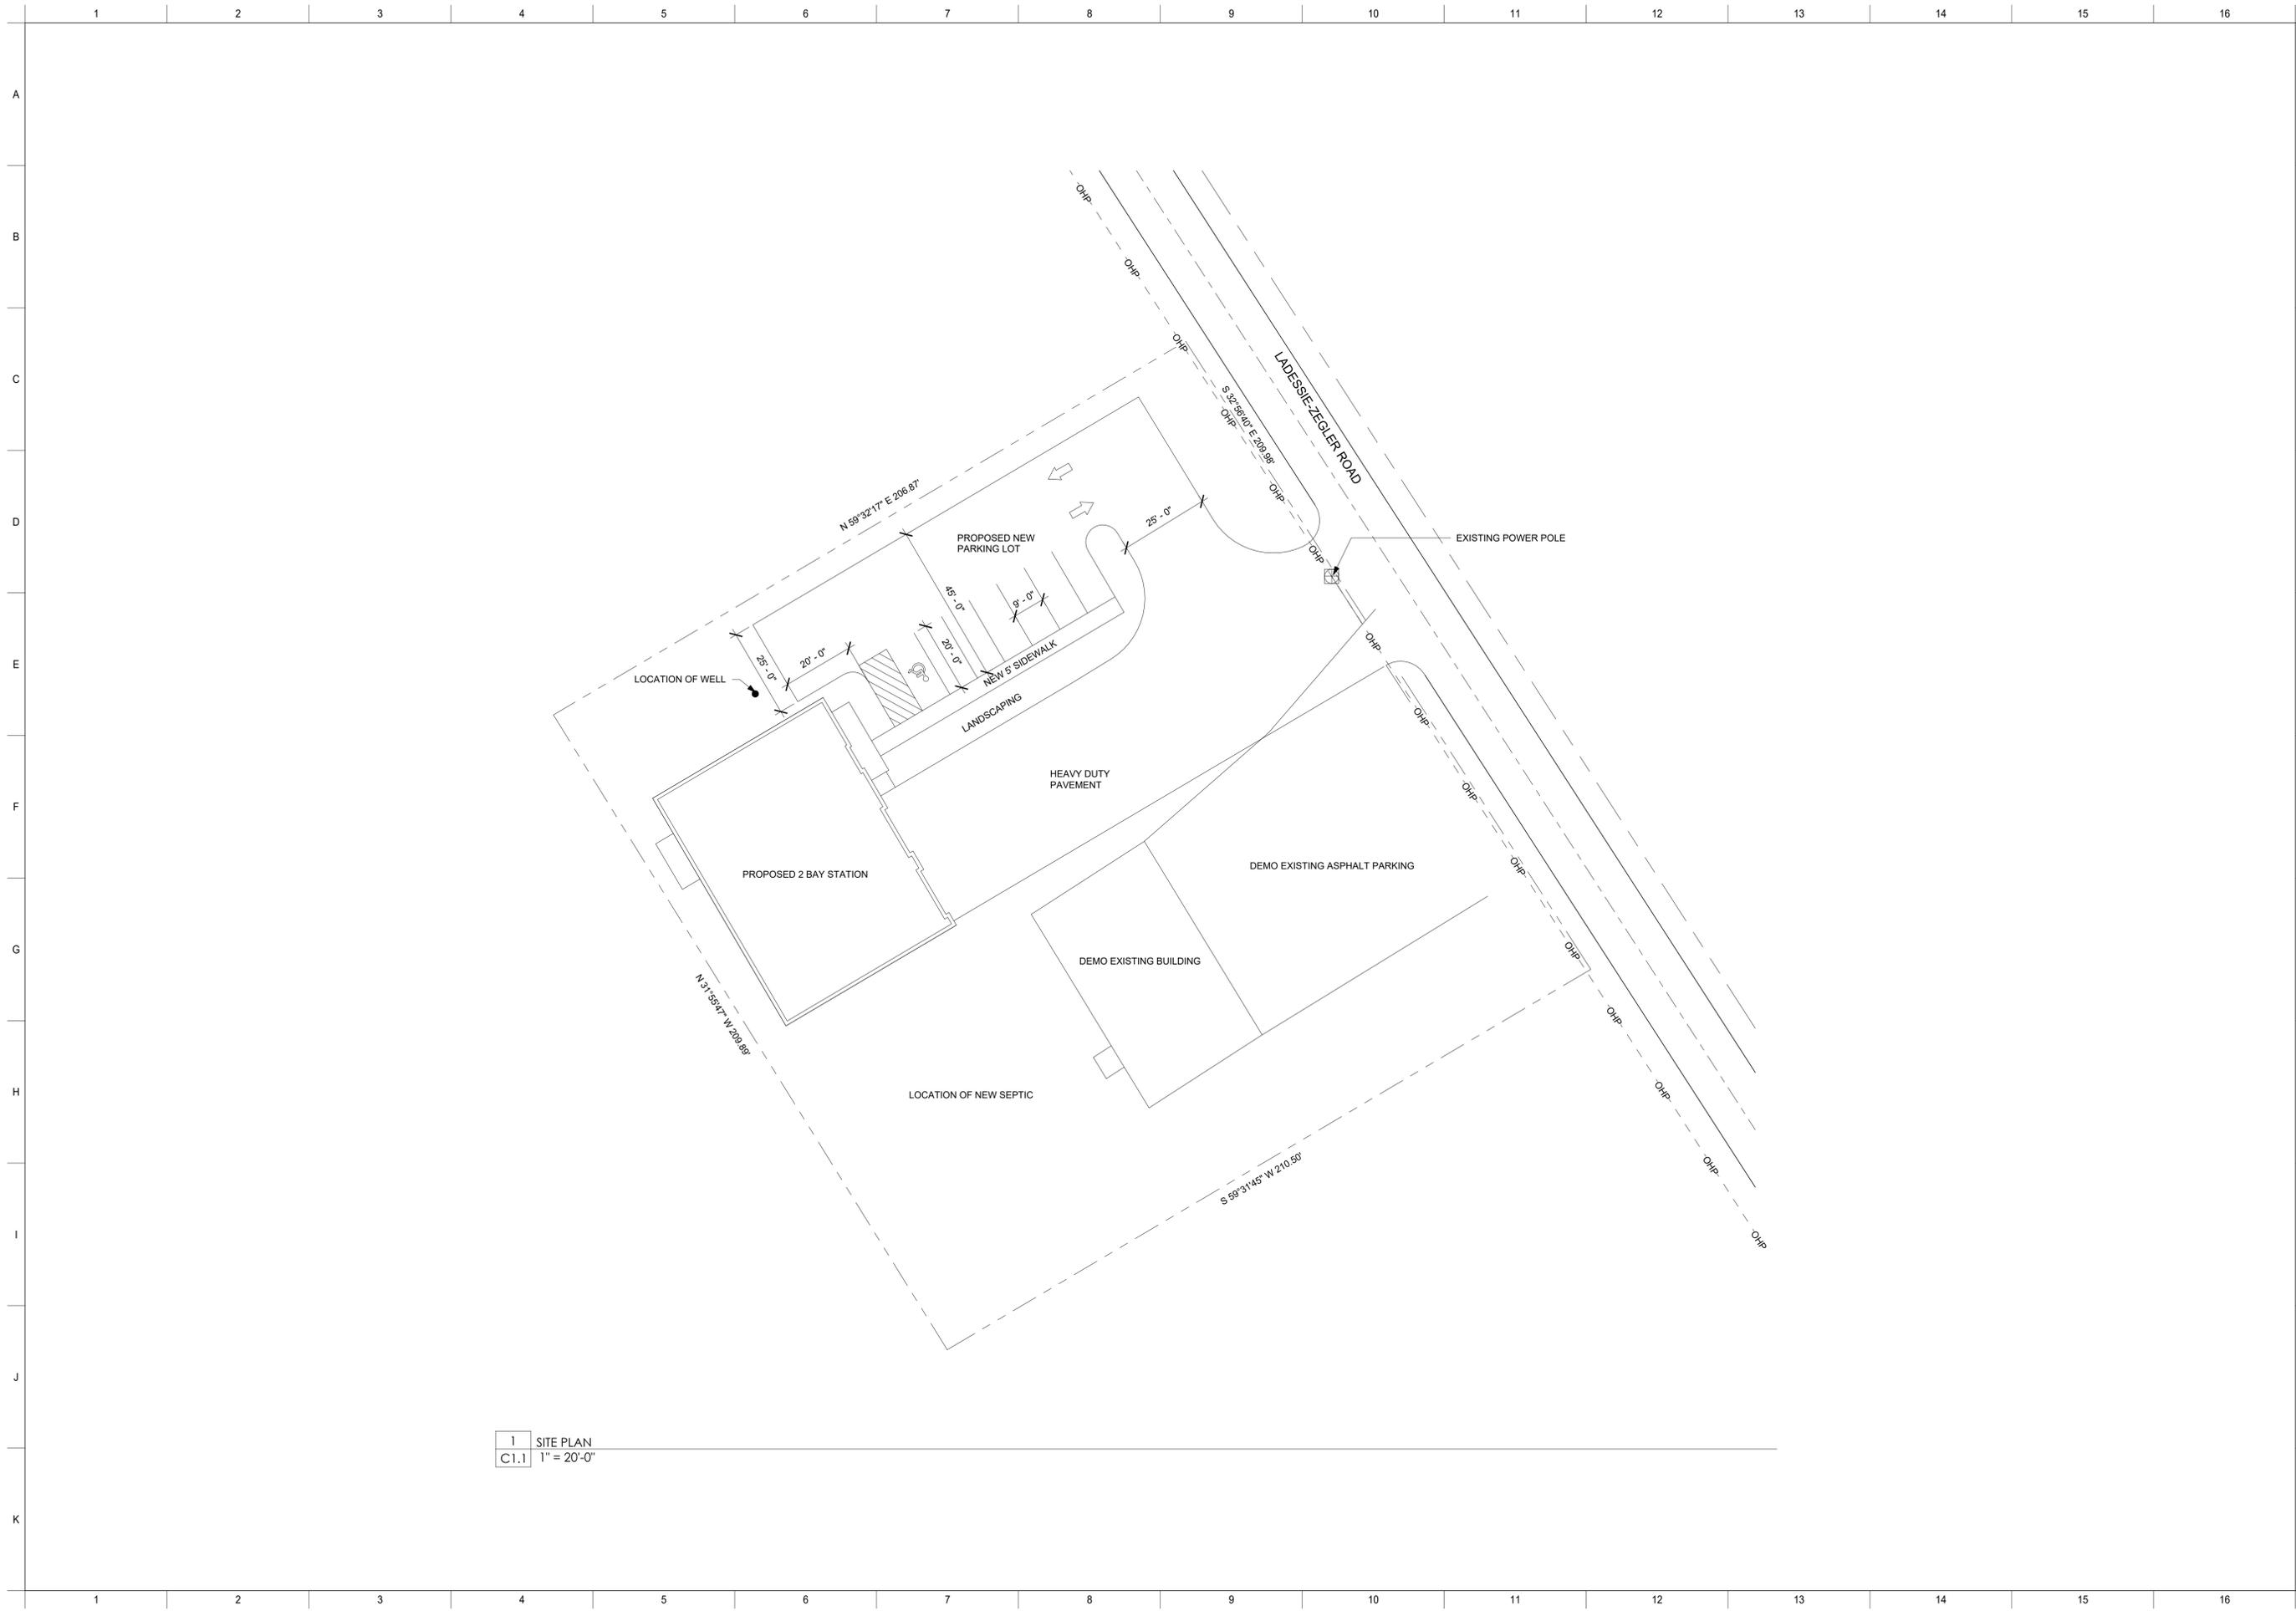

1 SITE PLAN
 C1.1 1" = 20'-0"

SCHEDULE OF REVISIONS	
#	DATE

BID SET

PROJECT NUMBER: 2024
 PROJECT DATE: 2-15-2022
 DRAWN BY: ATD
 APPROVED BY: FRD

C1.1