

EMS ADDITION
285 FIRST STREET
EFFINGHAM COUNTY
GEORGIA


SCHEDULE OF REVISIONS

#	DATE

STATUS
PROJECT NUMBER: PRELIM
PROJECT DATE: 10-13-2022
DRAWN BY: CCL
APPROVED BY: FRD

PRELIM SITE

C1

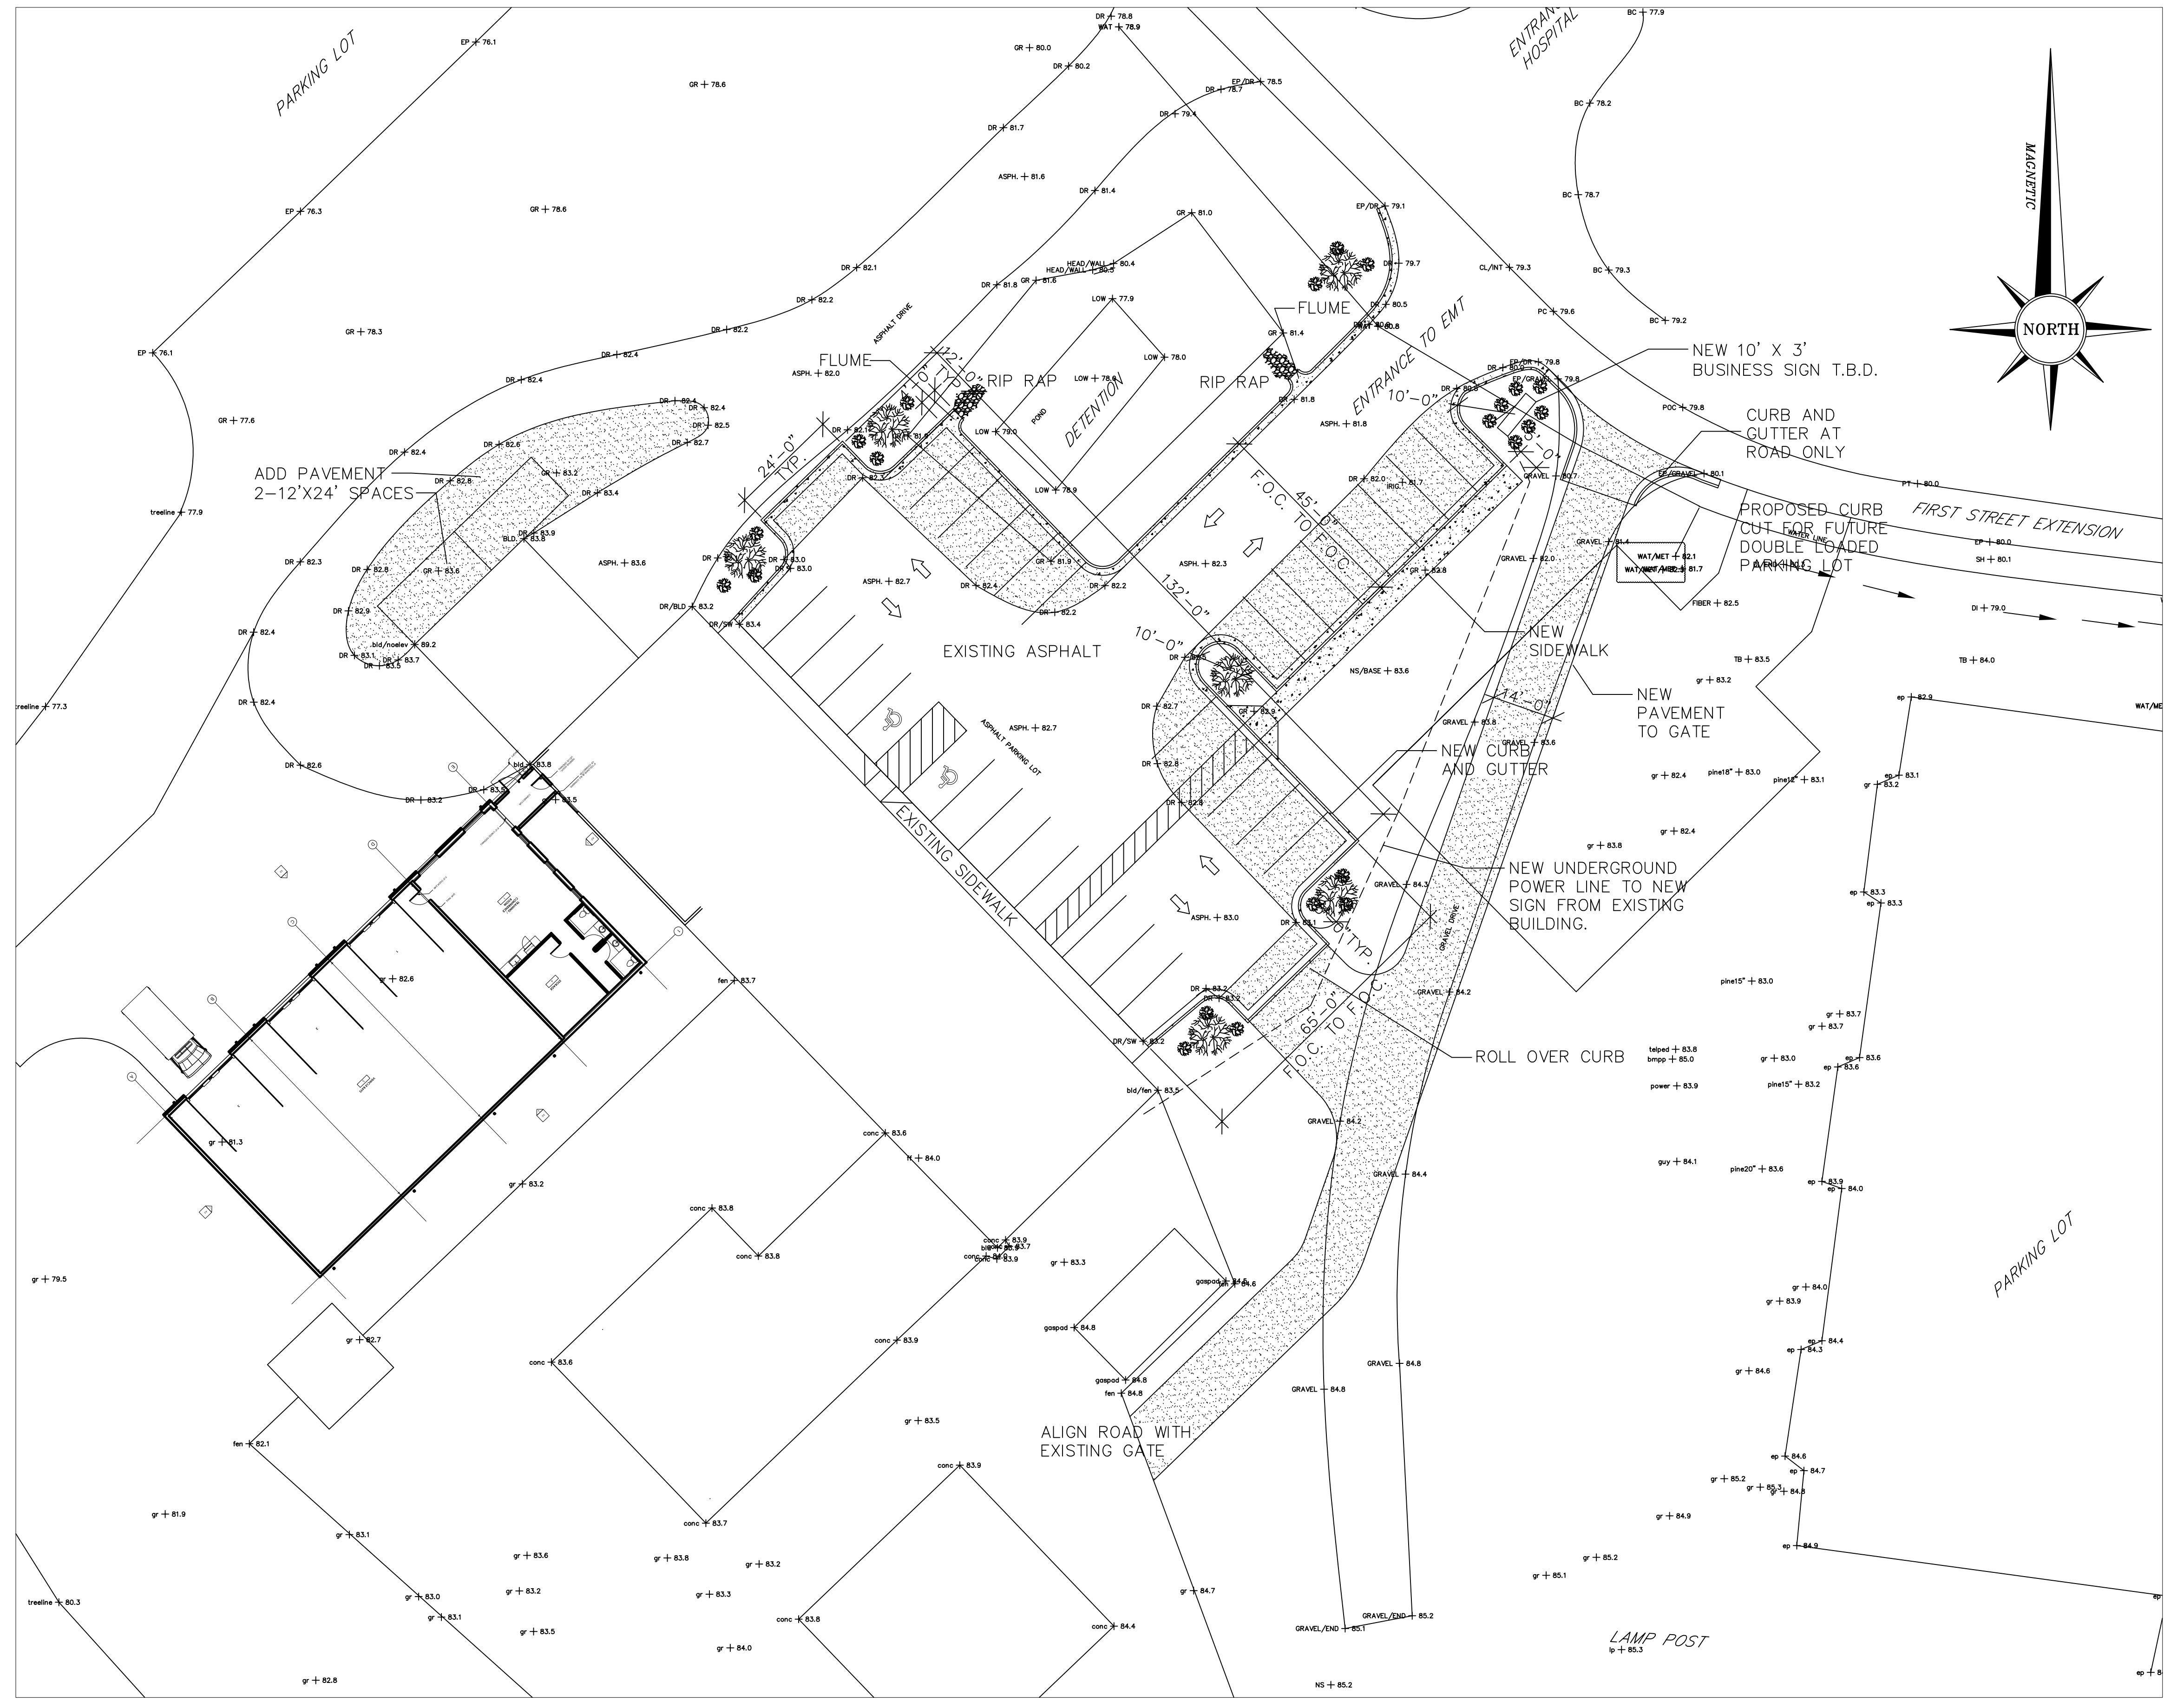

1 SITE PLAN
1" = 20'-0"

LEGEND

- NEW ASPHALT
- NEW CONCRETE
- RIP RAP
- 1 GAL. PINK MUHLY GRASS
- 5 GAL. 3" DIA. GINKGO TREE
- F.O.C. FACE OF CURB
- TYP. TYPICAL
- +82.7 ELEVATION MARKER
- HANDICAP PARKING
- - - NEW POWER LINE TO NEW SIGN

