


NOTES:

© 2018 COLEMAN COMPANY, INC. DATE PLOTTED: 3/29/2023 11:47 AM BY: Josh Akers DRAWING PATH: C:\2023\22-321\000\DWG\22-321 SKETCH PLAN 01.17.2023.dwg

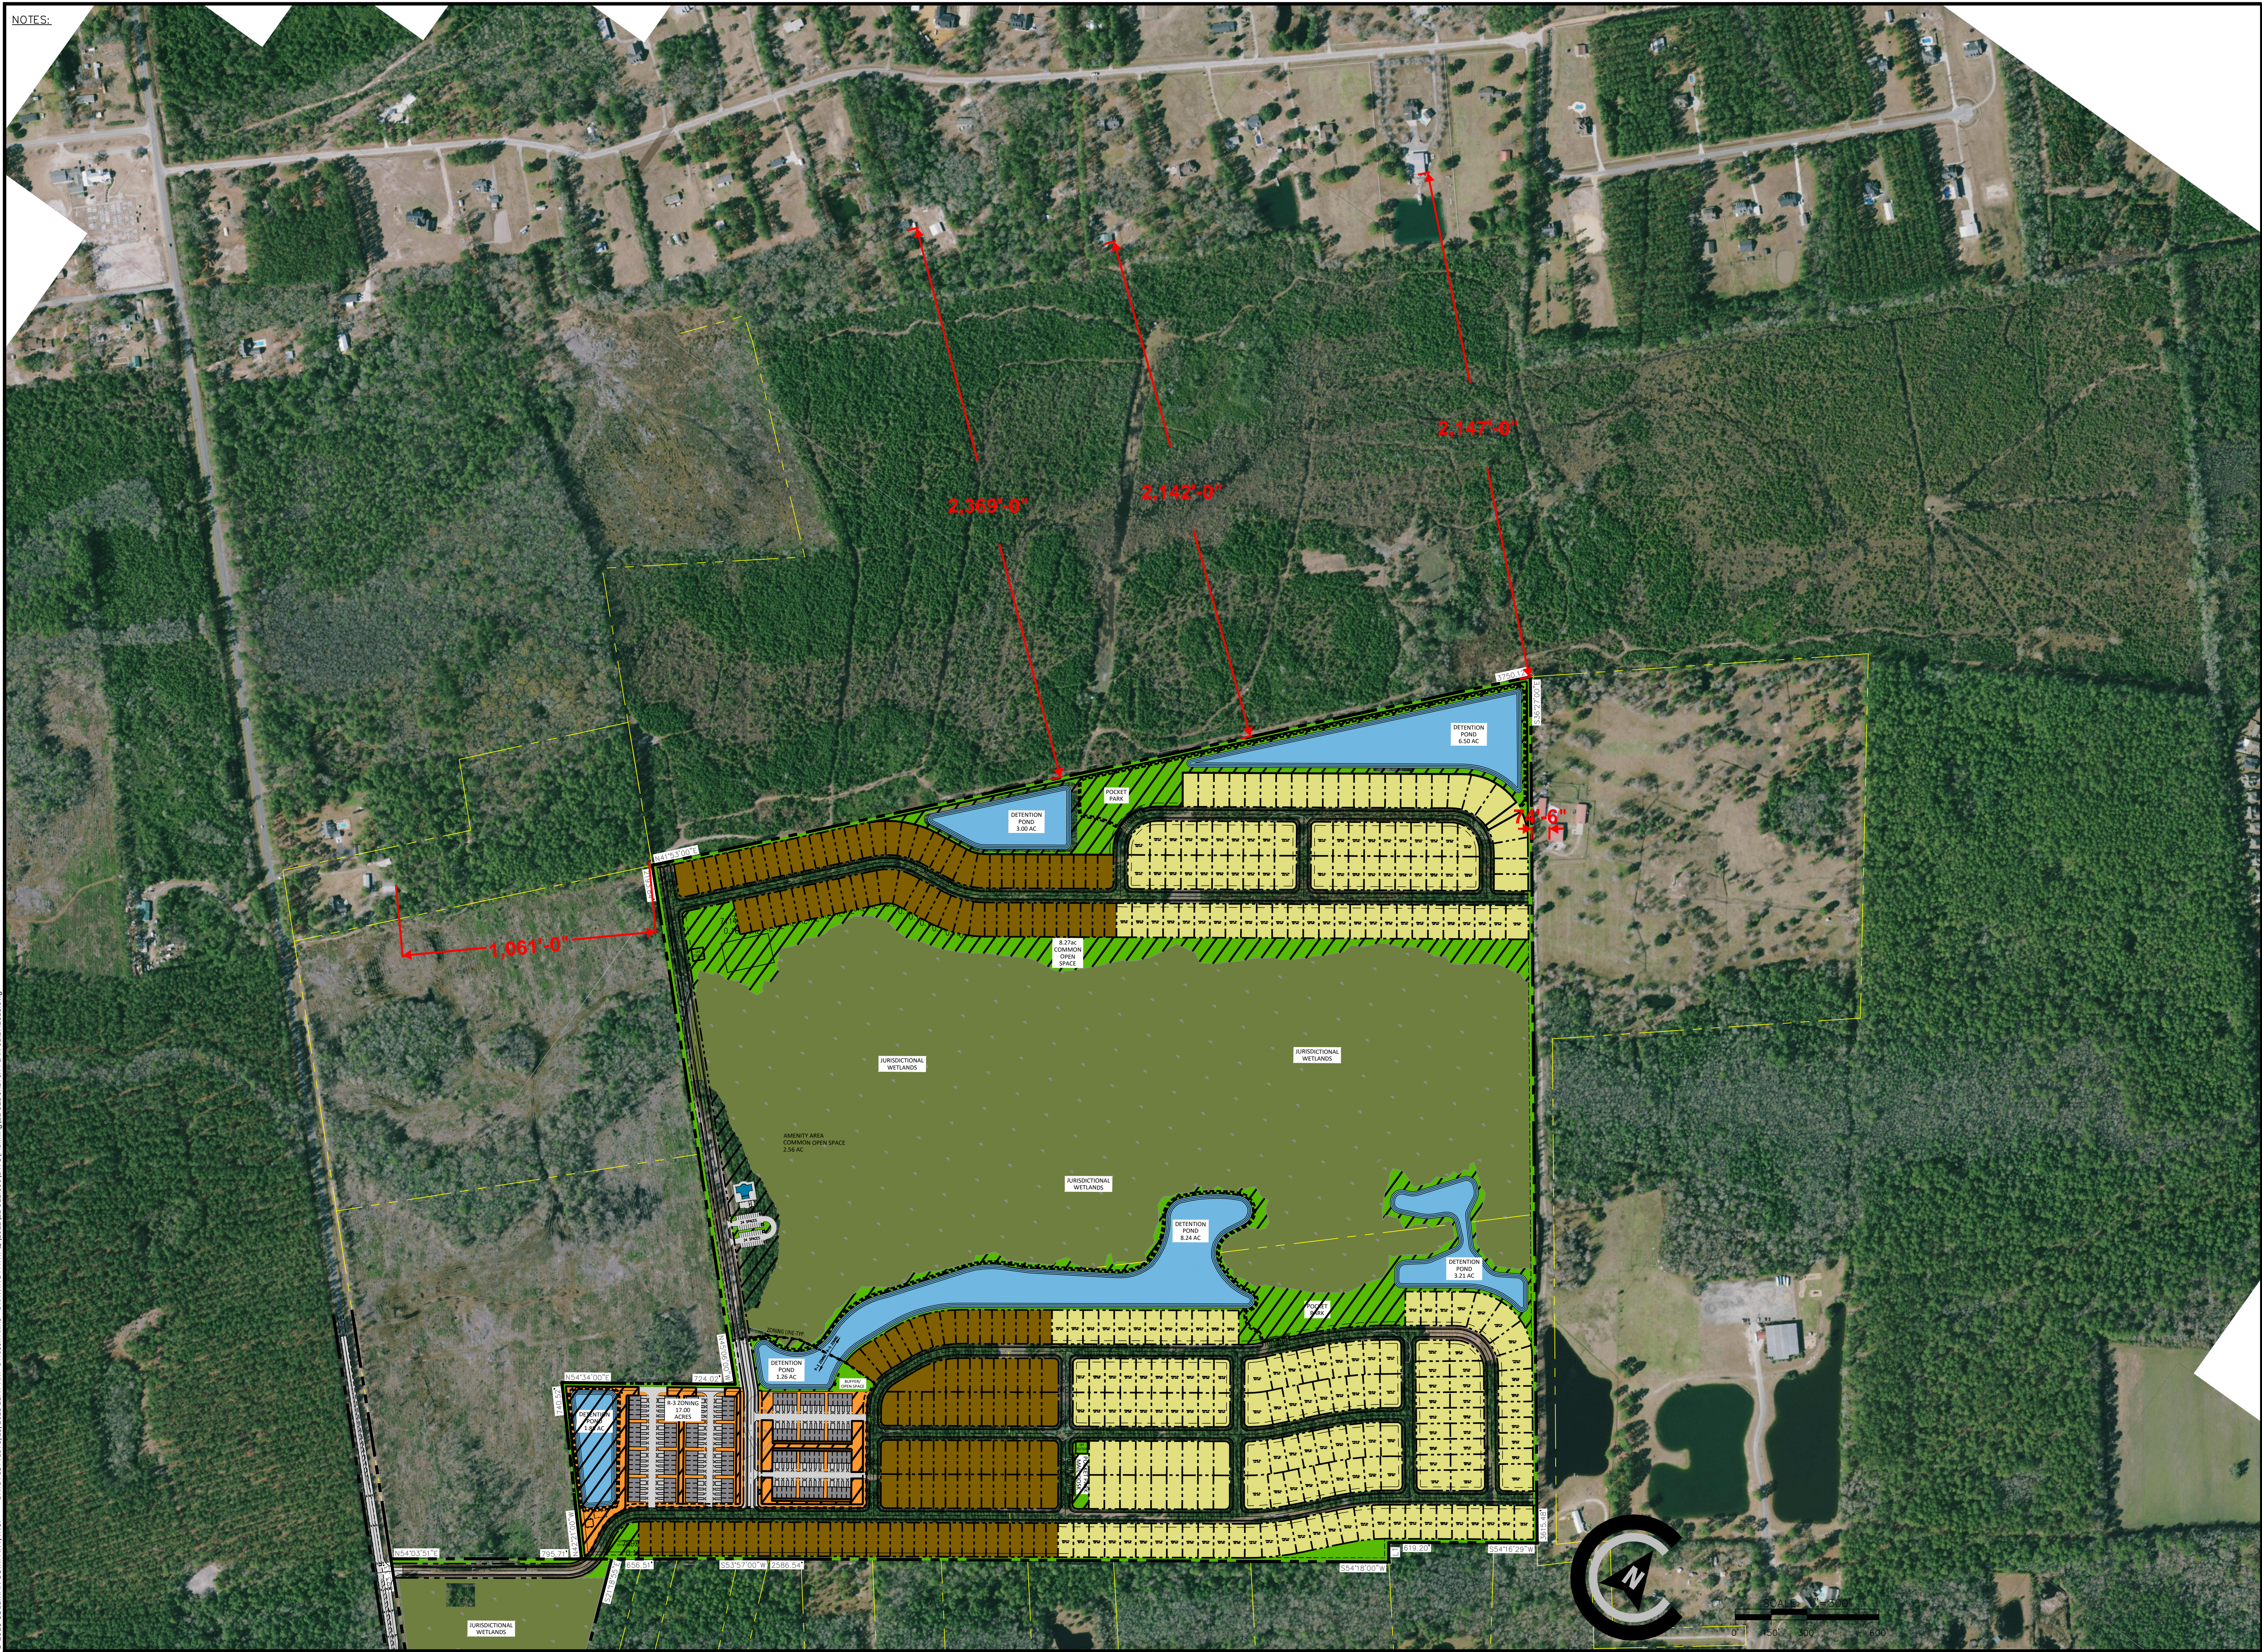

NOT FOR CONSTRUCTION

SITE PLAN IS CONCEPTUAL IN NATURE AND SUBJECT TO CHANGE UPON FINAL SURVEY AND JURISDICTIONAL INVESTIGATION

REVISIONS:

CONCEPTUAL PLAN

T & T PROPERTY

PREPARED FOR: COASTAL CORNERSTONE DEVELOPMENT

LOCATED IN EFFINGHAM COUNTY, GEORGIA

JOB NUMBER: 22-321
 DATE: 01/12/2023
 DRAWN BY:
 CHECKED BY:
 SCALE: AS NOTED

CONCEPTUAL PLAN

SHEET:
CP1.0