




COPYRIGHT ZAXBY'S FRANCHISING INC. THESE PLANS ARE THE PROPERTY OF ZAXBY'S FRANCHISING INC. AND ARE SUBJECT TO FEDERAL COPYRIGHT LAWS. ANY USE OF SAME WITHOUT THE EXPRESS WRITTEN PERMISSION OF ZAXBY'S FRANCHISING INC. IS STRICTLY PROHIBITED.

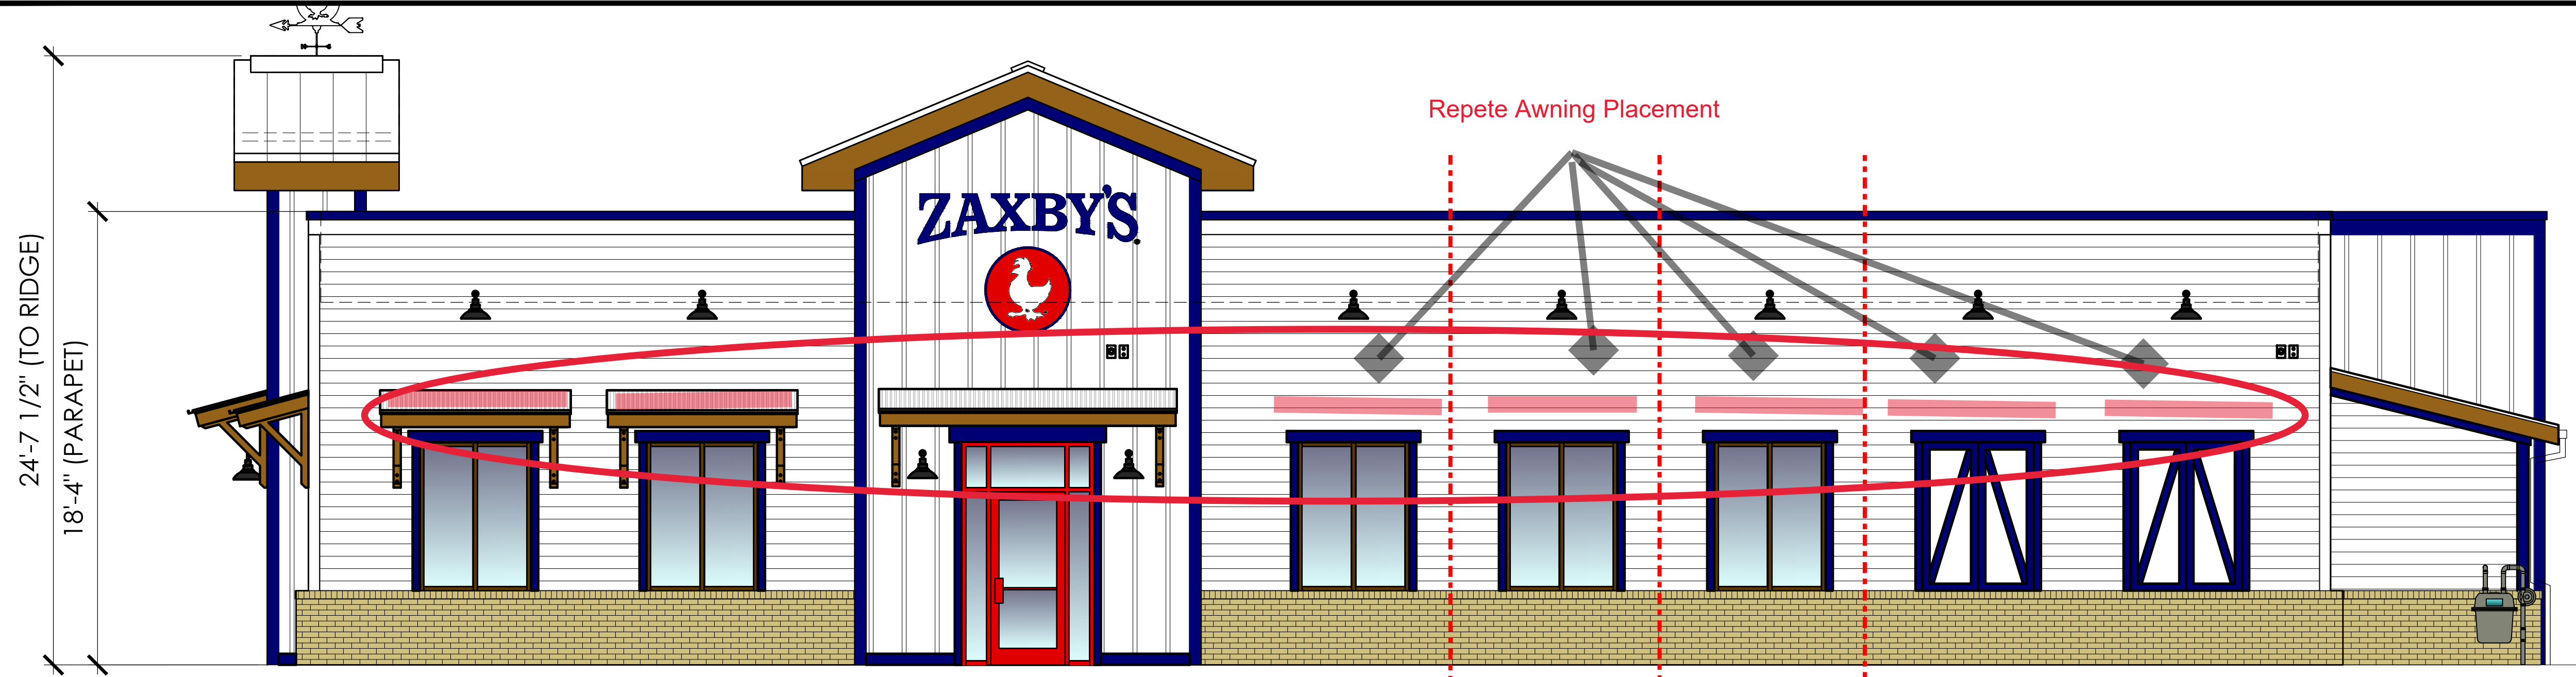


4 Side Elevation
SCALE: 1/4" = 1'-0"

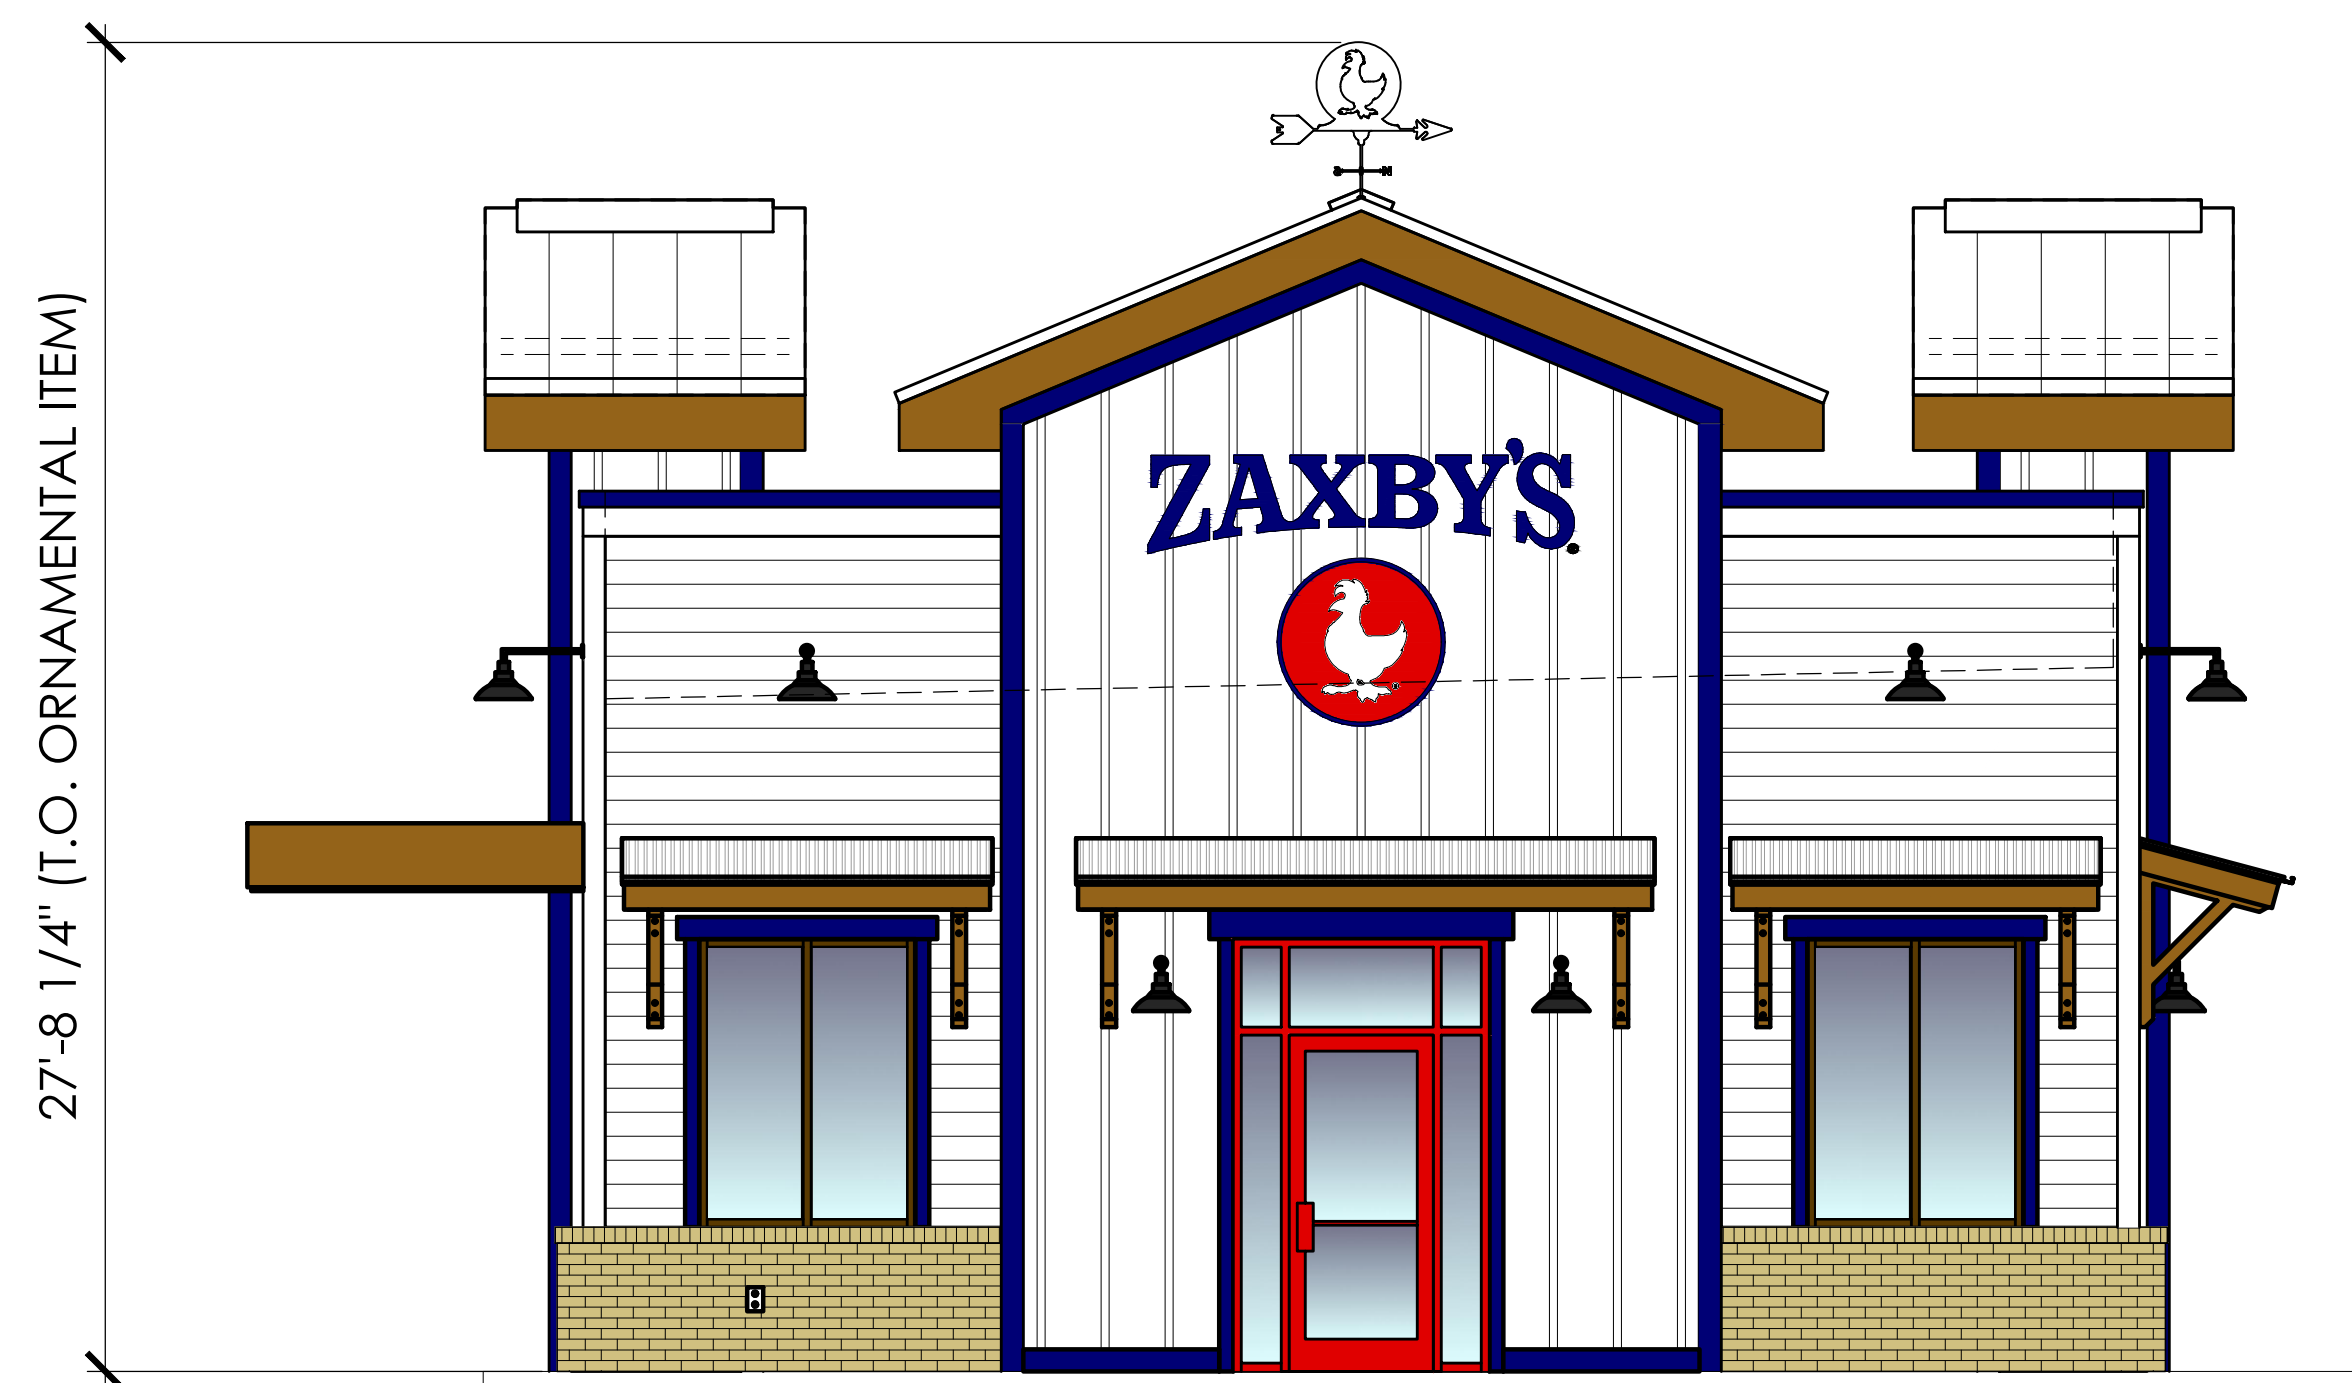

2 Front Elevation
SCALE: 1/4" = 1'-0"

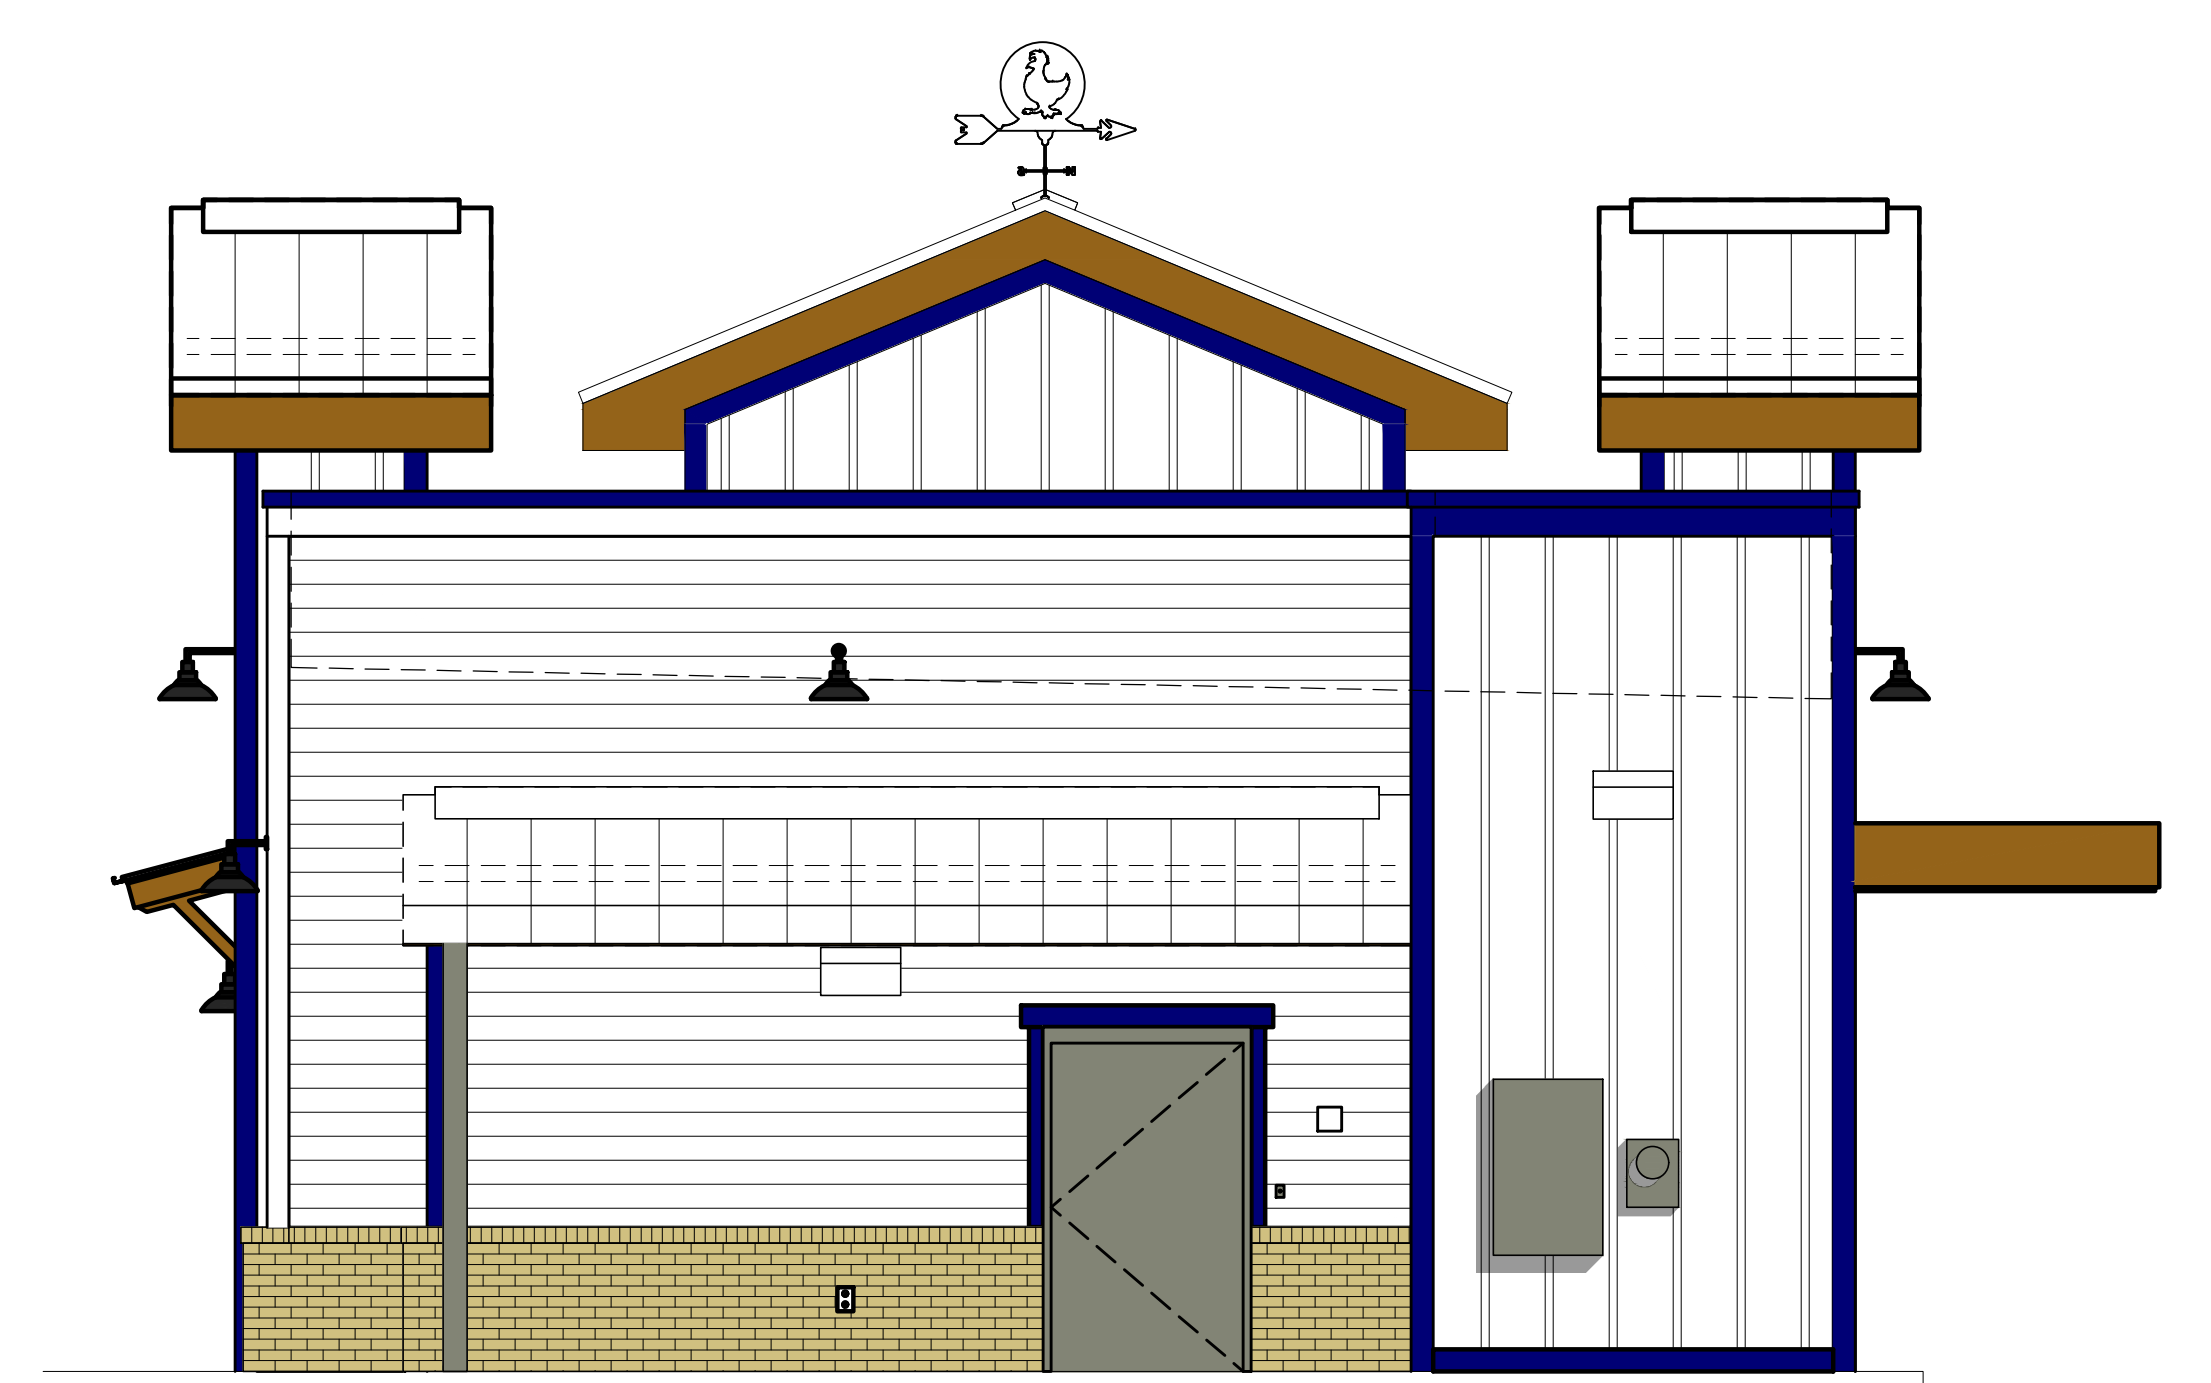

3 Back Elevation
SCALE: 1/4" = 1'-0"

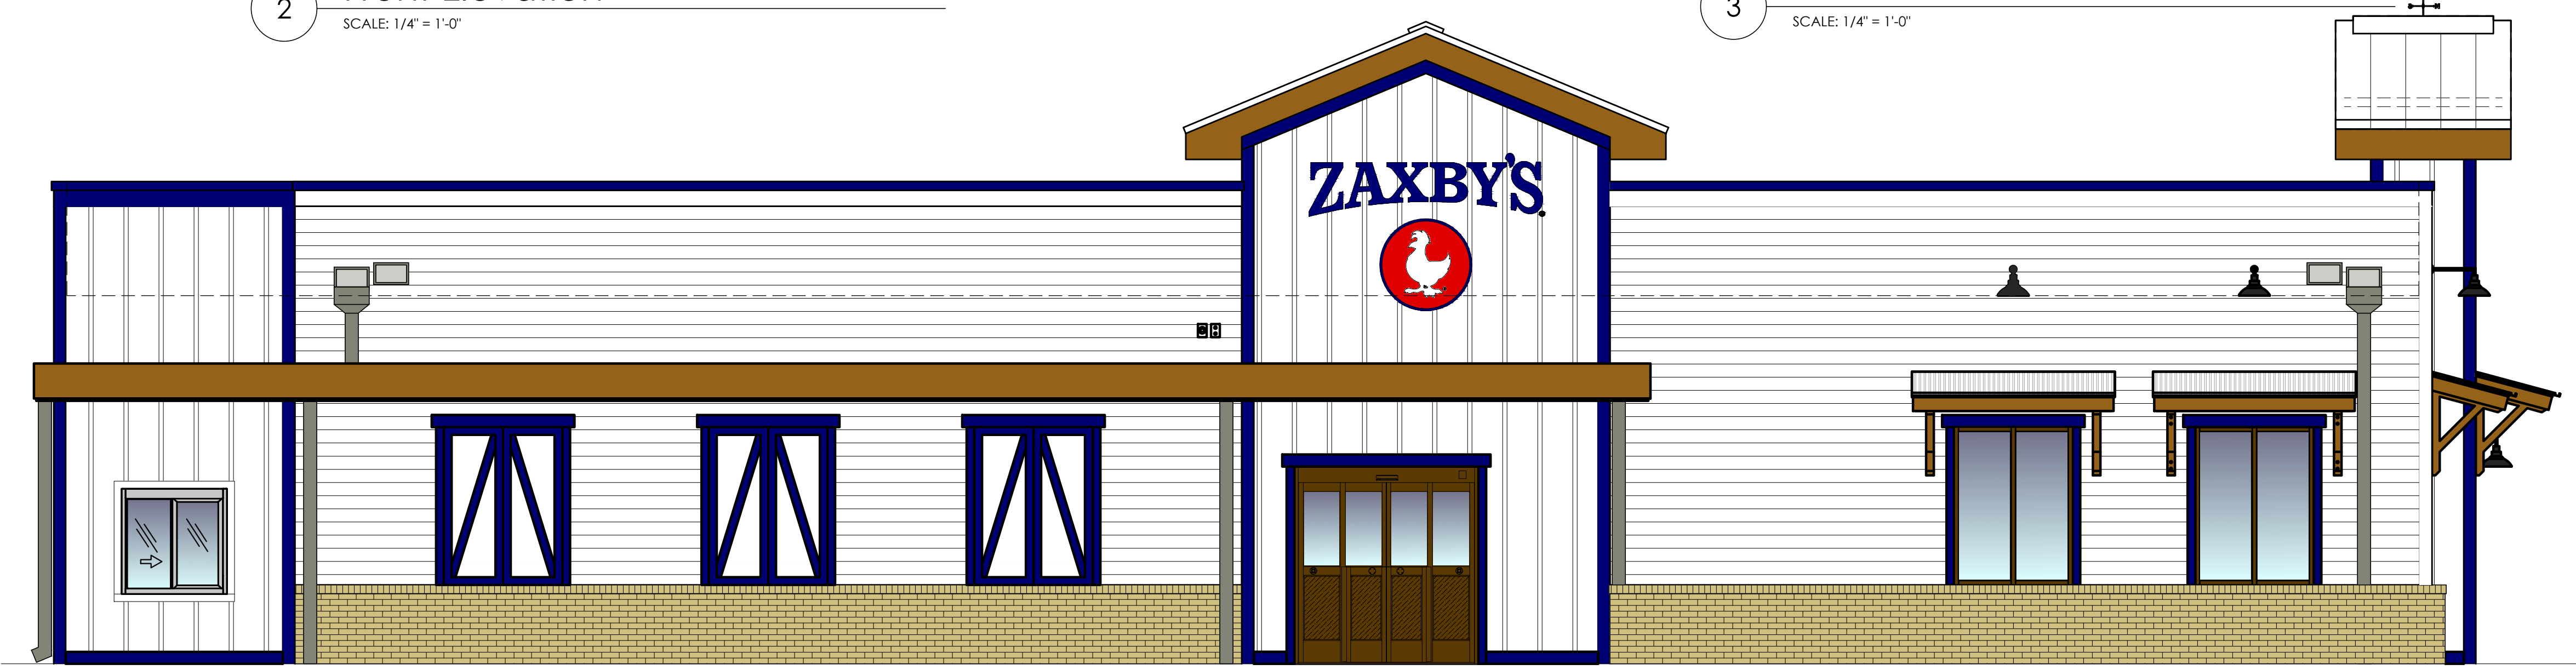

1 Side Elevation
SCALE: 1/4" = 1'-0"

SEAL

CORE STATES
GROUP

ISSUED	DATE	DESCRIPTION
	05/09/2024	ISSUED FOR PERMIT
	05/28/2024	REVISED ELEVATIONS

REVISIONS

ZAXBY'S
(FINAL ADDRESS TBD)
EUSTIS, FLORIDA 32727

SHEET TITLE:

COLOR
EXTERIOR
ELEVATIONS

PROJECT NO: ZSC.38412

A-200