


EVERMAN ANIMAL SHELTER


2/13/2024

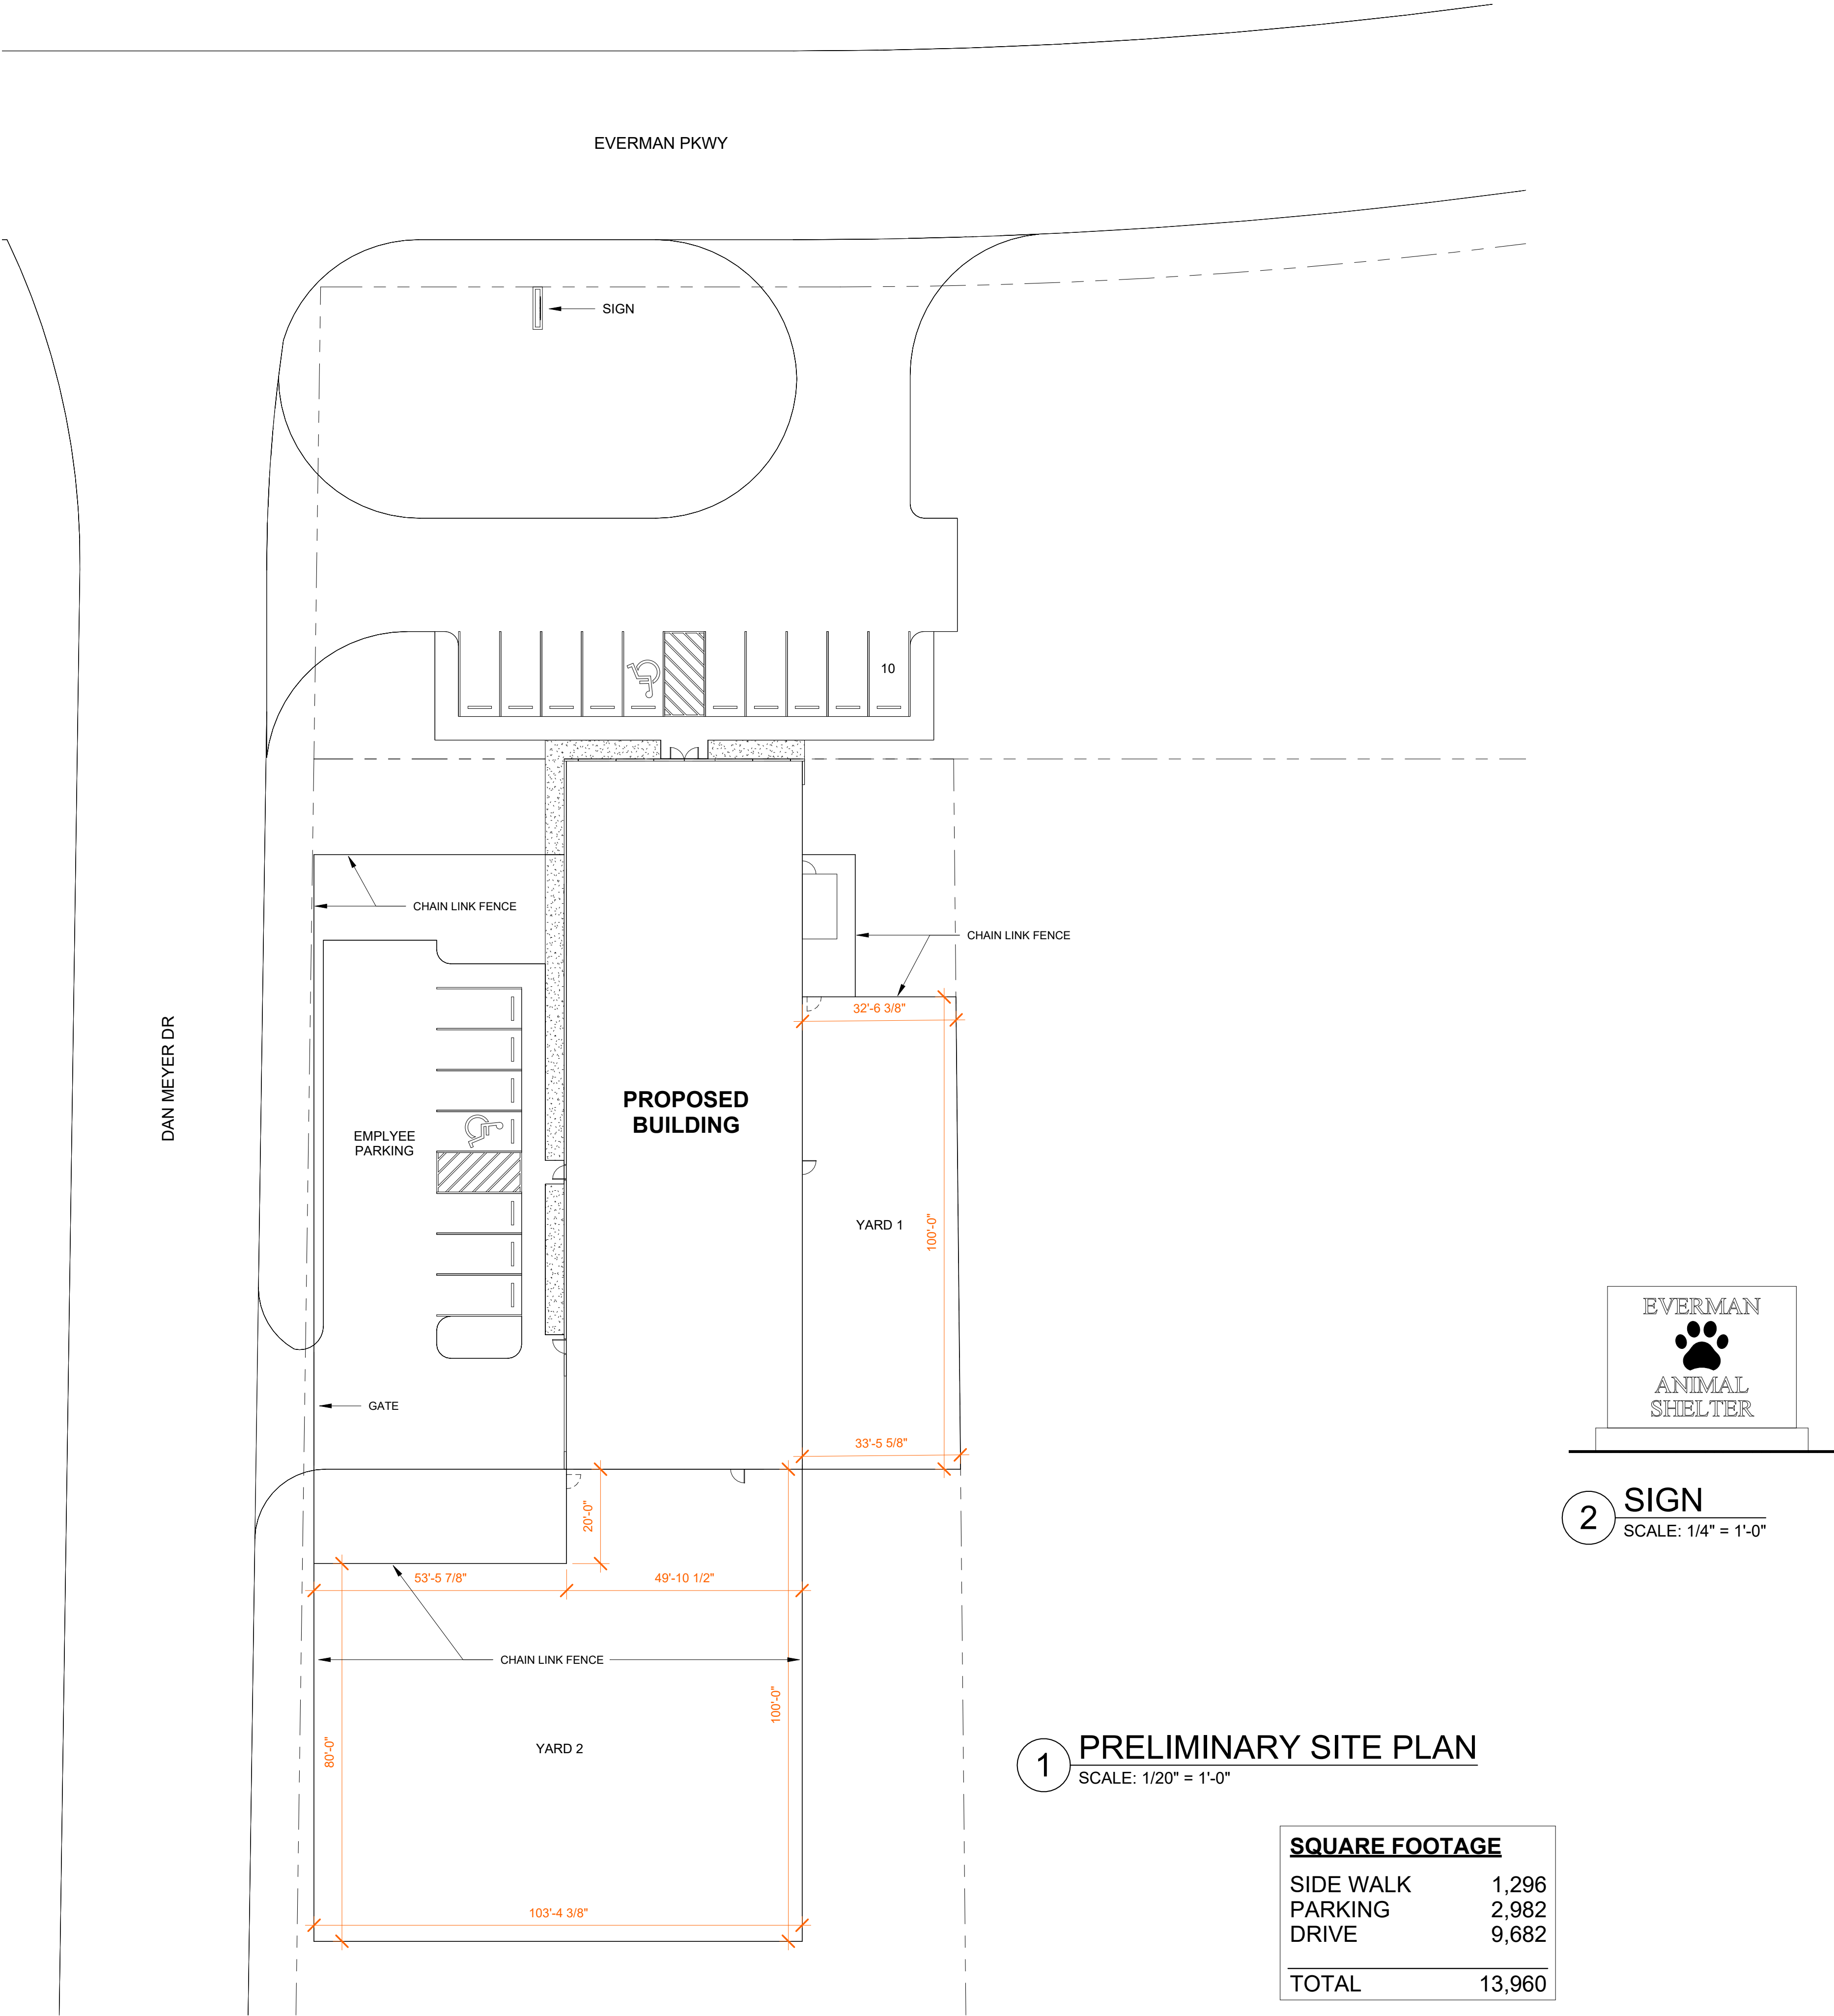




EVERMAN ANIMAL SHELTER

2/13/2024

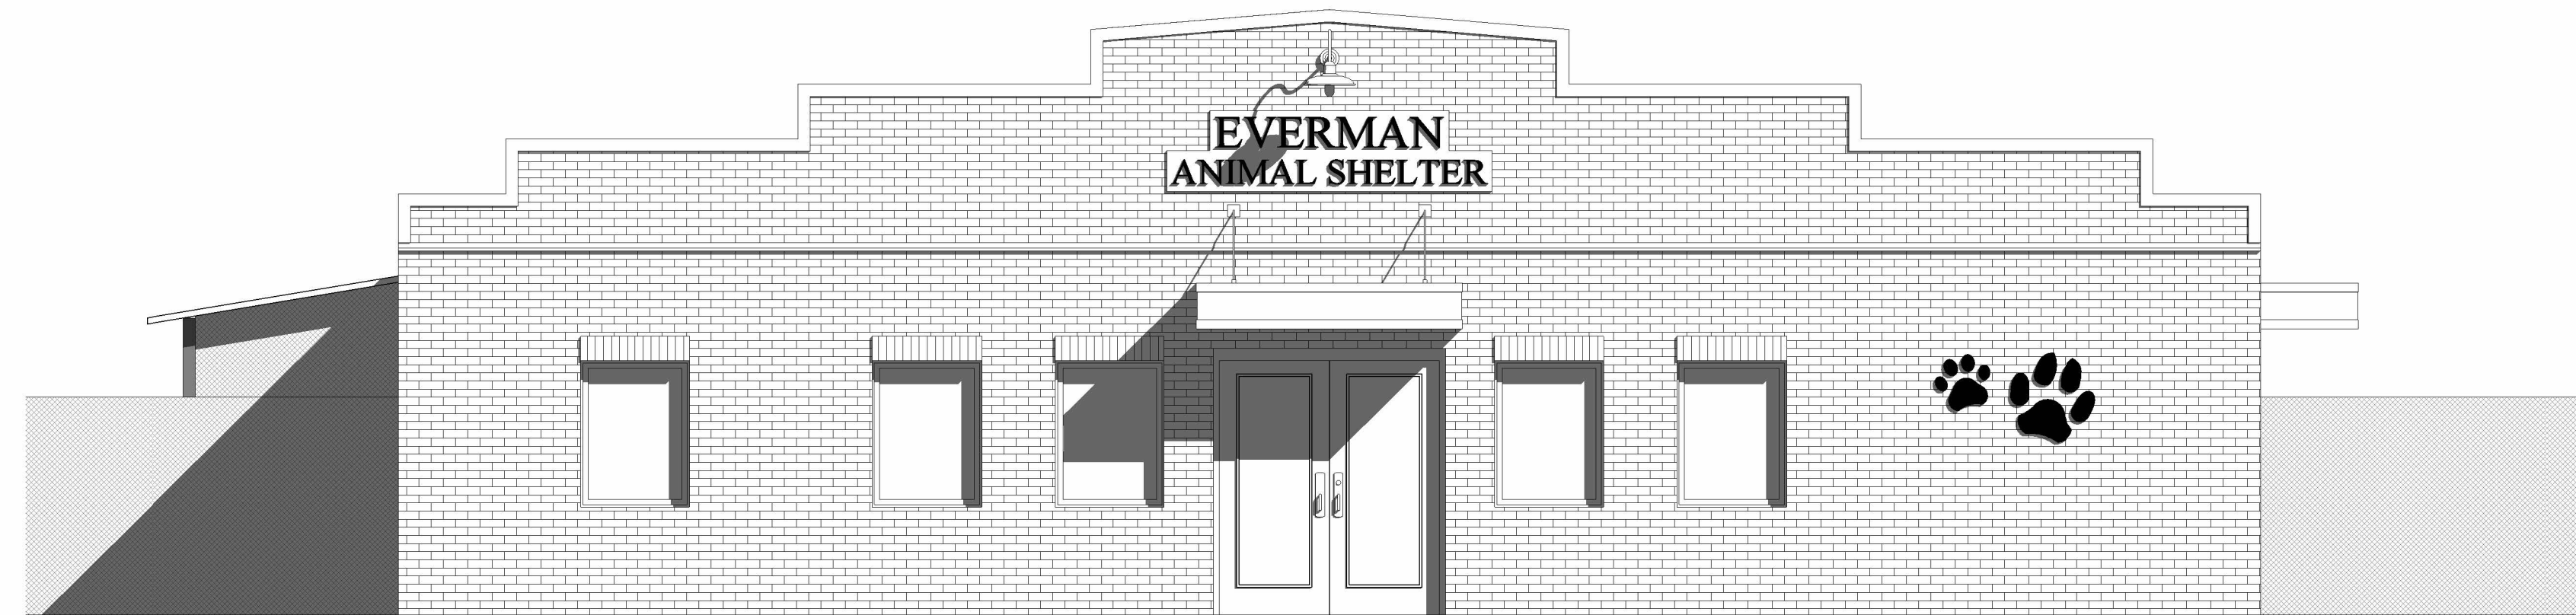

1 FRONT ELEVATION
SCALE: 1/4" = 1'-0"

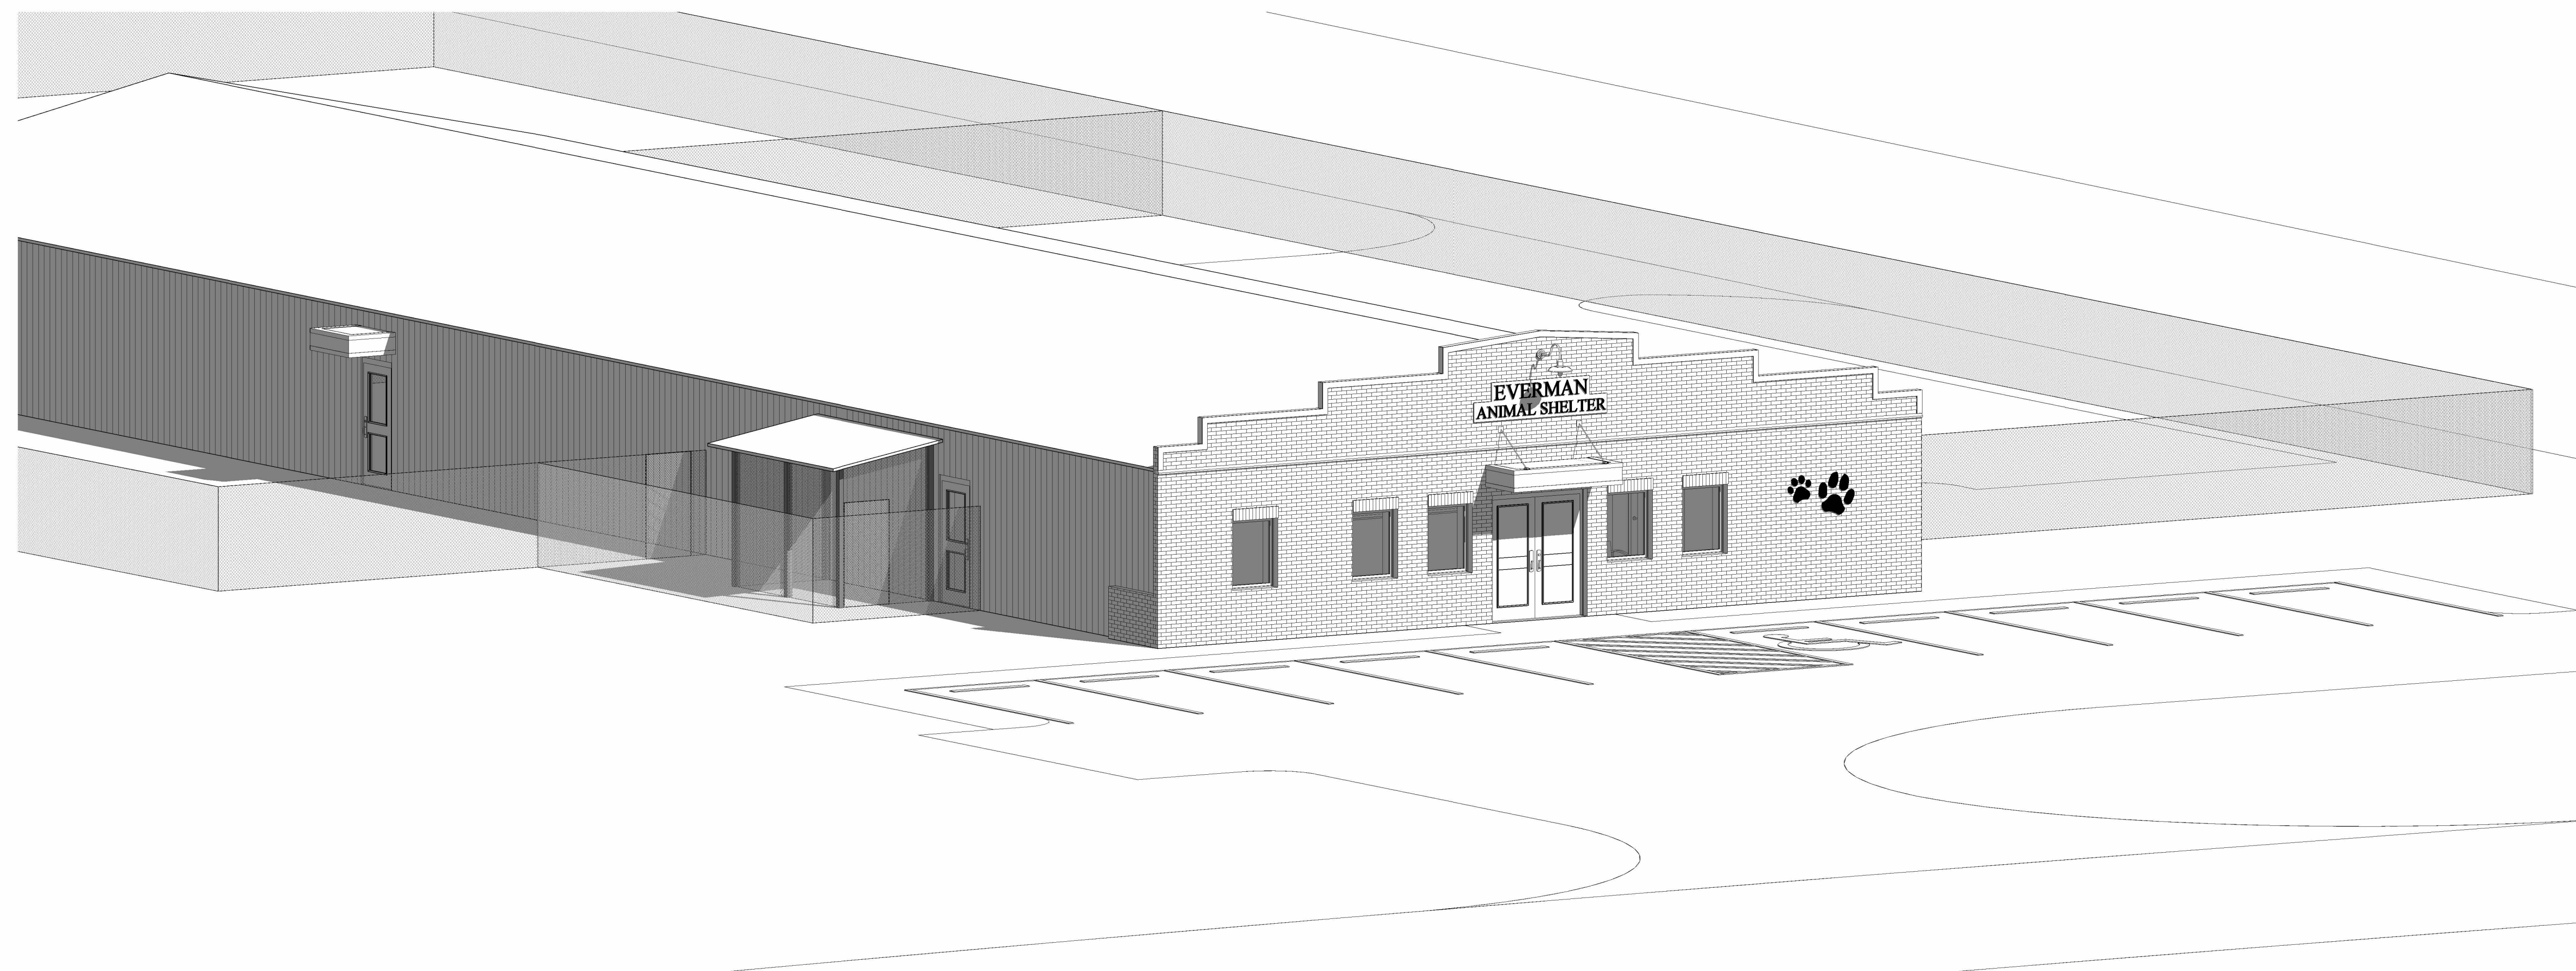

2 EXTERIOR 3D VIEW
SCALE: 3/16" = 1'-0"

EVERMAN ANIMAL SHELTER

2/13/2024