




SUBMITAL #	SUBMITAL DATE
1	2/13/23

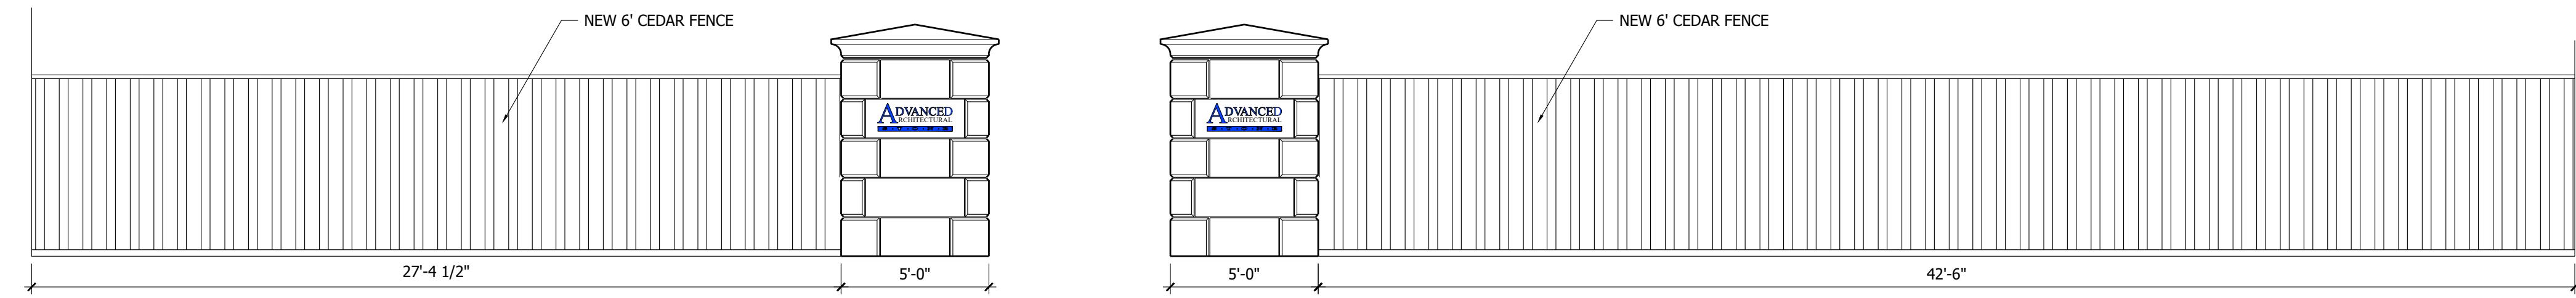

**1.101** OVERALL FRONT ELEVATION  
 SCALE: 1/4" = 1'-0"

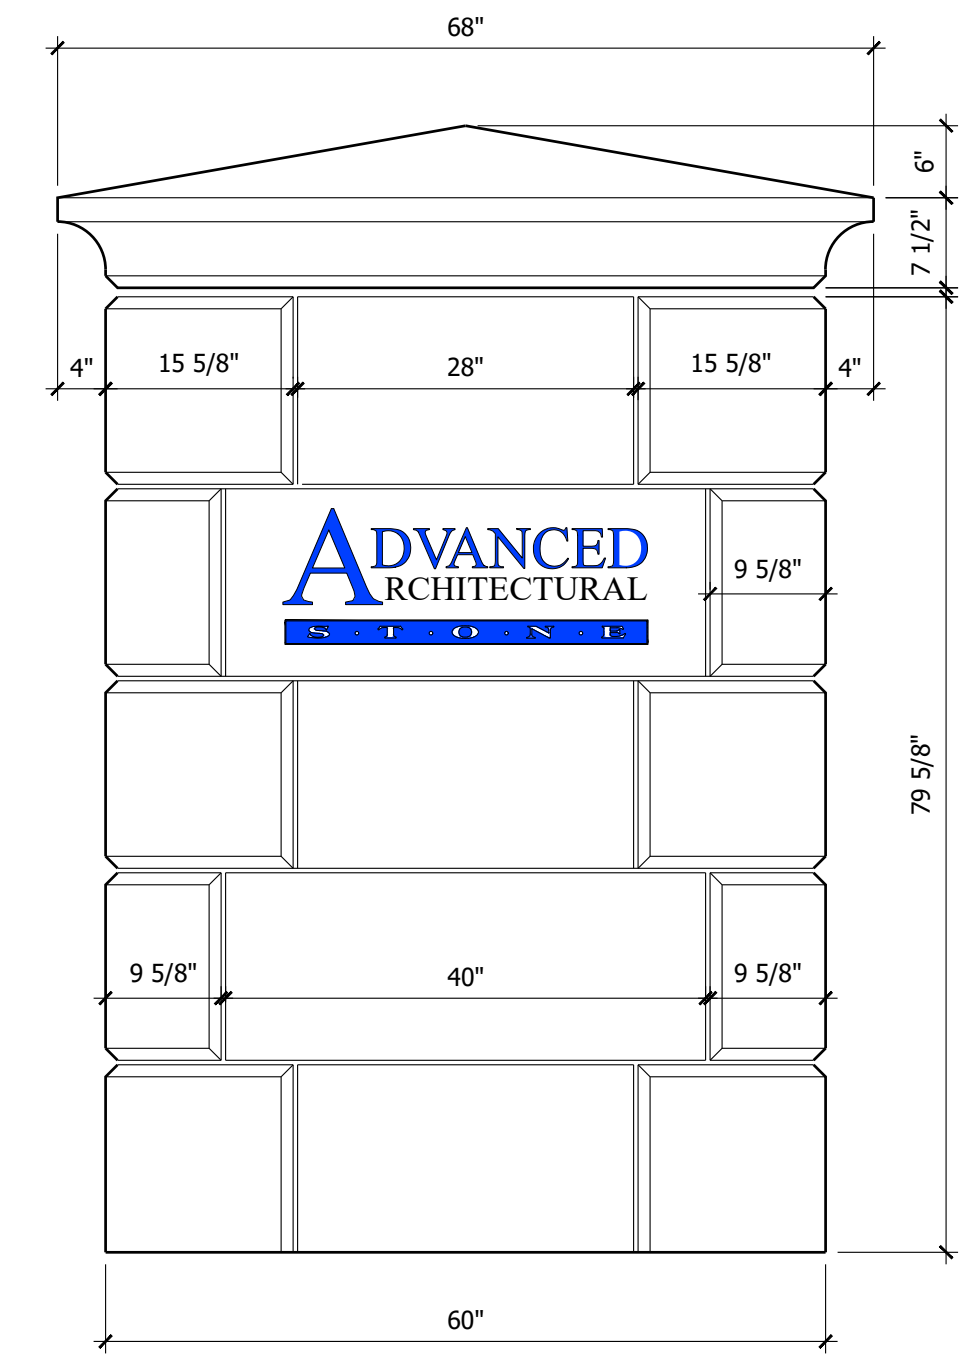

**1.102** FRONT & REAR ELEVATION (NO SIGN @ REAR)  
 SCALE: 3/4" = 1'-0"

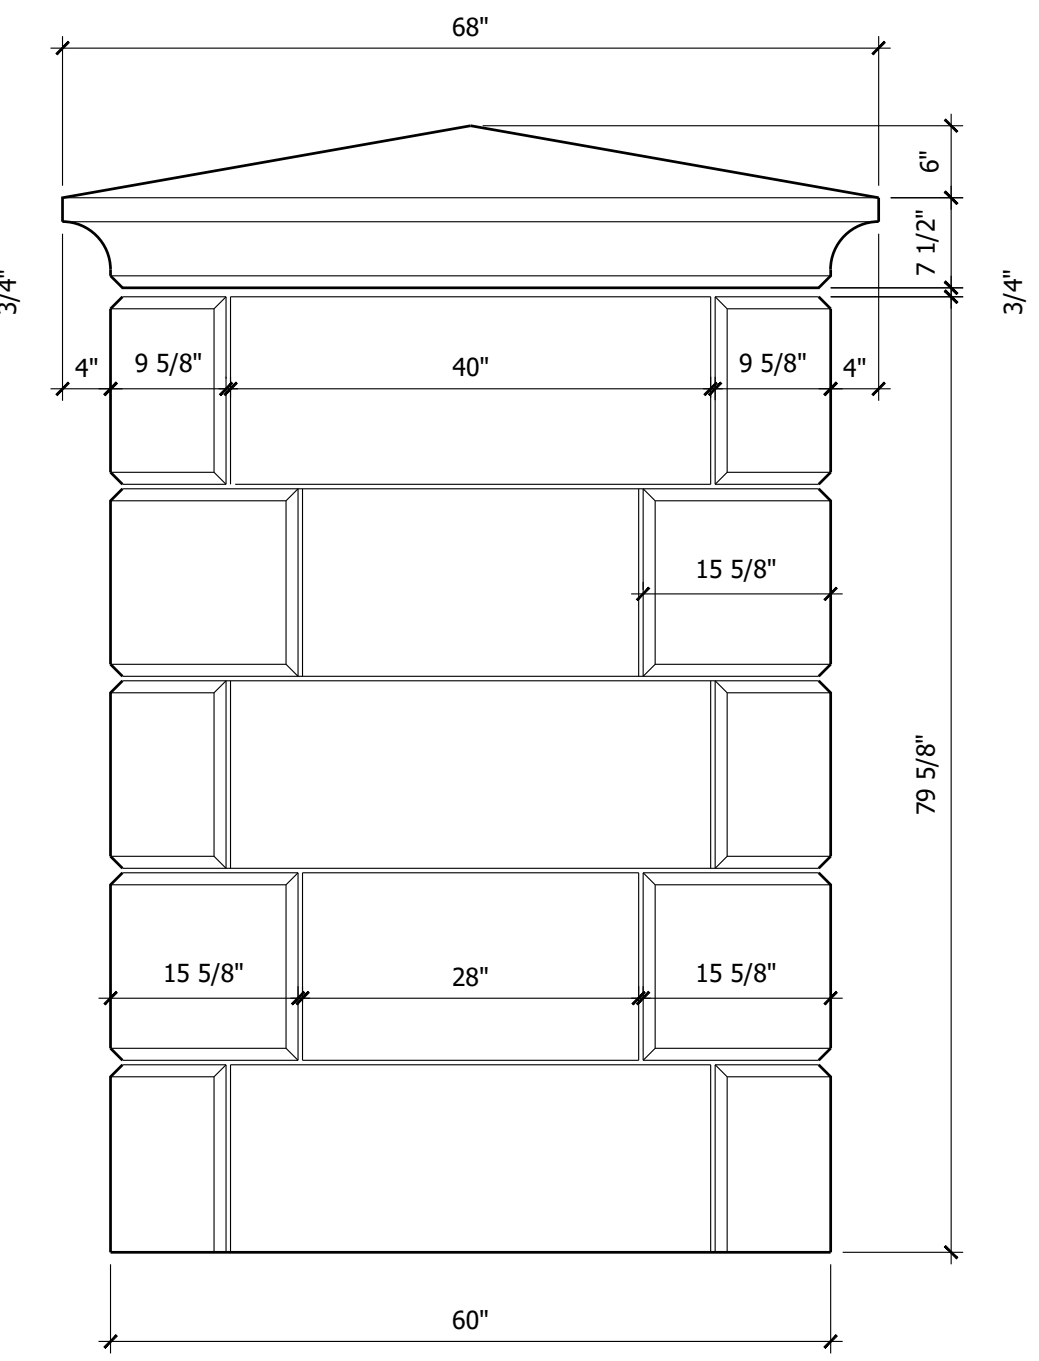

**1.103** LEFT & RIGHT SIDE ELEVATION  
 SCALE: 3/4" = 1'-0"

**LOT ENTRY COLUMNS & FENCE**  
**ADVANCED ARCHITECTURAL STONE**  
 EVERMAN, TX

DRAWING DATE: 2/13/2023  
 JOB NUMBER: JOB#  
 DRAWN BY: CY  
 JOINT SIZE: 3/8"

**FOR APPROVAL ONLY**  
**2/13/23**  
**NOT FOR CONSTRUCTION**

SHEET NUMBER  
**1.1**