



Exhibit D

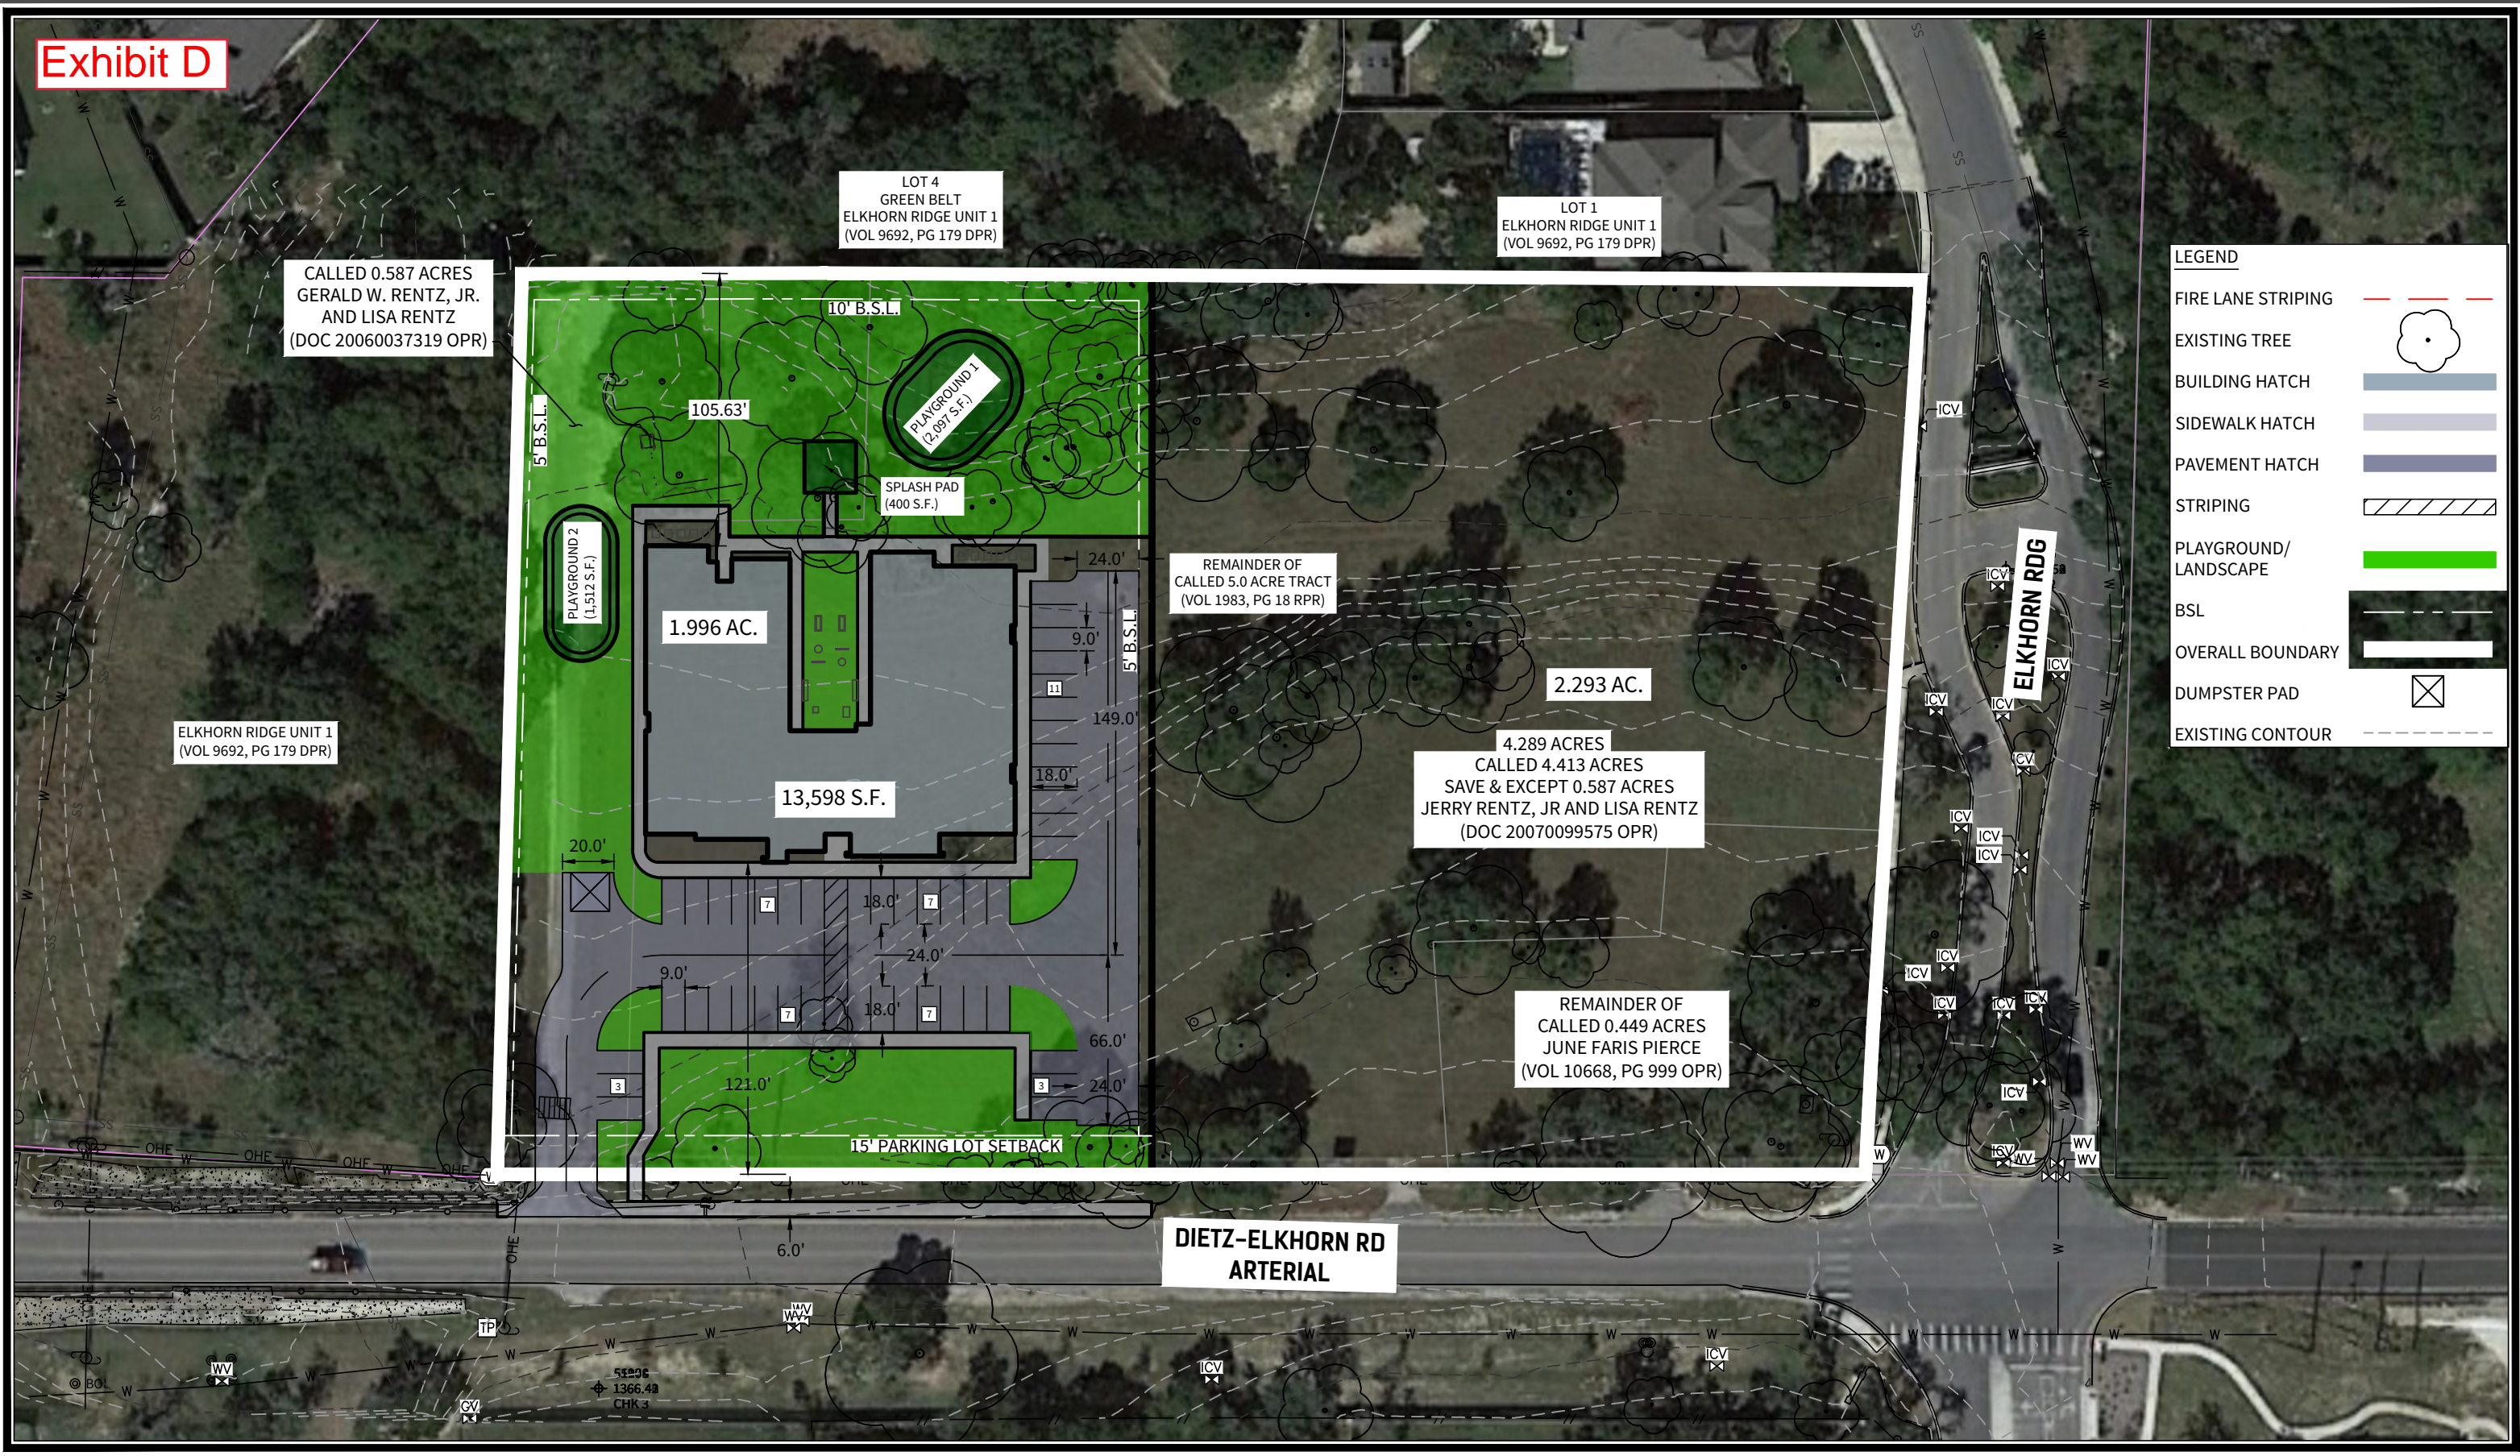

LEGEND	
FIRE LANE STRIPING	
EXISTING TREE	
BUILDING HATCH	
SIDEWALK HATCH	
PAVEMENT HATCH	
STRIPING	
PLAYGROUND/ LANDSCAPE	
BSL	
OVERALL BOUNDARY	
DUMPSTER PAD	
EXISTING CONTOUR	

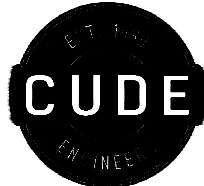

CUDE ENGINEERS
 4122 Pond Hill Road, Suite 101
 San Antonio, Texas 78231
 P:(210) 681.2951 F:(210)523.7112

PREP SCHOOL / PRELIM SITE PLAN

FAIR OAKS, TEXAS

APRIL 9, 2024



SCALE: 1"=60'
 0 30 60