

## Forest Park Facade Grant Application

### Applicant Information:

Applicant Name: Gregory Geralt Fievet

Co-Applicant Name:

Business Name: Cookiegrams of Georgia

Business License Number: 0737-2018

Street Address: 1124 Main Street

Cell Phone #: 404-363-4438 Alternative Phone #:

Email: saks@cookiegramsofga.com

### Project Description:

Please provide a general description of your project. Include all drawings and plans with application.

- Fix Leaks in windows
- Add a new metal awning
- Paint in a new color the Facade
- Remove the Front landscape and redesign a new one

If the building is currently not in use, what is the proposed use for the building?

### Costs & Expenses

What is the estimated cost for the building improvements? Please include supporting documentation with application.

\$39,176<sup>00</sup>

Grant amount requested: \$ 25,000<sup>00</sup>

.....

### Applicant Acknowledgement:

I Gregory Fievet acknowledge that the information contained in this application is true and accurate.

I, the undersigned, understand that the façade grant must be used for the project described in this application. I have read and agree to abide by the required guidelines of the Forest Park Façade Grant program. I will adhere to the decision of the Development Authority. I understand that improvements funded by the Development Authority must be maintained for a period of at least three years. I understand that if approved, I will not be eligible for the façade grant for three years once grant funds are disbursed.

Applicant Signature: Gregory Fievet

Co-Applicant Signature: \_\_\_\_\_

Date: 11/22/2021

### FOR OFFICE USE ONLY

Reviewed by: Danuta Hamid Date Reviewed: 11/22/2021

Project Type (Major or Minor Improvement): \_\_\_\_\_

Date Presented to DA: \_\_\_\_\_ Date Approved: \_\_\_\_\_

Amount Approved: \$ \_\_\_\_\_ Required Completion Date: \_\_\_\_\_

Notes: emailing plans

# UP Architecture and Construction

247 Sumac Trail  
Woodstock, GA 30188 US  
office@upatlanta.com  
uparchitectureandconstruction.com



## Estimate

ADDRESS  
Greg Graham

ESTIMATE 1057  
DATE 10/03/2021

SERVICE	DESCRIPTION	QTY	RATE	AMOUNT
Awning	40'x4' Flat Metal with rod supports	1	12,800.00	12,800.00
Paint	Facade paint labor and material	1	3,500.00	3,500.00
Window	Repair and seal windows	1	2,500.00	2,500.00
Design Plus	Render and Existing layout	1	3,900.00	3,900.00
Landscape Plus	Remove trees and bushes and redesign	1	10,500.00	10,500.00
Construction Services	18% Project Management	1	5,976.00	5,976.00
TOTAL				<b>\$39,176.00</b>

Accepted By

Accepted Date

*sales@cookiegramsoftga.com*



# COOKIEGRAMS OF GEORGIA

1124 MAIN ST. FOREST PARK, GA 30297

## LOCATION MAP




PROJECT DATA	CONTACT INFORMATION
<p><b>PROJECT NAME &amp; ADDRESS</b>            1124 Main St            Forest Park, GA 30297            404-875-1991   info@cookiegrams.com  <a href="http://www.cookiegramsofgeorgia.com">www.cookiegramsofgeorgia.com</a></p>	<p><b>ARCHITECT</b>            C. J. Williams &amp; Company            444 Peachtree St NE            Atlanta, GA 30308            404-525-1100   cwilliams@cjwilliams.com  <a href="http://www.cjwilliams.com">www.cjwilliams.com</a></p>

## SCOPE OF WORK:

PROJECT DESCRIPTION: INTERIOR RENOVATION, NEW FINISHES AT EXISTING BUILDING - NEW METAL CLADDING IN USE. THE OUTDOOR BUILDING - PARKING AND EXISTING ASPHALT TO REMAIN.

## SIGN NOTES:

PROVIDE A SIGN FOR NON-SMOKING BUILDING

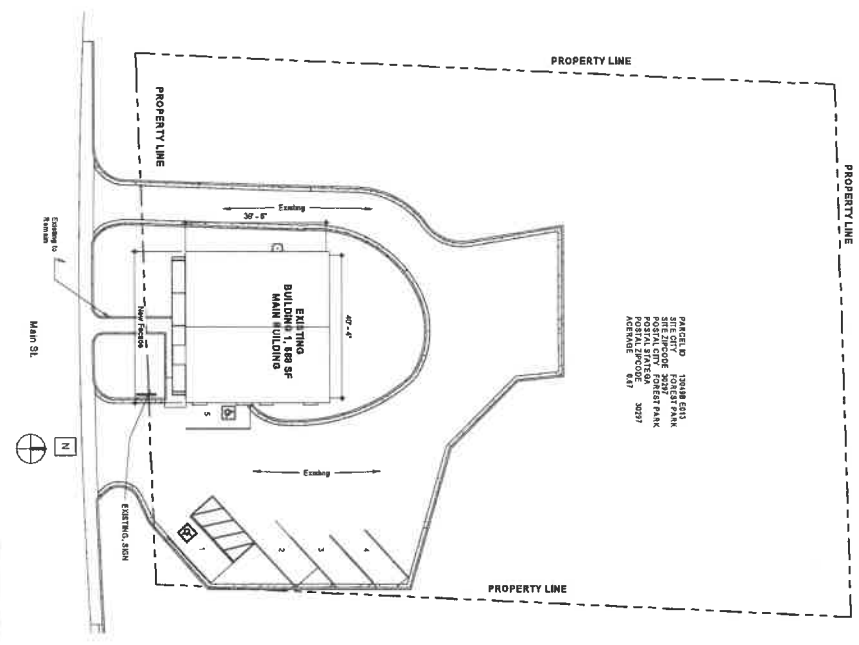

2 ARCHITECTURAL SITE PLAN  
 SCALE: 1/16" = 1'-0"



1124 Main St. Forest Park, GA 30297

SHEET TITLE  
 COVER

A0

NO FOR CONSTRUCTION

E 0 0 0 A



SCALE

DATE # REVISION #



PROJECT  
Cookiegrams of Georgia

1124 Main St. Forest Park, GA 30297

SHEET TITLE  
Renders

SHEET #  
**A1**

NO FOR CONSTRUCTION

1 2 3 4 A B C D



1524

DATE: NUMBER: REVISION:



PROJECT: Cookies & Creams of Georgia

1124 Main St. Forest Park, GA 30297

SHEET TITLE: Renders

SHEET: A2

NO FOR CONSTRUCTION