




2 Exterior Elevation - Right Side of Building
1/4"=1'-0"

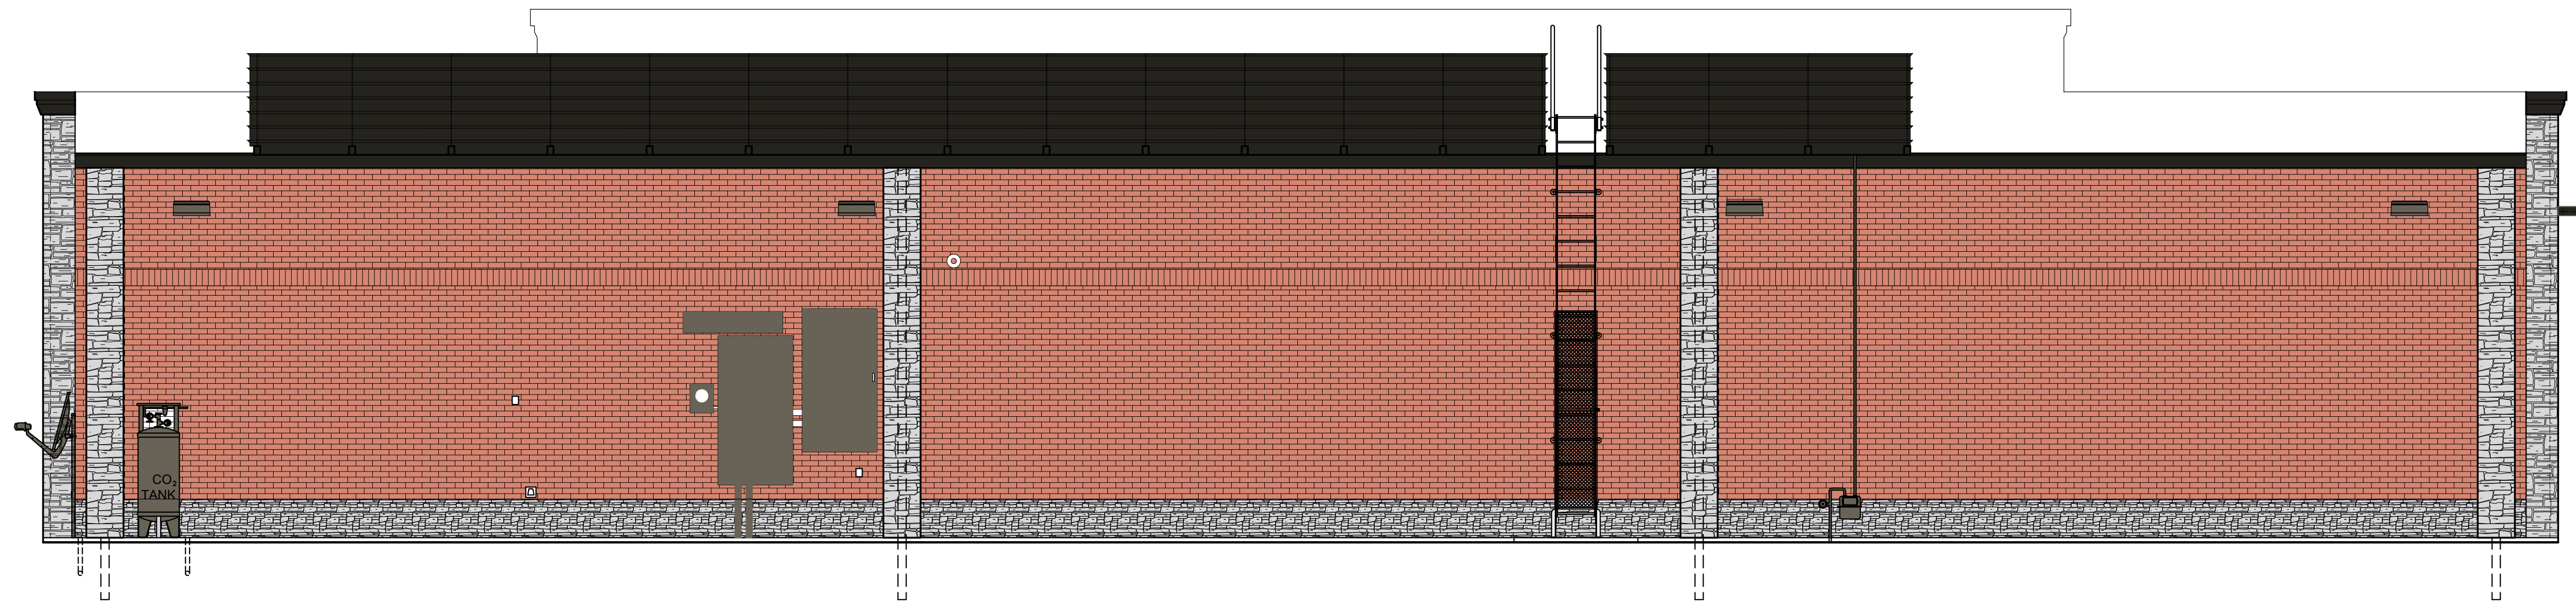

1 Exterior Elevation - Back of Building
1/4"=1'-0"



**SHOWN
FOR
REFERENCE
ONLY**

 Casey's 	
CASEY'S CONSTRUCTION DIVISION One Convenience Blvd., P.O. Box 3001, Ankeny, Ia. 50021 515-965-6100	
PROJECT: #5156 Franklin, OH #2 1296 EAST SECOND STREET FRANKLIN, OH 45005	PUBLISHED: 08/22/25 REVISIONS:
2025 "U4"-STYLE STORE (FLAT ROOF) VERSION 1 PHOTO TYPE AND VERSION: CESO PROJECT NO.: 766139 DRAWN BY: _____ CHECKED BY: _____	DRAWING INFORMATION: EXTERIOR ELEVATIONS <hr/> A-202