




KJB INCORPORATED ARCHITECTS
29 HIGH STREET | 613.752.7800
Milford, OH 45150 | www.kbainc.com


SHEET CONTENTS:
ELEVATIONS




Proposed Facility For:
SUBURBAN ACCESSORIES
Shaker Industrial Park
Franklin, Ohio

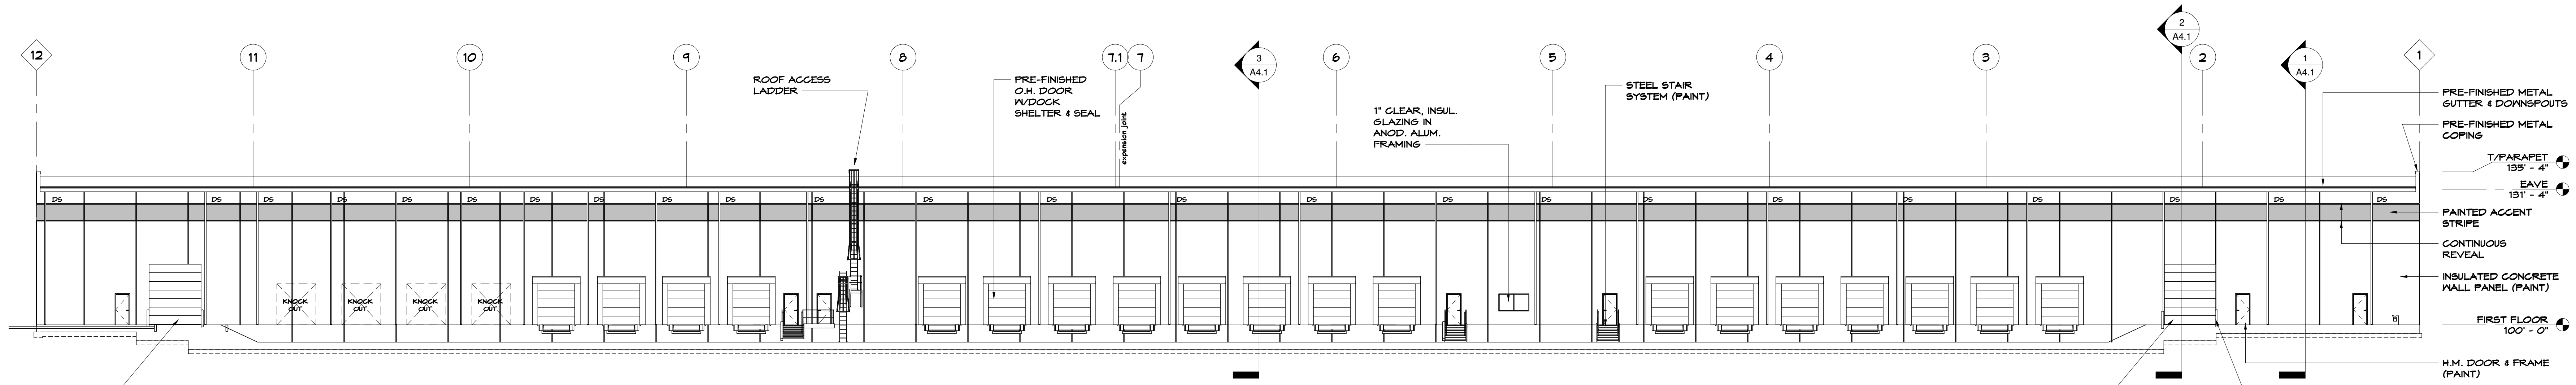


NORTH ELEVATION
SCALE: 1/16" = 1'-0"

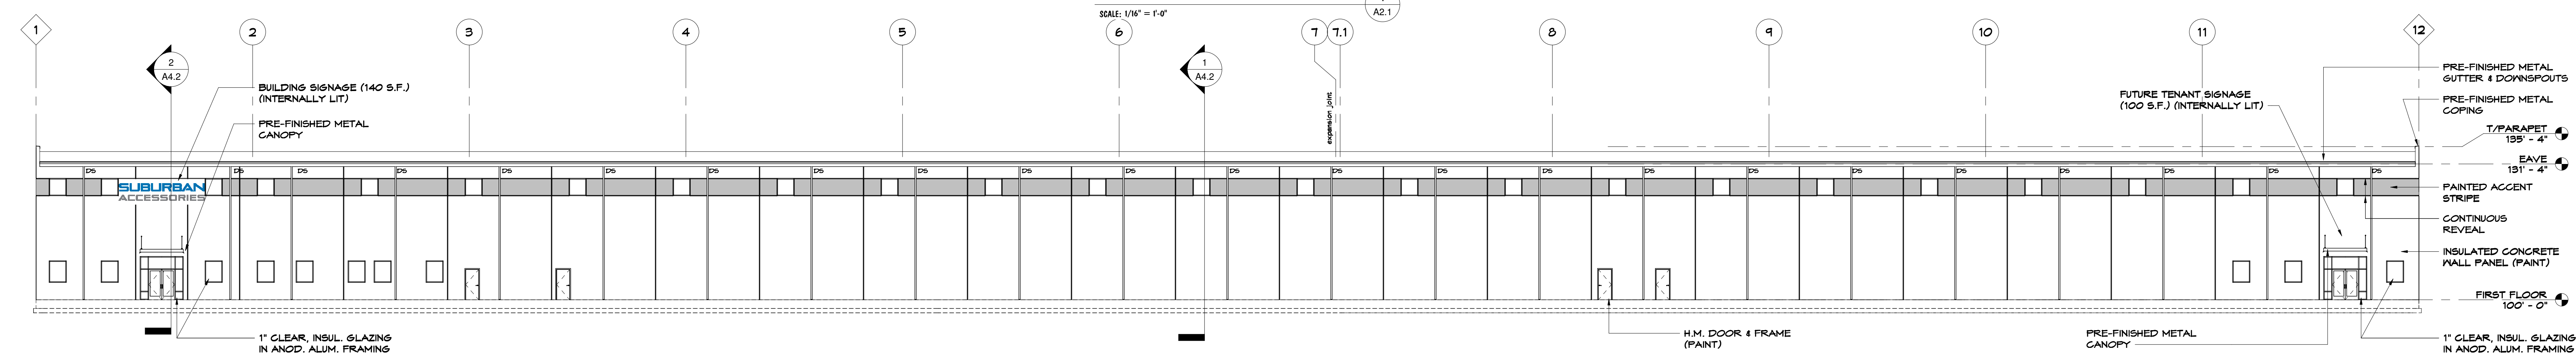

SOUTH ELEVATION
SCALE: 1/16" = 1'-0"

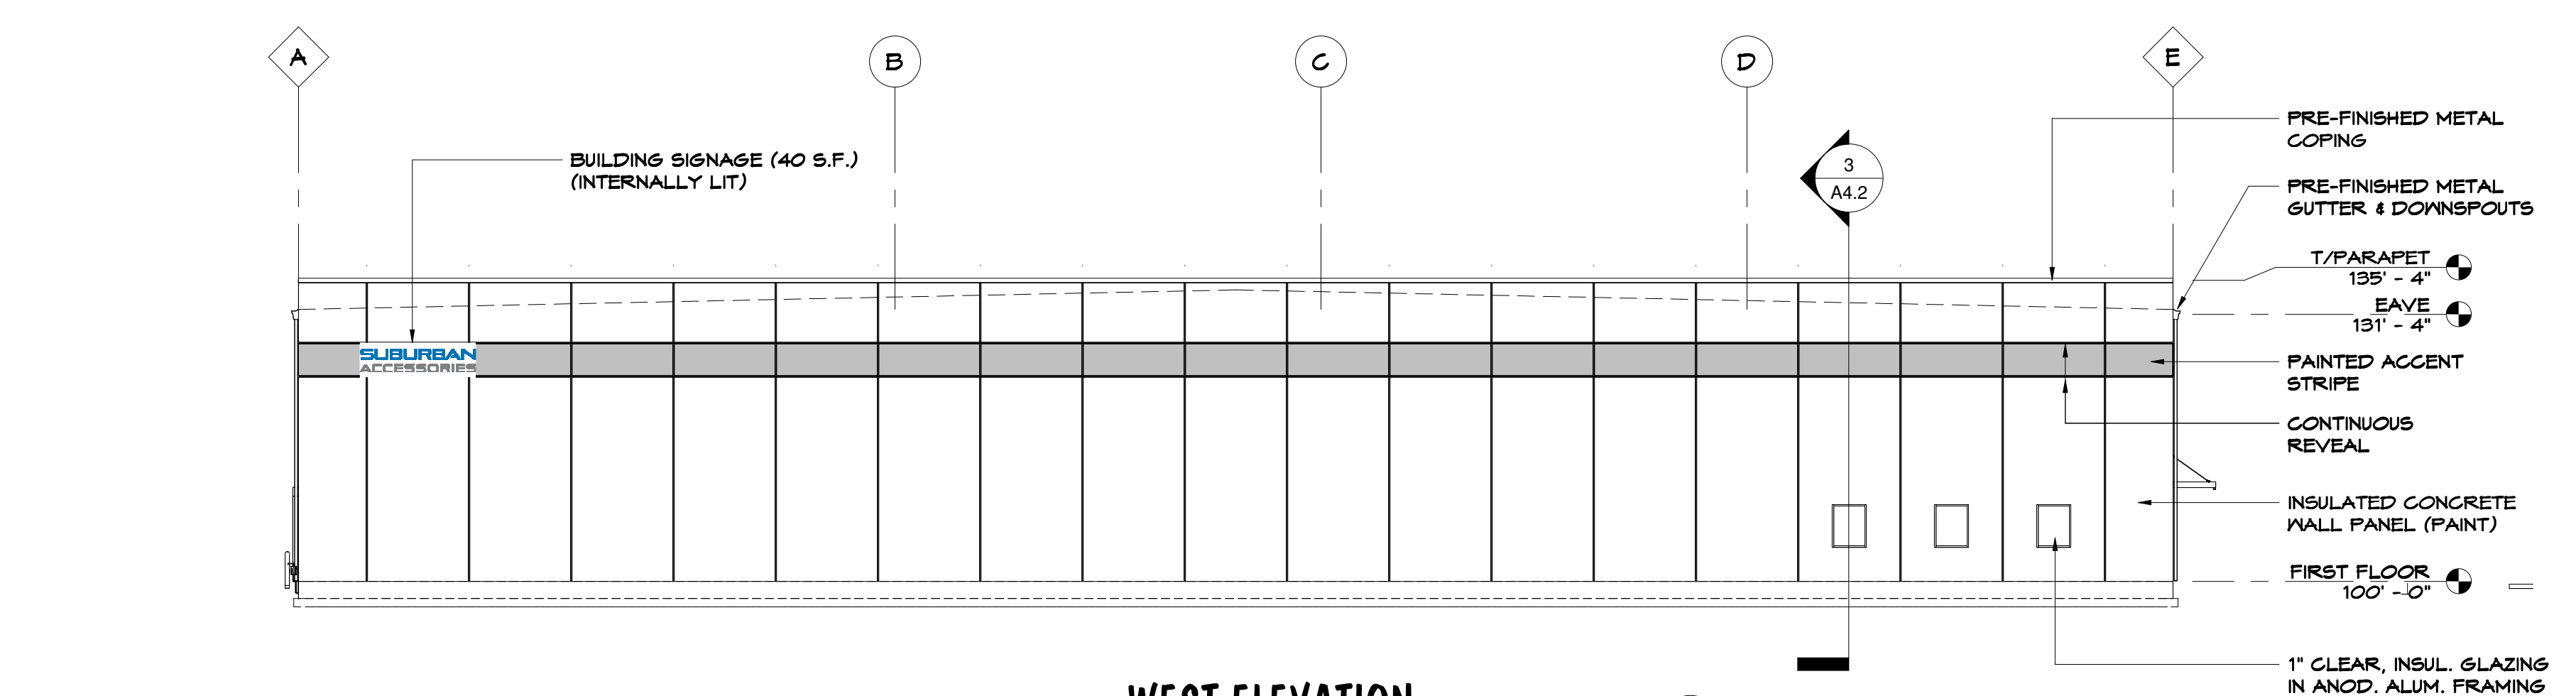

WEST ELEVATION
SCALE: 1/16" = 1'-0"

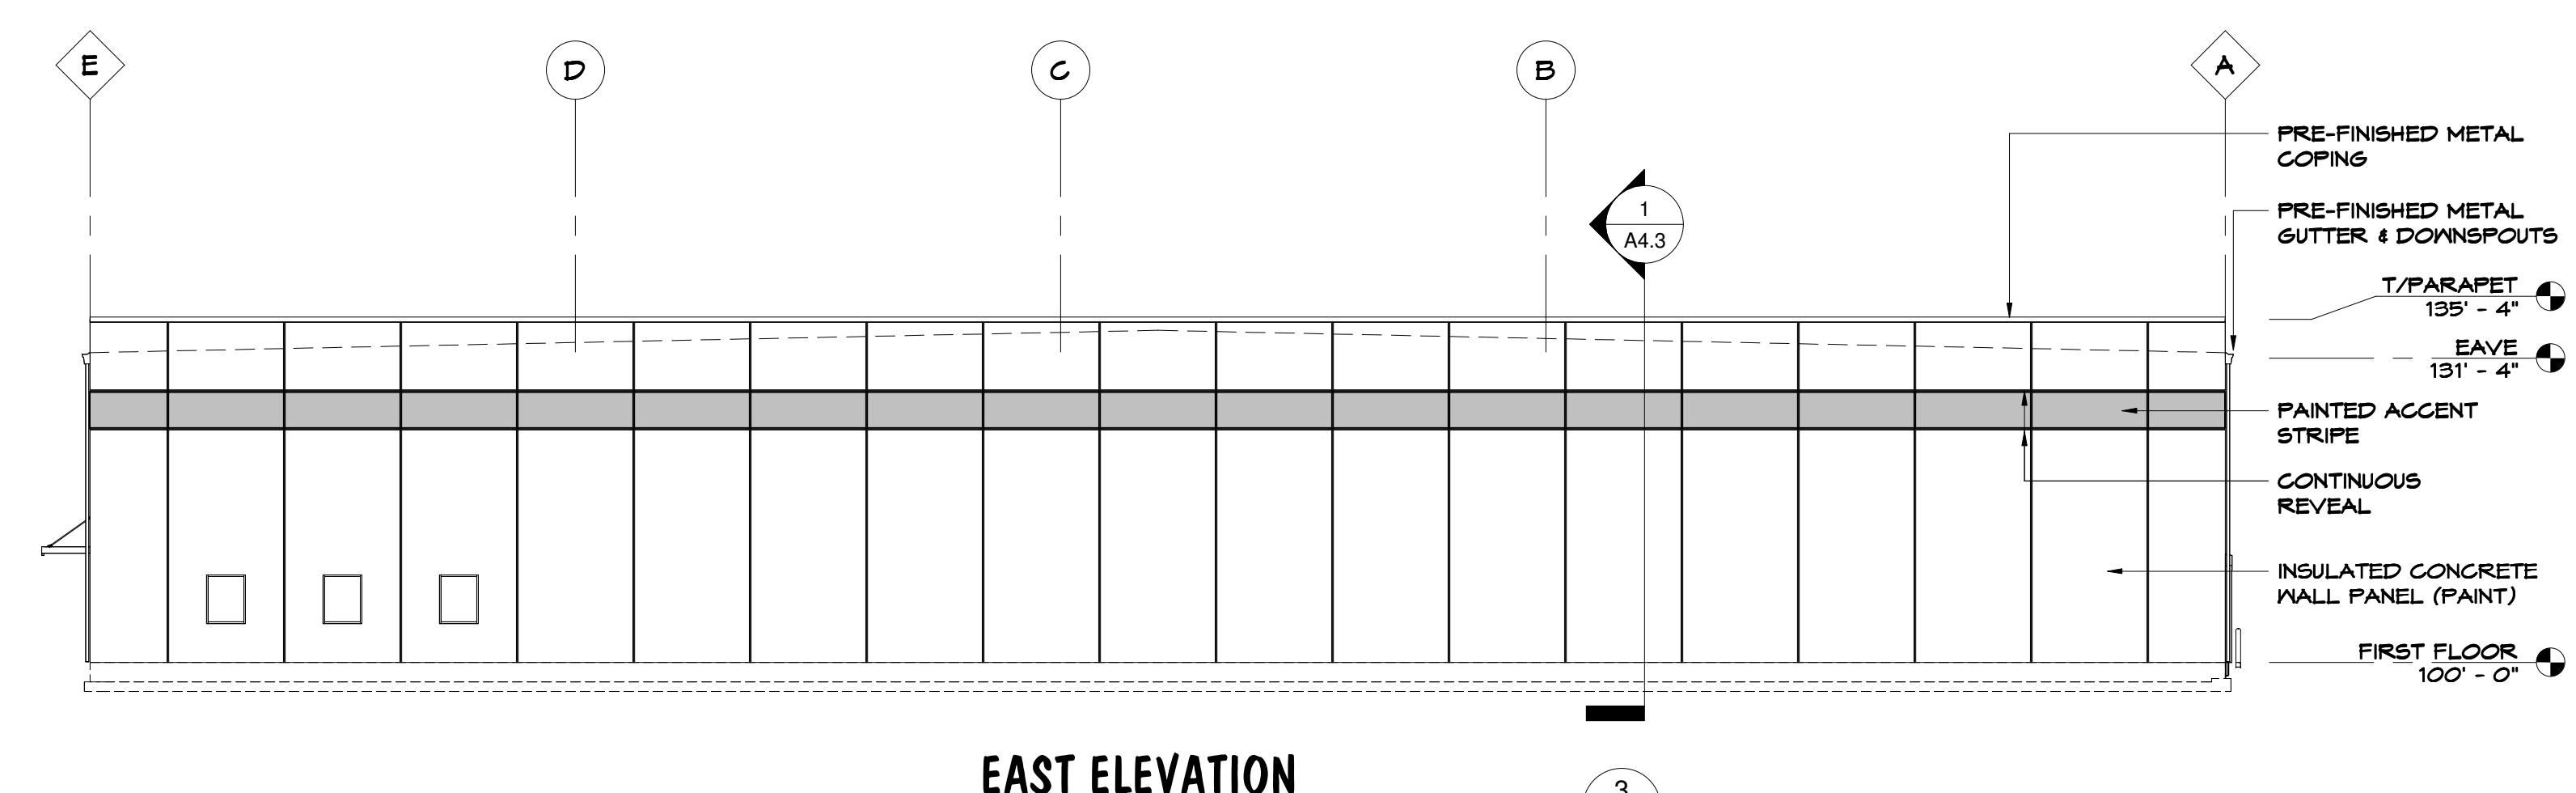

EAST ELEVATION
SCALE: 1/16" = 1'-0"

BUILDING SIGNAGE NOT TO EXCEED 300 S.F. PER CITY OF FRANKLIN ZONING CODE.

WALL SIGNAGE BREAKDOWN:
SUBURBAN ACCESSORIES: 200 S.F.
FUTURE TENANT: 100 S.F.

REV. CKD

Drawn By: WNS Checked By: WNS

Preliminary
Not for
Construction

Date: 05.11.26 Job No: 26.028

A2.1
of: 1

PROPOSED MONUMENT
SIGN LOCATION

3
AS1

PROPOSED BUILDING

SITE PLAN

SCALE: 1" = 60'-0"

1
AS1

PROPOSED MONUMENT
SIGN LOCATION

SEE LANDSCAPING PLAN
FOR PLANTING
IDENTIFICATION

LANDSCAPING
(MULCH BED AND
PLANTING)
APPROX. 1390 S.F.


ROW SETBACK

PROPERTY LINE

ENLARGED MONUMENT SIGN PLAN

SCALE: 1" = 10'-0"

3
AS1

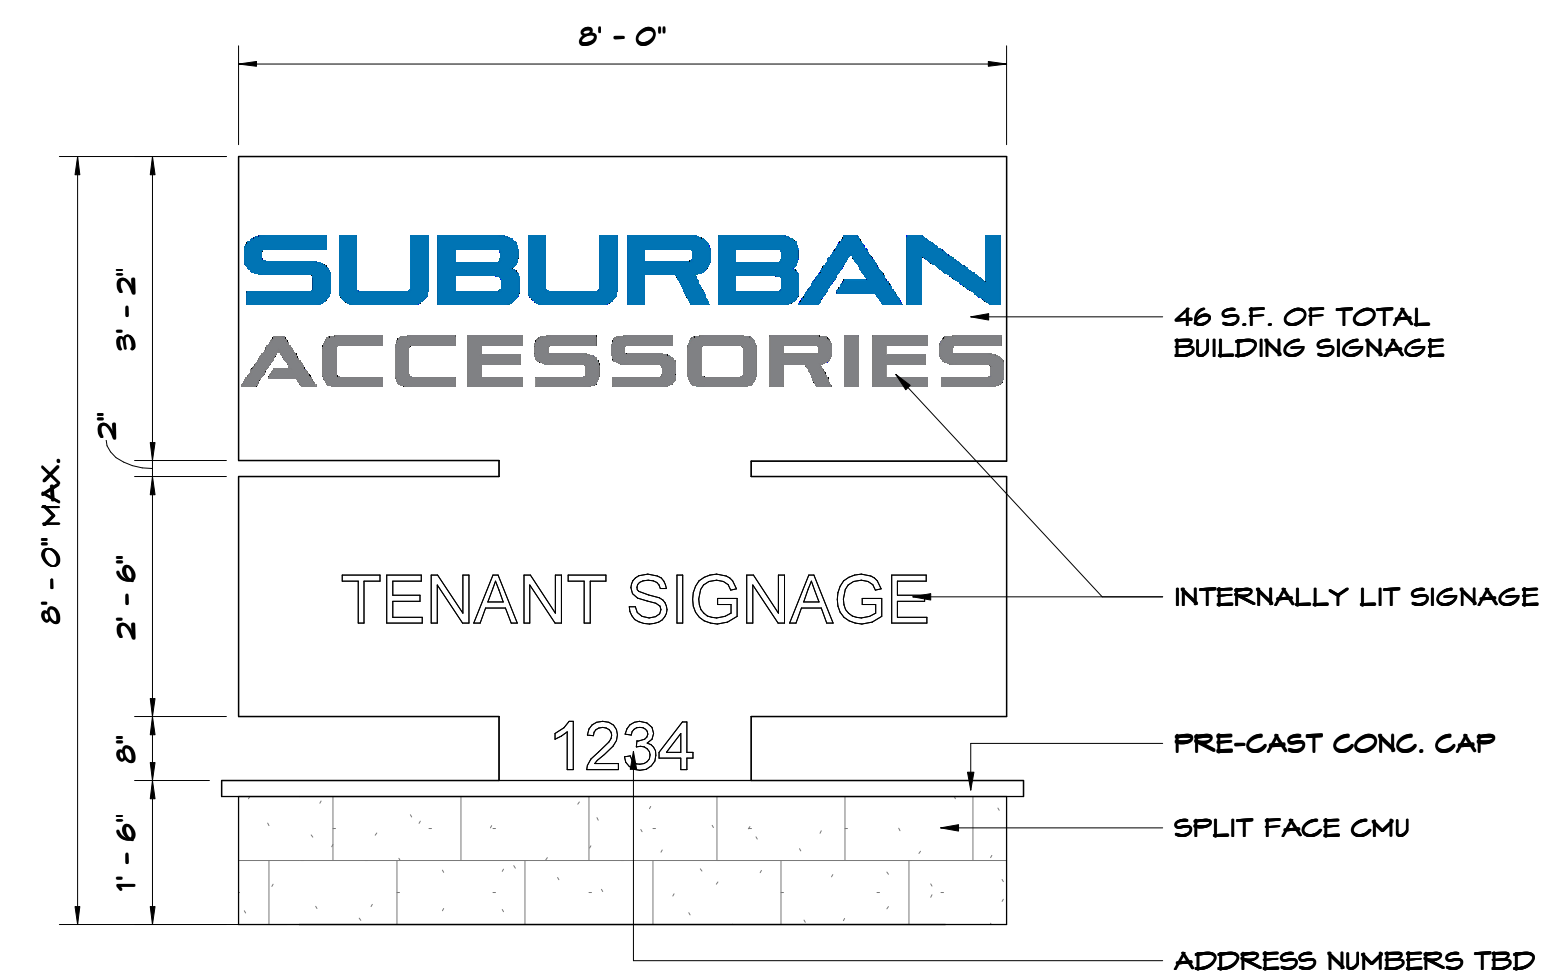

MONUMENT SIGN ELEVATION

SCALE: 1/2" = 1'-0"

2
AS1

Proposed Facility For:
SUBURBAN ACCESSORIES
Shaker Industrial Park
Franklin, Ohio

REV. CKD

Drawn By: CWS Checked By: WNS

Preliminary
Not for
Construction

Date: 05.11.26 Job No: 26.028

AS1

of: 1