




NORTH ELEVATION
SCALE: 1/16" = 1'-0"

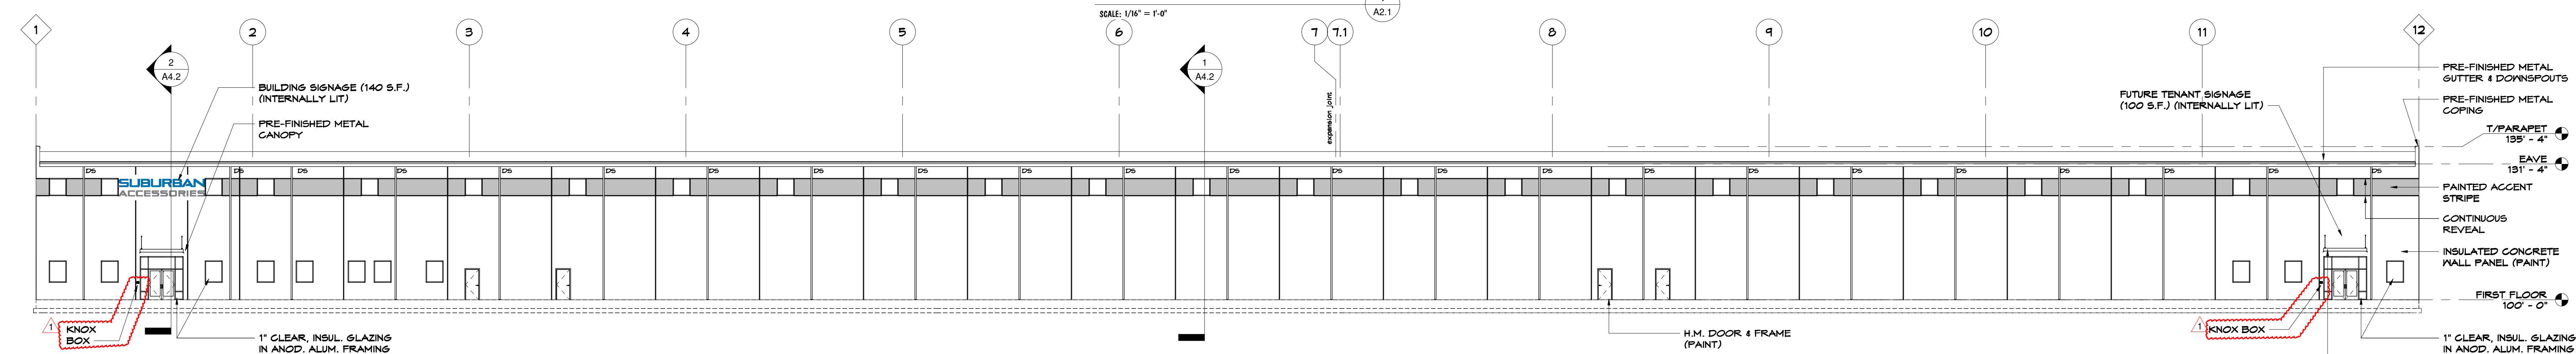

SOUTH ELEVATION
SCALE: 1/16" = 1'-0"

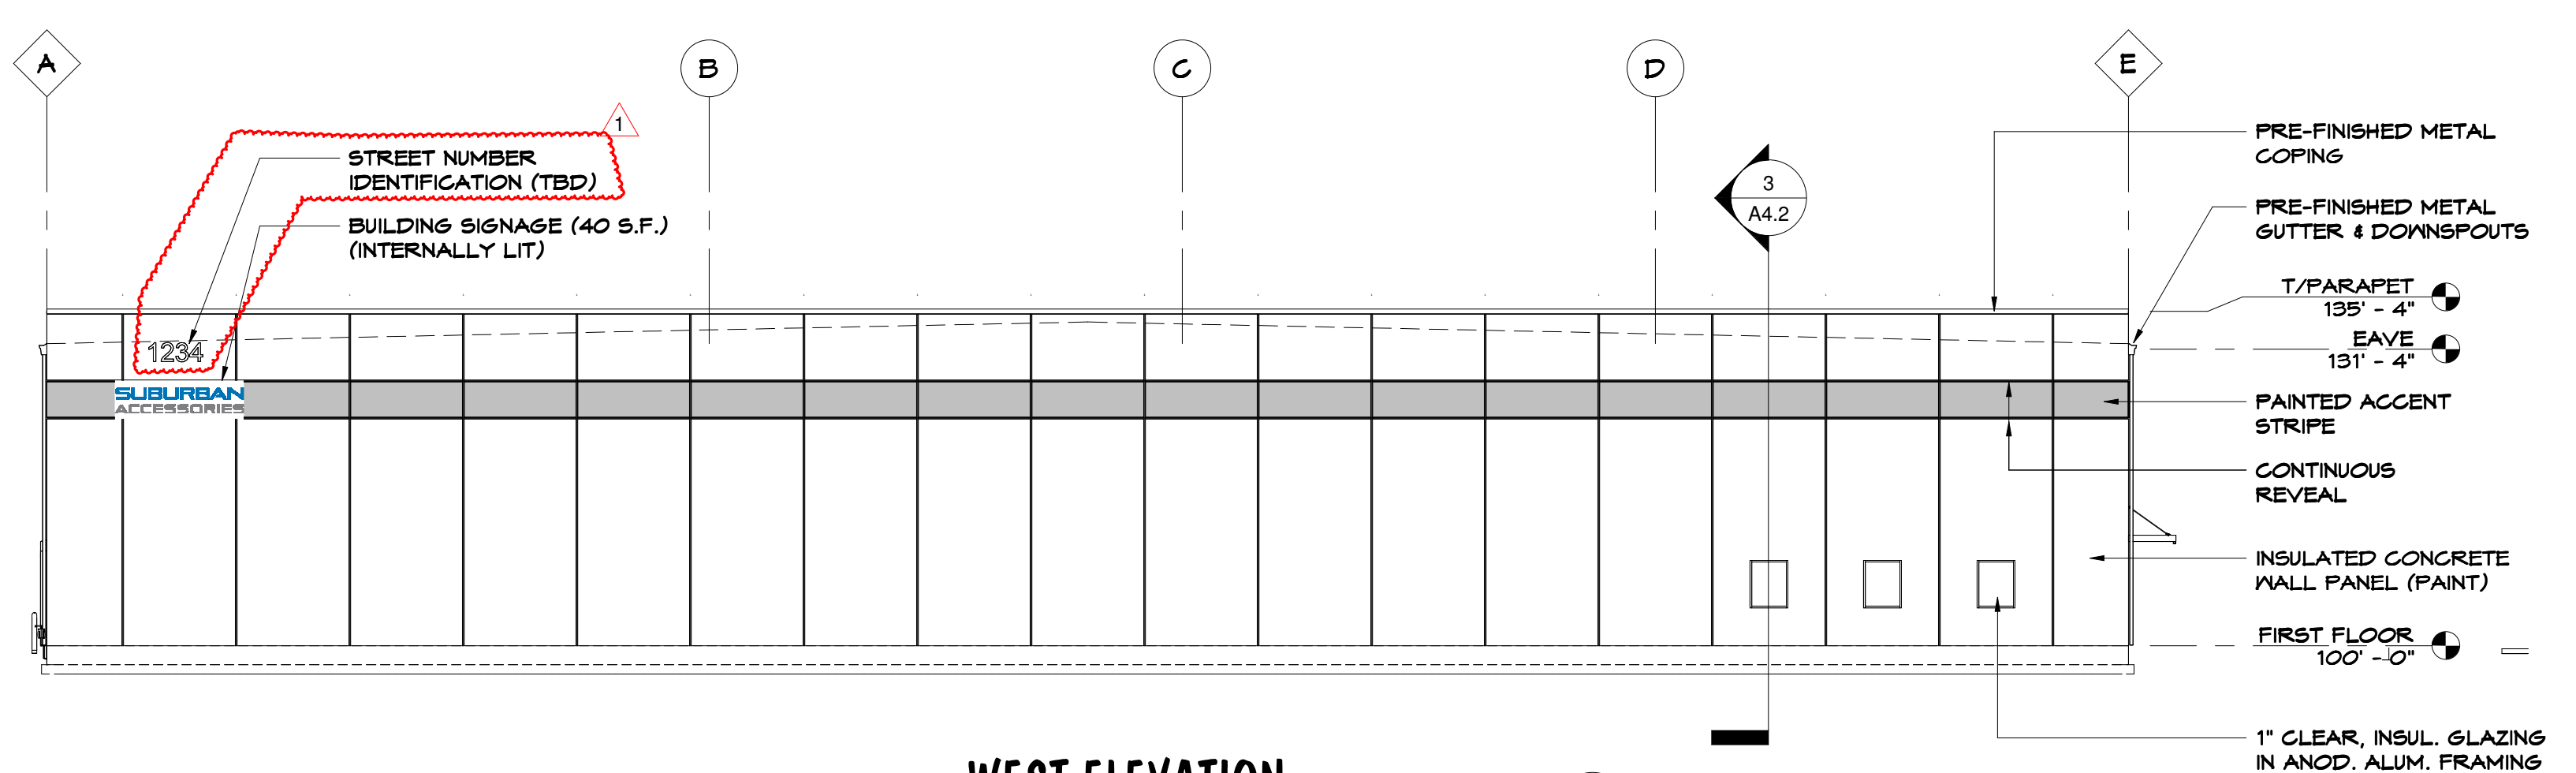

WEST ELEVATION
SCALE: 1/16" = 1'-0"

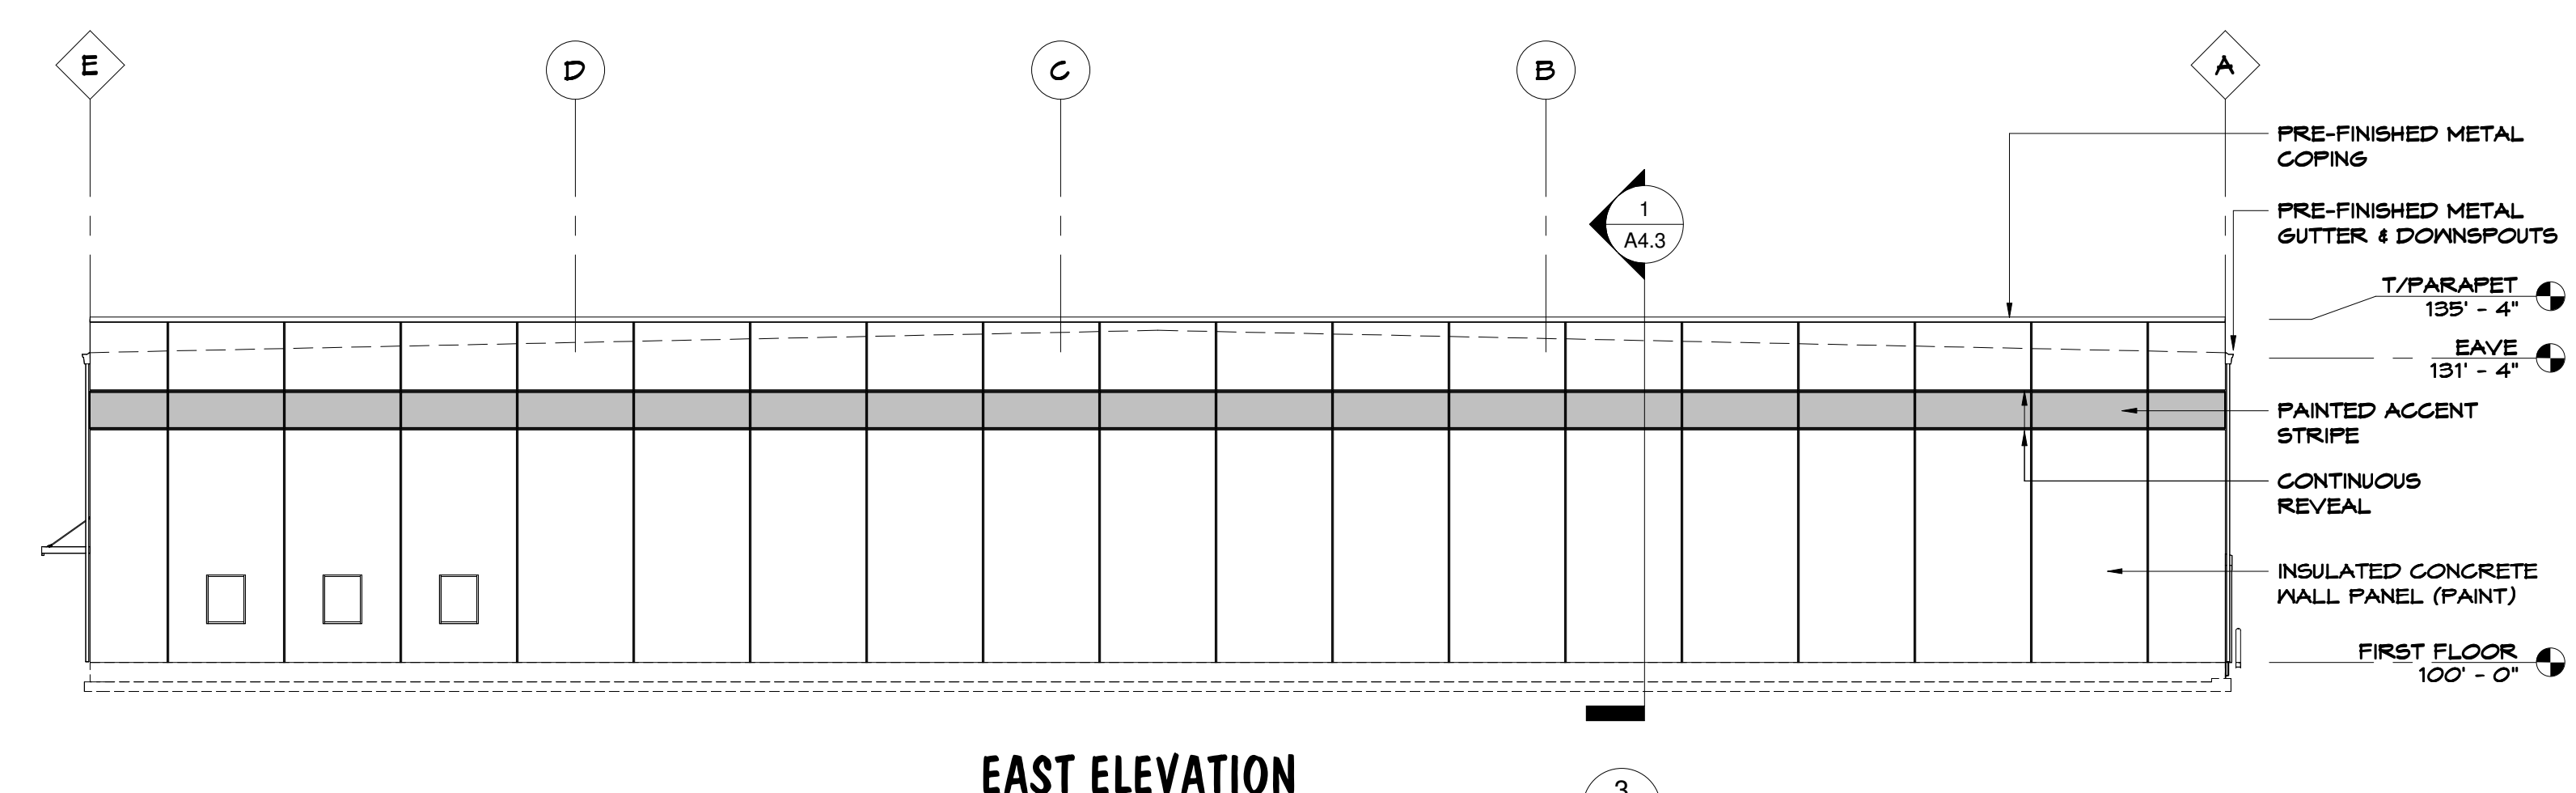

EAST ELEVATION
SCALE: 1/16" = 1'-0"

BUILDING SIGNAGE NOT TO EXCEED 300 S.F. PER CITY OF FRANKLIN ZONING CODE.

**WALL SIGNAGE BREAKDOWN:
SUBURBAN ACCESSORIES: 200 S.F.
FUTURE TENANT: 100 S.F.**

Proposed Facility For:
SUBURBAN ACCESSORIES
Shaker Industrial Park
Franklin, Ohio

REV.	CKD
05.18.26	Zoning

Drawn By: WNS Checked By: WNS

Preliminary
Not for
Construction

Date: 05.11.26 Job No: 26.028

A2.1
of: 1