
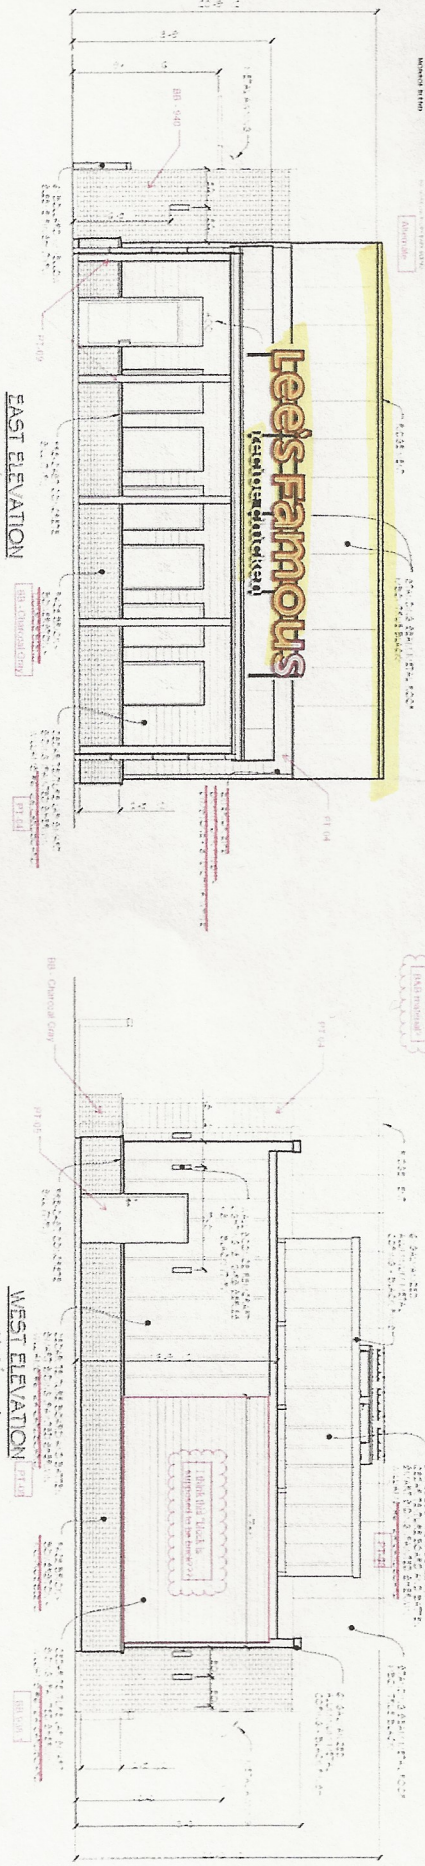
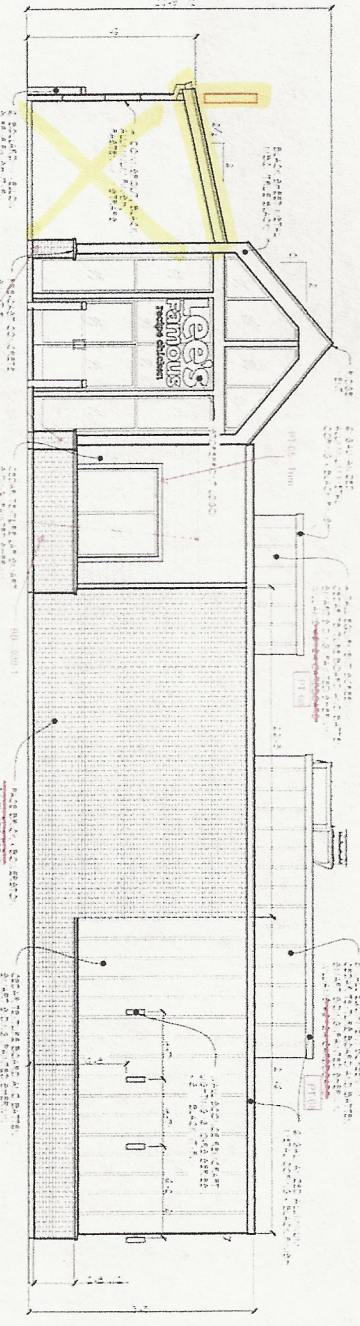
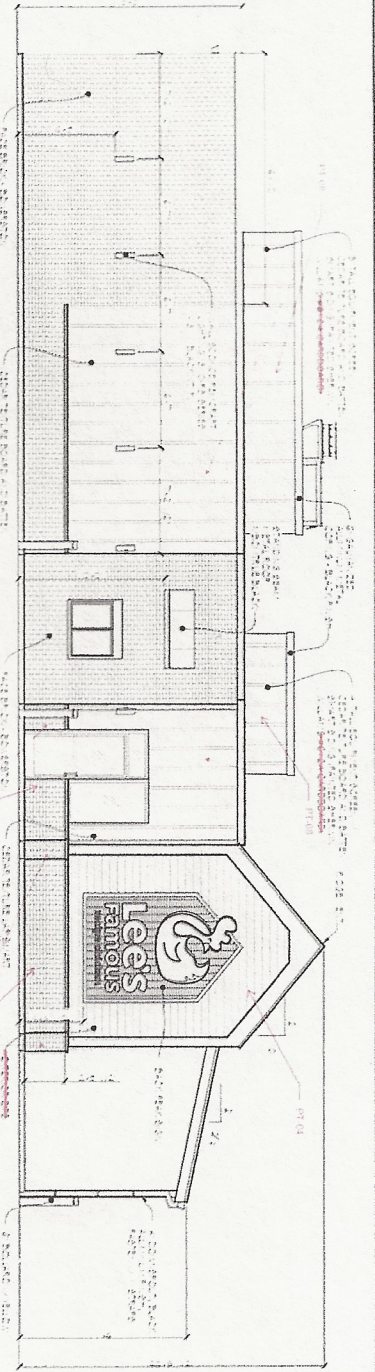
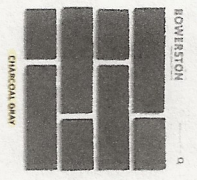
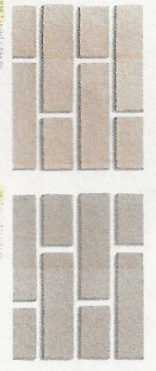


Notes:
 1. Refer to sheet A6.11 for details of panel
 2. Refer to sheet A6.11 for details of panel
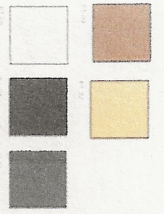

Handwritten notes:
 1.5625
 2.190
 1.6875
 15.708
 32-15' x 41.583
 3105
 935F

A6 Sheet 7 of 20 Exterior Elevations	LEE'S FAMOUS RECIPE CHICKEN 490 Commerce Center Drive Franklin, Ohio 45005	 ALLIANCE ENGINEERING, LLC	REVISIONS/CHANGES 6-25-2014 8-25-2014 7-25-2014
	Project Number: 20008 Title: EXTERIOR ELEVATIONS Date: 2-18-25		Drawn by: [blank] Checked by: [blank]