


# Exhibit A

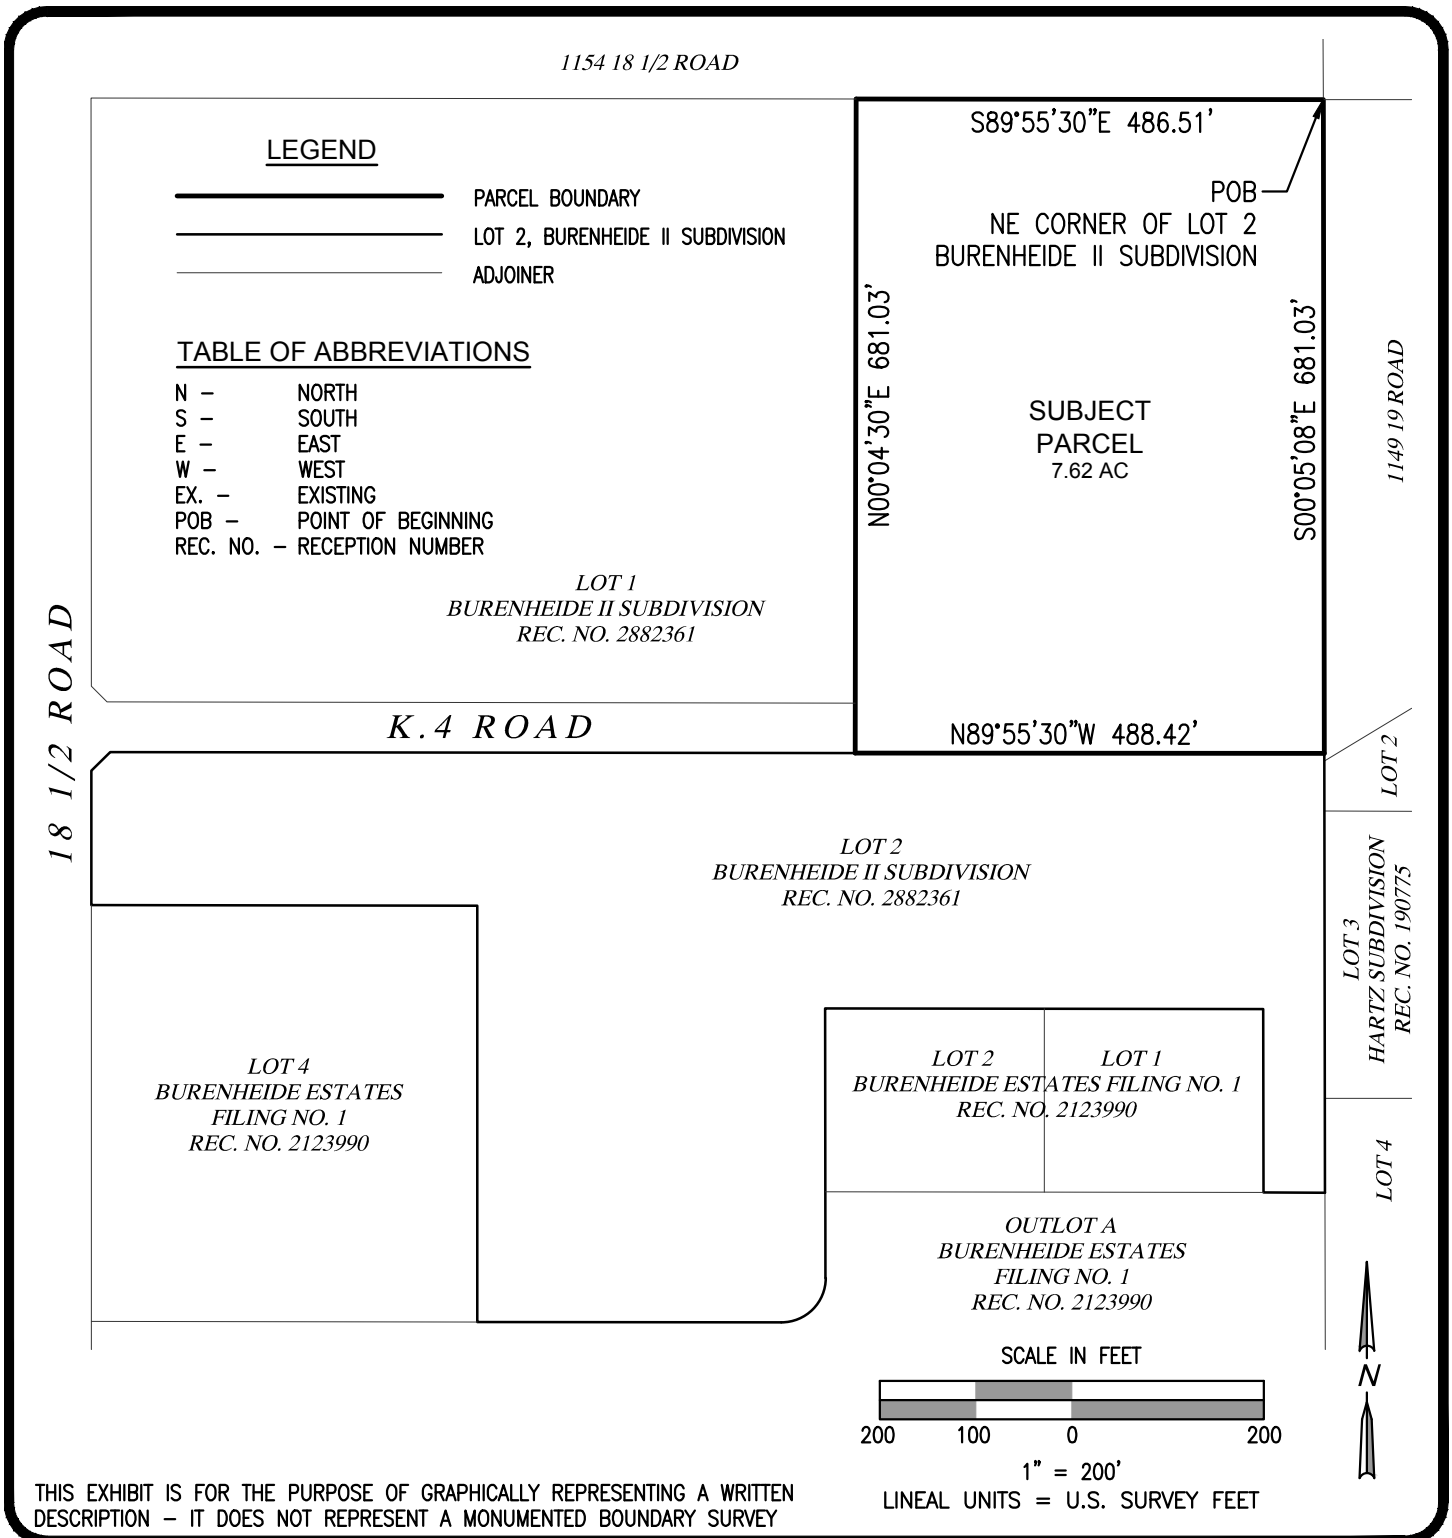

**IndiBuild**  
1138 18 1/2 Road  
Boundary Description Exhibit

PROJECT NO: F21-079      DATE: 07/01/2021      DRAWN BY: ABL      CHECKED BY: ABL

- Civil & Consulting Engineering
- Construction Management & Site Planning
- Feasibility Studies Permit Expediting
- Environmental Scientists
- Project Management
- Hydrologic Studies

Prepared By  
**VORTEX**  
ENGINEERING, INC.  
861 Rood Avenue  
Grand Junction, CO 81501  
(970) 245-9051